

House Type: 5 PERSON 3 BEDROOM CORNER HOUSE WDQR

FLOOR AREA = 101.87 m² 1096.54 ft²

GIA - Measured between finished faces of walls

DRAWING INDEX				
DRAWING No.	DRAWING TITLE	SIZE	REVISION	DATE
5P3BHC/00	INDEX	A3		
5P3BHC/01	GROUND FLOOR PLAN	A3		
5P3BHC/02	FIRST FLOOR PLAN	A3		
5P3BHC/03	ELEVATIONS RENDER & SECTION	A3		

PROJECT HOUSE TYPE		Rev: Description:		Date:	
5 PERSON 3 BEDROOM CORNER HOUSE WDQR		SCALE	DATE	DRAWN BY	
		@ A3	March 2025		
DRAWING TITLE		PROJECT NO.	DRAWING NO.		REVISION.
		OBSD/		5P3BHC/00	
INDEX					

DO NOT SCALE FROM THIS DRAWING. WORK TO FIGURED DIMENSIONS ONLY. Any discrepancies are to be referred to Hammond Architectural Ltd.
Contractors, subcontractors and suppliers must verify all dimensions on site before commencing any work or making any workshop drawings. All drawings are copyright of Hammond Architectural Ltd

FLOOR AREA = 101.87 m² 1096.54 ft²

GIA - Measured between finished faces of walls

AREA REQUIREMENTS

WDQR 2021 Floor Area (GIA) excludes 5% reduction

5 Person 3 Bedroom House 93m²

WDQR 2021 Storage Area


5 Person 3 Bedroom House 2.5m²

STORAGE AREA

GROUND FLOOR	Cyl	1.00 m²
GROUND FLOOR	Str	0.64 m²
FIRST FLOOR	Str	1.55 m²
FIRST FLOOR	Str	0.38 m²
BULKHEAD	AC	0.90 m²
TOTAL STORAGE =		4.46 m²


GROUND FLOOR ROOM SIZES

Dining	2.85 m x 3.25 m	9'-4" x 10'-8"
Kitchen	2.92 m x 3.25 m	9'-7" x 10'-8"
Lounge	5.78 m x 3.29 m	18'-11" x 10'-10"
Shower	1.65 m x 1.99 m	5'-5" x 6'-6"

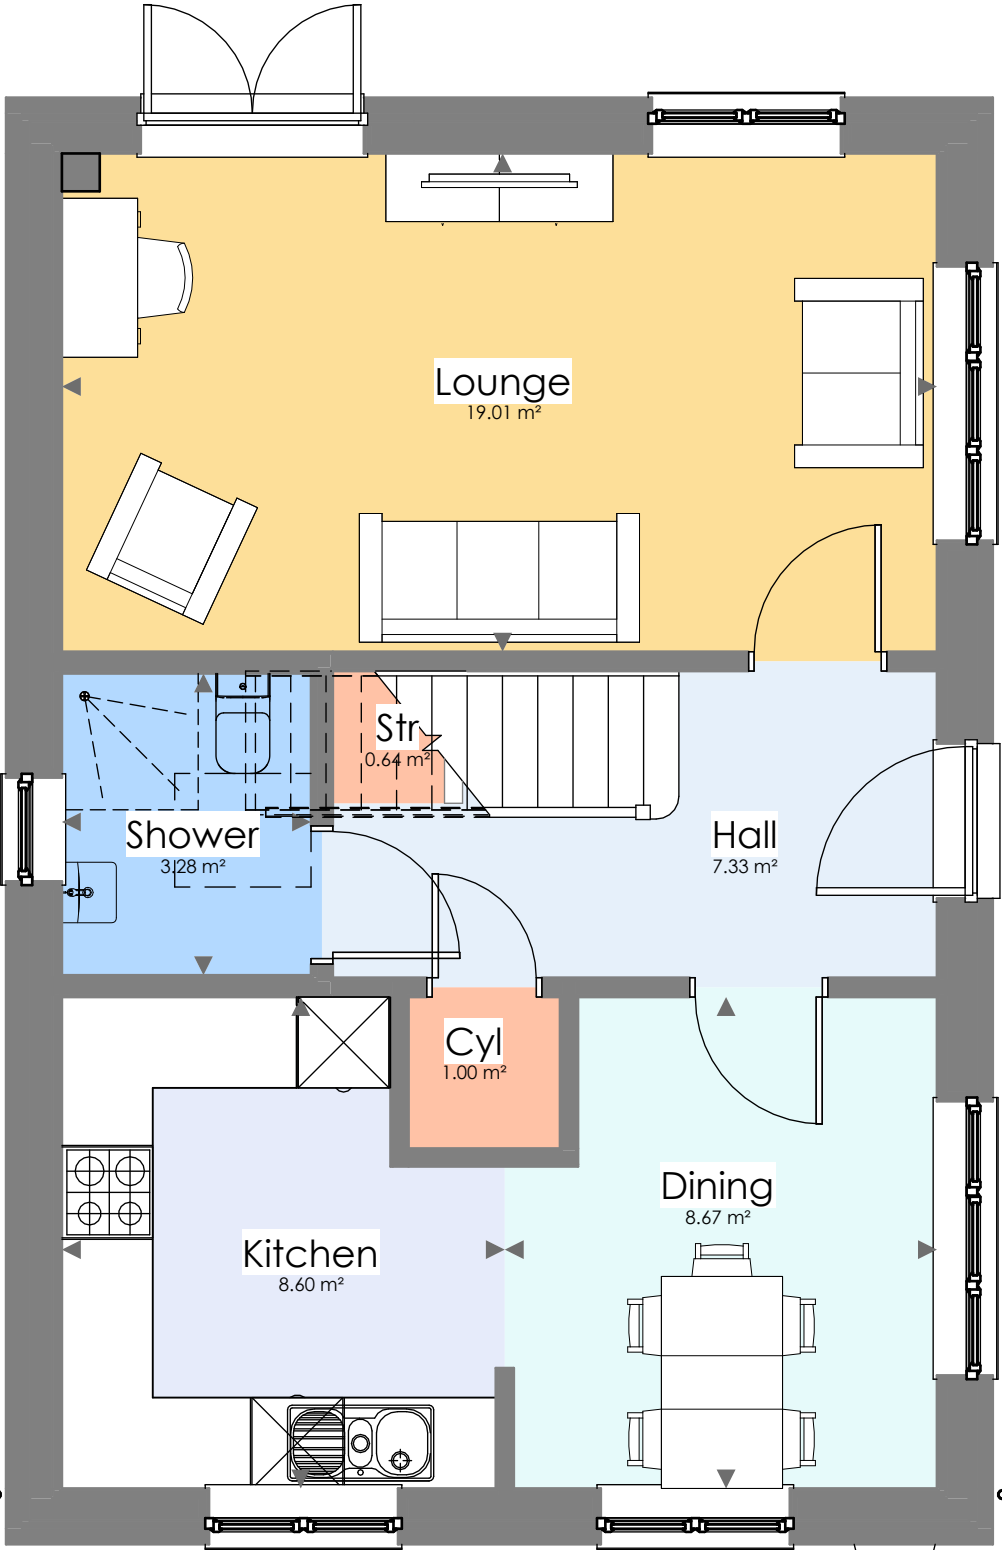

GROUND FLOOR.

1 : 50

 

PROJECT HOUSE TYPE 5 PERSON 3 BEDROOM CORNER HOUSE WDQR	Rev:	Description:		Date:
	SCALE	DATE	DRAWN BY	
	1 : 50 @ A3	March 2025		
DRAWING TITLE GROUND FLOOR PLAN	PROJECT NO.	DRAWING NO.	REVISION.	
	OBSD/	5P3BHC/01		

DO NOT SCALE FROM THIS DRAWING. WORK TO FIGURED DIMENSIONS ONLY. Any discrepancies are to be referred to Hammond Architectural Ltd. Contractors, subcontractors and suppliers must verify all dimensions on site before commencing any work or making any workshop drawings. All drawings are copyright of Hammond Architectural Ltd

FLOOR AREA = 101.87 m² 1096.54 ft²

GIA - Measured between finished faces of walls

AREA REQUIREMENTS

WDQR 2021 Floor Area (GIA) excludes 5% reduction

5 Person 3 Bedroom House 93m²

WDQR 2021 Storage Area


5 Person 3 Bedroom House 2.5m²

STORAGE AREA

GROUND FLOOR	Cyl	1.00 m²
GROUND FLOOR	Str	0.64 m²
FIRST FLOOR	Str	1.55 m²
FIRST FLOOR	Str	0.38 m²
BULKHEAD	AC	0.90 m²
TOTAL STORAGE =		4.46 m²


FIRST FLOOR ROOM SIZES

Bathroom	2.19 m x 2.16 m	7'-2" x 7'-1"
Bedroom 1	3.33 m x 4.31 m	10'-11" x 14'-2"
Bedroom 2	3.45 m x 3.90 m	11'-4" x 12'-10"
Bedroom 3	2.33 m x 3.15 m	7'-8" x 10'-4"

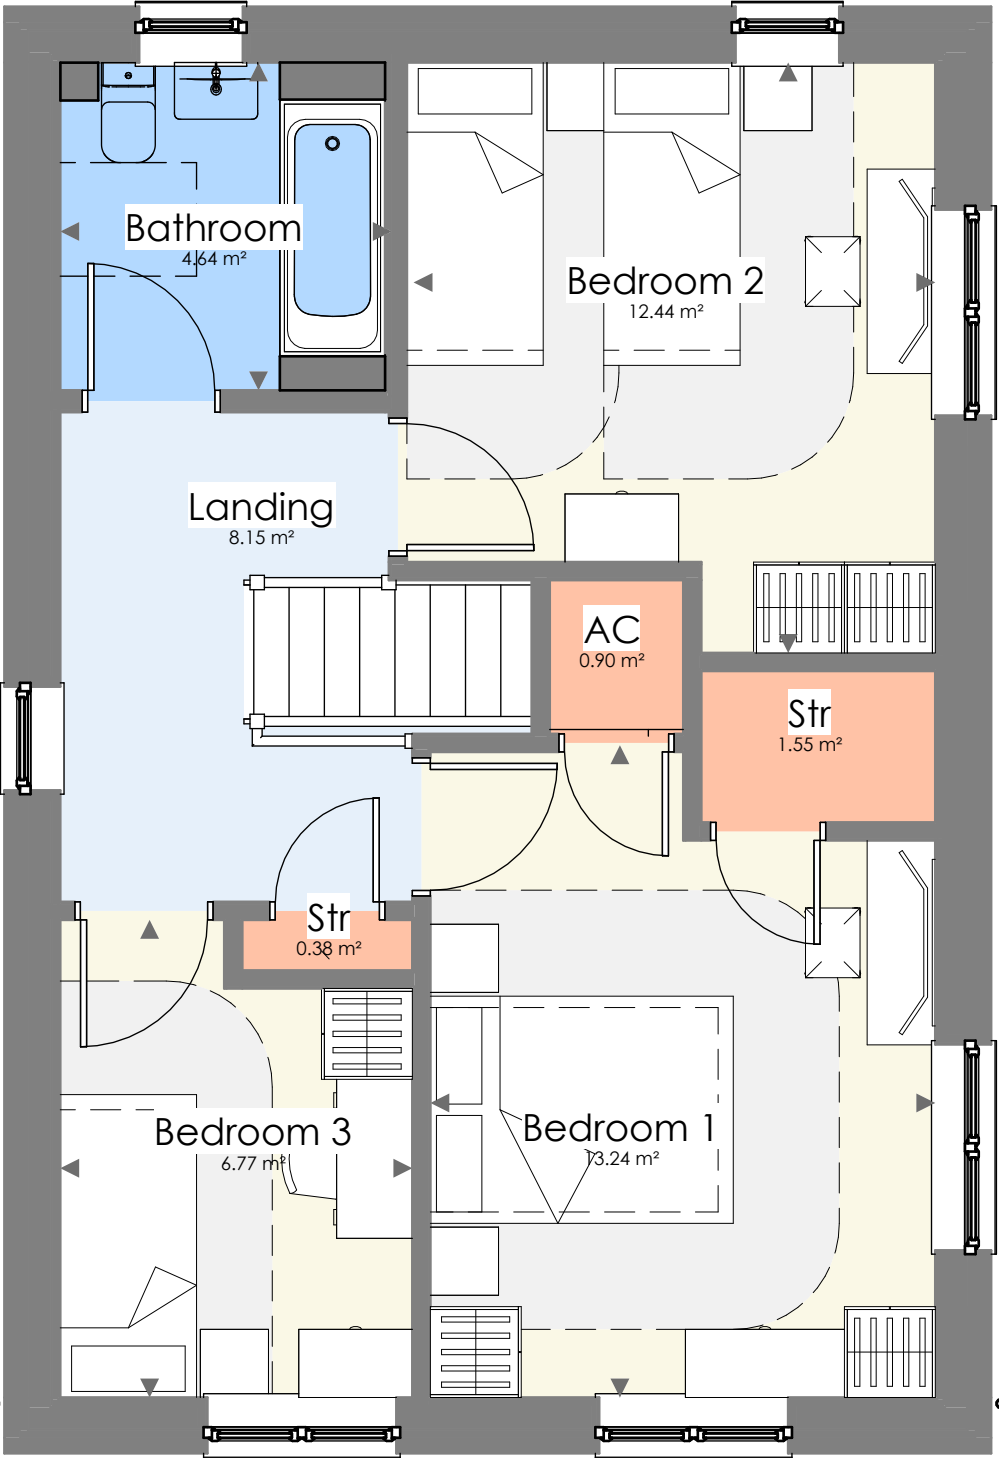

FIRST FLOOR.

1 : 50

 

PROJECT HOUSE TYPE	Rev: Description:		Date:	
	SCALE	DATE	DRAWN BY	
	1 : 50 @ A3	March 2025		
DRAWING TITLE	PROJECT NO.		DRAWING NO.	
	OBSD/		5P3BHC/02	
	REVISION.			

DO NOT SCALE FROM THIS DRAWING. WORK TO FIGURED DIMENSIONS ONLY. Any discrepancies are to be referred to Hammond Architectural Ltd. Contractors, subcontractors and suppliers must verify all dimensions on site before commencing any work or making any workshop drawings. All drawings are copyright of Hammond Architectural Ltd

ELEVATION KEY



Solar Panel
Location and quantity
indicative only



FRONT
1 : 100



SIDE
1 : 100




REAR
1 : 100



SIDE
1 : 100



SECTION.
1 : 100

 

PROJECT HOUSE TYPE 5 PERSON 3 BEDROOM CORNER HOUSE WDQR	Rev: Description:		Date:
	SCALE	DATE	DRAWN BY
	1 : 100 @ A3	March 2025	
DRAWING TITLE ELEVATIONS RENDER & SECTION	PROJECT NO.		REVISION.
	OBSD/ 5P3BHC/03		

DO NOT SCALE FROM THIS DRAWING. WORK TO FIGURED DIMENSIONS ONLY. Any discrepancies are to be referred to Hammond Architectural Ltd.
Contractors, subcontractors and suppliers must verify all dimensions on site before commencing any work or making any workshop drawings. All drawings are copyright of Hammond Architectural Ltd