



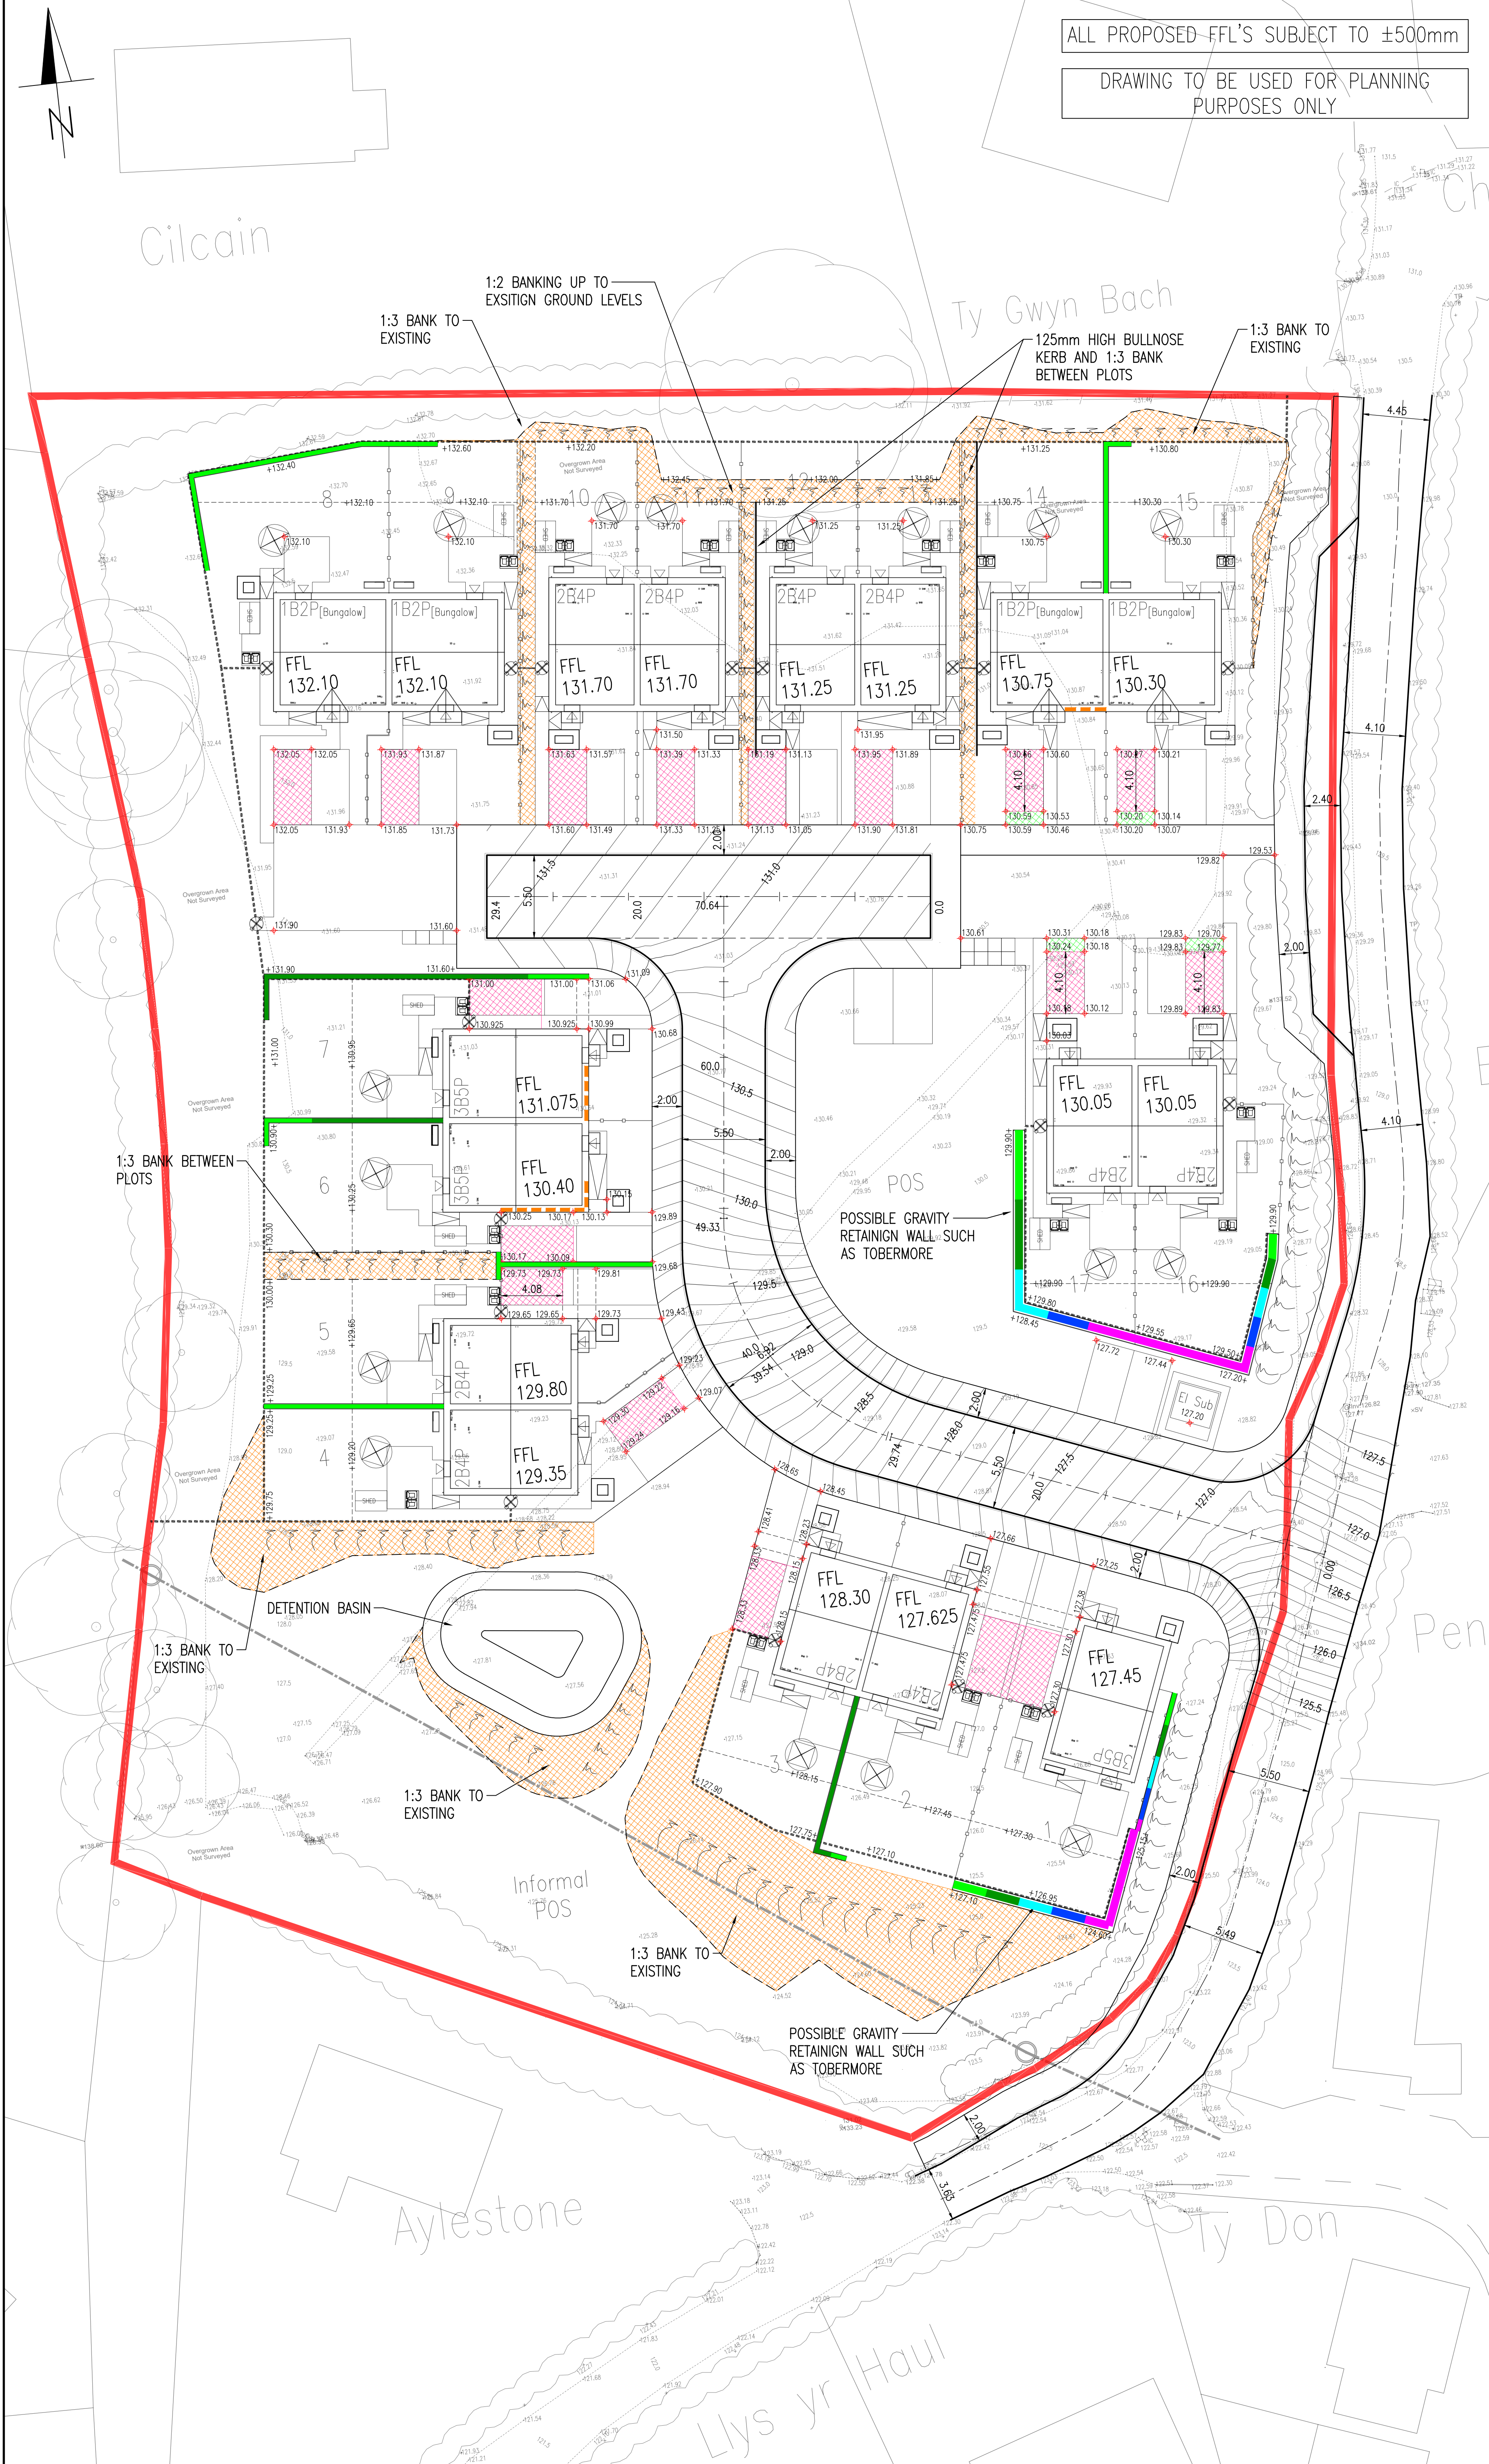

ALL PROPOSED FFL'S SUBJECT TO ±500mm

DRAWING TO BE USED FOR PLANNING PURPOSES ONLY

- GENERAL NOTES
- DO NOT SCALE THIS DRAWING.
 - CONTRACTOR TO CHECK ALL DIMENSIONS AND REPORT ALL ERRORS AND OMISSIONS TO THE ENGINEER.
 - ANY DISCREPANCY TO BE REPORTED IMMEDIATELY TO THE ENGINEER.
 - THIS DRAWING TO BE READ IN CONJUNCTION WITH ALL RELEVANT ARCHITECTS, SUBCONTRACTORS AND SPECIALISTS DRAWINGS AND SPECIFICATIONS.

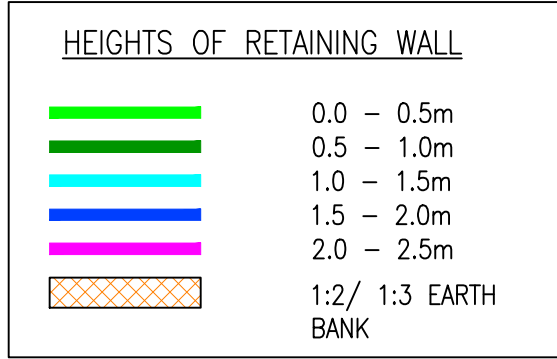

HATCH DENOTES ARE OF PARKING SPACE (4.8m LONG, 2.5m WIDE UNLESS STATED) WHICH COMPLIES WITH WDOR GUIDANCE MAX 1:60 LONG-FALL MAX 1:40 CROSS-FALL

HATCH DENOTES AREA OF PARKING SPACE (MIN. 1.2m LONG) WHICH GRADES AT 1:12 MAX TO ACHIEVE A WDOR COMPLIANT PARKING SPACE

B	LAYBY INCREASED TO 2.4m WIDE.	DH	01.07.25
A	UPDATED TO SUIT ARCHITECT LAYOUT	DH	27.06.25
Rev.	Detail	By	Date
Revisions			
Reinforcement schedules nos.			

CB3
CONSULT

Structural & Civil Engineering Consultants

First Floor
7 St James Crescent
Swansea
SA1 6DP

Telephone +44 1792 473 182
e-mail admin@cb3consult.co.uk
web www.cb3consult.co.uk



Project
RESIDENTIAL DEVELOPMENT AT HAULFRYNN LLANARTH

Drawing Title
ENGINEERING STRATEGY PLAN

PRELIMINARY

Project No. C2290	Drawing No. C-SK01
Scales 1:200	Date 16.06.25
Drawn DH	Checked TE
Sheet Size A1	Revision B