


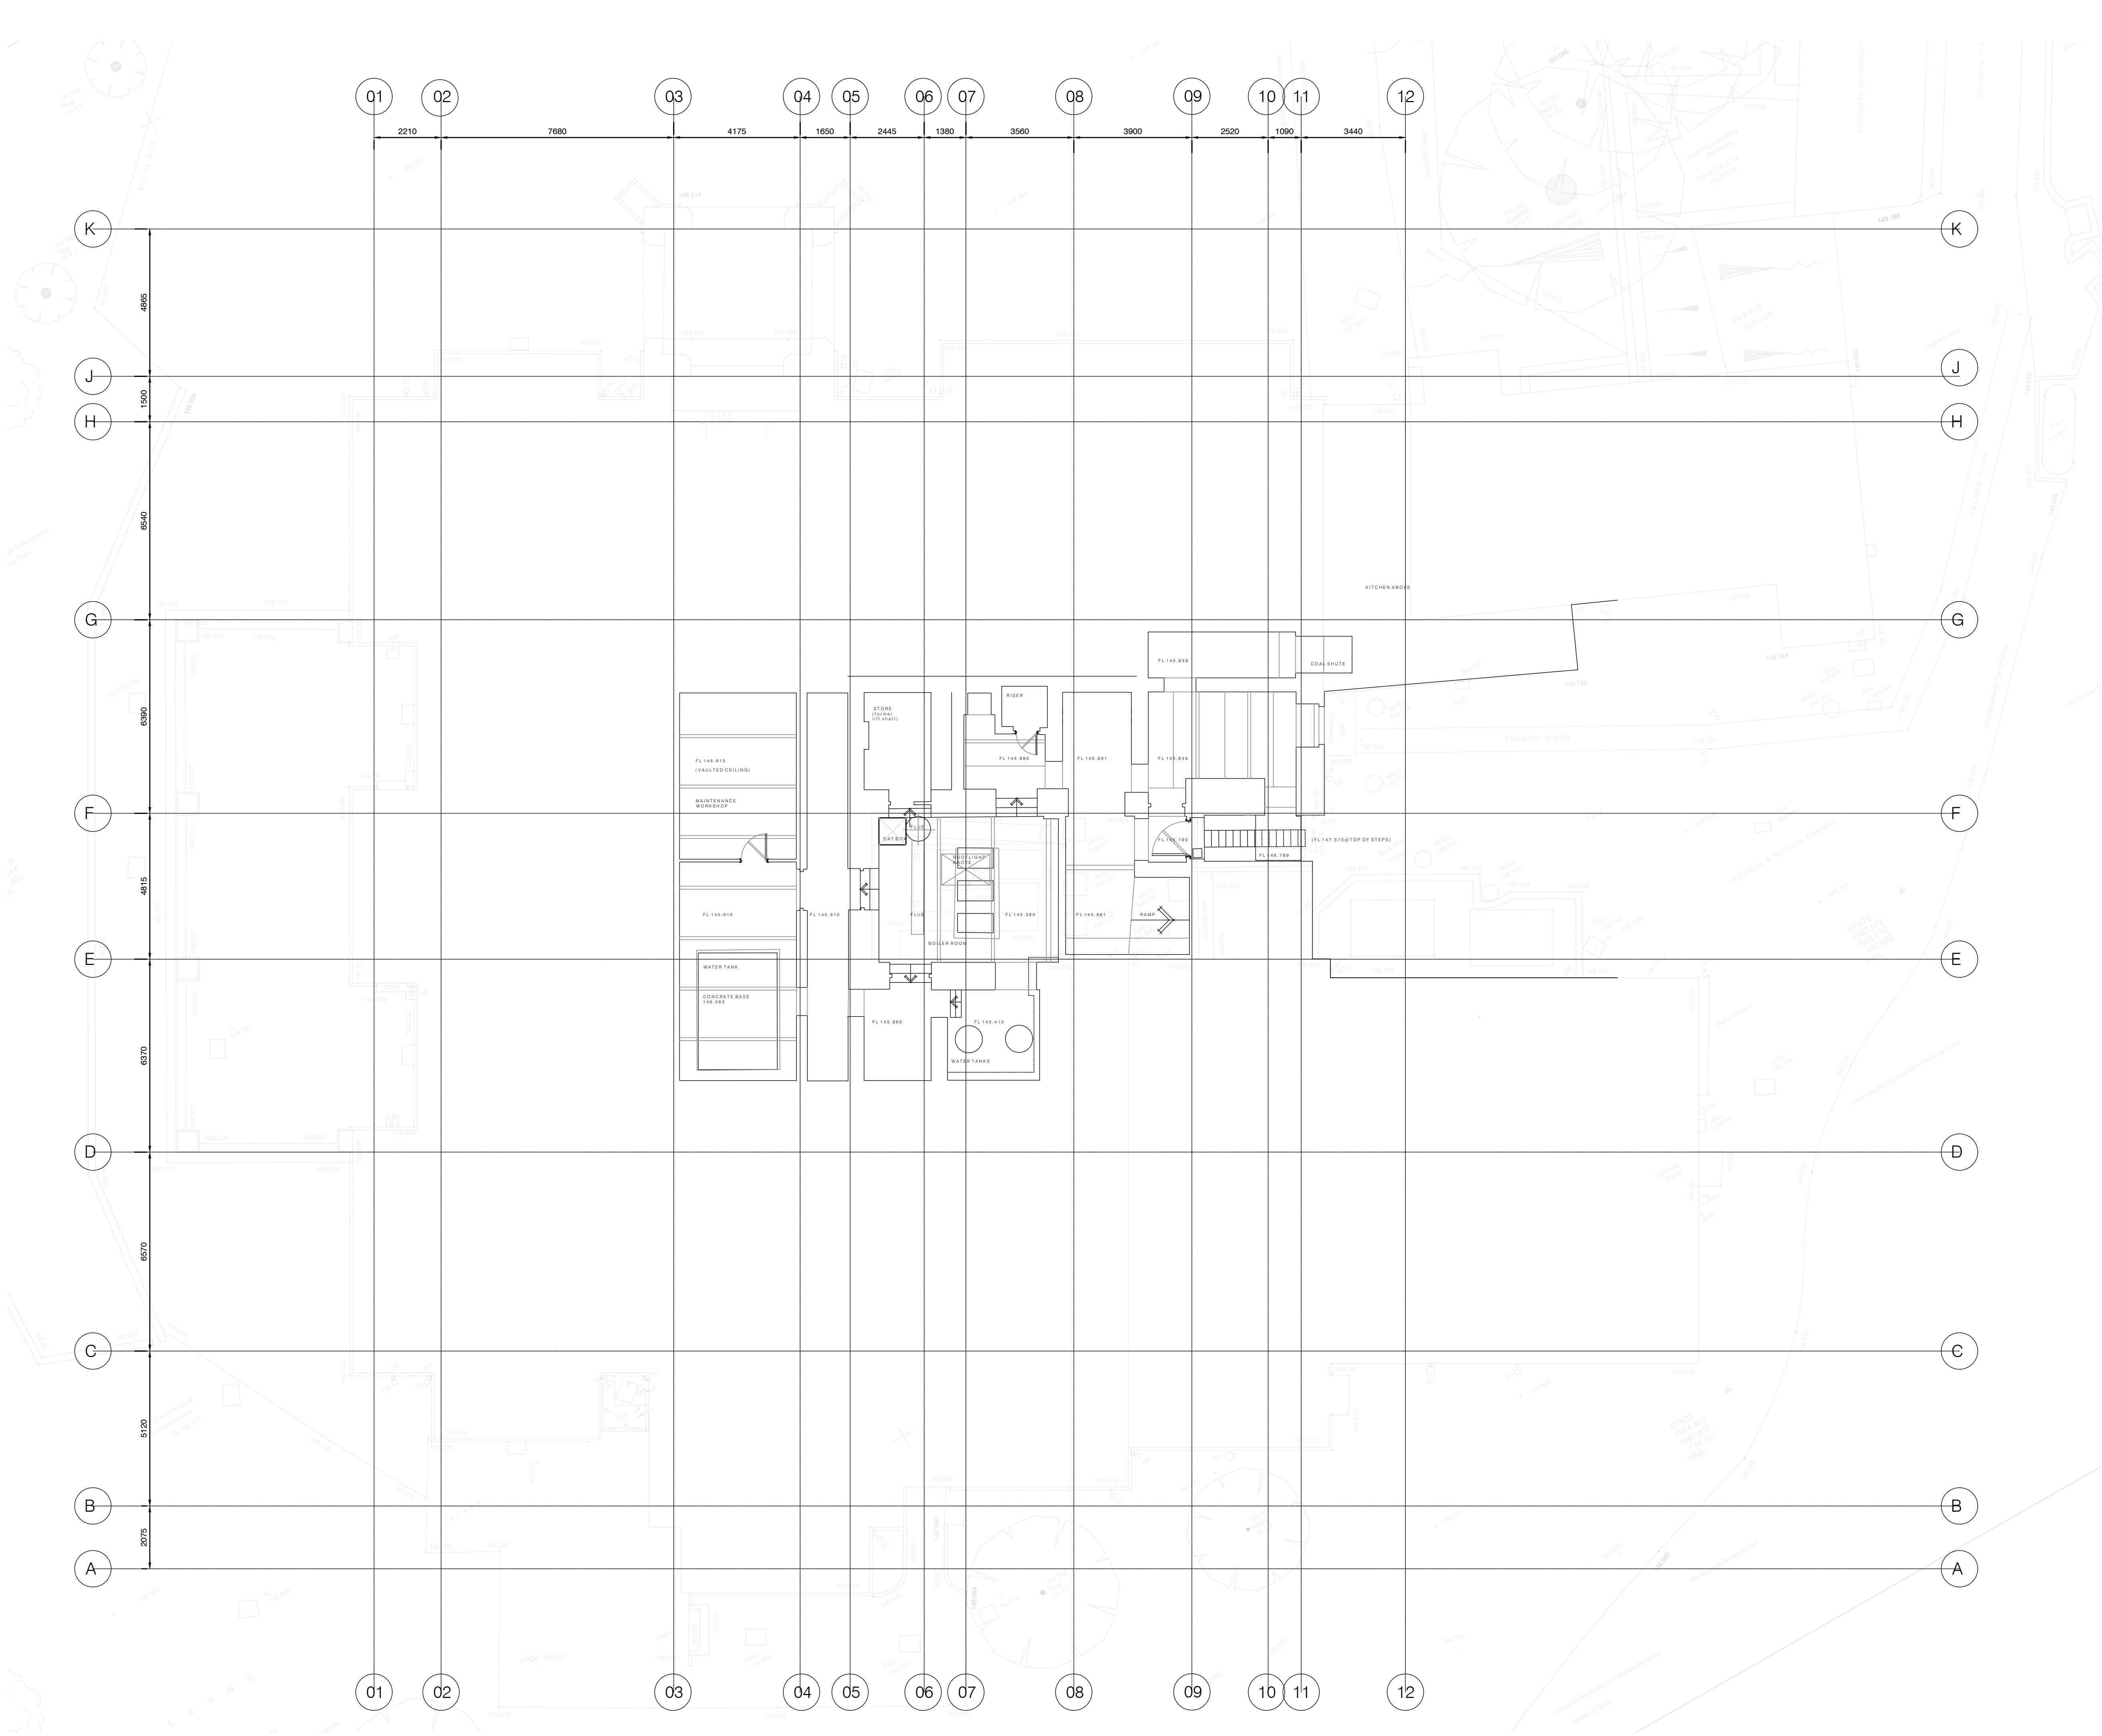

© Scott Brownrigg Ltd

Figured dimensions only are to be taken from this drawing. All dimensions are to be checked on site before any work is put in hand.

Layout Sign Off

Client Approved :

Date :

2	Planning Issue	31 Mar 2020	JH	NM
1	First Issue	27 Mar 2020	JH	NM
Rev	Description	Date	Drawn	Checked

**SCOTT
BROWNRIGG**

Park House,
Greyfriars Road
Cardiff
CF10 3AF
T +44 (0)2920 922450
W www.scottbrownrigg.com

Client's name
Robin & Kate Filmer-Wilson

Job Title
Buckland Hall

Drawing Title
Existing Basement Floor Plan

Scale
1:100 @ A1

Job No.
18903

Drawing No.
18903-SBR-B1-DR-01004

Status
Planning

Rev.
2