



**Wolf's Castle :
Cardiff County Council**

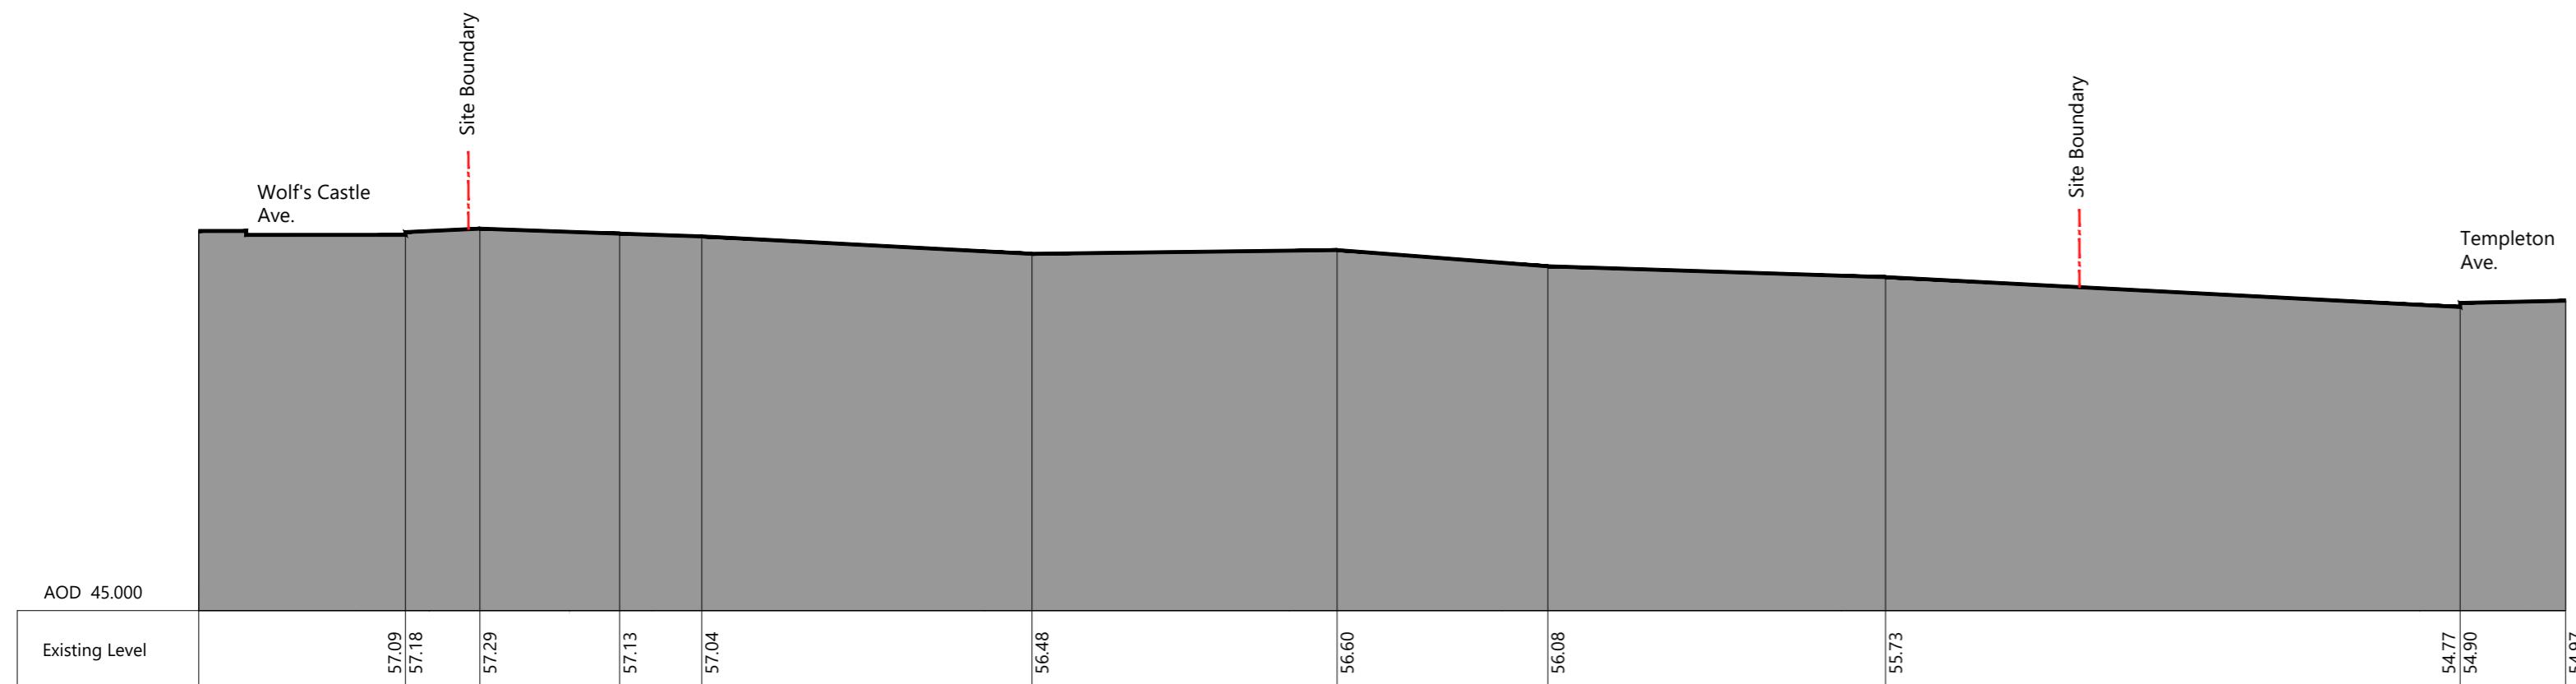

Site Plan

1 : 1250

 

Scale 1:200

This drawing must not be scaled.
Figured dimensions and levels to be used.
Any inaccuracies must be notified to the
architect.
Detail drawings and large scale drawings
take precedence over smaller drawings.

Rev:

THIS DRAWING IS COPYRIGHT ©

Rev:

Rev:

PRELIMINARY	<input checked="" type="checkbox"/>
PLANNING	
DESIGN	
TENDER	
CONSTRUCTION	

powelldobson
ARCHITECTS

Cardiff Office: Suite 1F, Building One, Eastern Business Park, Wern Fawr Lane, Old St Mellons, Cardiff CF3 5EA
Tel: +44 (0)33 33 201 001 Fax: +44 (0)29 2079 1212 email: cardiff@powelldobson.com

Contract: Cardiff County Council
Wolf's Castle
Title: Existing Site Section

Drawing No. Rev.
24040 (05) 106 -

Scale: 1:200 @ A2
Date: April 25
Drawn: art
Checked: -