


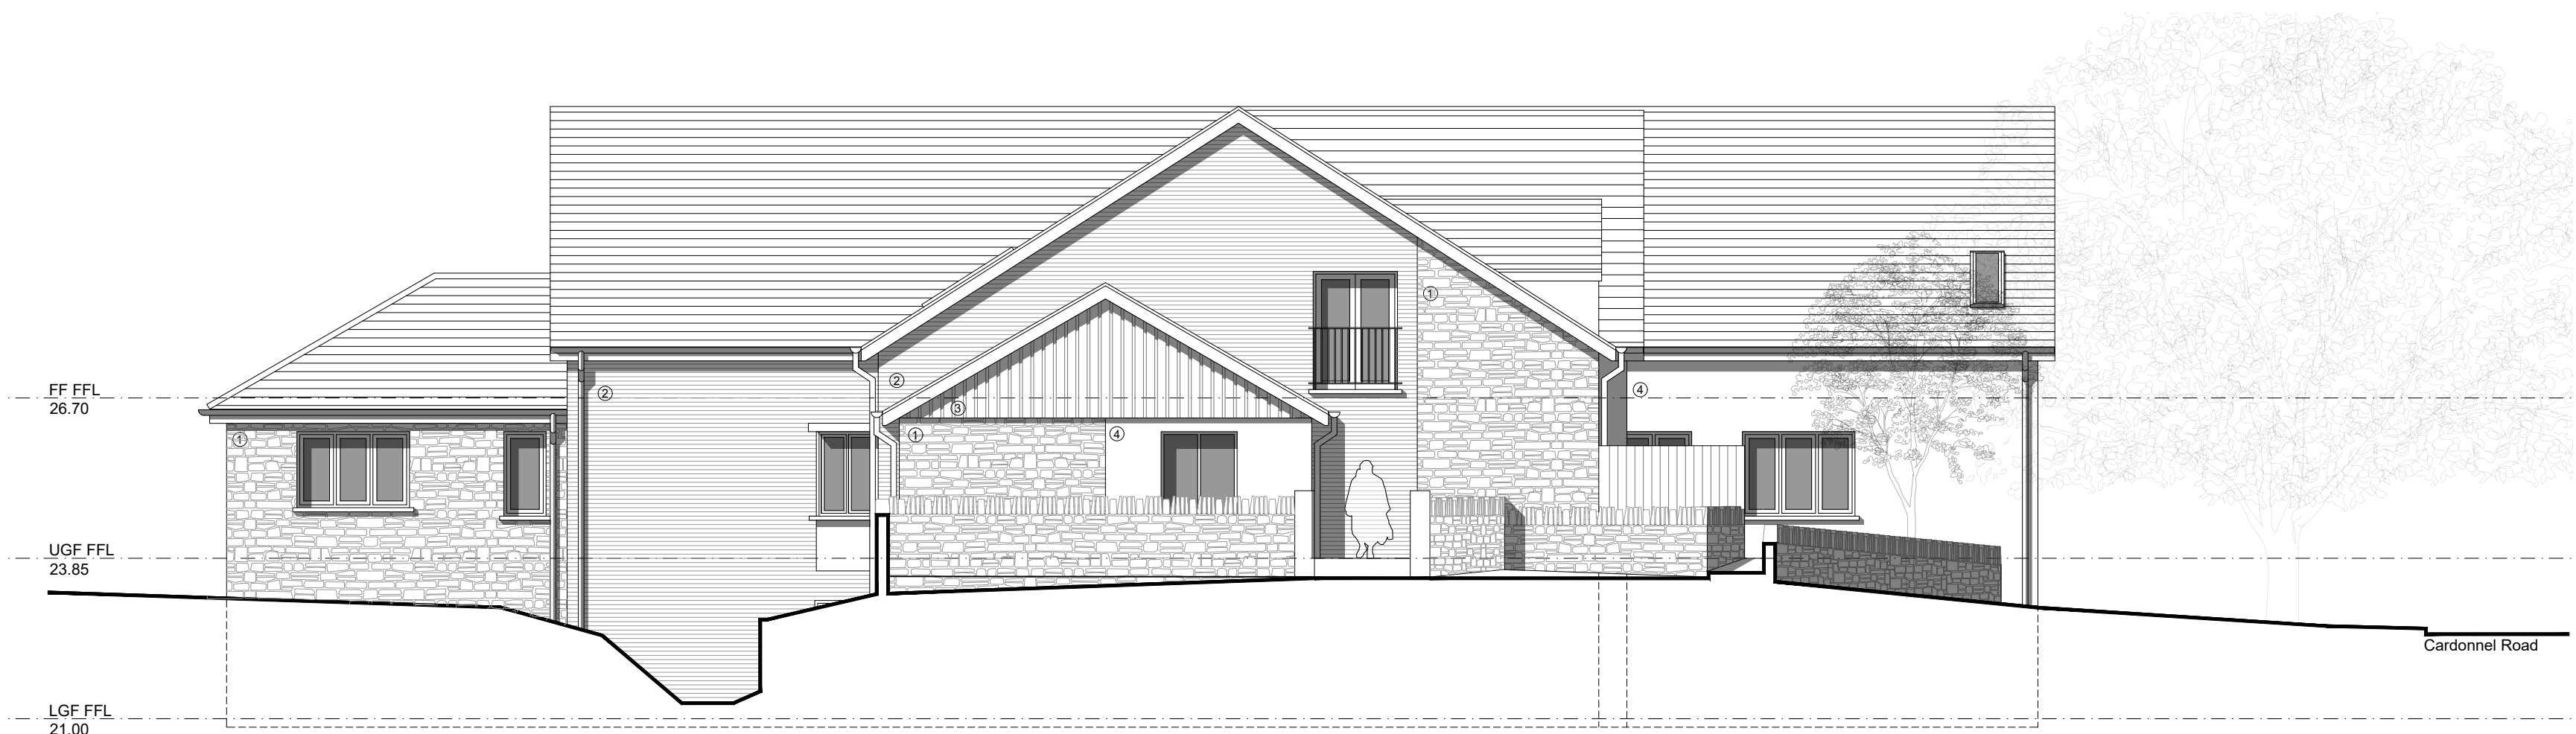


Proposed Front Elevation
North-West



Proposed Front Elevation
North-West

MATERIAL KEY

1. Bradstone type cladding
2. Red brickwork
3. Vertical Yorkshire board timber cladding
4. Render in light grey
5. Windows with clear double glazing in dark grey
6. Windows with frosted double glazing in dark grey
7. Doors with clear double glazing in dark grey
8. Solid doors in dark grey
9. Door with louvres in dark grey
10. uPCV fascias and rainwater goods in dark grey
11. Cement fibre roof tiles
12. Velux roof lights
13. P.V Panels

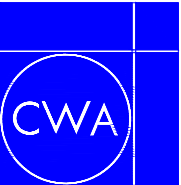

C. W. ARCHITECTS Ltd
Grosvenor House, 8 Park Grove, Cardiff CF10 3BN
Tel : +44 (0)2920 223123 E-Mail : enquiries@cw-arch.co.uk Web : www.cw-arch.co.uk

Project Name : Cardonnel Court, Skewen
Project Ref : SP803

Drawing Title : Proposed Elevations
Drawing Number : SP803 - P10
Scale : 1:100 @ A2

Revision: PAC
Drawn by: ce
Date: Sept 2025

