


INTERNAL FLOOR AREA CRITERIA FINISH TO FINISH	
Bedroom 1	12.40m ²
Bedroom 2	14.68m ²
Built-in Storage	2.50m ²

Ground Floor Plan 1:50

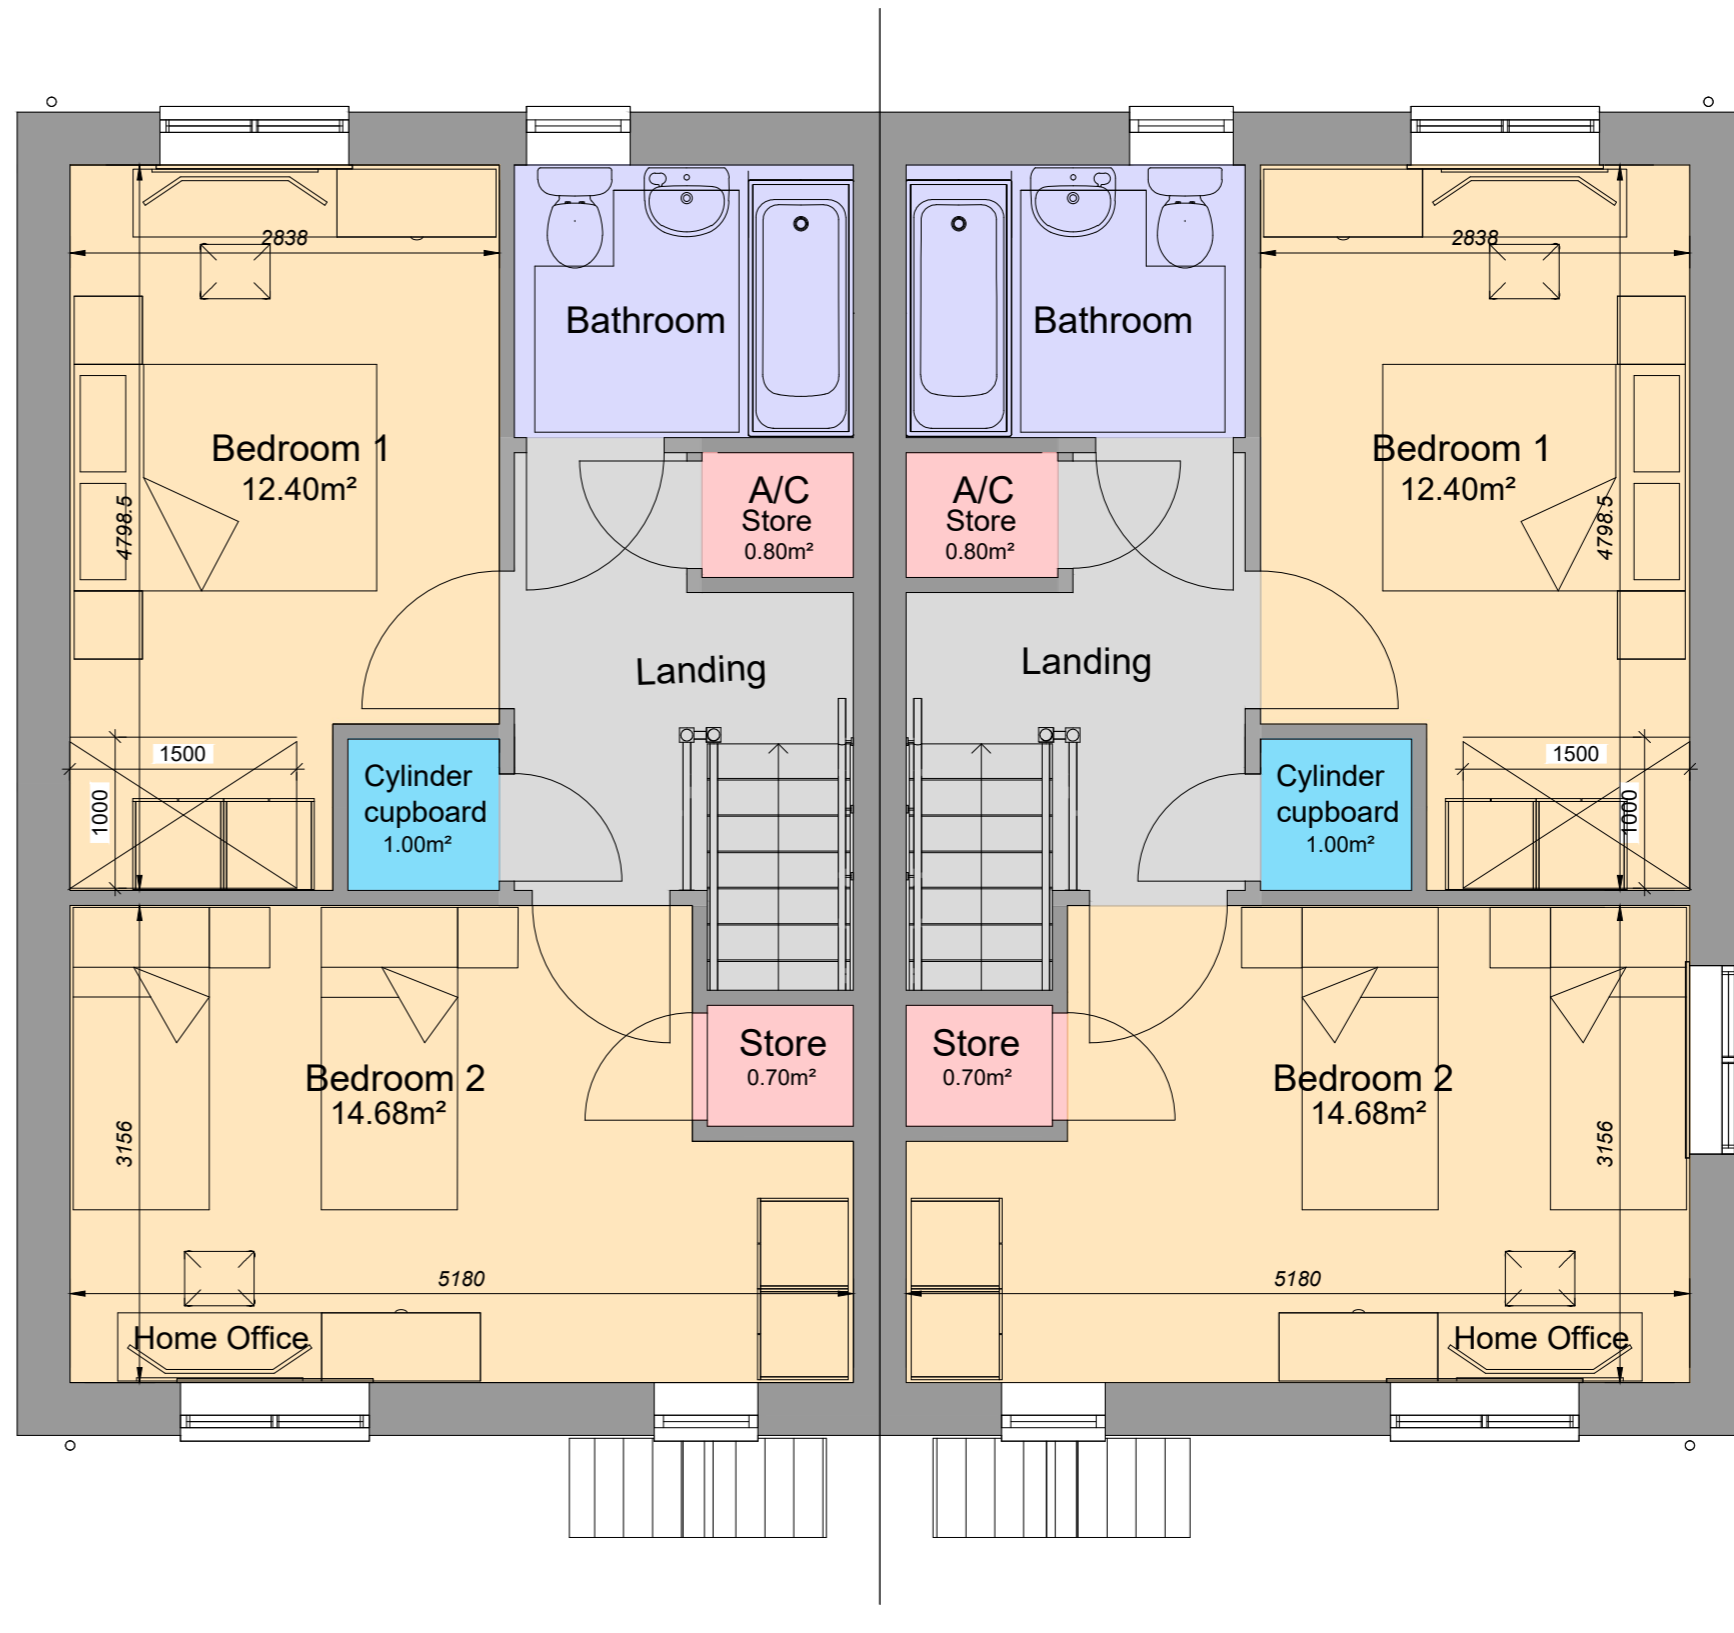

First Floor Plan 1:50

REV.	DESCRIPTION	DATE
CLIENT Wales & West HA		
JOB TITLE New Mill Road		
DRAWING TITLE 2B-4P WDQR House [SEMI] Floor Plans Elevations		
SCALE @ A3	DATE	DRAWN BY
1:100	May '23	Hal
JOB NO.	DRAWING NO.	REVISION
2316	2B4P-WDQR-05	-



10 Gold Tops
Newport
NP20 4PH
t. 01633 844970
e. info@hammond-ltd.co.uk

www.hammond-ltd.co.uk

© Hammond Architectural Limited 2023
Figured dimensions must be taken in preference to scaled dimensions and any discrepancies are to be referred to Hammond Architectural Ltd. Contractors, subcontractors and suppliers must verify all dimensions on site before commencing any work or making any workshop drawings.

Plots
44, 45

HOUSE TYPE AREA	
M ² = 83.44	F ² = 898
Measured to finished plasterboard face	