


# Price Sheet

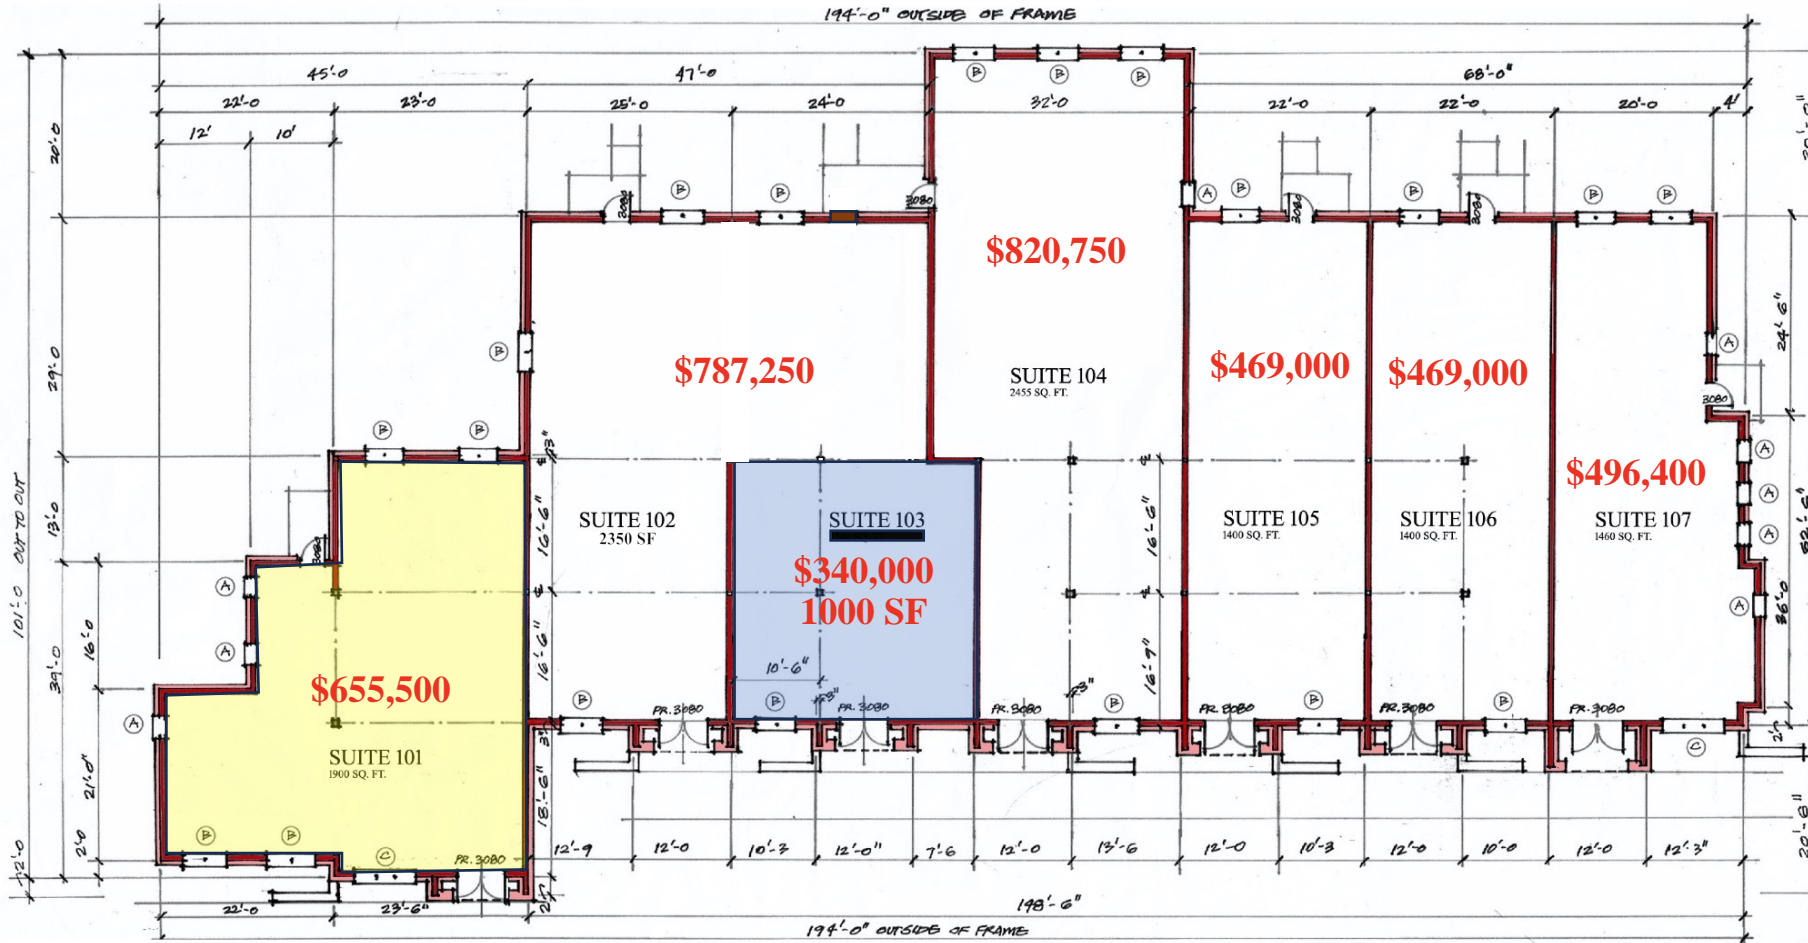

CONCEPT FLOOR PLAN  
SCALE: 1/8" = 1'-0"

+/- 11,965 Gross Square Feet.



PROPOSED OFFICE BUILDING:  
**The Empire Group**  
Virginia Parkway  
McKinney, Texas