


Empire Offices on Virginia Pkwy

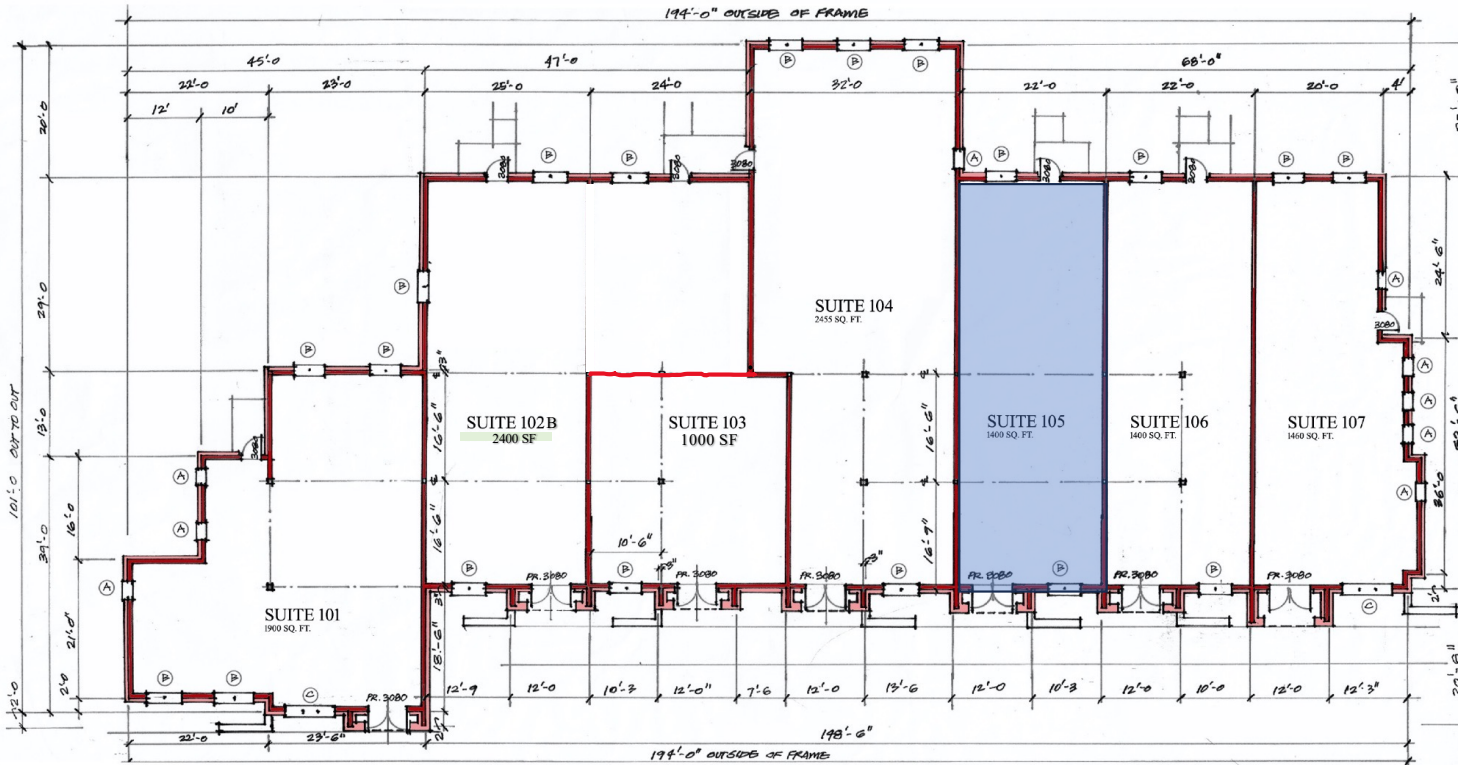

CONCEPT FLOOR PLAN
SCALE: 1/8" = 1'-0"

+/- 11,965 Gross Square Feet.



PROPOSED OFFICE BUILDING:
The Empire Group
Virginia Parkway
McKinney, Texas

A-2