





FLOOR PLAN




RENDERING
(SHOWING SINGLE PITCH ROOF)

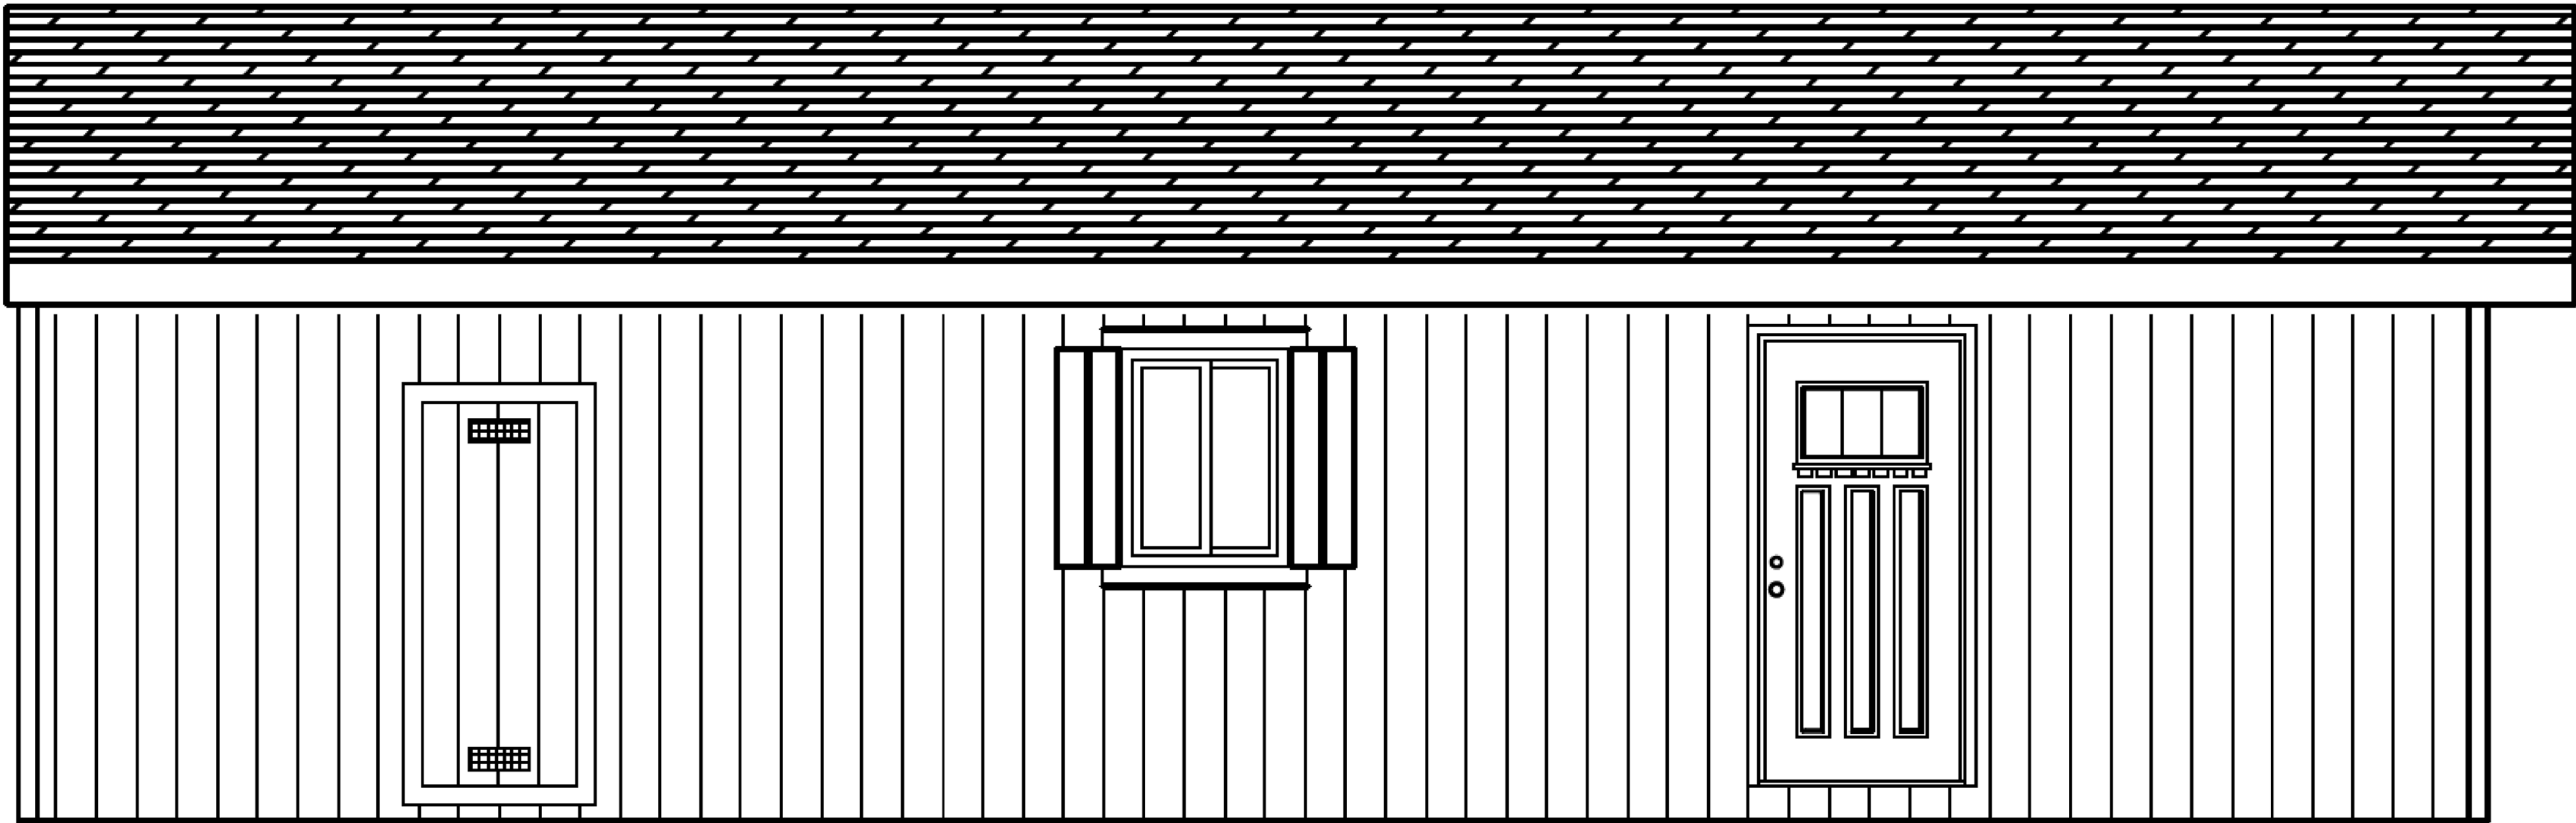

FRONT ELEVATION

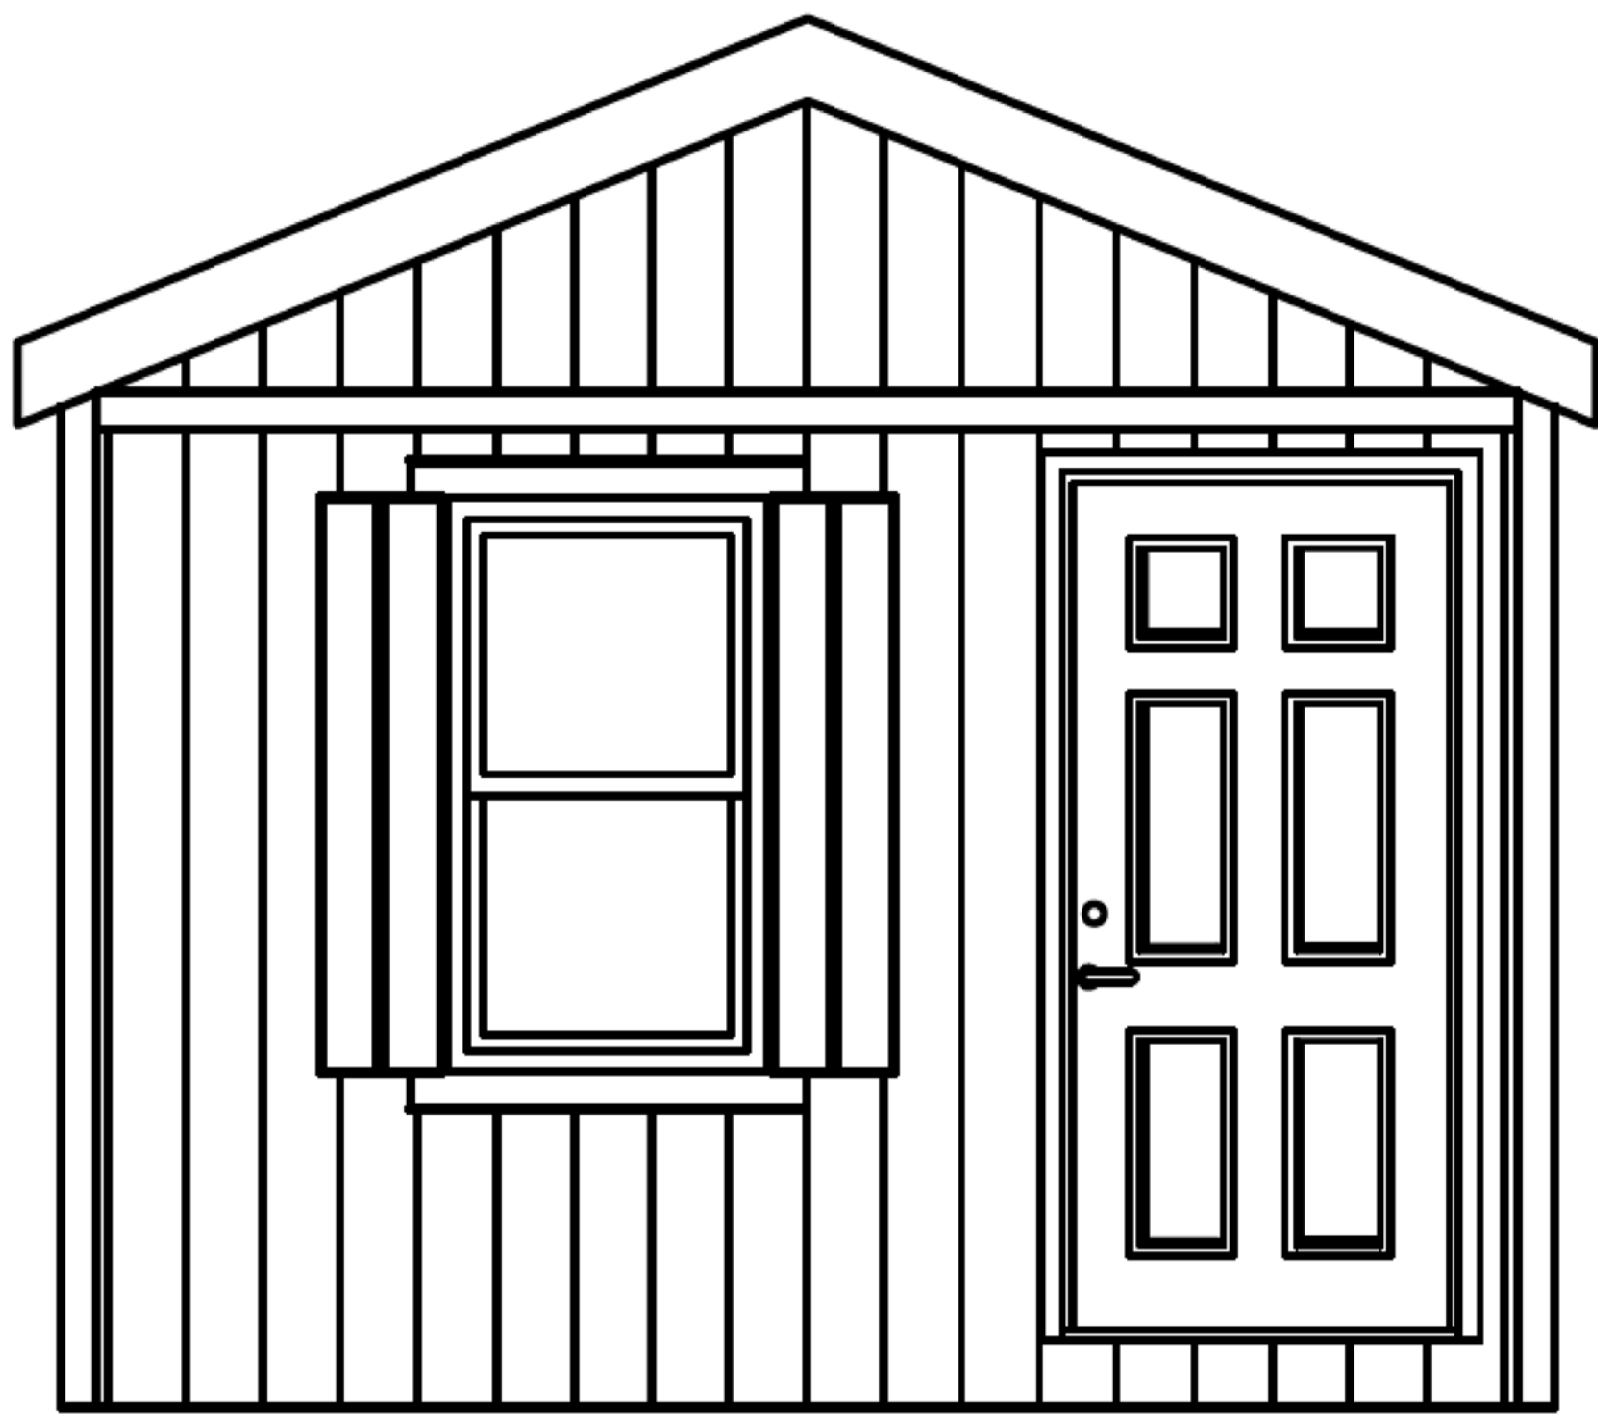

SIDE ELEVATION
(SHOWING DOUBLE PITCH ROOF)



EMPIRE SINGLE
11'-10" X 36' • 1 BED / 1 BATH • 426 SQ. FT.
INSTALLED AT \$169,999

Project name and address

PROJECT NUMBER

PRIMARY ADDRESS

ADU ADDRESS

stamp

NO.	REVISION	DATE
1		
2		
3		
4		
5		
6		
7		
8		
9		

Project No. 0001
Date: 00/00/0000
Designed by: EMPIRE ADU
Drawn by: EMPIRE ADU

TITLE

FLOOR PLAN

SHEET

A-01