


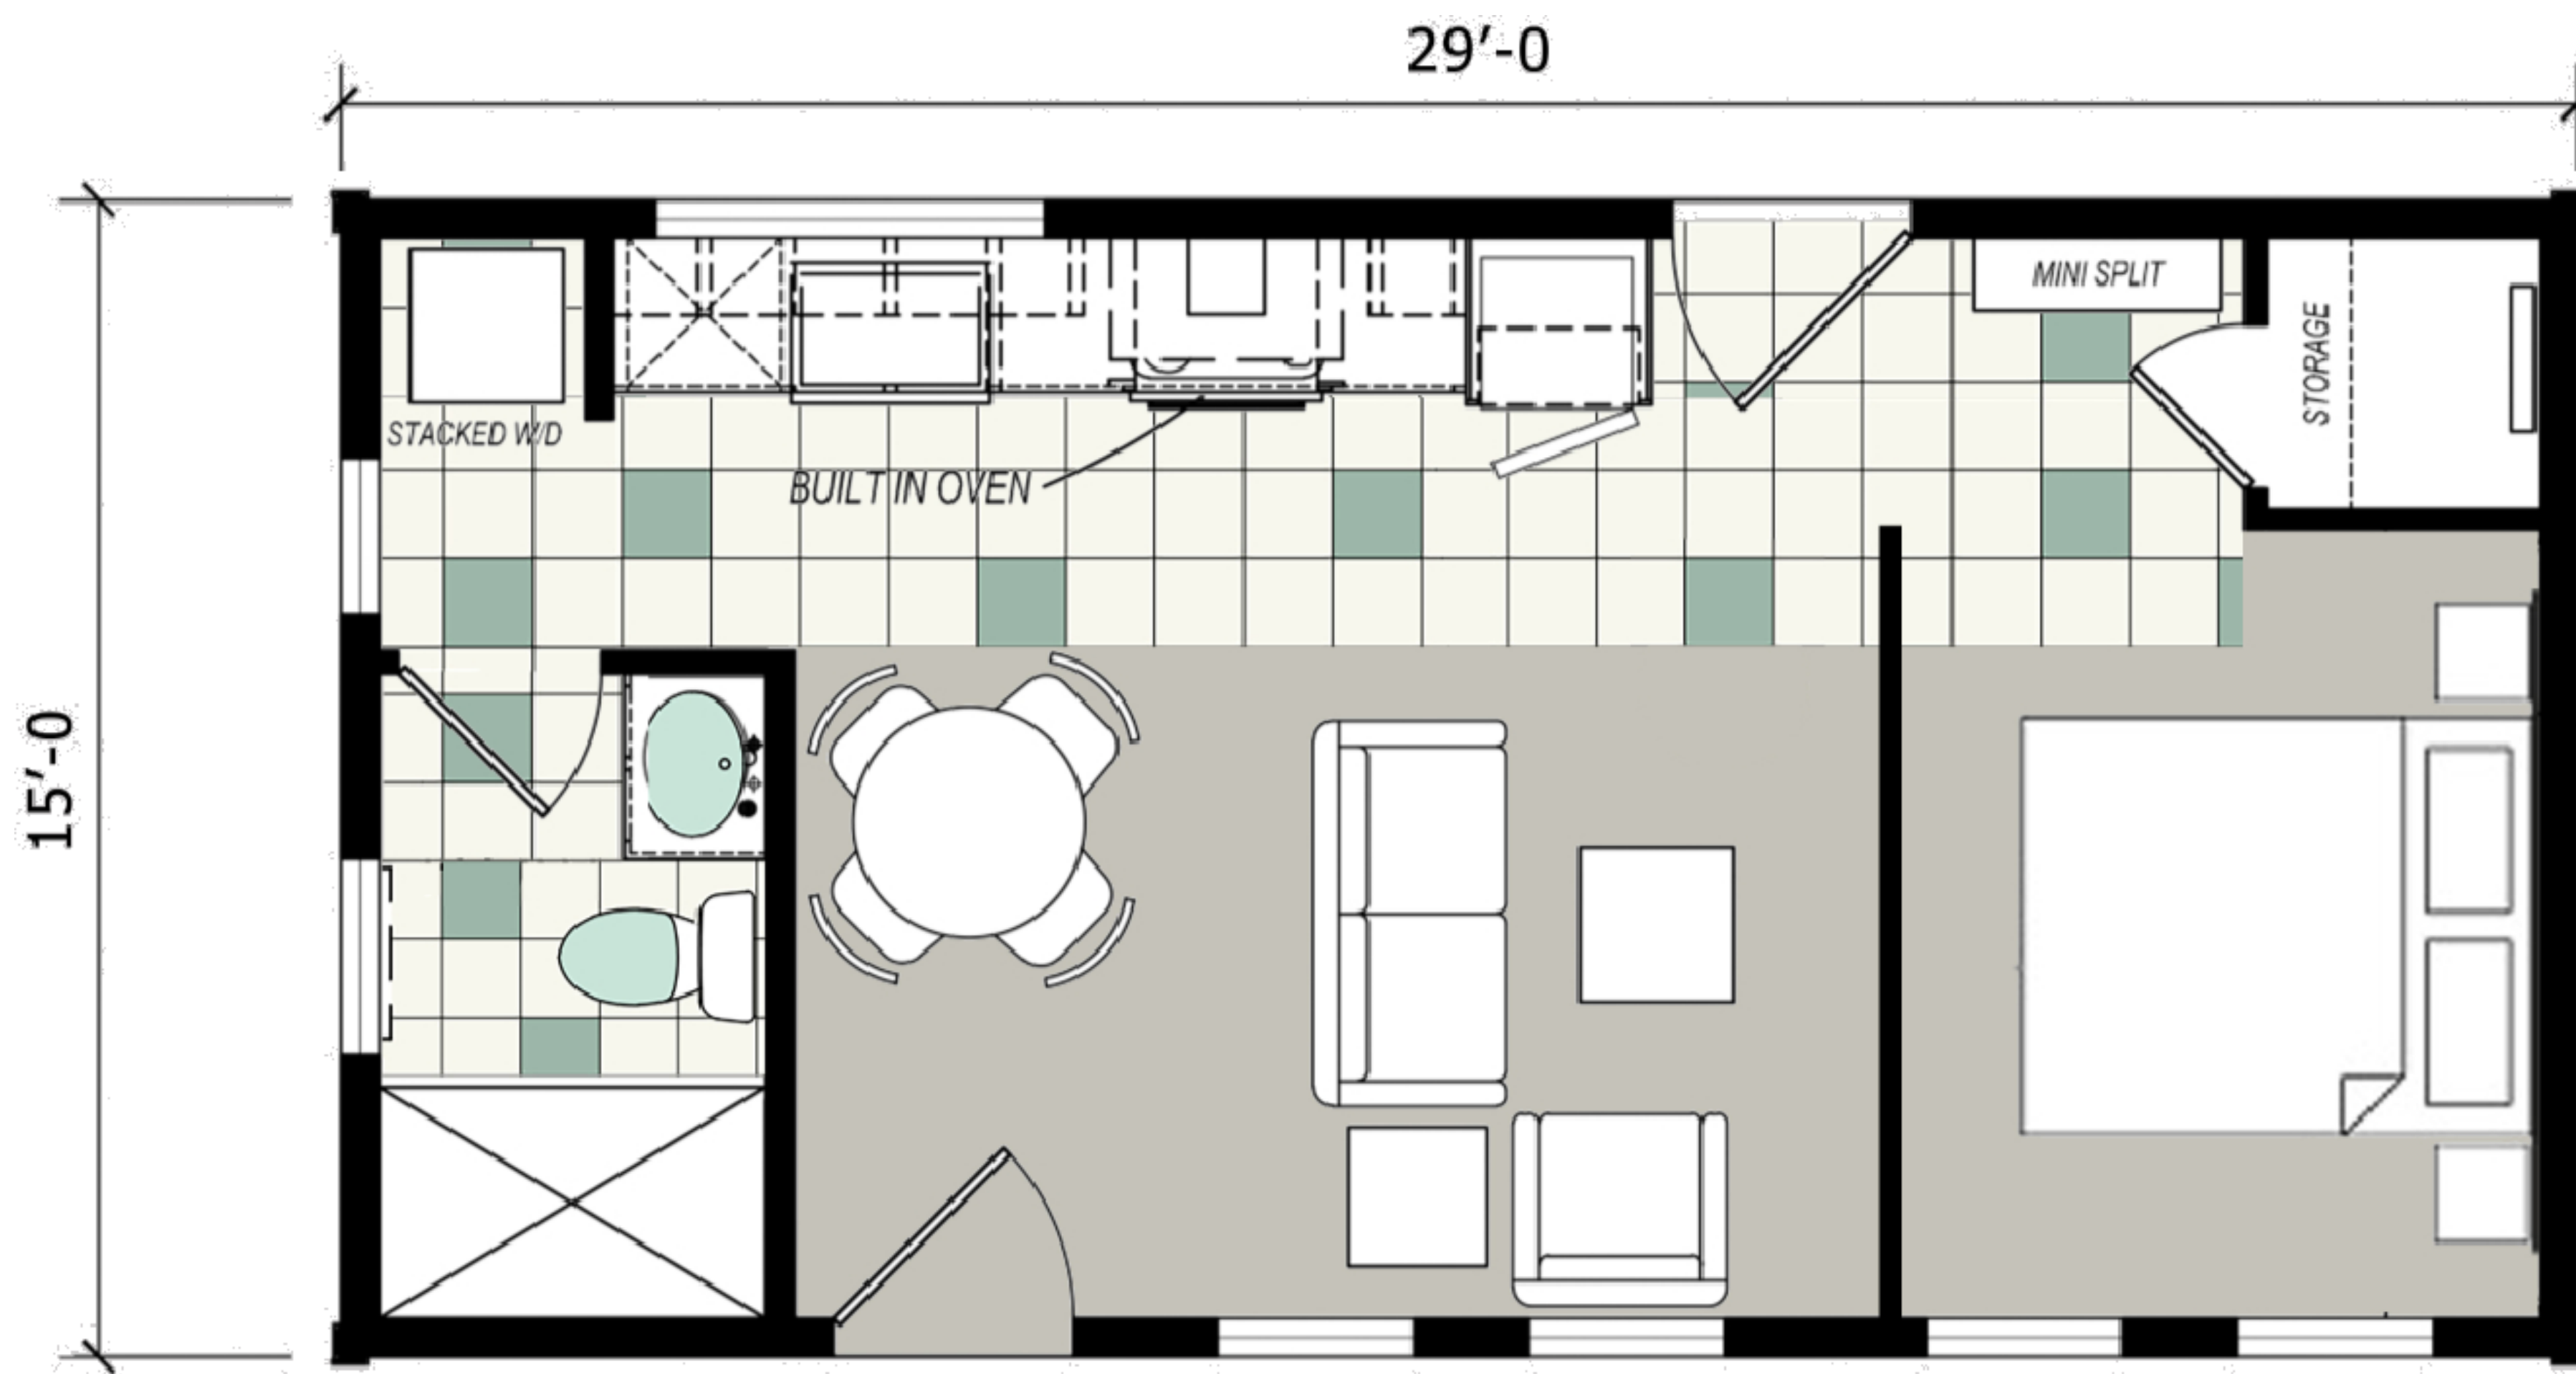


FLOOR PLAN



RENDERING



FRONT ELEVATION

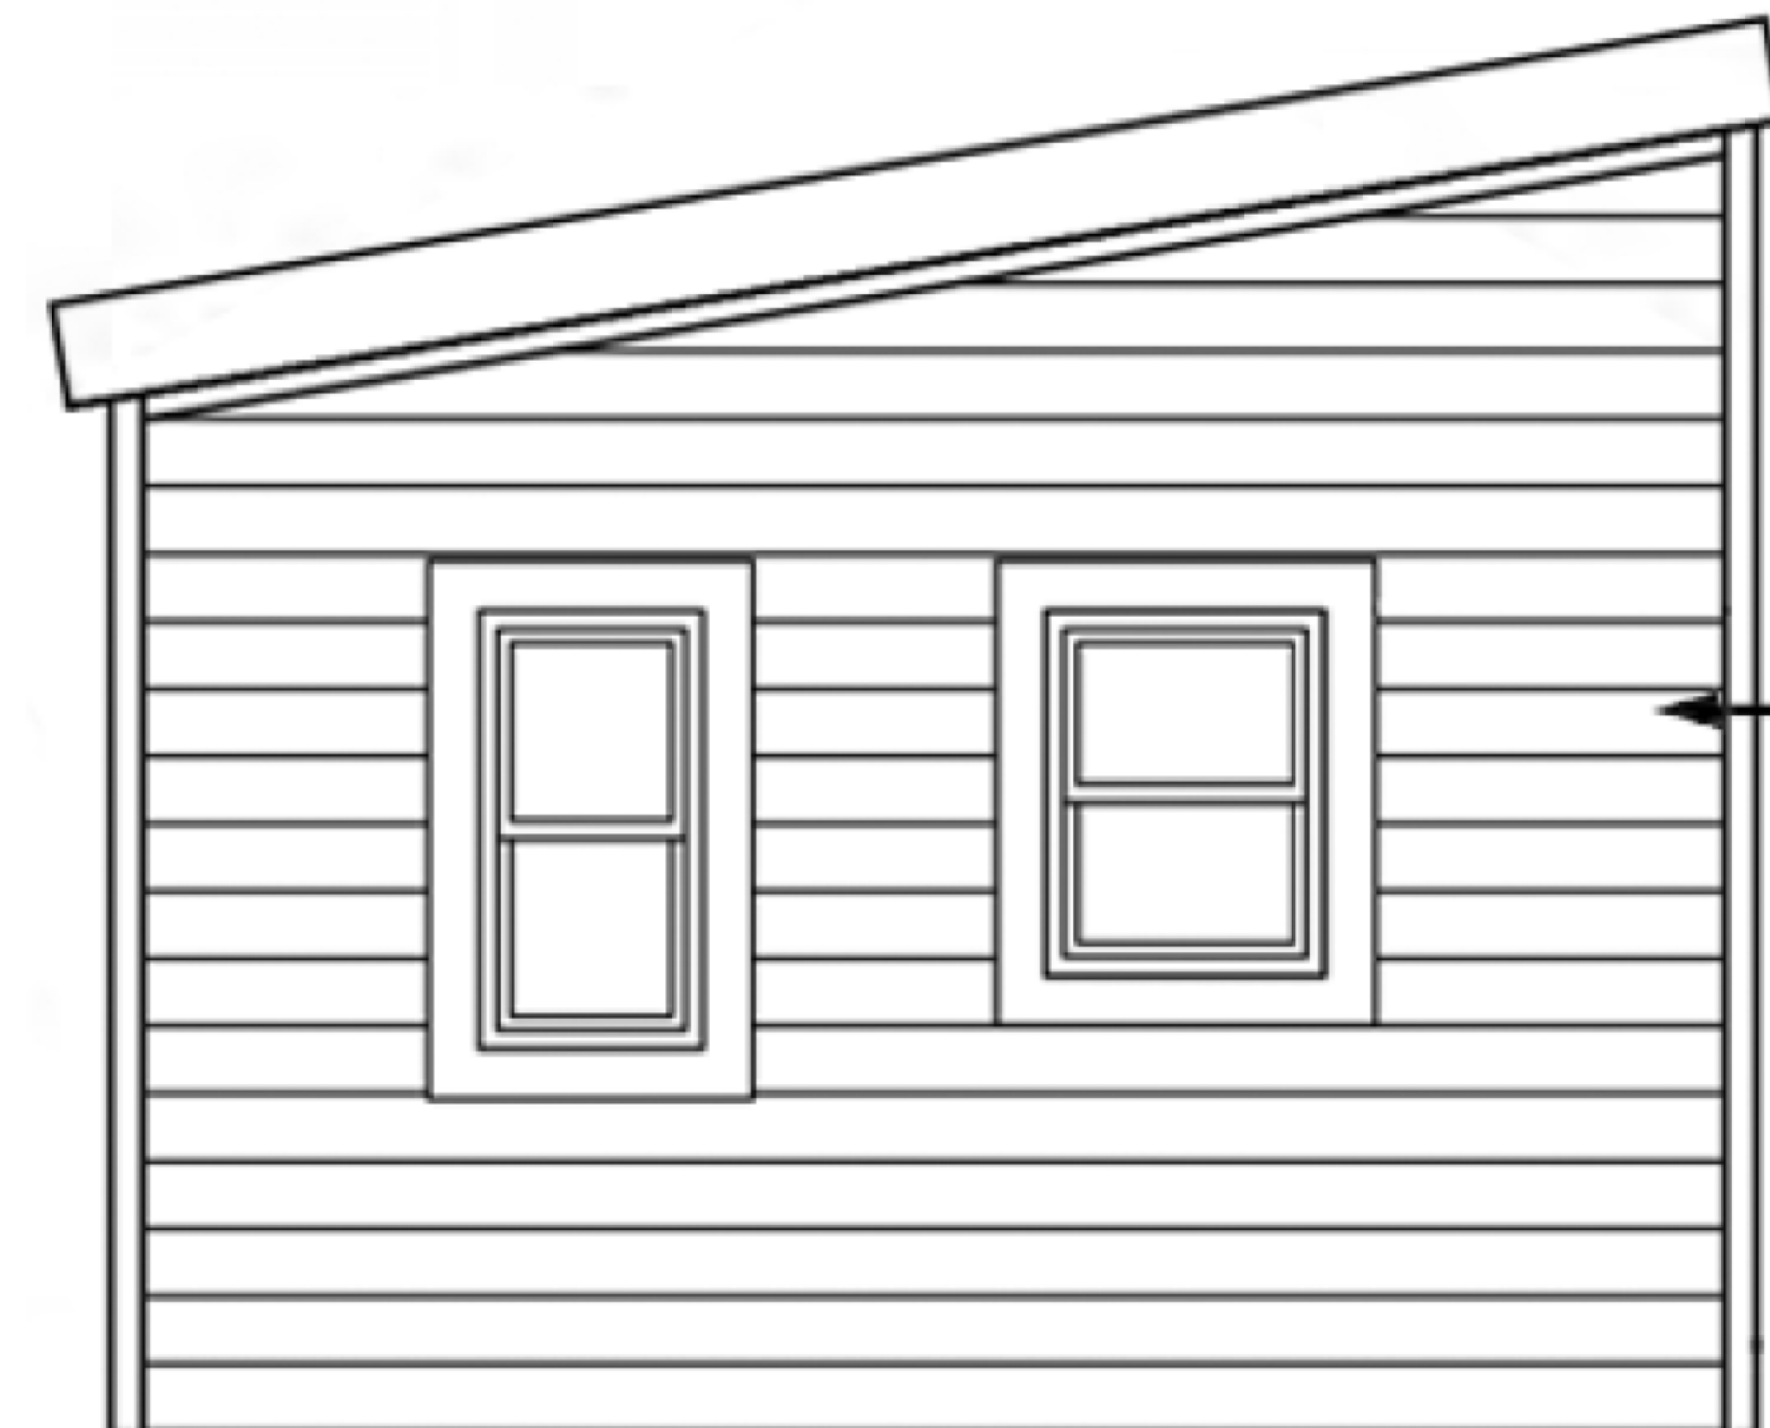

SIDE ELEVATION

Project name and address

PROJECT NUMBER

PRIMARY ADDRESS

ADU ADDRESS

stamp

NO.	REVISION	DATE
1		
2		
3		
4		
5		
6		
7		
8		
9		

Project No. 0001
Date: 00/00/0000
Designed by: EMPIRE ADU
Drawn by: EMPIRE ADU

TITLE
FLOOR
PLAN

SHEET
A-01