


FLOOR PLAN (DIMENSIONED)

SCALE: 3/16" = 1'-0"

Whisper Rock Residence- lot 72

7898 e whisper rock trail
scottsdale az 1 85266

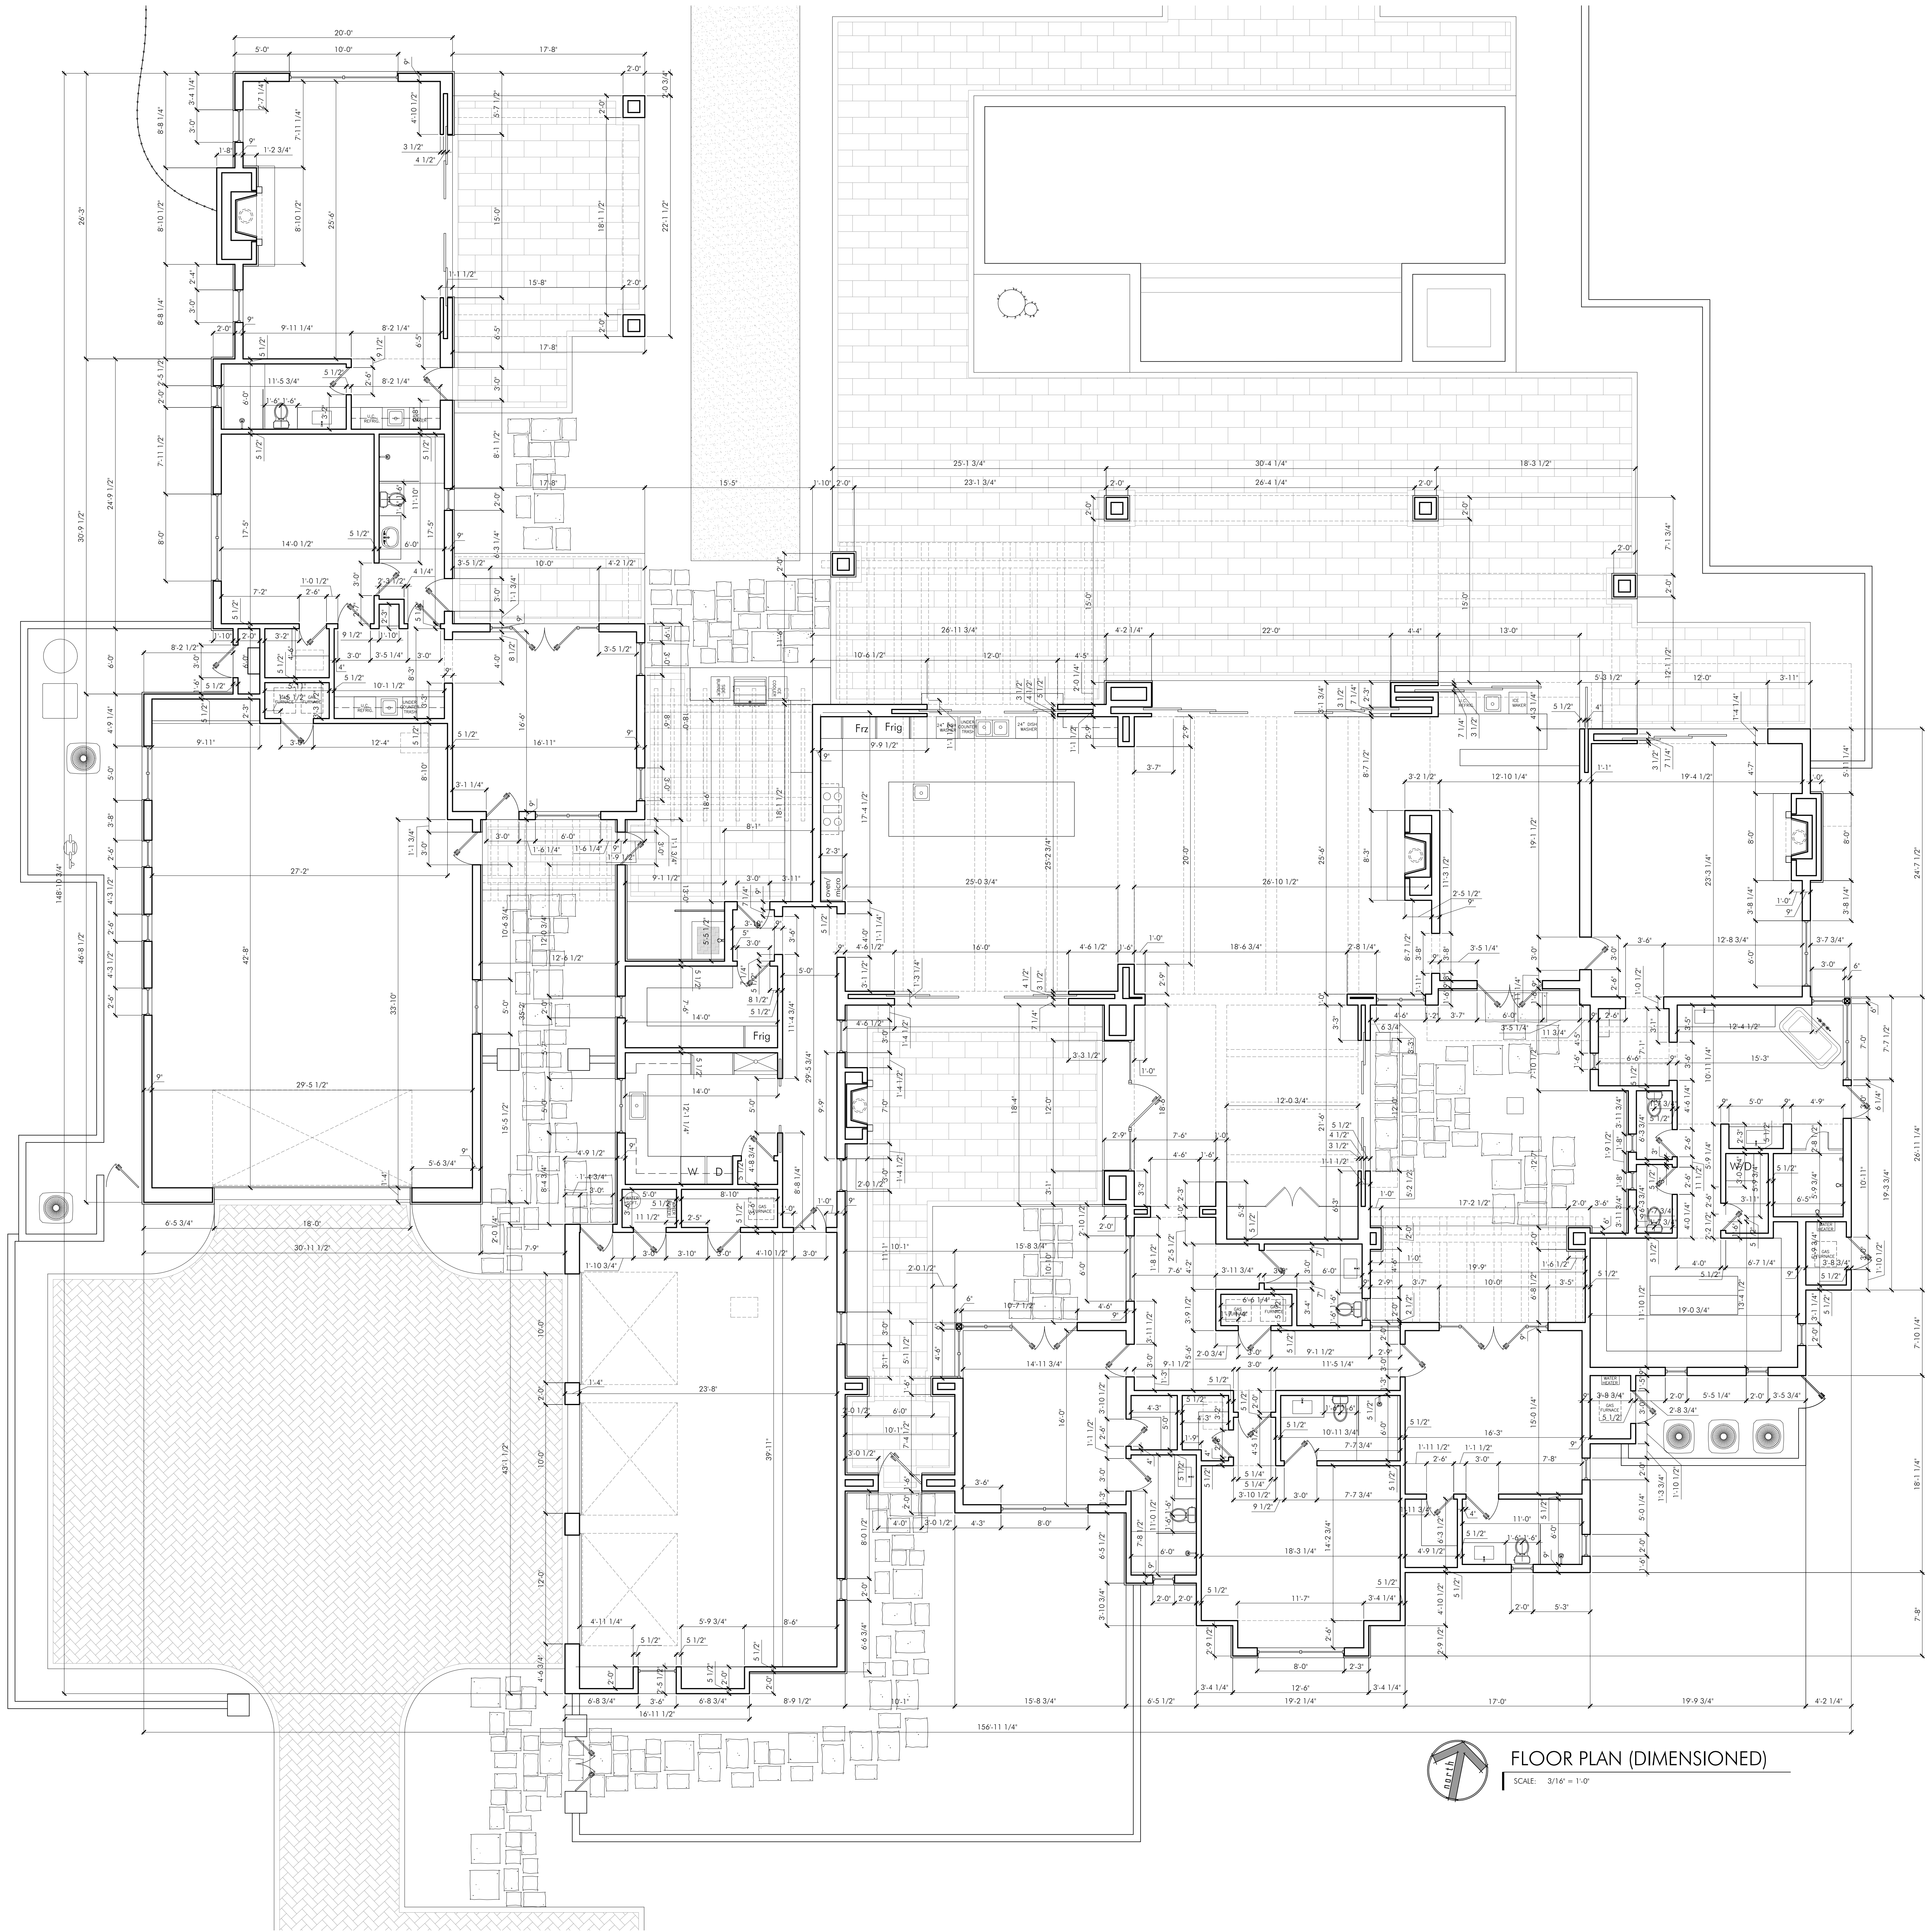

THIS DOCUMENT, THE SEAL AND SIGNATURE ARE UNREPLICATED
AND ARE NOT TO BE REPRODUCED OR USED IN ANY MANNER
OTHER THAN THAT OF THE ARCHITECT'S OWN WORK. ANY
REPRODUCTION OR USE IN ANY MANNER OTHER THAN THAT
OF THE ARCHITECT'S OWN WORK IS PROHIBITED.

no.	date	text
1	12.15.22	City Comments
2		
3		
FLOOR PLAN
(DIMENSIONED)

3/16" = 1'-0"

A3.1

project #
date
03.27.2023