



ELEVATION KEYNOTES


1. STUCCO SYSTEM W/ SYNTHETIC FINISH COAT - ICC ESR-1407
- 1.1. MAIN BODY COLOR- SHERWIN WILLIAMS- UTTERLY BEIGE- SW 6080 (RV 39)
2. METAL ROOFING- 18" WIDE WESTERN LOCK STANDING SEAM ON SOLID SUBSTRATE - COLOR: MATTE CHARCOAL GRAY- UL REPORT #R14692- INSTALL OVER BITECH MAT-40 UNDERLAYMENT PER MANUF. SPECS - ASTM D1970
3. DECORATIVE STONE- SW STONE & BRICK- COLOR: LUEDERS BLUFF
4. DECORATIVE BRICK- THUNDERCLOUD
5. EXTERIOR WINDOWS/DOORS- ANDERSON DOORS AND WINDOWS ALUMINUM CLAD EXTERIOR/ WOOD INTERIOR- COLOR: BLACK
6. EXTERIOR METAL MECHANICAL DOORS- PAINT TO MATCH SURROUNDING STUCCO COLOR
7. ALUMINUM GARAGE DOORS- COLOR: BLACK TO MATCH EXTERIOR DOORS/WINDOWS
8. NATURAL GRADE
9. PROPOSED GRADE
10. MAIN ELECTRICAL SES PANEL
11. STICKS IN THE DESERT FENCE- SEE DETAIL R/SD.D.- SEE SITE PLAN FOR LAYOUT
12. ALL EQUIPMENT SHALL BE SCREENED BY A WALL THAT IS A MINIMUM OF 12" HIGHER THAN THE EQUIPMENT THAT IT IS SCREENING- CONTRACTOR SHALL VERIFY COMPLIANCE DURING CONSTRUCTION.
13. DECORATIVE CHIMNEY CAP- PAINT TO MATCH EXTERIOR DOORS/WINDOWS- DECORATIVE SHROUDS SHALL NOT BE INSTALLED AT THE TERMINATION OF CHIMNEYS FOR FACTORY-BUILT FIREPLACES EXCEPT WHERE THE SHROUDS ARE LISTED AND LABELED FOR USE WITH THE SPECIFIC FACTORY-BUILT FIREPLACE SYSTEM AND INSTALLED IN ACCORDANCE WITH THE MANUFACTURERS INSTALLATION INSTRUCTIONS.
14. DECORATIVE METAL AWNING- SEE DETAIL KK/A6.0- VERIFY FINAL DESIGN

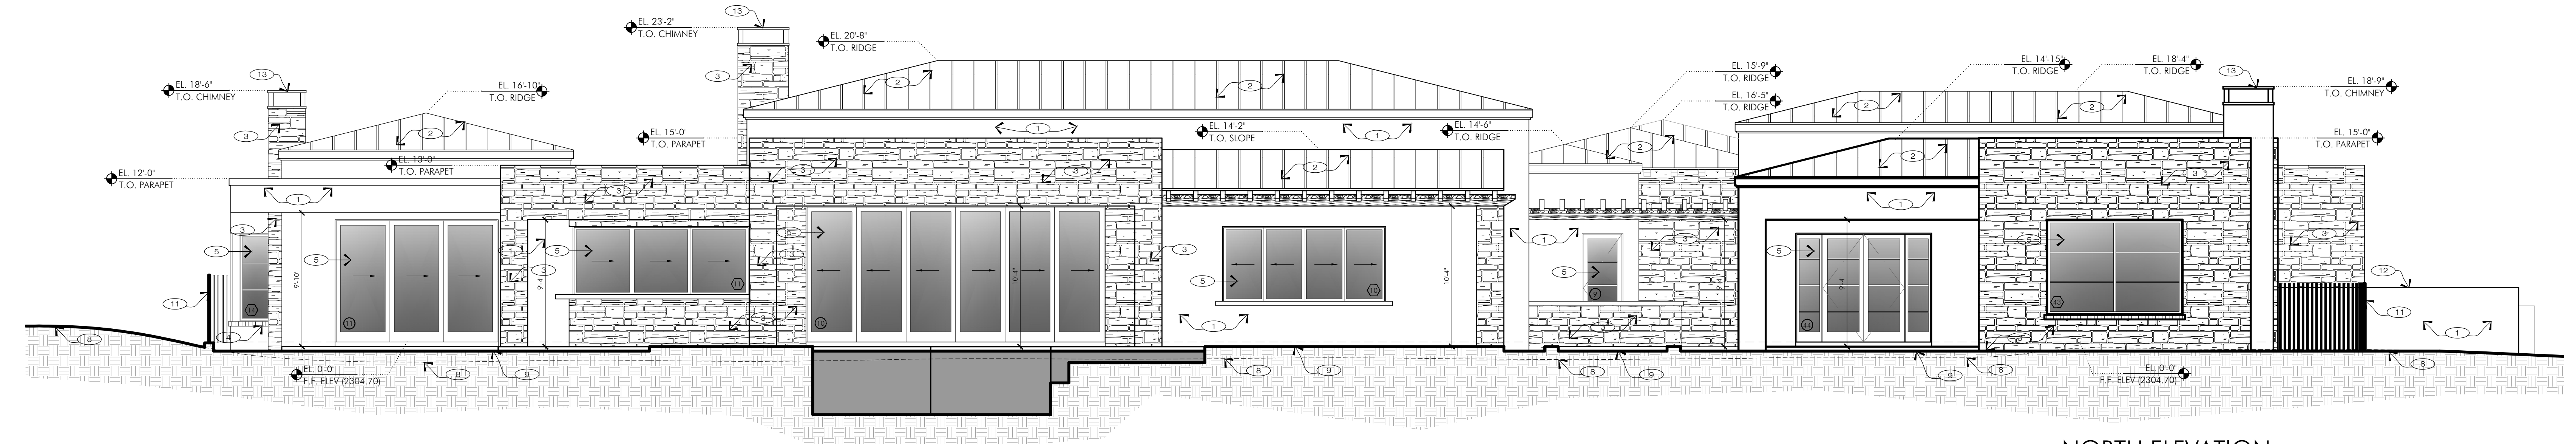


3A NORTH ELEVATION
 SCALE: 3/16" = 1'-0"

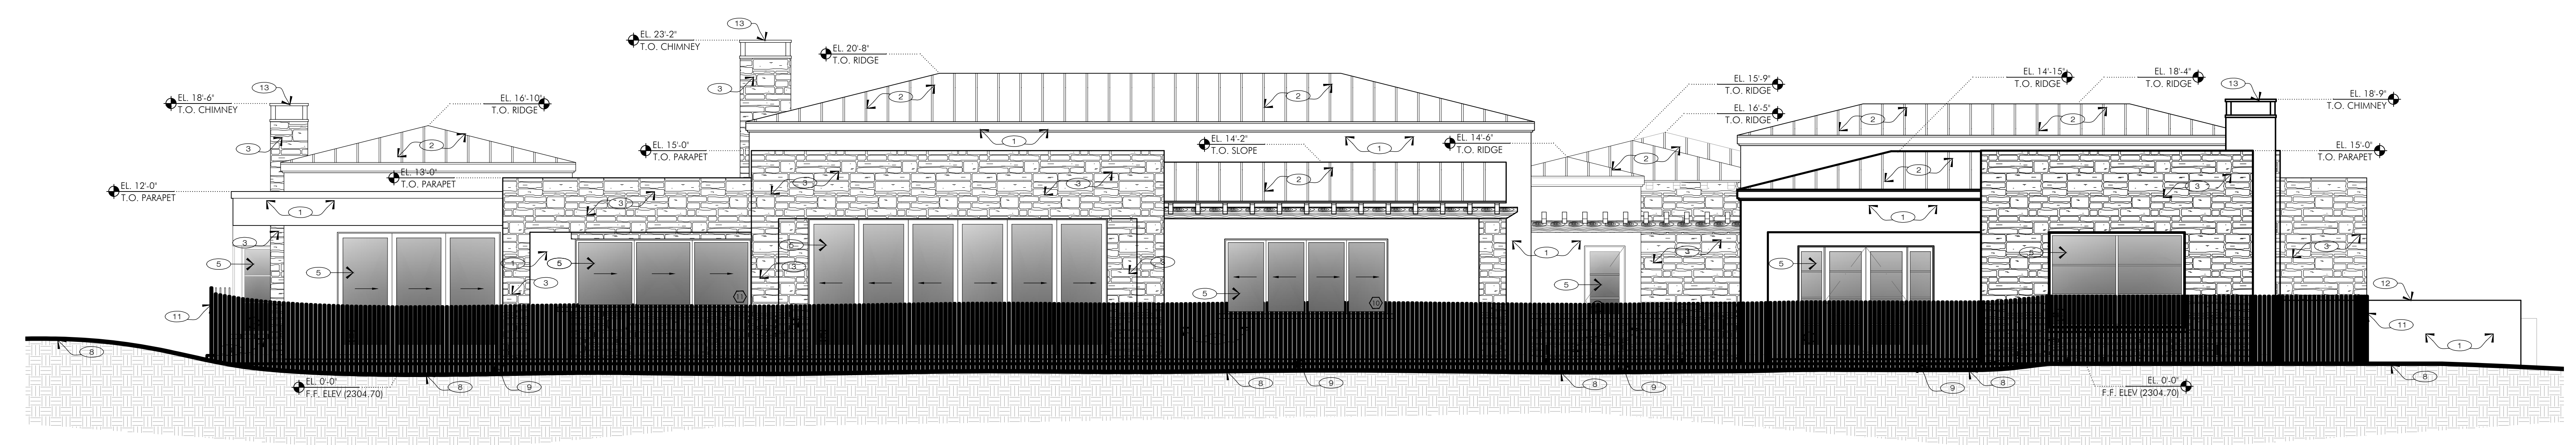

3B NORTH ELEVATION W/ WALLS
 SCALE: 3/16" = 1'-0"

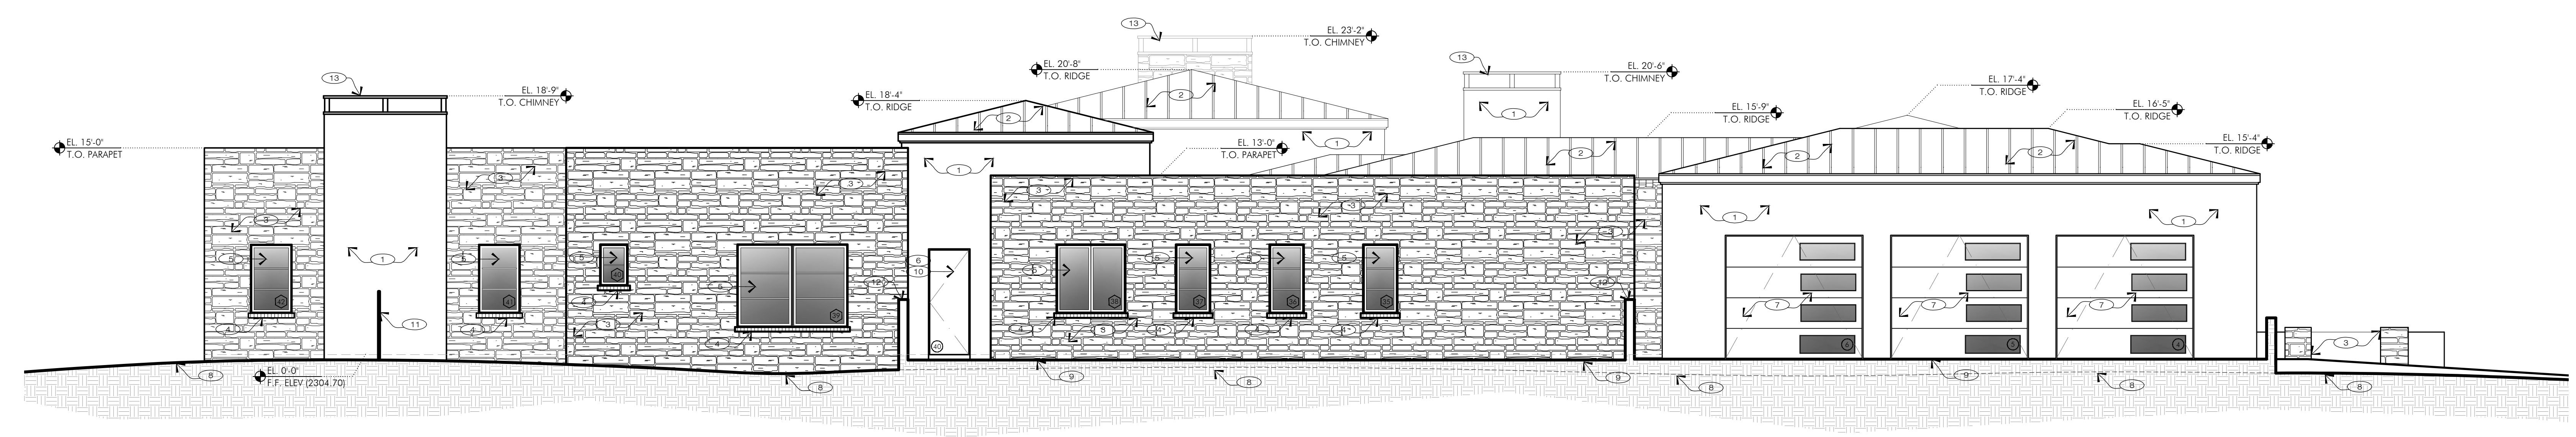


4A EAST ELEVATION
 SCALE: 3/16" = 1'-0"

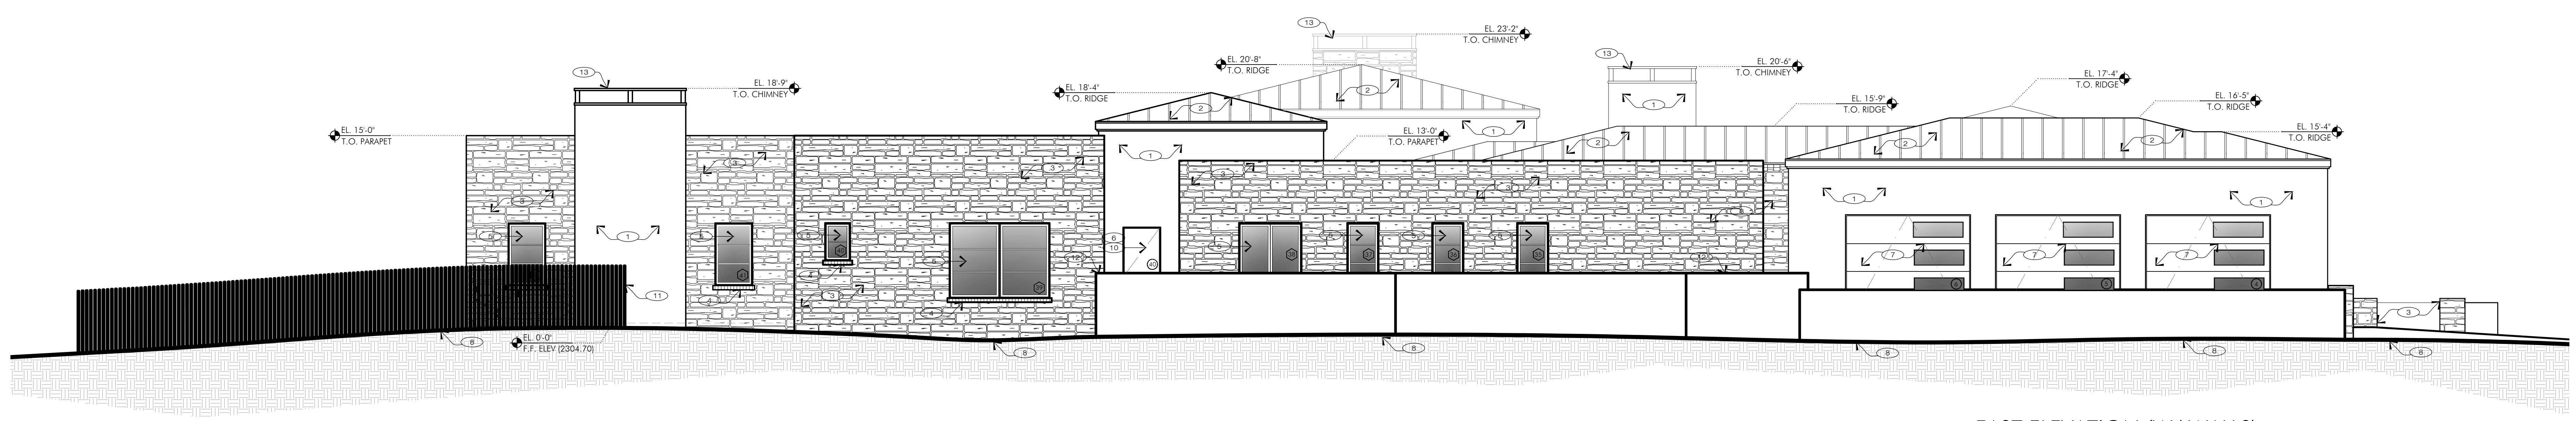

4B EAST ELEVATION (W/ WALLS)
 SCALE: 3/16" = 1'-0"

Whisper Rock Residence- lot 72
 7898 e. whisper rock trail
 scottsdale az 85266

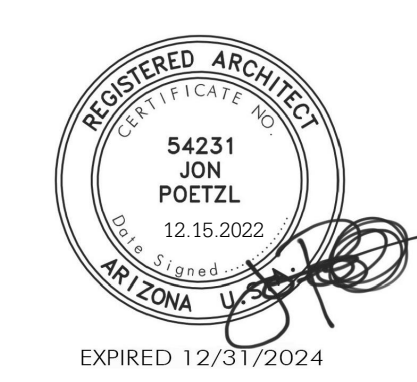

DATE	12.15.22	CITY COMMENTS
PROJECT	ELEVATIONS	
SCALE	3/16" = 1'-0"	
PROJECT #	A5.1	
DATE	03.27.2023	