




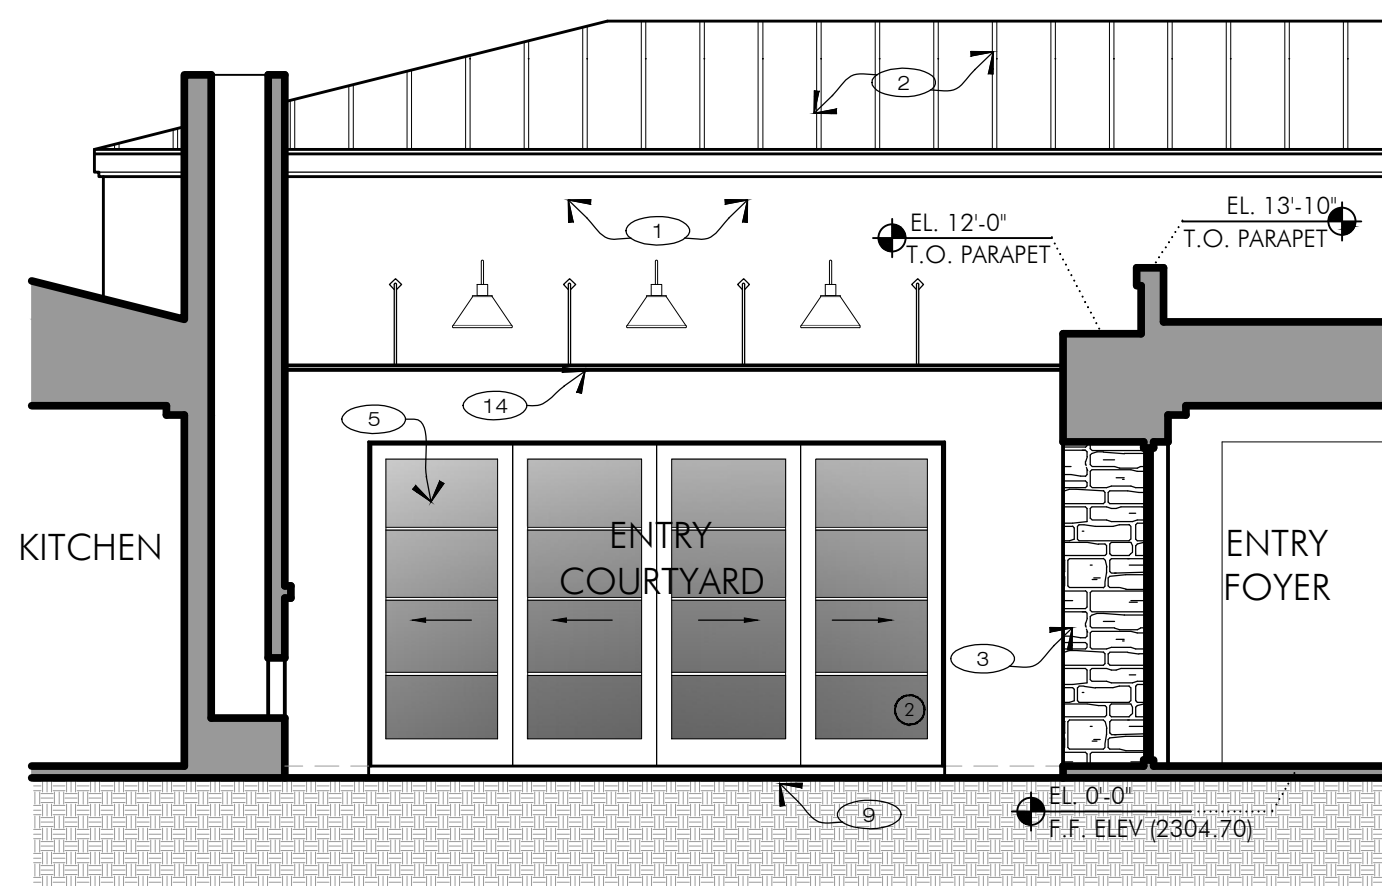


5 ENTRY COURTYARD SECTION (NORTH)
SCALE: 3/16" = 1'-0"

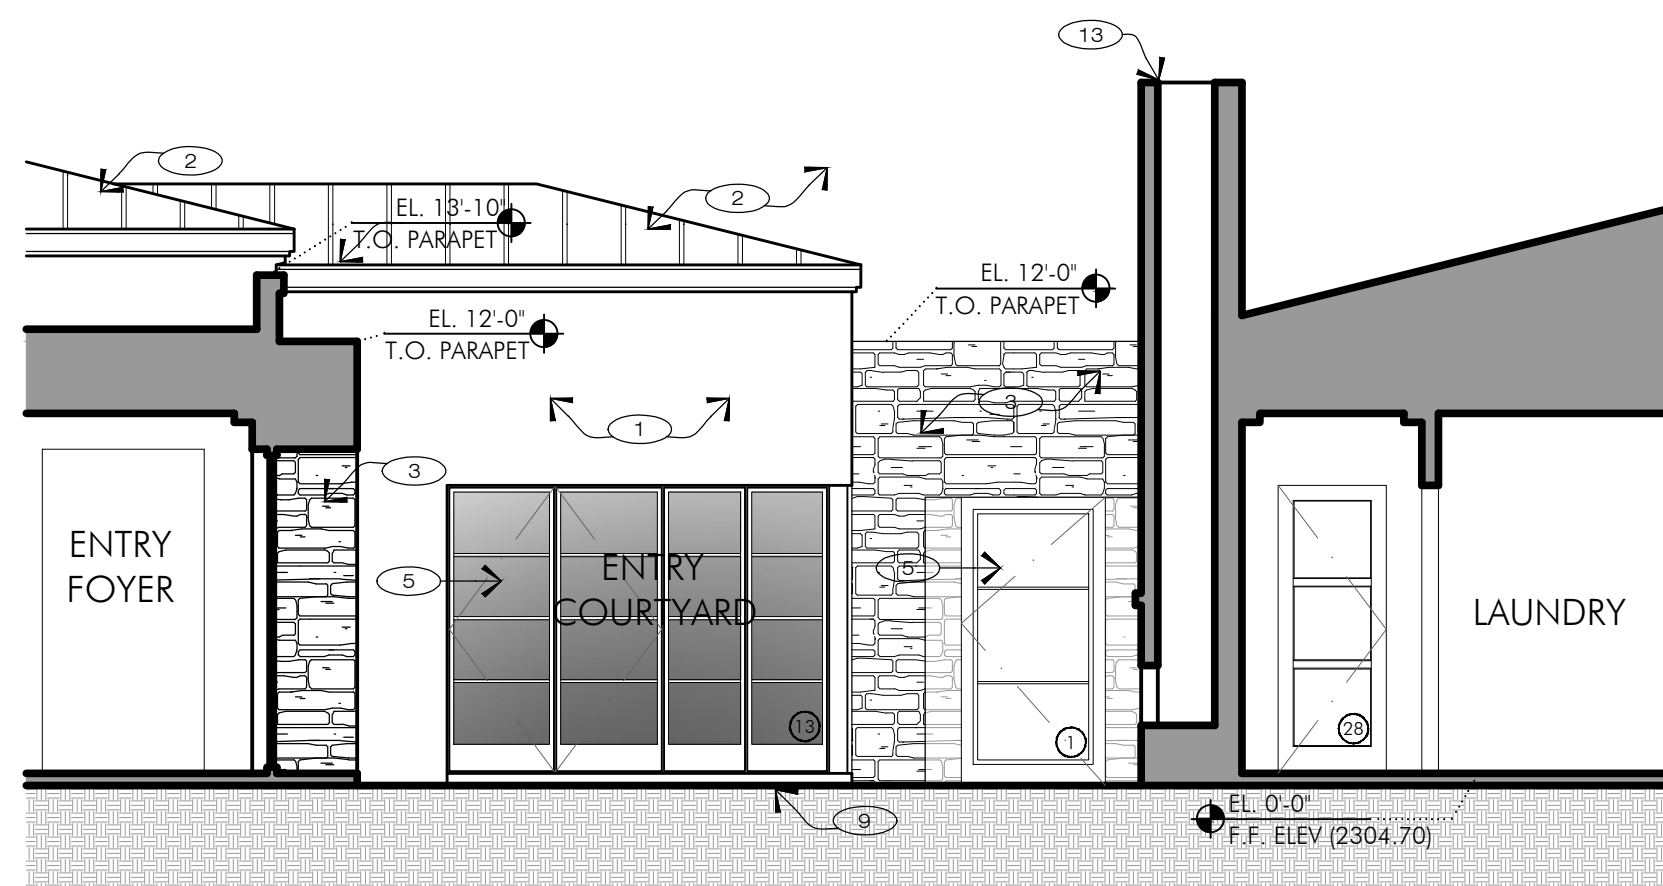


7 ENTRY COURTYARD SECTION (NORTH)
SCALE: 3/16" = 1'-0"

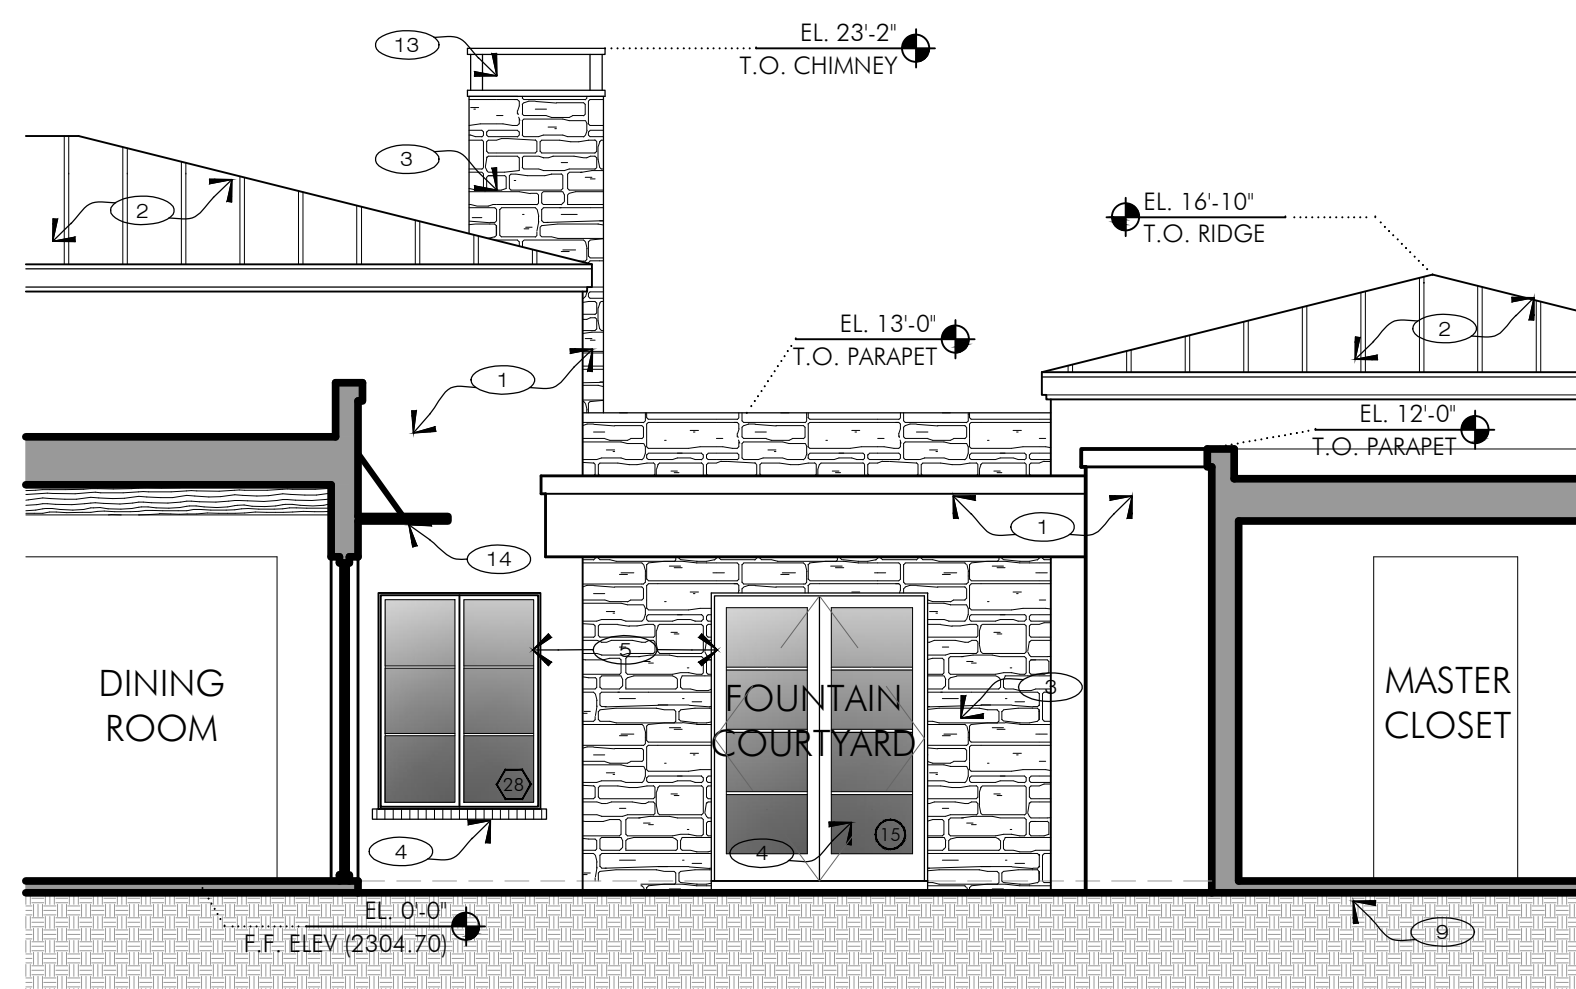


9 DINING COURTYARD SECTION (NORTH)
SCALE: 3/16" = 1'-0"

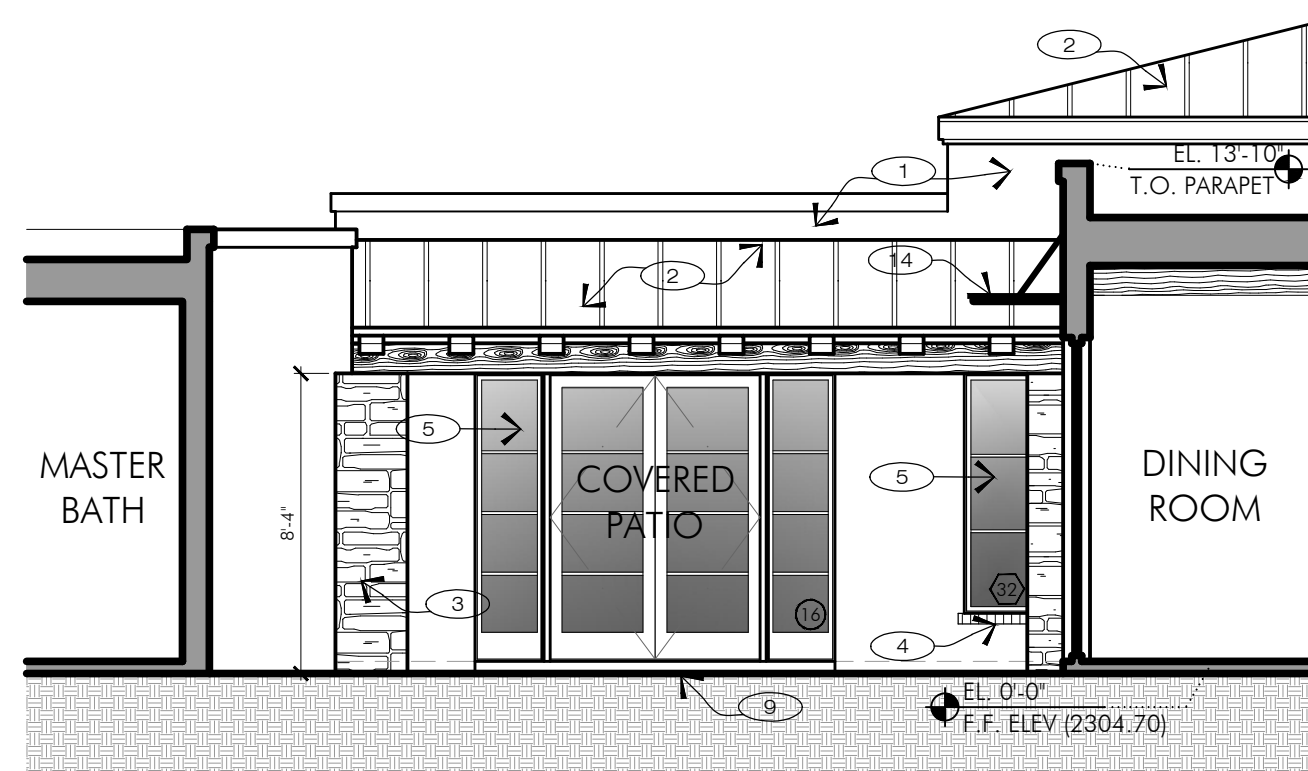


11 DINING COURTYARD SECTION (SOUTH)
SCALE: 3/16" = 1'-0"

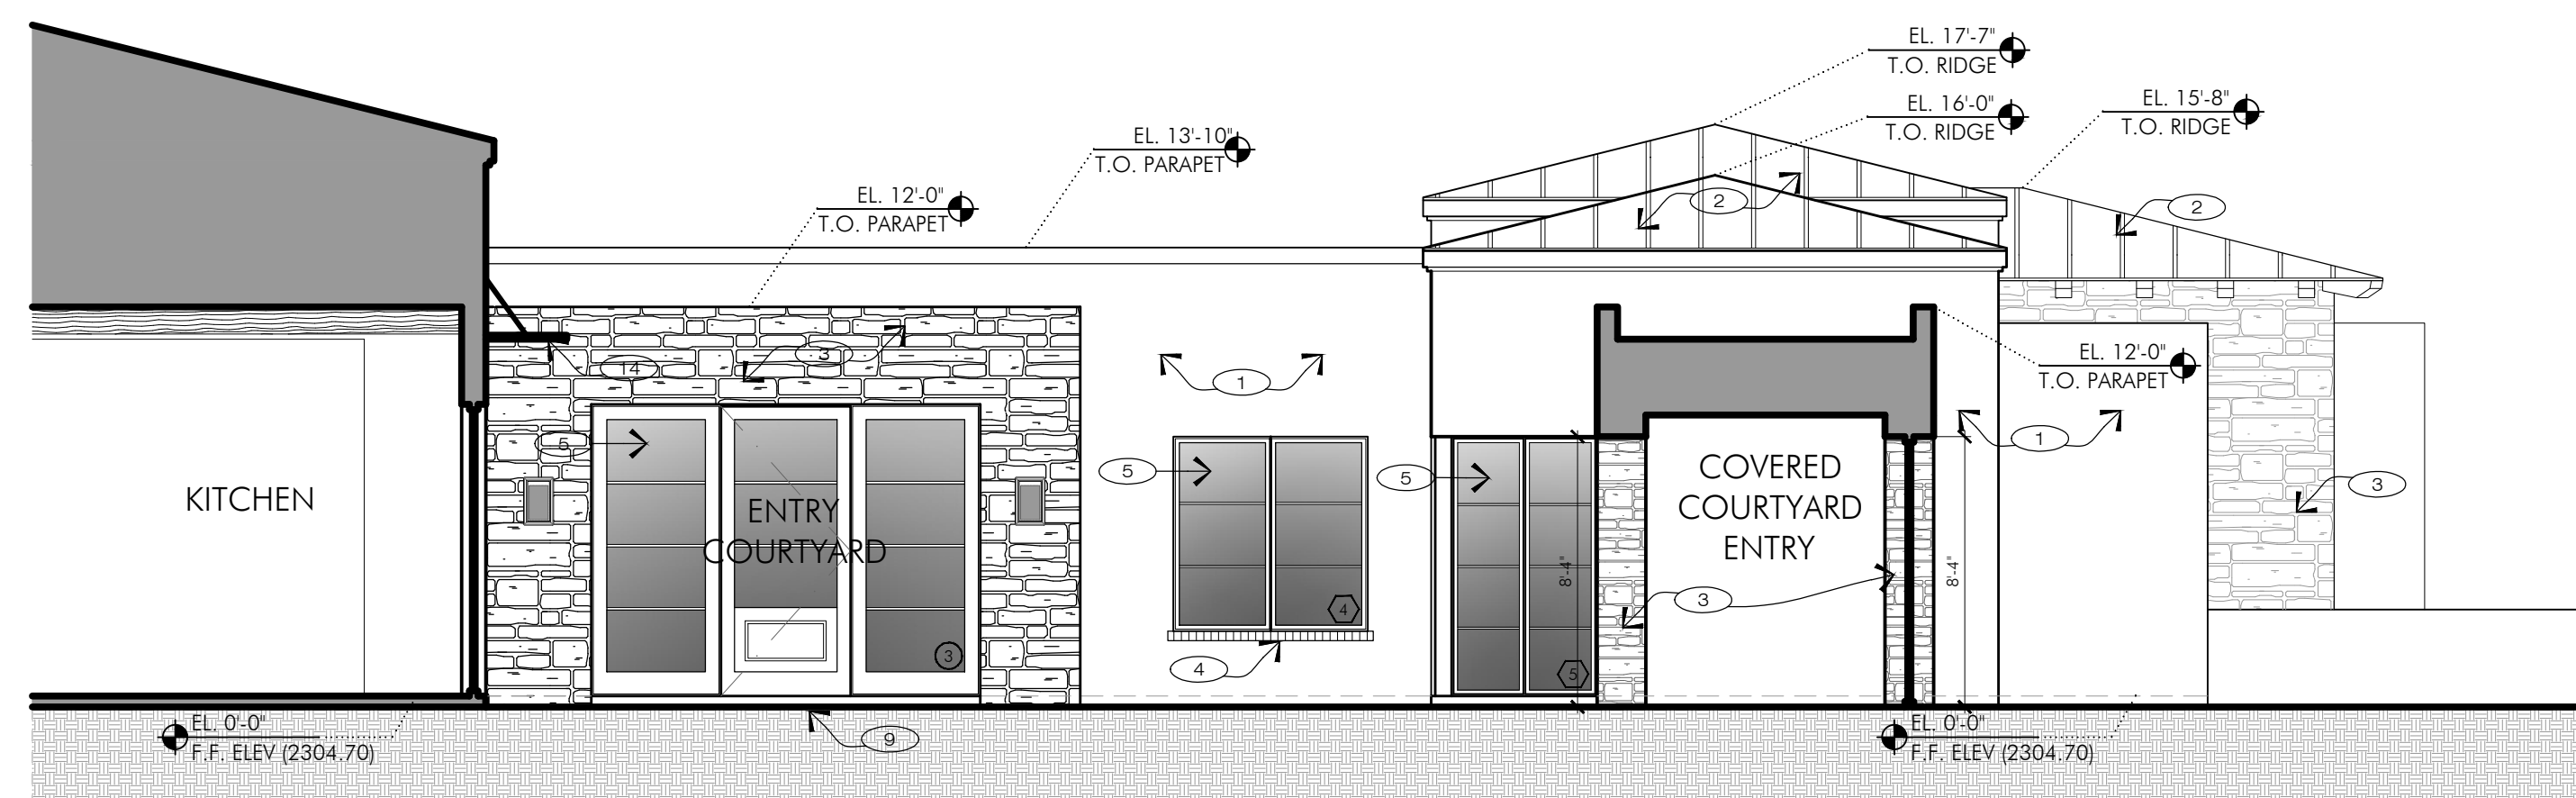


6 ENTRY COURTYARD SECTION (EAST)
SCALE: 3/16" = 1'-0"

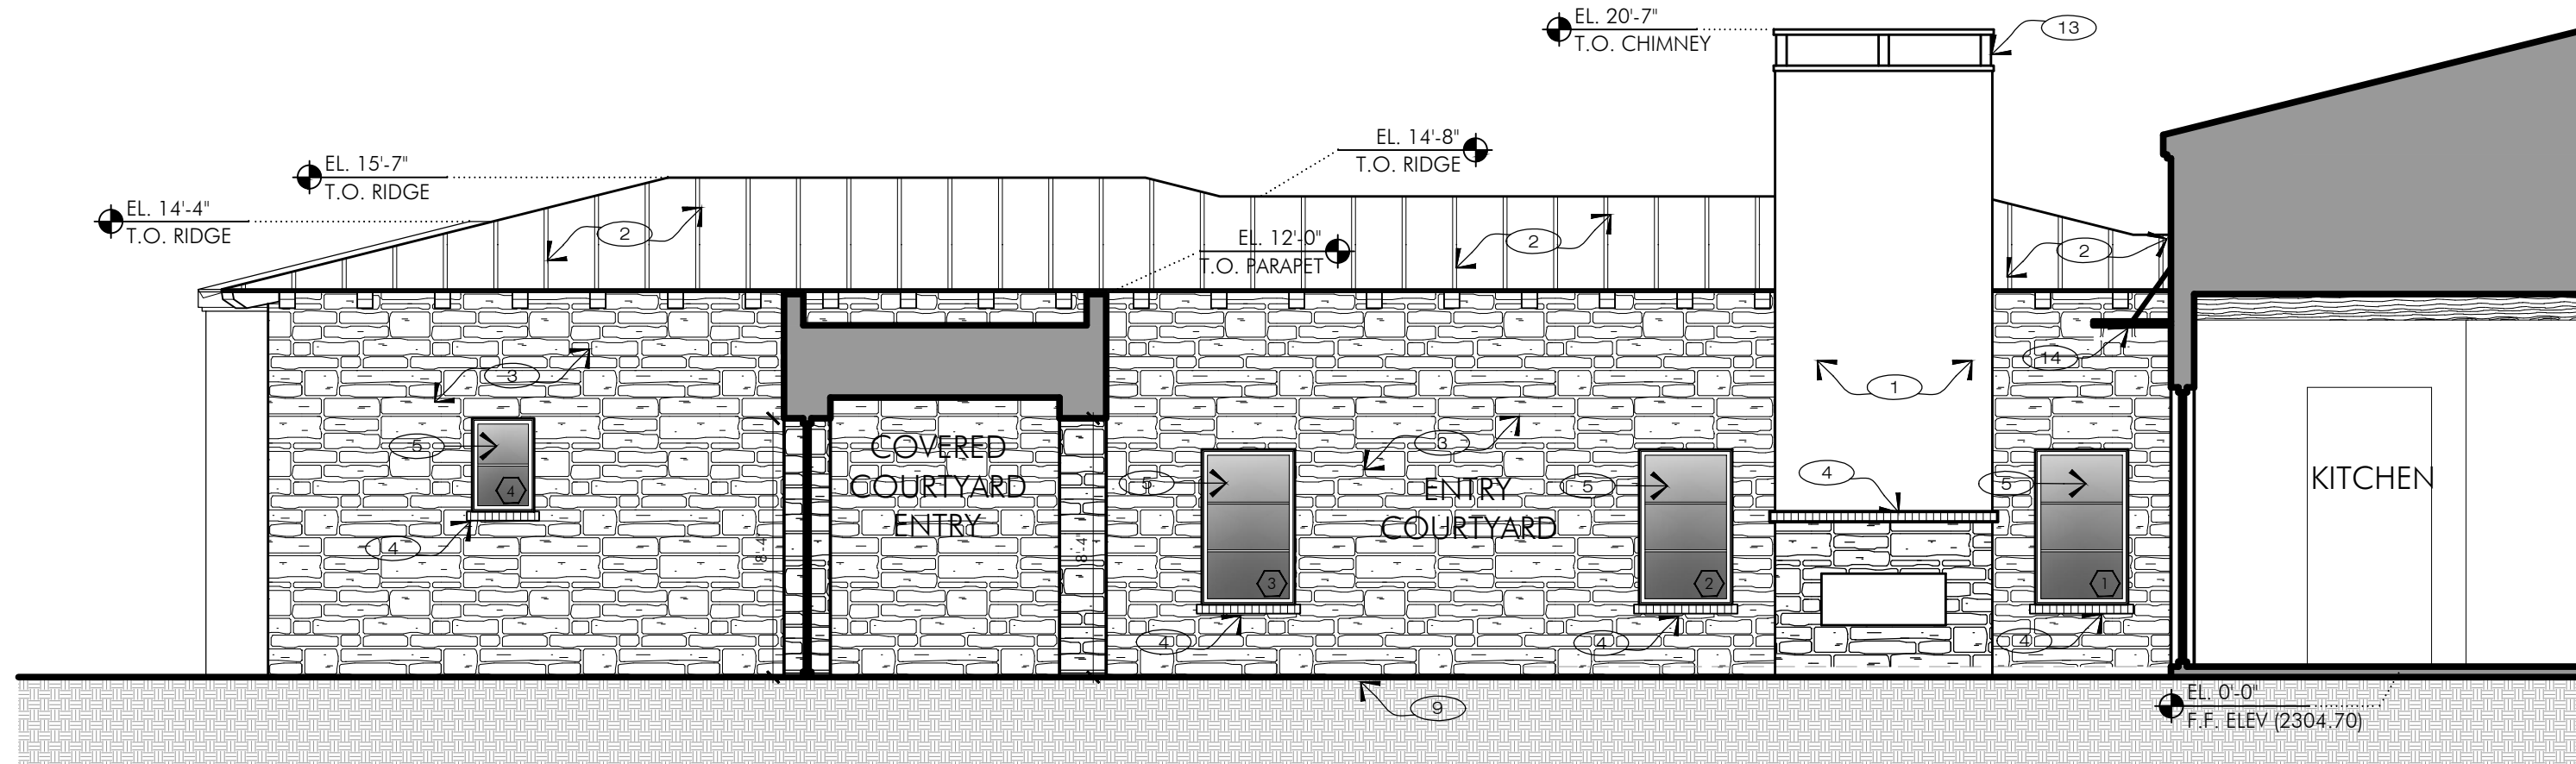

8 ENTRY COURTYARD SECTION (WEST)
SCALE: 3/16" = 1'-0"

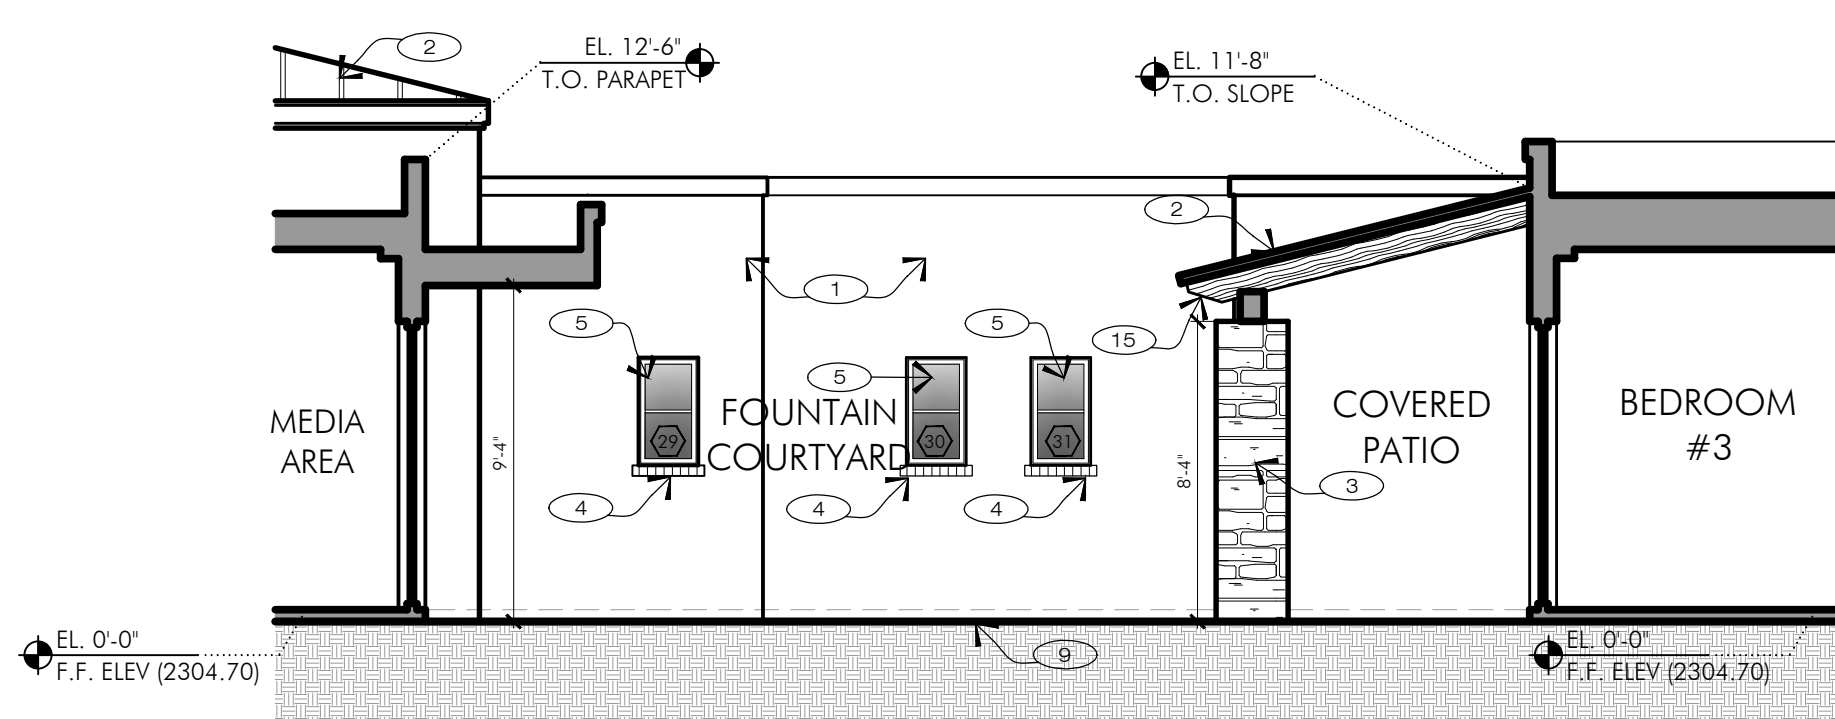

10 DINING COURTYARD SECTION (EAST)
SCALE: 3/16" = 1'-0"

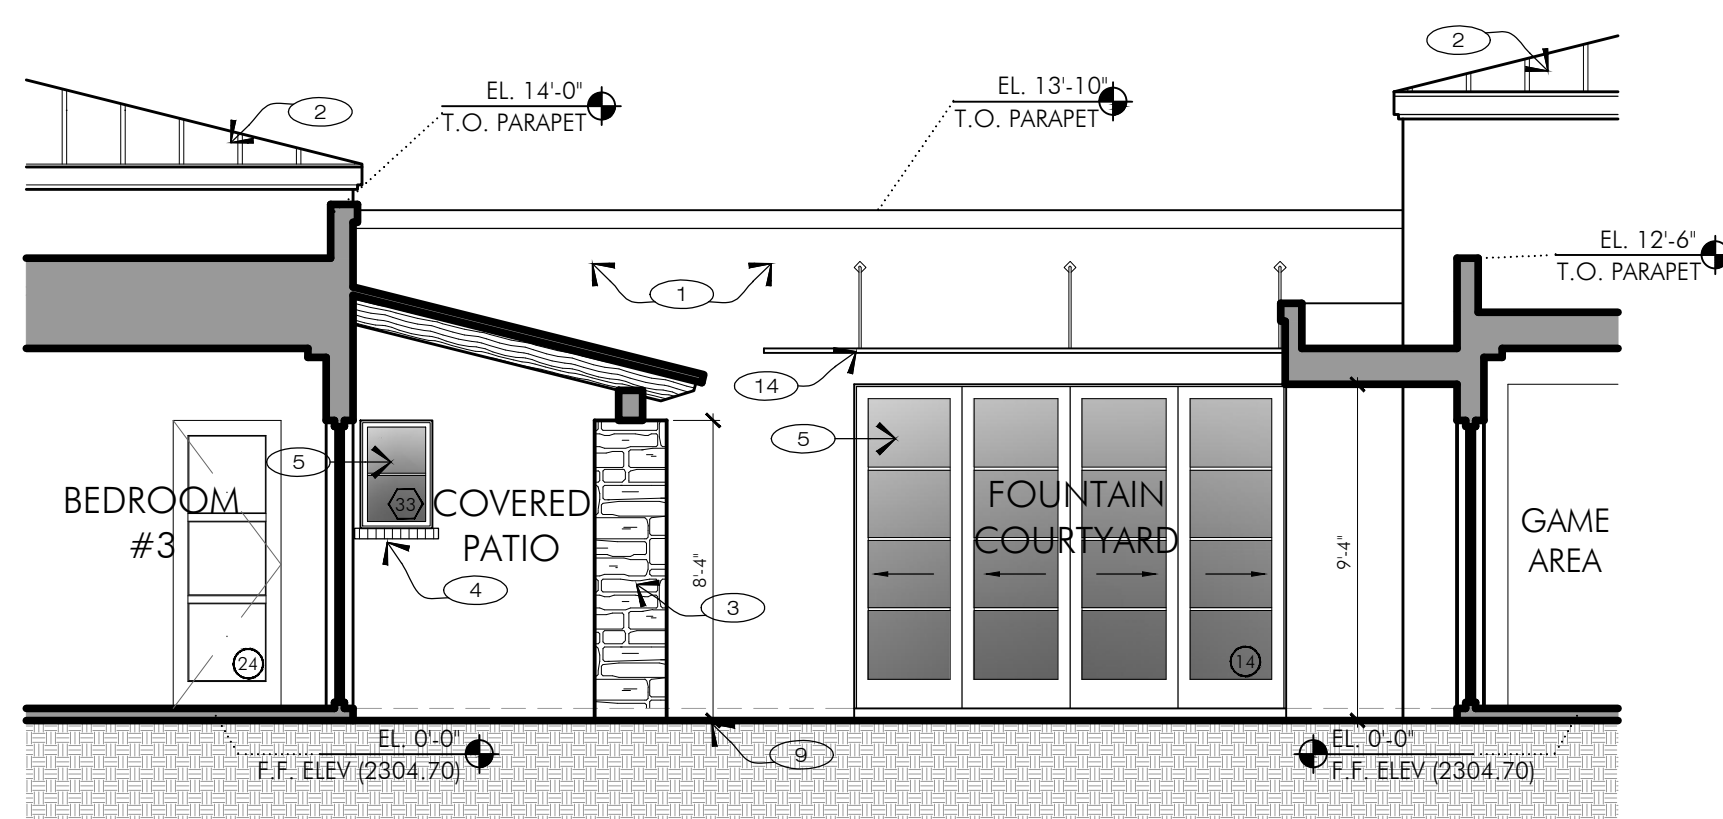

12 DINING COURTYARD SECTION (WEST)
SCALE: 3/16" = 1'-0"

ELEVATION KEYNOTES

- STUCCO SYSTEM W/ SYNTHETIC FINISH COAT - ICC ESR-1407
- 1.1. MAIN BODY COLOR: SHERWIN WILLIAMS- UTTERLY BEIGE- SW 6080 (RV 39)
- METAL ROOFING- 18" WIDE WESTERN LOCK STANDING SEAM ON SOLID SUBSTRATE - COLOR: MATTE CHARCOAL GRAY- UL REPORT #R14692- INSTALL OVER BITECH MAT-40 UNDERLAYMENT PER MANUF. SPECS - ASTM D1970
- DECORATIVE STONE- SW STONE & BRICK- COLOR: LUEDELS BLUFF
- DECORATIVE BRICK- THUNDERCLOUD
- EXTERIOR WINDOWS/DOORS- ANDERSON DOORS AND WINDOWS ALUMINUM CLAD EXTERIOR/ WOOD INTERIOR- COLOR: BLACK
- EXTERIOR METAL MECHANICAL DOORS- PAINT TO MATCH SURROUNDING STUCCO COLOR
- ALUMINUM GARAGE DOORS- COLOR: BLACK TO MATCH EXTERIOR DOORS/WINDOWS
- NATURAL GRADE
- PROPOSED GRADE
- MAIN ELECTRICAL SES PANEL
- STICKS IN THE DESERT FENCE- SEE DETAIL R/S/D2.0- SEE SITE PLAN FOR LAYOUT
- ALL EQUIPMENT SHALL BE SCREENED BY A WALL THAT IS A MINIMUM OF 12" HIGHER THAN THE EQUIPMENT THAT IT IS SCREENING- CONTRACTOR SHALL VERIFY COMPLIANCE DURING CONSTRUCTION.
- DECORATIVE CHIMNEY CAP- PAINT TO MATCH EXTERIOR DOORS/WINDOWS- DECORATIVE SHROUDS SHALL NOT BE INSTALLED AT THE TERMINATION OF CHIMNEYS FOR FACTORY-BUILT FIREPLACES EXCEPT WHERE THE SHROUDS ARE LISTED AND LABELED FOR USE WITH THE SPECIFIC FACTORY-BUILT FIREPLACE SYSTEM AND INSTALLED IN ACCORDANCE WITH THE MANUFACTURERS INSTALLATION INSTRUCTIONS.
- DECORATIVE METAL AWNING- SEE DETAIL KK/A6.0- VERIFY FINAL DESIGN

DOOR SCHEDULE

NO	APPROXIMATE WIDTH x HEIGHT	NOTES	DETAILS	REMARKS
MAIN HOUSE				
1	12'-0" x 9'-0"	CUSTOM/TEMP.	METAL/GLASS	ENTRY FOYER
2	4'-0" x 10'-0"	TEMP.	GLASS/WOOD/AL	BREAKFAST AREA
3	4'-0" x 8'-0"	-	METAL GATE	COURTYARD ENTRY
4	10'-0" x 8'-0"	OVERHD.	GLASS/WOOD	GARAGE
5	10'-0" x 8'-0"	OVERHD.	GLASS/WOOD	GARAGE
6	10'-0" x 8'-0"	OVERHD.	GLASS/WOOD	GARAGE
7	3'-0" x 8'-0"	TEMP.	GLASS/WOOD/AL	GARAGE
8	3'-0" x 8'-0"	-	METAL GATE	GARAGE
9	3'-0" x 8'-0"	TEMP.	GLASS/WOOD/AL	GALLERY
10	3'-8" x 10'-0"	TEMP.	GLASS/WOOD/AL	GREAT ROOM
11	4'-0" x 9'-0"	TEMP.	GLASS/WOOD/AL	MASTER BEDROOM
12	PR 3'-0" x 8'-0"	-	METAL	MECH. CLOSET
13	PR 3'-0" x 8'-0"	TEMP.	GLASS/WOOD/AL	OFFICE/ BEDROOM #1
14	PR 3'-0" x 10'-0"	TEMP.	GLASS/WOOD/AL	DINING ROOM
15	PR 3'-0" x 8'-0"	TEMP.	GLASS/WOOD/AL	GAME AREA
16	PR 3'-0" x 8'-0"	TEMP.	GLASS/WOOD/AL	BEDROOM #3
17	3'-0" x 8'-0"	-	WOOD	POWDER BATH
18	3'-0" x 8'-0"	-	WOOD	MECH. CLOSET
19	3'-0" x 8'-0"	-	WOOD	BEDROOM #3
20	3'-0" x 8'-0"	-	WOOD	BATHROOM #3
21	2'-6" x 8'-0"	-	WOOD	CLOSET
22	3'-0" x 8'-0"	-	WOOD	BEDROOM #2
23	3'-0" x 8'-0"	-	WOOD	BATHROOM #2
24	2'-6" x 8'-0"	-	WOOD	CLOSET
25	3'-0" x 8'-0"	-	WOOD	OFFICE/ BEDROOM #1
26	2'-6" x 8'-0"	-	WOOD	CLOSET
27	3'-0" x 8'-0"	-	WOOD	BATHROOM #1
28	3'-0" x 8'-0"	1HR FIRE RATED	WOOD	3-CAR GARAGE
29	3'-0" x 8'-0"	-	WOOD	MECH. CLOSET
30	3'-0" x 8'-0"	-	WOOD	MECH. CLOSET
31	PR 2'-6" x 8'-0"	POCKET	WOOD	LAUNDRY
32	3'-0" x 8'-0"	-	WOOD	PANTRY
33	3'-0" x 8'-0"	-	WOOD	MASTER BEDROOM
34	2'-6" x 8'-0"	-	WOOD	CLOSET
35	2'-6" x 8'-0"	-	WOOD	W/C
36	2'-6" x 8'-0"	-	WOOD	W/C
37	3'-0" x 8'-0"	-	WOOD	CASITA LIVING ROOM
38	3'-0" x 8'-0"	-	METAL	4-CAR GARAGE
39	18'-4" x 8'-0"	OVERHD.	GLASS/WOOD/AL	GARAGE
40	3'-0" x 8'-0"	-	METAL	MECH. CLOSET
41	4'-0" x 9'-0"	TEMP.	GLASS/WOOD/AL	POOL PAVILION
42	3'-0" x 8'-0"	TEMP.	GLASS/WOOD/AL	CASITA POOL BATH
43	PR 3'-0" x 8'-0"	TEMP.	GLASS/WOOD/AL	CASITA LIVING ROOM
44	PR 3'-0" x 8'-0"	TEMP.	WOOD	CASITA BEDROOM
45	3'-0" x 8'-0"	-	WOOD	CASITA BEDROOM
46	2'-6" x 8'-0"	-	WOOD	CASITA CLOSET
47	3'-0" x 8'-0"	-	WOOD	CASITA POOL BATH
48	3'-0" x 8'-0"	-	WOOD	CASITA POOL BATH
49	3'-0" x 8'-0"	-	WOOD	MECH. CLOSET
50	2'-6" x 8'-0"	-	WOOD	POOL PAVILION BATH

DOOR TO BE (1) HOUR SELF CLOSING & SELF LATCHING, TIGHT FITTING W/ GASKET & SWEEP, PER I.C.C. - K302.3.1

NOTE:
FOR CONDITIONED GARAGE - ALL DOORS / GLAZING / PENETRATION SHALL COMPLY W/ I.C.C. CHAPTER 11 - TABLE N1102.1.1

ALL GLASS IN DOORS TO BE TEMPERED.
ALL HARDWARES TO BE SELECTED BY OWNER.

WINDOW SCHEDULE

NO	APPROXIMATE WIDTH x HEIGHT	OPERATION	HEAD HEIGHT	NOTES	DETAILS	REMARKS
MAIN HOUSE						
1	3'-0" x 6'-0"	X	8'-0"	-	GLASS/WOOD/AL	GALLERY
2	3'-0" x 6'-0"	X	8'-0"	-	GLASS/WOOD/AL	GALLERY
3	3'-0" x 6'-0"	X	8'-0"	-	GLASS/WOOD/AL	GARAGE
4	2'-0" x 3'-0"	X	8'-0"	-	GLASS/WOOD/AL	GARAGE
5	3'-6" x 7'-0"	X	9'-0"	-	GLASS/WOOD/AL	GARAGE
6	5'-0" x 5'-0"	OO	8'-0"	-	GLASS/WOOD/AL	LAUNDRY
7	2'-0" x 3'-0"	X	8'-0"	-	GLASS/WOOD/AL	PANTRY
8	3'-0" x 5'-0"	X	9'-0"	-	GLASS/WOOD/AL	KITCHEN
9	3'-0" x 5'-0"	X	9'-0"	-	GLASS/WOOD/AL	KITCHEN
10	4'-0" x 6'-0"	OOOO	9'-0"	TEMP.	GLASS/WOOD/AL	KITCHEN
11	3'-8" x 5'-0"	OOO	8'-6"	TEMP.	GLASS/WOOD/AL	CANTINA
12	4'-4" x 5'-0"	O	8'-6"	TEMP.	GLASS/WOOD/AL	CANTINA
13	6'-0" x 6'-0"	OO	8'-0"	-	GLASS/WOOD/AL	MASTER BEDROOM
14	3'-0" x 6'-0"	X	8'-0"	TEMP.	GLASS/WOOD/AL	MASTER BATHROOM
15	7'-0" x 6'-0"	X	8'-0"	TEMP.	GLASS/WOOD/AL	MASTER BATHROOM
16	2'-0" x 3'-0"	X	8'-0"	-	GLASS/WOOD/AL	MASTER CLOSET
17	2'-0" x 3'-0"	X	8'-0"	-	GLASS/WOOD/AL	MASTER CLOSET
18	2'-0" x 3'-0"	X	8'-0"	-	GLASS/WOOD/AL	MASTER CLOSET
19	2'-0" x 3'-0"	X	8'-0"	-	GLASS/WOOD/AL	MASTER CLOSET
20	2'-0" x 4'-0"	X	8'-0"	-	GLASS/WOOD/AL	BEDROOM #3
21	2'-0" x 3'-0"	X	8'-0"	TEMP.	GLASS/WOOD/AL	BATH #3
22	2'-0" x 3'-0"	X	8'-0"	TEMP.	GLASS/WOOD/AL	BATH #3
23	8'-0" x 6'-0"	OO	8'-0"	-	GLASS/WOOD/AL	BEDROOM #2
24	2'-0" x 3'-0"	X	8'-0"	TEMP.	GLASS/WOOD/AL	BATH #1
25	8'-0" x 7'-0"	OO	9'-0"	-	GLASS/WOOD/AL	BEDROOM #1
26	4'-6" x 8'-0"	X	8'-0"	TEMP.	GLASS/WOOD/AL	OFFICE/ BED #1
27	6'-0" x 6'-0"	X	8'-0"	TEMP.	GLASS/WOOD/AL	GALLERY
28	4'-6" x 6'-0"	X	8'-0"	-	GLASS/WOOD/AL	GREAT ROOM
29	1'-6" x 3'-0"	X	8'-0"	-	GLASS/WOOD/AL	MASTER BEDROOM
30	1'-8" x 3'-0"	X	8'-0"	-	GLASS/WOOD/AL	W/C
31	1'-8" x 3'-0"	X	8'-0"	-	GLASS/WOOD/AL	W/C
32	2'-0" x 6'-0"	X	8'-0"	-	GLASS/WOOD/AL	GALLERY
33	2'-0" x 3'-0"	X	8'-0"	TEMP.	GLASS/WOOD/AL	POWDER ROOM
34	5'-0" x 6'-0"	X	8'-0"	-	GLASS/WOOD/AL	GARAGE
35	2'-6" x 5'-0"	X	8'-0"	-	GLASS/WOOD/AL	GARAGE
36	2'-6" x 5'-0"	X	8'-0"	-	GLASS/WOOD/AL	GARAGE
37	2'-6" x 5'-0"	X	8'-0"	-	GLASS/WOOD/AL	GALLERY
38	5'-0" x 5'-0"	X	8'-0"	-	GLASS/WOOD/AL	GARAGE
39	8'-0" x 6'-0"	OO	8'-0"	-	GLASS/WOOD/AL	CASITA BEDROOM
40	2'-0" x 3'-0"	X	8'-0"	TEMP.	GLASS/WOOD/AL	POOL PAVILION BATH
41	3'-0" x 5'-0"	X	8'-0"	-	GLASS/WOOD/AL	POOL PAVILION
42	3'-0" x 5'-0"	X	8'-0"	-	GLASS/WOOD/AL	POOL PAVILION
43	10'-0" x 7'-0"	X	9'-0"	-	GLASS/WOOD/AL	POOL PAVILION
44	2'-0" x 3'-0"	X	8'-0"	-	GLASS/WOOD/AL	POOL BATH
45	3'-0" x 5'-0"	X	8'-0"	-	GLASS/WOOD/AL	CASITA LIVING ROOM
46	3'-0" x 5'-0"	X	8'-0"	-	GLASS/WOOD/AL	CASITA LIVING ROOM
47	6'-0" x 6'-0"	X	8'-0"	-	GLASS/WOOD/AL	CASITA LIVING ROOM

O= OPERABLE & X=FIXED
REFER TO ELEVATIONS FOR MORE DETAIL.



THIS DOCUMENT, THE SEAL AND SIGNATURE IS UNREPRODUCIBLE
IF REPRODUCED OR COPIED, IT IS THE PROPERTY OF
POETZL + DESIGN AND WILL BE DESTROYED. IT IS NOT TO BE
USED IN ANY MANNER OR IN ANY MANNER WITHOUT THE
AUTHORIZATION OF POETZL + DESIGN AND DESIGN, PLLC.

REV	DATE	REVISION
1	12.15.22	City Comments

ELEVATIONS/
DOOR/WIND. SCHDL.

3/16" = 1'-0"

A5.2

03.27.2023