



7/6/2023 8:29:33 AM
This drawing is the property of Line & Circle, LLC, 3445 Dabney St., New, AZ 85008 (602) 770-5235. This drawing is limited to the application for which it was prepared. Changes, reproductions, or assembly to any part of this drawing for any other use is not permitted without written consent of Line & Circle, LLC.

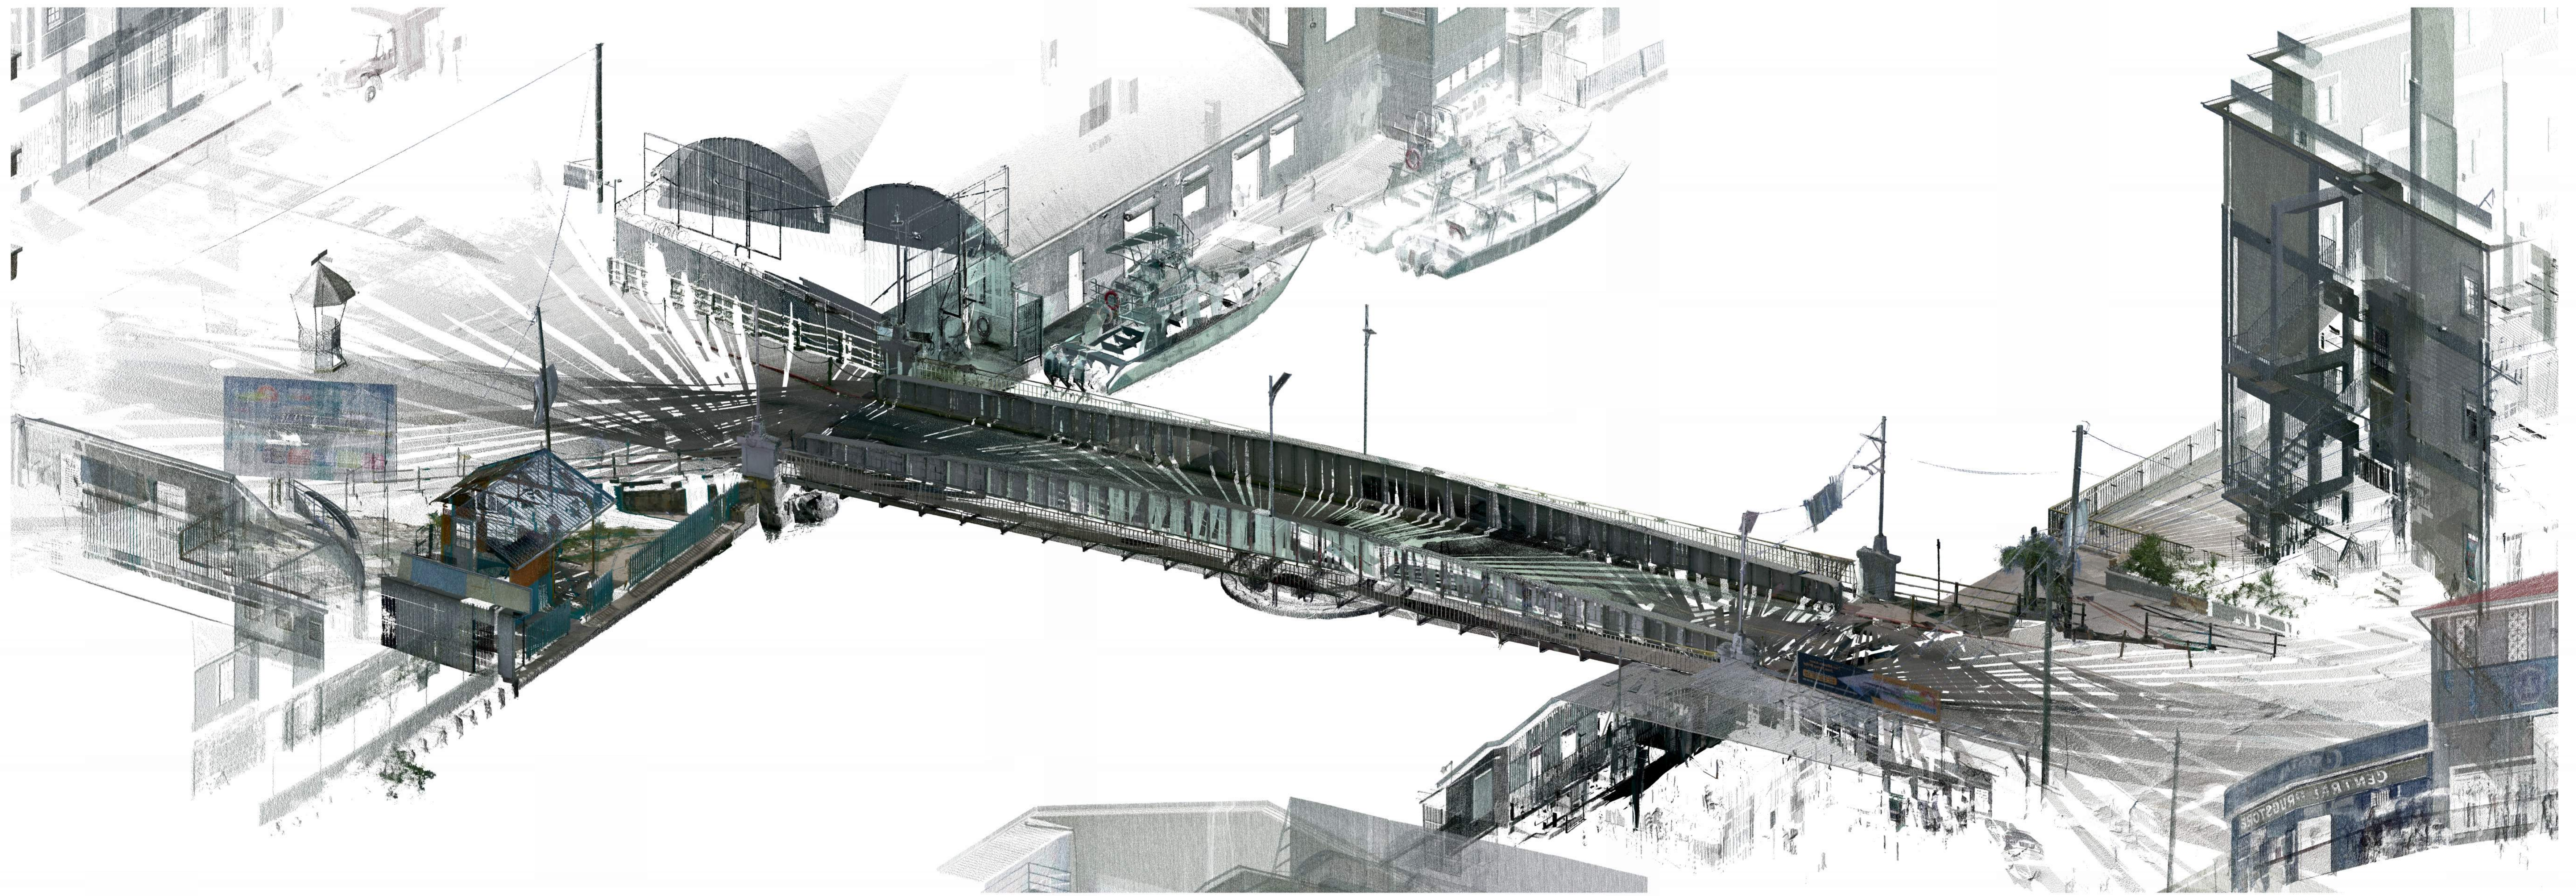

1 3D VIEW

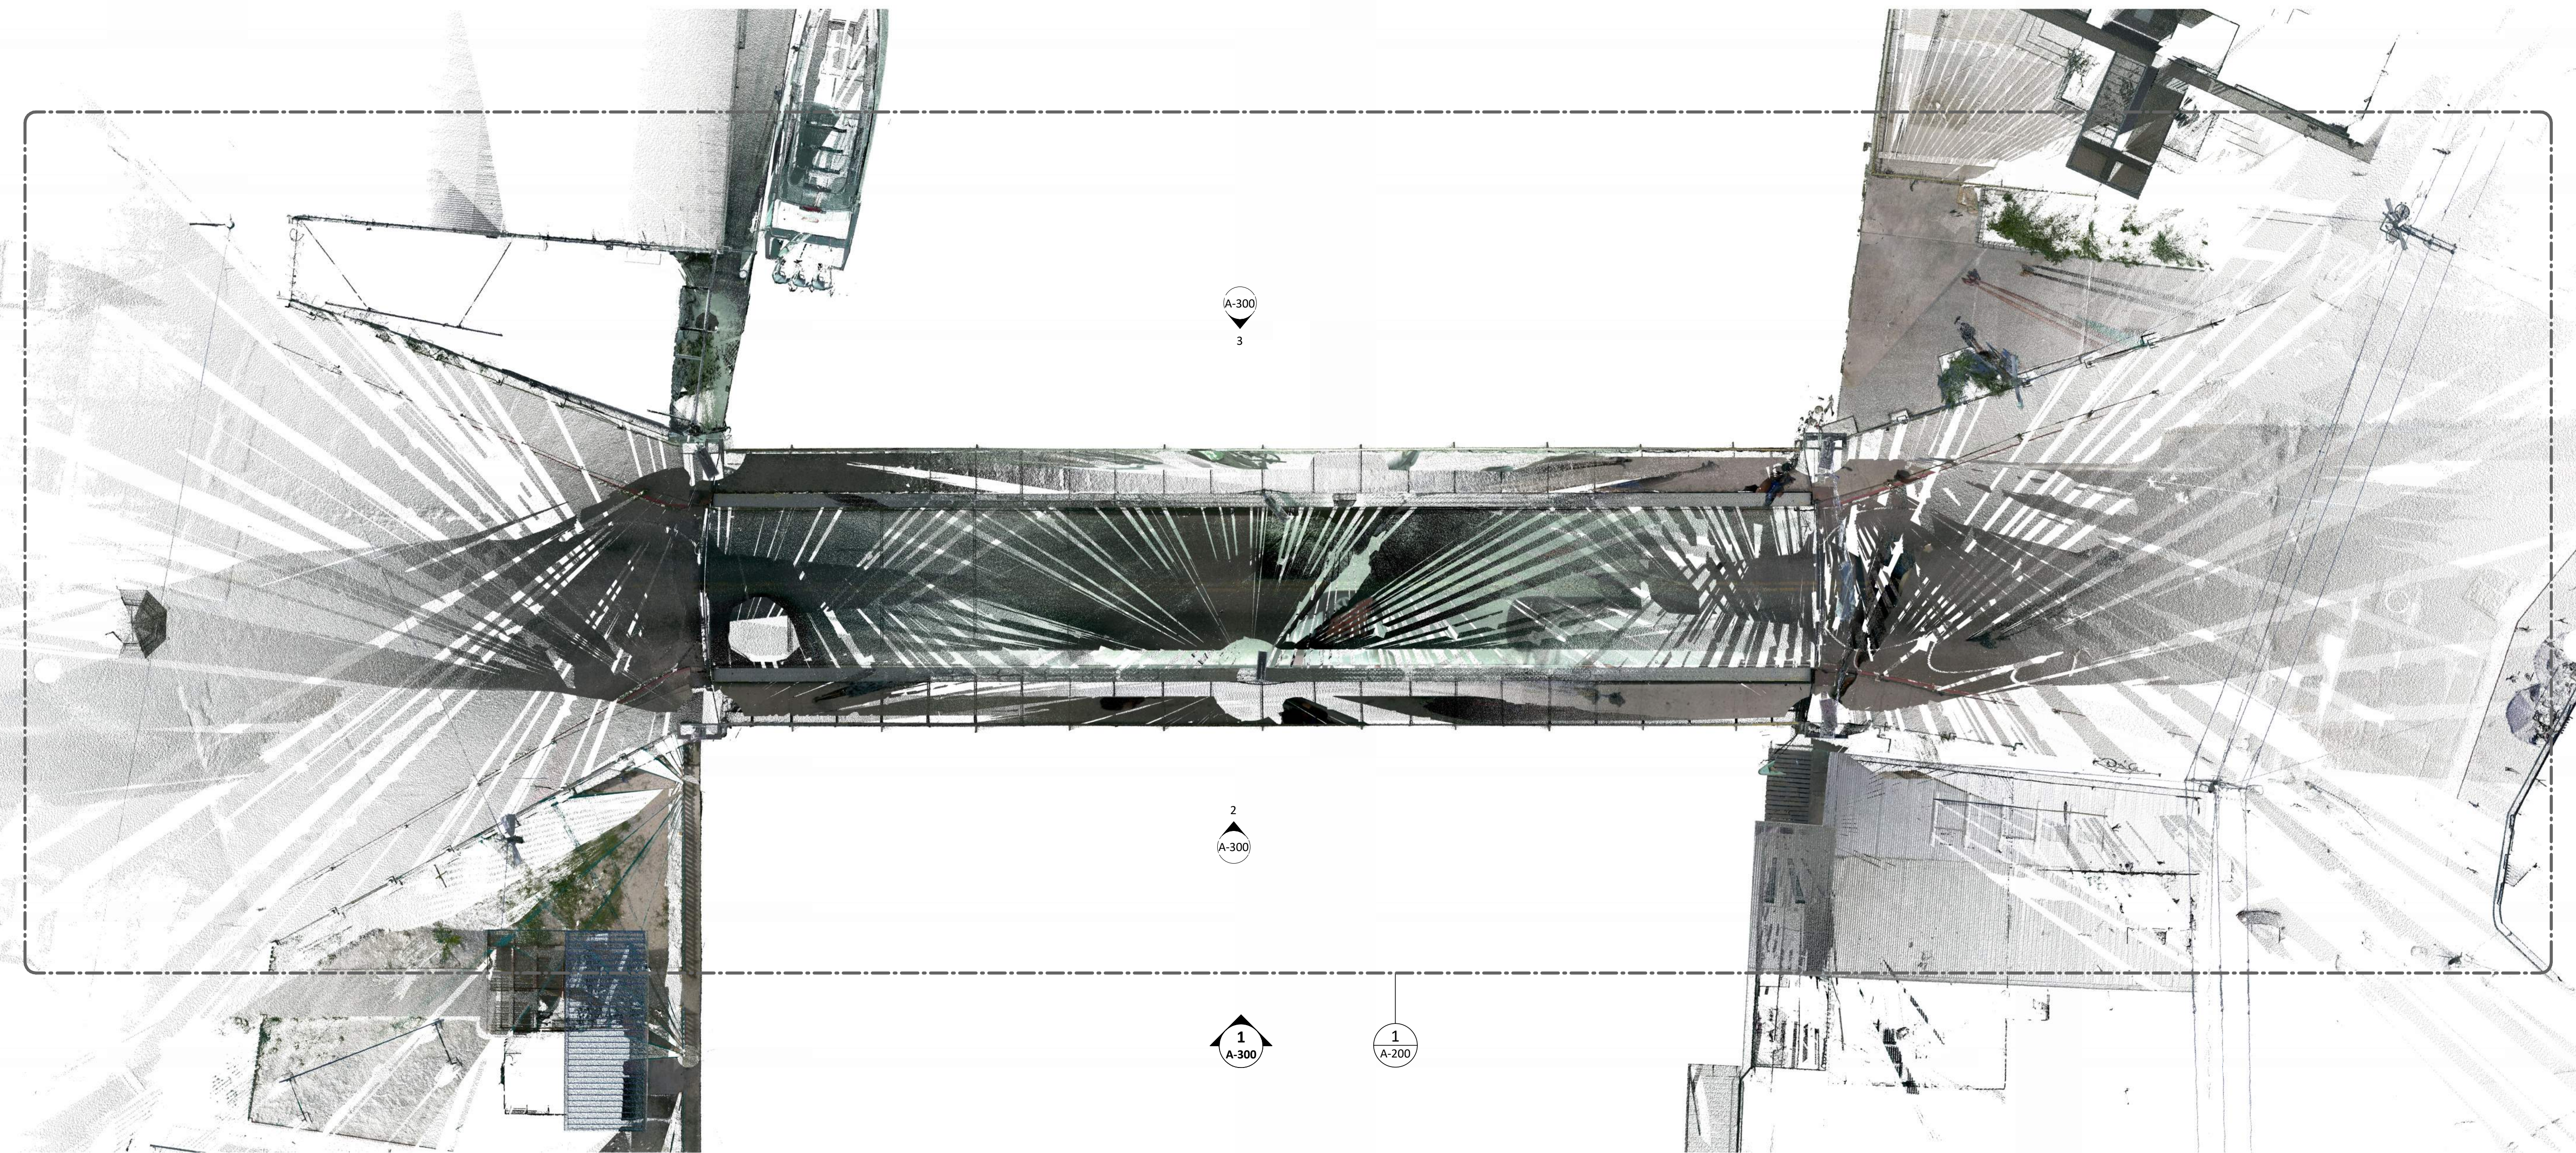


2 SITE PLAN
1" = 10'-0"



VICINITY MAP




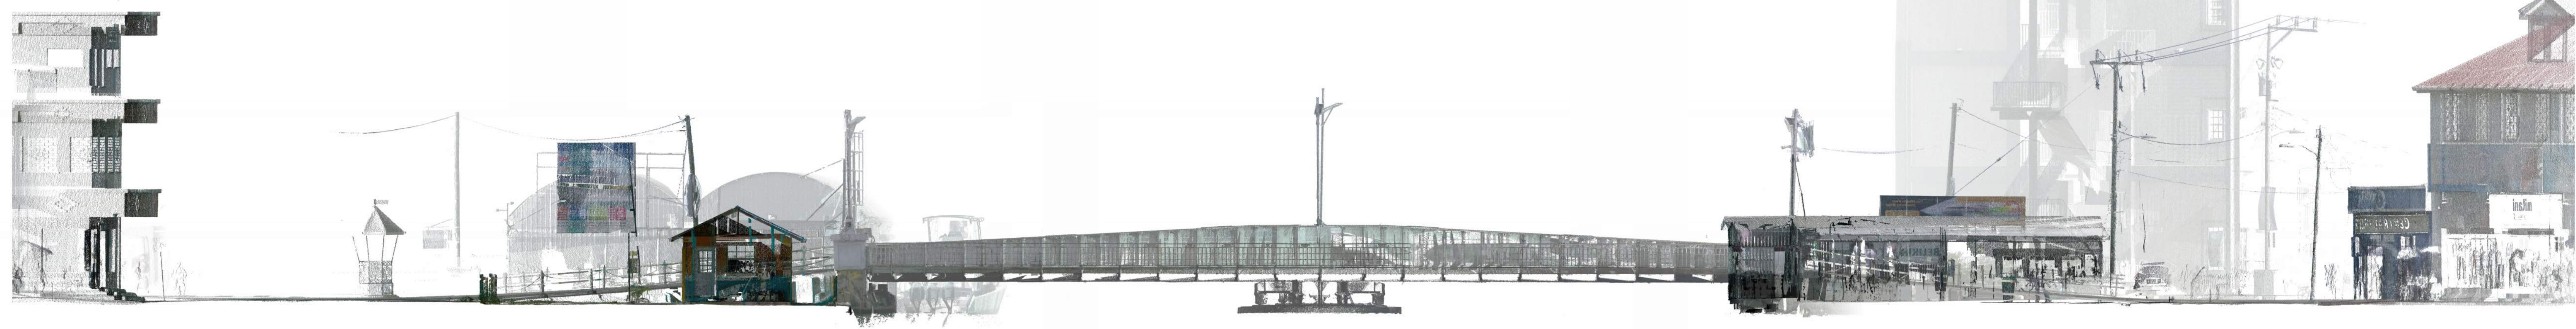

1 CITY SECTION
1" = 10'-0"



2 SOUTH EAST ELEVATION
1/4" = 1'-0"

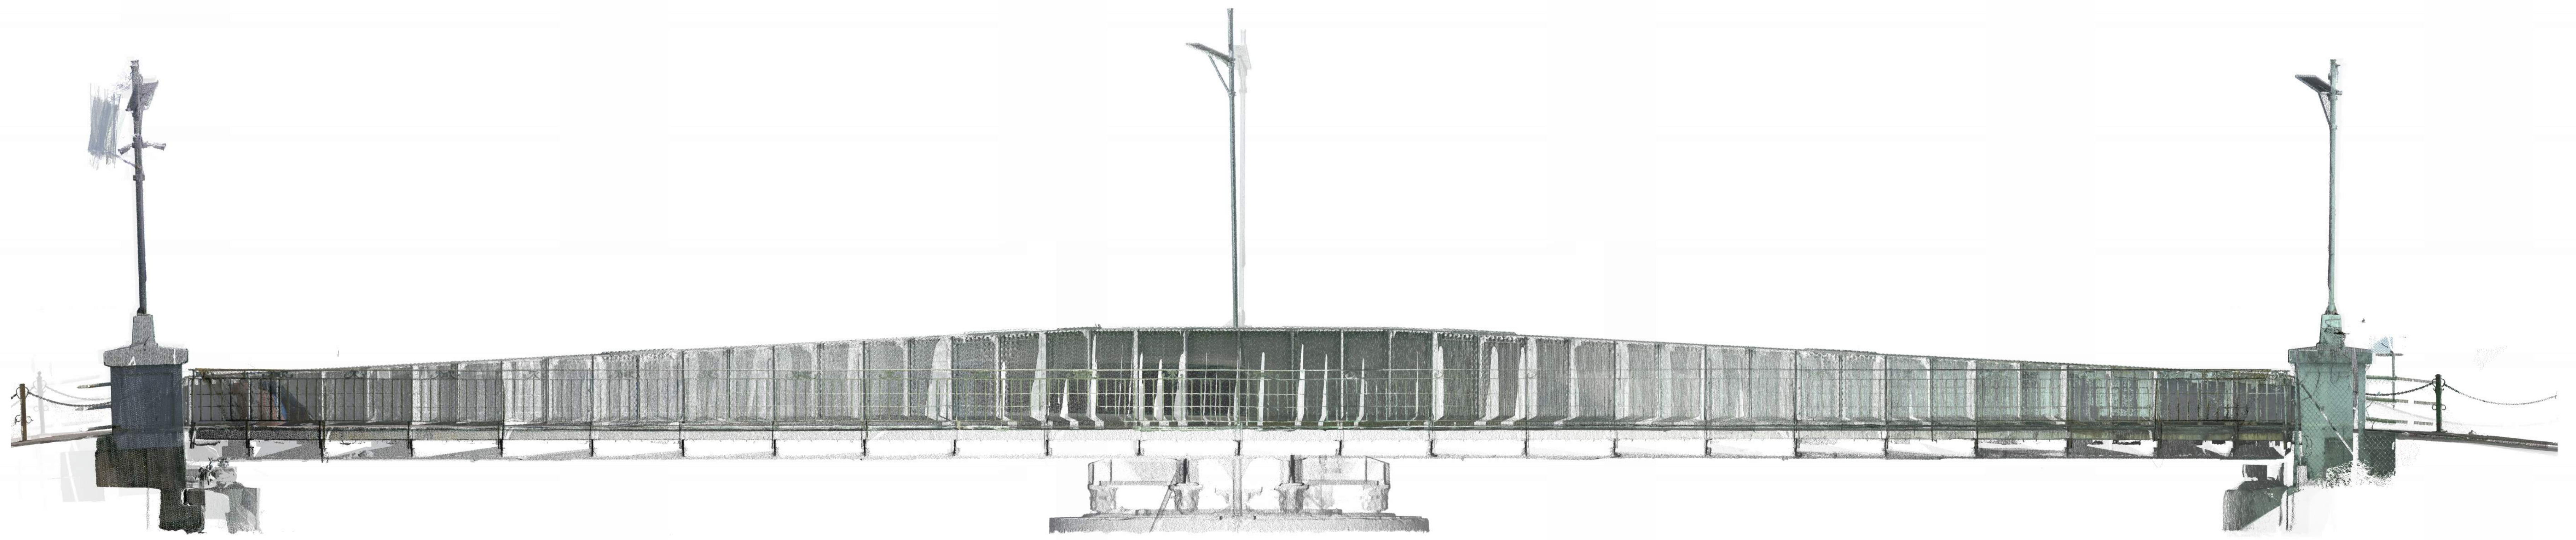

3 NORTH WEST ELEVATION
1/4" = 1'-0"

THE SWING BRIDGE
QUEEN STREET & COLLET CANAL
BELIZE CITY, BELIZE

REV | DATE | DESCRIPTION

PROJECT #

23-0614

DATE

07/06/2023


SHEET TITLE

ELEVATIONS


SHEET #

A-300


7/8/2023 8:27:30 AM
This drawing is the property of Line & Circle, L.L.C. 345 Dabney St. N., #2, 83006, Lakeland, FL, USA. This drawing is limited to the application for which it was prepared. Changes, reproductions, or assignments to any third party of this drawing for any other use is not permitted without written consent of Line & Circle, L.L.C.

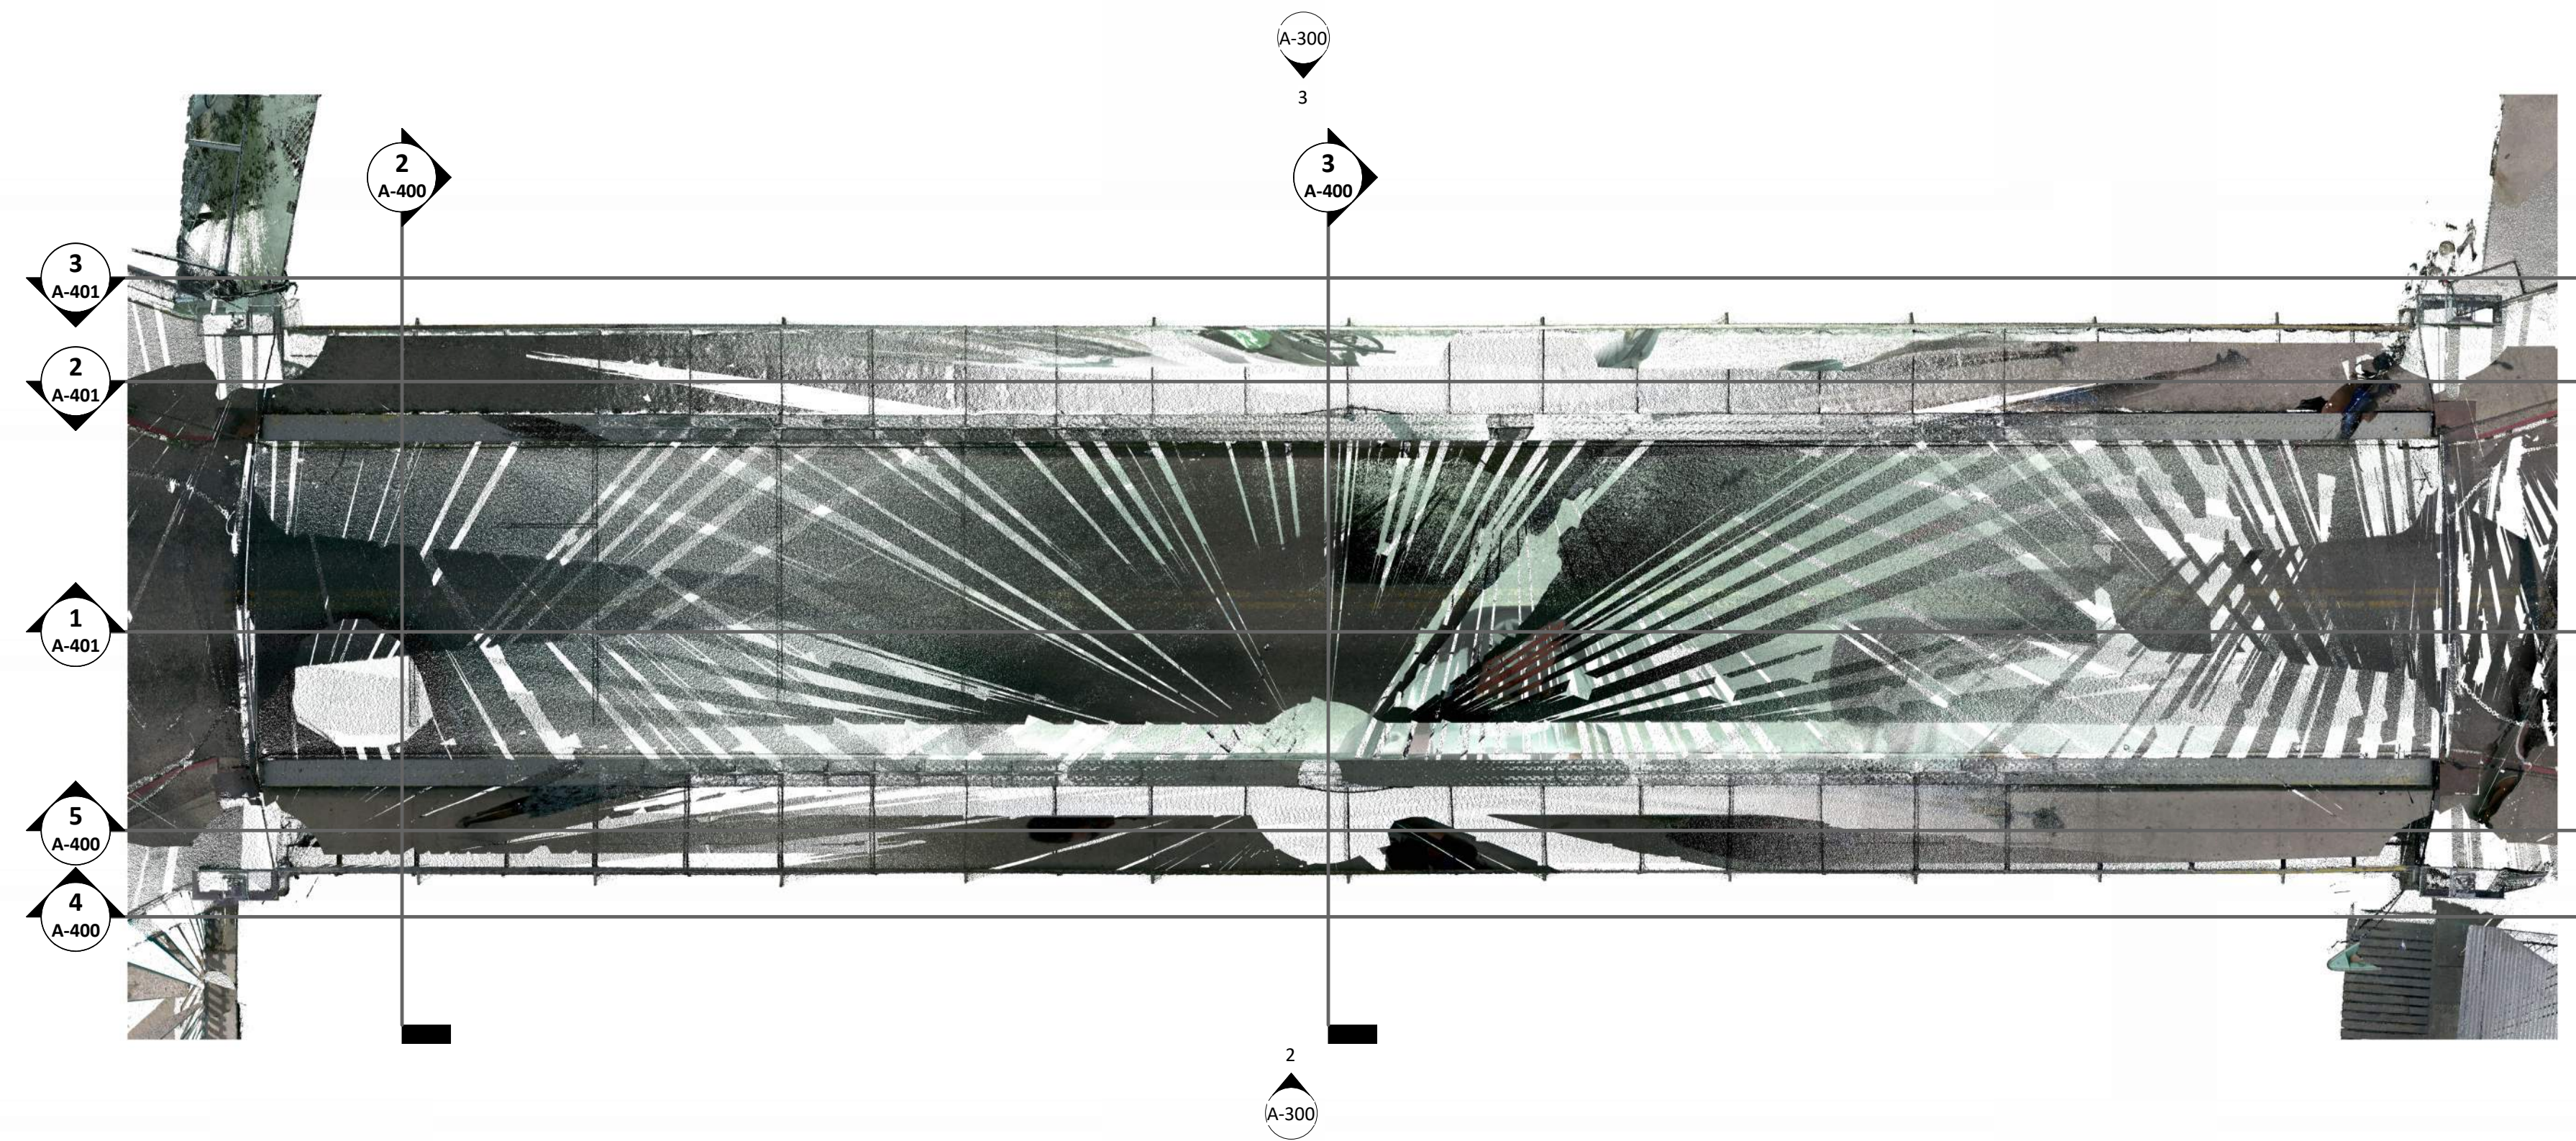


1 VIEW GUIDE
1/8" = 1'-0"

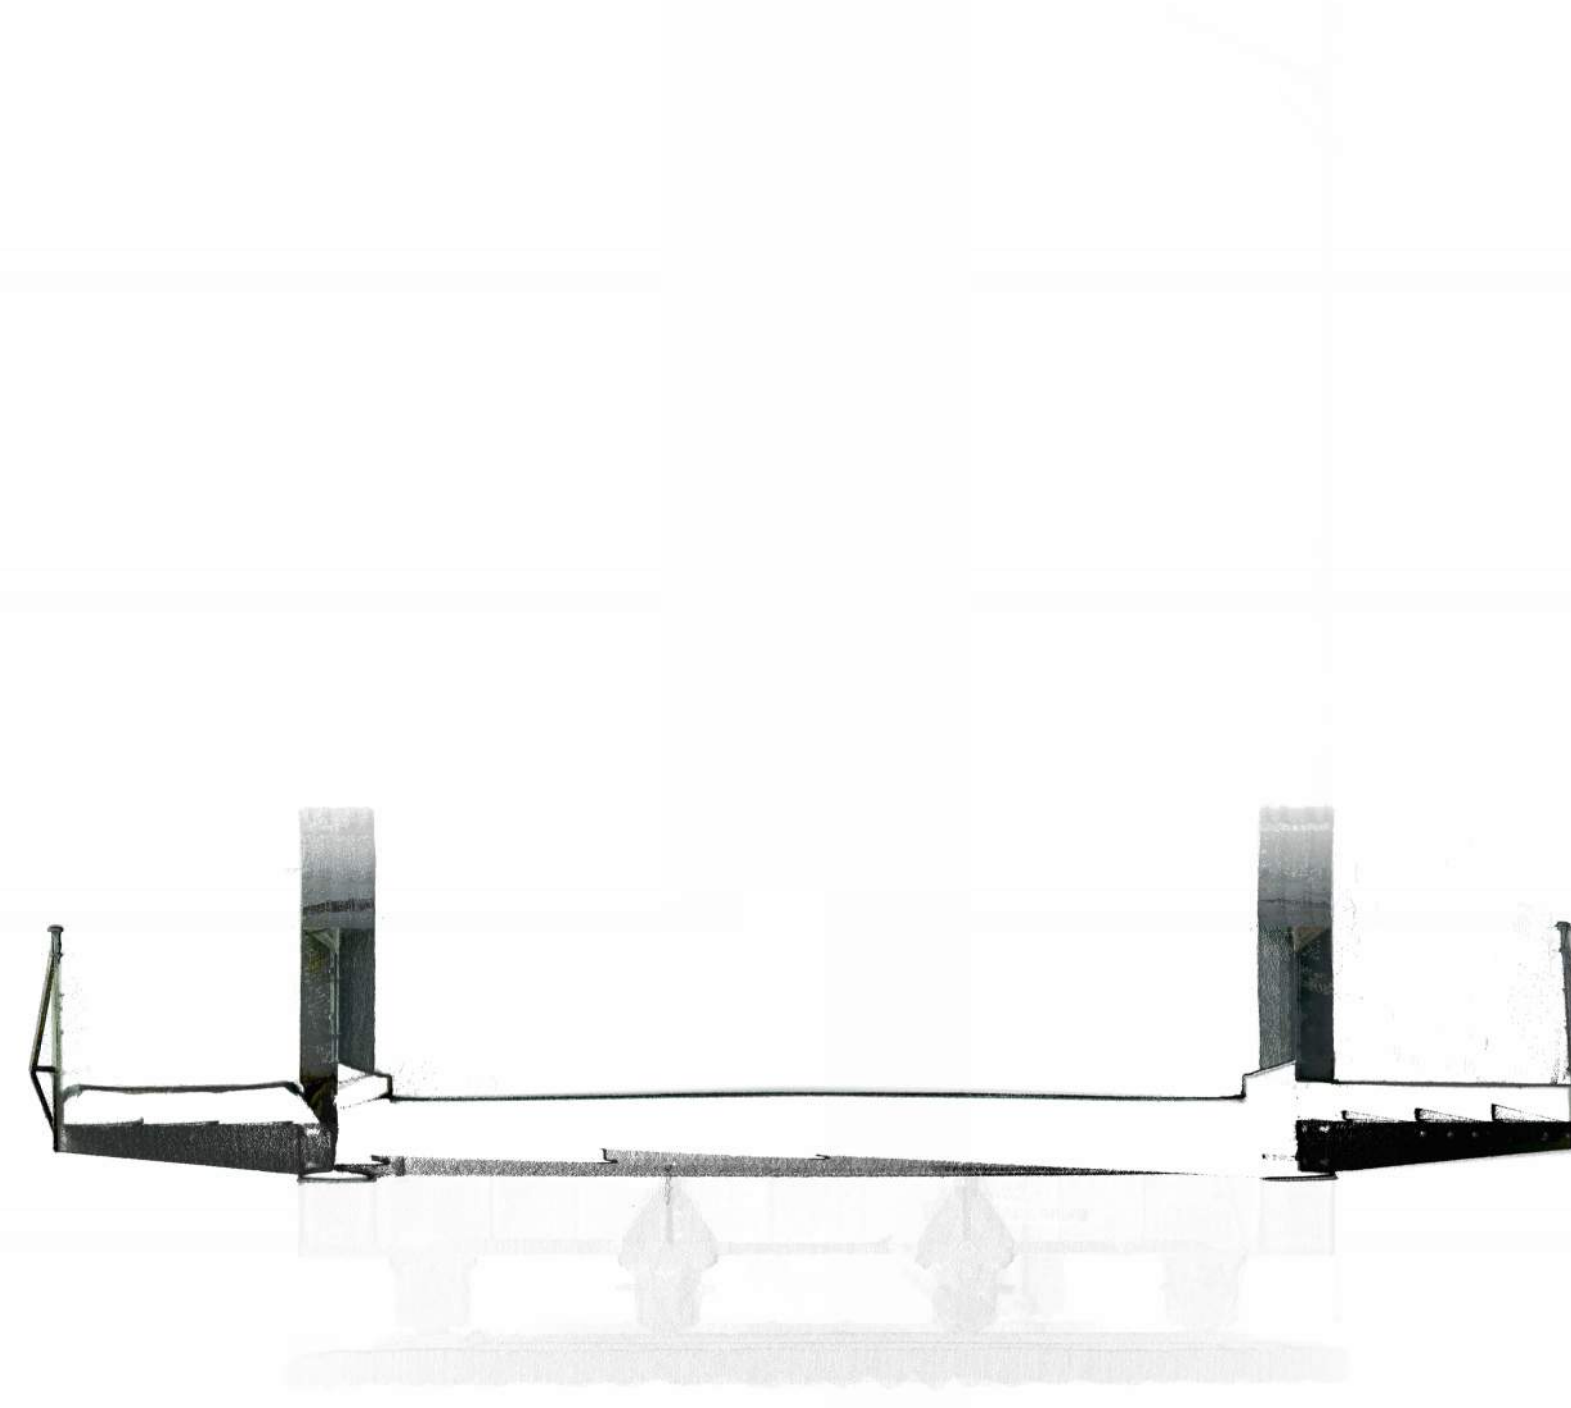


2 BRIDGE CROSS SECTION
1/4" = 1'-0"

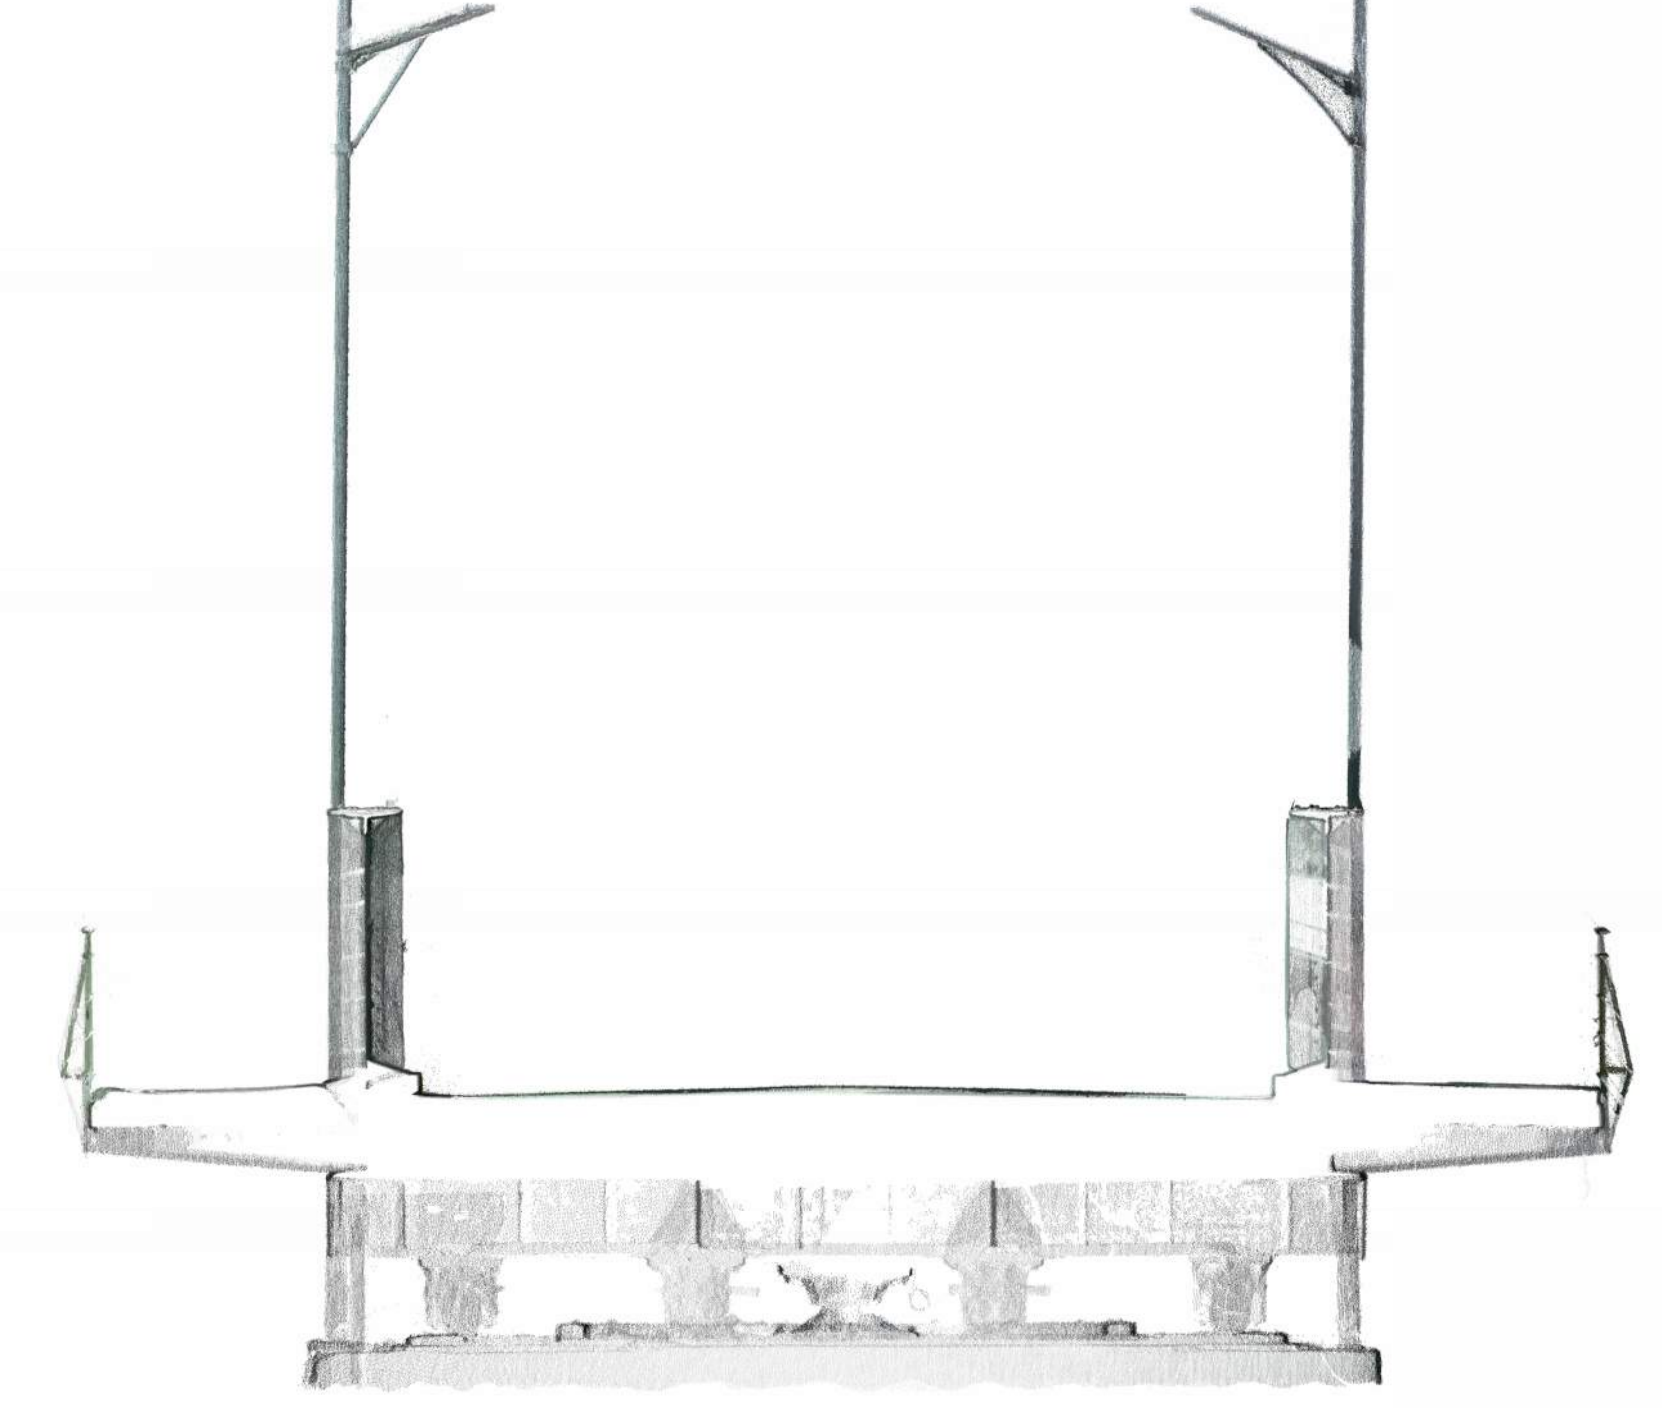


3 BRIDGE CROSS SECTION
1/4" = 1'-0"

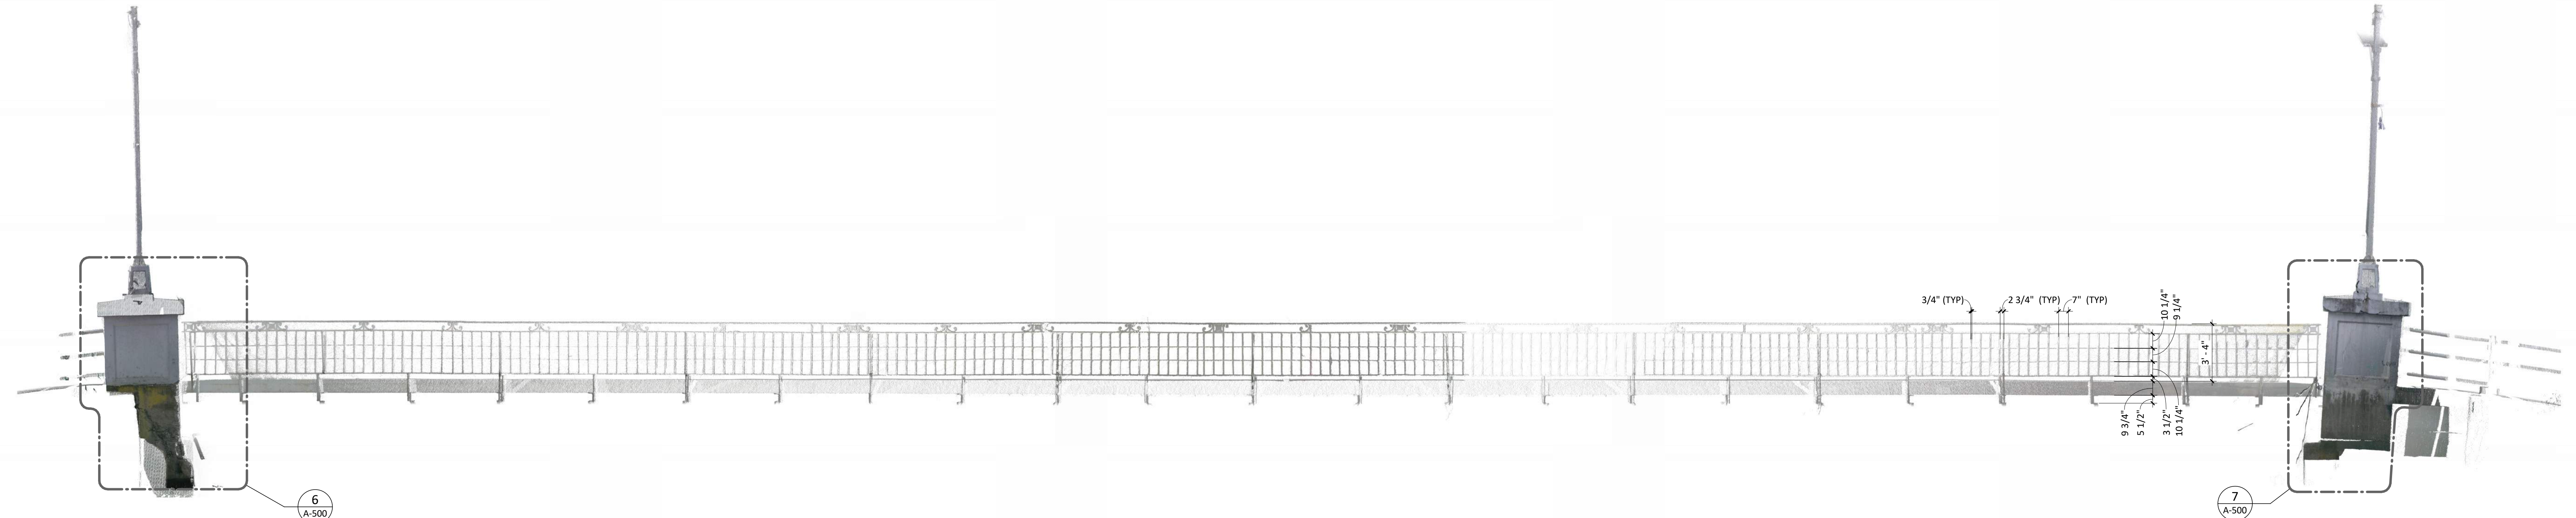


4 SOUTH EAST RAILING
1/4" = 1'-0"

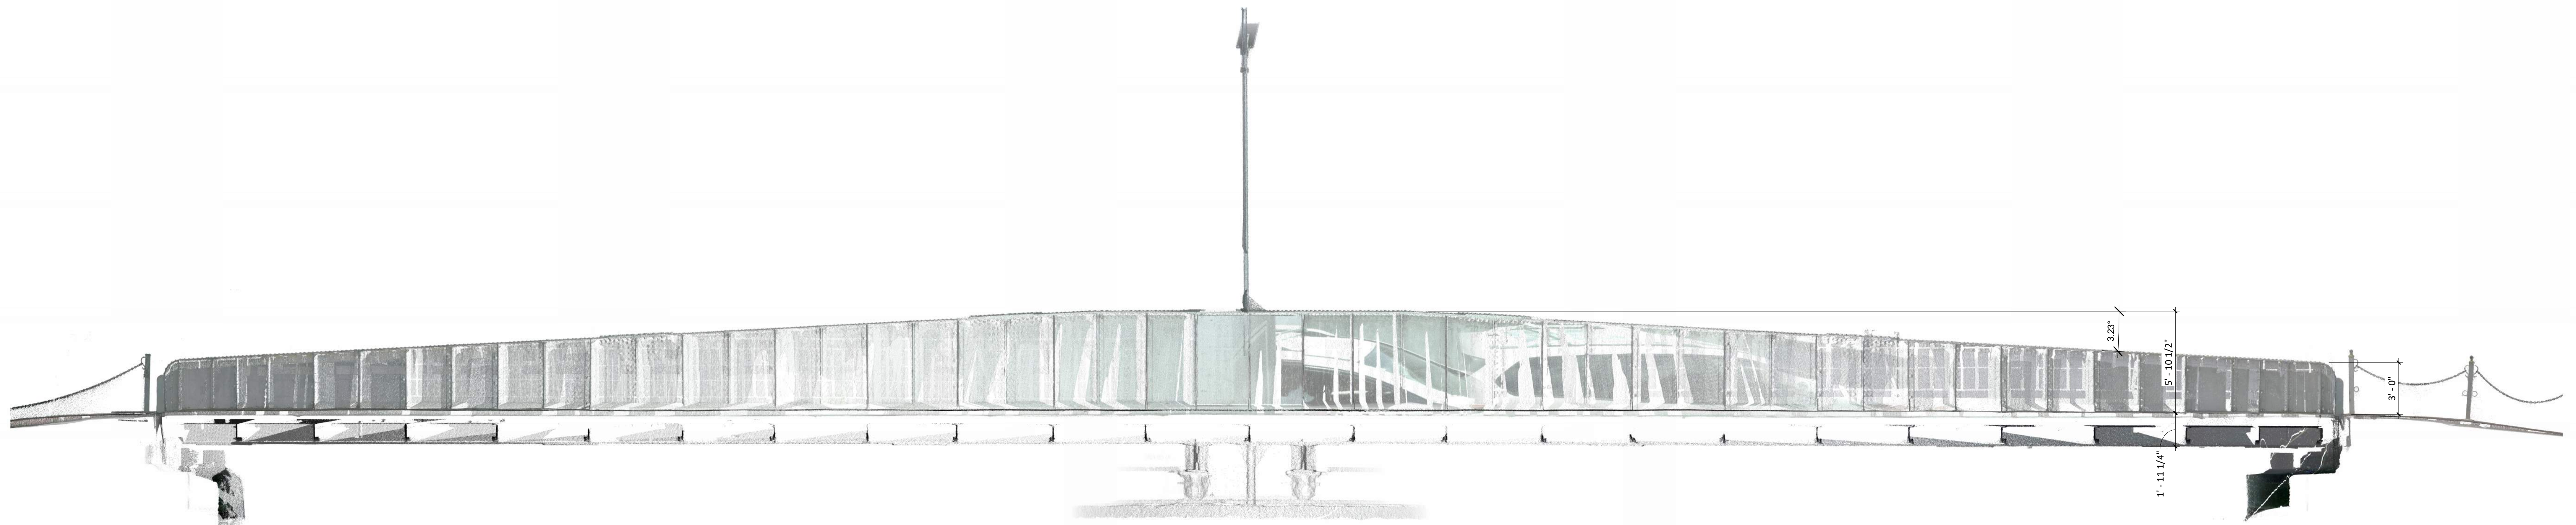

5 SOUTH EAST WALKWAY
1/4" = 1'-0"

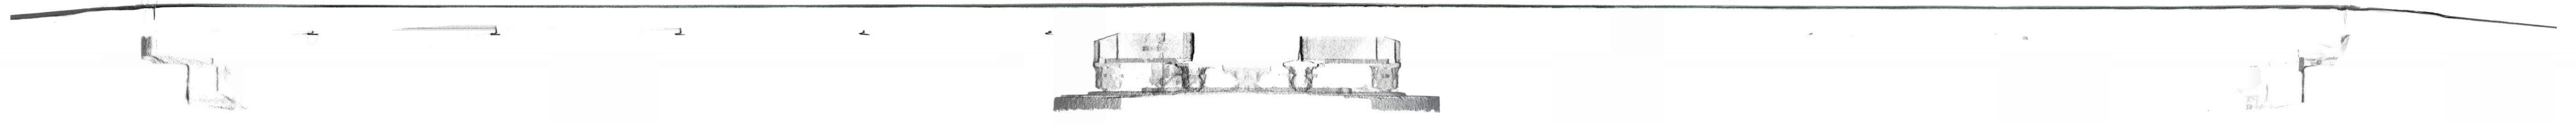

1 CENTER SECTION
3/4" = 1'-0"

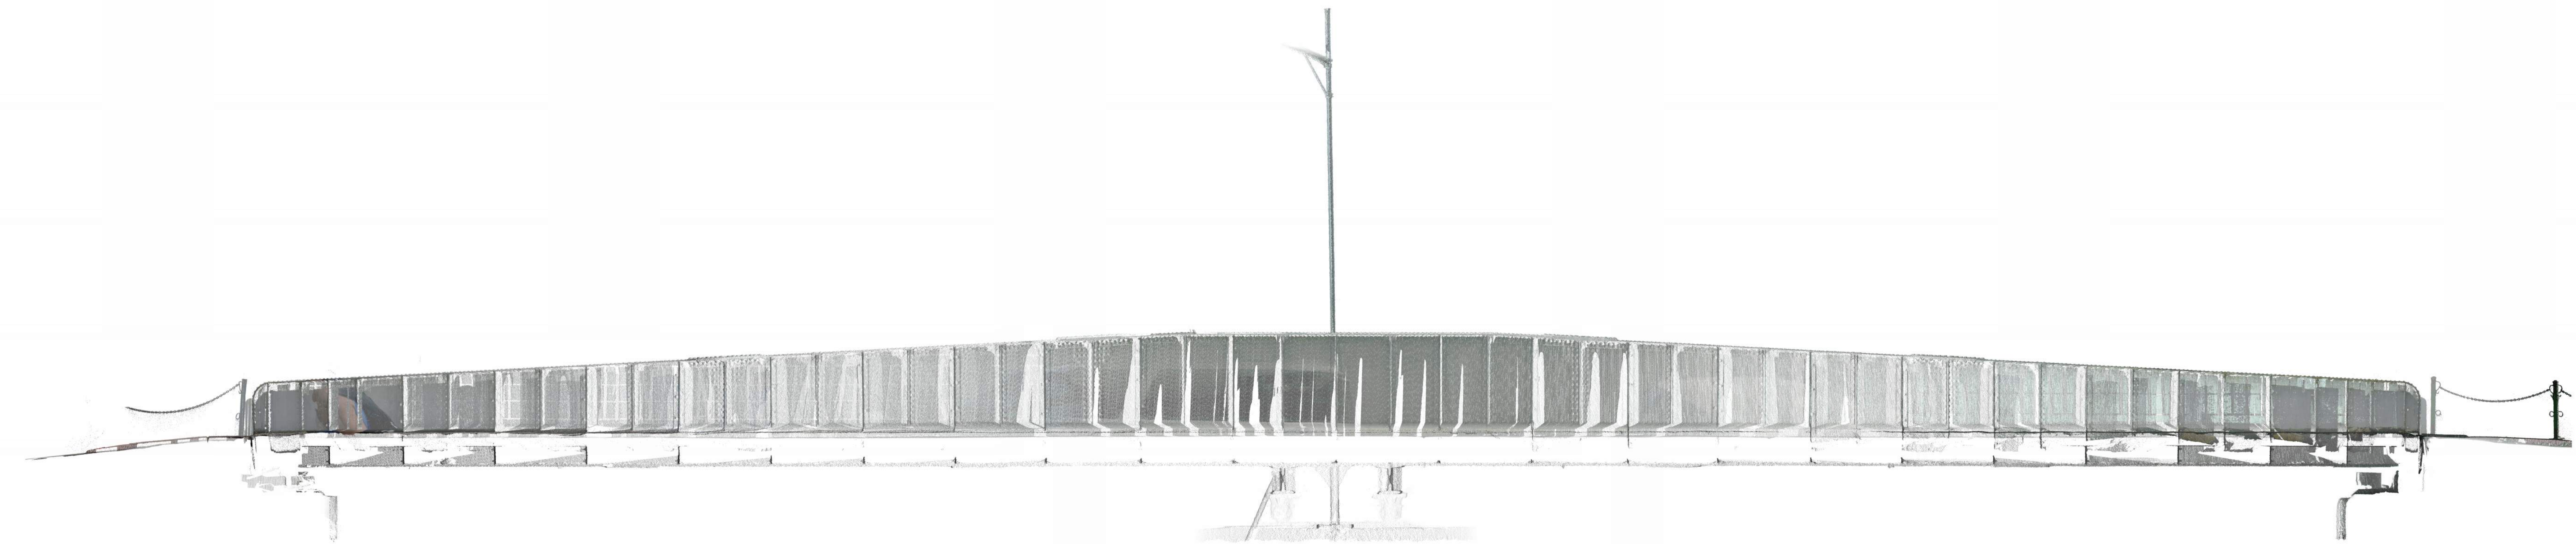

2 NORTH WEST WALKWAY
3/4" = 1'-0"



3 NORTHWEST RAILING
3/4" = 1'-0"

THE SWING BRIDGE
QUEEN STREET & COLLET CANAL
BELIZE CITY, BELIZE

REV | DATE | DESCRIPTION

PROJECT #

23-0614

DATE


07/06/2023

SHEET TITLE


SECTIONS

SHEET #


A-401

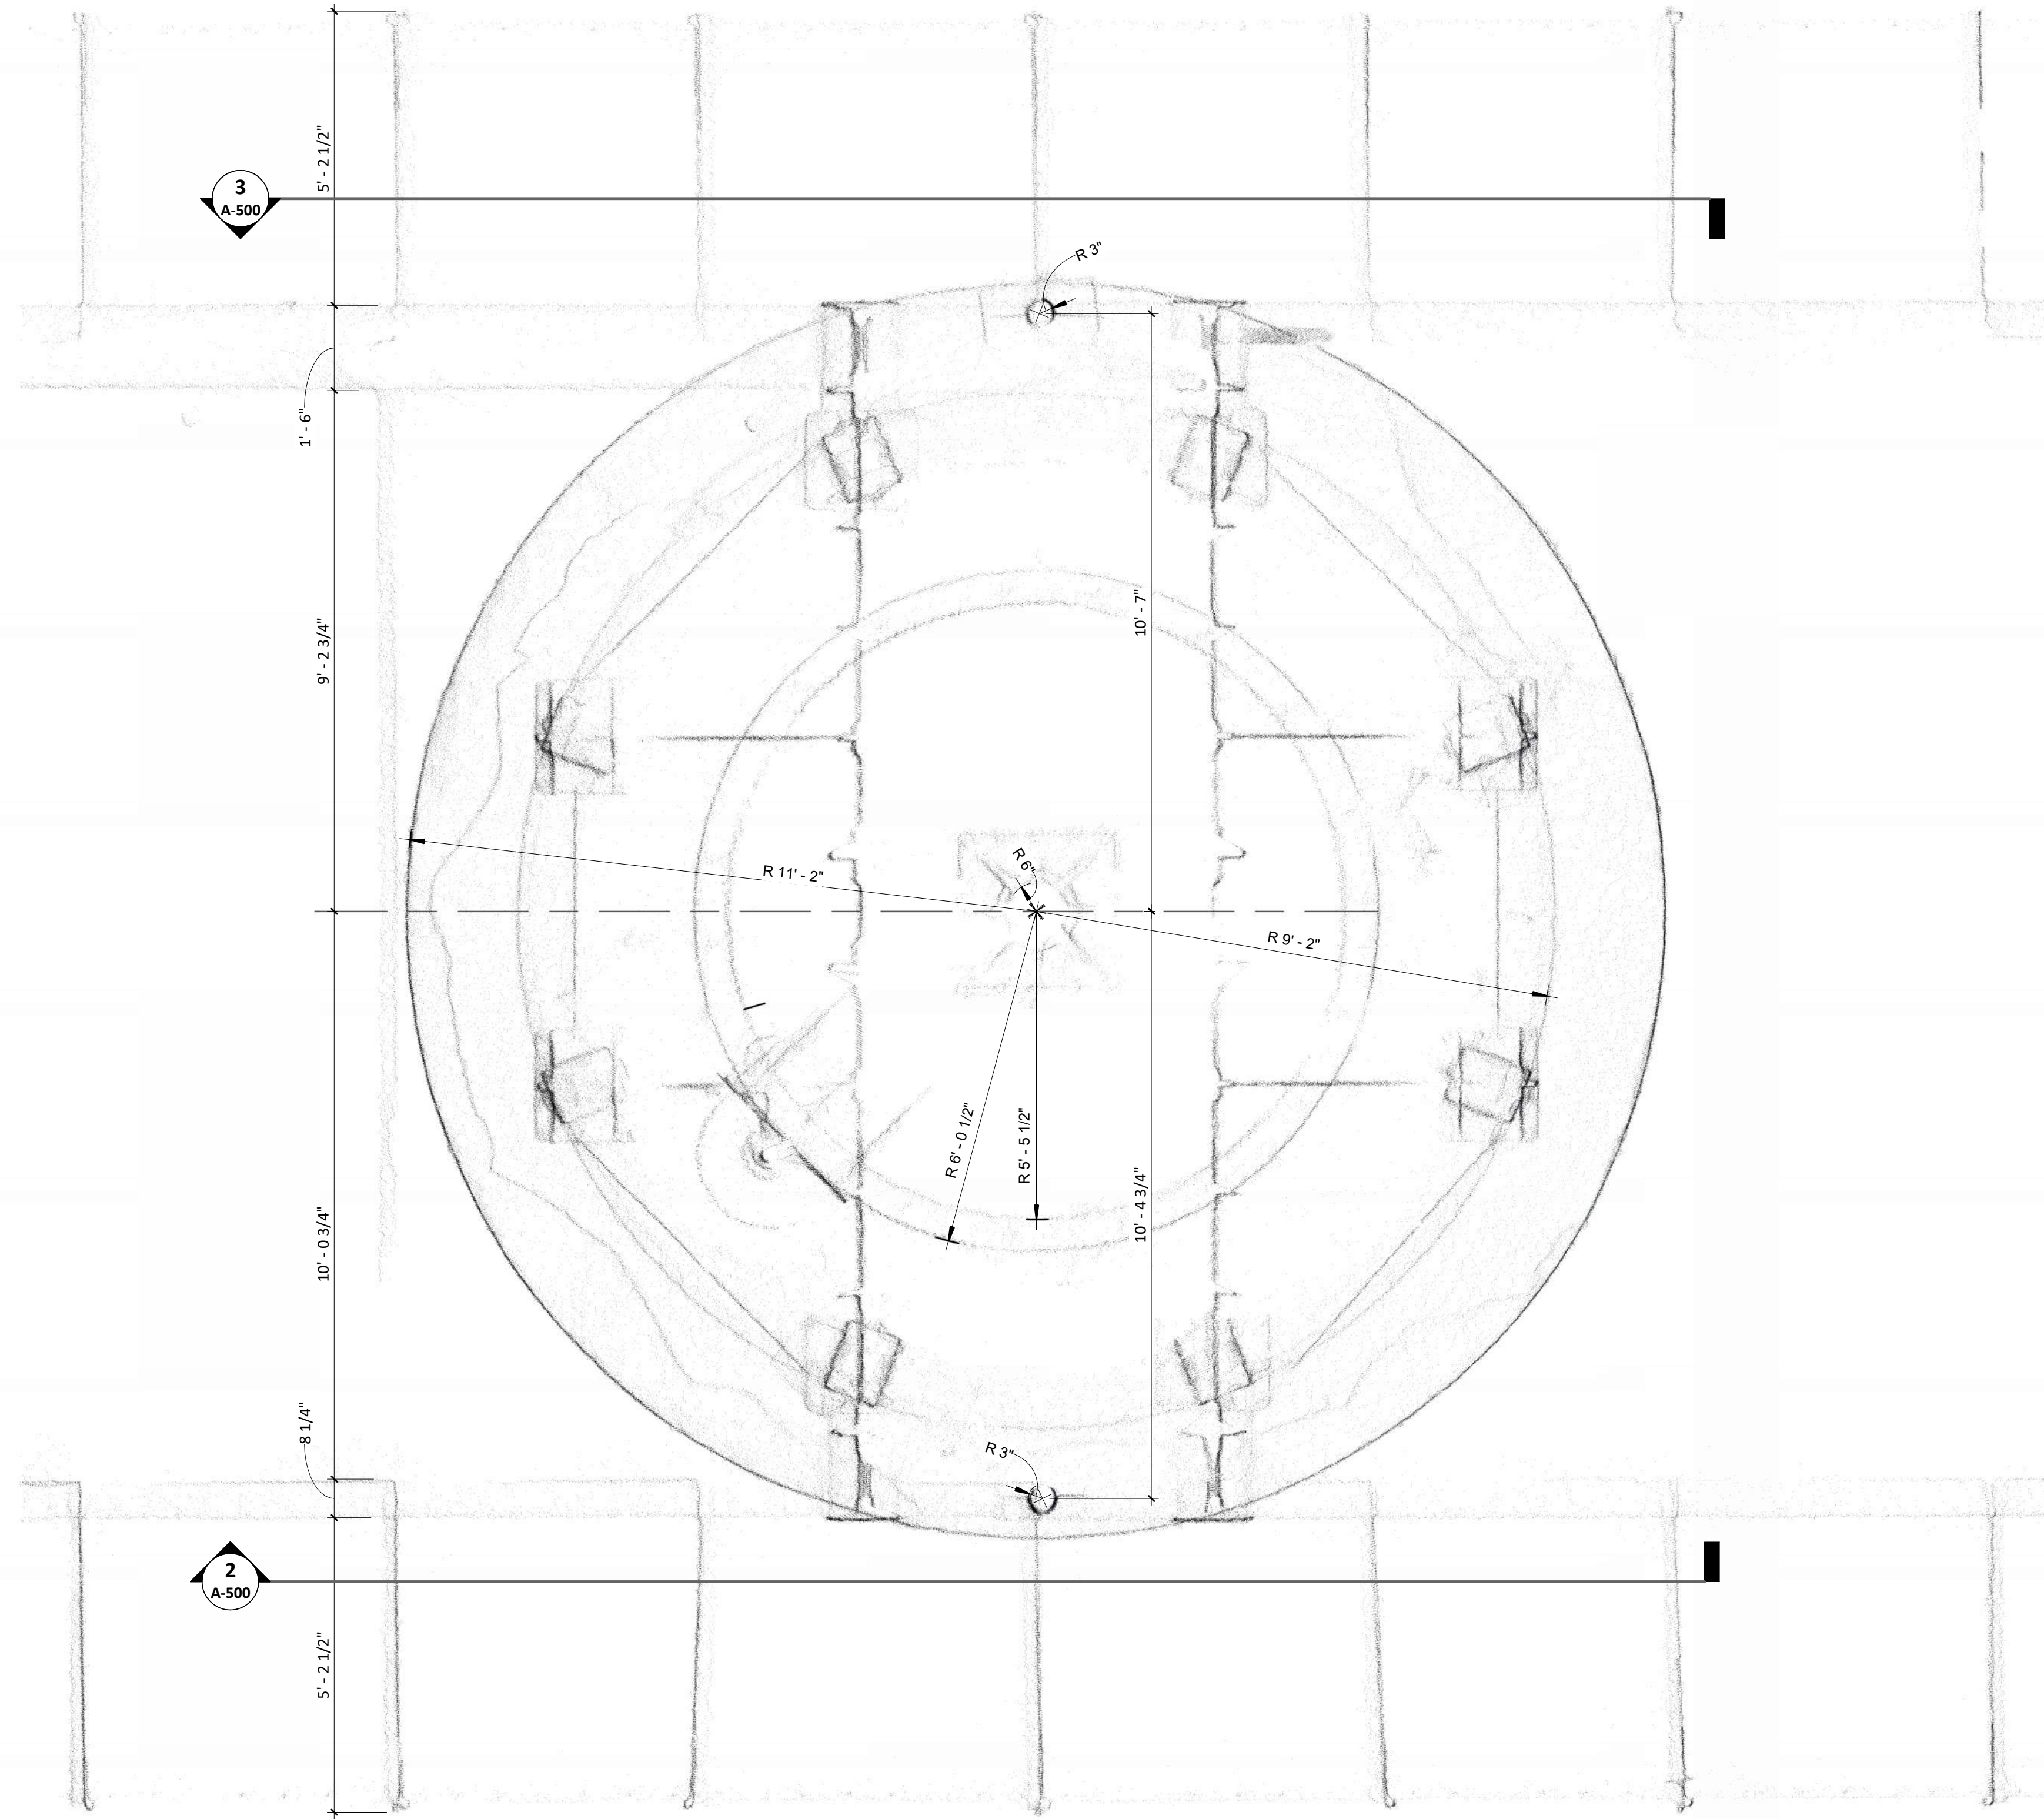

1 ENLARGED ROTOR PLAN
1/2" = 1'-0"

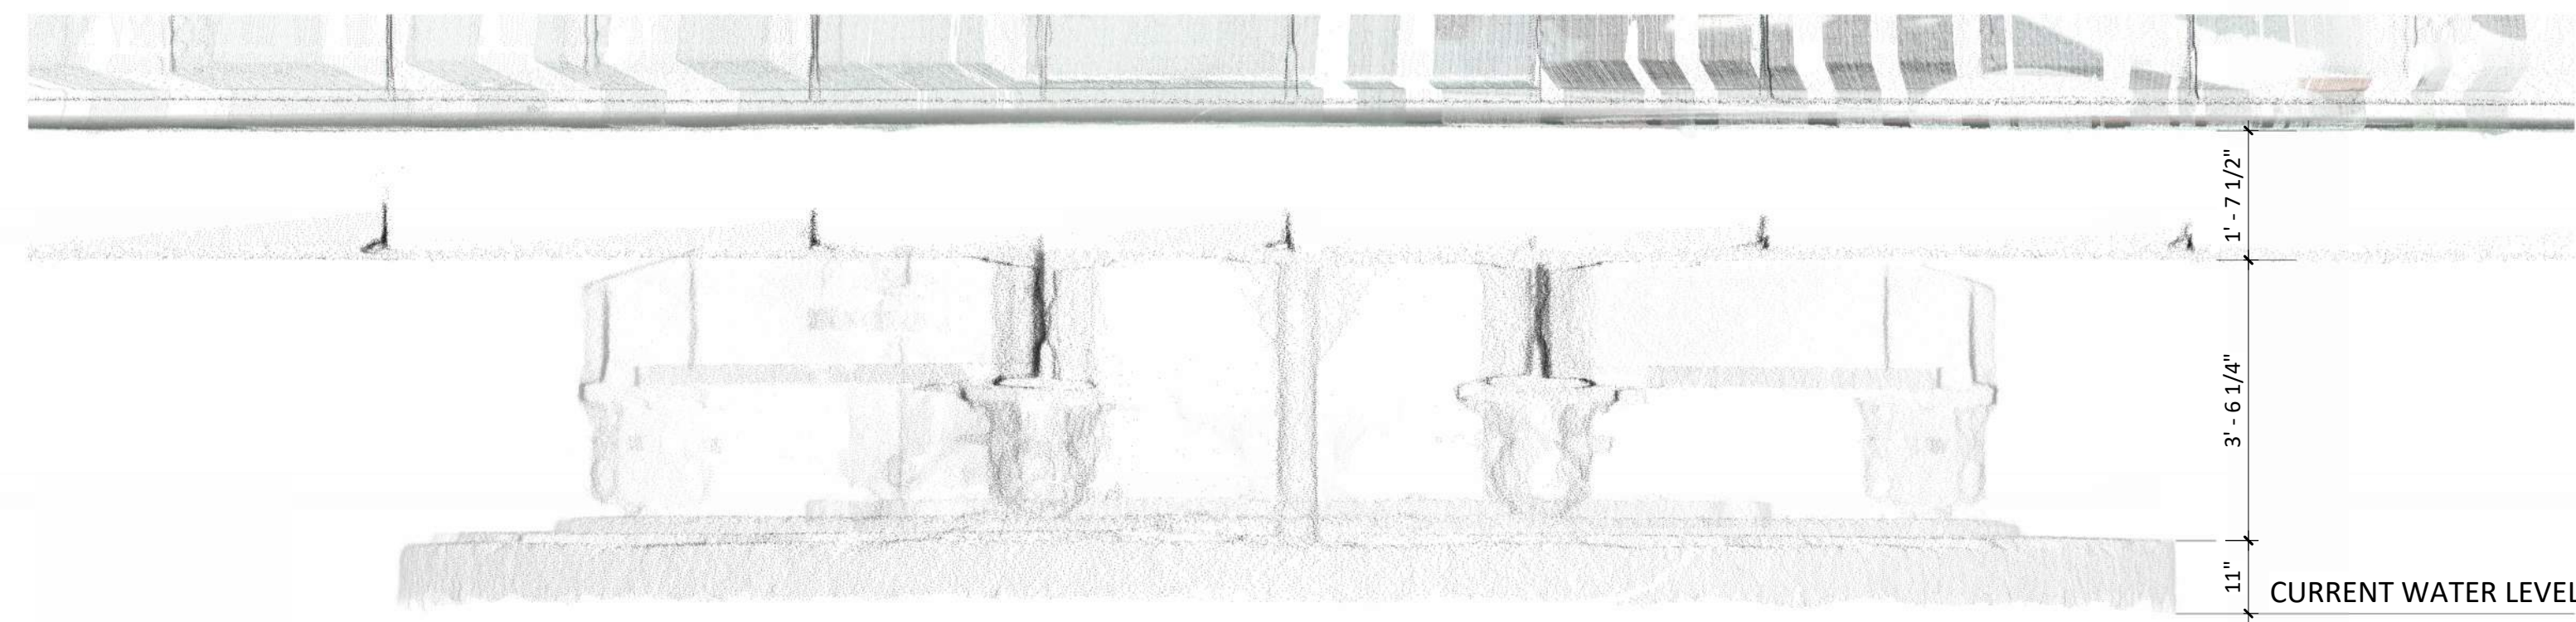

2 SOUTH EAST ROTOR ELEVATION
1/2" = 1'-0"

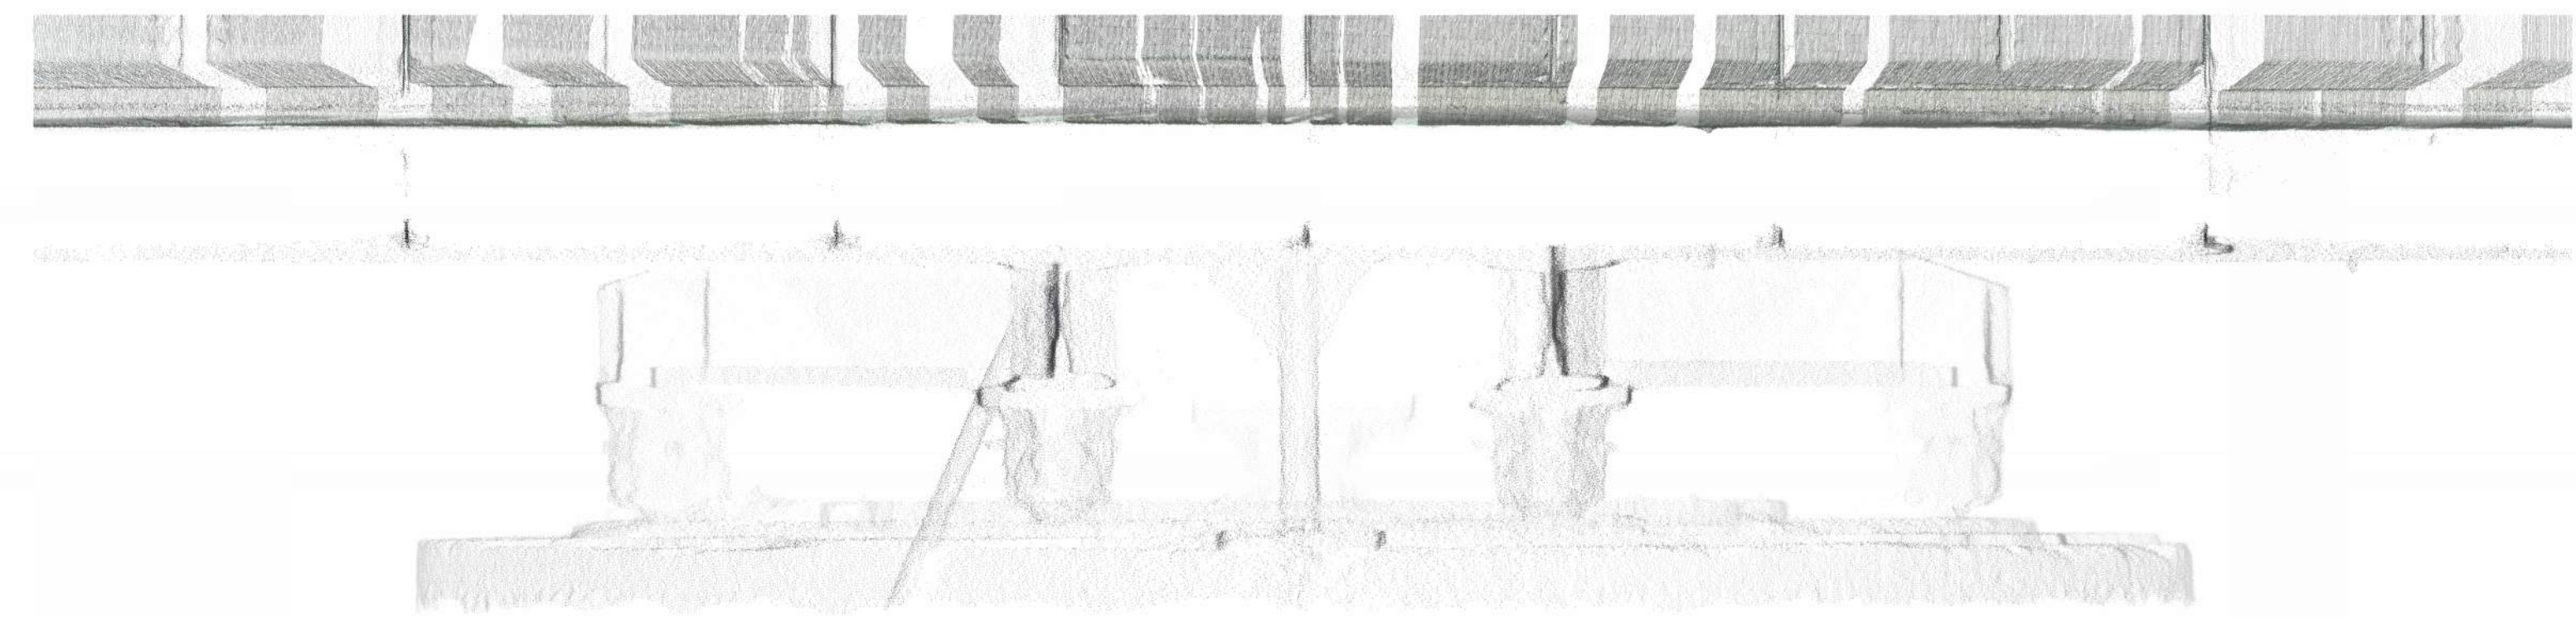

3 NORTH WEST ROTOR ELEVATION
1/2" = 1'-0"




4 NORTH EAST SUPPORT
1" = 1'-0"



5 SOUTH EAST SUPPORT
1" = 1'-0"



6 NORTH WEST SUPPORT
1" = 1'-0"

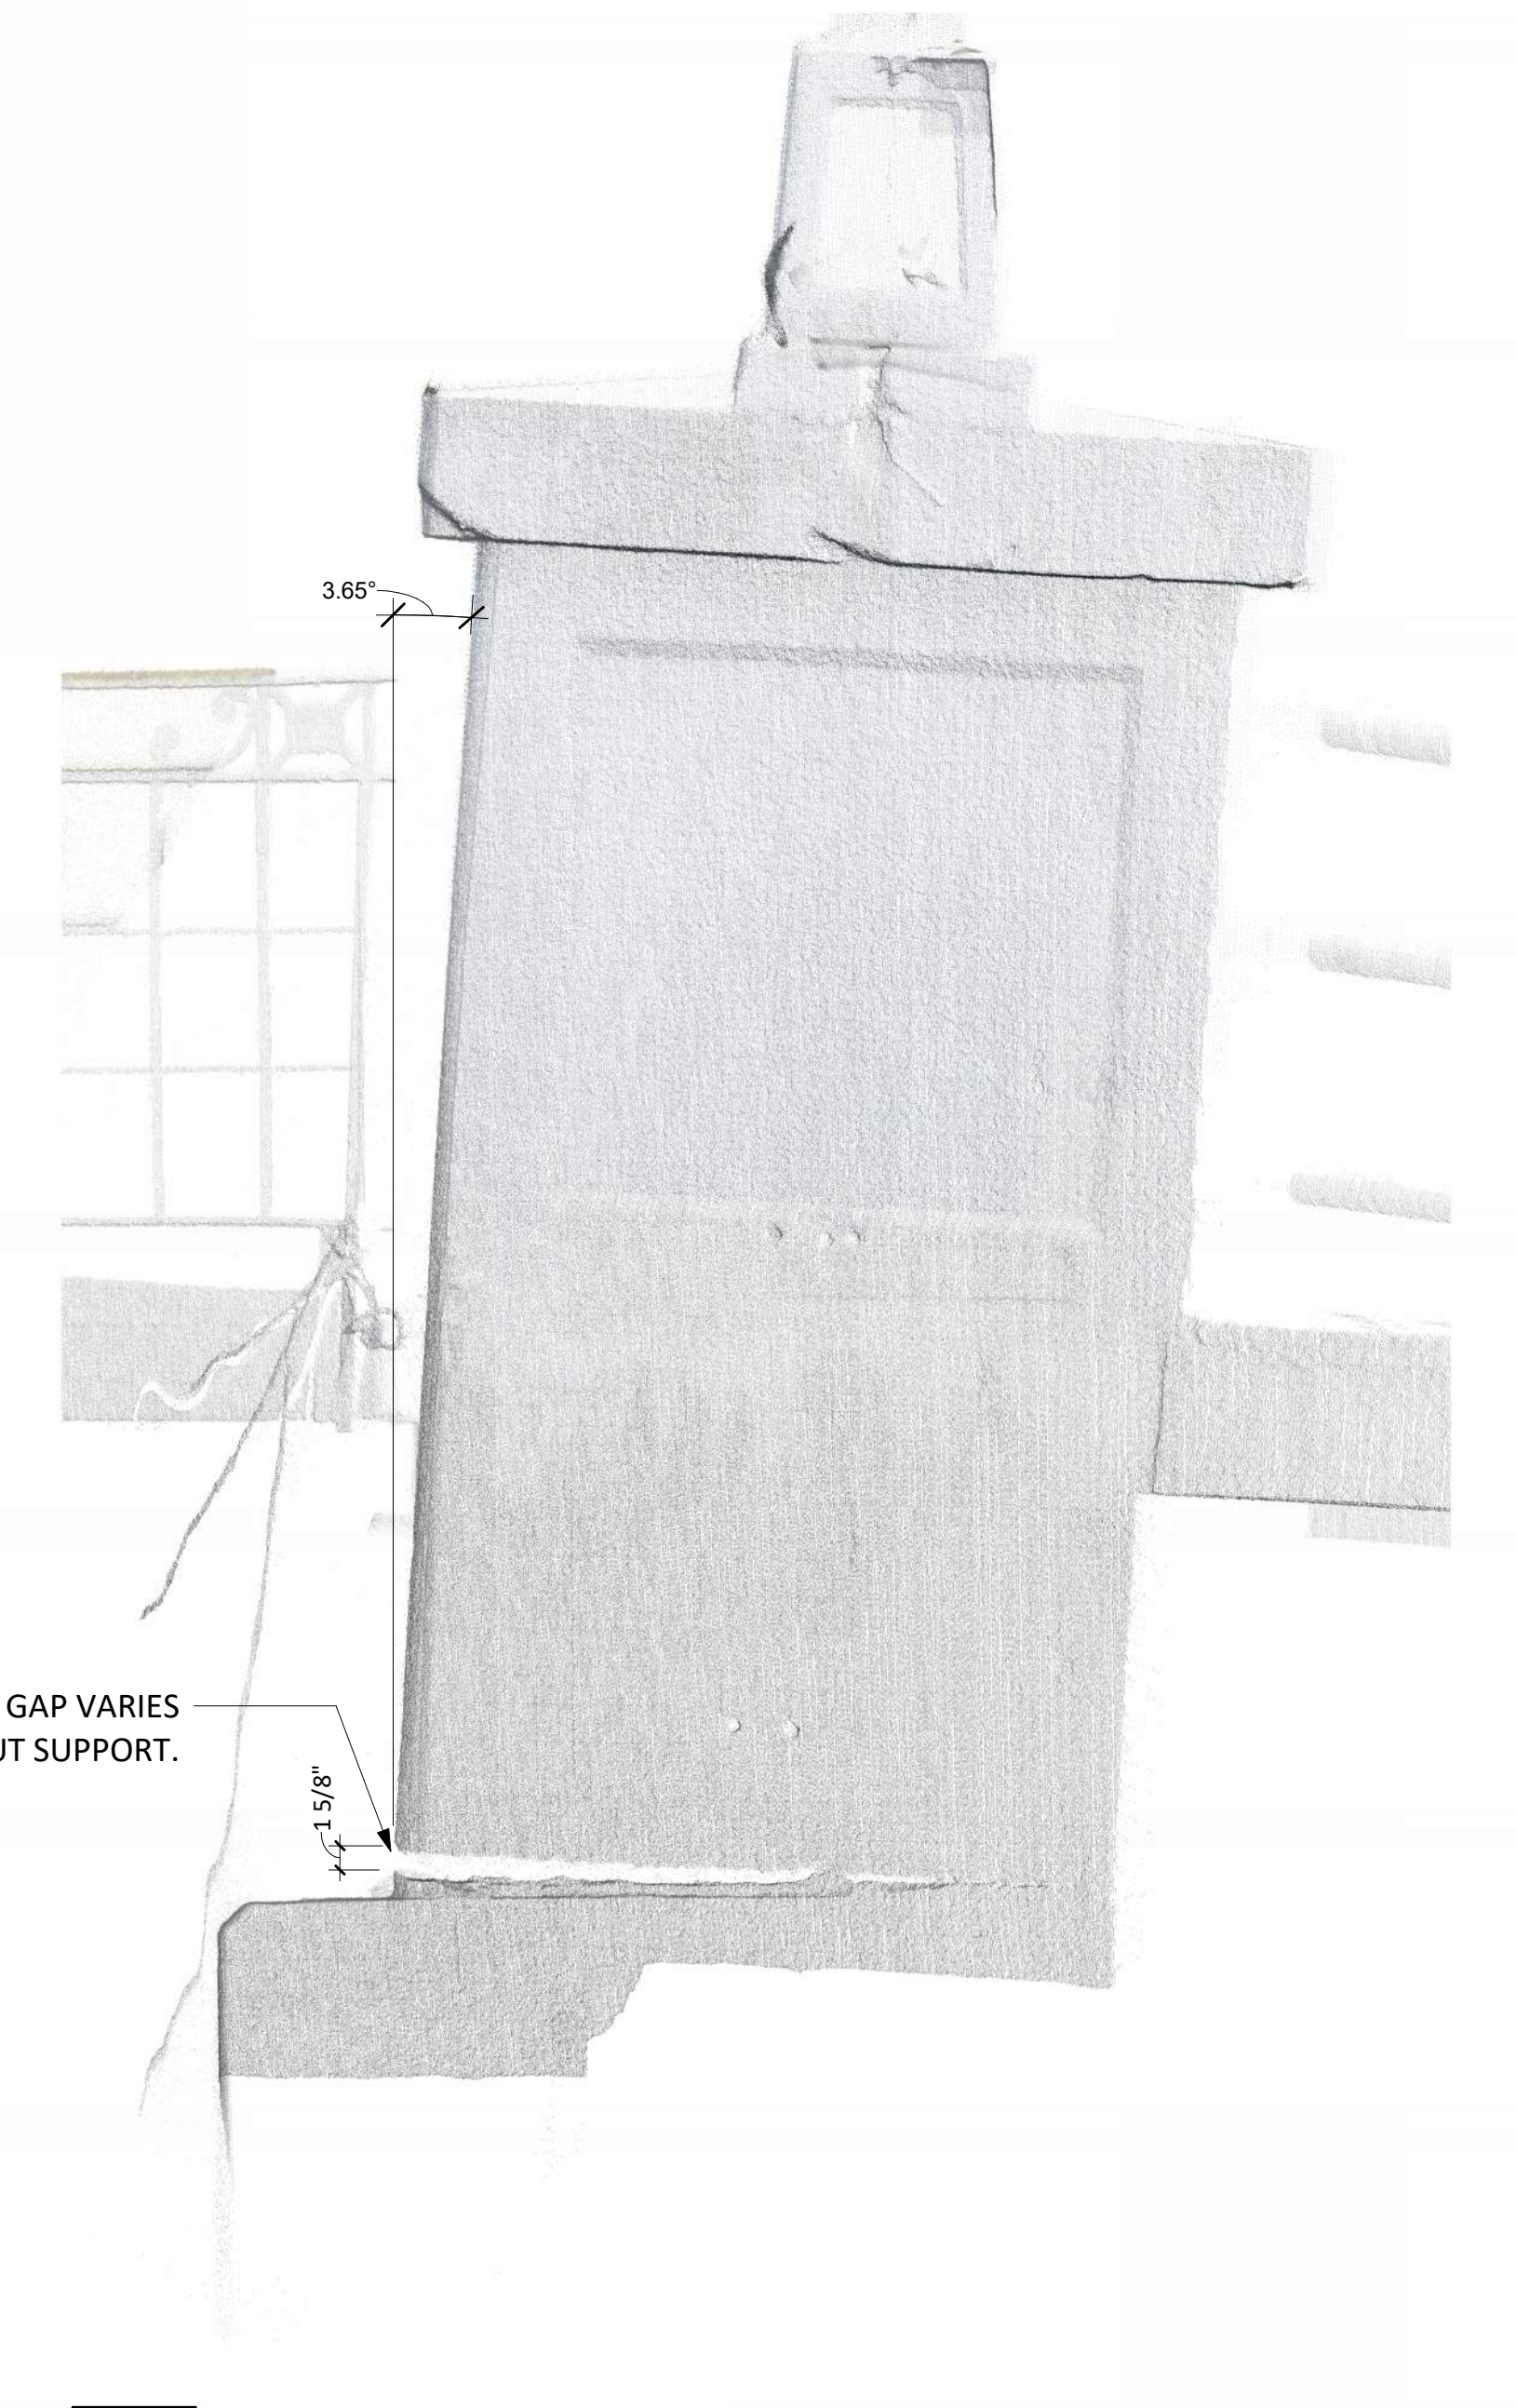

7 SOUTH WEST SUPPORT
1" = 1'-0"

REV	DATE	DESCRIPTION

PROJECT #

23-0614

DATE

07/06/2023

SHEET TITLE

ENLARGED DETAILS

SHEET #

A-500