

1 SITE PLAN
3/32" = 1'-0"



REV	DATE	DESCRIPTION

PROJECT # 22-1226

DATE 12/30/2022


SHEET TITLE

SITE PLAN


SHEET #

A-100

This drawing is the property of Line & Circle, L.L.C. 3445 Dabney St., New, AZ 85008. (602) 778-5235. This drawing is limited to the application for which it was prepared. Changes, reproductions, or copying to any third party of this drawing for any other use is not permitted without written consent of Line & Circle, L.L.C. 12/30/2022 9:24:10 AM

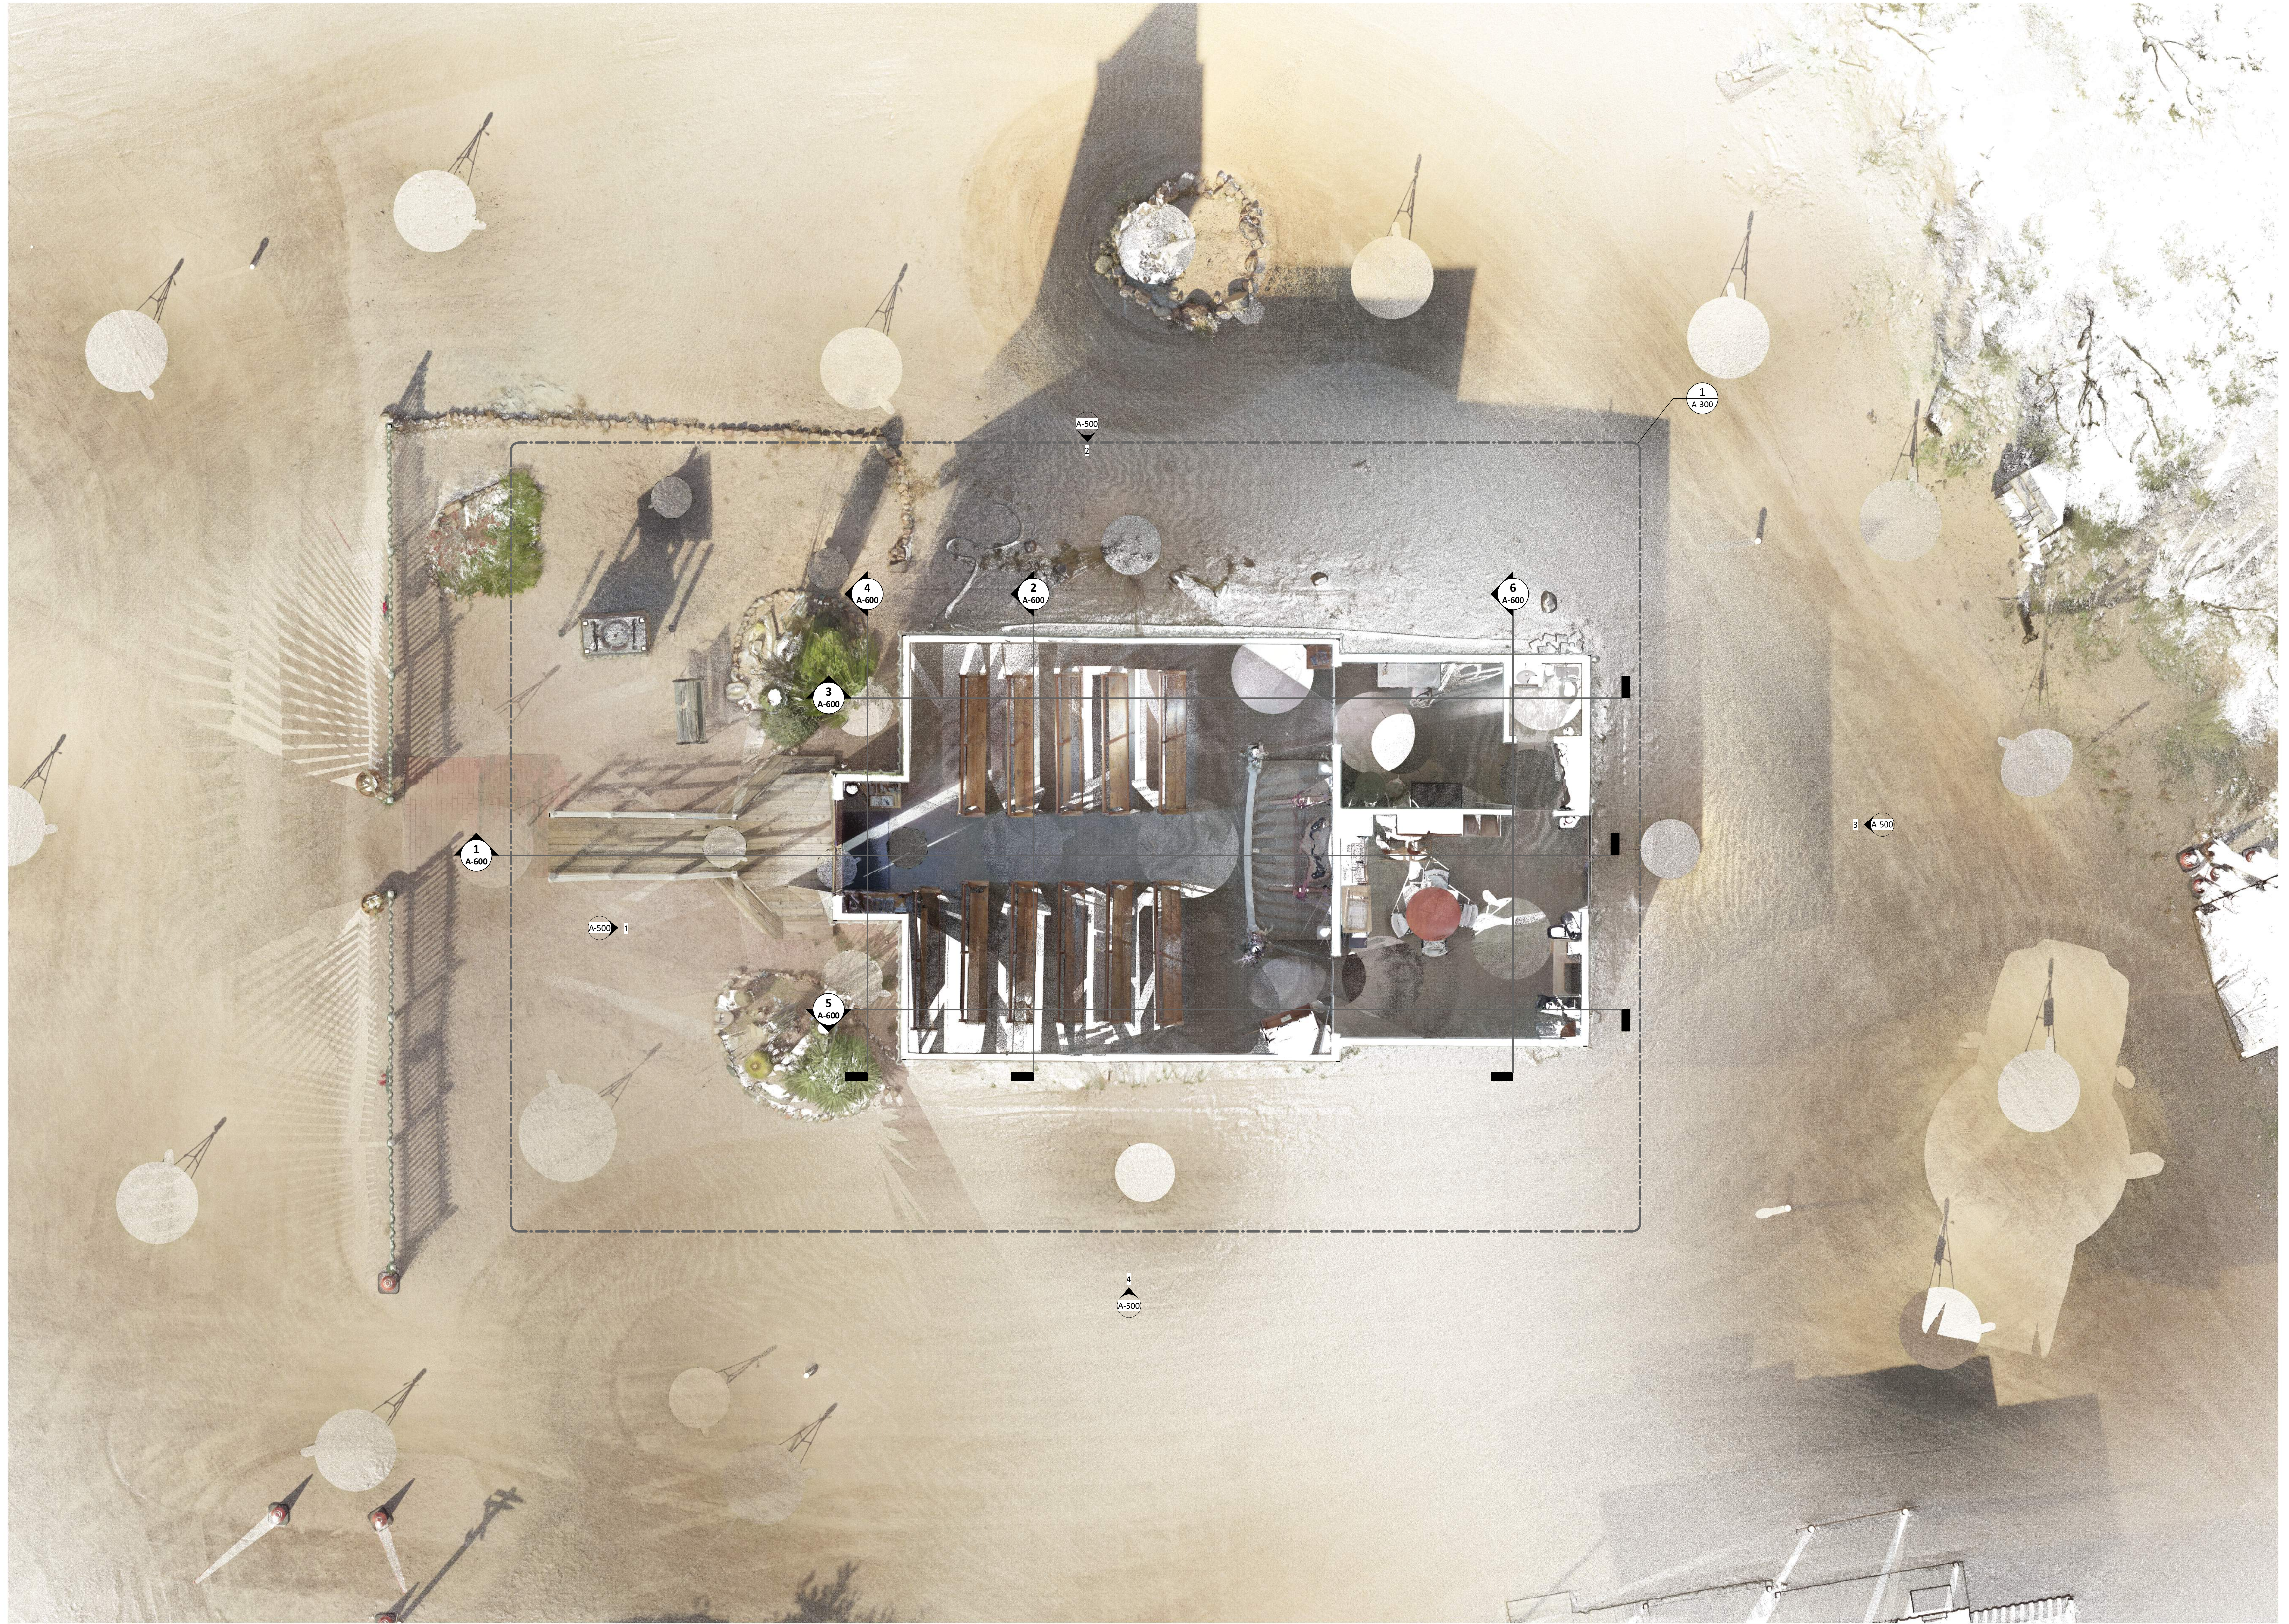

1 CHAPEL PLAN / VIEW GUIDE
1/4" = 1'-0"

 

ELVIS CHAPEL
SUPERSTITION MOUNTAIN MUSEUM
4087 E APACHE TRAIL
APACHE JUNCTION, ARIZONA 85119

REV | DATE | DESCRIPTION

PROJECT #

22-1226

DATE

12/30/2022

SHEET TITLE


CHAPEL PLAN &
VIEW GUIDE

SHEET #

A-200



1 CHAPEL PLAN - ENLARGED FLOOR PLAN
1/2" = 1'-0"

 

ELVIS CHAPEL
SUPERSTITION MOUNTAIN MUSEUM
4087 E APACHE TRAIL
APACHE JUNCTION, ARIZONA 85119

REV | DATE | DESCRIPTION

PROJECT #

22-1226

DATE

12/30/2022

SHEET TITLE

ENLARGED CHAPEL
FLOOR PLAN

SHEET #

A-300

This drawing is the property of Line & Circle, L.L.C. 3445 Doland St. New, AZ 85008. (602) 770-1525. This drawing is limited to the application for which it was prepared. Changes, reproductions, or copying to any part of this drawing for any other use is not permitted without written consent of Line & Circle, L.L.C. 12/30/2022 8:51:10 AM



1 FRONT ELEVATION - WEST
1/4" = 1'-0"



2 SIDE ELEVATION - NORTH
1/4" = 1'-0"



3 REAR ELEVATION - EAST
1/4" = 1'-0"



4 SIDE ELEVATION - SOUTH
1/4" = 1'-0"

This drawing is the property of Line & Circle, L.L.C. 3445 Doland St. New, AZ 85008. (602) 701-0338. This drawing is limited to the application for which it was prepared. Changes, reproductions, or copying to any part of this drawing for any other use is not permitted without written consent of Line & Circle, L.L.C. 12/30/2022 9:06:11 AM



1 CHAPEL SECTION 1
1/4" = 1'-0"



2 CHAPEL SECTION 2
1/4" = 1'-0"




3 CHAPEL SECTION 5
1/4" = 1'-0"



4 CHAPEL SECTION 4
1/4" = 1'-0"



5 CHAPEL SECTION 6
1/4" = 1'-0"

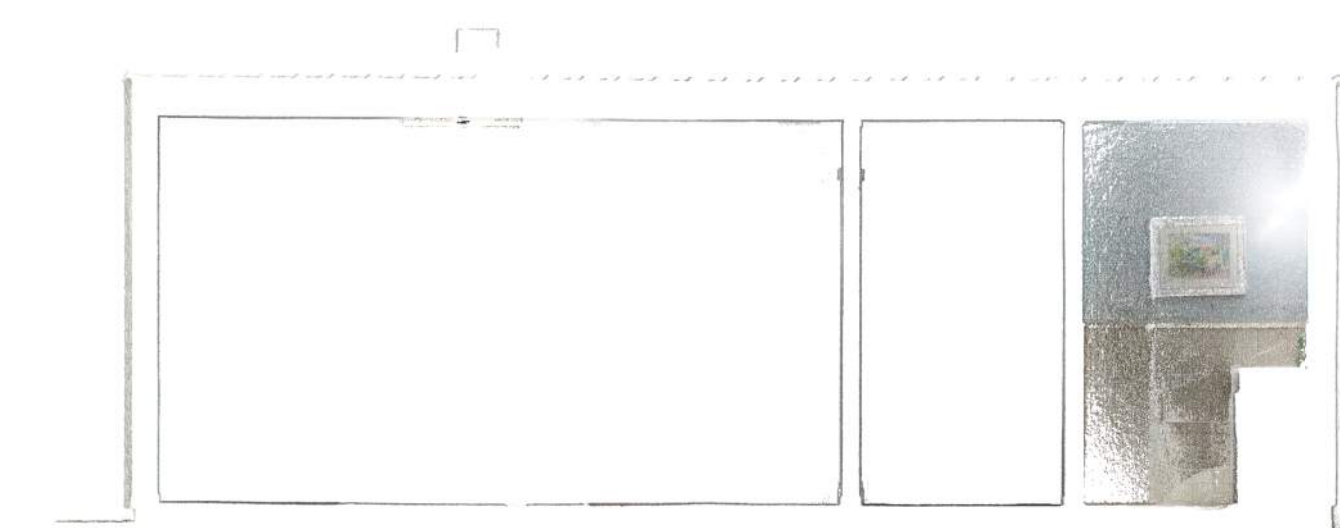

6 CHAPEL SECTION 3
1/4" = 1'-0"

REV	DATE	DESCRIPTION

PROJECT #

22-1226

DATE

12/30/2022

SHEET TITLE

BUILDING SECTIONS

SHEET #

A-600