

CONSULTANTS

PROPOSED TENANT SPACE
3500 MAIN STREET
SPRINGFIELD, MA

PROJECT NAME

DRAWING REVISION LOG

CAD FILE: ORT-24X36 V.DWG
CONTRACT DATE:
PLOT DATE: 05/19/2017
PROJECT NO:
DRAWN BY: RCM


PROFESSIONAL SEAL

DRAWING NAME

AREA PLAN

DRAWING NUMBER

A1.01

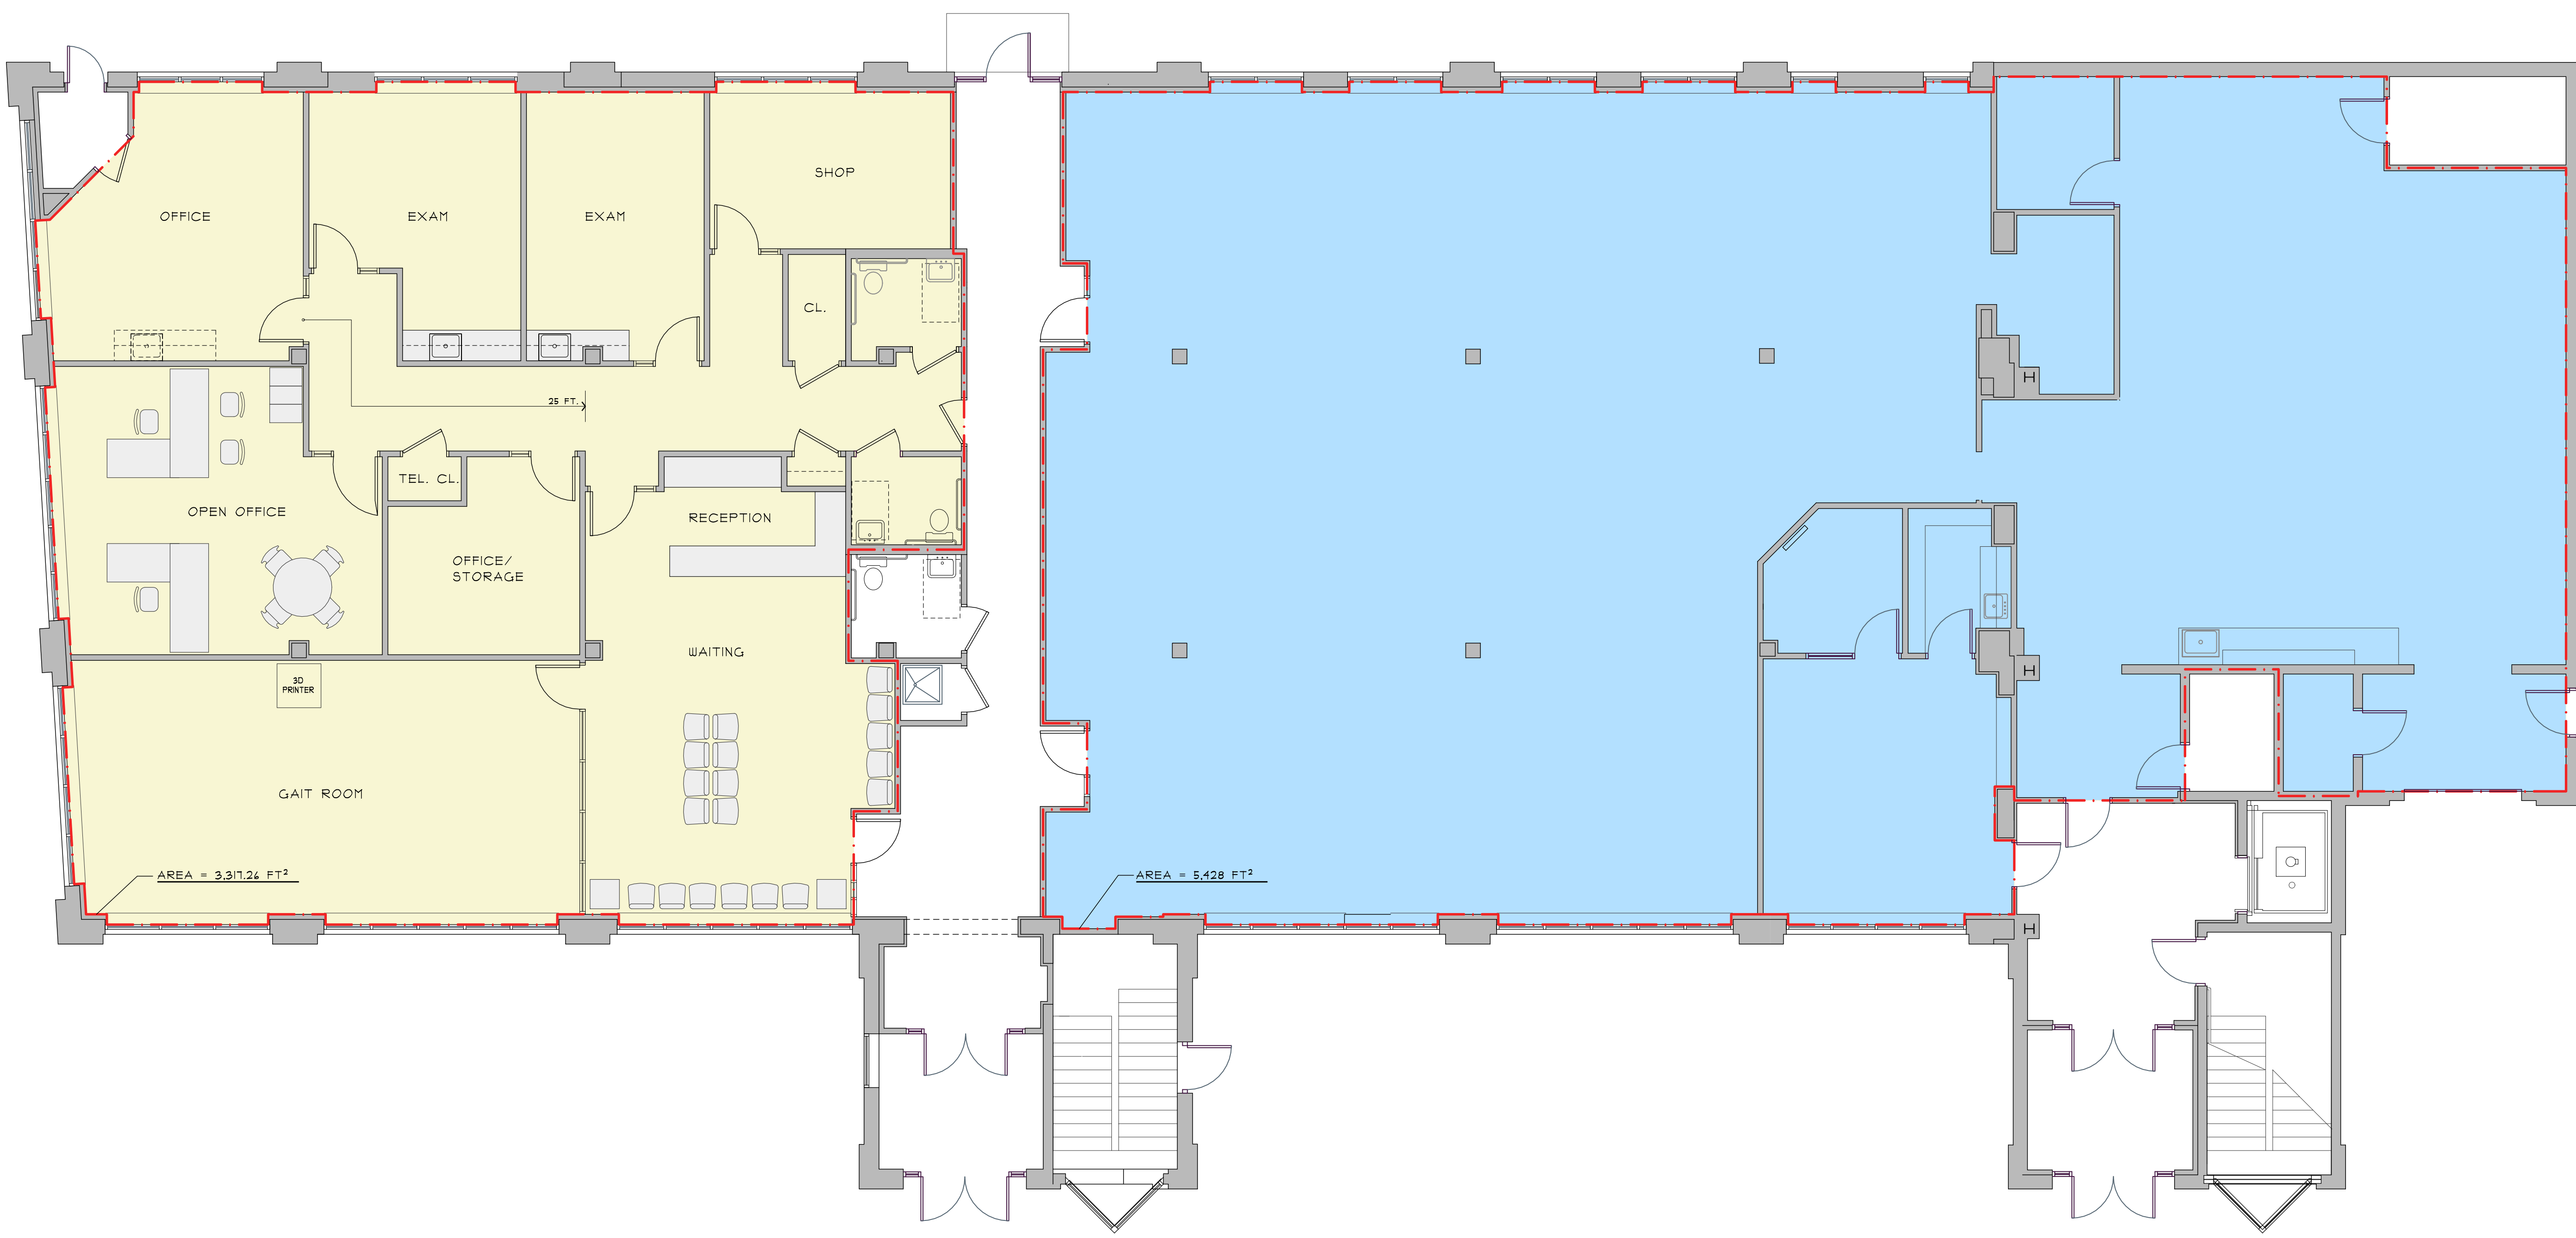

1 TENANT AREA FLOOR PLAN
SD1.1 SCALE: NTS

ALL RIGHTS RESERVED. NO PART OF THIS DRAWING OR CONSTRUCTION INFORMATION MAY BE REPRODUCED OR TRANSMITTED IN ANY FORM OR BY ANY MEANS, ELECTRONIC OR MECHANICAL, WITHOUT THE WRITTEN CONSENT OF ARCHITECTURE ENVIRONMENT LIFE, INC. UNAUTHORIZED REPRODUCTION IS PUNISHABLE BY CIVIL OR CRIMINAL PENAL TIES UNDER FEDERAL LAW.