

CONSULTANTS

PROPOSED TENANT SPACE

**3500 MAIN STREET
SPRINGFIELD, MA**

PROJECT NAME

DRAWING REVISION LOG

CAD FILE: ORT-24X36 V.DWG
CONTRACT DATE:
PLOT DATE: 05/19/2017
PROJECT NO:
DRAWN BY: RCM


PROFESSIONAL SEAL

DRAWING NAME

AREA PLAN

DRAWING NUMBER

A1.01

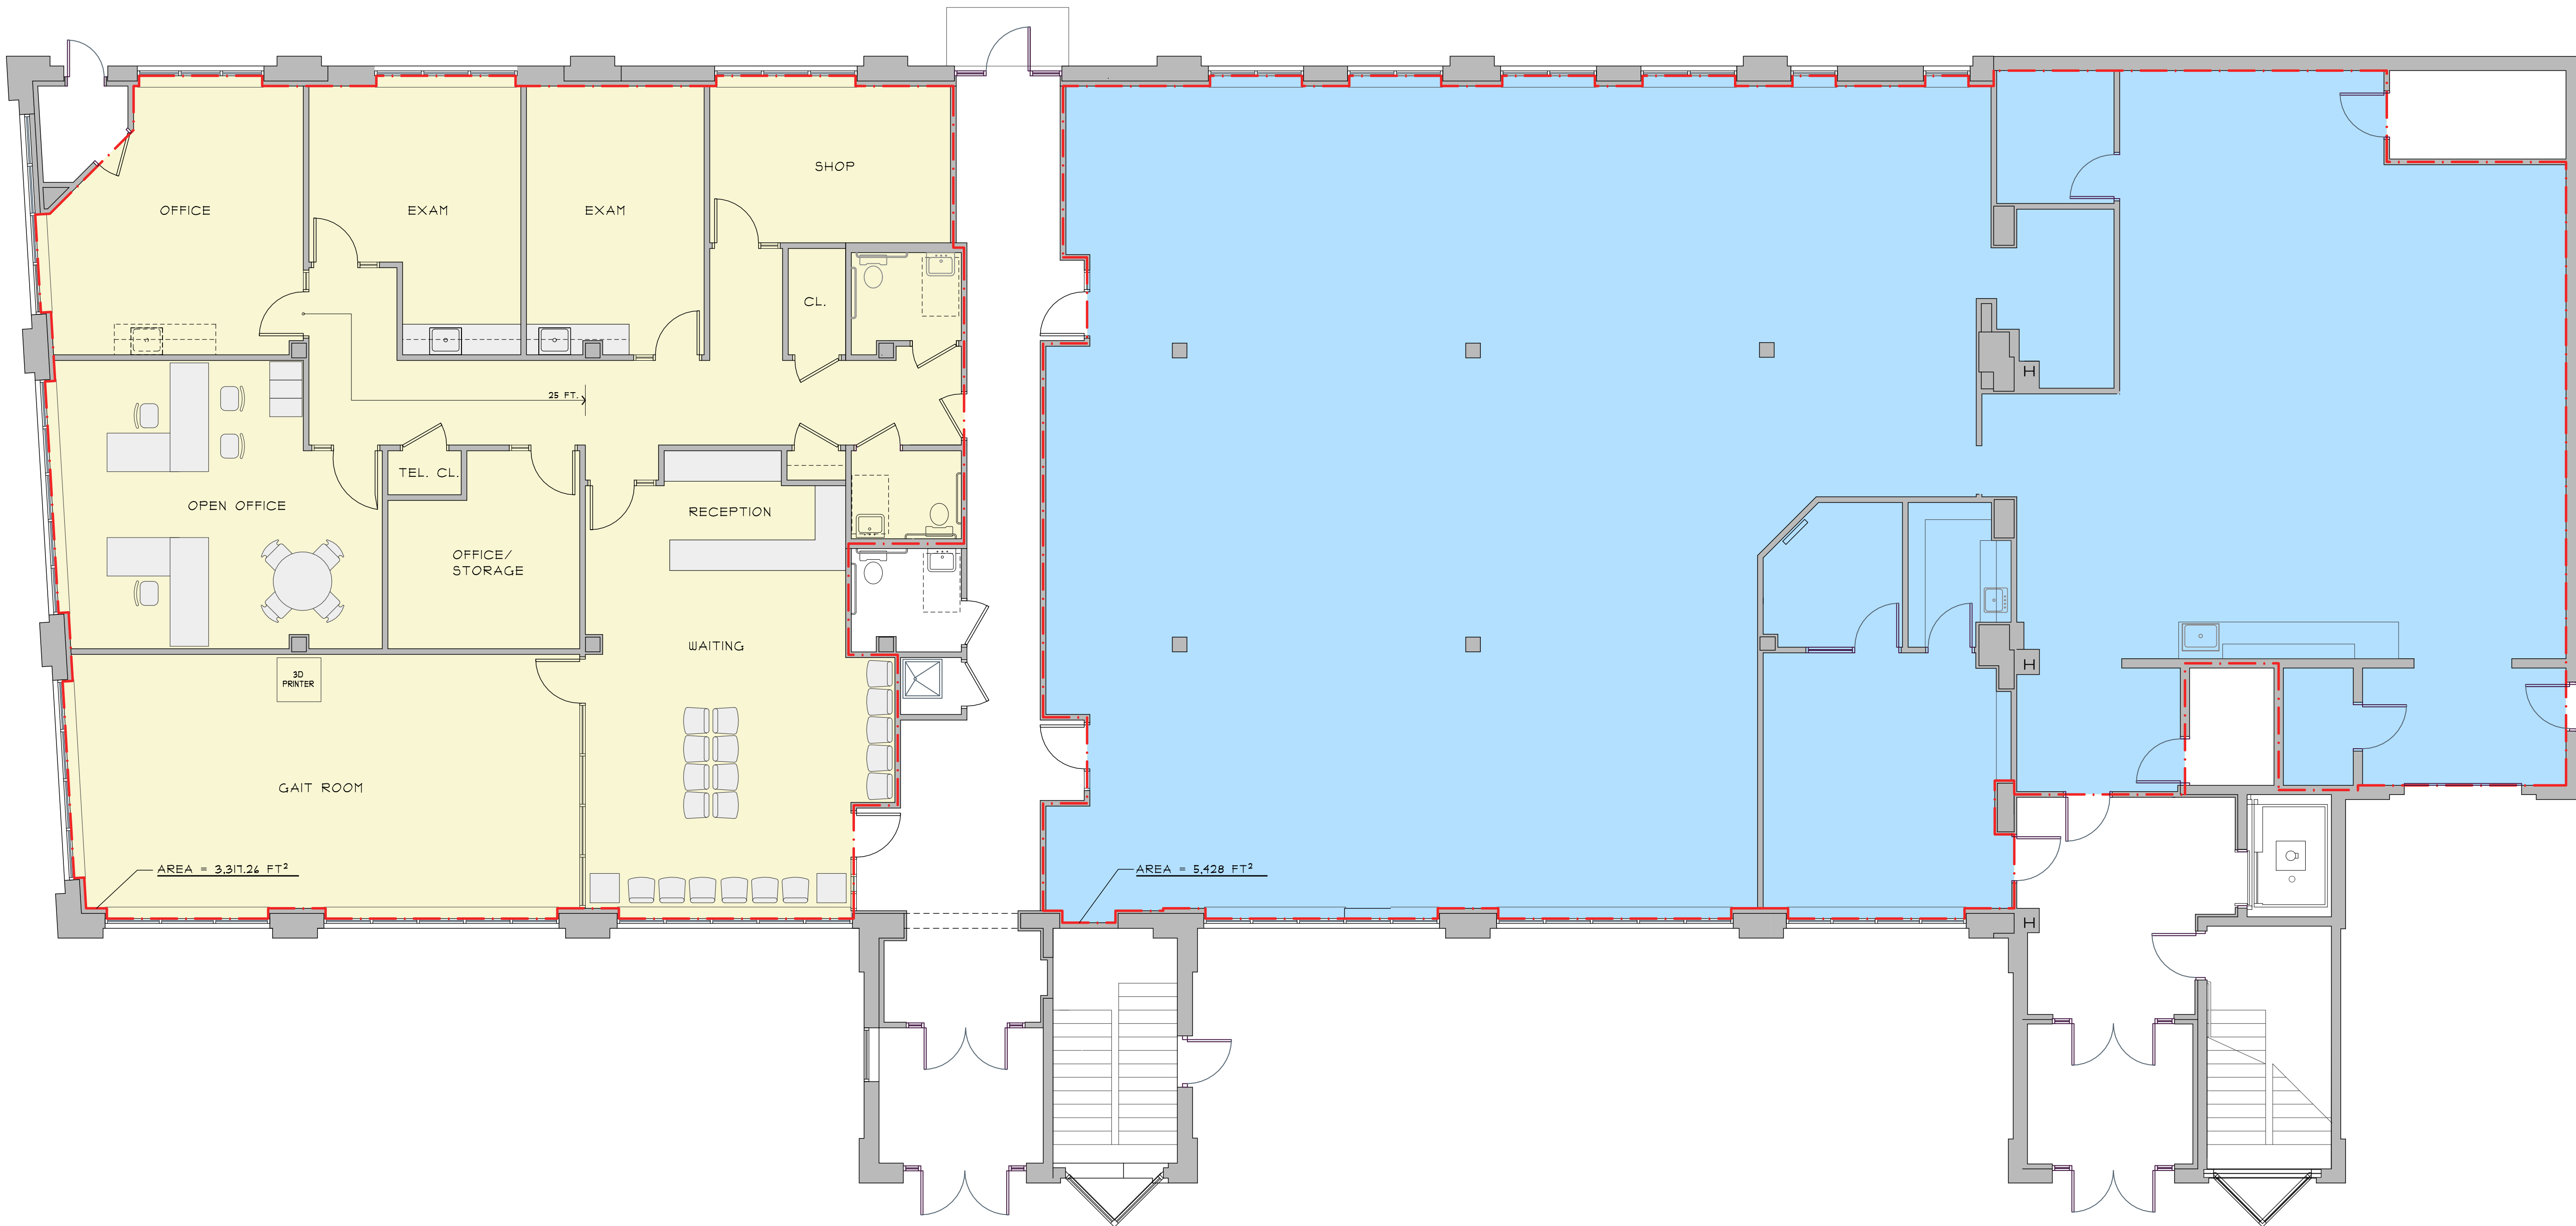

1 TENANT AREA FLOOR PLAN
SD1.1 SCALE: NTS