


FileP:\133\133-10061-000\4-0-Production-Working\4-1-BIM-CAD\Civil\Sheets\NB-TOPO-MAP.dwg Plotted: 8/4/2023 1:35 PM By: Rowland, Richard

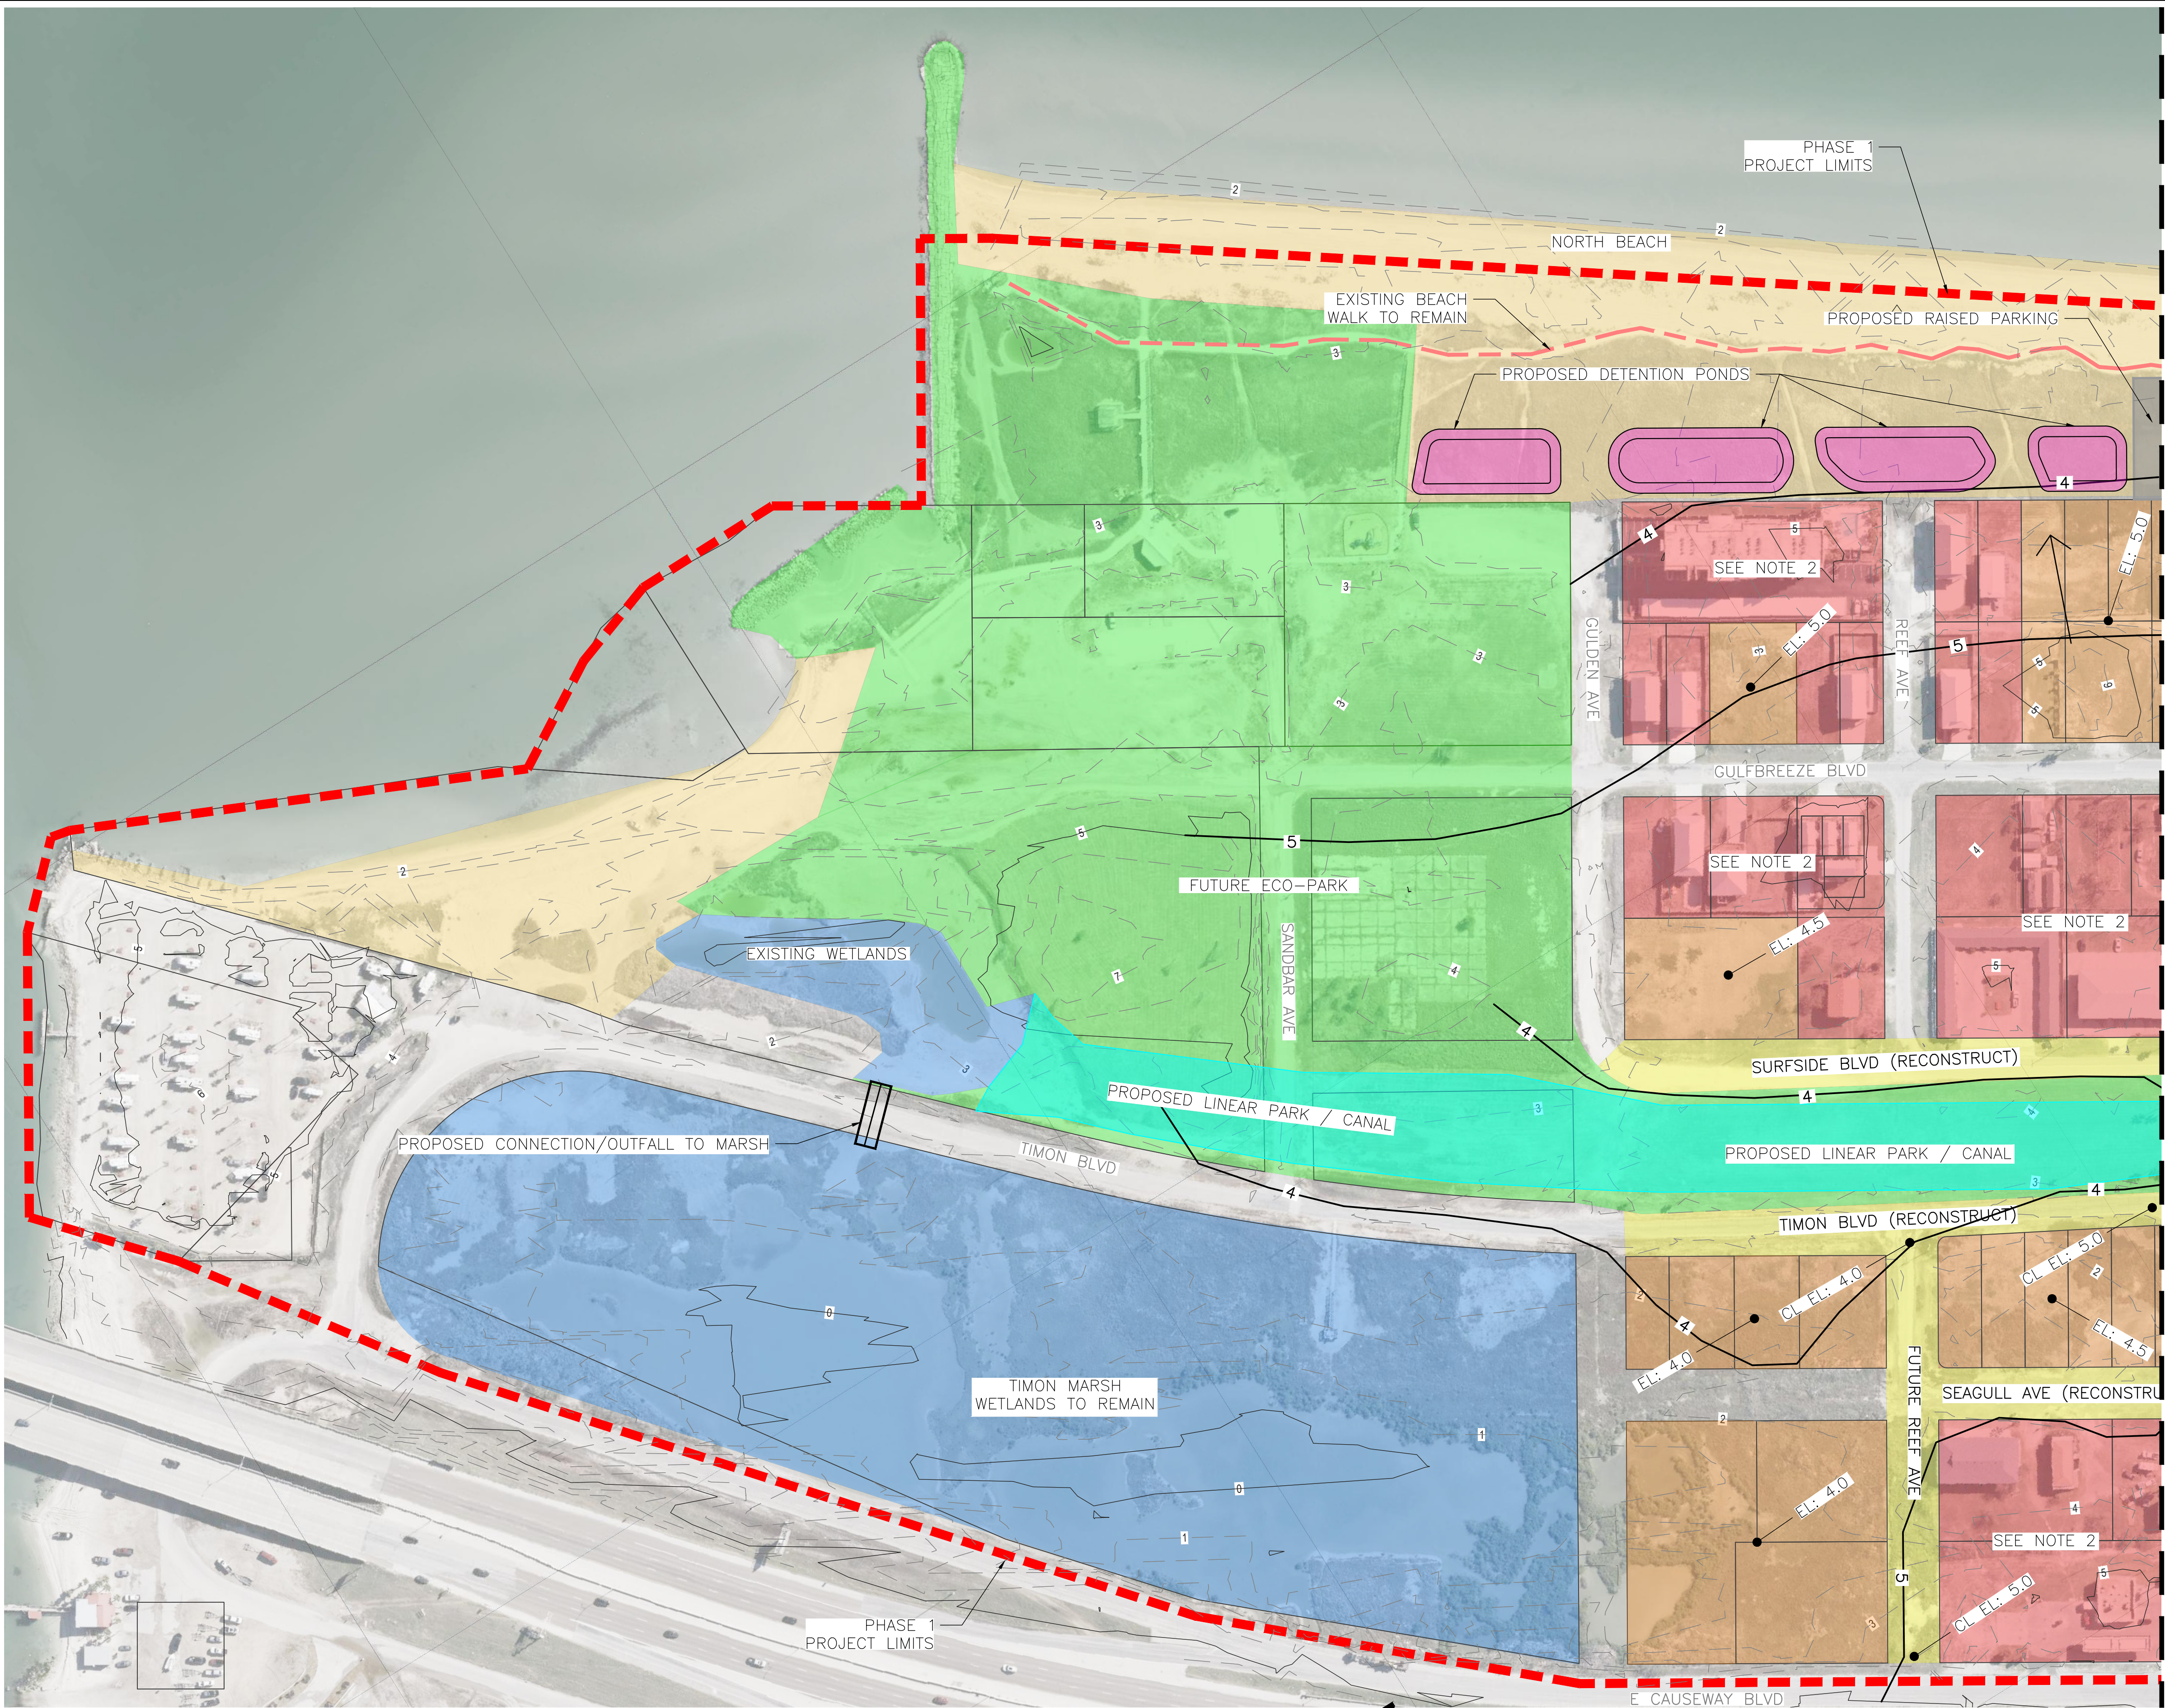

- LEGEND**
- PRIVATE PROPERTY, UNDEVELOPED
 - PRIVATE PROPERTY, DEVELOPED
 - CITY OWNED PARKS
 - PROPOSED PARK / CANAL
 - EXISTING WETLANDS
 - PROPOSED DETENTION PONDS
 - PROPOSED STREET IMPROVEMENTS
 - BEACH AREA
 - PROPOSED CONTOUR
 - EXISTING CONTOUR


- NOTES:**
- UNDEVELOPED AREAS - FILL MATERIAL IS ALLOWED TO BE PLACED TO THE ULTIMATE ELEVATIONS SHOWN ("EL. 5.0", ETC.) AND SHALL FOLLOW THE LINES, GRADES, AND SLOPES AS SHOWN ON THIS PLAN.
 - DEVELOPED AREAS - OWNERS CAN PLACE NON-STRUCTURAL FILL NO MORE THAN 2'-FT IN HEIGHT ABOVE NATURAL GROUND SURFACE.
 - ELEVATION OF PUBLIC STREETS - PROPOSED STREET IMPROVEMENTS SHOWN REPRESENT IMMEDIATE NEEDS TO FACILITATE DRAINAGE. THOSE NOT HIGHLIGHTED FOLLOW THE CITY OF CORPUS CHRISTI INFRASTRUCTURE MANAGEMENT PLAN (IMP).
 - PARKS AND NATURAL RESOURCES AREAS SHALL REMAIN UNDISTURBED, NO FILL OR GRADING IS ALLOWED IN THESE AREAS, EXCEPT FOR THE DEVELOPMENT OF PARK FACILITIES.

1 MASTER GRADING PLAN
SCALE: 1" = 100'



REVISION NO.		DATE	BY	DESCRIPTION
1		08/04/2023	SCOTT M. HARRIS	INTERIM REVIEW ONLY
2		08/04/2023	SCOTT M. HARRIS	NOT TO BE USED FOR CONSTRUCTION, BIDDING, PERMIT FOR REGULATORY APPROVAL PURPOSES THIS DOCUMENT IS RELEASED FOR THE CITY OF CORPUS CHRISTI REVIEW UNDER THE AUTHORITY OF:
3		08/04/2023	SCOTT M. HARRIS	LOCKWOOD, ANDREWS & NEWMAN, INC.
4		08/04/2023	SCOTT M. HARRIS	LOCKWOOD, ANDREWS & NEWMAN, INC.
File:P:\133\133-10061-000\4-0-Production-Working\4-1-BIM-CAD\Civil\Sheets\NB-TOPD-MAP.dwg Plotted:8/4/2023 1:35 PM By:Rowland, Richard

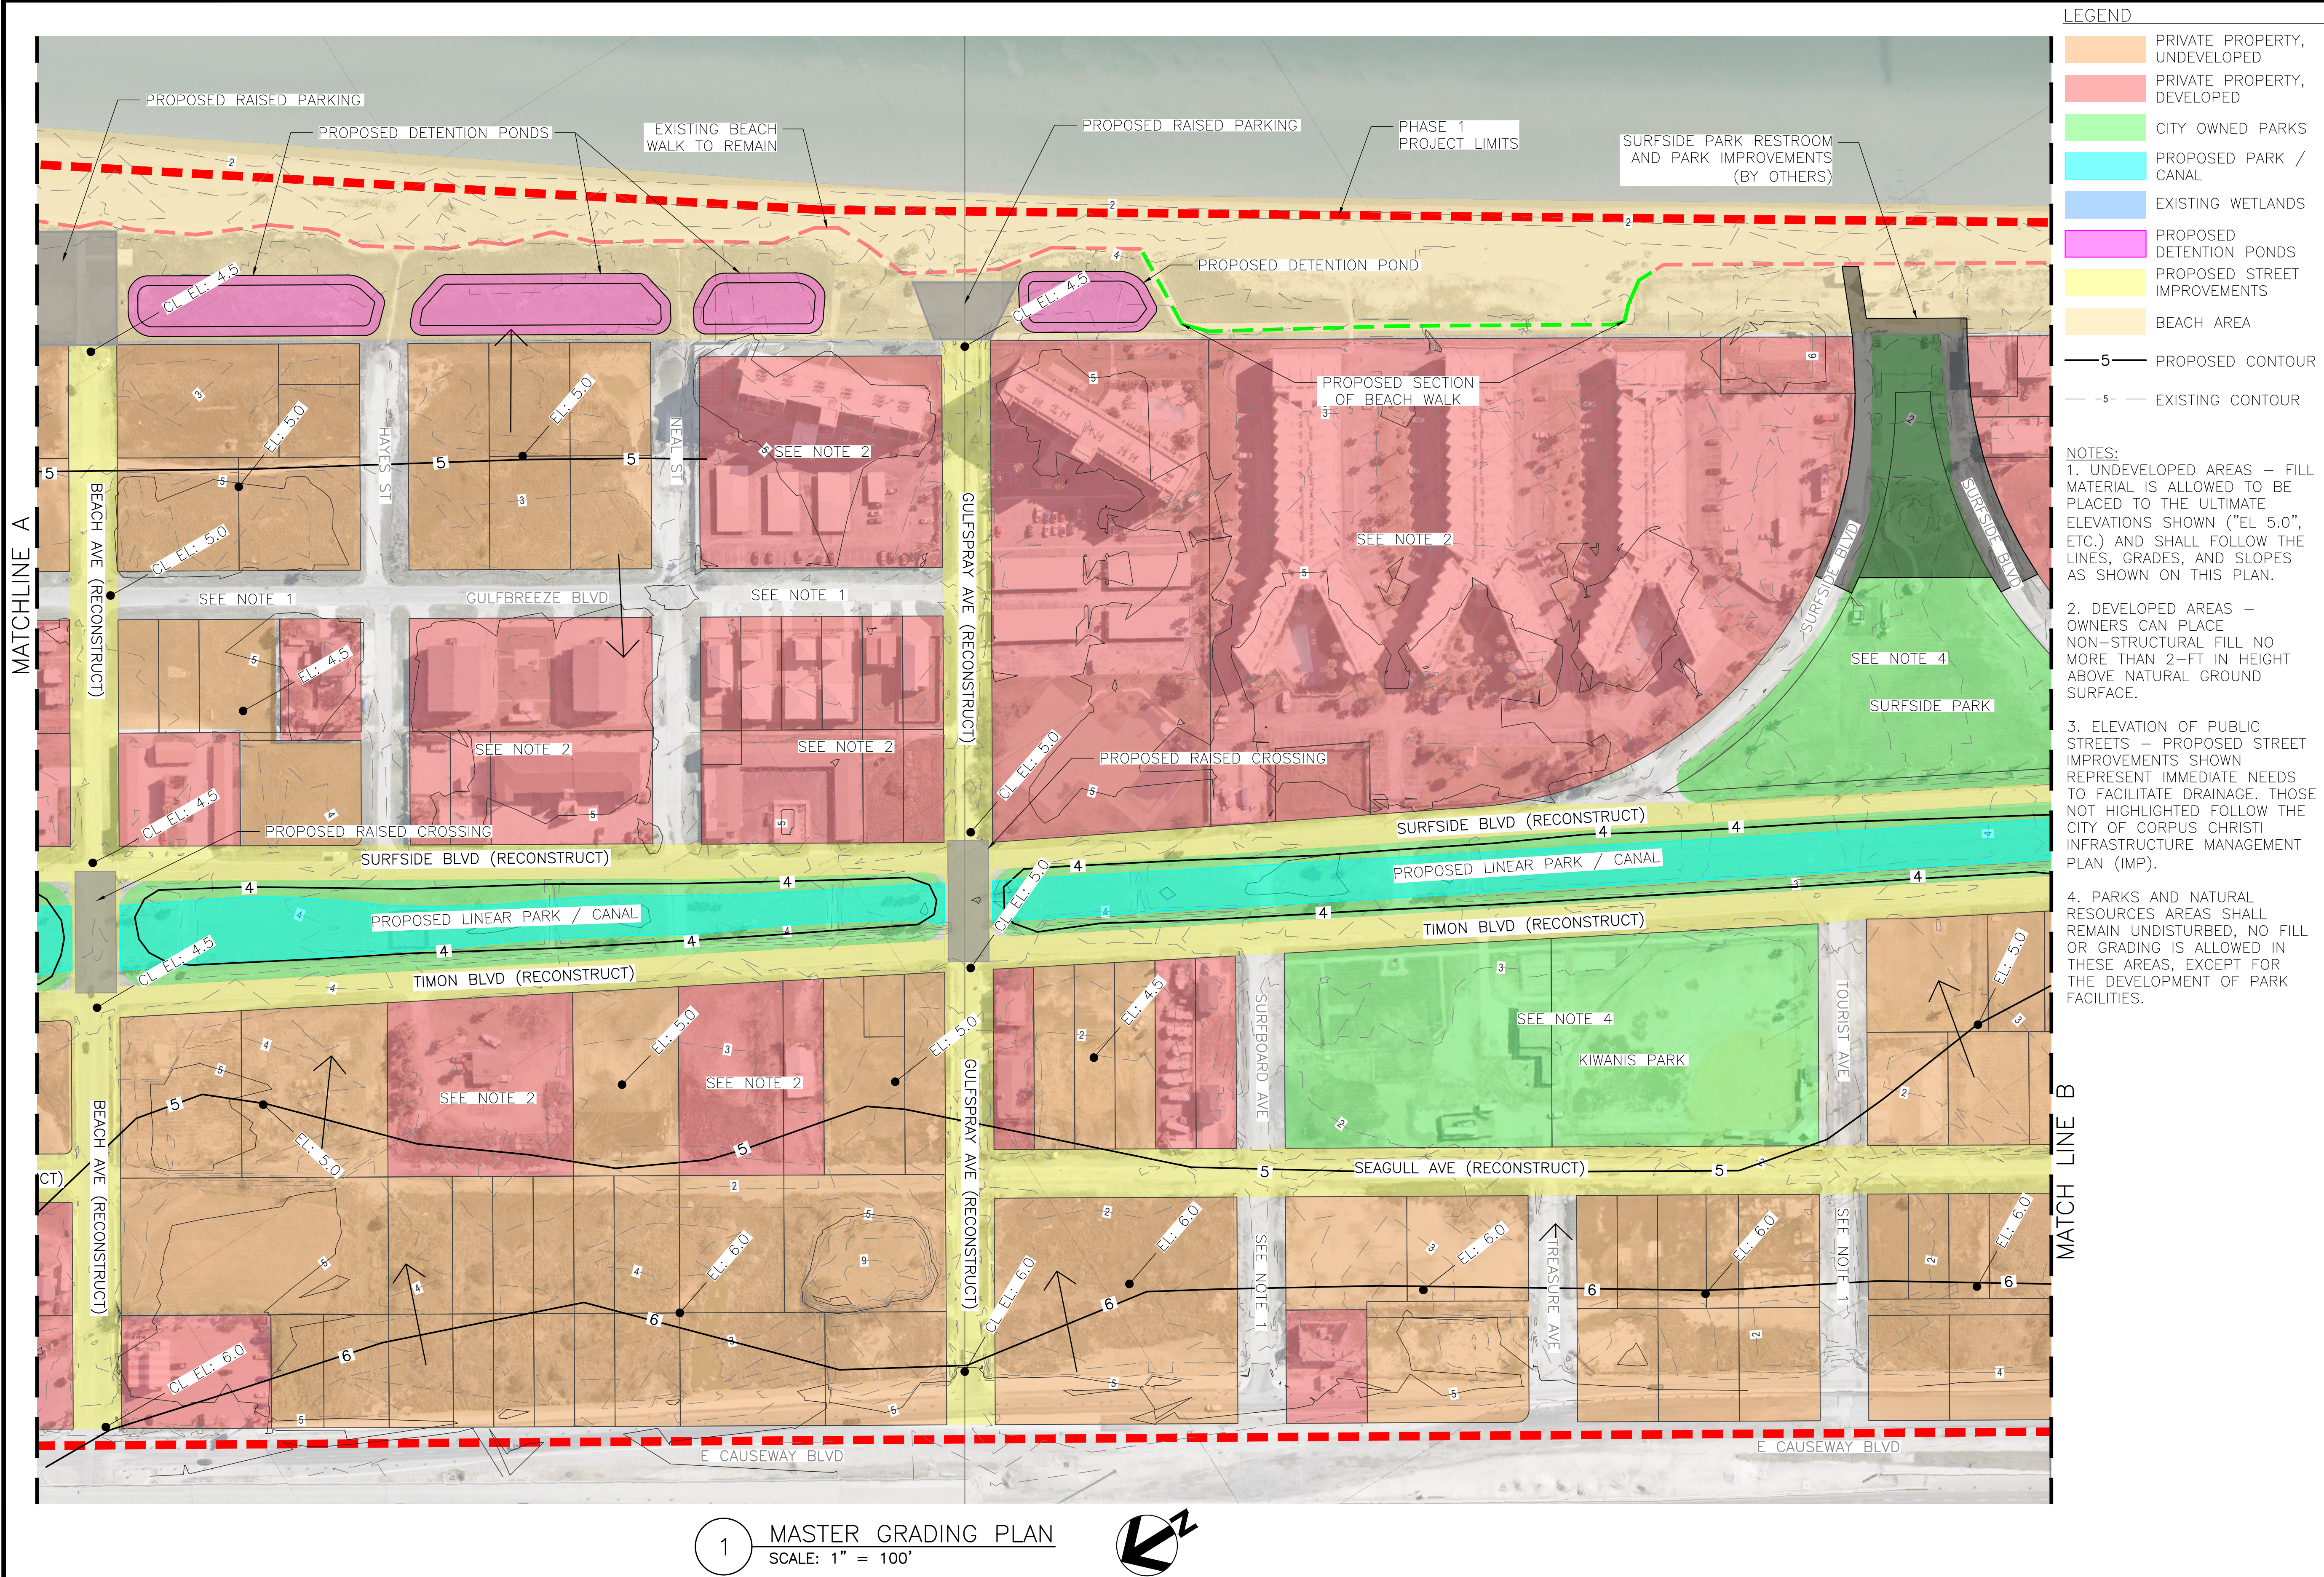

- LEGEND
- PRIVATE PROPERTY, UNDEVELOPED
 - PRIVATE PROPERTY, DEVELOPED
 - CITY OWNED PARKS
 - PROPOSED PARK / CANAL
 - EXISTING WETLANDS
 - PROPOSED DETENTION PONDS
 - PROPOSED STREET IMPROVEMENTS
 - BEACH AREA
 - PROPOSED CONTOUR
 - EXISTING CONTOUR

NOTES:

1. UNDEVELOPED AREAS – FILL MATERIAL IS ALLOWED TO BE PLACED TO THE ULTIMATE ELEVATIONS SHOWN ("EL 5.0", ETC.) AND SHALL FOLLOW THE LINES, GRADES, AND SLOPES AS SHOWN ON THIS PLAN.



2. DEVELOPED AREAS – OWNERS CAN PLACE NON-STRUCTURAL FILL NO MORE THAN 2-FT IN HEIGHT ABOVE NATURAL GROUND SURFACE.

3. ELEVATION OF PUBLIC STREETS – PROPOSED STREET IMPROVEMENTS SHOWN REPRESENT IMMEDIATE NEEDS TO FACILITATE DRAINAGE. THOSE NOT HIGHLIGHTED FOLLOW THE CITY OF CORPUS CHRISTI INFRASTRUCTURE MANAGEMENT PLAN (IMP).


4. PARKS AND NATURAL RESOURCES AREAS SHALL REMAIN UNDISTURBED, NO FILL OR GRADING IS ALLOWED IN THESE AREAS, EXCEPT FOR THE DEVELOPMENT OF PARK FACILITIES.

INTERIM REVIEW ONLY NOT TO BE USED FOR CONSTRUCTION, BIDDING, PERMIT OR REGULATORY APPROVAL PURPOSES THIS DOCUMENT IS RELEASED UNDER THE AUTHORITY OF: SCOTT M. HARRIS REGISTERED PROFESSIONAL ENGINEER NO. 99020 AUGUST 4, 2023		CONSULTANT'S PROJECT NO. 133-10061-000	
Lockwood, Andrews & Newnam, Inc. A LEO A DALY COMPANY PLANNING ENGINEERING PROGRAM MANAGEMENT 500 N. Shoreline Blvd., Suite 905 Corpus Christi, Texas 78401		CITY of CORPUS CHRISTI TEXAS Department of Engineering Services	
NORTH BEACH DRAINAGE IMPROVEMENTS		MASTER GRADING PLAN SHEET 02 OF 04	
REVISION NO.	DATE	BY	DESCRIPTION
SHEET 36 of 51		RECORD DRAWING NO.	
CITY PROJECT # 22142			

File:P:\133\133-10061-000\4-0-Production-Working\4-1-BIM-CAD\Civil\Sheets\NB-TOPO-MAP.dwg Plotted:8/4/2023 1:35 PM By:Rowland, Richard

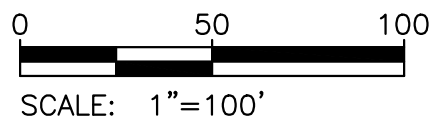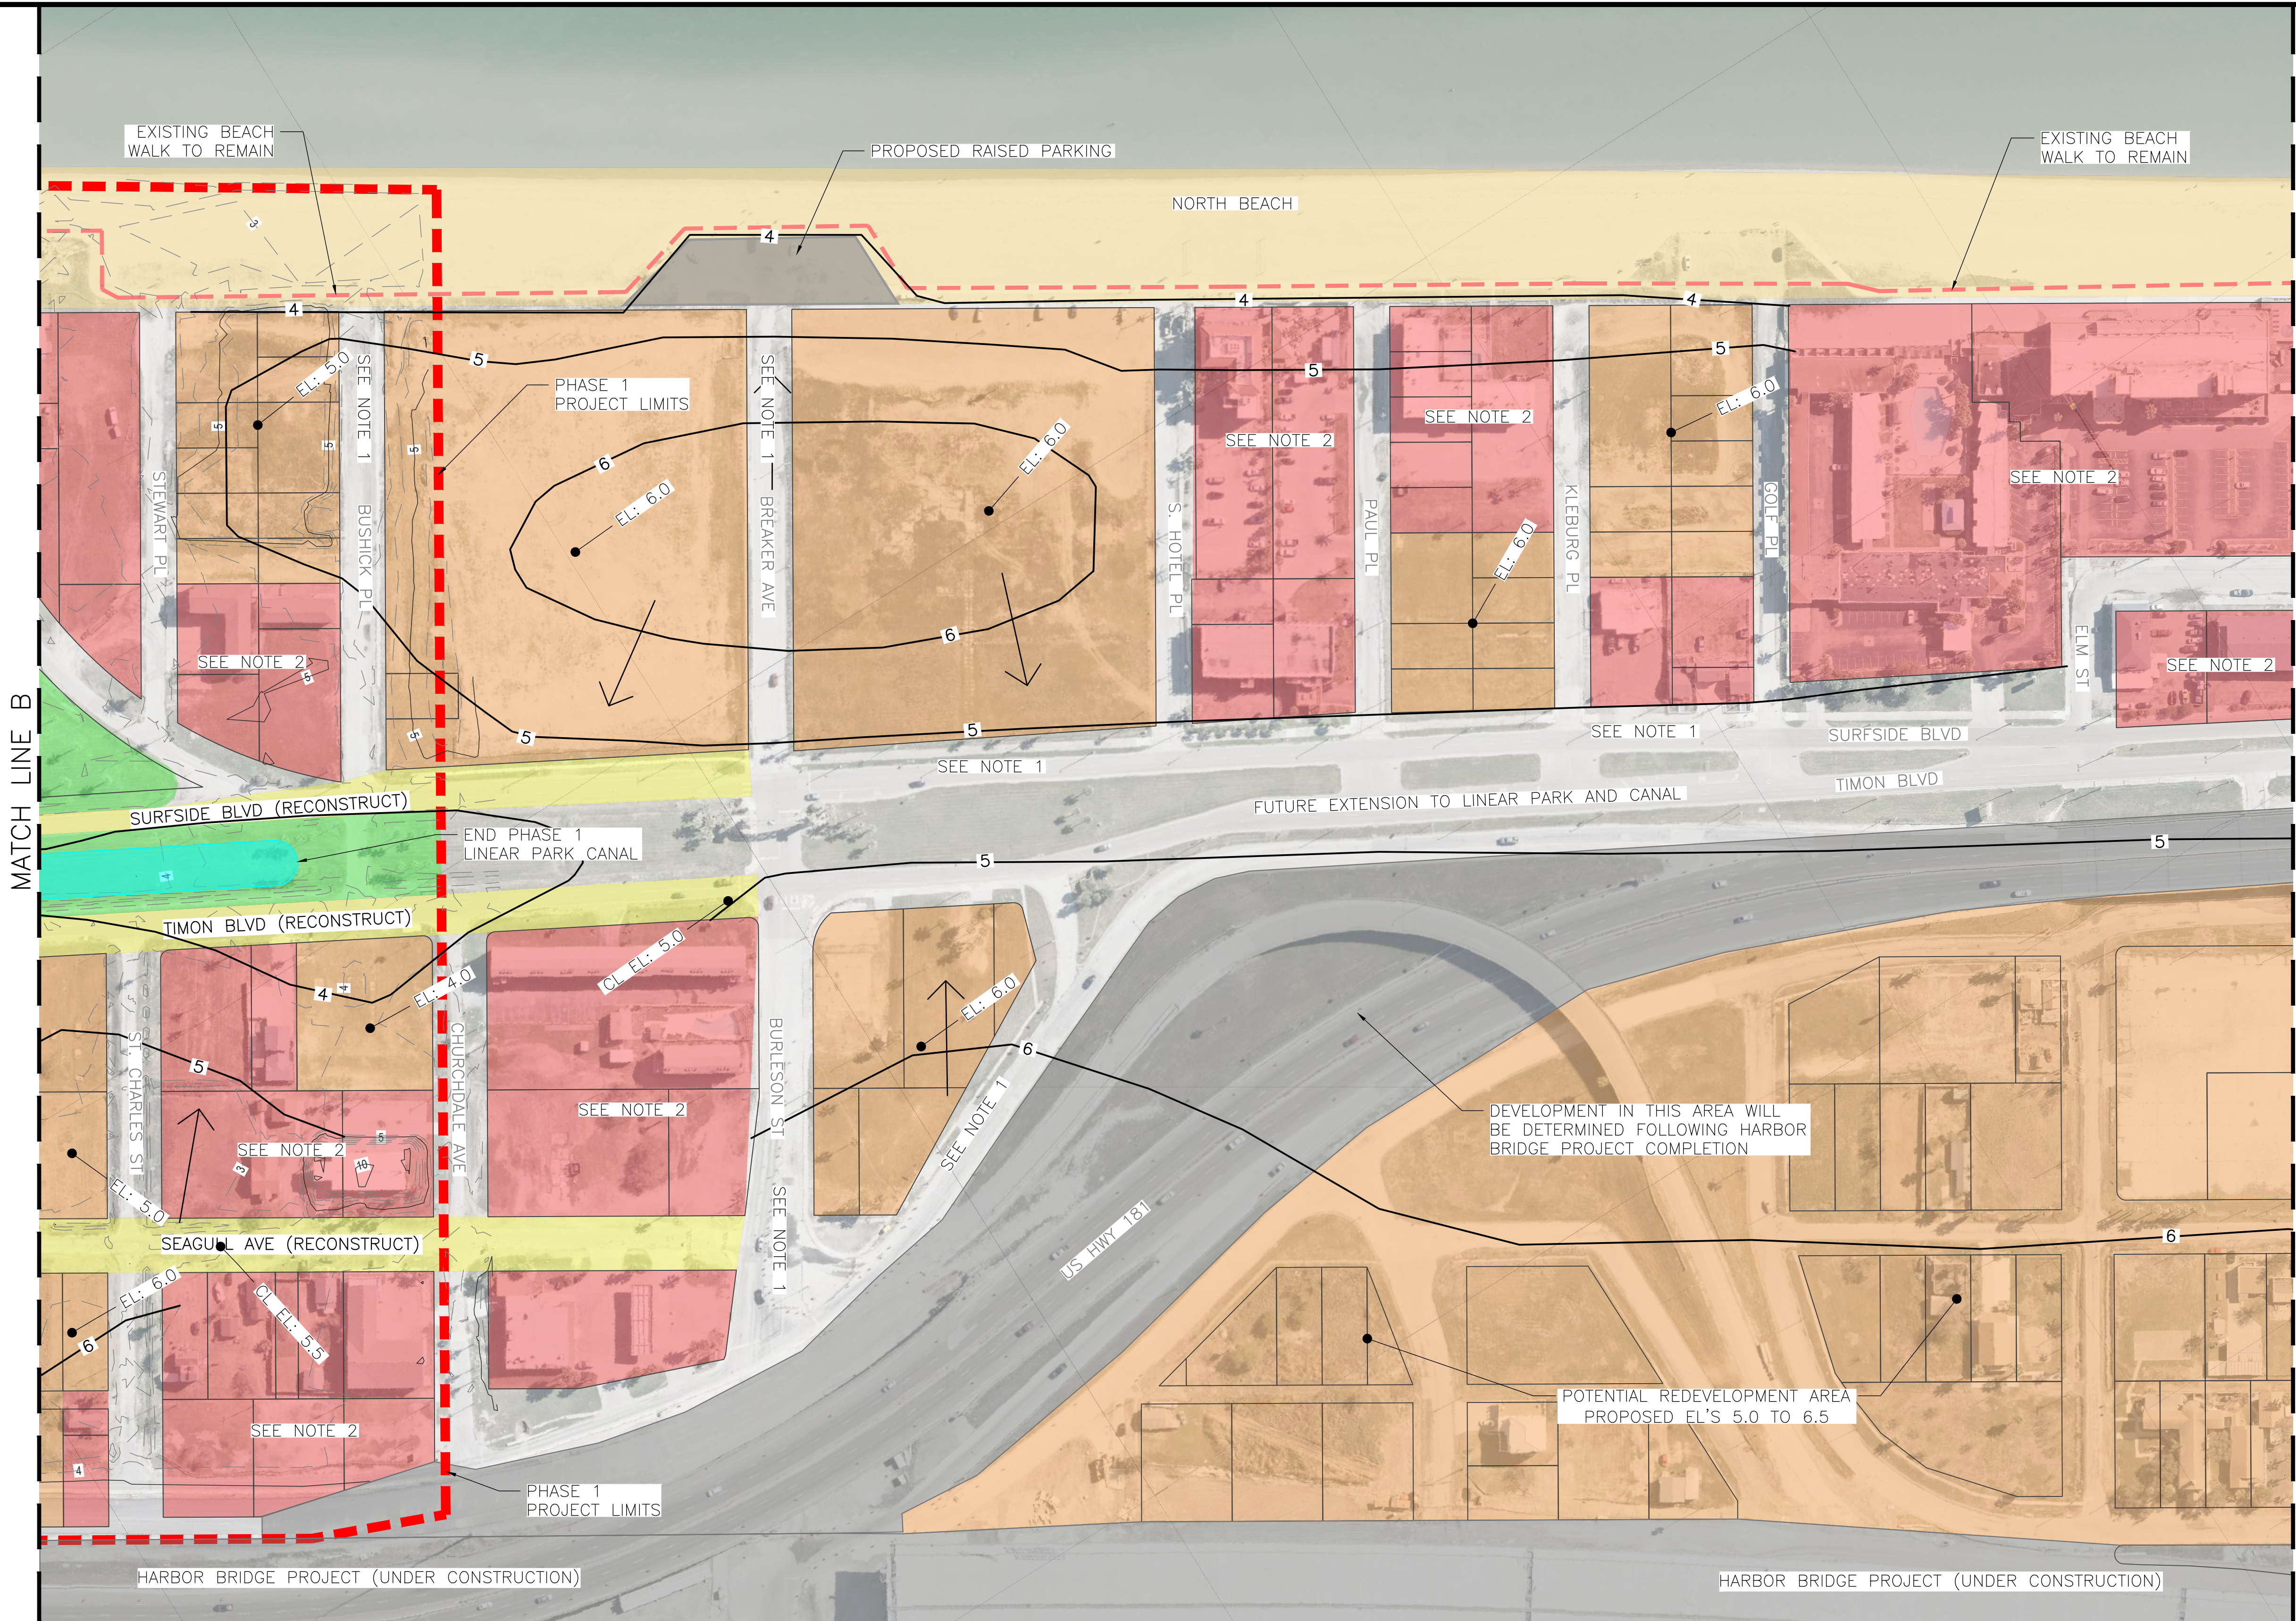

1 MASTER GRADING PLAN
SCALE: 1" = 100'

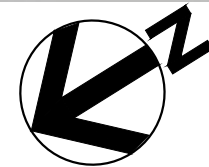

LEGEND

- PRIVATE PROPERTY, UNDEVELOPED
- PRIVATE PROPERTY, DEVELOPED
- CITY OWNED PARKS
- PROPOSED PARK / CANAL
- EXISTING WETLANDS
- PROPOSED DETENTION PONDS
- PROPOSED STREET IMPROVEMENTS
- BEACH AREA
- 5 PROPOSED CONTOUR
- 5- EXISTING CONTOUR



NOTES:

- UNDEVELOPED AREAS - FILL MATERIAL IS ALLOWED TO BE PLACED TO THE ULTIMATE ELEVATIONS SHOWN ("EL 5.0", ETC.) AND SHALL FOLLOW THE LINES, GRADES, AND SLOPES AS SHOWN ON THIS PLAN.
- DEVELOPED AREAS - OWNERS CAN PLACE NON-STRUCTURAL FILL NO MORE THAN 2-FT IN HEIGHT ABOVE NATURAL GROUND SURFACE.
- ELEVATION OF PUBLIC STREETS - PROPOSED STREET IMPROVEMENTS SHOWN REPRESENT IMMEDIATE NEEDS TO FACILITATE DRAINAGE. THOSE NOT HIGHLIGHTED FOLLOW THE CITY OF CORPUS CHRISTI INFRASTRUCTURE MANAGEMENT PLAN (IMP).
- PARKS AND NATURAL RESOURCES AREAS SHALL REMAIN UNDISTURBED, NO FILL OR GRADING IS ALLOWED IN THESE AREAS, EXCEPT FOR THE DEVELOPMENT OF PARK FACILITIES.


INTERIM REVIEW ONLY NOT TO BE USED FOR CONSTRUCTION, BIDDING, PERMIT OR REGULATORY APPROVAL PURPOSES THIS DOCUMENT IS REVIEWED UNDER THE AUTHORITY OF: SCOTT M. HARRIS REGISTERED PROFESSIONAL ENGINEER NO. 99020 EXPIRATION DATE: AUGUST 4, 2023		CONSULTANT'S PROJECT NO. 133-10061-000	
		Lockwood, Andrews & Newnam, Inc. A LEO A DALY COMPANY PLANNING ENGINEERING PROGRAM MANAGEMENT 500 N. Shoreline Blvd., Suite 905 Corpus Christi, Texas 78401	
REVISION NO.		DESCRIPTION	BY
1		NORTH BEACH DRAINAGE IMPROVEMENTS	
2		MASTER GRADING PLAN SHEET 03 OF 04	
3		SHEET 37 of 51 RECORD DRAWING NO.	
4		CITY PROJECT # 22142	

File:P:\133\133-10061-000\4-0-Production-Working\4-1-BIM-CAD\Civil\Sheets\NB-TOPO-MAP.dwg Plotted: 8/4/2023 1:35 PM By: Rowland, Richard

MATCH LINE C

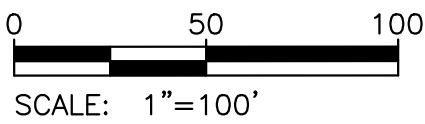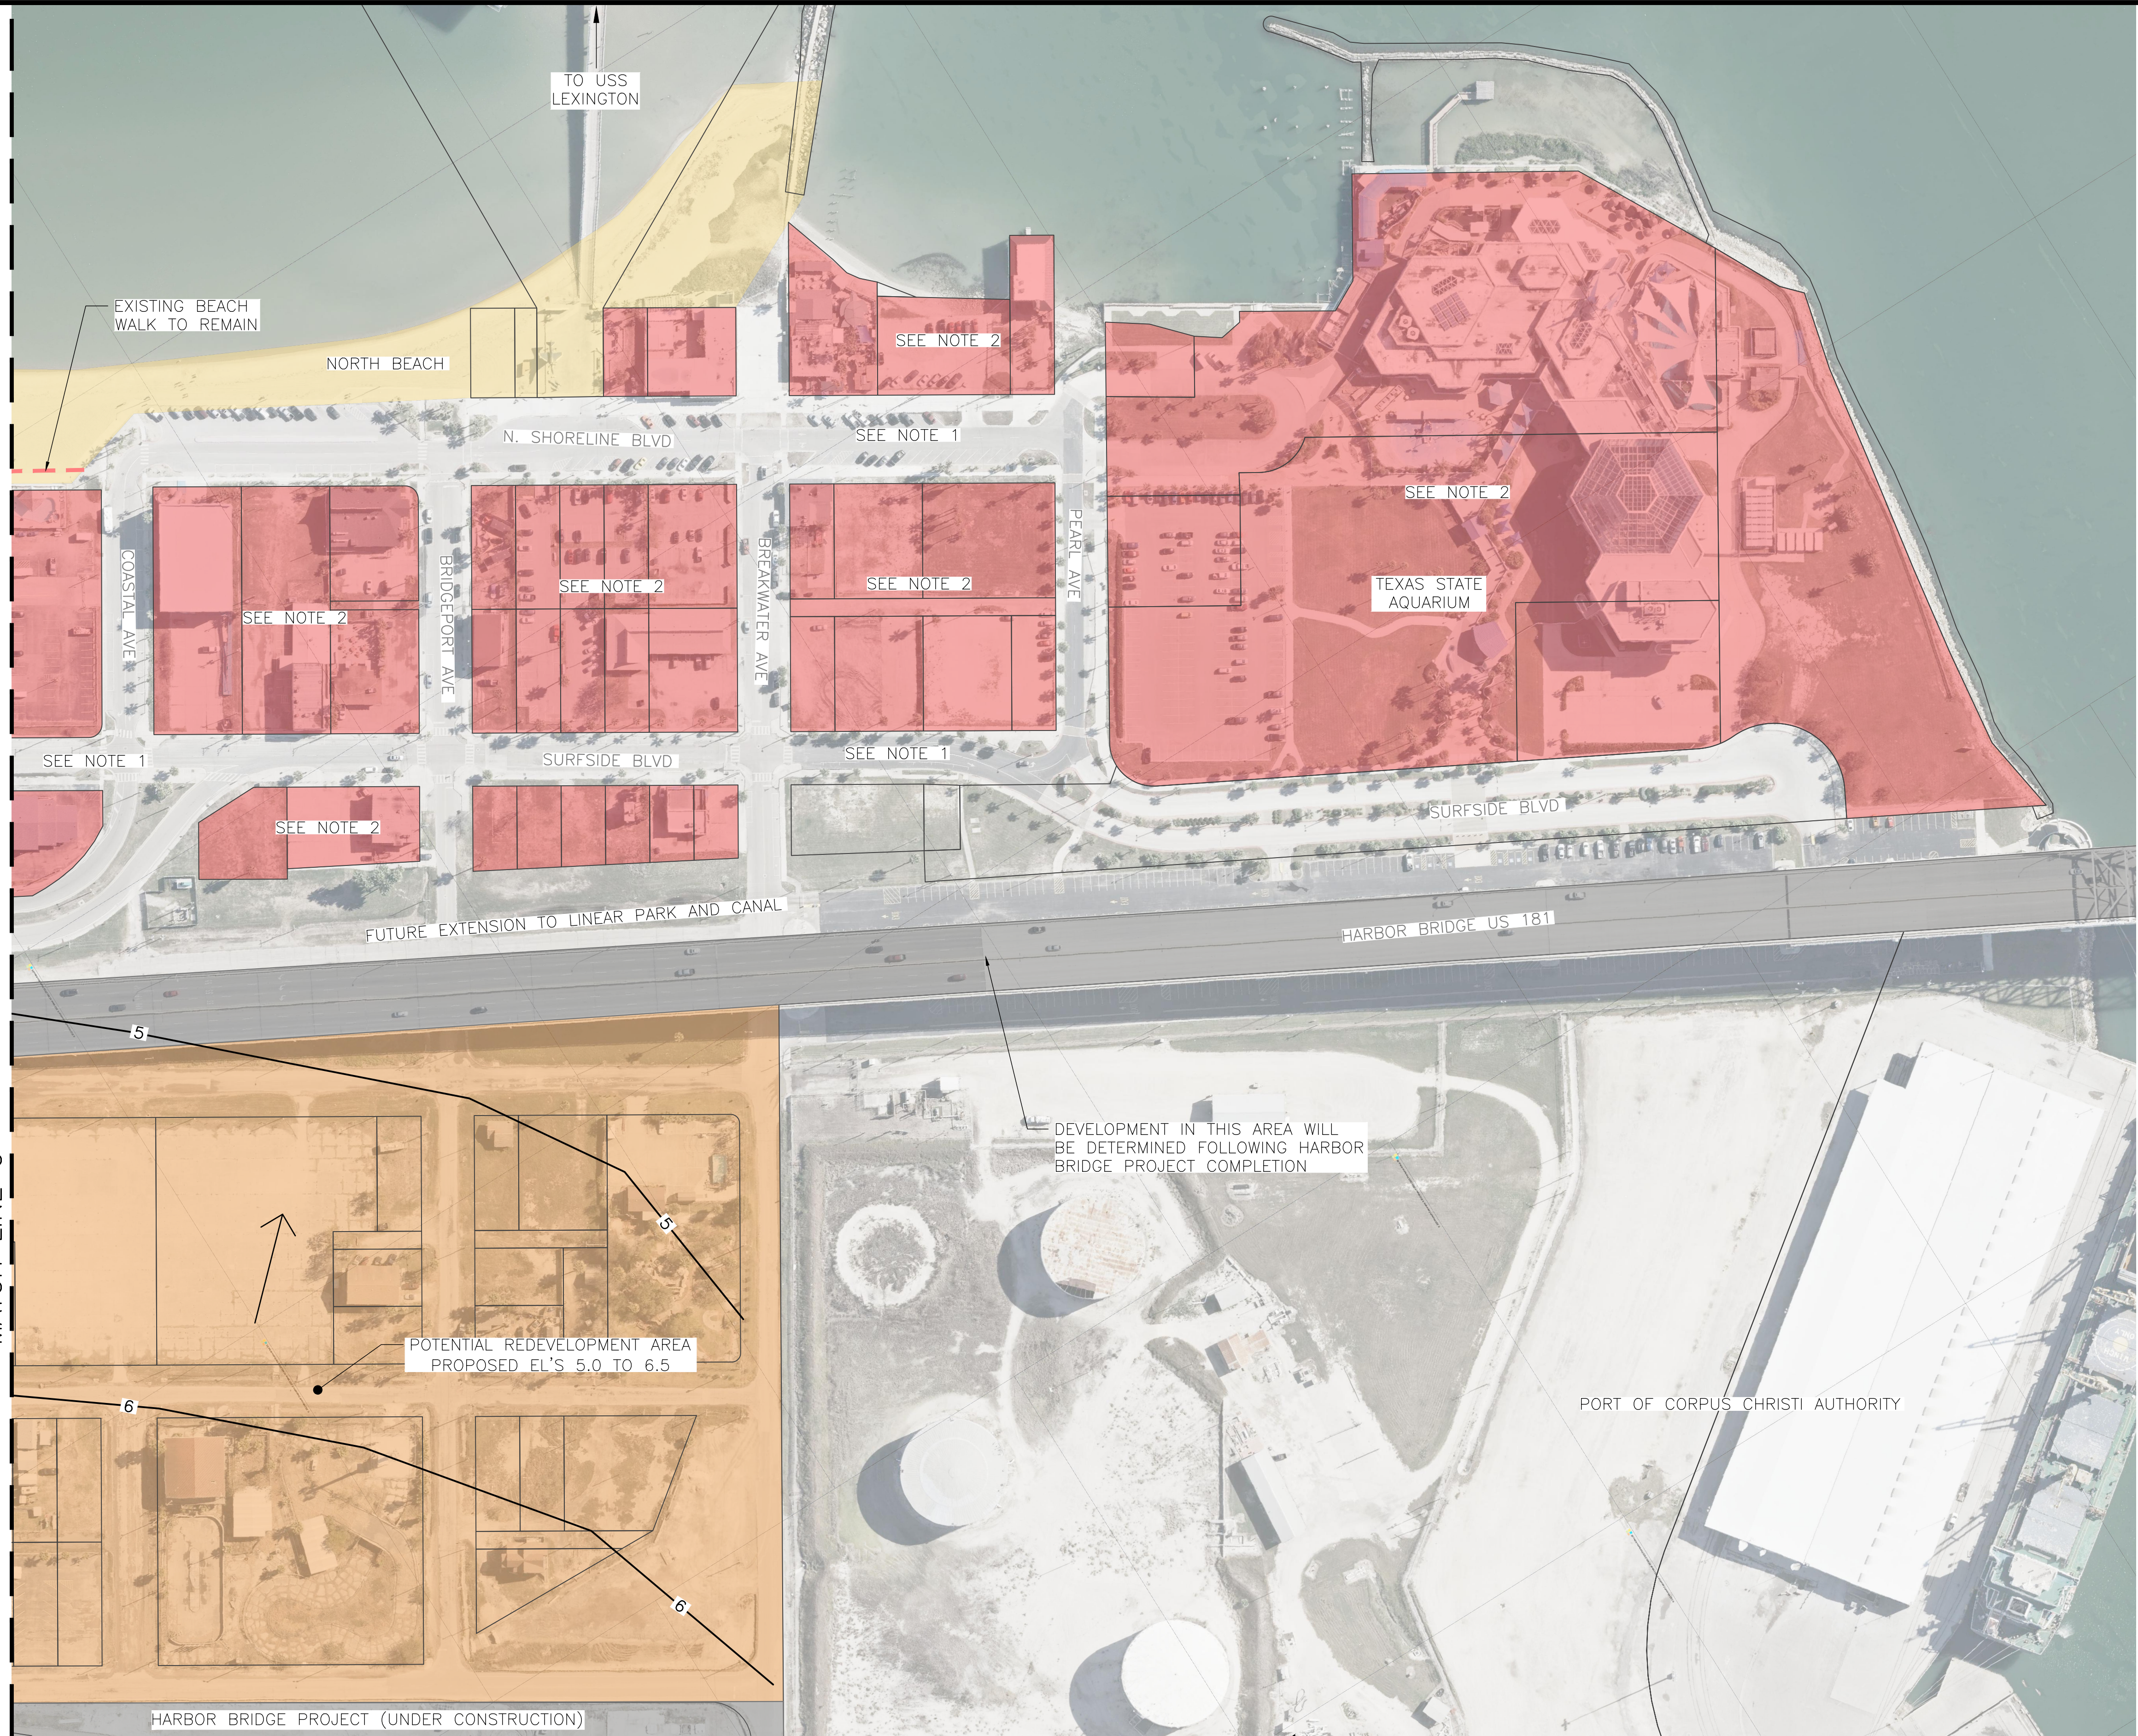

1 MASTER GRADING PLAN
SCALE: 1" = 100'

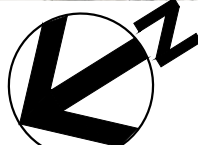

LEGEND

- PRIVATE PROPERTY, UNDEVELOPED
- PRIVATE PROPERTY, DEVELOPED
- CITY OWNED PARKS
- PROPOSED PARK / CANAL
- EXISTING WETLANDS
- PROPOSED DETENTION PONDS
- PROPOSED STREET IMPROVEMENTS
- BEACH AREA
- 5 PROPOSED CONTOUR
- 5- EXISTING CONTOUR

NOTES:

- UNDEVELOPED AREAS - FILL MATERIAL IS ALLOWED TO BE PLACED TO THE ULTIMATE ELEVATIONS SHOWN ("EL 5.0", ETC.) AND SHALL FOLLOW THE LINES, GRADES, AND SLOPES AS SHOWN ON THIS PLAN.
- DEVELOPED AREAS - OWNERS CAN PLACE NON-STRUCTURAL FILL NO MORE THAN 2-FT IN HEIGHT ABOVE NATURAL GROUND SURFACE.
- ELEVATION OF PUBLIC STREETS - PROPOSED STREET IMPROVEMENTS SHOWN REPRESENT IMMEDIATE NEEDS TO FACILITATE DRAINAGE. THOSE NOT HIGHLIGHTED FOLLOW THE CITY OF CORPUS CHRISTI INFRASTRUCTURE MANAGEMENT PLAN (IMP).
- PARKS AND NATURAL RESOURCES AREAS SHALL REMAIN UNDISTURBED, NO FILL OR GRADING IS ALLOWED IN THESE AREAS, EXCEPT FOR THE DEVELOPMENT OF PARK FACILITIES.

REVISION NO.		DATE	BY	DESCRIPTION	
				NORTH BEACH DRAINAGE IMPROVEMENTS	
				MASTER GRADING PLAN SHEET 04 OF 04	
				SHEET 38 of 51 RECORD DRAWING NO.	
				CITY PROJECT # 22142	
INTERIM REVIEW ONLY NOT TO BE USED FOR CONSTRUCTION, BIDDING, PERMIT OR REGULATORY APPROVAL PURPOSES THIS DOCUMENT IS FOR REVIEW UNDER THE AUTHORITY OF: SCOTT M. HARRIS LOCKWOOD, ANDREWS & NEWMAN, INC. A LEO A DALY COMPANY PLANNING ENGINEERING PROGRAM MANAGEMENT 500 N. Shoreline Blvd., Suite 905 Corpus Christi, Texas 78401				CONSULTANT'S PROJECT NO. 133-10061-000	