



Construction (Design and Management) Regulations
 Design risk assessments are carried out throughout the design stage of this project in accordance with company procedures and manuals. Where reasonably possible all areas of risk applicable to design and end use of the construction have been identified and then eliminated, mitigated or accepted as a residual risk. Note the general risk of which a competent designer or contractor should be aware are not included. This drawing is to be read in conjunction with the Pre-construction Information and all related documents prepared in accordance with the current Construction (Design and Management) Regulations 2015 and all applicable Health and Safety legislation as currently amended.

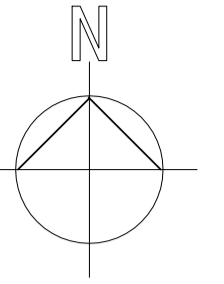

LEGEND:
 — Site boundary

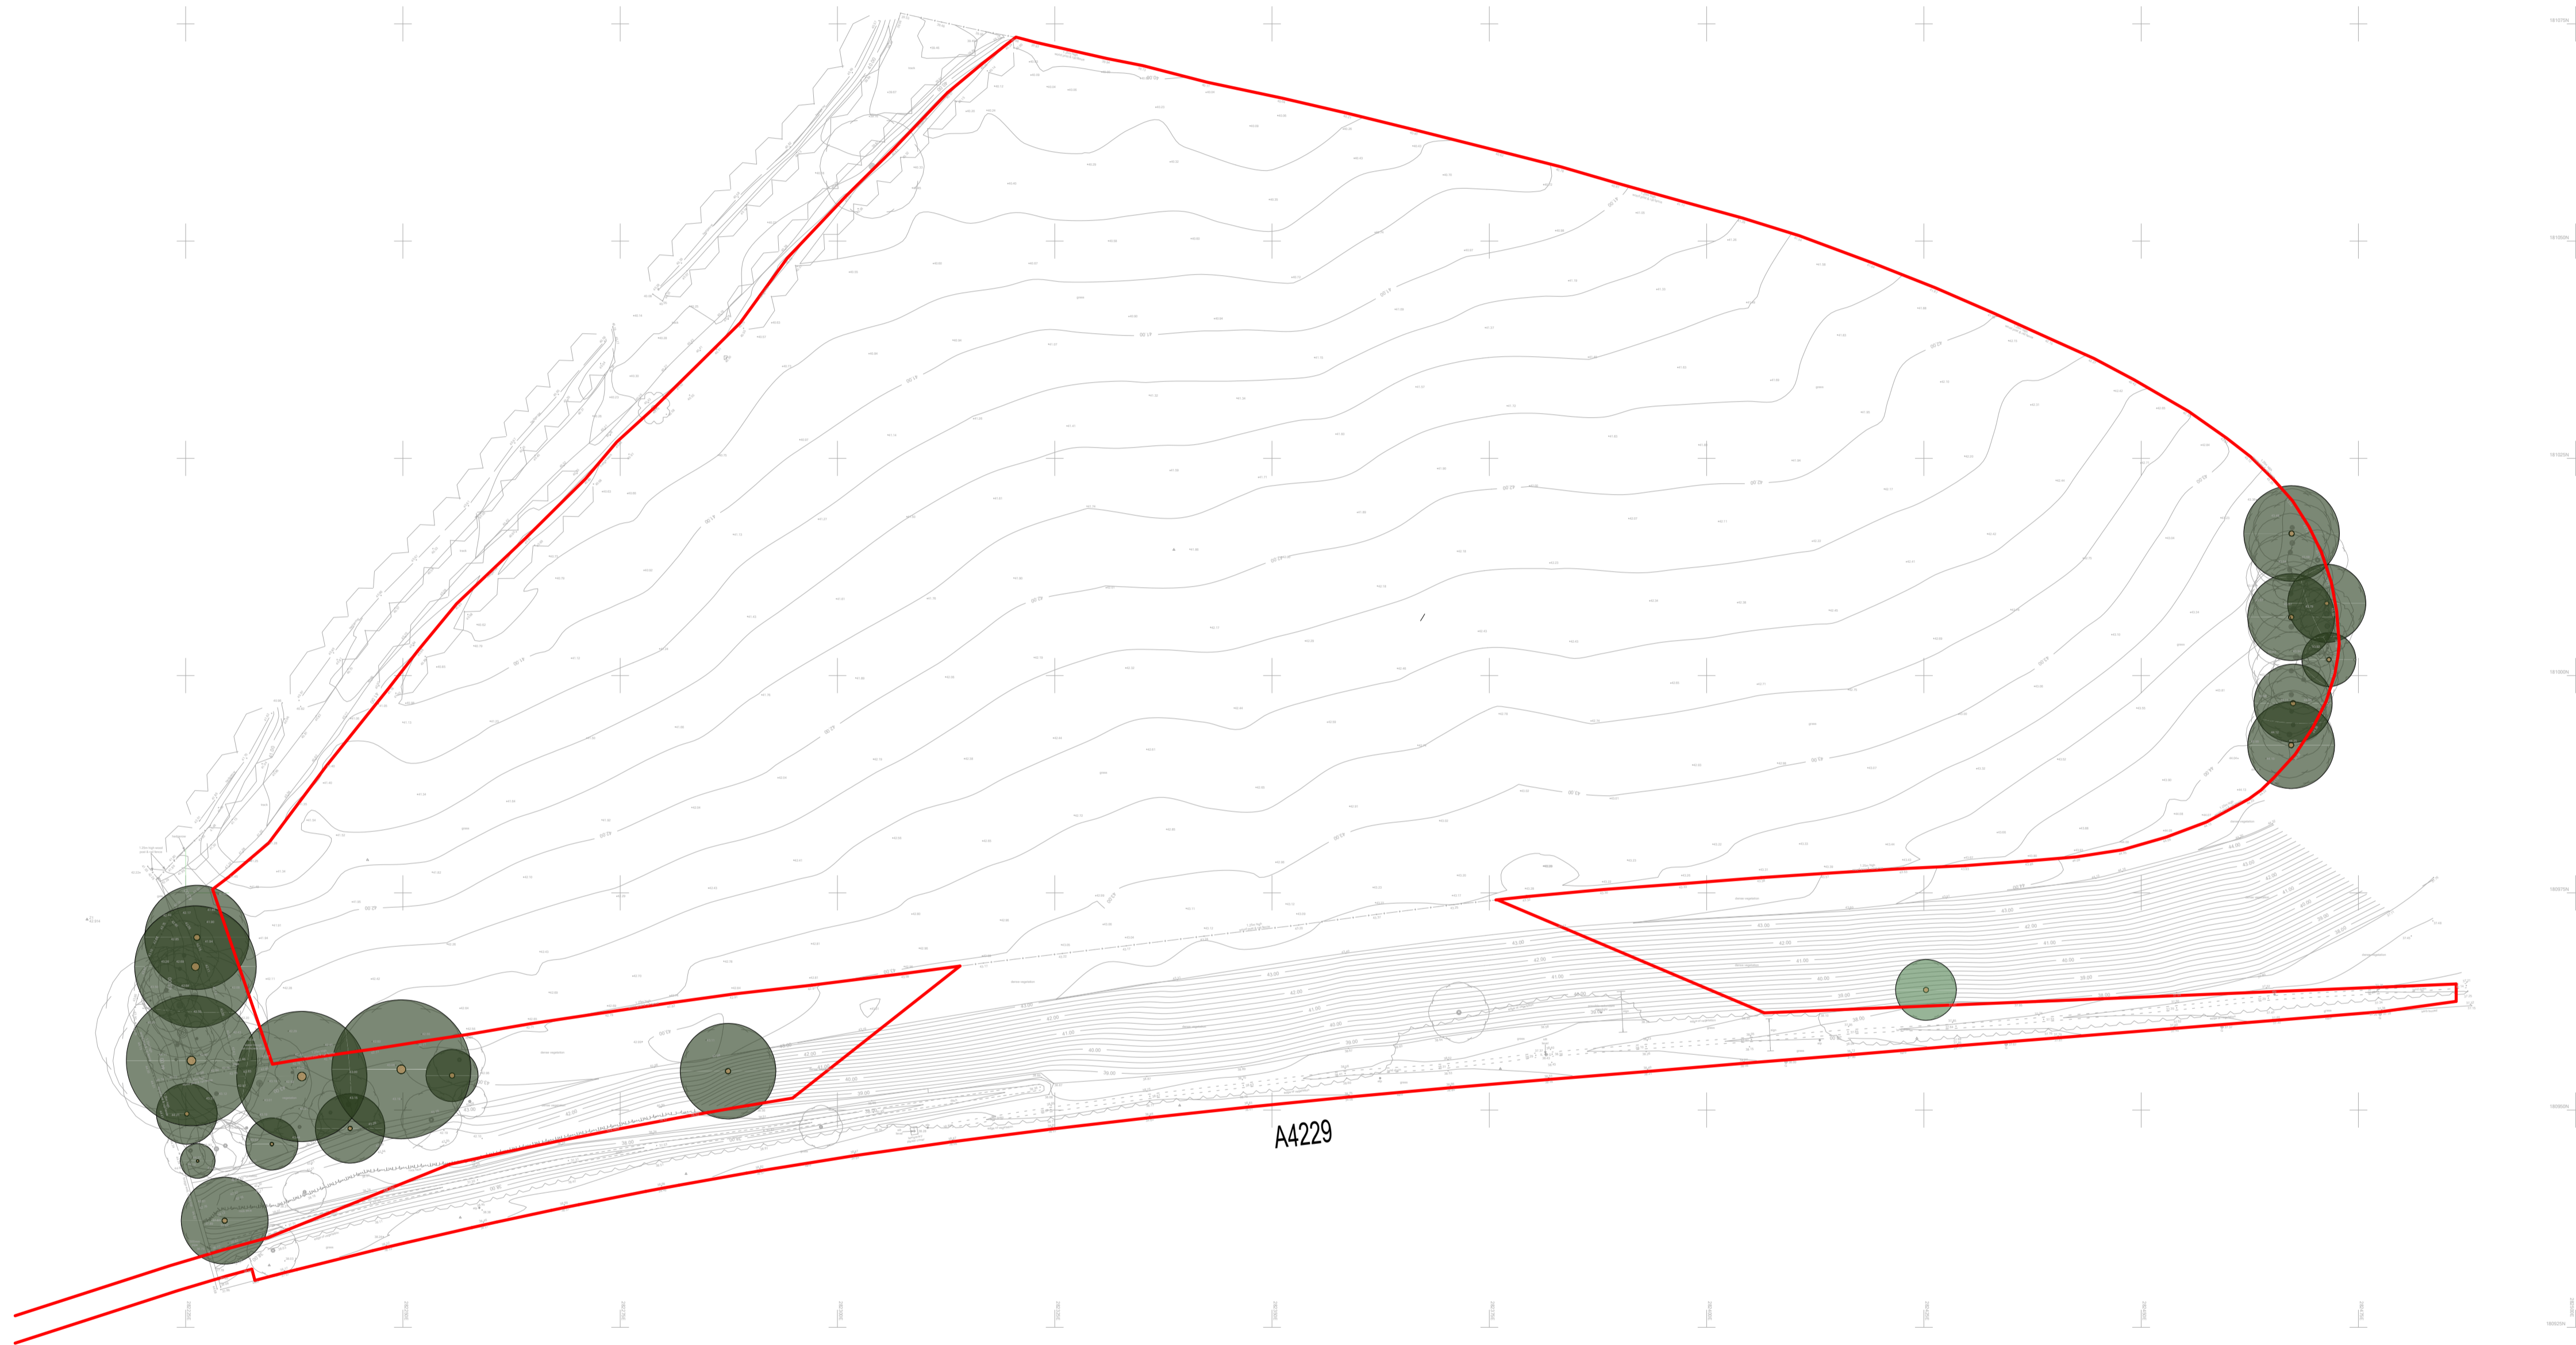

A4229

Existing Site Plan
 1 : 500

PO - First Issue RE MMR MWR	27/03/2024
REV. DESCRIPTION DRAWN BY CHECKED BY APPROVED BY	DATE
RIBA PLAN OF WORK STAGE	LEVEL OF MODEL DEFINITION (LoD)
Stage 3 - Spatial Coordination	LoD 3 - Approximate Model
PURPOSE OF ISSUE - SUITABLE FOR...	STATUS or SUITABILITY
Planning Submission	Status S1 - Delivery Team Coordination



CARDIFF 029 2052 8140
 LONDON 0207 138 3560
 WREXHAM 01978 357 887
 www.lawray.co.uk
 CLIENT
 Draycott Group

PROJECT TITLE
 Junction 37 Motorway Services

DRAWING TITLE
 Existing Site Plan

PROJECT No 19804 SCALE @ A1 1 : 500

DRAWING No 1182	Project - Originator	Volume	Level	Type	Revision	Number
18/11/2023	19804	Project - Originator	Functional	Spatial	Form	Discipline
18/11/2023	18/11/2023	18/11/2023	18/11/2023	18/11/2023	18/11/2023	18/11/2023

DO NOT SCALE Any discrepancy or query concerning this drawing should be referred to the Architect. Copyright © LAWRAY LIMITED. Registered Office: Greenmeadow Springs, 1, Cae Gwynn, Tongwynlais, CARDIFF CF15 7AB Reg. Co. No. 2724112. VAT Reg. No. 134 2146 06