


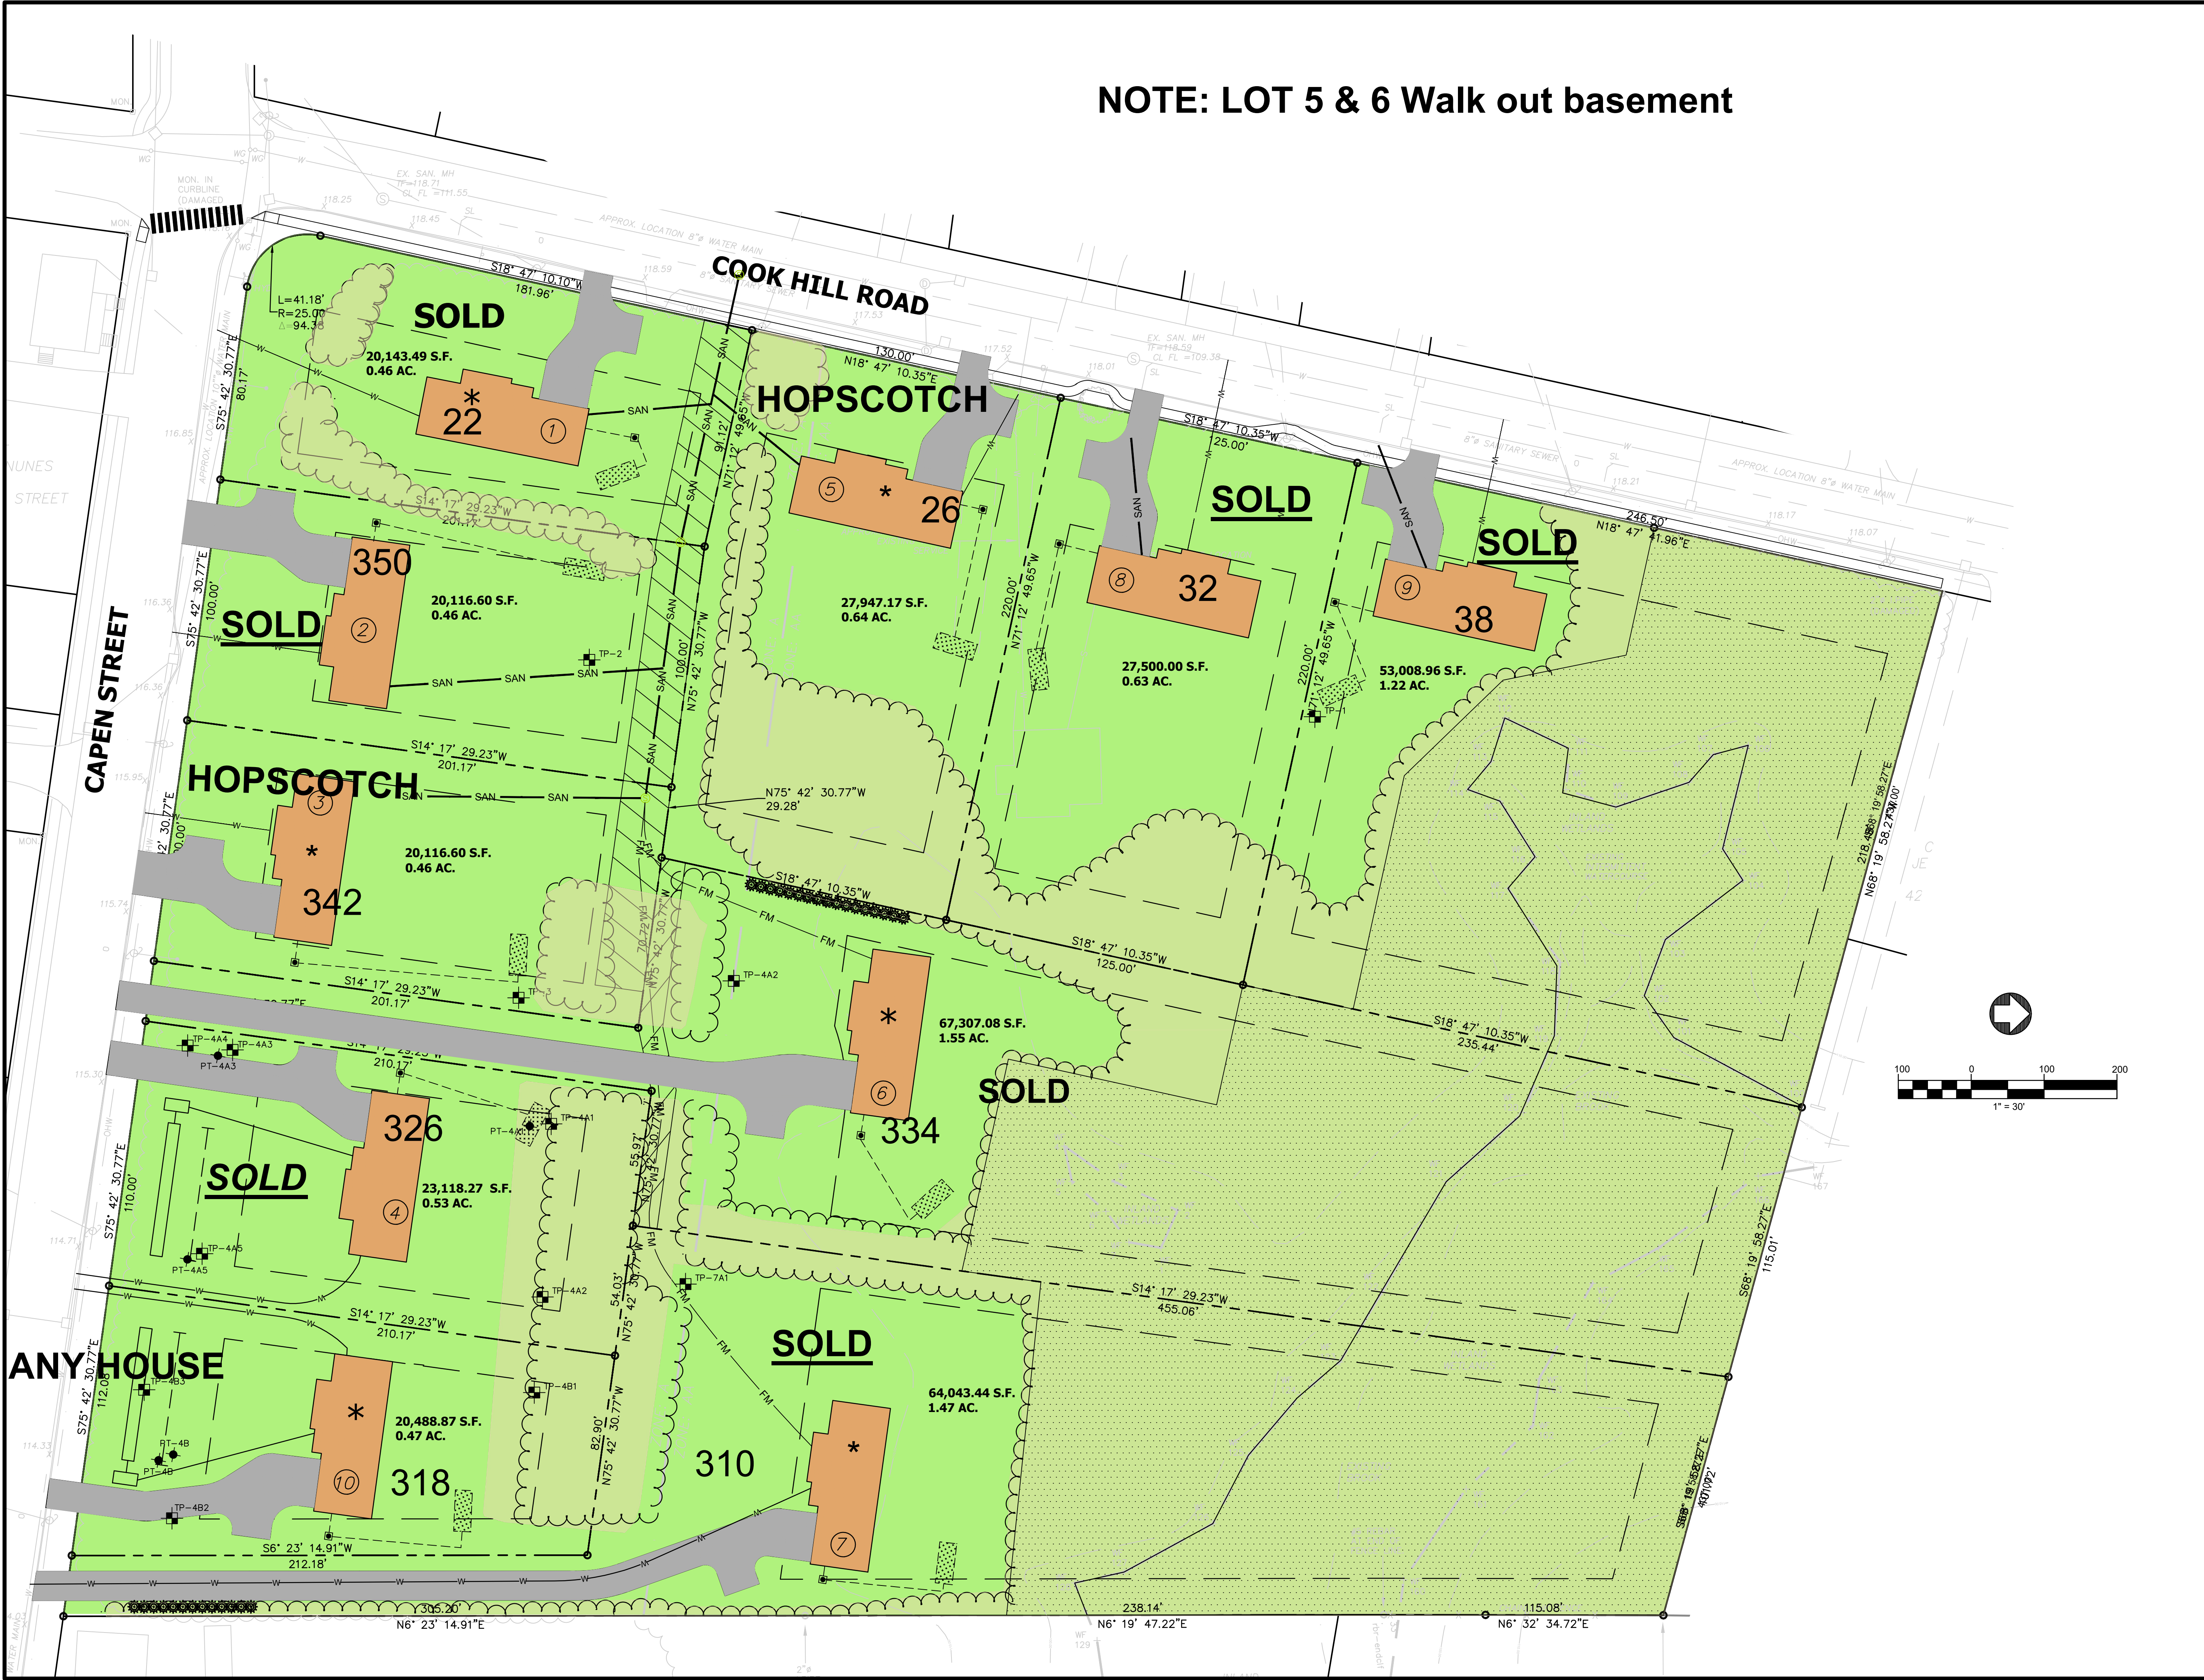

NOTE: LOT 5 & 6 Walk out basement

**THE HAMLET AT COOK HILL
SUBDIVISION**

WINDSOR, CT

28 COOK HILL ROAD

DATE:	REVISION:
06/23/2021	RESPONSE TO COMMENTS/SEPTIC DESIGN



PROJECT NO.: 70697.00	DRAWN BY: GL
SCALE: AS SHOWN	CHECKED BY: WGW
DATE: 06.02.2021	

SITE PLAN