


ENLARGED WEST ELEVATION DETAIL
SCALE: 1/4" = 1'-0"

5A

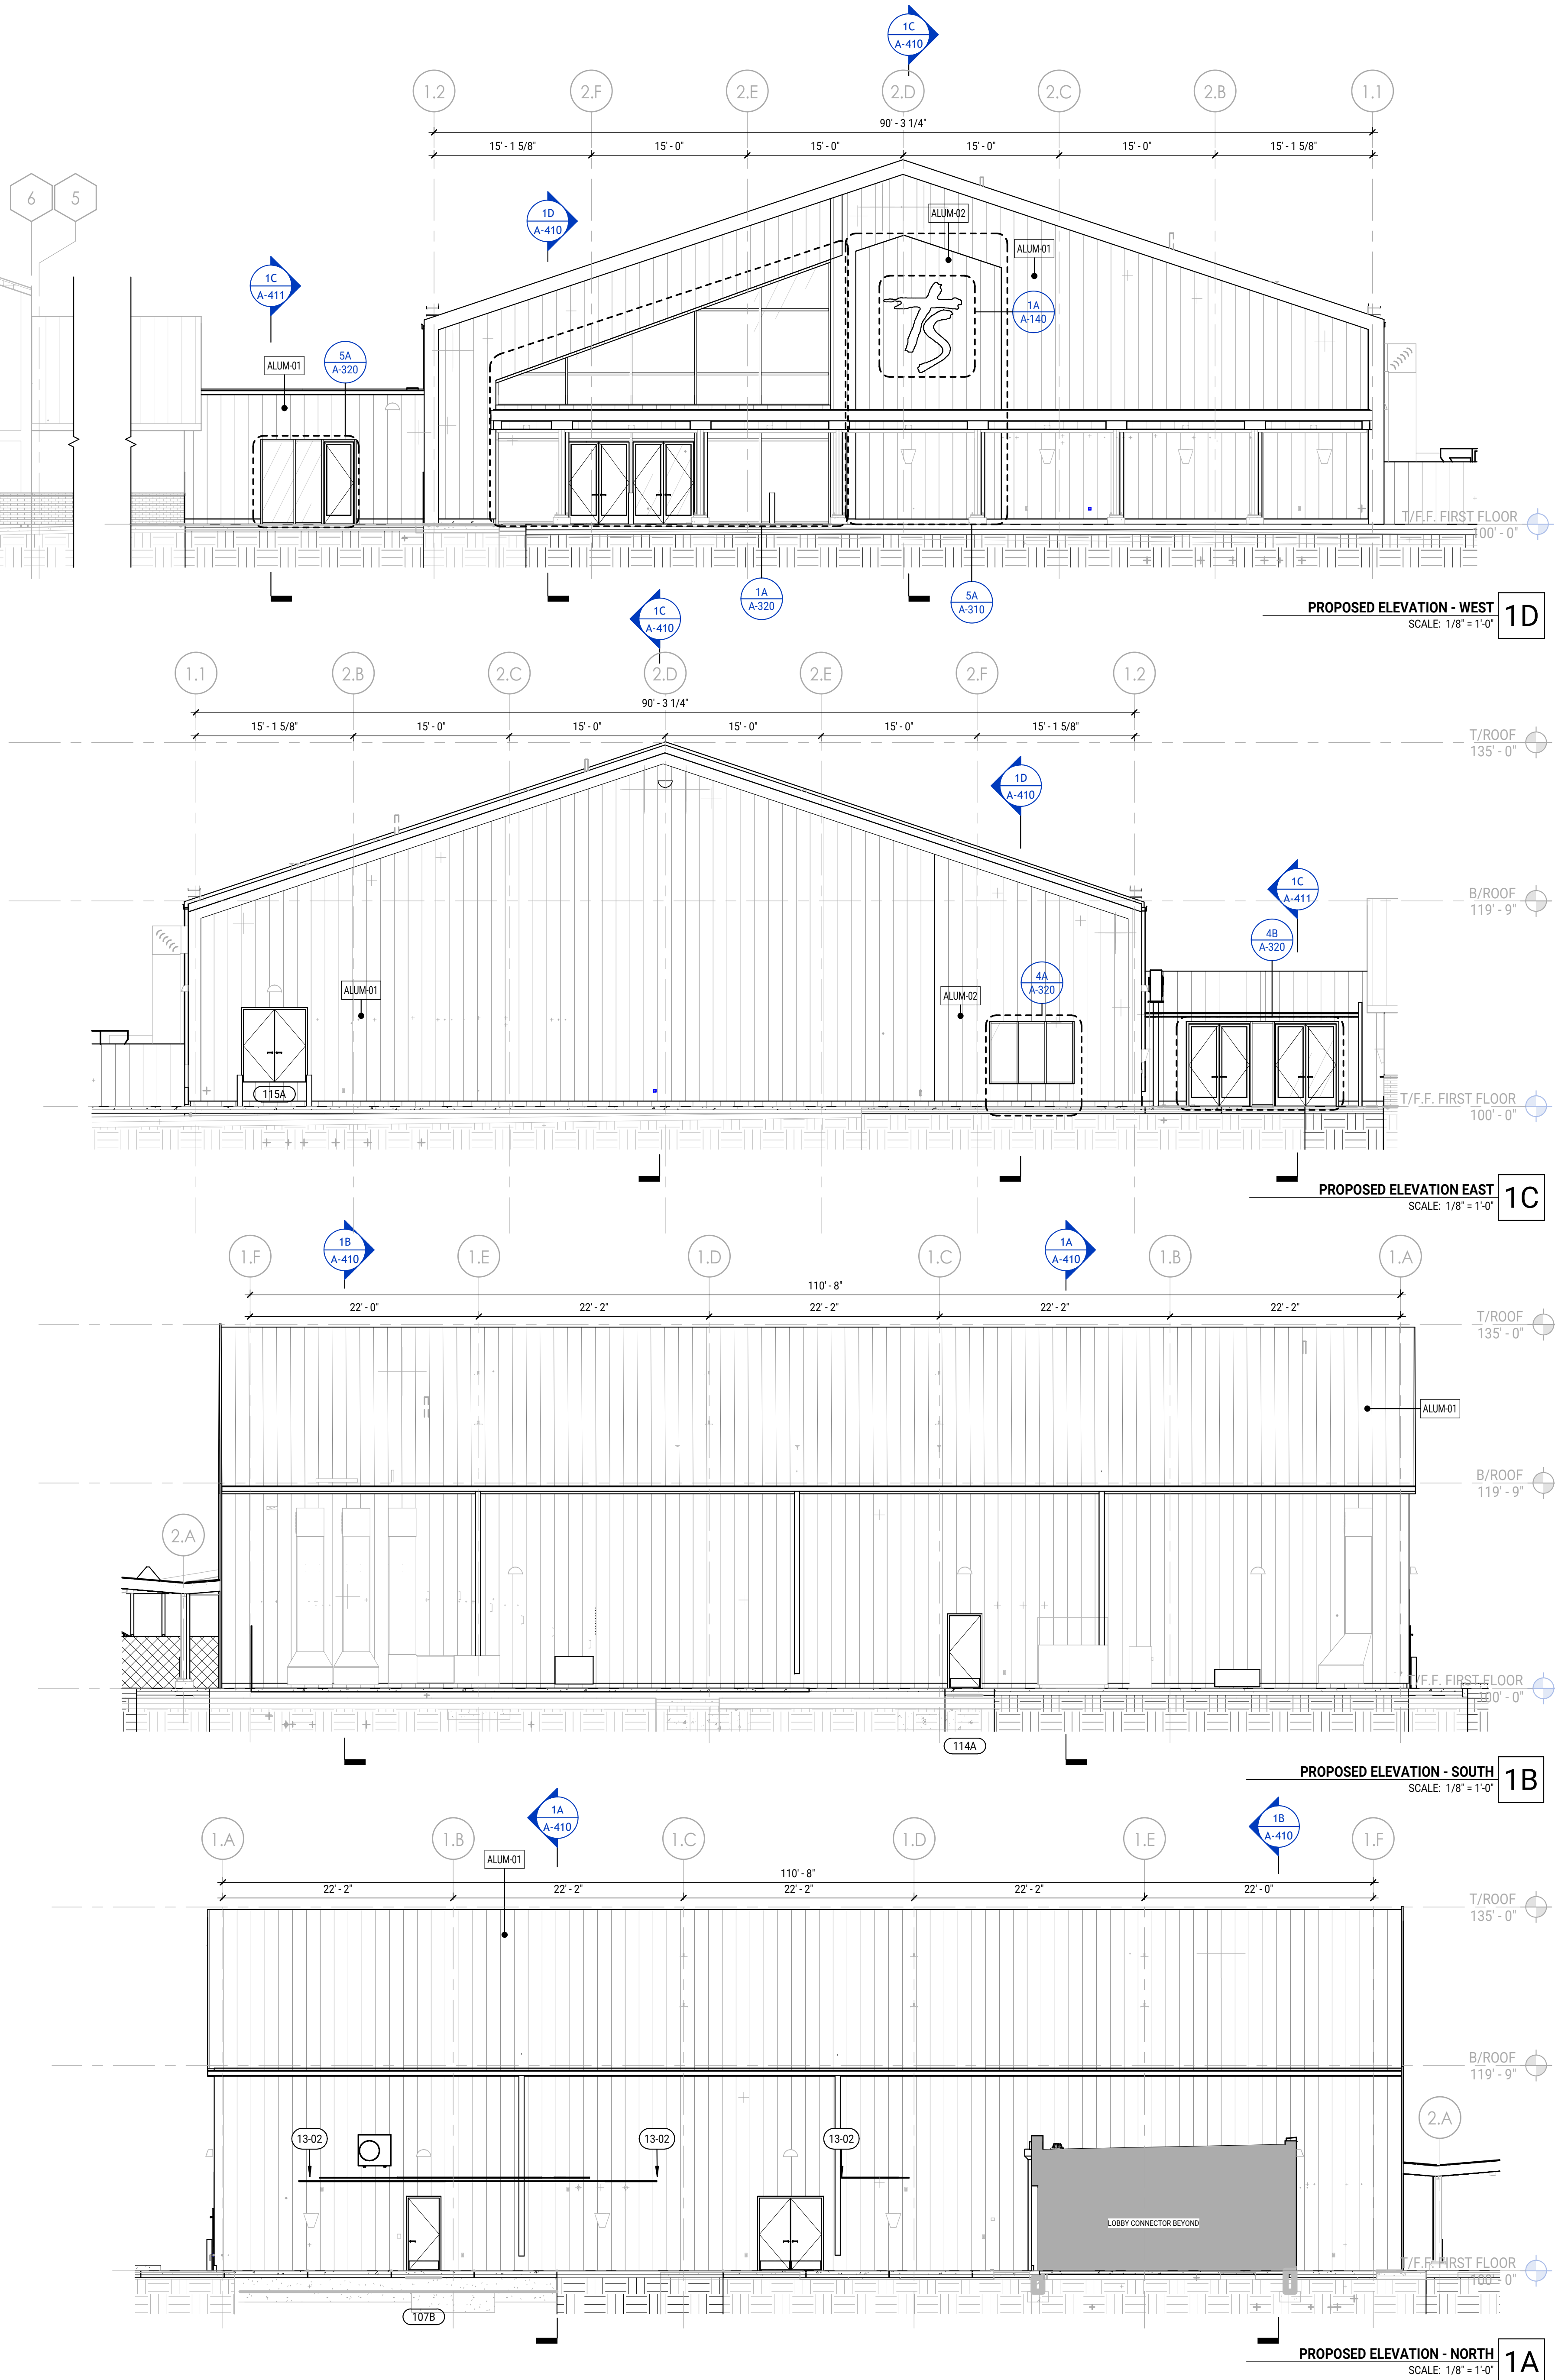

SHEET KEYNOTES

13-02

PROVIDE PAD EYE PLATE AND TURNBUCKLE TO ATTACH SHADE SAILS TO WALL. ALL MOUNTING POINTS SHALL FACE TOWARDS THE MIDDLE OF THE SAIL AND ARE TIGHTLY SECURED. SAIL TO BE TENSIONED UNTIL SAIL IS RIGID WITH LITTLE OR NO CREASES. PROVIDE SEALANT TO PREVENT WATER PENETRATION INTO WALL CAVITY.

METALS

ALUM-01	MFR: IMETCO PRODUCT: CP-RIB SYSTEM FINISH: MATTE BLACK LOCATION: REFER TO ELEVATIONS
ALUM-02	MFR: IMETCO PRODUCT: CP-RIB SYSTEM FINISH: RED-BAY-PICAN LOCATION: REFER TO ELEVATIONS
ALUM-03	MFR: IMETCO PRODUCT: EZ-EDGE SLOPED COPING FINISH: MATTE BLACK LOCATION: REFER TO ELEVATIONS
ALUM-04	MFR: IMETCO PRODUCT: CP-RIB SYSTEM FINISH: BLUE SAPPHIRE LOCATION: REFER TO ELEVATIONS

ROOFING

RF-01	MFR: GAF PRODUCT: EVERGUARD TPO SMOOTH MEMBRANES COLOR: WHITE THICKNESS: 60 MIL LOCATION: REFER TO ELEVATIONS
-------	---

GLAZING

GL-01	MFR: GUARDIAN GLASS PRODUCT: 30-48 ON-CLEAR COLOR: CLEAR FLUANT LOCATION: REFER TO ELEVATIONS
-------	--

Risepointe
architecture • design • interiors

1521 NE 10TH STREET
SEATTLE, WA 98105
TEL: 206.467.6577

1 3

KEY PLAN

ARCHITECTURE
RISEPOINTE
CONTACT: CHRIS STRASSER
200 N HARRISON ST. SUITE 101
ALCORN, IL 60102
P 616.903.8807
WWW.RISEPOINTE.COM

GENERAL CONTRACTOR
A.R. CHESON
CONTACT: CHRIS MORRIS
1301 ROCK BLVD
ELIZABETH CITY, NC 27808
P 252.631.1571
WWW.ARCHESON.COM

CIVIL ENGINEERING
EASTERN CAROLINA CONSTRUCTION
CONTACT: BRANT ROBEY
154 US HWY 158 E
CAMDEN, NC 27021
WWW.EASTERNCAROLINAENGINEERING.COM

STRUCTURAL
TOWER PINNISTER
CONTACT: BAILEY RAMLER
4 EILTON ST E #200
GRAND RAPIDS, MI 49503
P 616.744.6227
WWW.TOWERPINNISTER.COM

MECHANICAL
TOWER PINNISTER
CONTACT: DENVER WESSELS
4 EILTON ST E #200
GRAND RAPIDS, MI 49503
P 616.456.9944
WWW.TOWERPINNISTER.COM

ELECTRICAL
TOWER PINNISTER
CONTACT: DENVER WESSELS
4 EILTON ST E #200
GRAND RAPIDS, MI 49503
P 616.456.9944
WWW.TOWERPINNISTER.COM

PLUMBING
TOWER PINNISTER
CONTACT: DENVER WESSELS
4 EILTON ST E #200
GRAND RAPIDS, MI 49503
P 616.456.9944
WWW.TOWERPINNISTER.COM

AUDIO - VIDEO - LIGHTING - ACOUSTICS
LIVESPACE
CONTACT: JAHN HENRY
4905 STARR ST SE
GRAND RAPIDS, MI 49504
P 616.572.8547
WWW.LIVESPACE.COM

INTERIORS
CONTACT: CHRIS STEB
131 FORBES DR
LANCASTER, PA 17601
P 717.796.8390
WWW.INTULISE.COM

NO. DESCRIPTION ISSUE DATE
A. PROGRESS PLOT 10.24.2025
B. PROGRESS PLOT 11.26.2025
C. ISSUED FOR 10% CD 2026.03.10
D. PROGRESS PLOT 2026.03.13
E. ISSUED FOR PERMIT 2026.03.27
F. ISSUED FOR 95% CD 2026.04.10

PROJECT NAME
TOWNE SOUTH CHURCH
2224 PEARTREE RD,
ELIZABETH CITY, NC 27809

CURRENT ISSUE
ISSUED FOR 95% CD
2026.04.30

SHEET NAME
BUILDING ELEVATIONS -
PROPOSED

PROJECT NUMBER
25-623

SCALE
As indicated

DRAWING NUMBER
A-310

DATE: 2026.03.27 12:54 PM

COPYRIGHT 2025 RISEPOINTE. ALL RIGHTS RESERVED. NO REPRODUCTION OR TRANSMISSION IN ANY FORM OR BY ANY MEANS, ELECTRONIC OR MECHANICAL, INCLUDING PHOTOCOPYING, RECORDING, OR BY ANY INFORMATION STORAGE AND RETRIEVAL SYSTEM, WITHOUT PERMISSION IN WRITING FROM RISEPOINTE.