


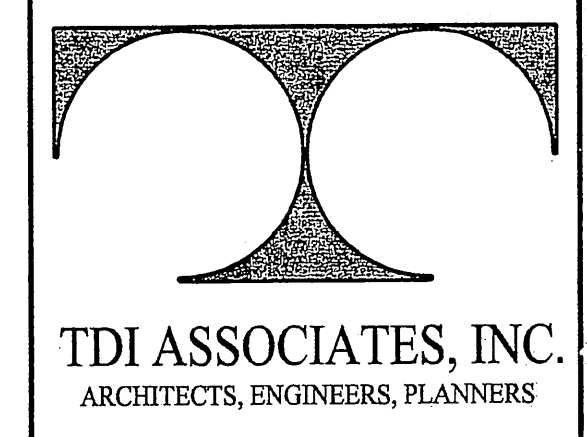

N8 W22350 JOHNSON DRIVE, SUITE B4
WAUKESHA, WISCONSIN 53186
PHONE 262-437-0400 FAX 262-437-0401

LAC LA BELLE FAIRWAY
VILLAS CONDOMINIUM
DUPLEX #1 & #2
PENNSYLVANIA STREET
TOWN OF OCONOMOWOC

TDI ASSOCIATES, INC.
All Rights Reserved
OWNERSHIP OF DOCUMENTS
This document, and the ideas and design incorporated herein, as an instrument of professional service, is the sole property of TDI Associates, Inc., and is not to be used in whole or in part for any other project or purpose without the expressed written authorization of TDI Associates, Inc.

Sheet Title
First Floor Plan

Issued For: Date:


Date: 11-05-10

Job NO.: 08147

Drawn By: AKL

Sheet No.

A1.2

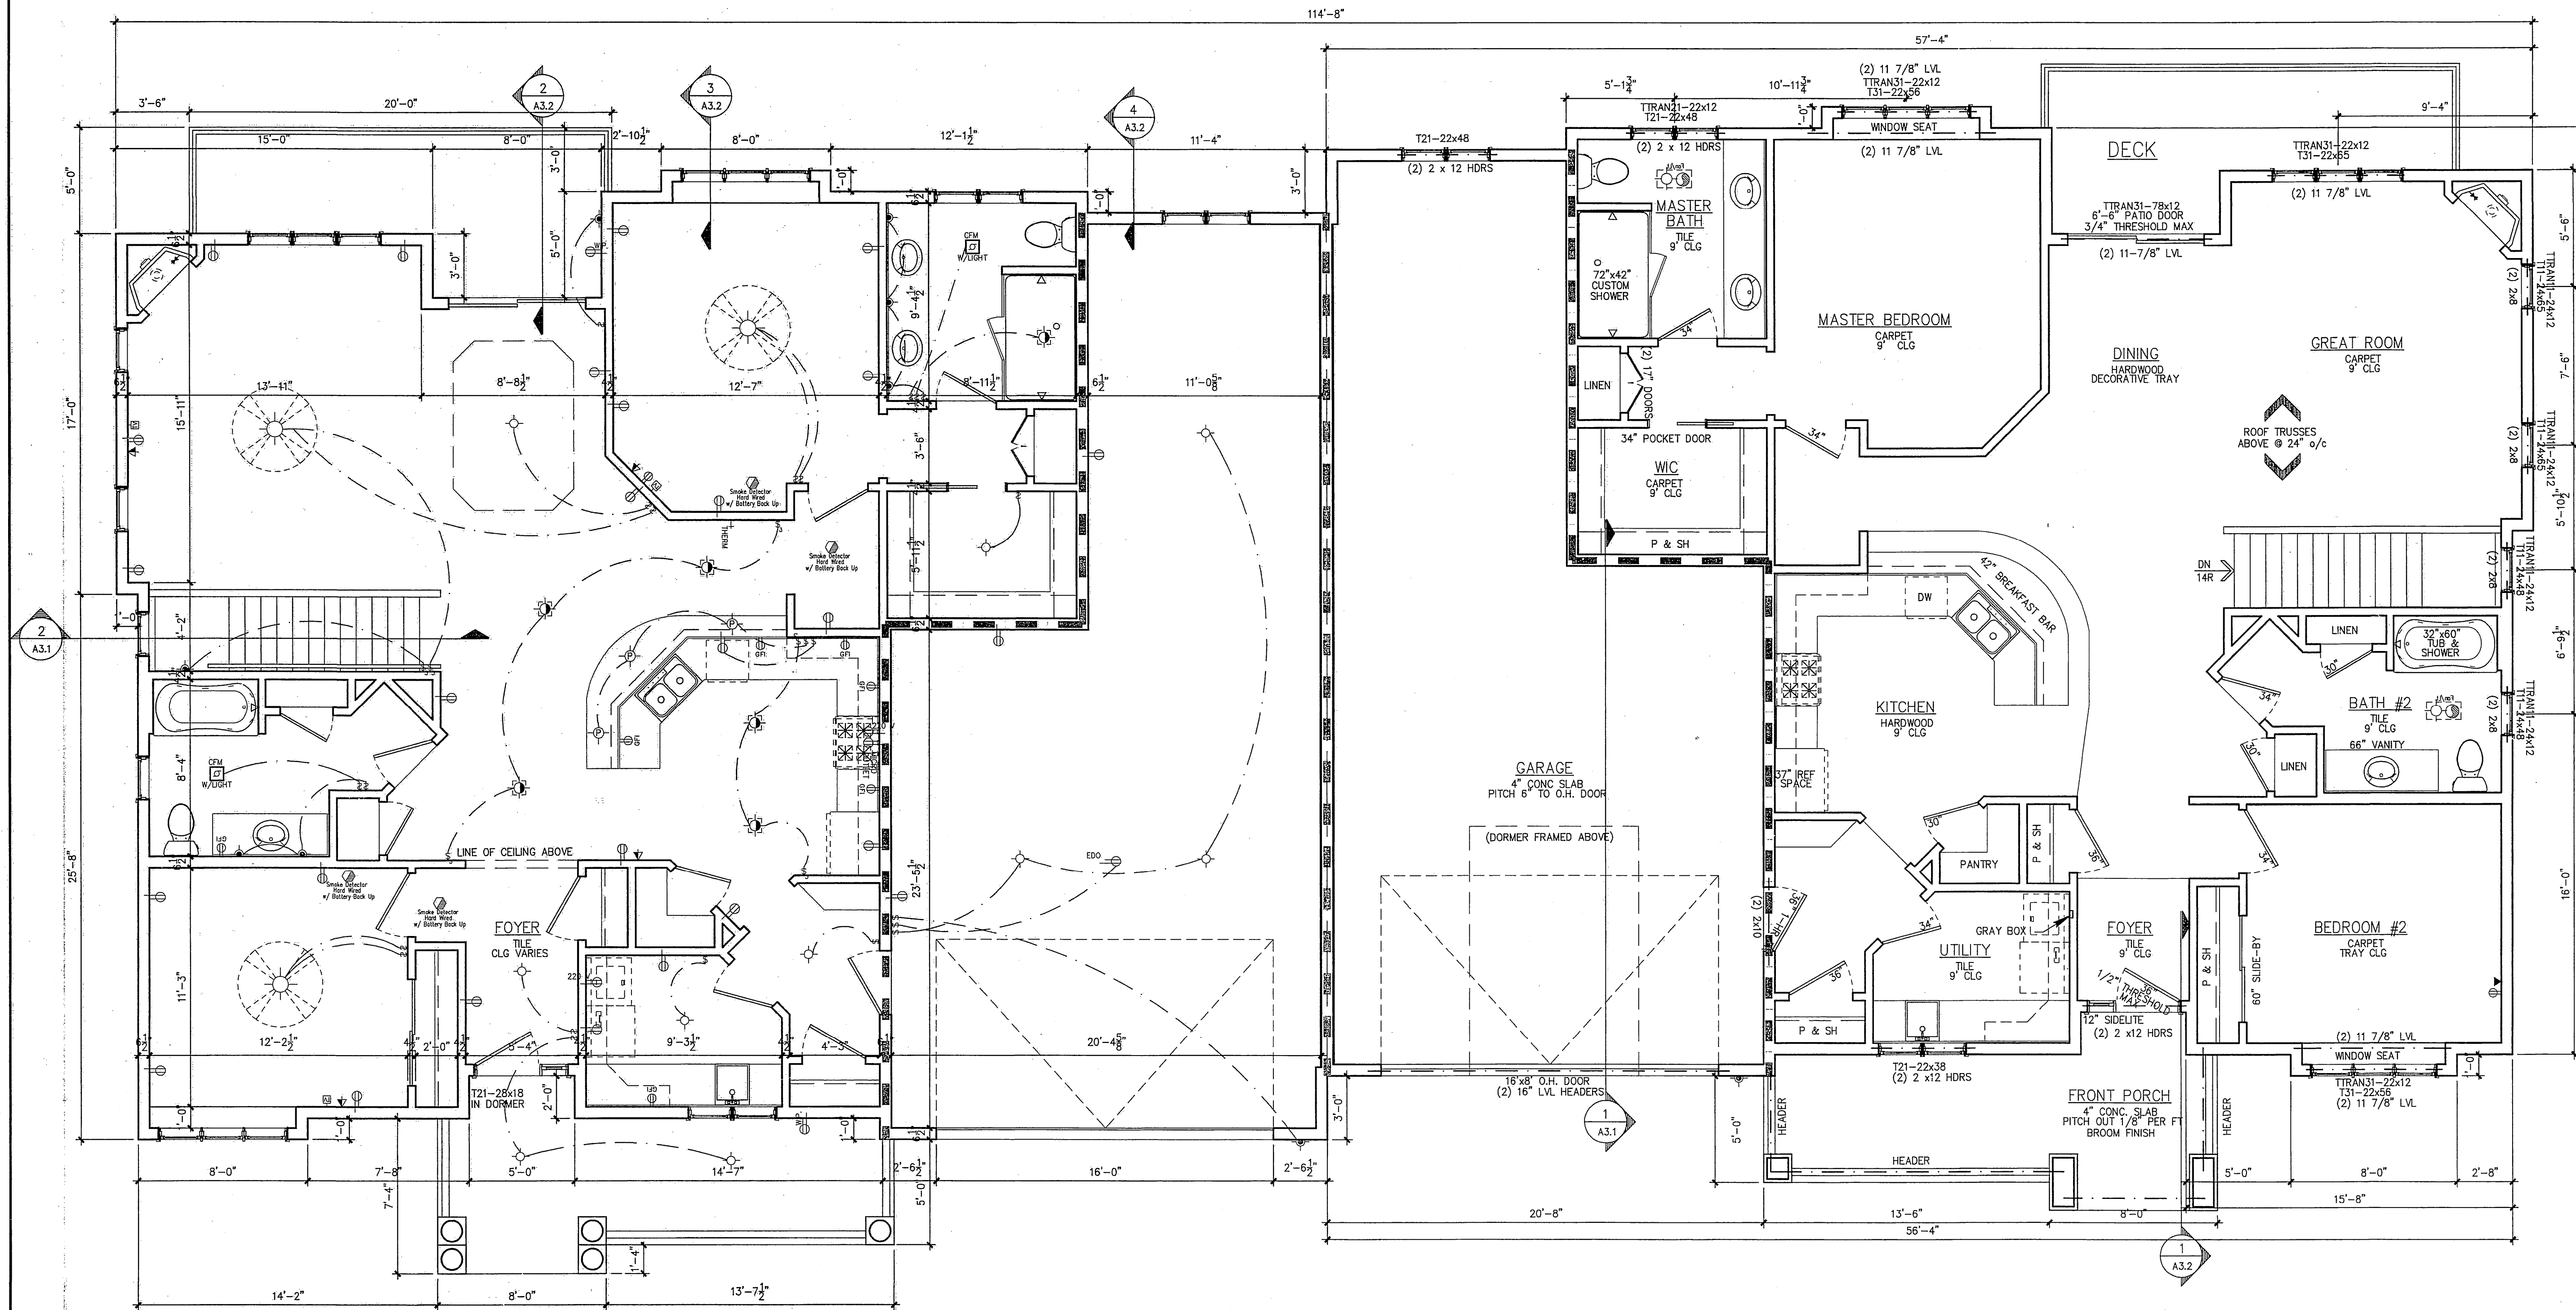

FIRST FLOOR PLAN

SCALE: 1/4" = 1'-0"

1-HR RATED WALL (UL #U305)