


**FRAMING NOTE\***

1. ROOF TRUSSES TO BE DESIGNED & CERTIFIED BY AN ENGINEER LICENSED IN THE STATE OR REGION OF CONSTRUCTION, FOR ALL DEAD & LIVE LOADS.
2. ALL EXTERIOR WALLS 2X6'S @ 16" O.C.
3. ALL INTERIOR WALLS 2X4'S @ 16" O.C.
4. GARAGE WALLS 2X4'S @ 16" O.C.
5. INTERIOR HEADERS 2-2X4'S UNLESS NOTED
6. EXTERIOR HEADERS 2-2X10'S UNLESS NOTED
7. "MICROLAM" BEAM SIZES TO BE VERIFIED BY SUPPLIER.
8. 2X6 PLUMBING WALLS AS REF

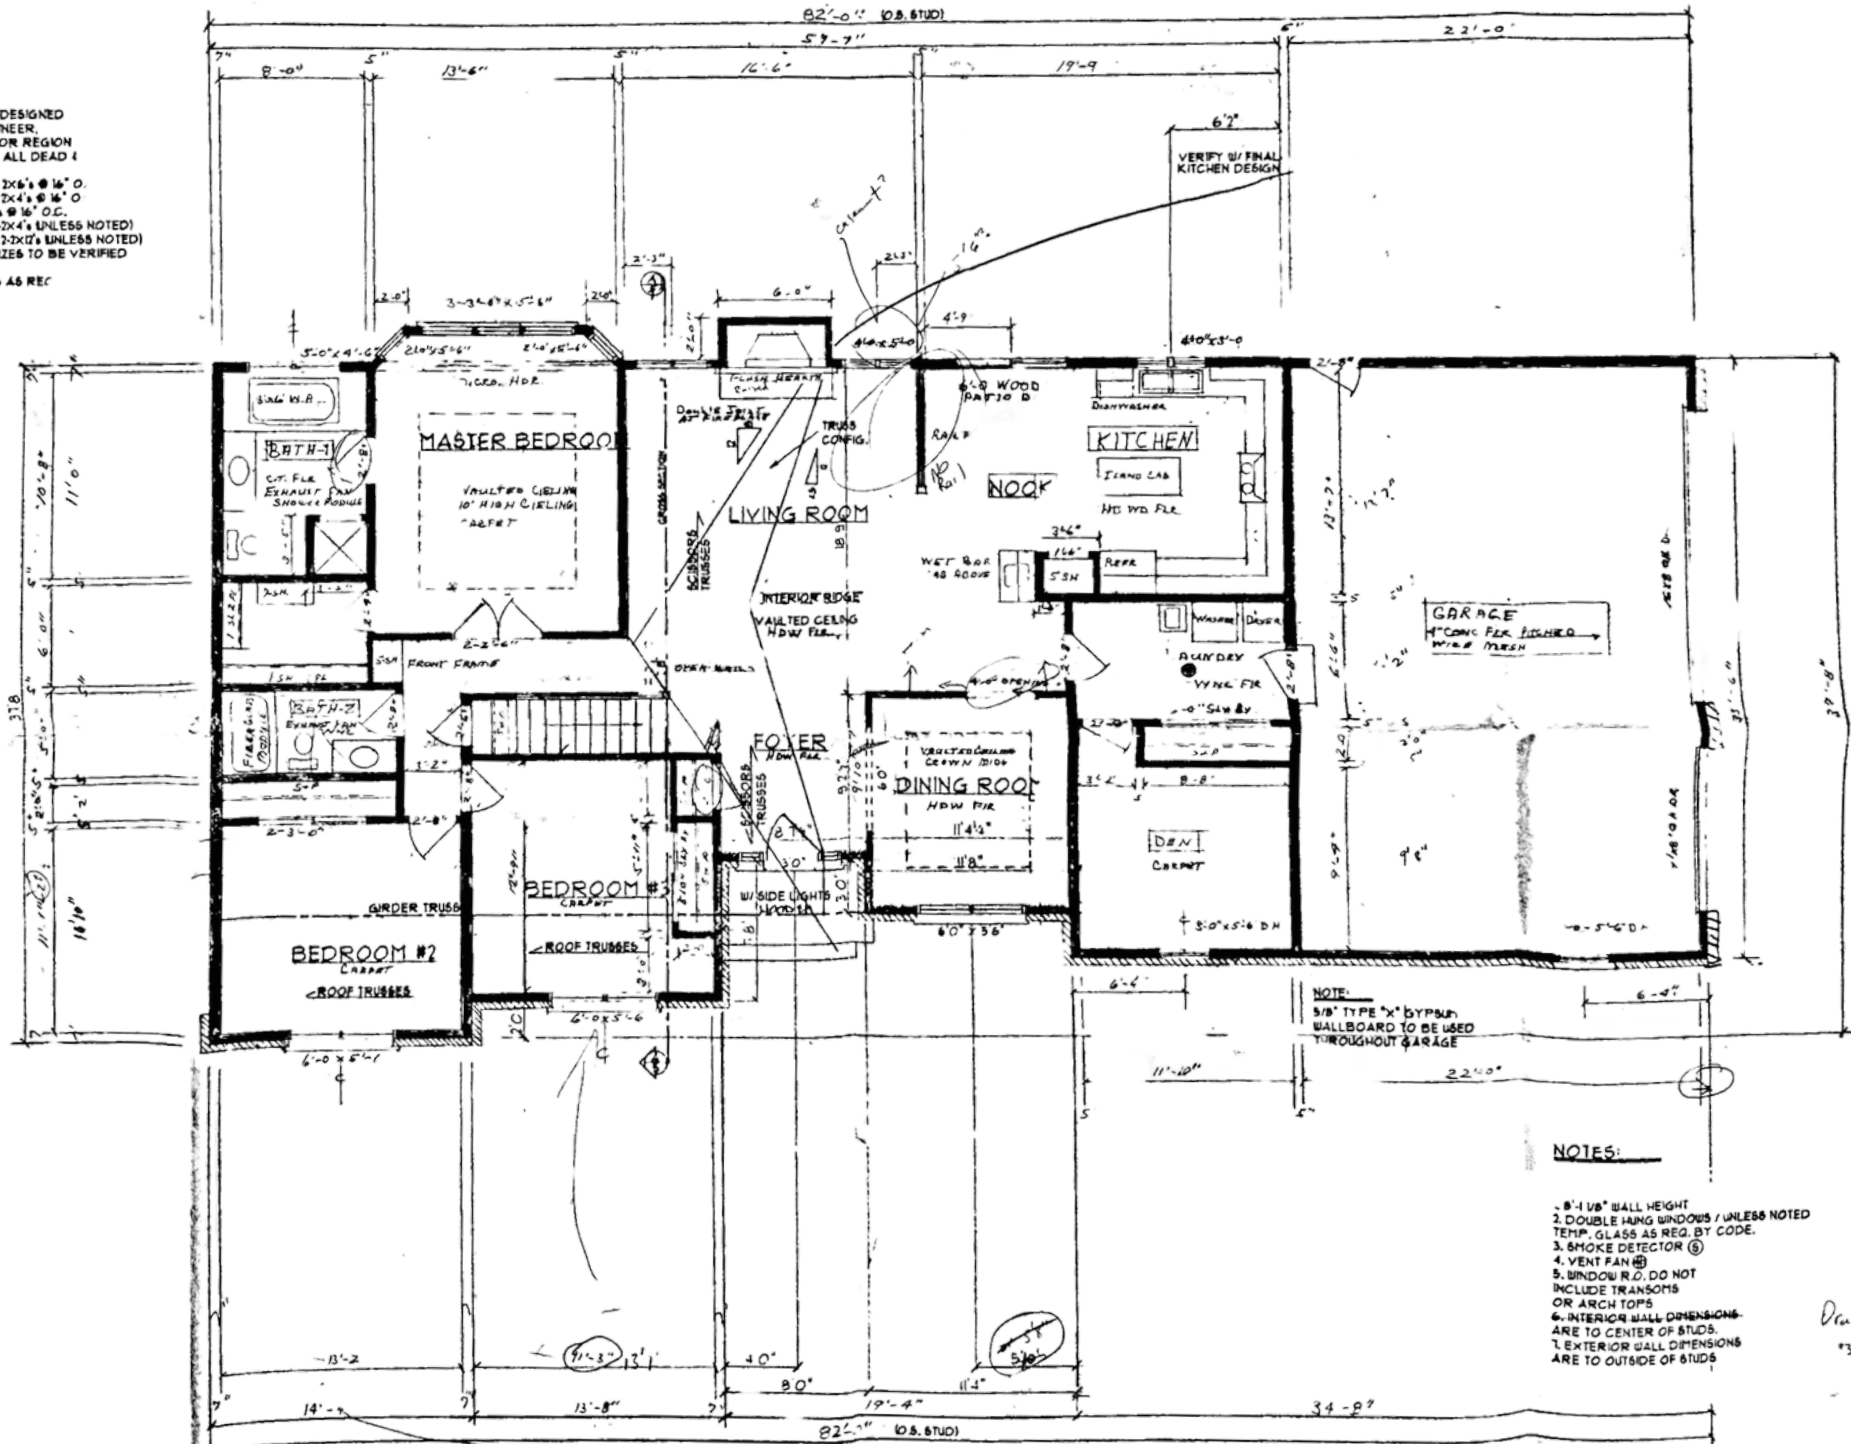

**MAIN FLOOR PLAN**  
SCALE 1/4" = 1'-0"

*change on Foundation*

- NOTES:**
1. 8'-1 1/2" WALL HEIGHT
  2. DOUBLE HUNG WINDOWS / UNLESS NOTED TEMP. GLASS AS REQ. BY CODE.
  3. SMOKE DETECTOR (S)
  4. VENT FAN (V)
  5. WINDOW R.O. DO NOT INCLUDE TRANSOMS OR ARCH TOPS
  6. INTERIOR WALL DIMENSIONS ARE TO CENTER OF STUDS.
  7. EXTERIOR WALL DIMENSIONS ARE TO OUTSIDE OF STUDS

*Drawing 03.8.03*