
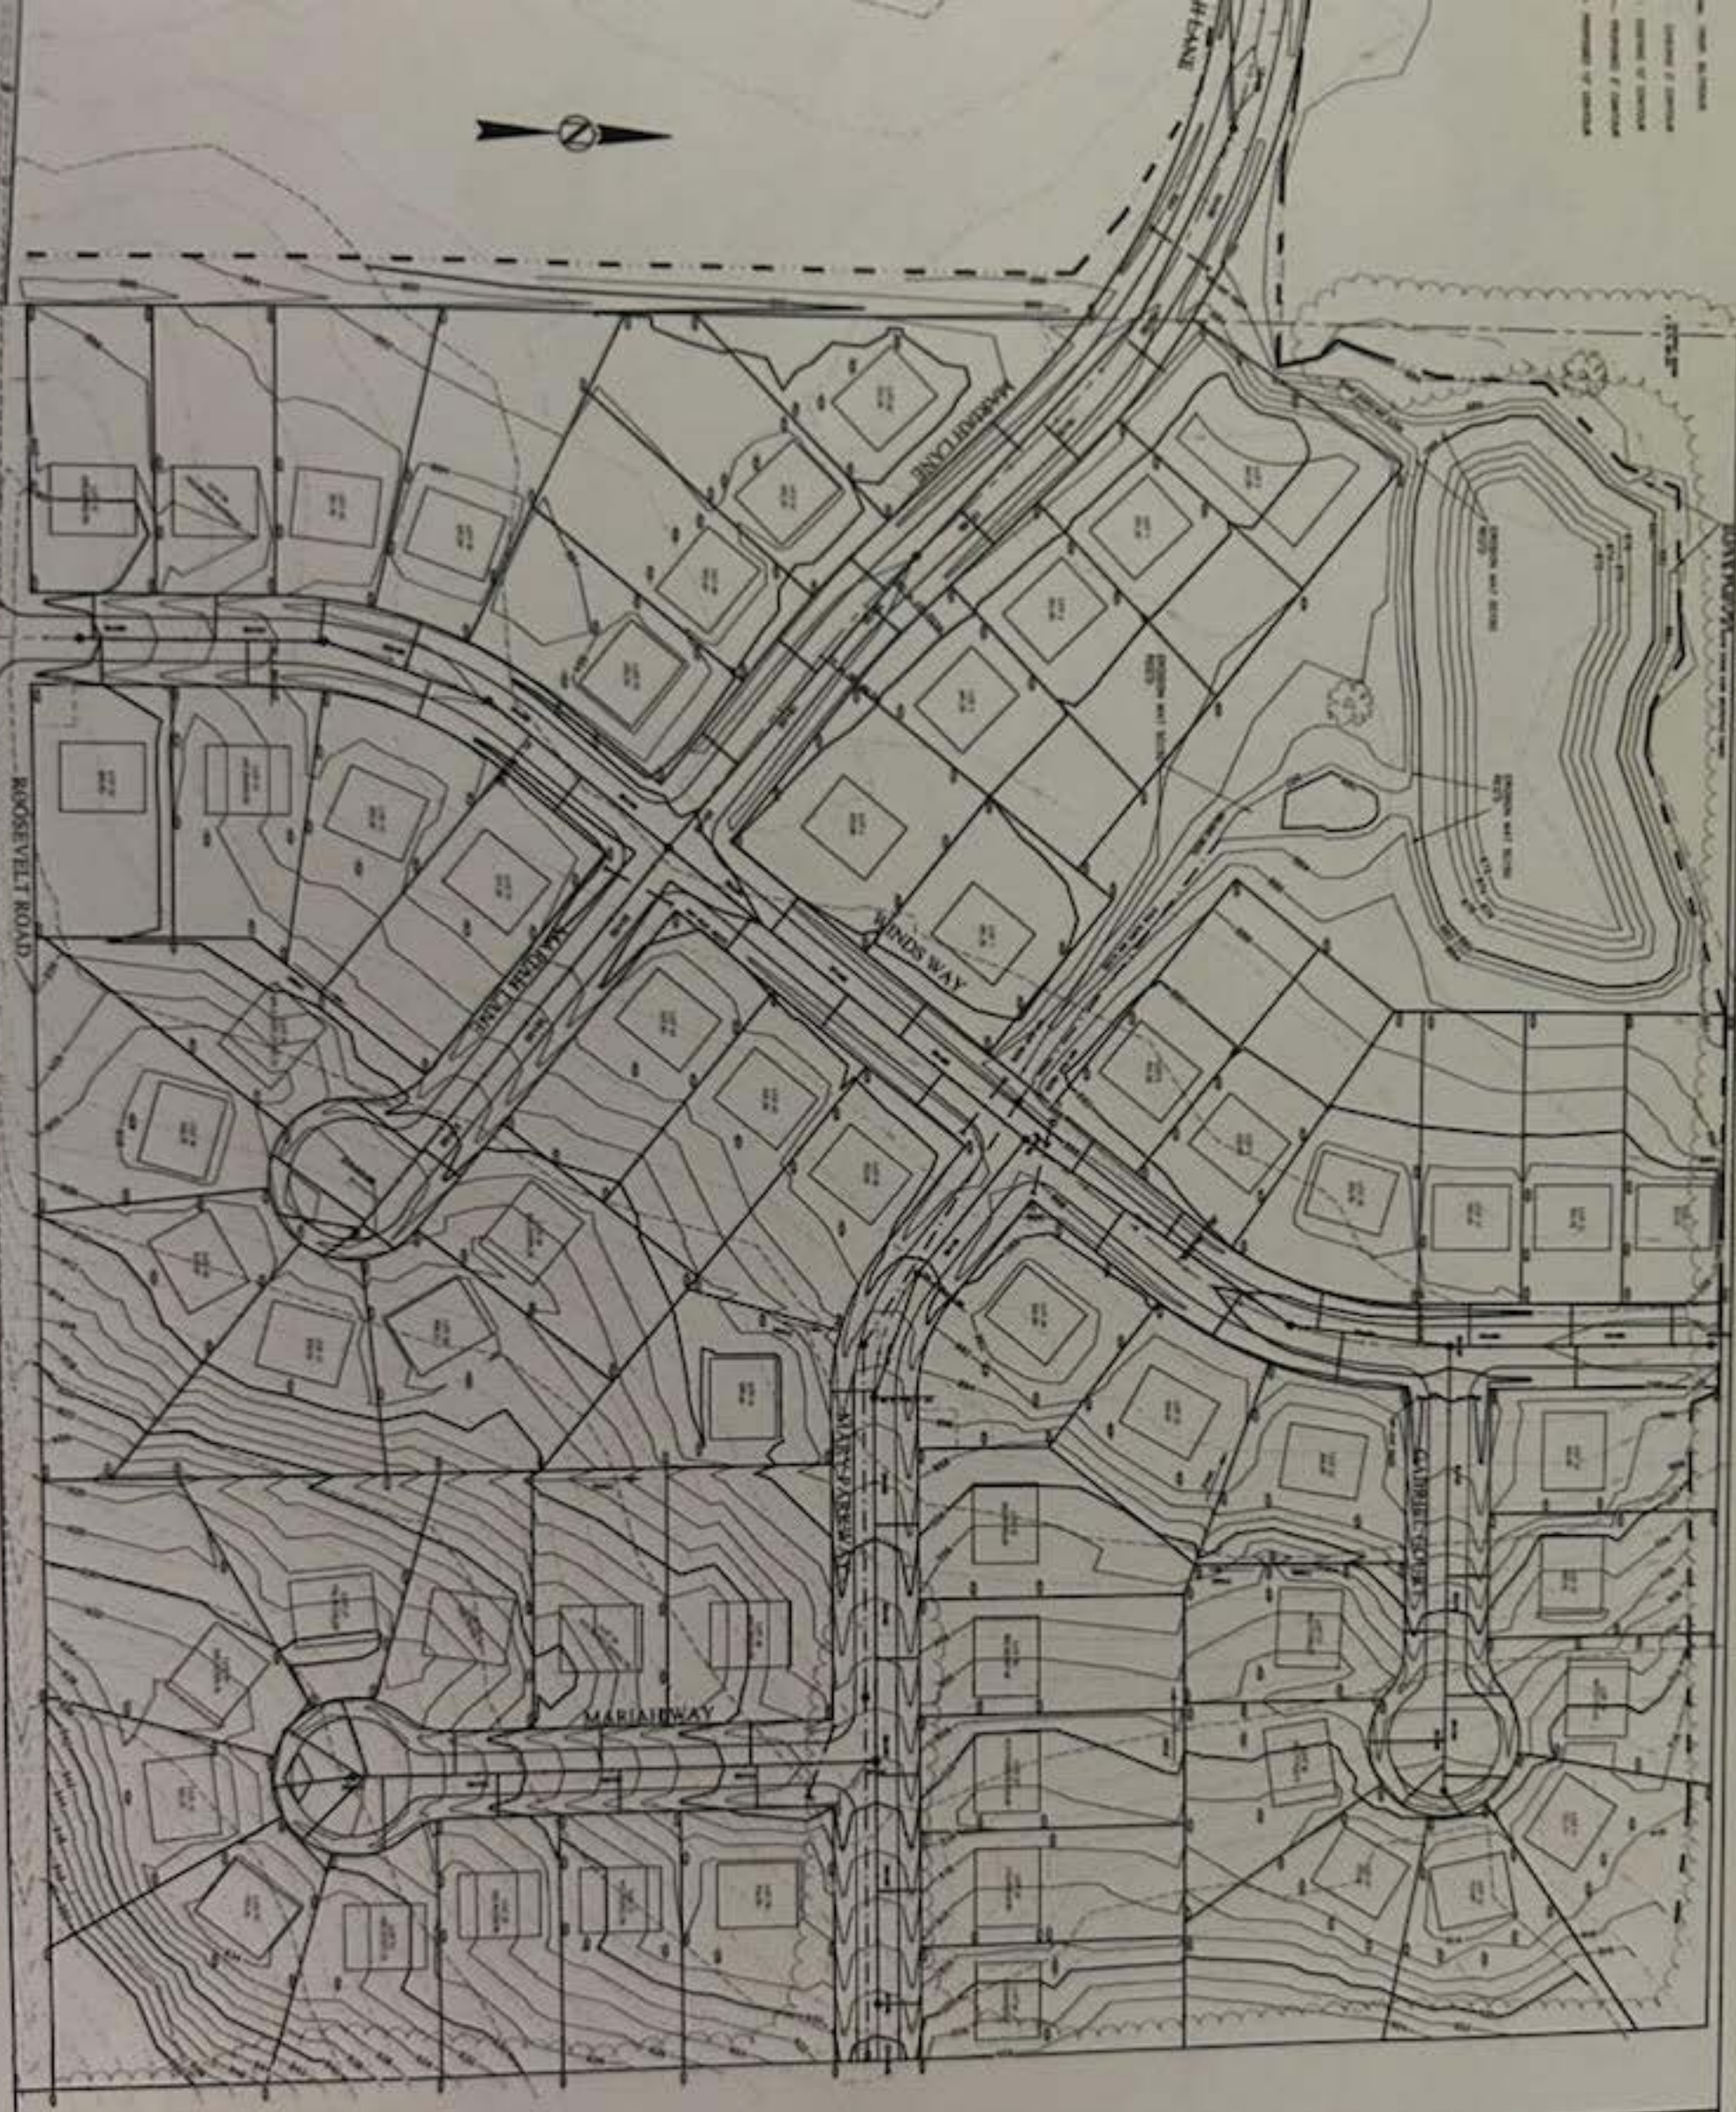


 

SHEET
3 OF 13

PROJ.
02-231

**MASTER GRADING AND
EROSION CONTROL PLAN**
FOUR WINDS SUBDIVISION
TOWN OF ASHIPUN

LAKE COUNTRY ENGINEERING, INC.

Consulting Engineers - Surveyors

1030 N. 92nd Street, Suite 100, Minneapolis, MN 55428
Phone (612) 835-0331 Fax (612) 835-0332

DATE: 11-11-03
DRAWN BY: J. J. J. J.
CHECKED BY: J. J. J. J.
SCALE: 1" = 40'

REVISION DATE
11-11-03
11-11-03
11-11-03

REVISION
FOR TOWN COMMENTS
FOR TOWN COMMENTS
FOR TOWN COMMENTS