



REVISIONS

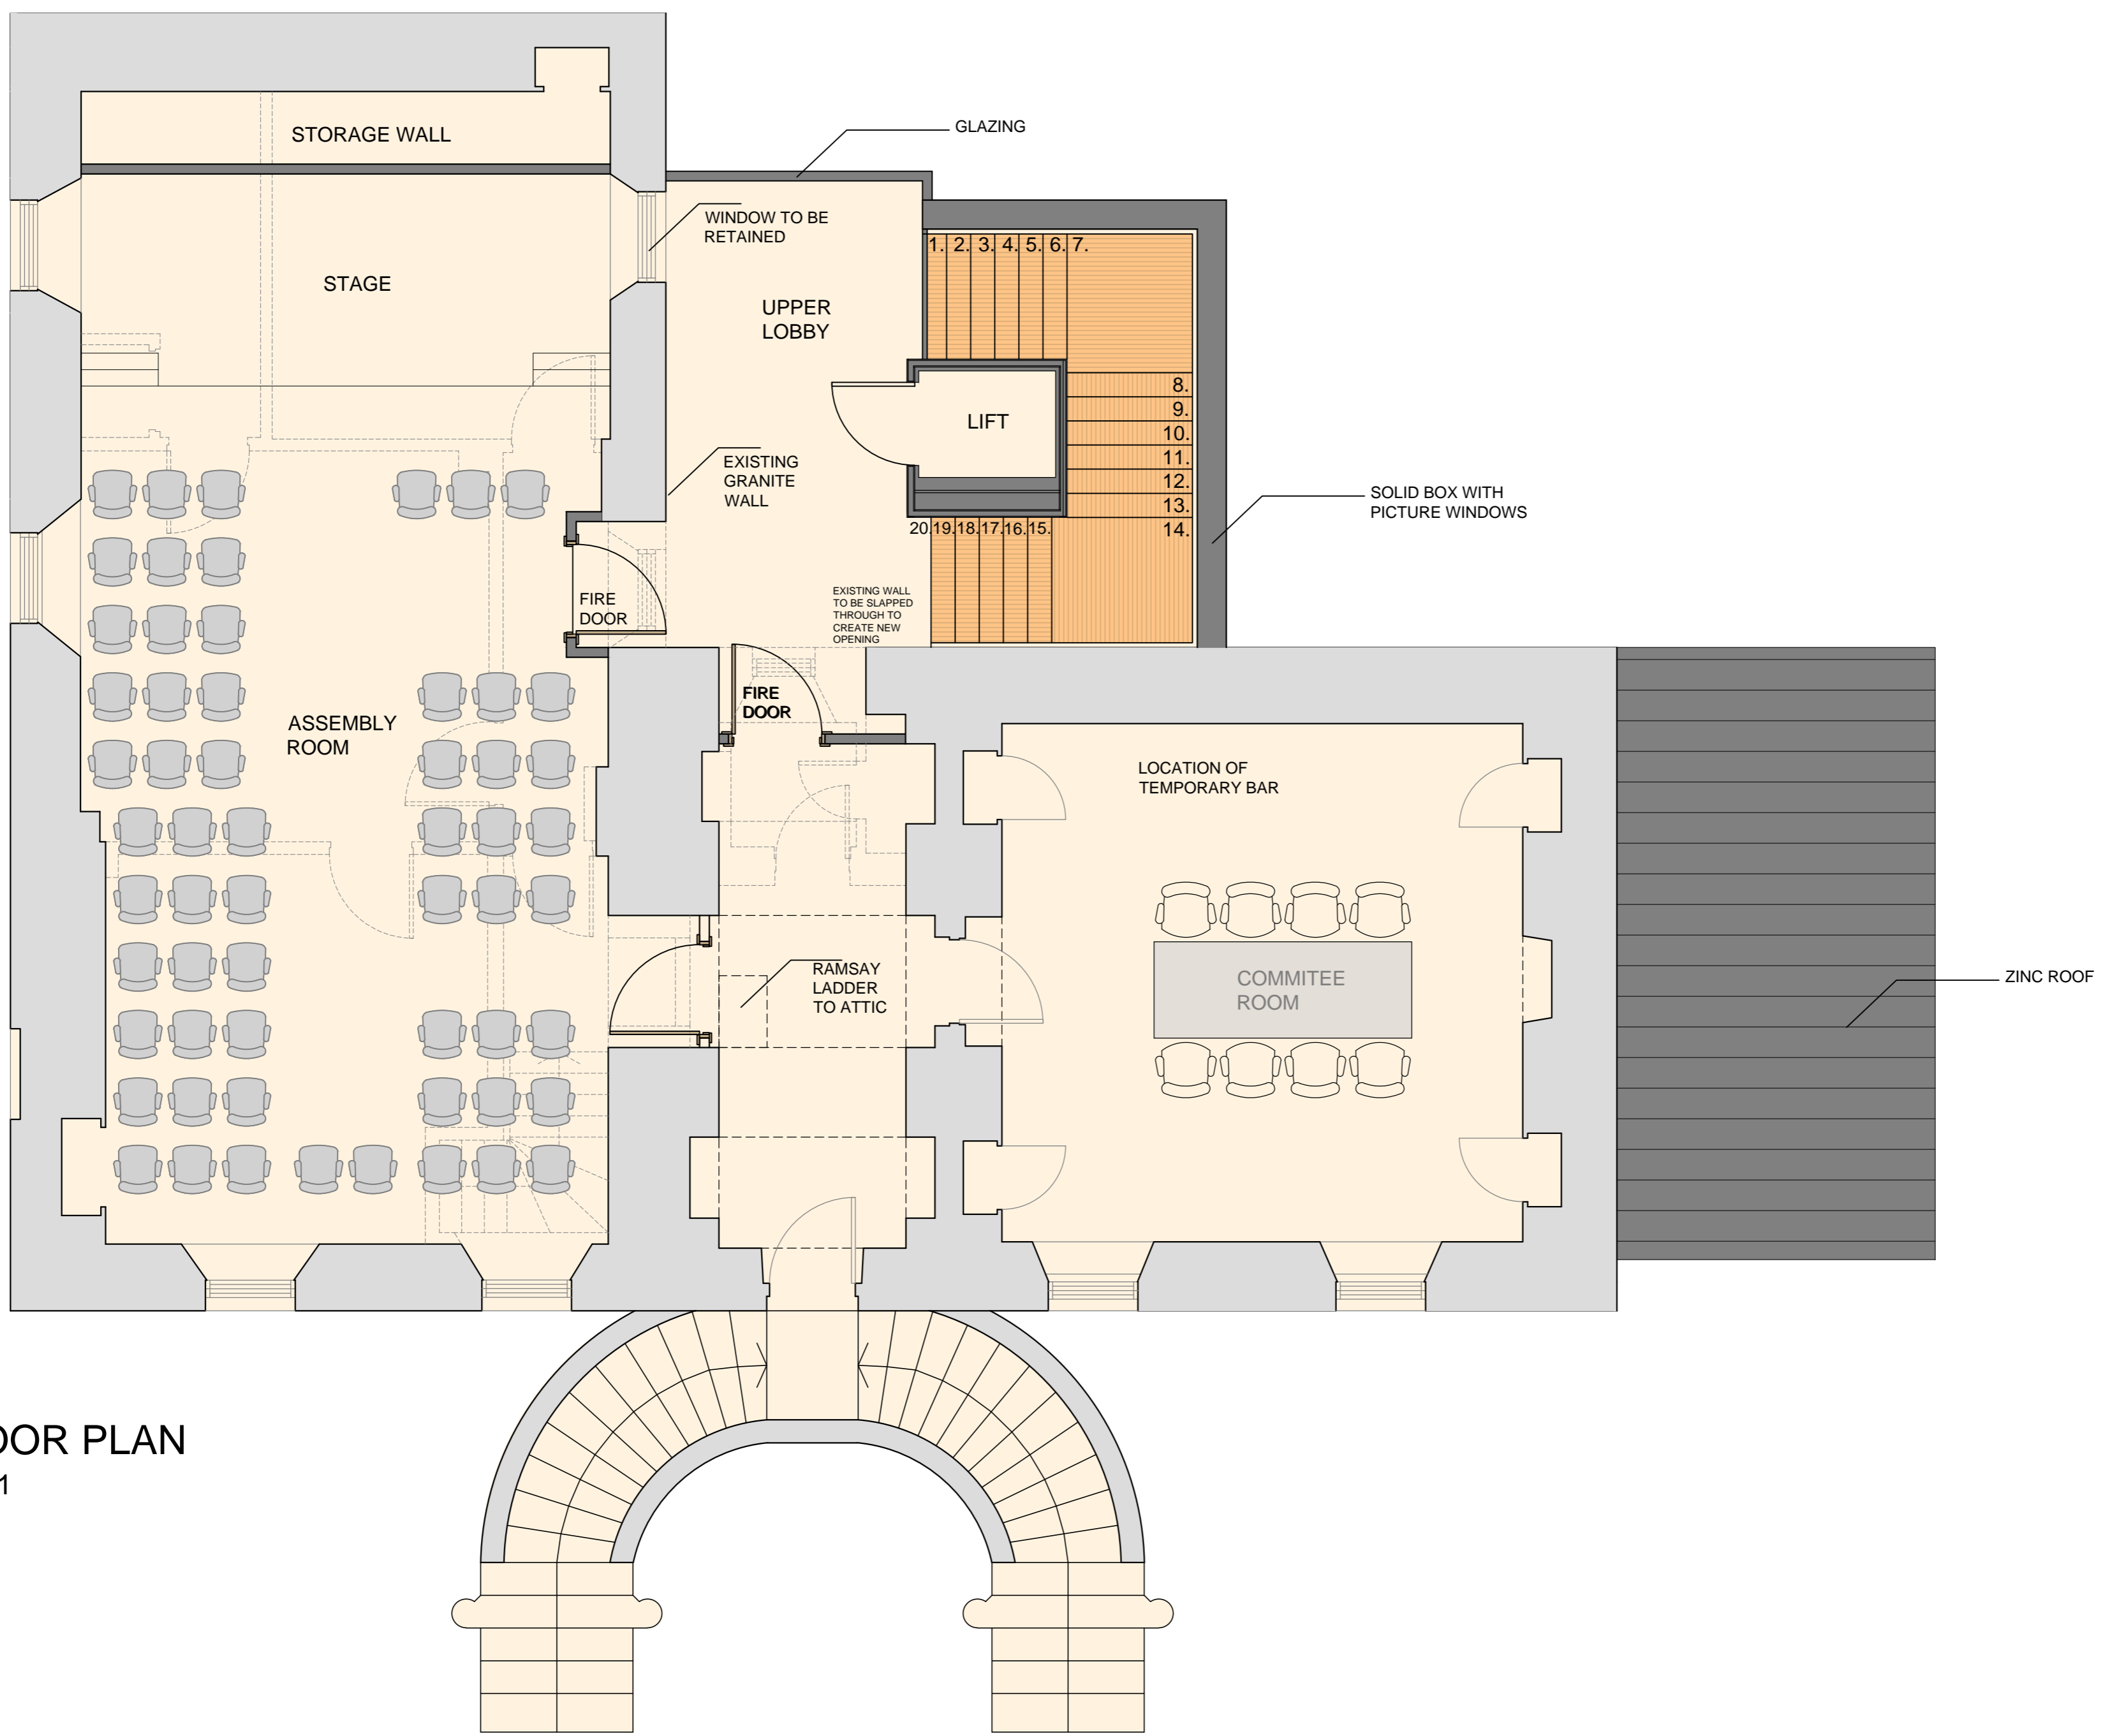

FIRST FLOOR PLAN
 Scale 1:50 at A1

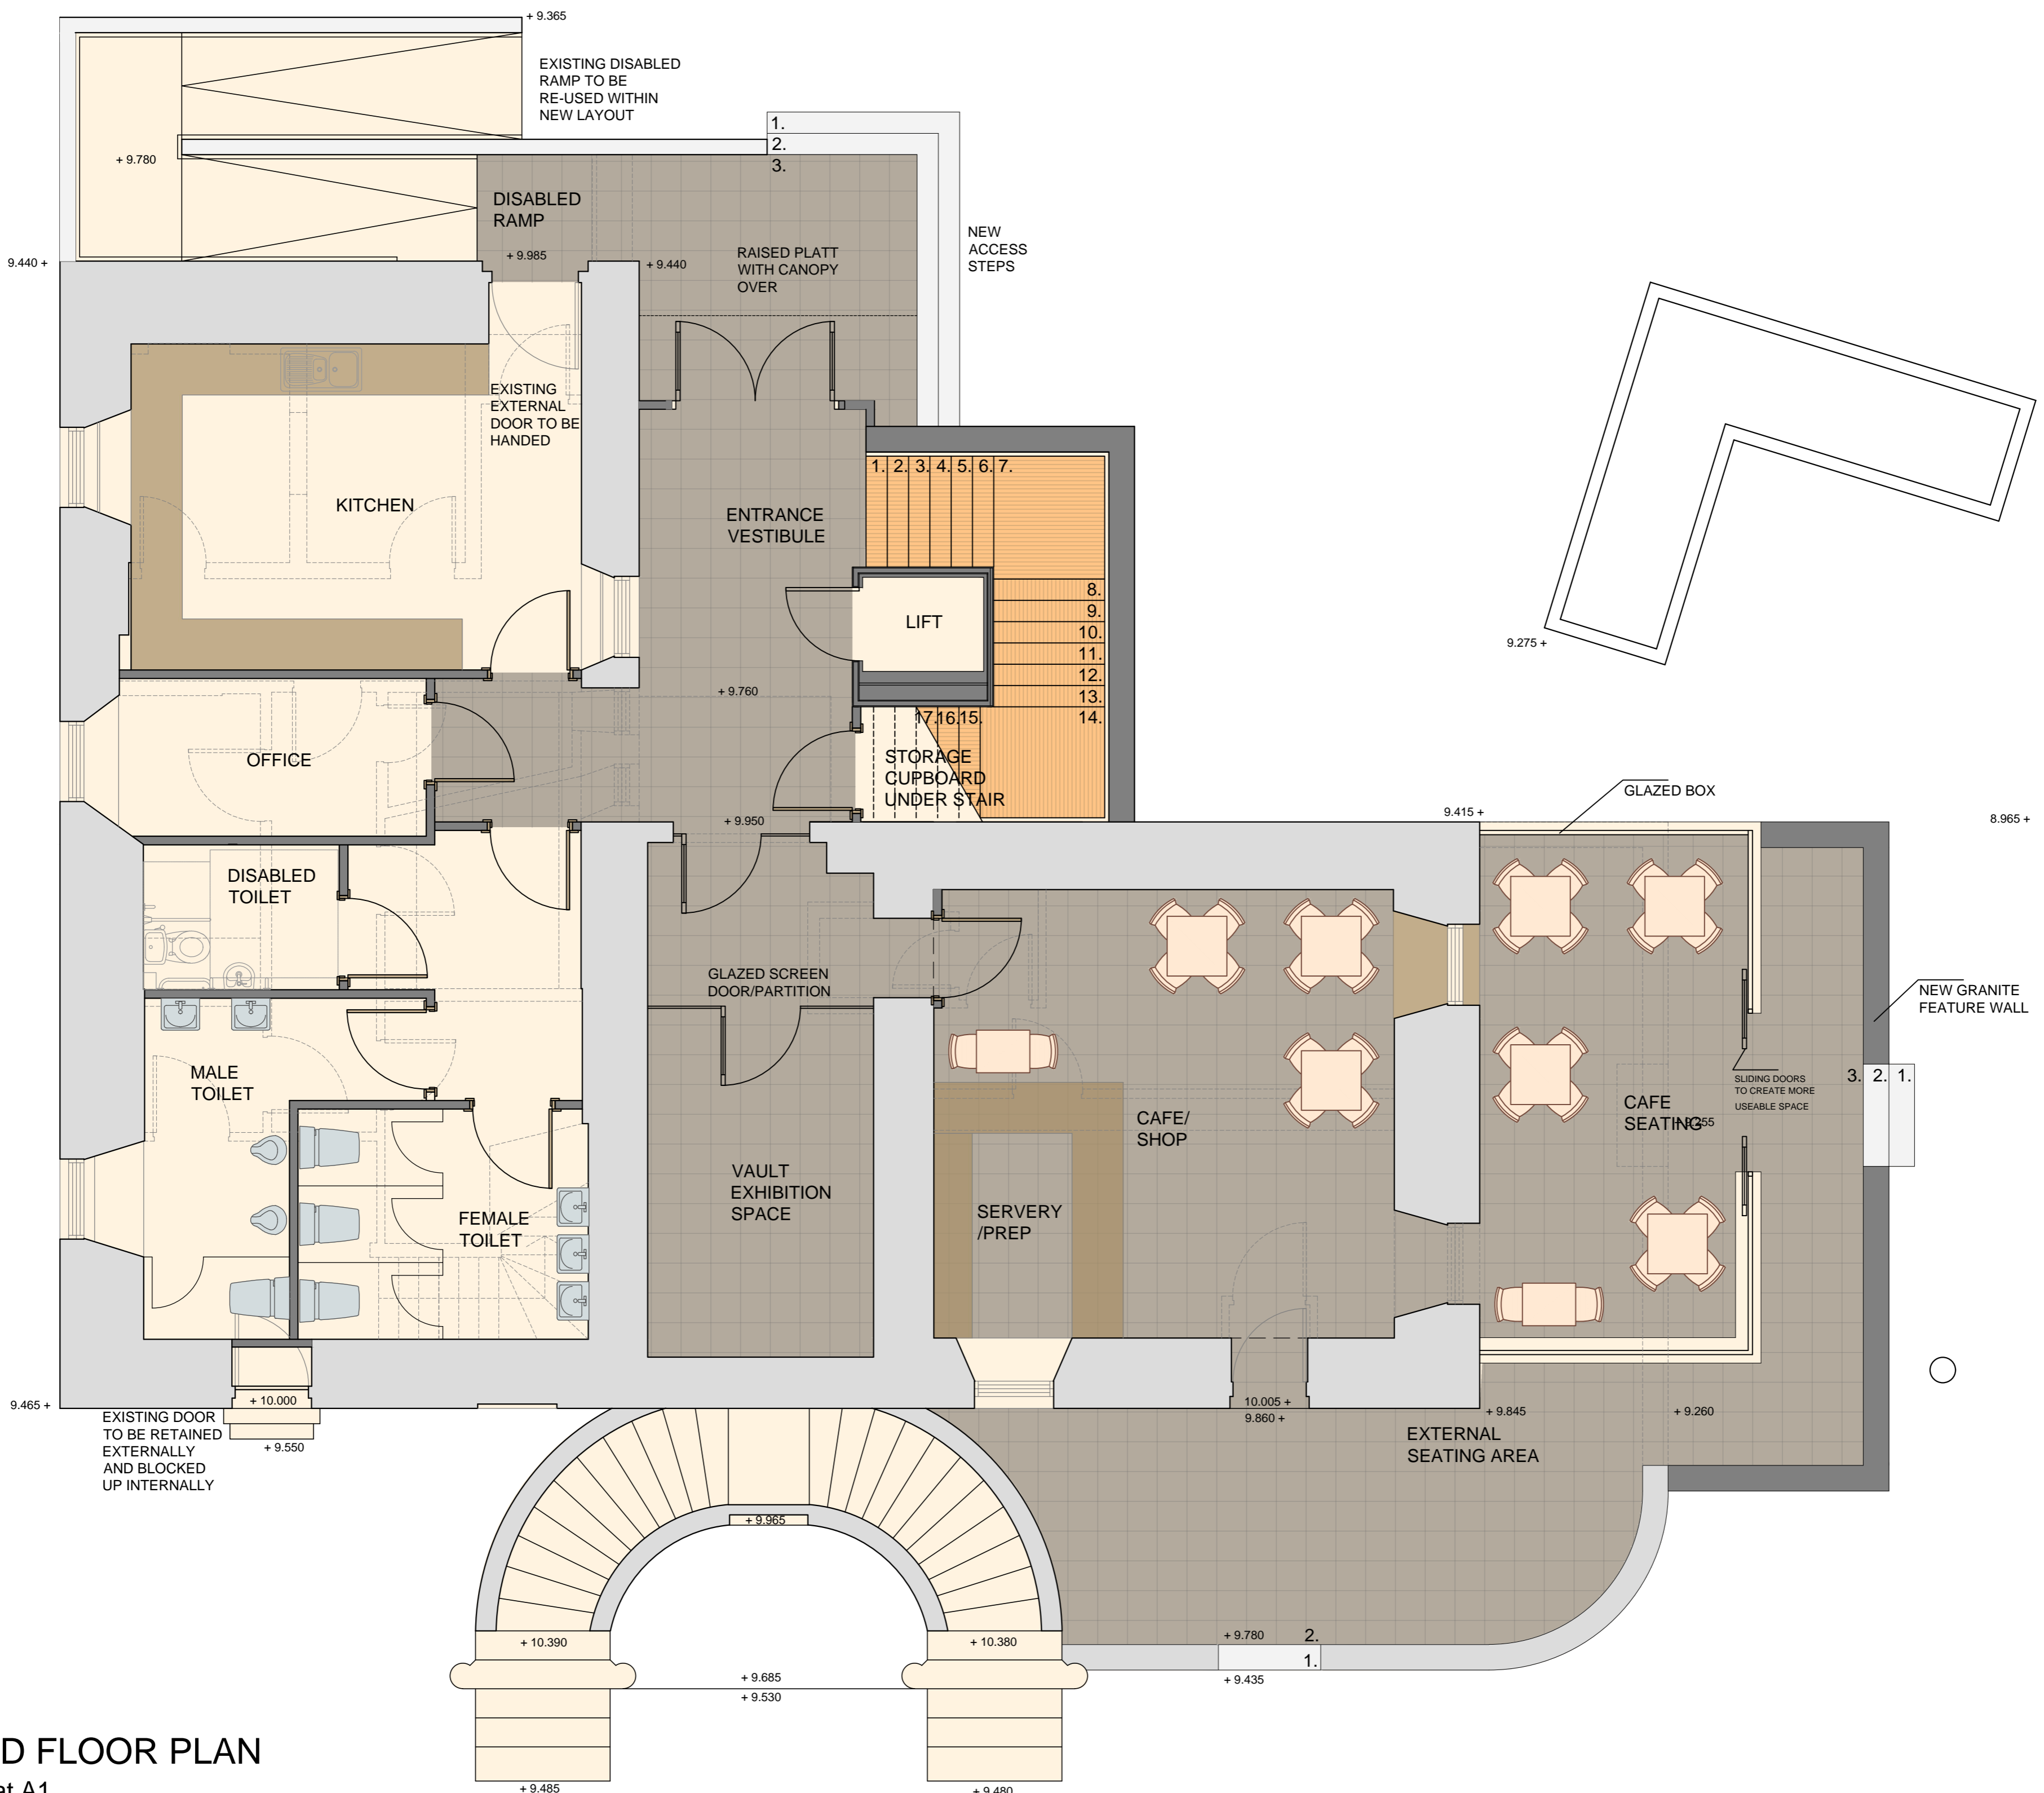

GROUND FLOOR PLAN
 Scale 1:50 at A1

PROJECT DETAILS

Alterations & Extension
 Town House
 The Square, Kintore

Action Kintore

FLOOR PLANS

Scale: 1:50 @ A1
 Date: March 2021
 Drawn: em/da

CHECK INITIALS DATE
 planning:
 warrant:
 tender:



4 St James Place, Inverurie,
 Aberdeenshire, AB51 3UB
 t:01467 622785

e:admin@lippe-architects.co.uk
 www.lippe-architects.co.uk

Ref: 5741-003