

This drawing should not be scaled and is for information only. Any discrepancies should be notified to Leada Architectural Ltd before the relevant work commences. If this drawing is enclosed as digital data for the titled project, you should use this data for reference purposes only to assist in co-ordinating your work. Leada Architectural Ltd takes no responsibility for its accuracy. This drawing is copyright of Leada Architectural Ltd and may not be copied or reproduced without permission. Leada Architectural Ltd accepts no responsibility for works on site unless appointed to provide full architect's services under the RIBA Conditions of Engagement.

SCALE (m) 1:50  
0 1 2 3 4

SCALE (m) 1:100  
0 1 2 3 4 5


SCALE (m) 1:200  
0 1 2 3 4 5 6 7 8 9 10

SCALE (m) 1:500  
0 10 20 30 40 50 60 70 80 90 100


SCALE (m) 1:1250  
0 20 40 60 80 100

SCALE (m) 1:2500  
0 20 40 60 80 100


SCALE (m) 1:5000  
0 20 40 60 80 100

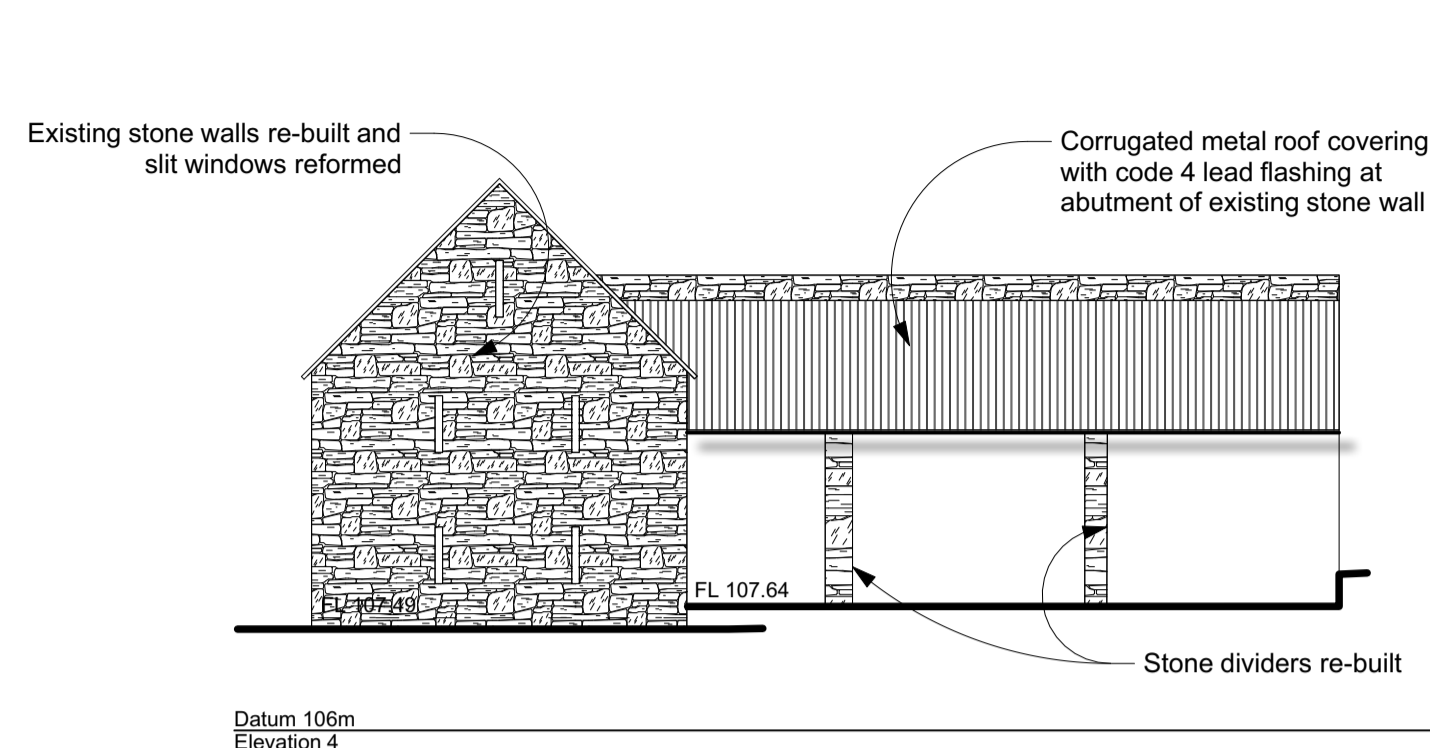


**A** Proposed North West Elevation  
Scale: 1:100

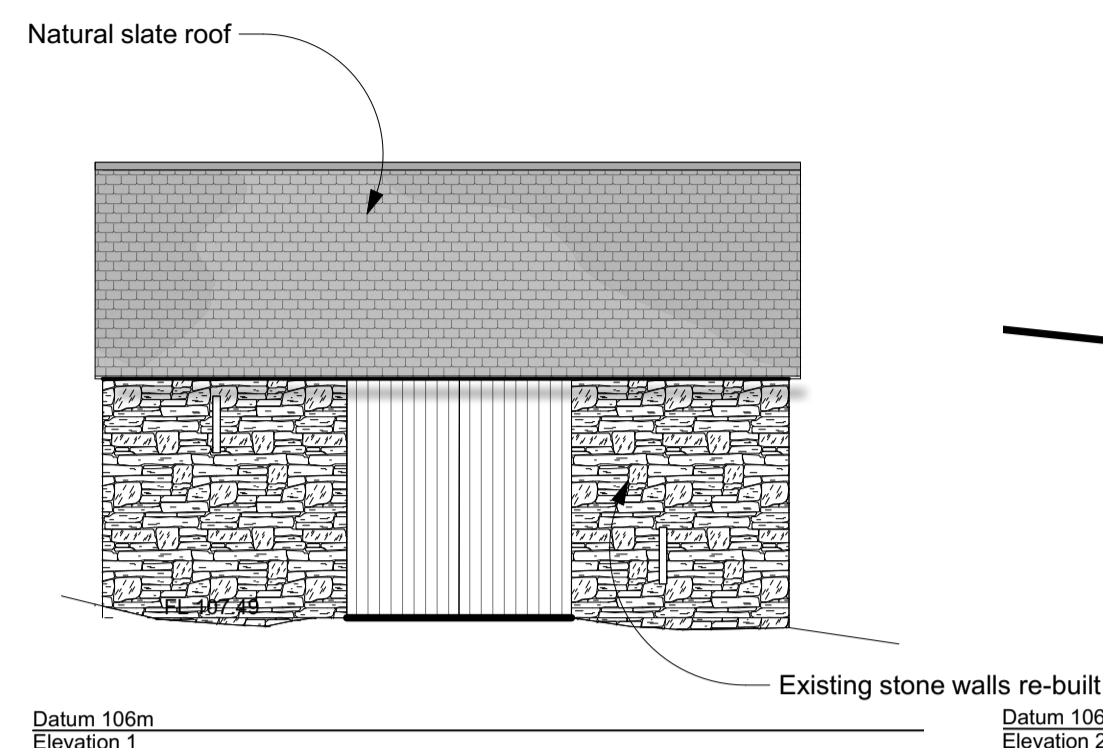


**B** Proposed North East Elevation  
Scale: 1:100

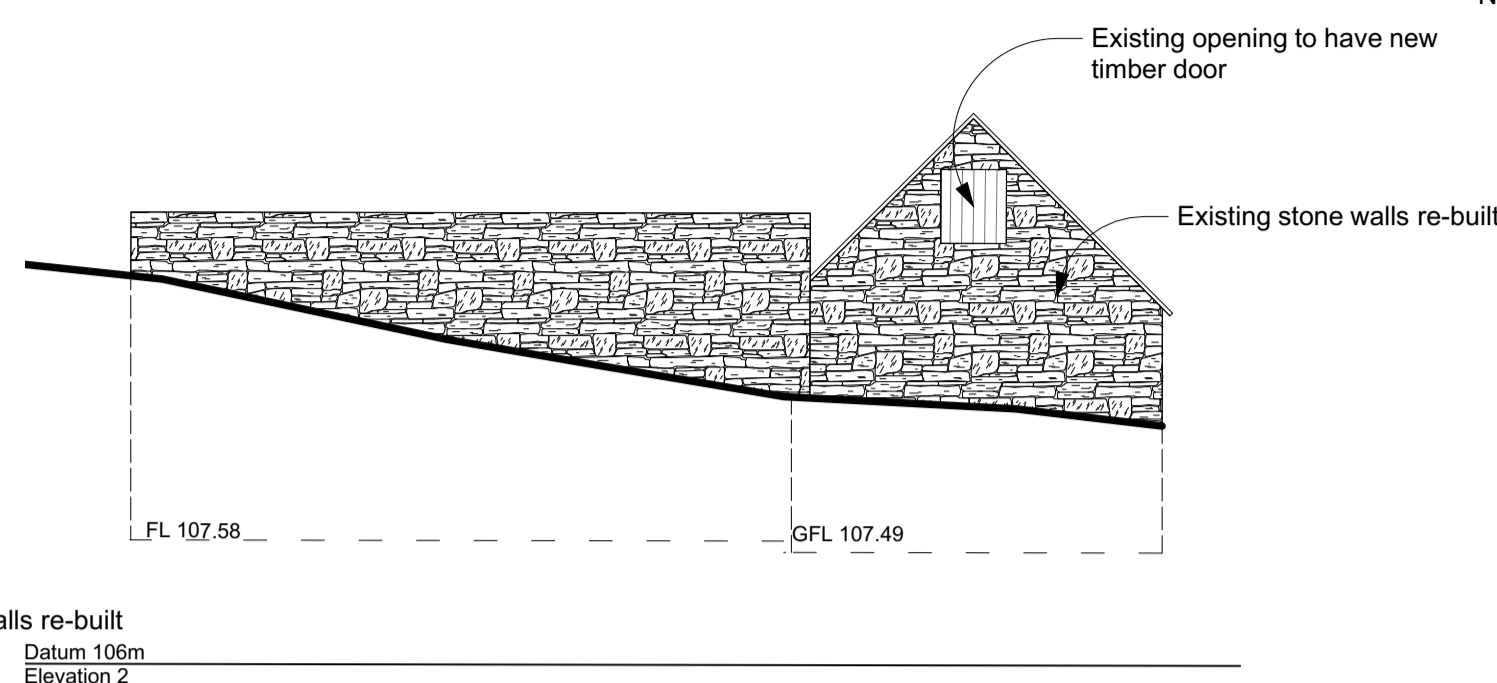

**C** Proposed South East Elevation  
Scale: 1:100

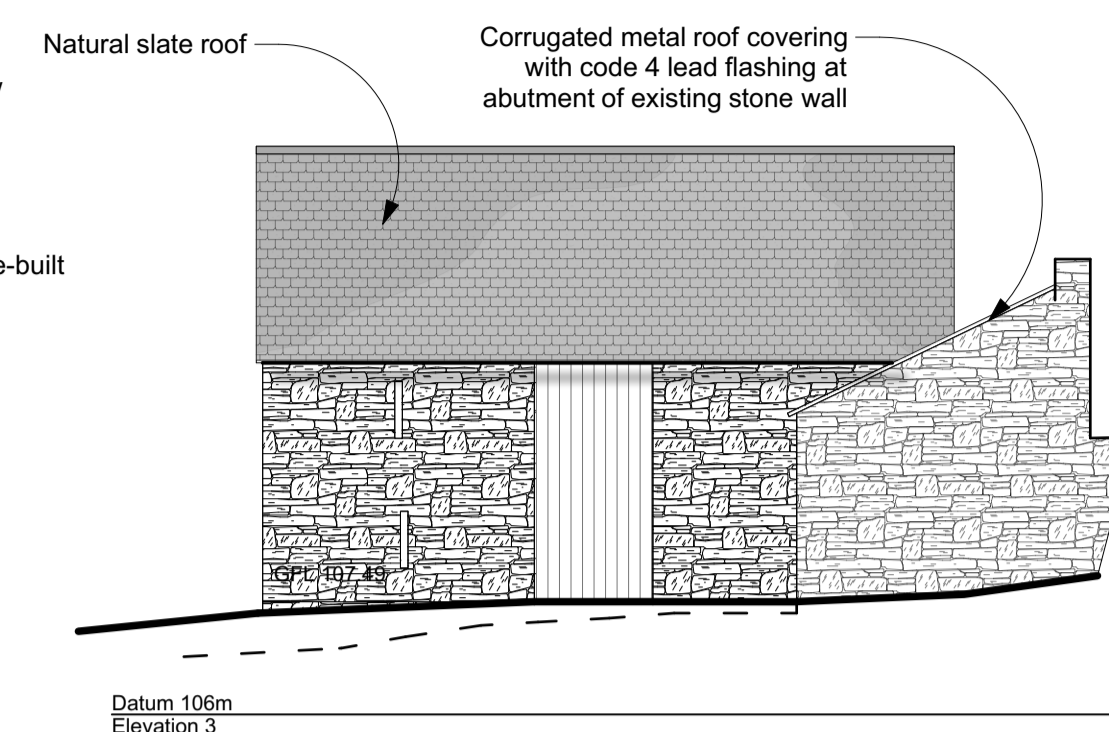

**D** Proposed South West Elevation  
Scale: 1:100

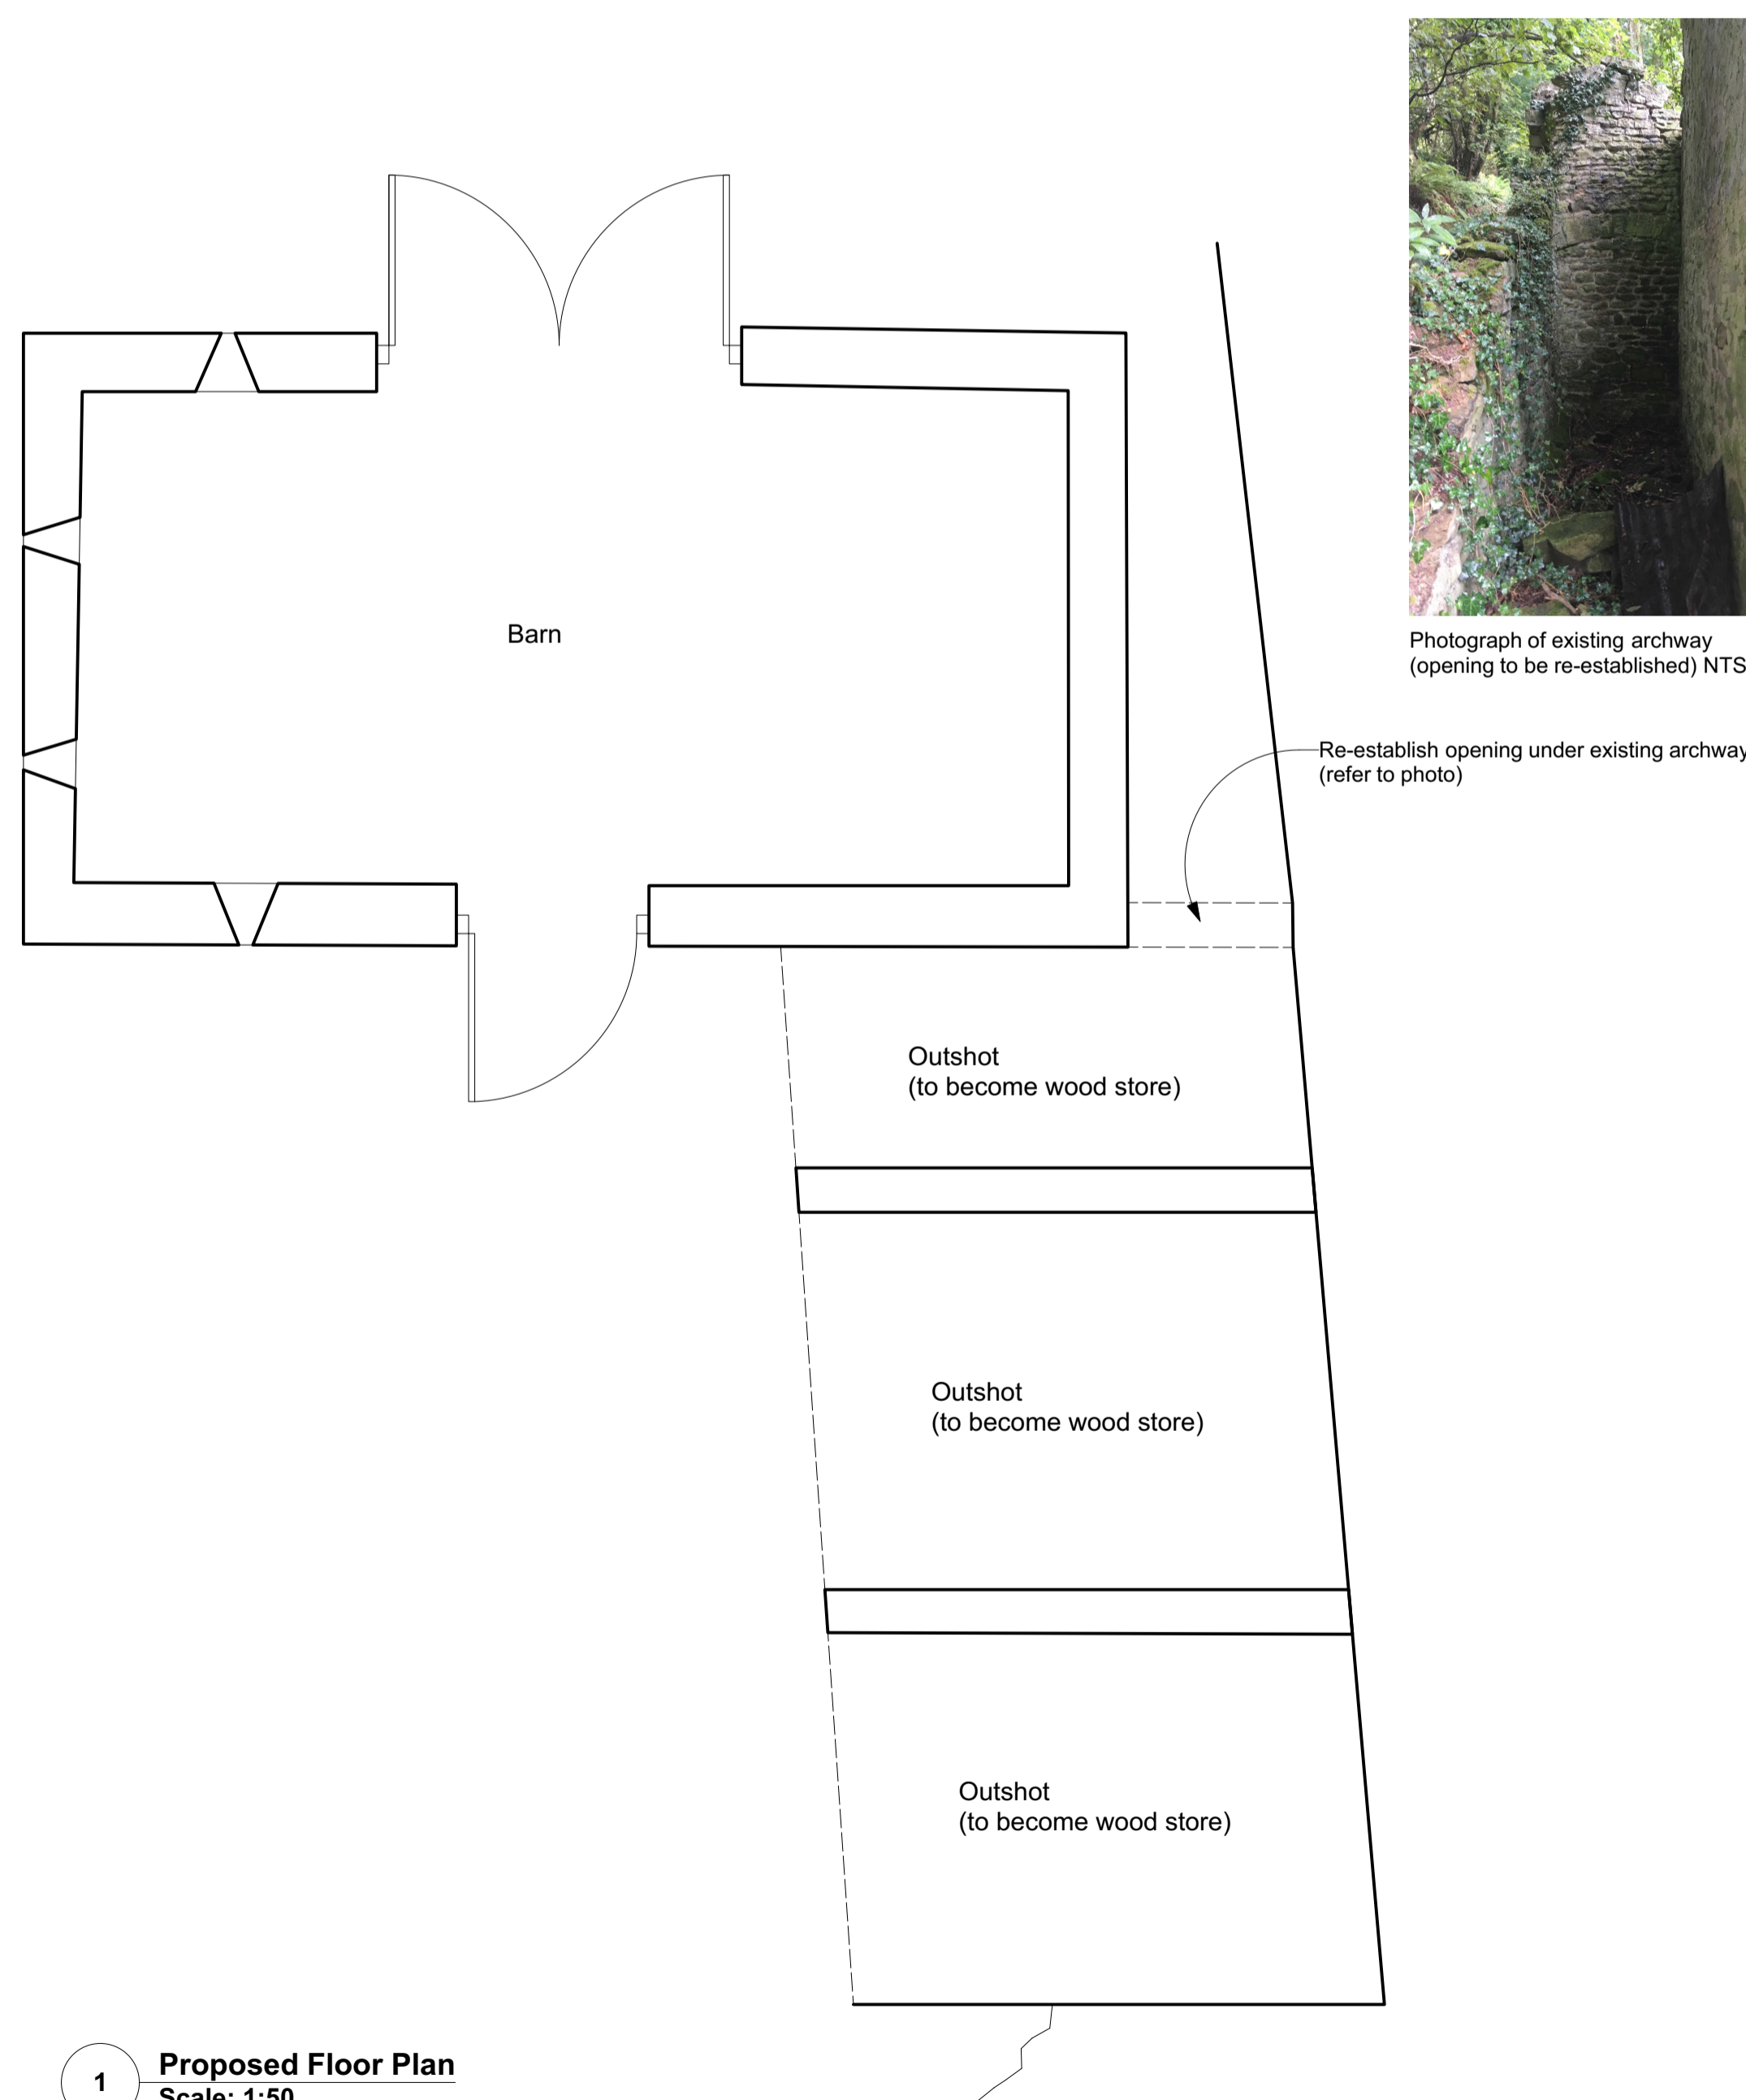

**1** Proposed Floor Plan  
Scale: 1:50

Rev	Description	Date

Revision Schedule

Drawing Status:  
**Planning**

Client:  
**Cherry Tree Barn Ltd**

Project Title:  
**Proposed Re-building of Existing Barn & Outshots  
Cherry Tree Barn  
Cherry Tree Lane  
Walford  
Hfds**

Drawing Description:  
**Proposed Drawing**

Scale: As noted | Sheet Size: A1 | Date: 07.02.2020

Job No: 281 | Drawing No: 03 | Revision: .

**LEADA ARCHITECTURAL LTD**  
The Heathers, 74 Ross Road, Hereford HR27RL  
steve@leada.co.uk  
07968040963