




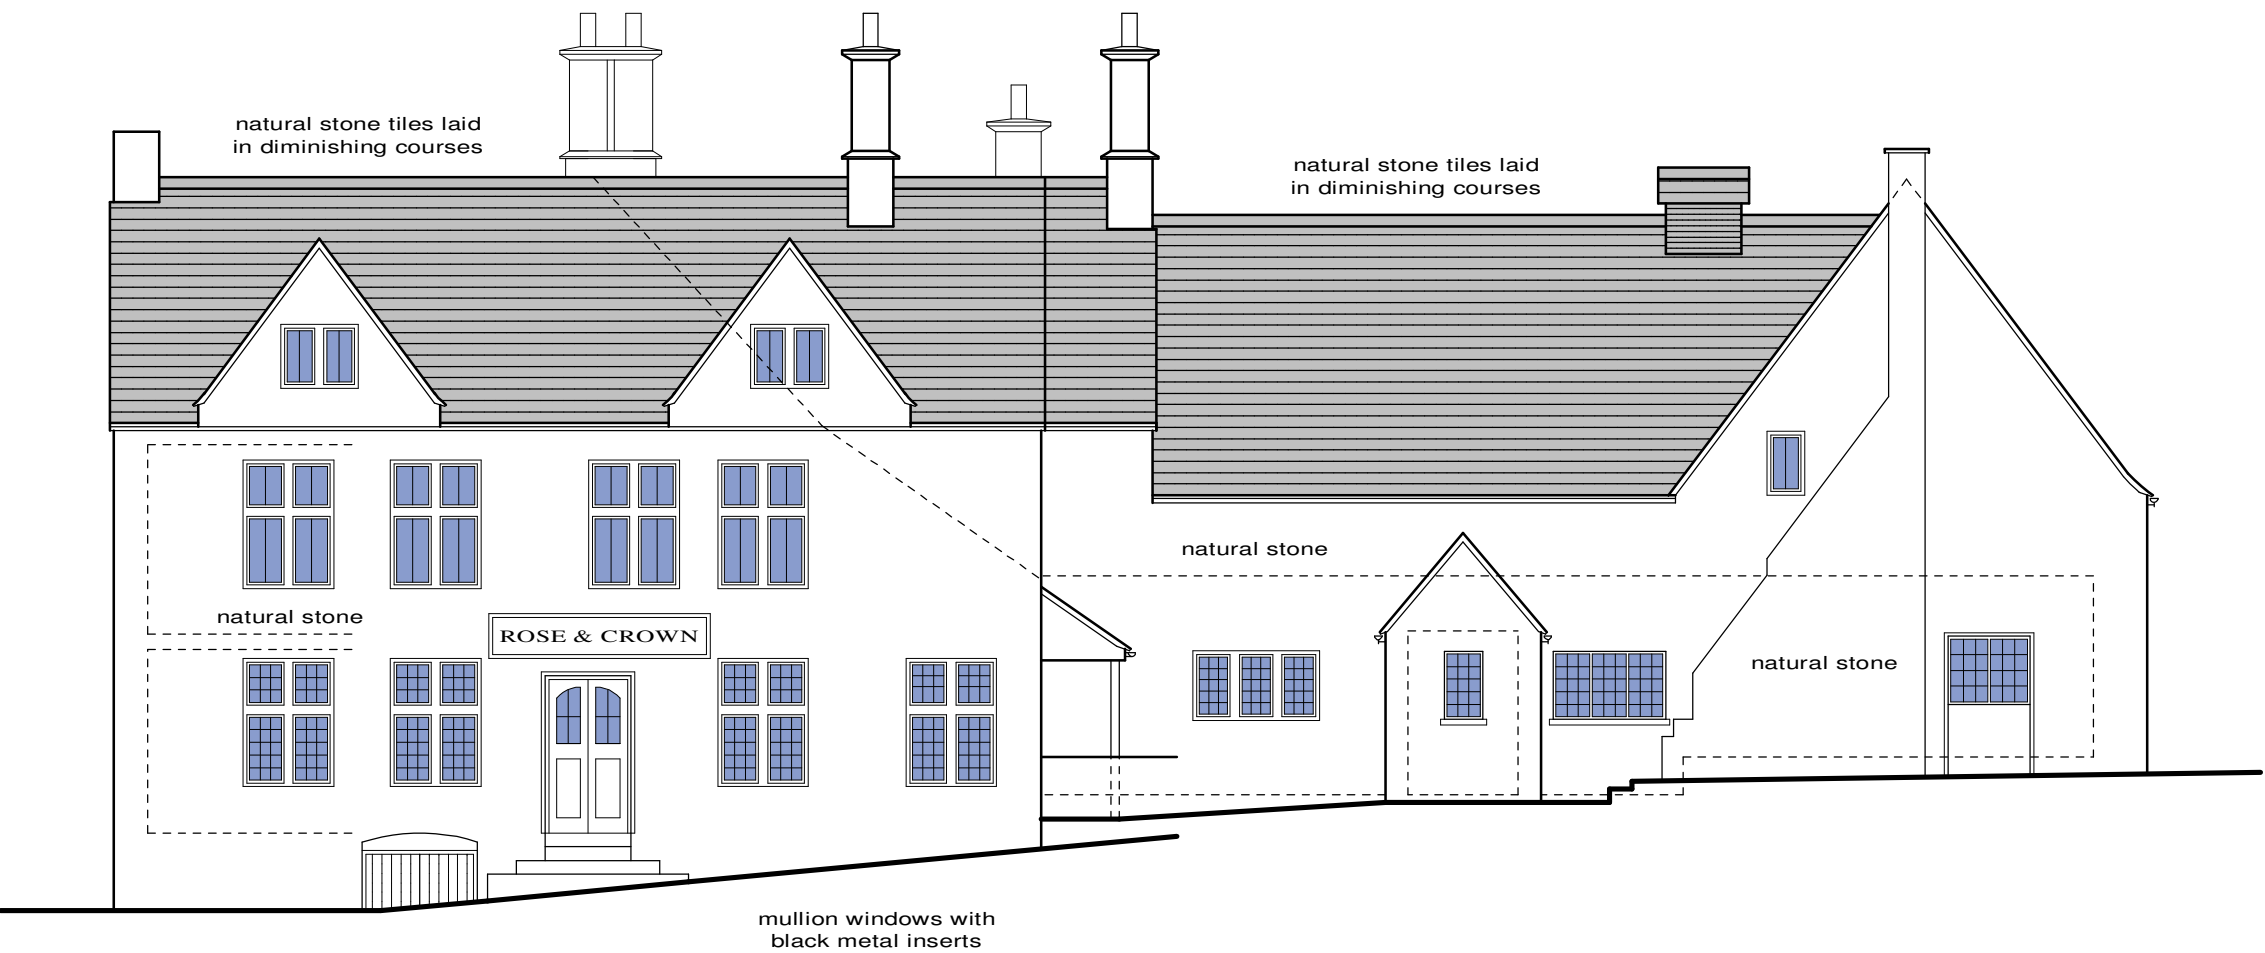


EXISTING FRONT/EAST ELEVATION 1:100

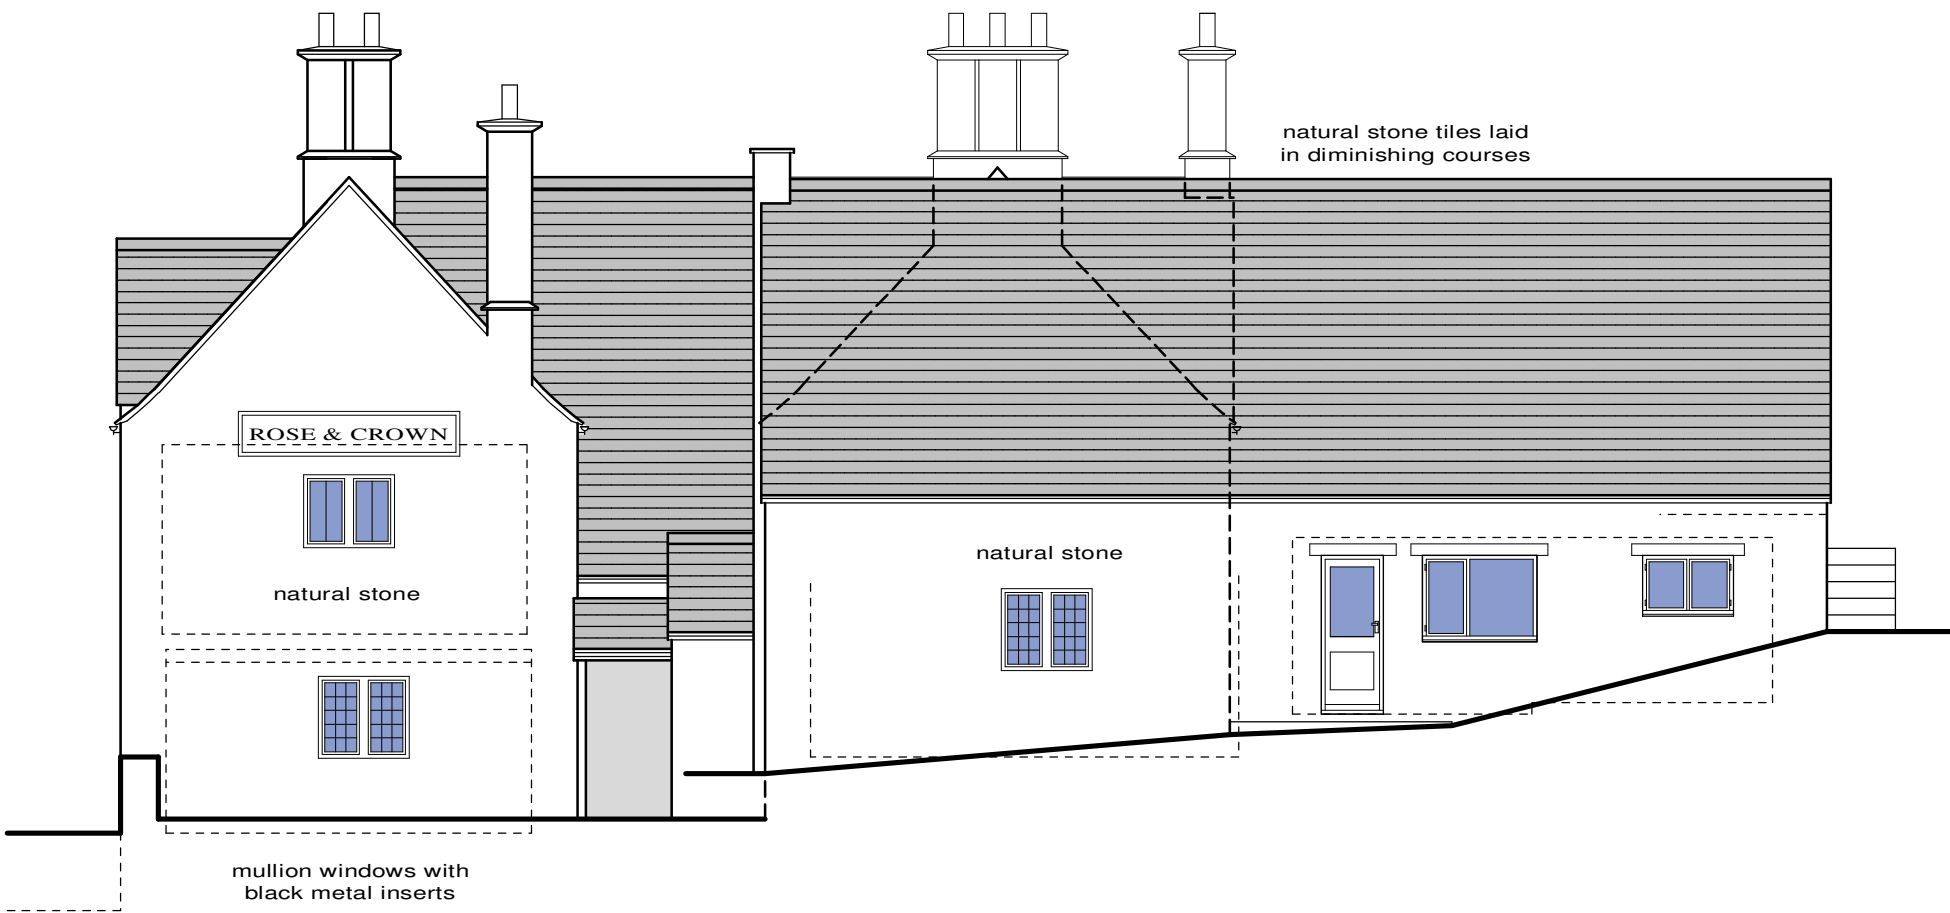

EXISTING SIDE/NORTH ELEVATION 1:100

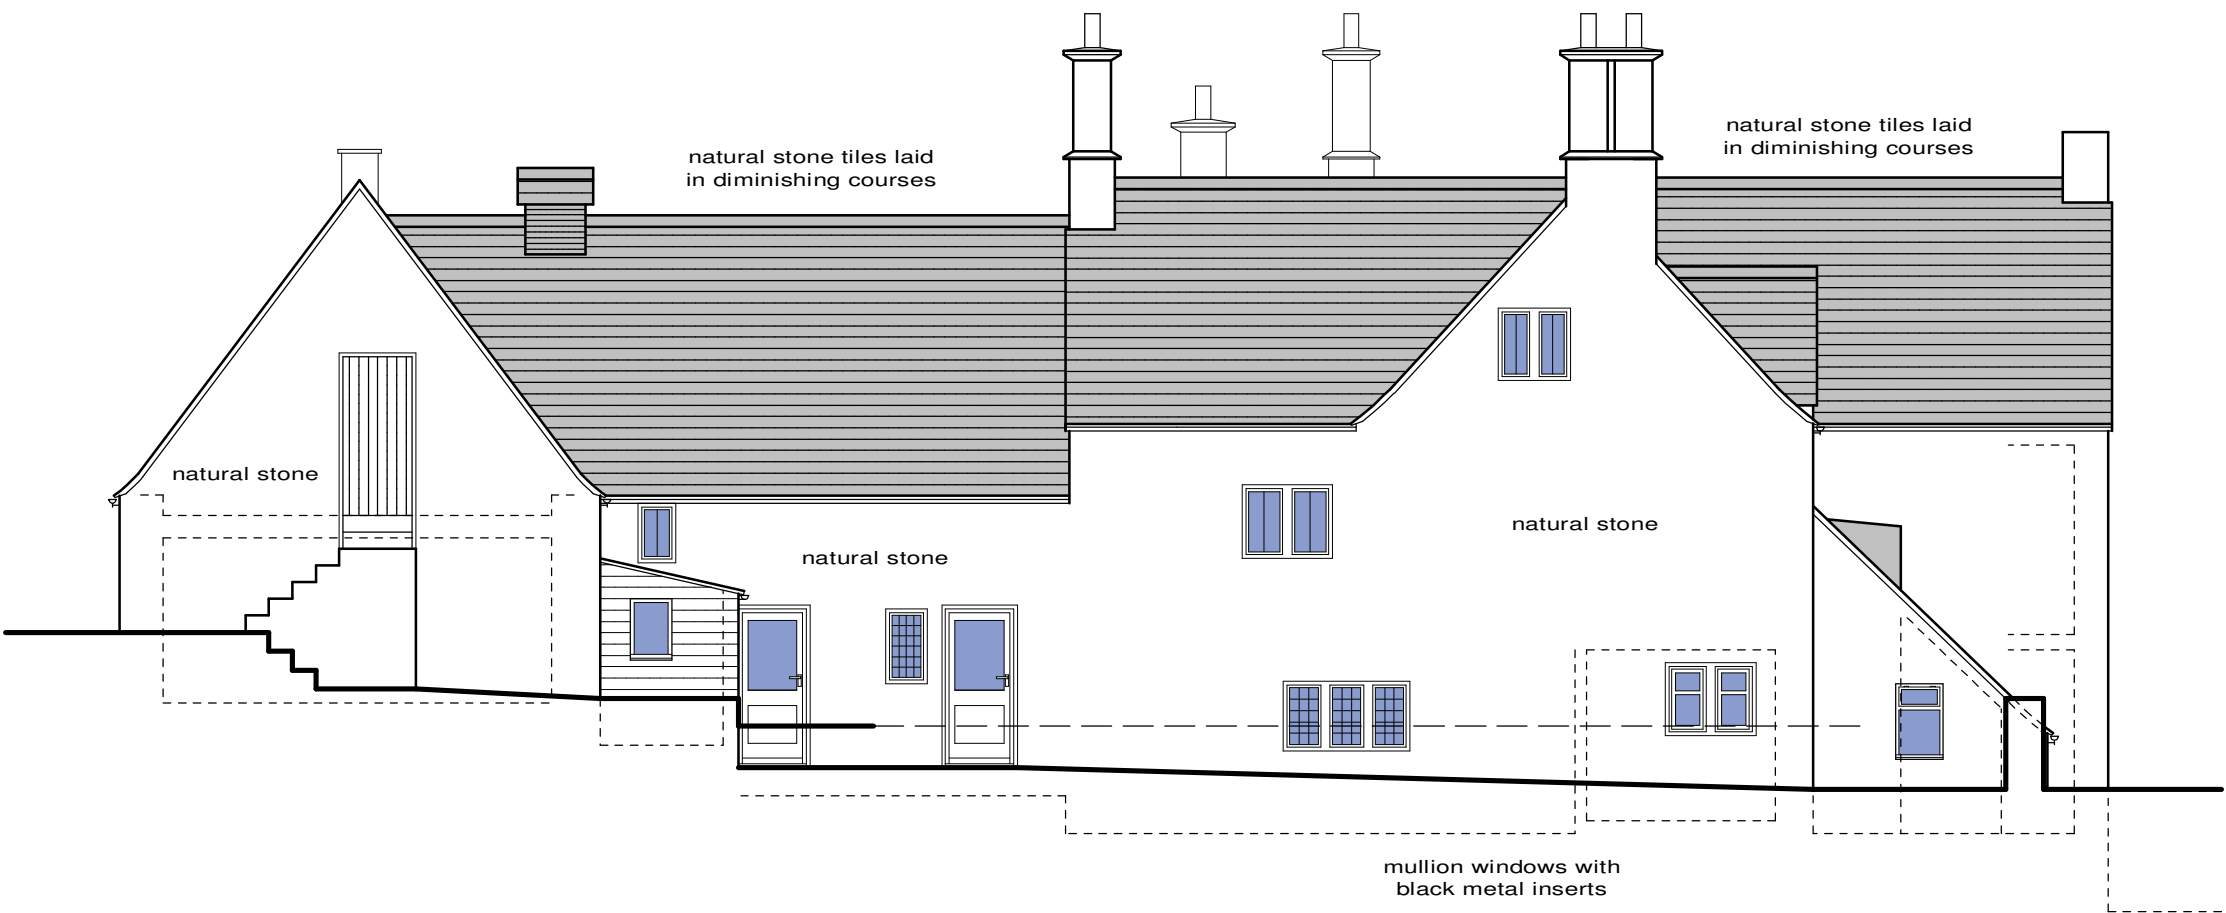

EXISTING REAR/WEST ELEVATION 1:100

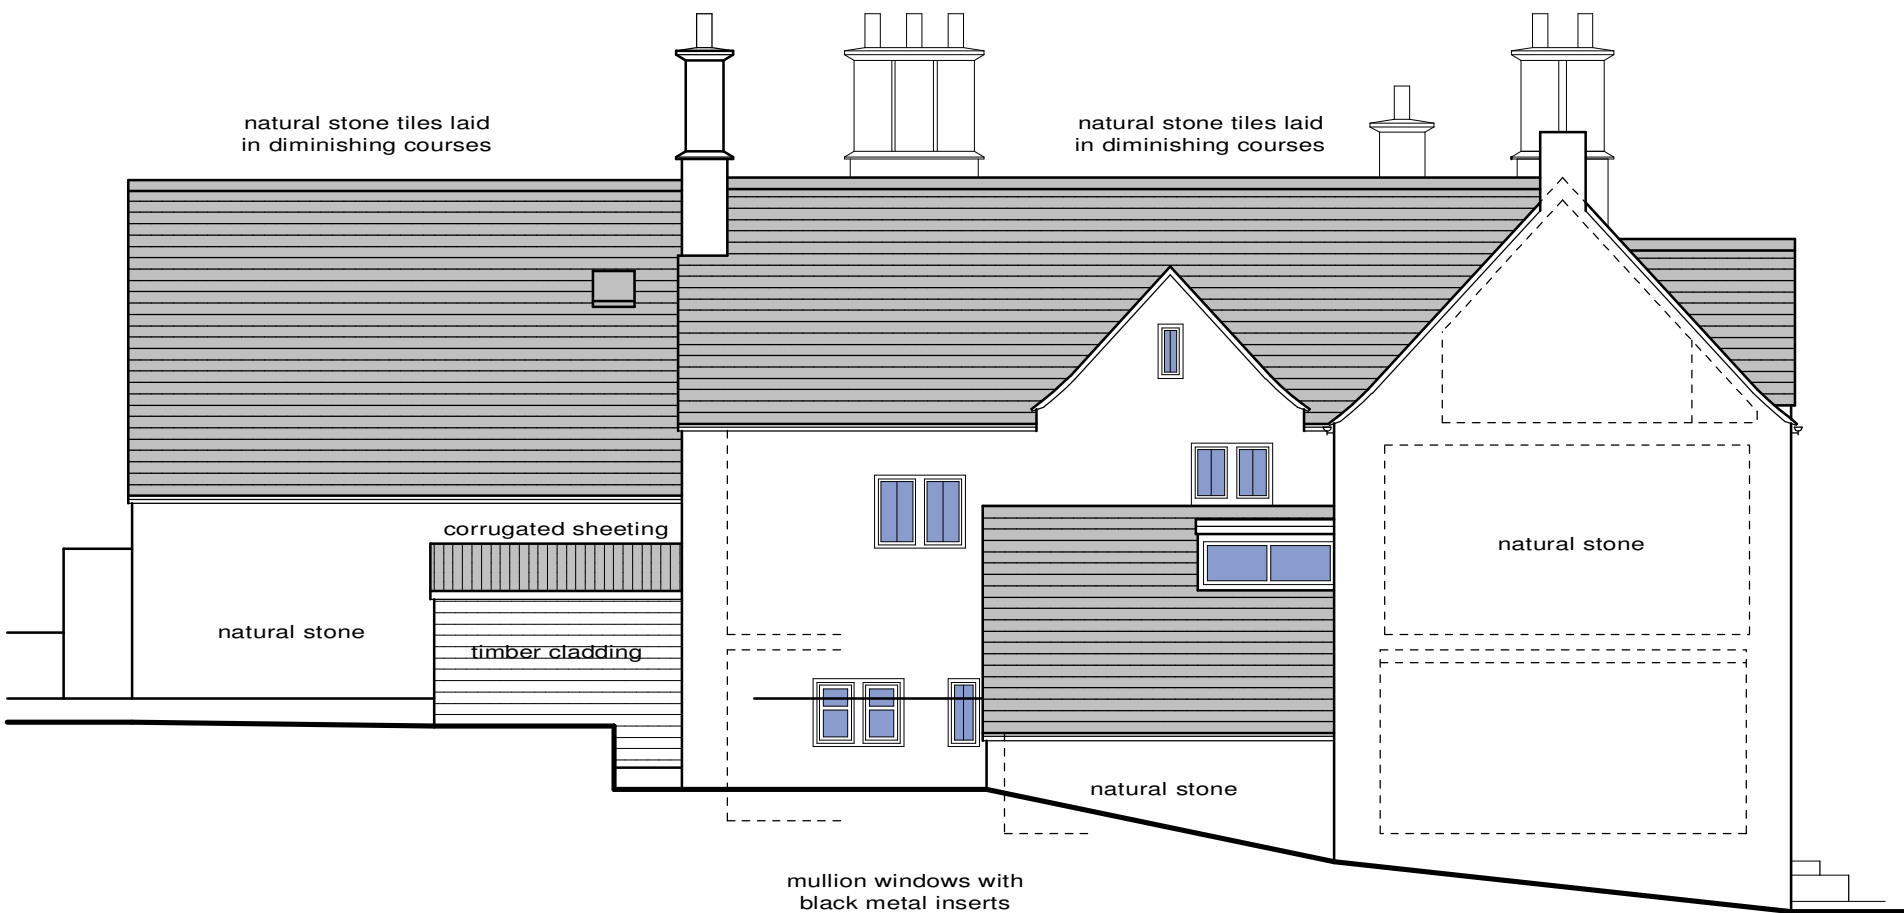

EXISTING SIDE/SOUTH ELEVATION 1:100



			CLIENT: Rose & Crown Community Pub LOCATION: Rose & Crown Inn, Church Street, Nympsfield, Glos. GL10 3TU	TITLE: EXISTING SURVEY DETAILS Elevations 10m at 1:100 scale	This drawing is COPYRIGHT © Date: 5/24 Scale: 1:100 at A2 Project No: 2715 Dwg No: 4 Rev:	DANIEL STEWART ARCHITECTURAL SERVICES LTD Web: www.danstewart.co.uk Email: info@danstewart.co.uk
Revision	Description	Date				