



DEL VESCOVO DESIGN GROUP

ARCHITECTURE & INTERIOR DESIGN

451 North Orange Avenue, Sarasota, FL 34236
tel: 941.321.9507
email: Timothy@DelDesign.com
url: www.DelDesign.com
FLORIDA LICENSE: AA-26002369

PROJECT
NEW CONSTRUCTION
5TH ST CONDOS
1923 5TH STREET
SARASOTA, FL 34236

OWNER:
PROJECT NUMBER: 22-12

APPROVAL

SIGN AND DATE BELOW FOR APPROVAL TO
MOVE FROM [CONSTRUCTION DOCUMENT] PHASE
TO [CONSTRUCTION ADMINISTRATION] PHASE

Date

Approval Signature

Printed Name

CONSULTANTS

DRAWINGS

PERMIT SET DOCUMENT

ISSUED FOR
CONSTRUCTION

Revisions
No. Date Description

SCALE
AS NOTED

DRAWN BY
TD

CHECKED BY
TD

PERMIT SUBMISSION PLOT DATE
JANUARY 12, 2023

SHEET TITLE
THIRD FLOOR
DIMENSION PLAN


SEAL

SHEET NUMBER

A1.05

NOTE:
ALL EXTERIOR DECKS SHALL RECEIVE PUDEK™ (800.364.0287)
WATERPROOF COATING SYSTEM WITH 1/8" PER FOOT SLOPE TO DRAIN,
MINIMUM, UNLESS NOTED OTHERWISE.

NOTE:
NEITHER ALUMINUM PAN STAIRS NOR METAL AWNING / TRELLIS
SYSTEMS SHALL BE INSTALLED PRIOR TO BUILDING DEPARTMENT
APPROVAL OF MANUFACTURER'S SHOP DRAWINGS.

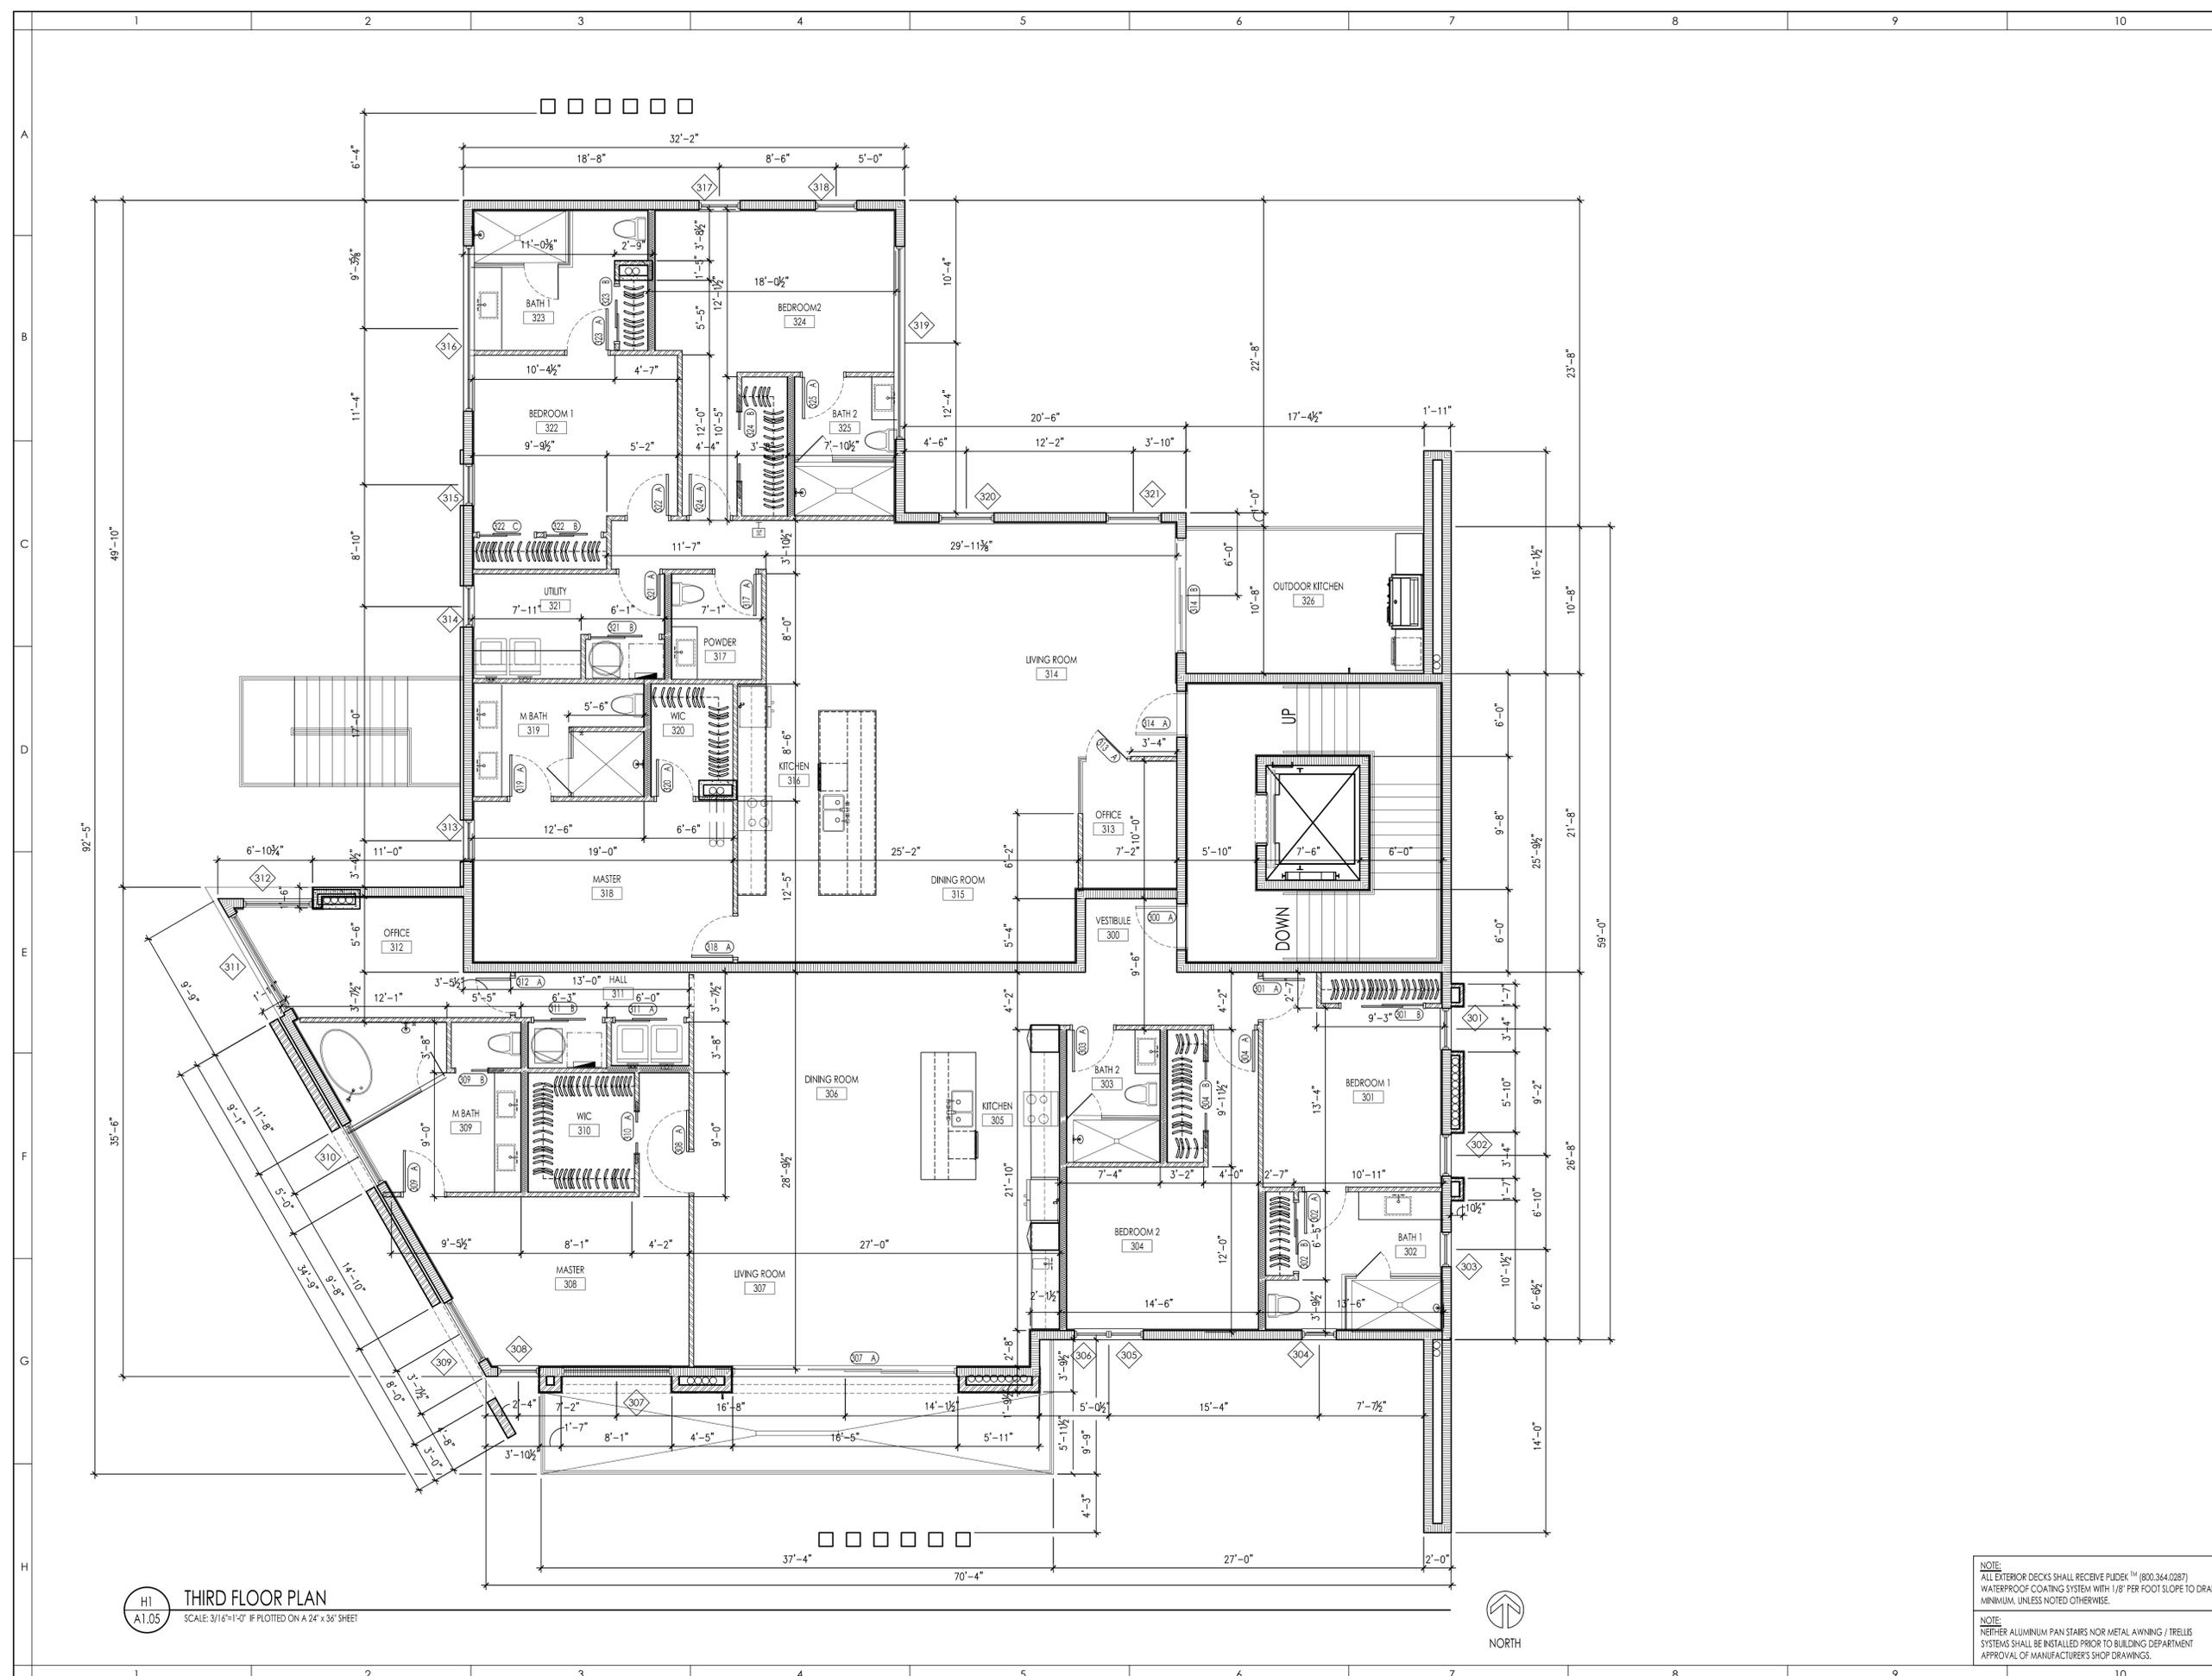

THIRD FLOOR PLAN
SCALE: 3/16"=1'-0" IF PLOTTED ON A 24" x 36" SHEET

