
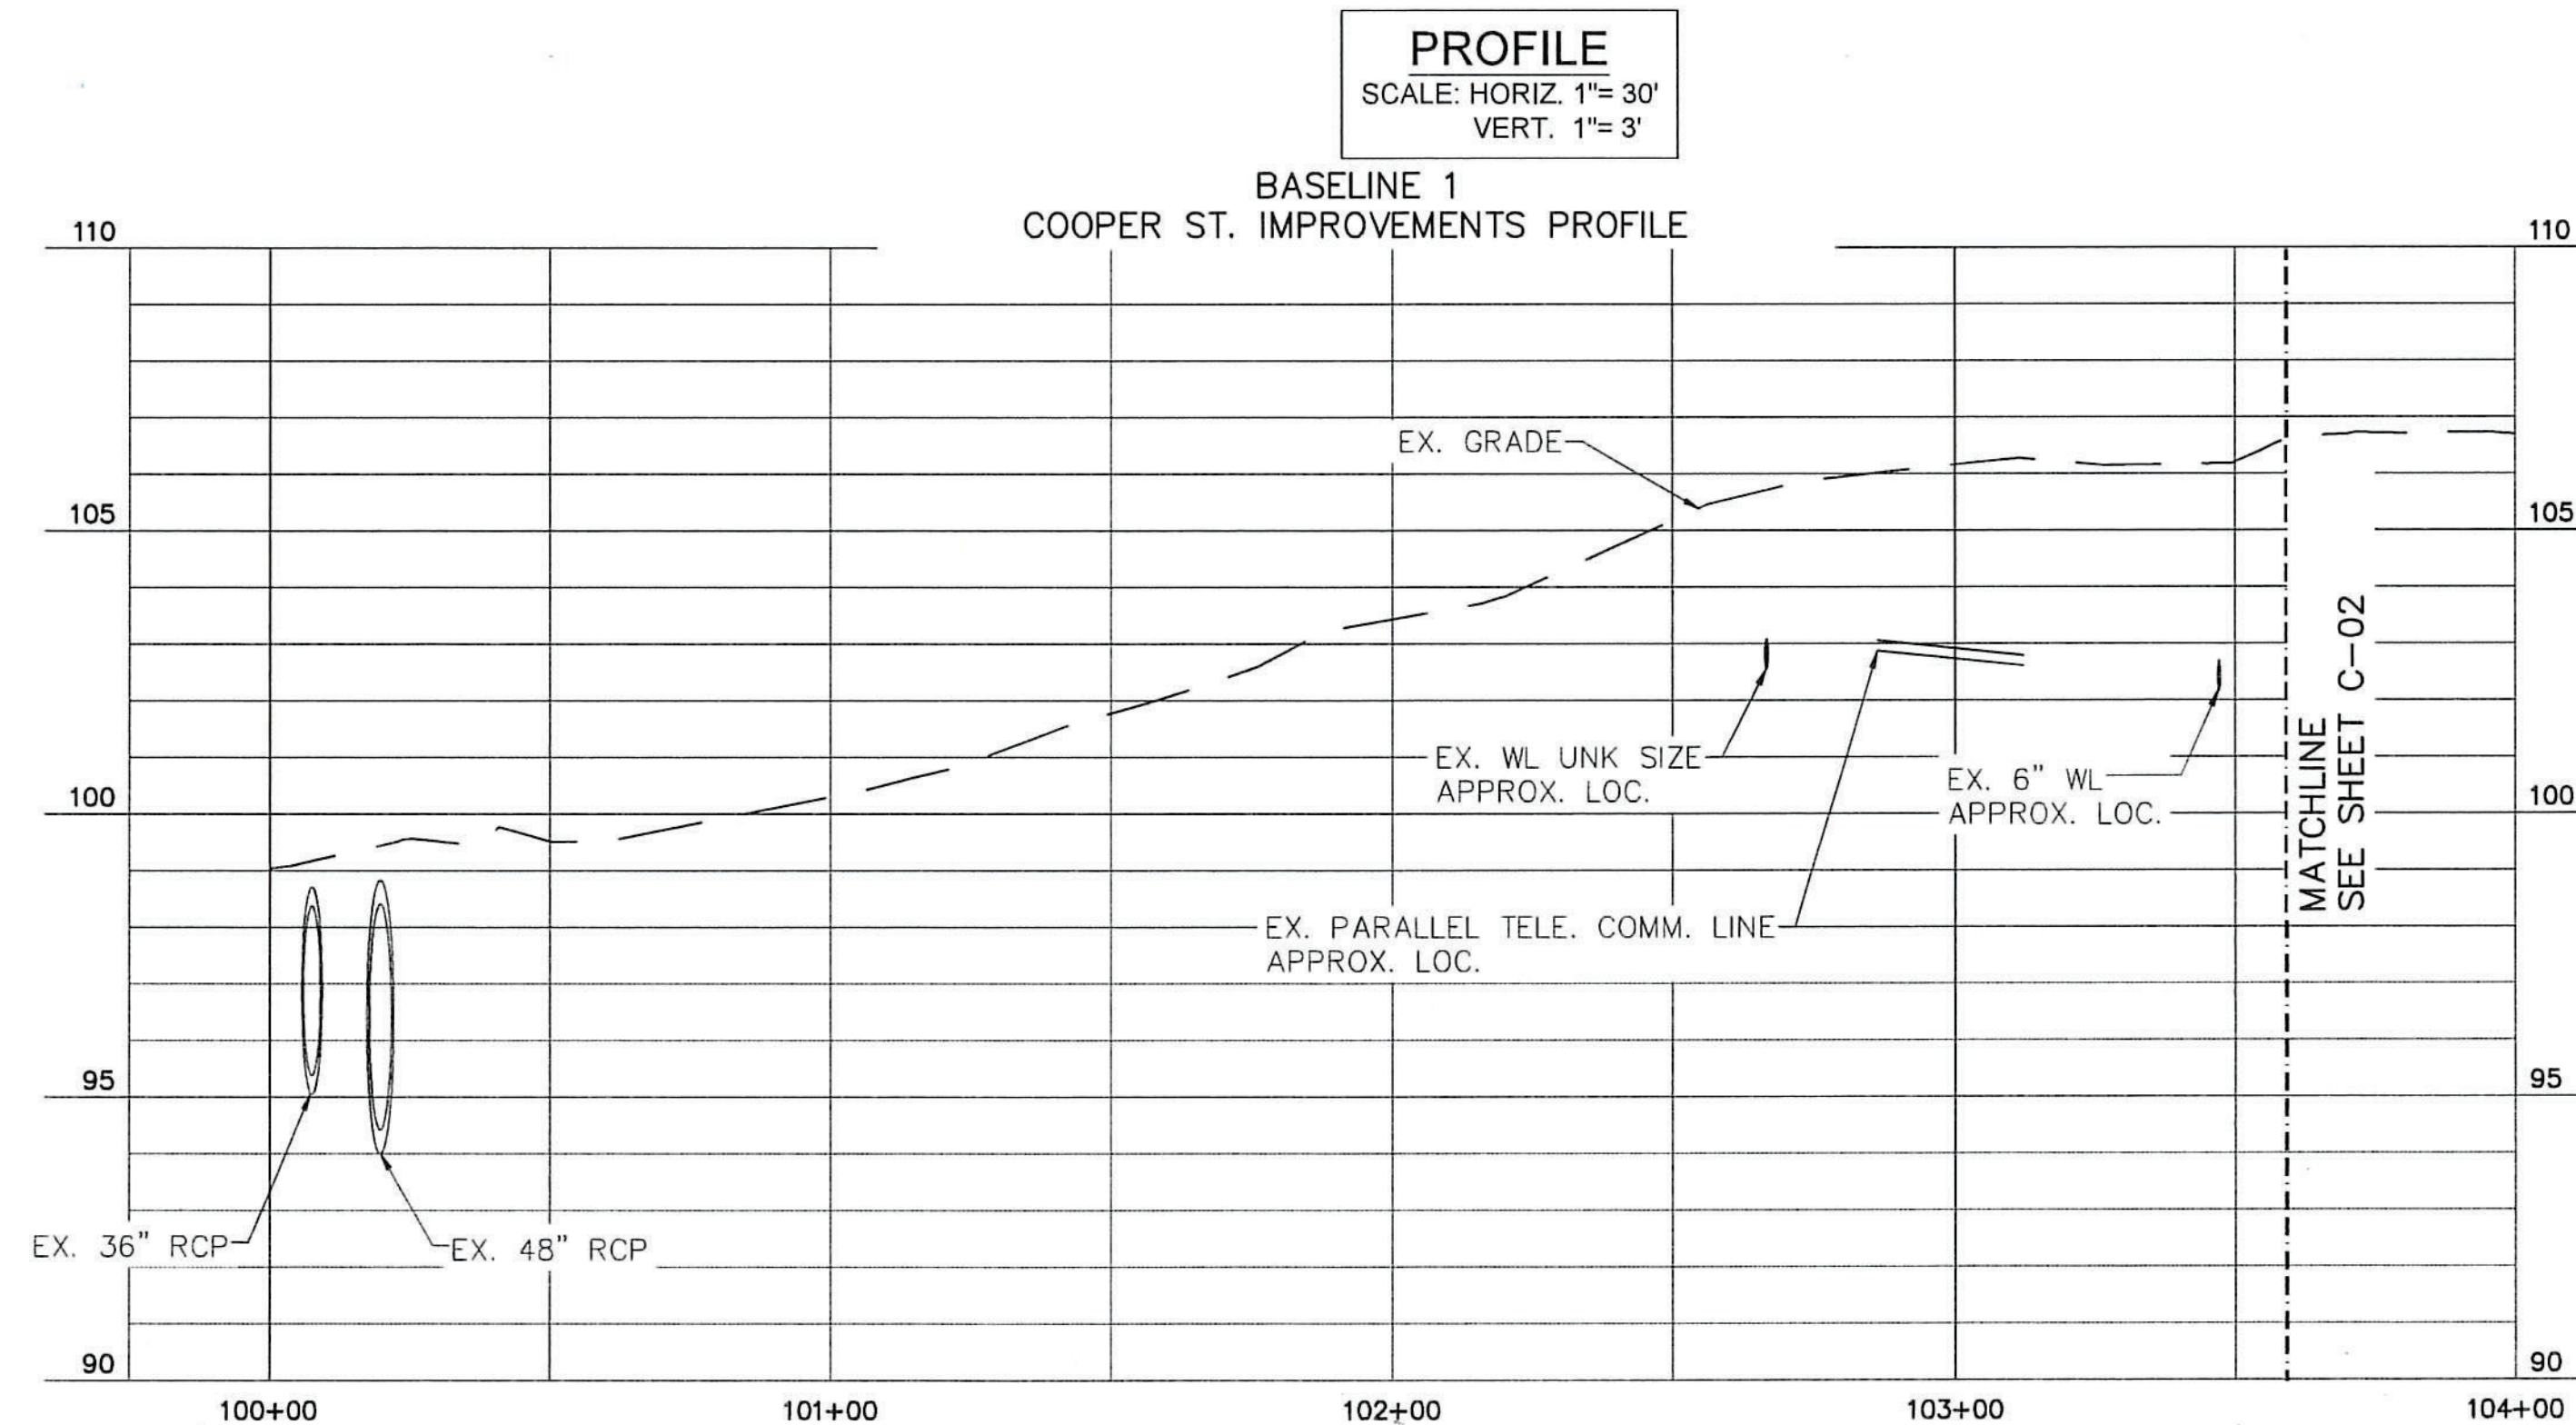
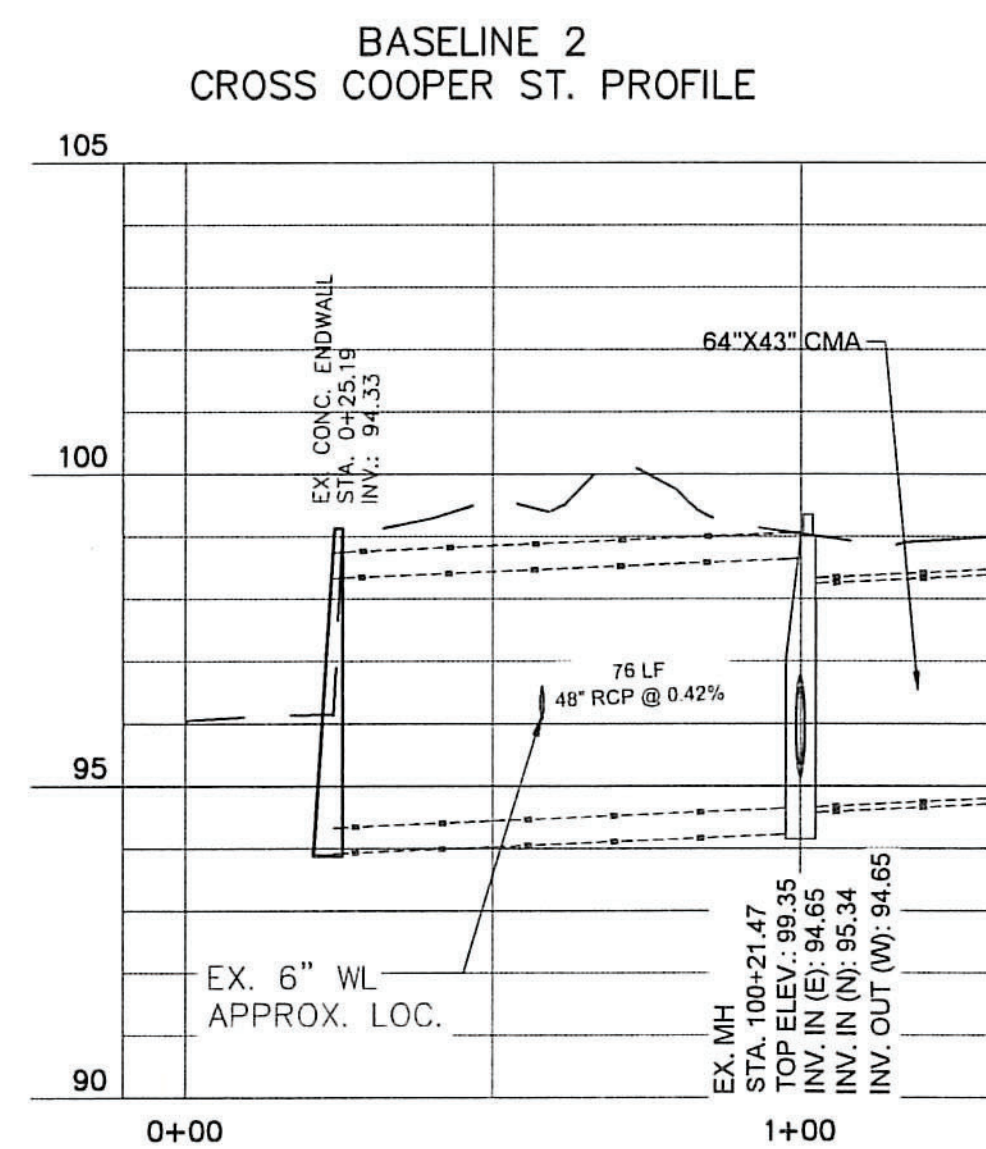
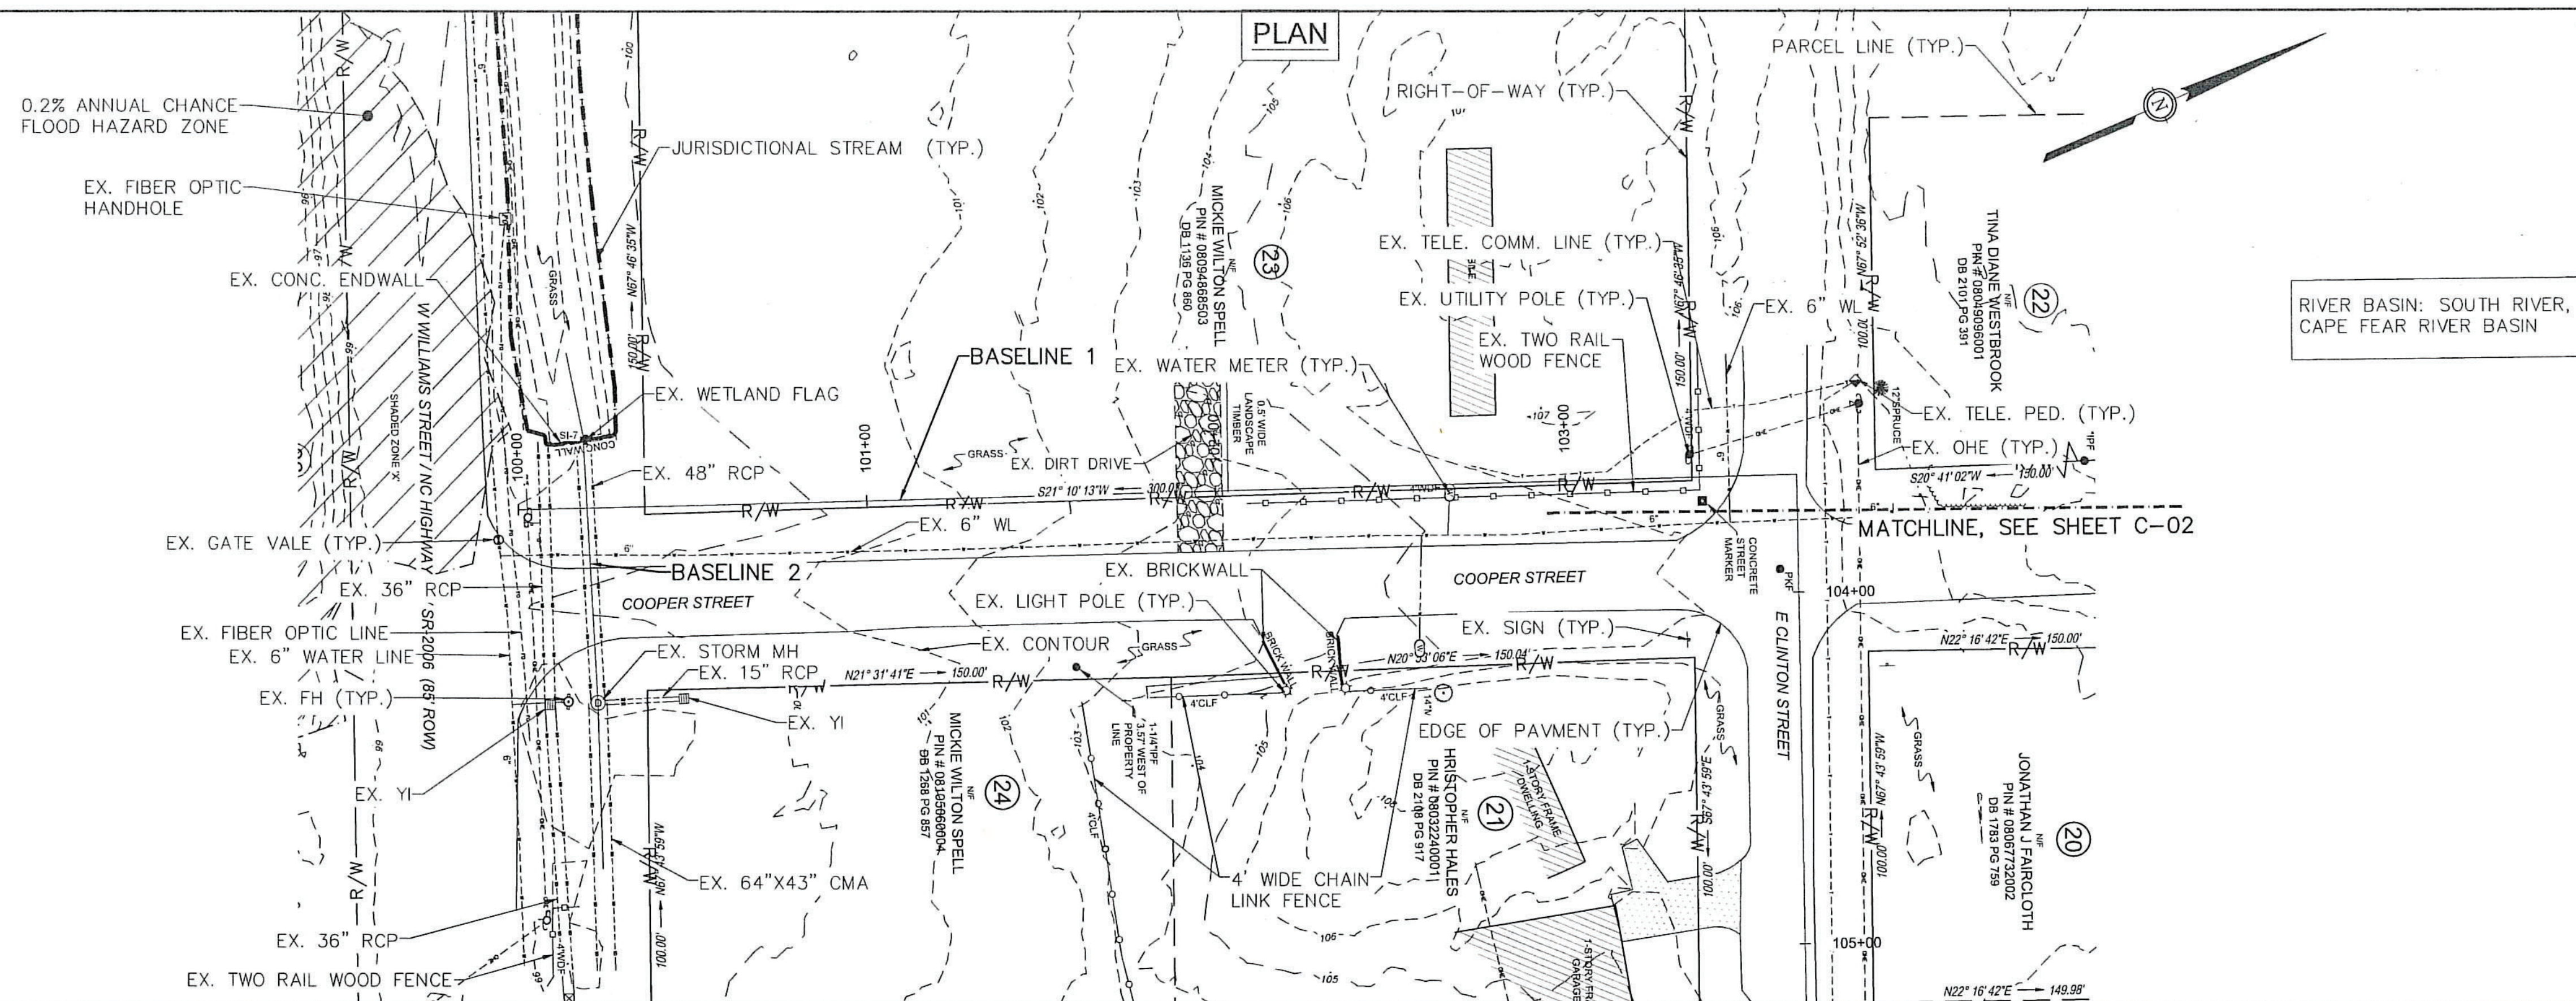


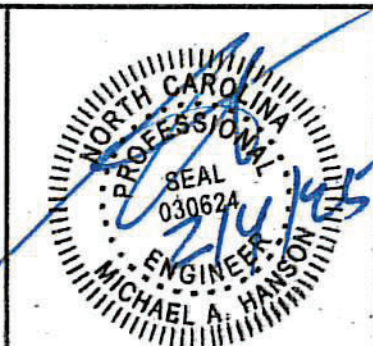


NOTE: EXISTING UTILITY ELEVATIONS ARE APPROX. CONTRACTOR TO FIELD VERIFY SIZE MATERIAL AND LOCATION BEFORE CONSTRUCTION.

BID SET

[illegible]

DWI# SRP-SW-ARP-0007
AUTRYVILLE STORMWATER IMPROVEMENTS
TOWN OF AUTRYVILLE
SAMPSON COUNTY, NORTH CAROLINA

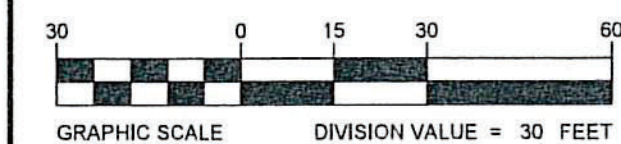


OFFICE MANAGER M. HANSON	DESIGNER K. BEESLEY
PROJECT MANAGER M. HANSON	REVIEWER M. HANSON

EXISTING SITE LAYOUT AND UTILITES 1
OF 3

DATE	PROJECT #	FUNDING #
JANUARY 2025	20.03019	N/A


SHEET
C-01

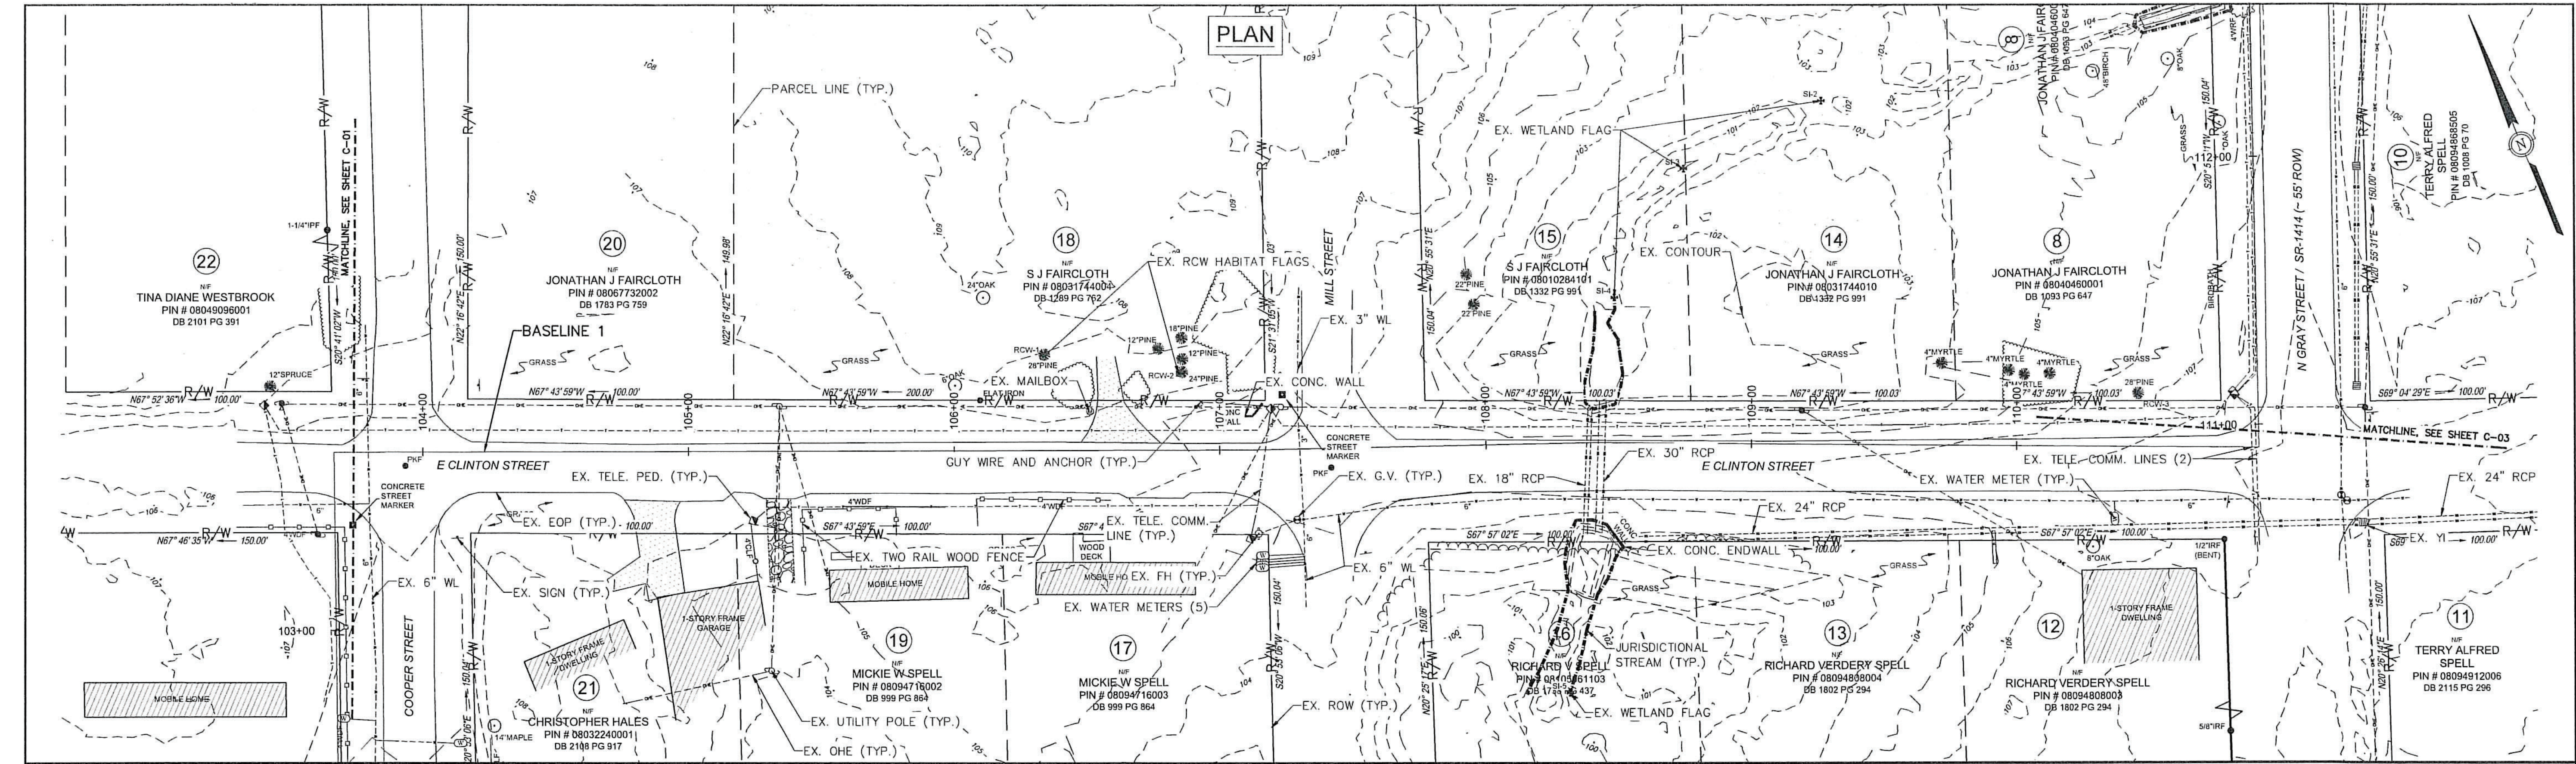


PROFILE
SCALE: HORIZ. 1"= 30'
VERT. 1"= 3'

BASELINE 1
E. CLINTON ST IMPROVEMENTS PROFILE

NOTE: EXISTING UTILITY ELEVATIONS ARE APPROX. CONTRACTOR TO FIELD VERIFY SIZE MATERIAL AND LOCATION BEFORE CONSTRUCTION.

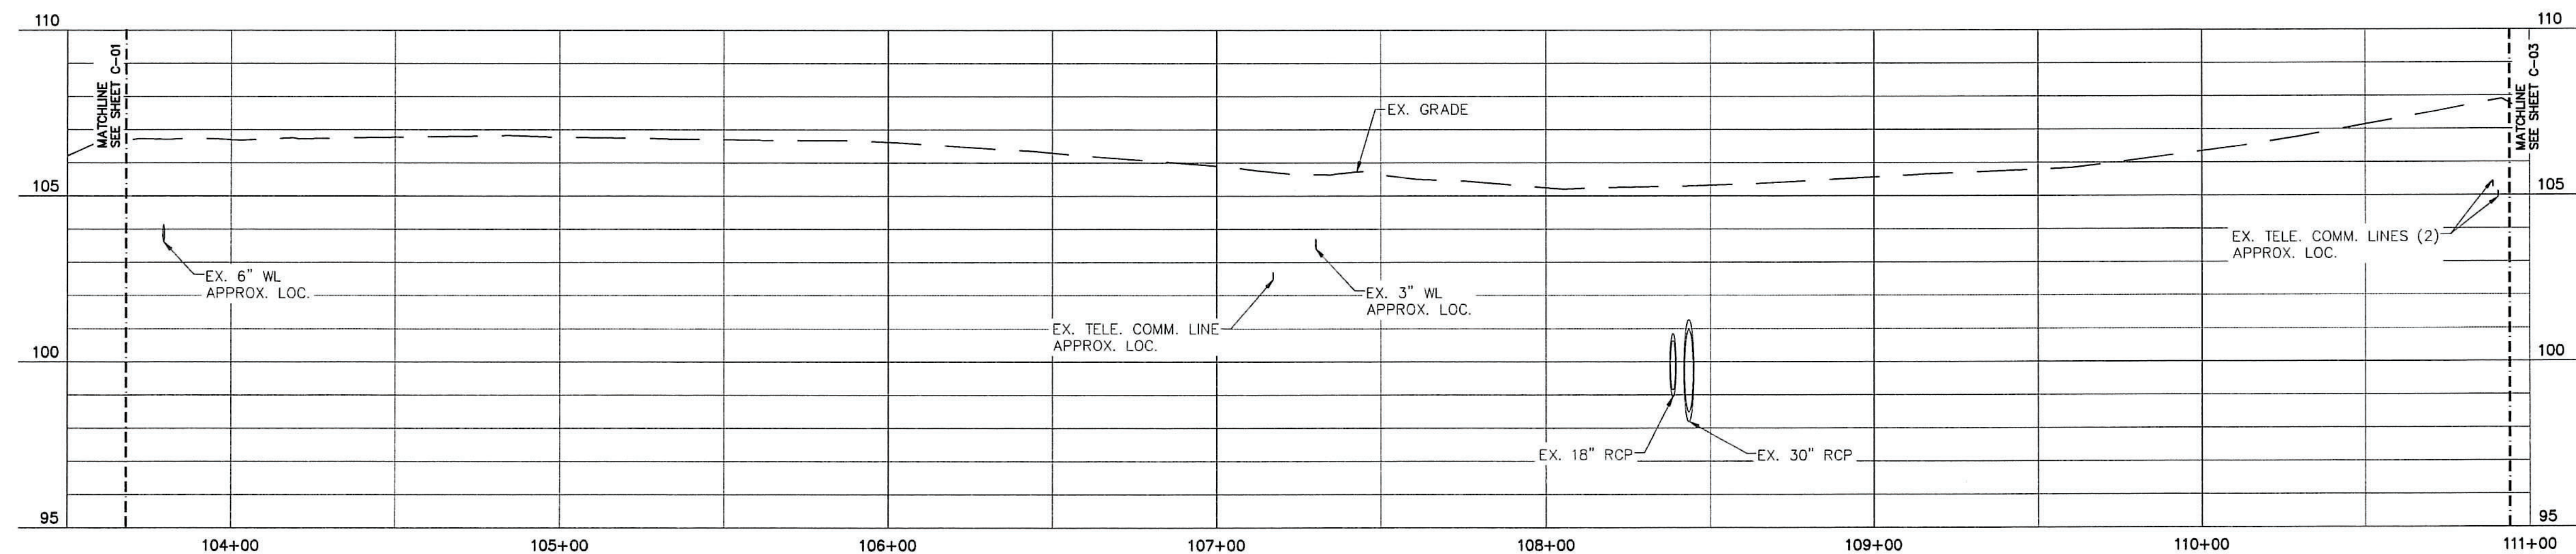

BID SET

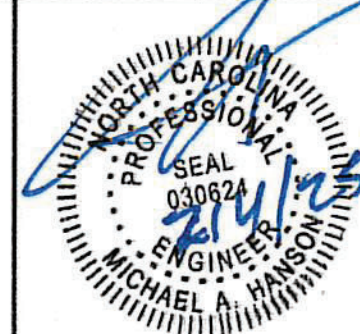

NO.	DATE	BY	DESCRIPTION



DW# SRP-SW-ARP-0007
AUTRYVILLE STORMWATER IMPROVEMENTS
TOWN OF AUTRYVILLE
SAMPSON COUNTY, NORTH CAROLINA



OFFICE MANAGER M. HANSON	DESIGNER K. BEESLEY
PROJECT MANAGER M. HANSON	REVIEWER M. HANSON

EXISTING SITE LAYOUT AND UTILITES 2 OF 3		
DATE JANUARY 2025	PROJECT # 20.03019	FUNDING # N/A

SHEET
C-02

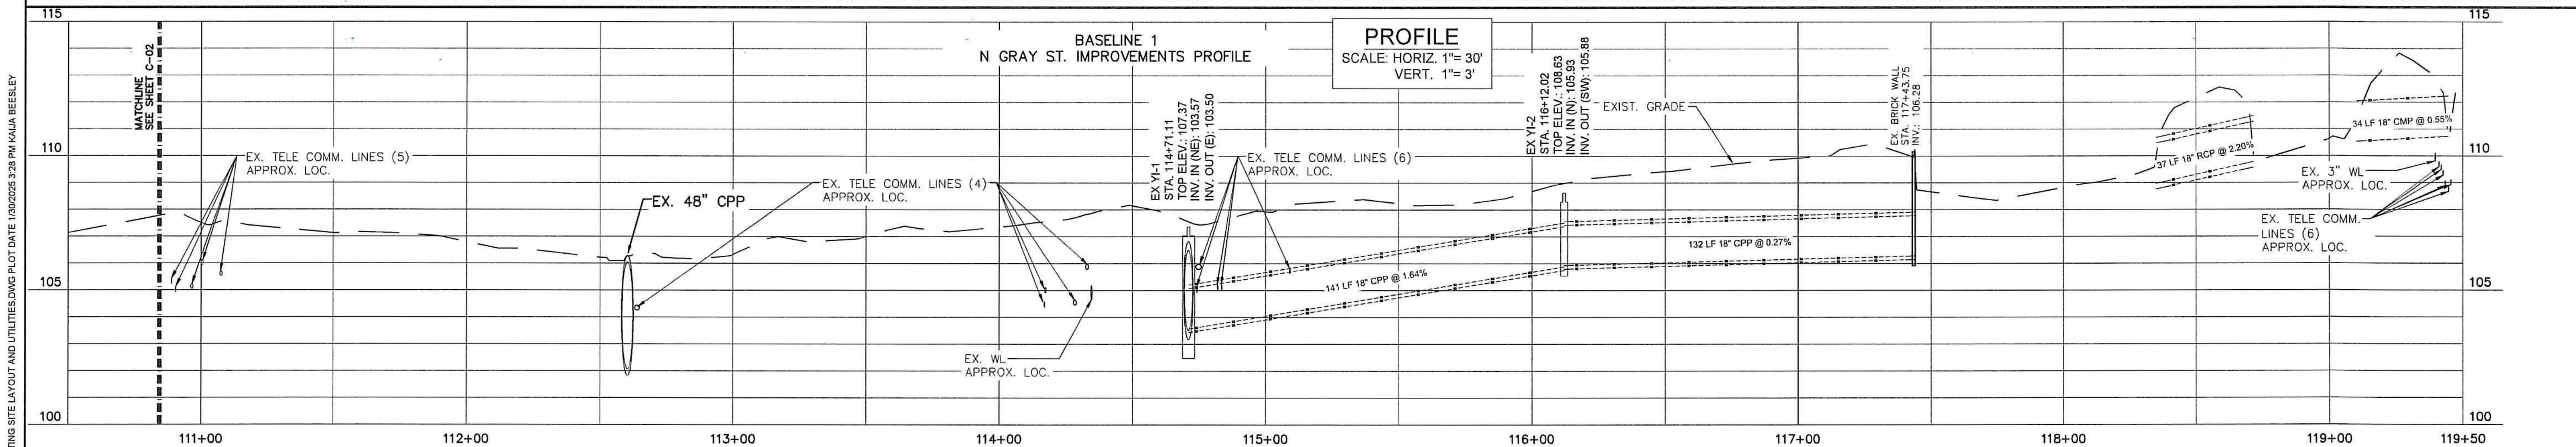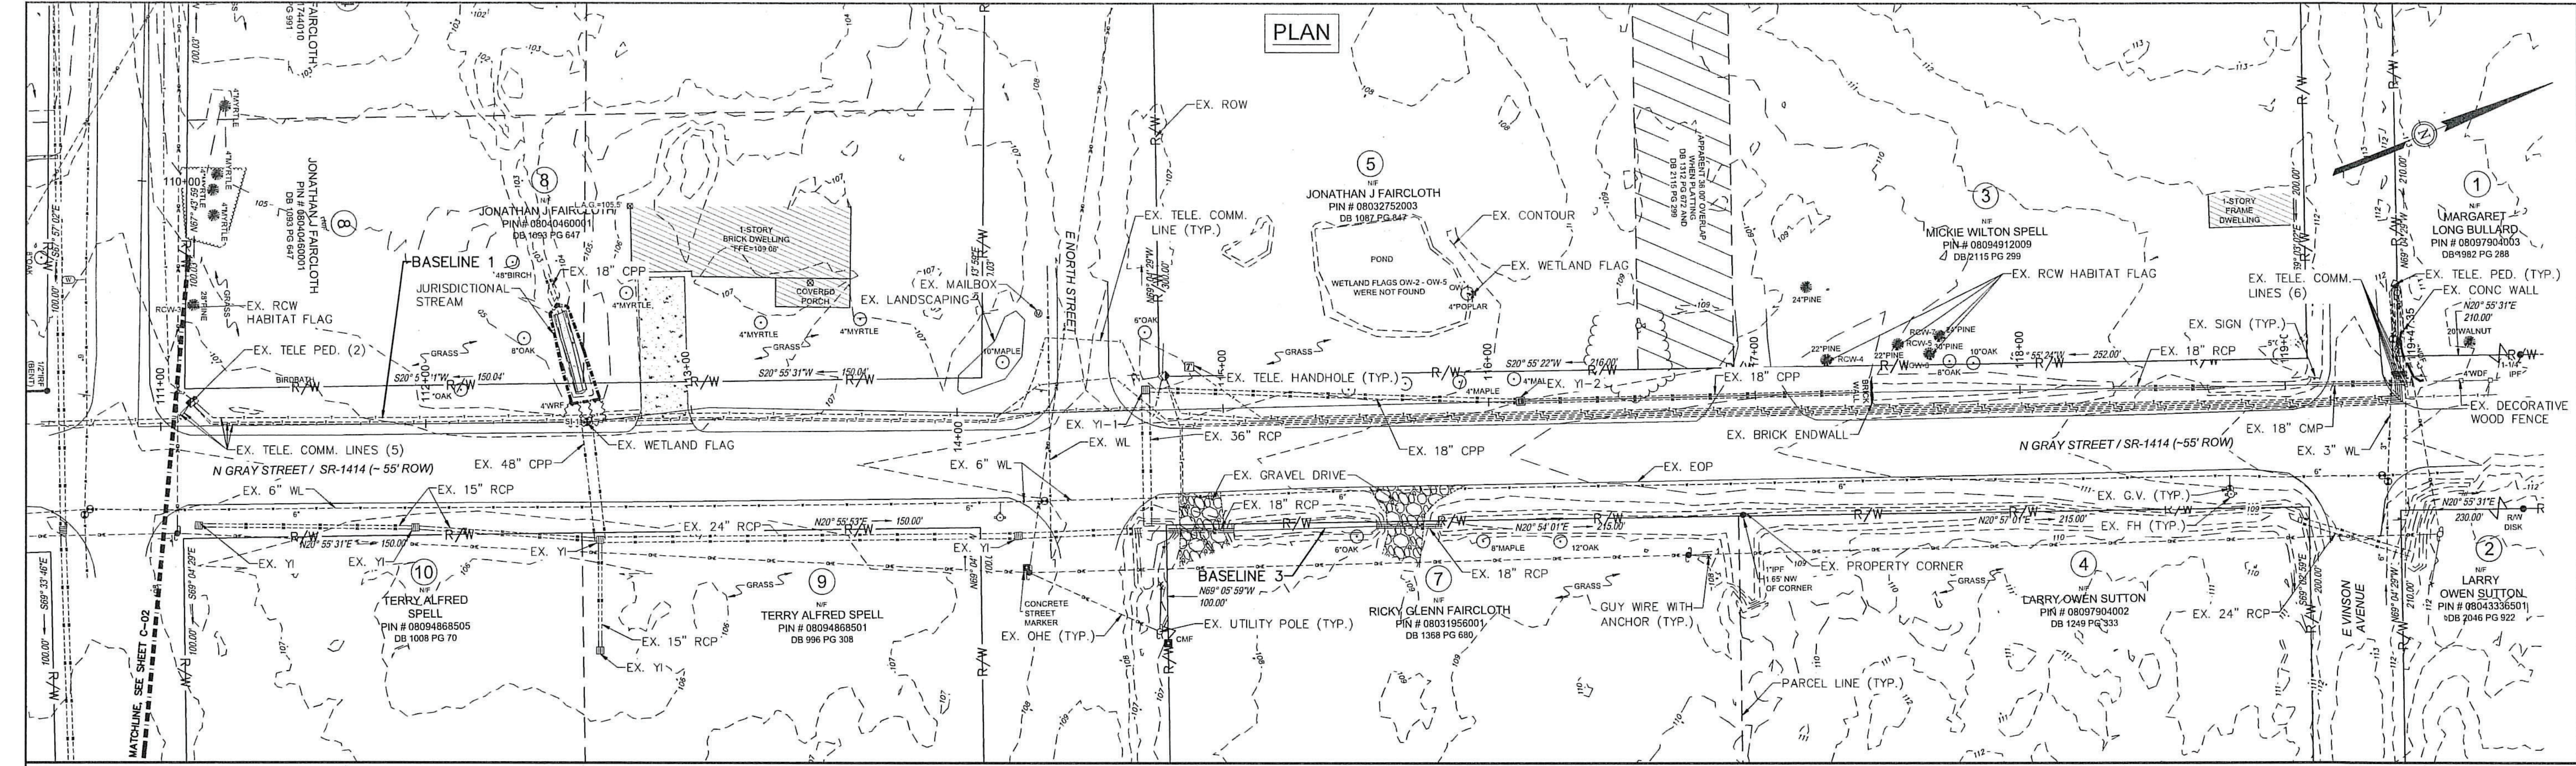

NOTE:
1. EXISTING UTILITY ELEVATIONS ARE APPROX. CONTRACTOR TO FIELD VERIFY SIZE MATERIAL AND LOCATION BEFORE CONSTRUCTION.
2. START OF PROJECT AREA, I.E. THE E. VINSON AVE. AND N. GRAY ST. INTERSECTION, IS APPROX. 800 LF (0.15 MI) FROM HWY 24 (AUTRY HWY).

BID SET

mcgill

5400 Trinity Road
Suite 107
Raleigh, NC 27607
919.378.9111
NC Firm License # C-0459
mcgillassociates.com





NO.	DATE	BY	DESCRIPTION

DW# SRP-SW-ARP-0007
AUTRYVILLE STORMWATER IMPROVEMENTS
TOWN OF AUTRYVILLE
SAMPSON COUNTY, NORTH CAROLINA

OFFICE MANAGER M. HANSON	DESIGNER K. BEESLEY
PROJECT MANAGER M. HANSON	REVIEWER M. HANSON

DATE JANUARY 2025	PROJECT # 20.03019	FUNDING # N/A
----------------------	-----------------------	------------------

SHEET
C-03

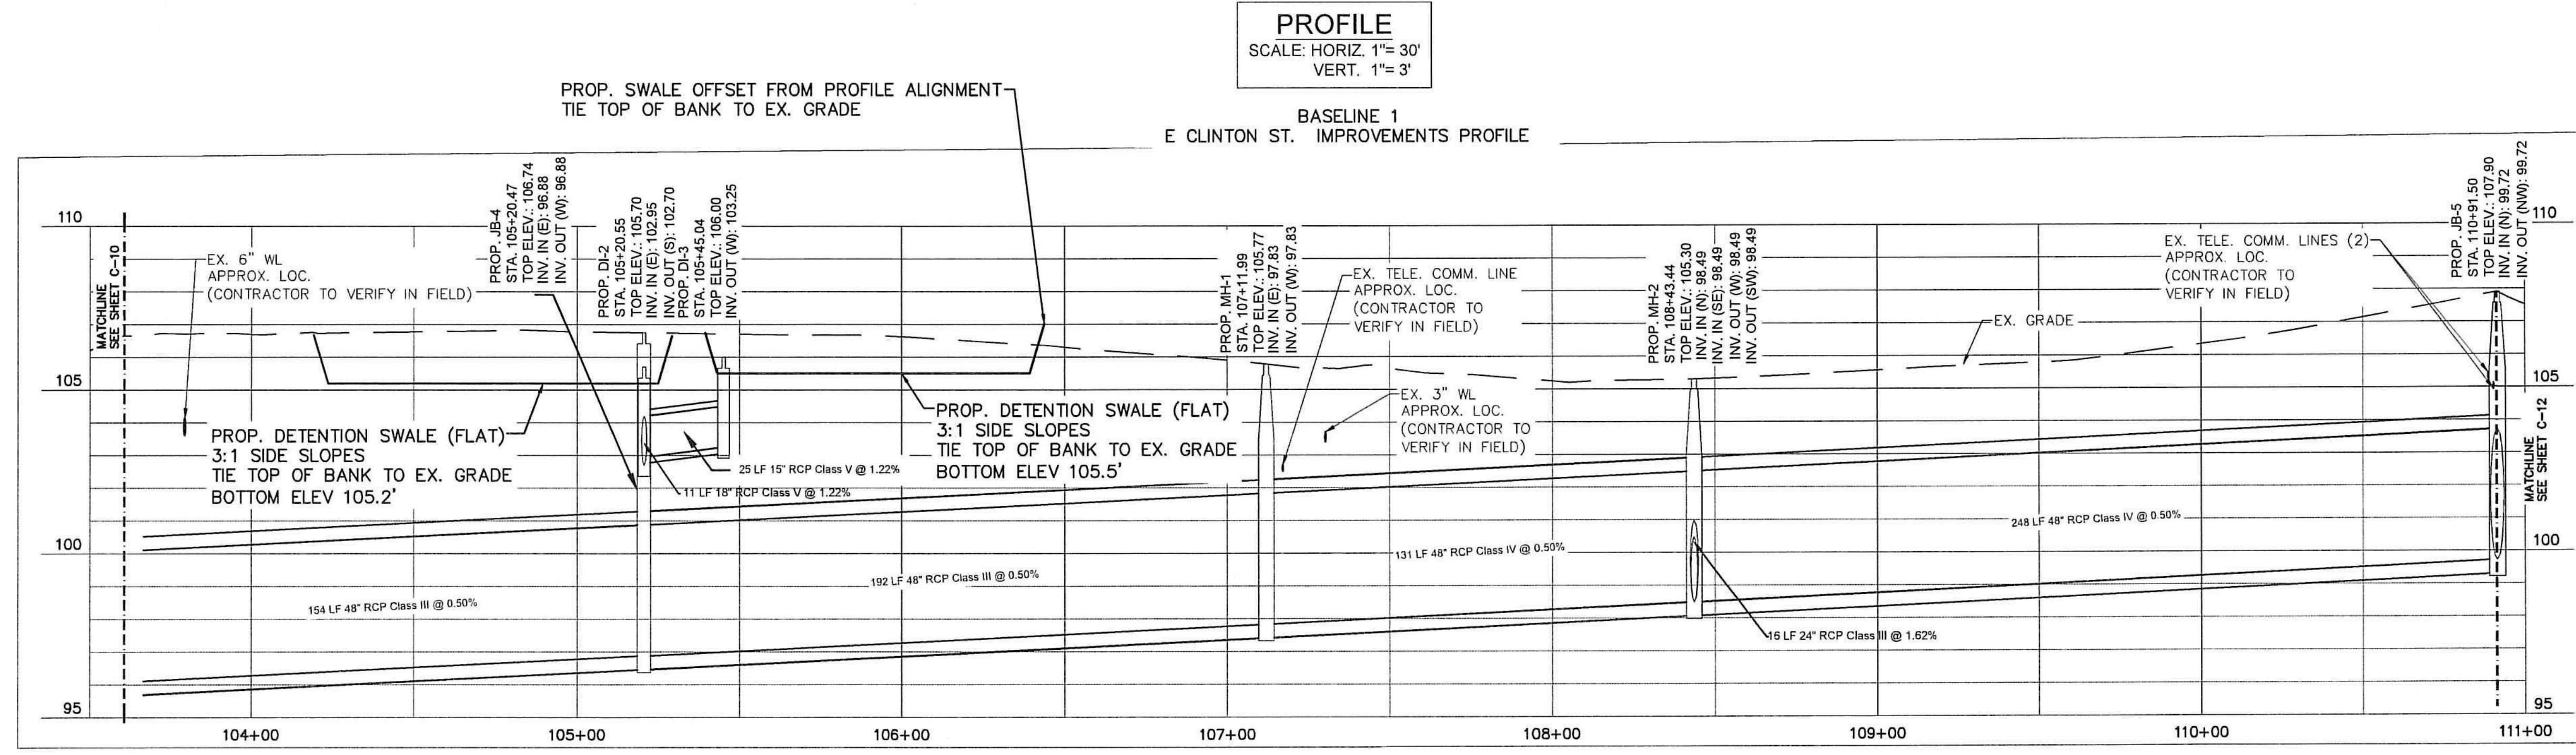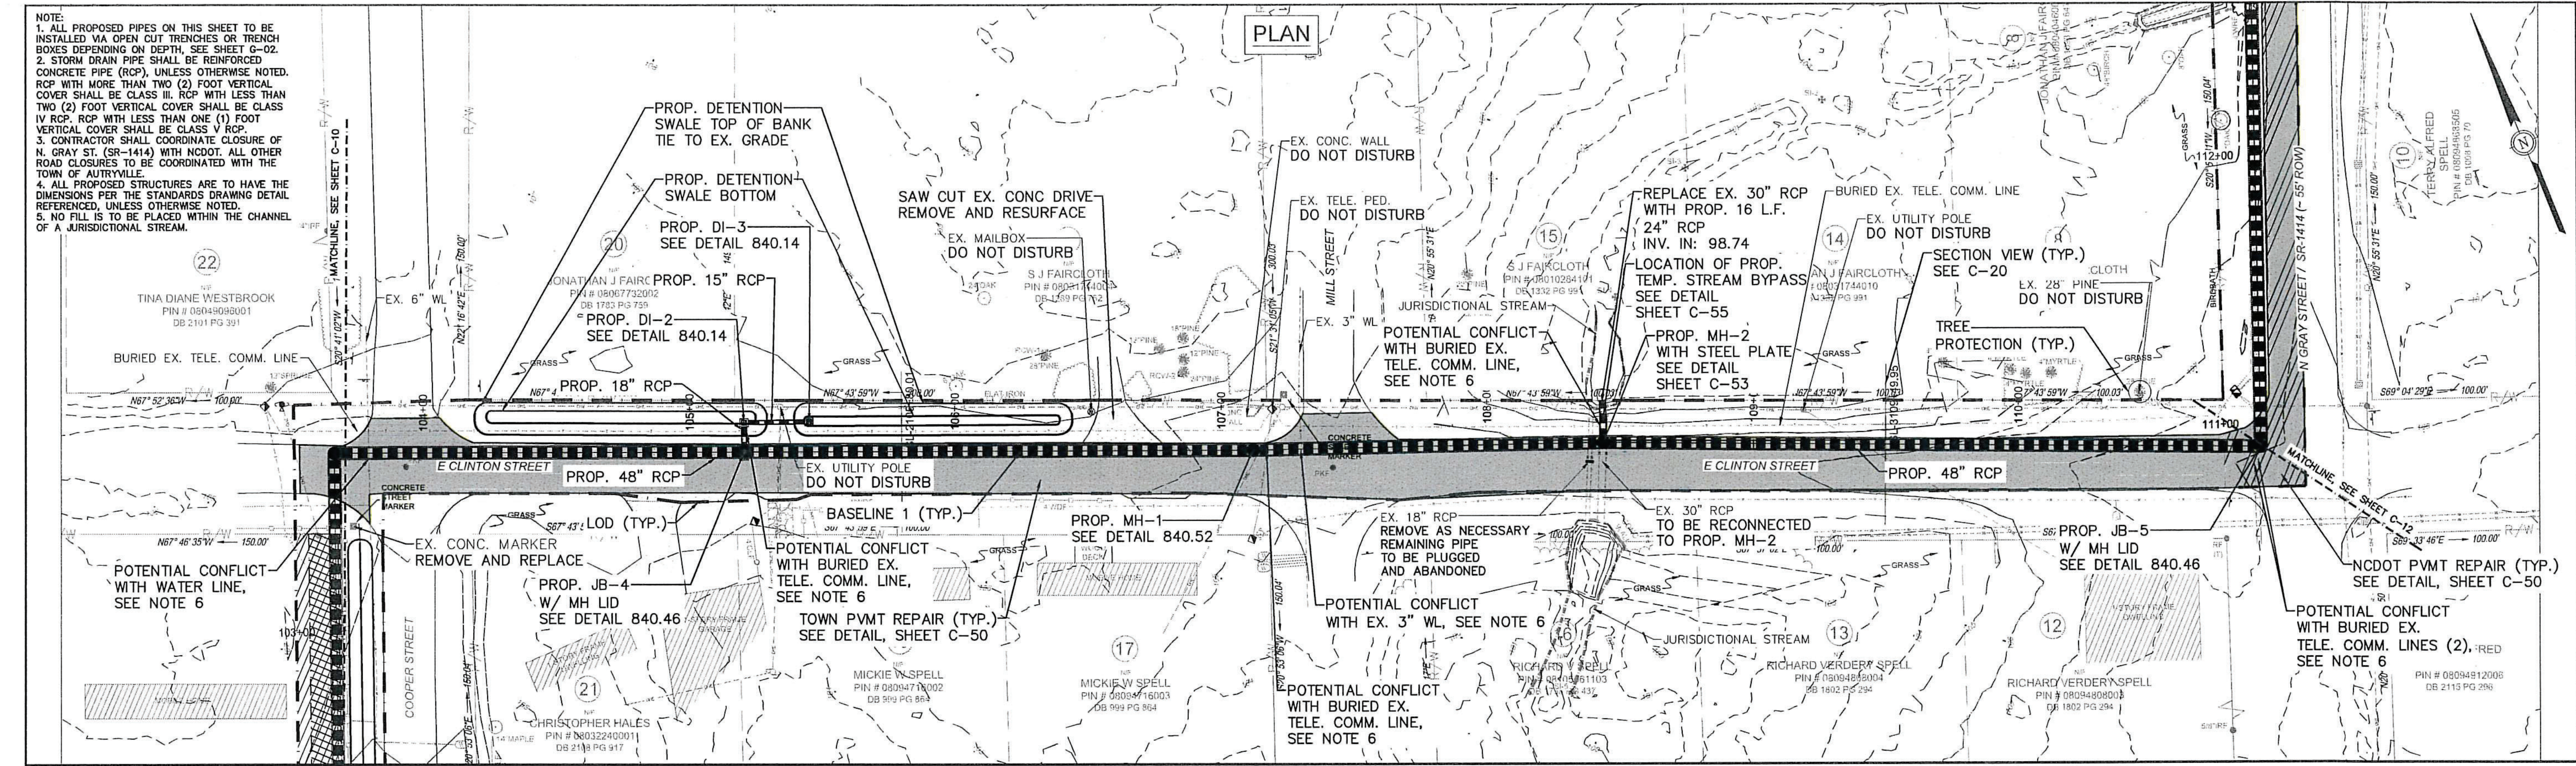

NOTE:
6. EXISTING UTILITY ELEVATIONS ARE APPROX. CONTRACTOR TO FIELD VERIFY SIZE, MATERIAL, AND LOCATION BEFORE CONSTRUCTION. UTILITY SEPARATIONS TO FOLLOW 15A NCAC 02T, - 18C .0506, AND - 18C .0904 REGULATIONS. IF THE PROPOSED STORMWATER LINE AND UTILITY SEPARATIONS DO NOT MEET THE AFORE MENTIONED REGULATIONS CONTRACTOR IS RESPONSIBLE TO RELOCATE NON-STORMWATER UTILITIES IN SUCH A MANNER AS TO MEET THEM. SEE SHEET C-02.

P:\2022\22.0301\AUTRYVILLE-AUTRYVILLE STORMWATER IMPROVEMENTS\DRAWINGS\SHETS\C-10 PROPOSED PLAN AND PROFILE.DWG PLOT DATE: 1/30/2025 4:40 PM KALIA BEESLEY

mcgill
5400 Trinity Road
Suite 107
Raleigh, NC 27607
919.378.9111
NC Firm License # C-0459
mcgillassociates.com

811
CALL BEFORE YOU DIG
SAFE DIGGING PARTNER

NO.	DATE	BY	DESCRIPTION

DWI# SRP-SW-ARP-0007
AUTRYVILLE STORMWATER IMPROVEMENTS
TOWN OF AUTRYVILLE
SAMPSON COUNTY, NORTH CAROLINA

30 0 15 30 60
GRAPHIC SCALE DIVISION VALUE = 30 FEET

OFFICE MANAGER	DESIGNER
M. HANSON	K. BEESLEY
PROJECT MANAGER	REVIEWER
M. HANSON	M. HANSON

PROPOSED PLAN AND PROFILE 2 OF 3

DATE	PROJECT #	FUNDING #
JANUARY 2025	20.03019	N/A

SHEET
C-11