


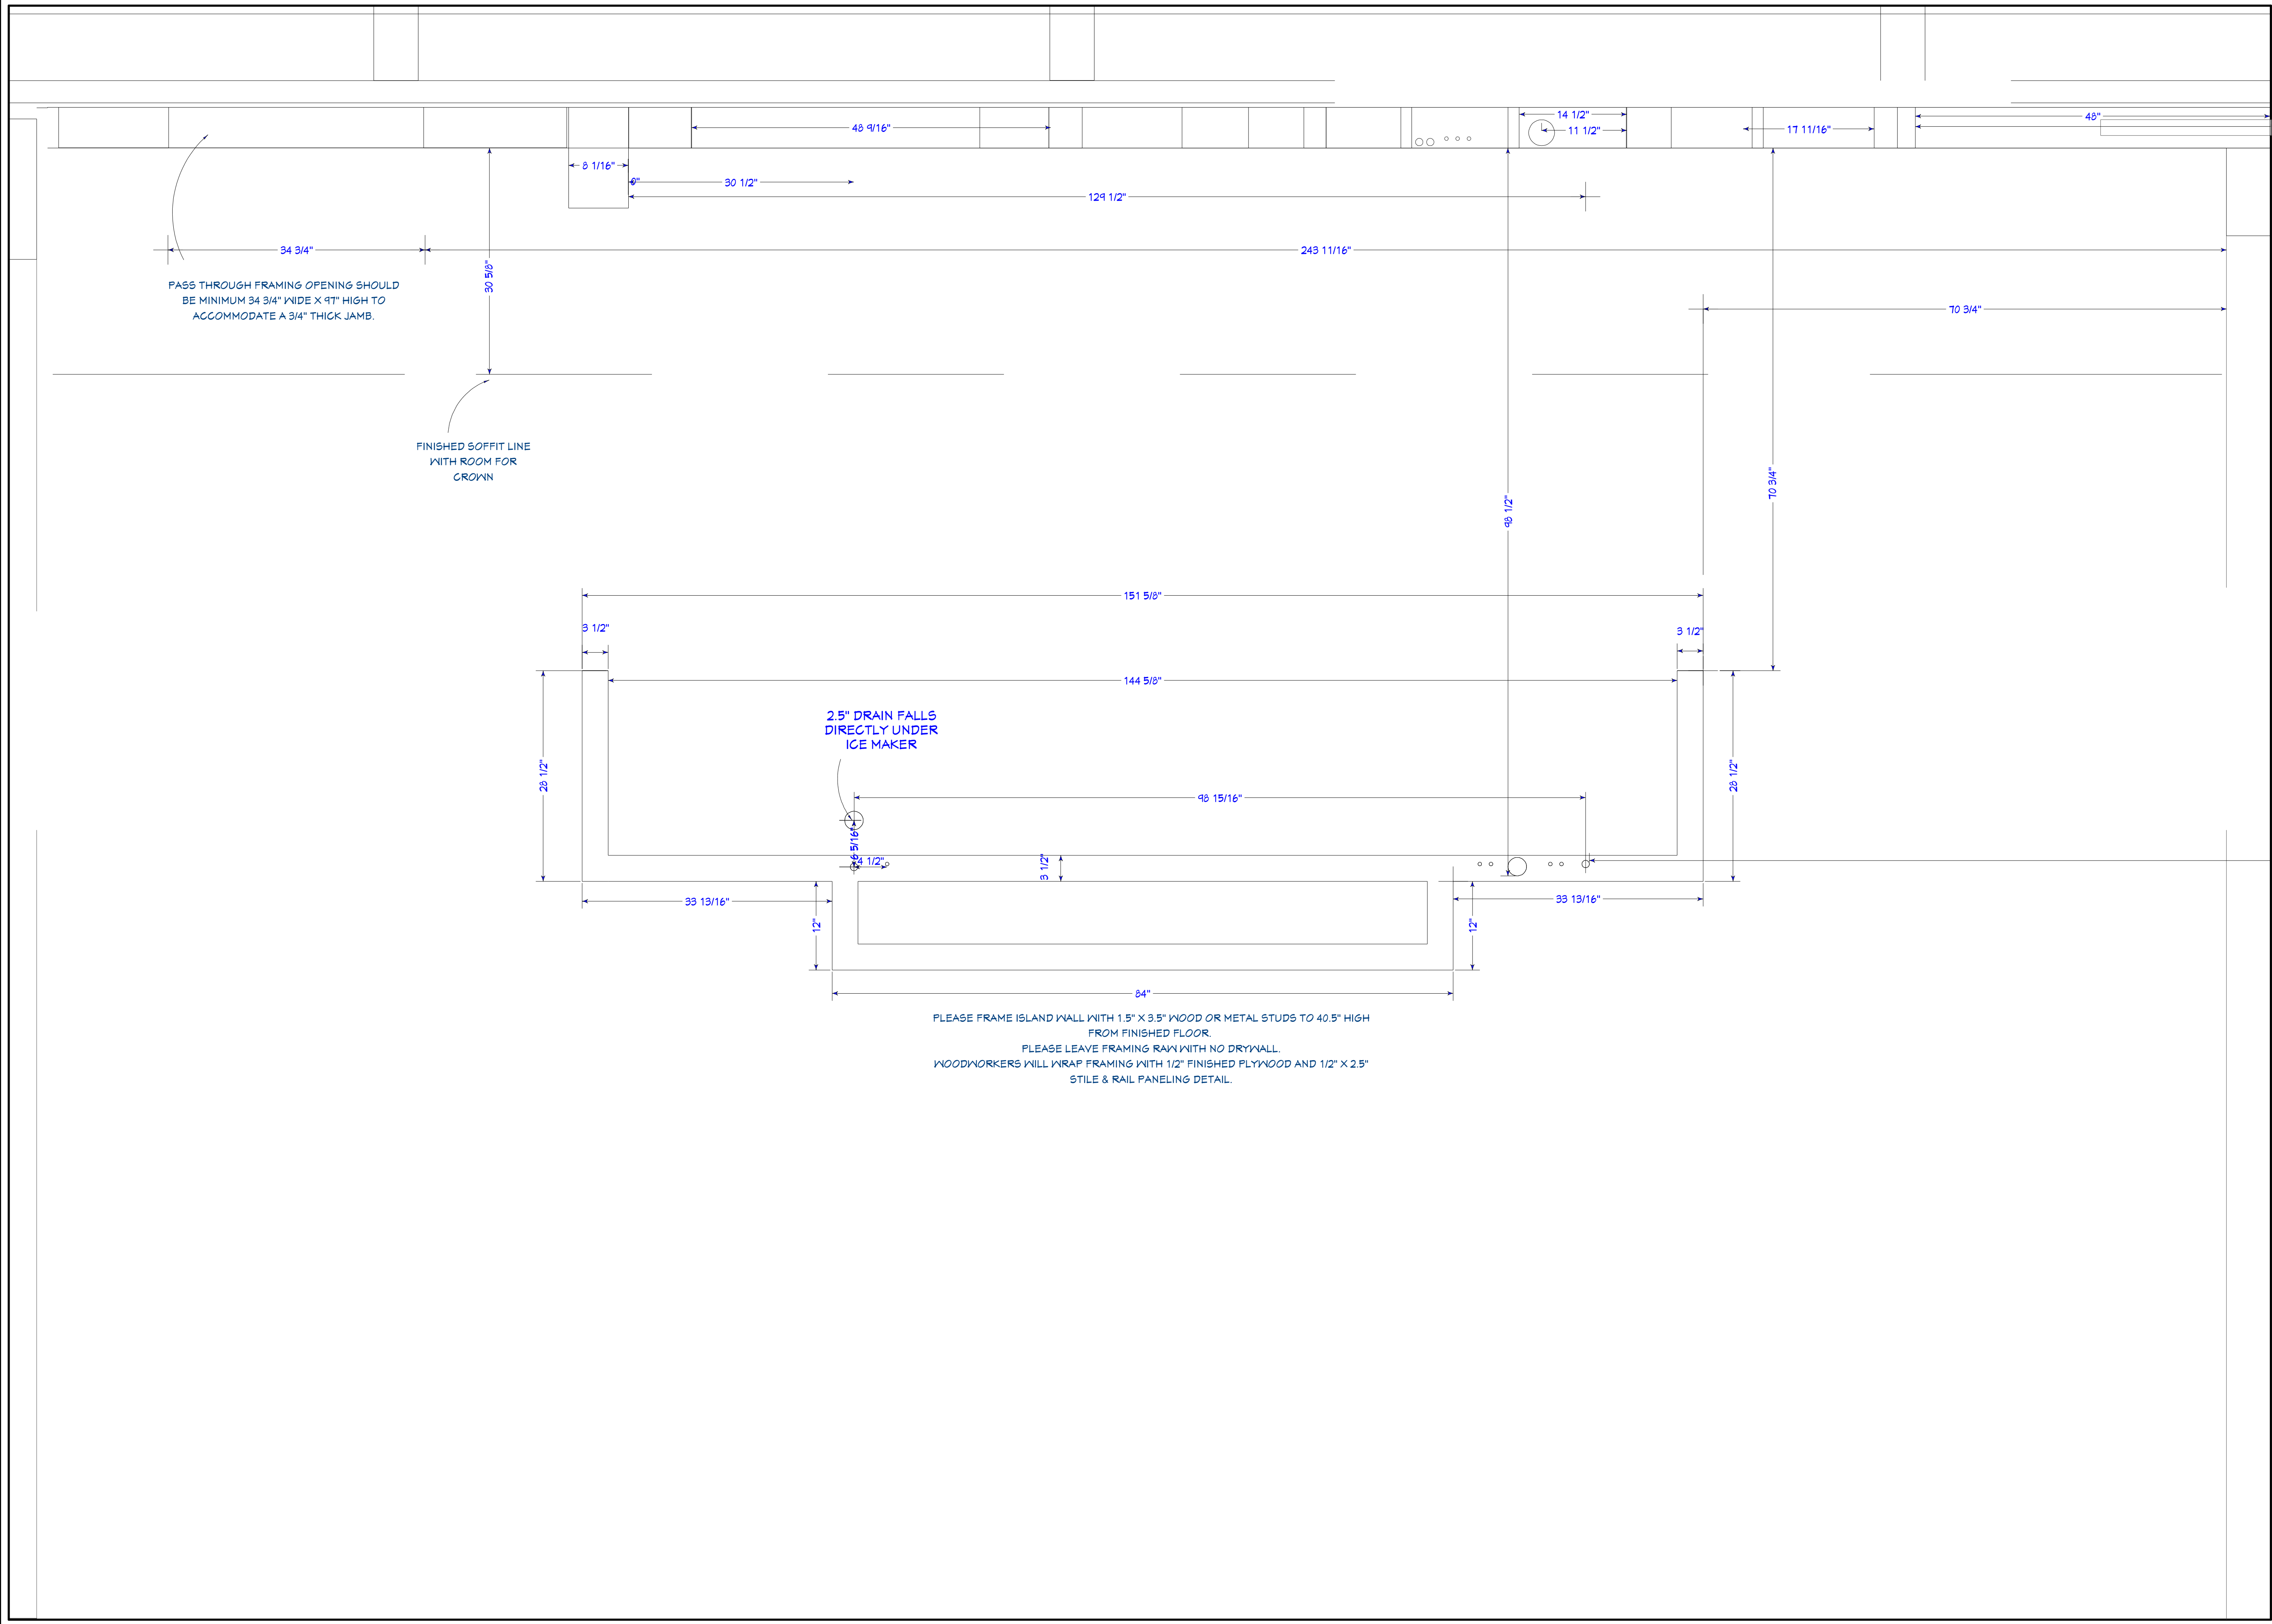

SHEET NUMBER

A-1

SHEET FORMAT

ARCH D (24"X36")

SELECT ORIGINAL SIZE WHEN PLOTTING

TO MAINTAIN SCALING ACCURACY

DRAWING SCALE

1 1/4" = 1'

VERSION PURPOSE

DESIGN REVIEW

v1.8

PROJECT NAME

KALLERGIS RESIDENCE

3660 RUM ROW

NAPLES, FLORIDA 34102

APPROVED BY / DATE

DRAWING DESCRIPTION

GREAT ROOM

FRAMING DETAIL

ORIGINAL DRAWING DATE

11/24/2020

CURRENT VERSION DATE

04/12/2021

VERSION

v1.8

DRAWN BY

MG CAD

6189 Taylor Road


Naples Florida 34109

www.woodworkersnaples.com

Tel: 239-593-1718

Woodworkers

Cabinet of Naples, est. 1979

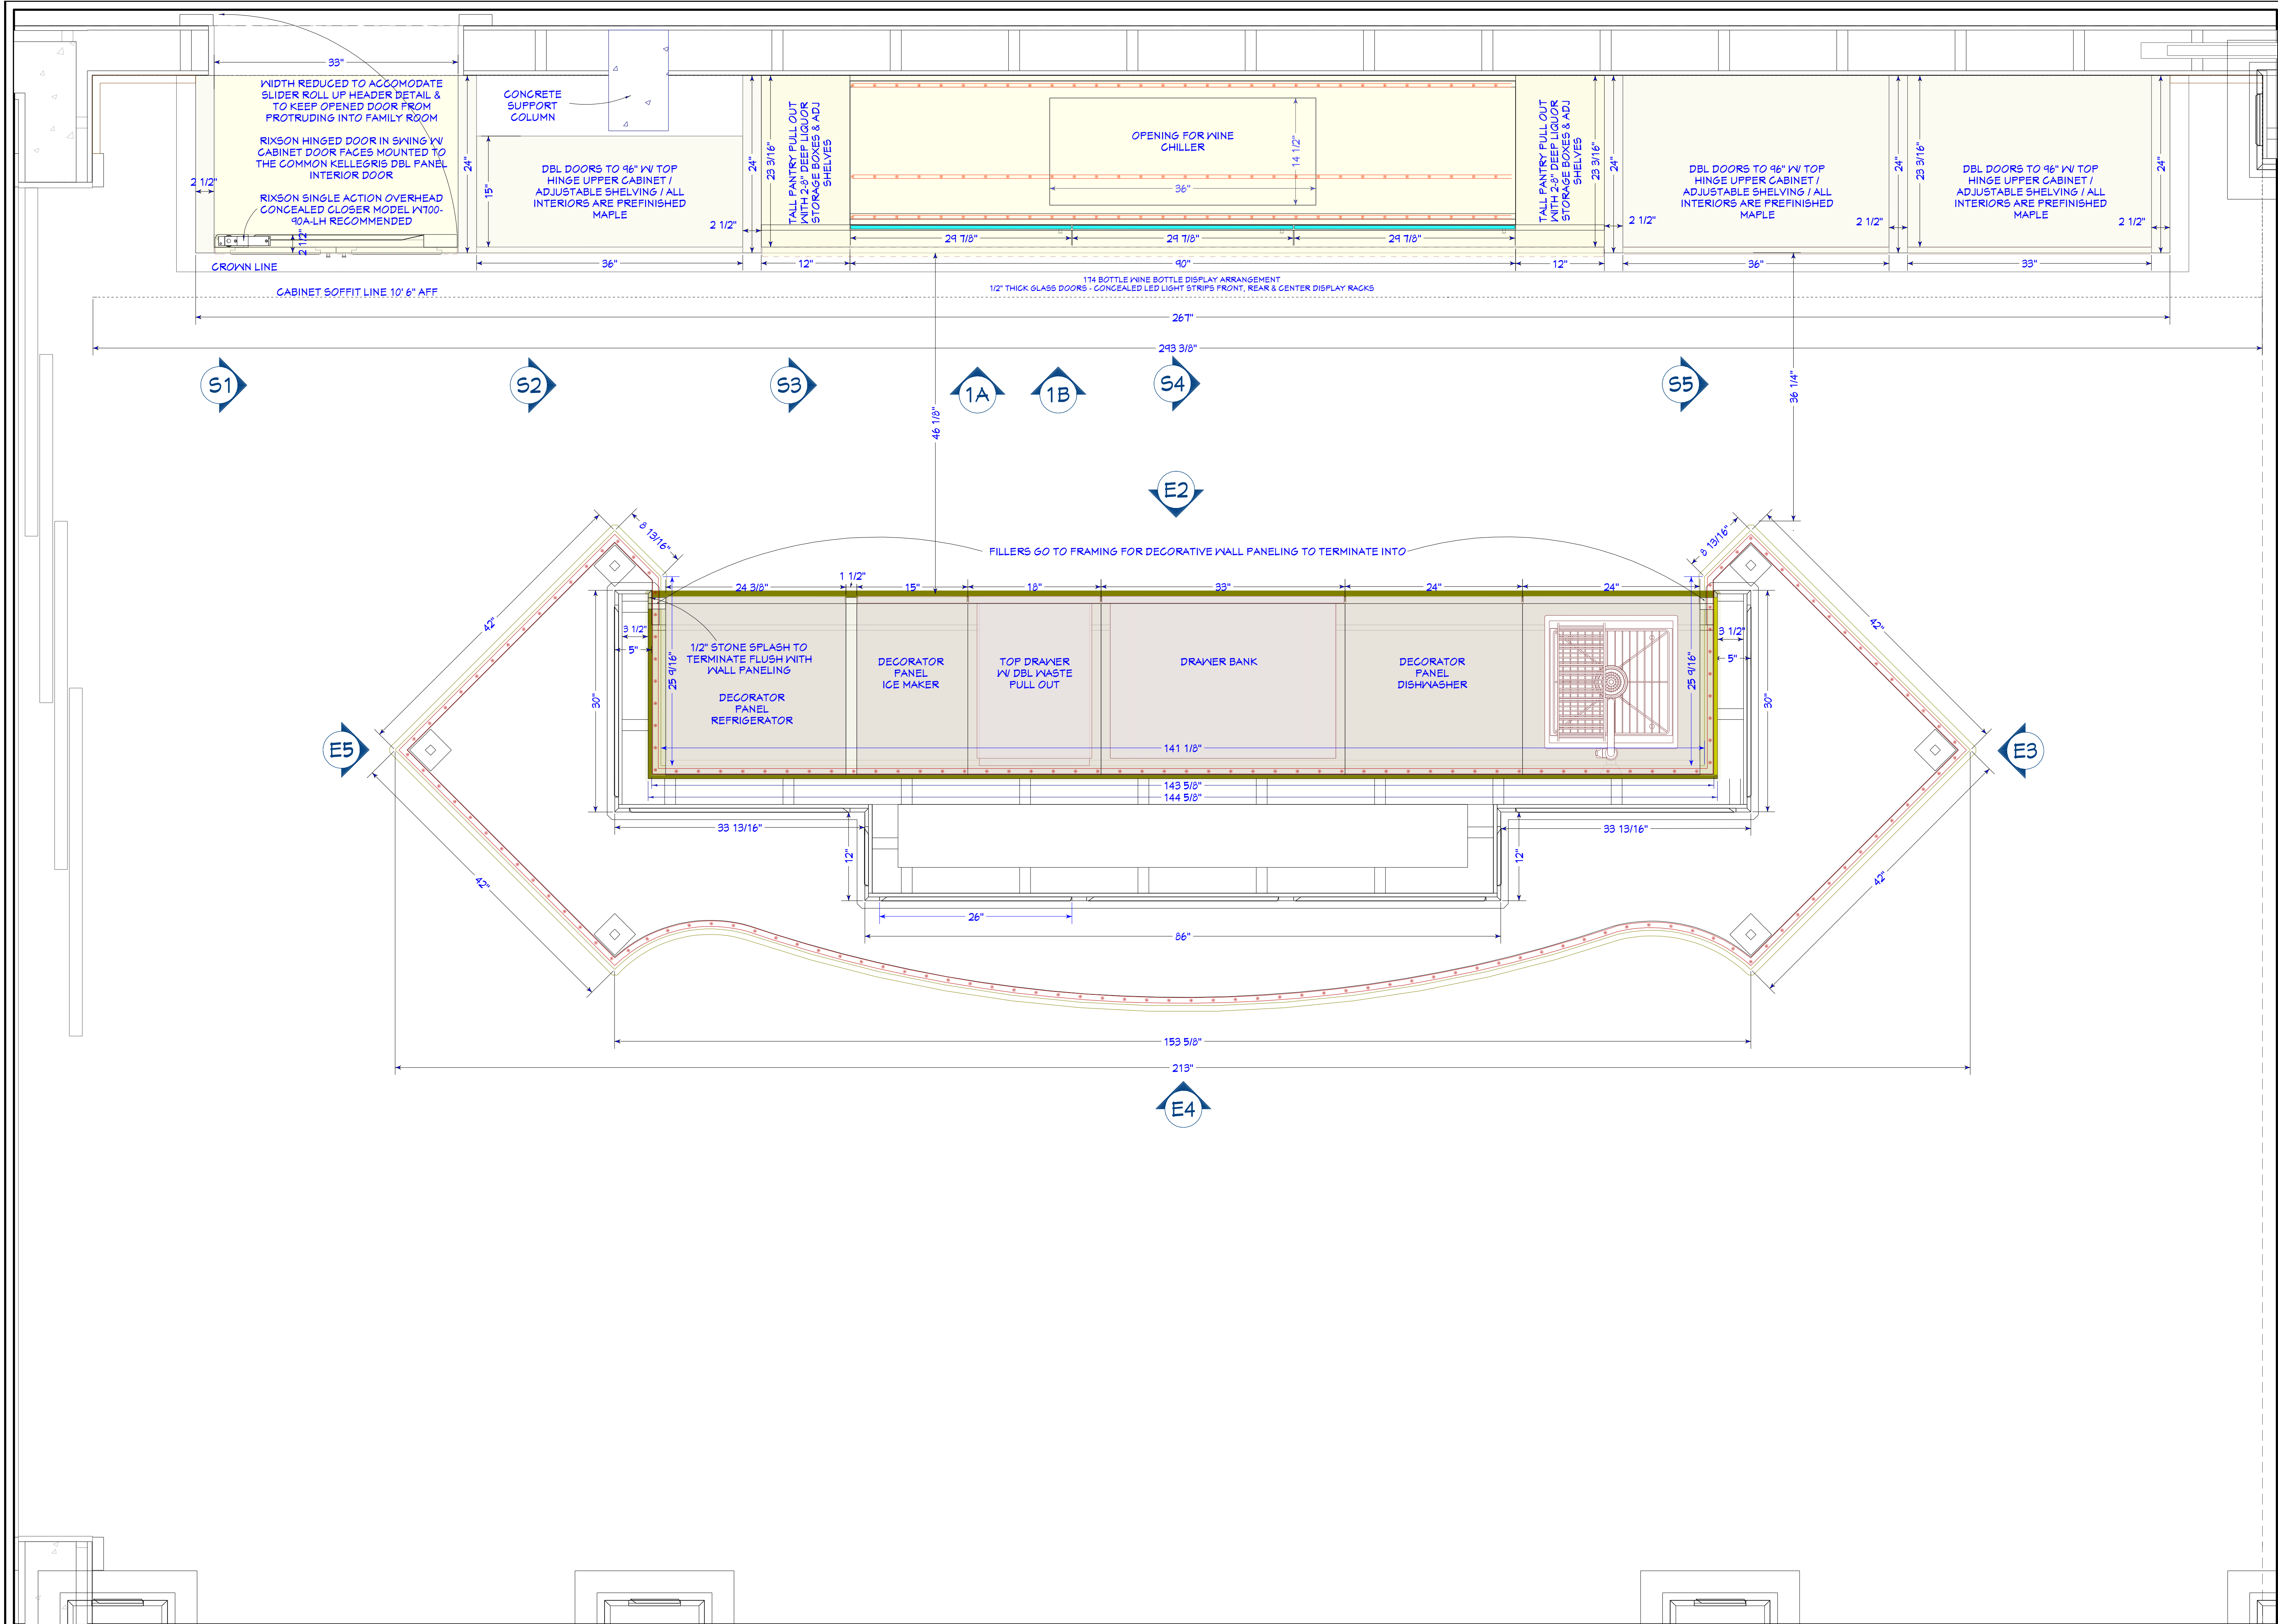

SHEET NUMBER
A-2

SHEET FORMAT
ARCH D (24"X36")

SELECT ORIGINAL SIZE WHEN PLOTTING
TO MAINTAIN SCALING ACCURACY

DRAWING SCALE
1 1/4" = 1'

VERSION PURPOSE
DESIGN REVIEW v1.8

PROJECT NAME
KALLERGIS RESIDENCE

3660 RUM ROW
NAPLES, FLORIDA 34102

APPROVED BY / DATE

DRAWING DESCRIPTION
**GREAT ROOM
FLOOR PLAN**

ORIGINAL DRAWING DATE
11/24/2020


CURRENT VERSION DATE
04/12/2021

VERSION
v1.8

DRAWN BY
MG CAD

6189 Taylor Road
Naples Florida 34109
www.woodworkersnaples.com
Tel: 239-593-1718

Woodworkers
Cabinet of Naples, est. 1979

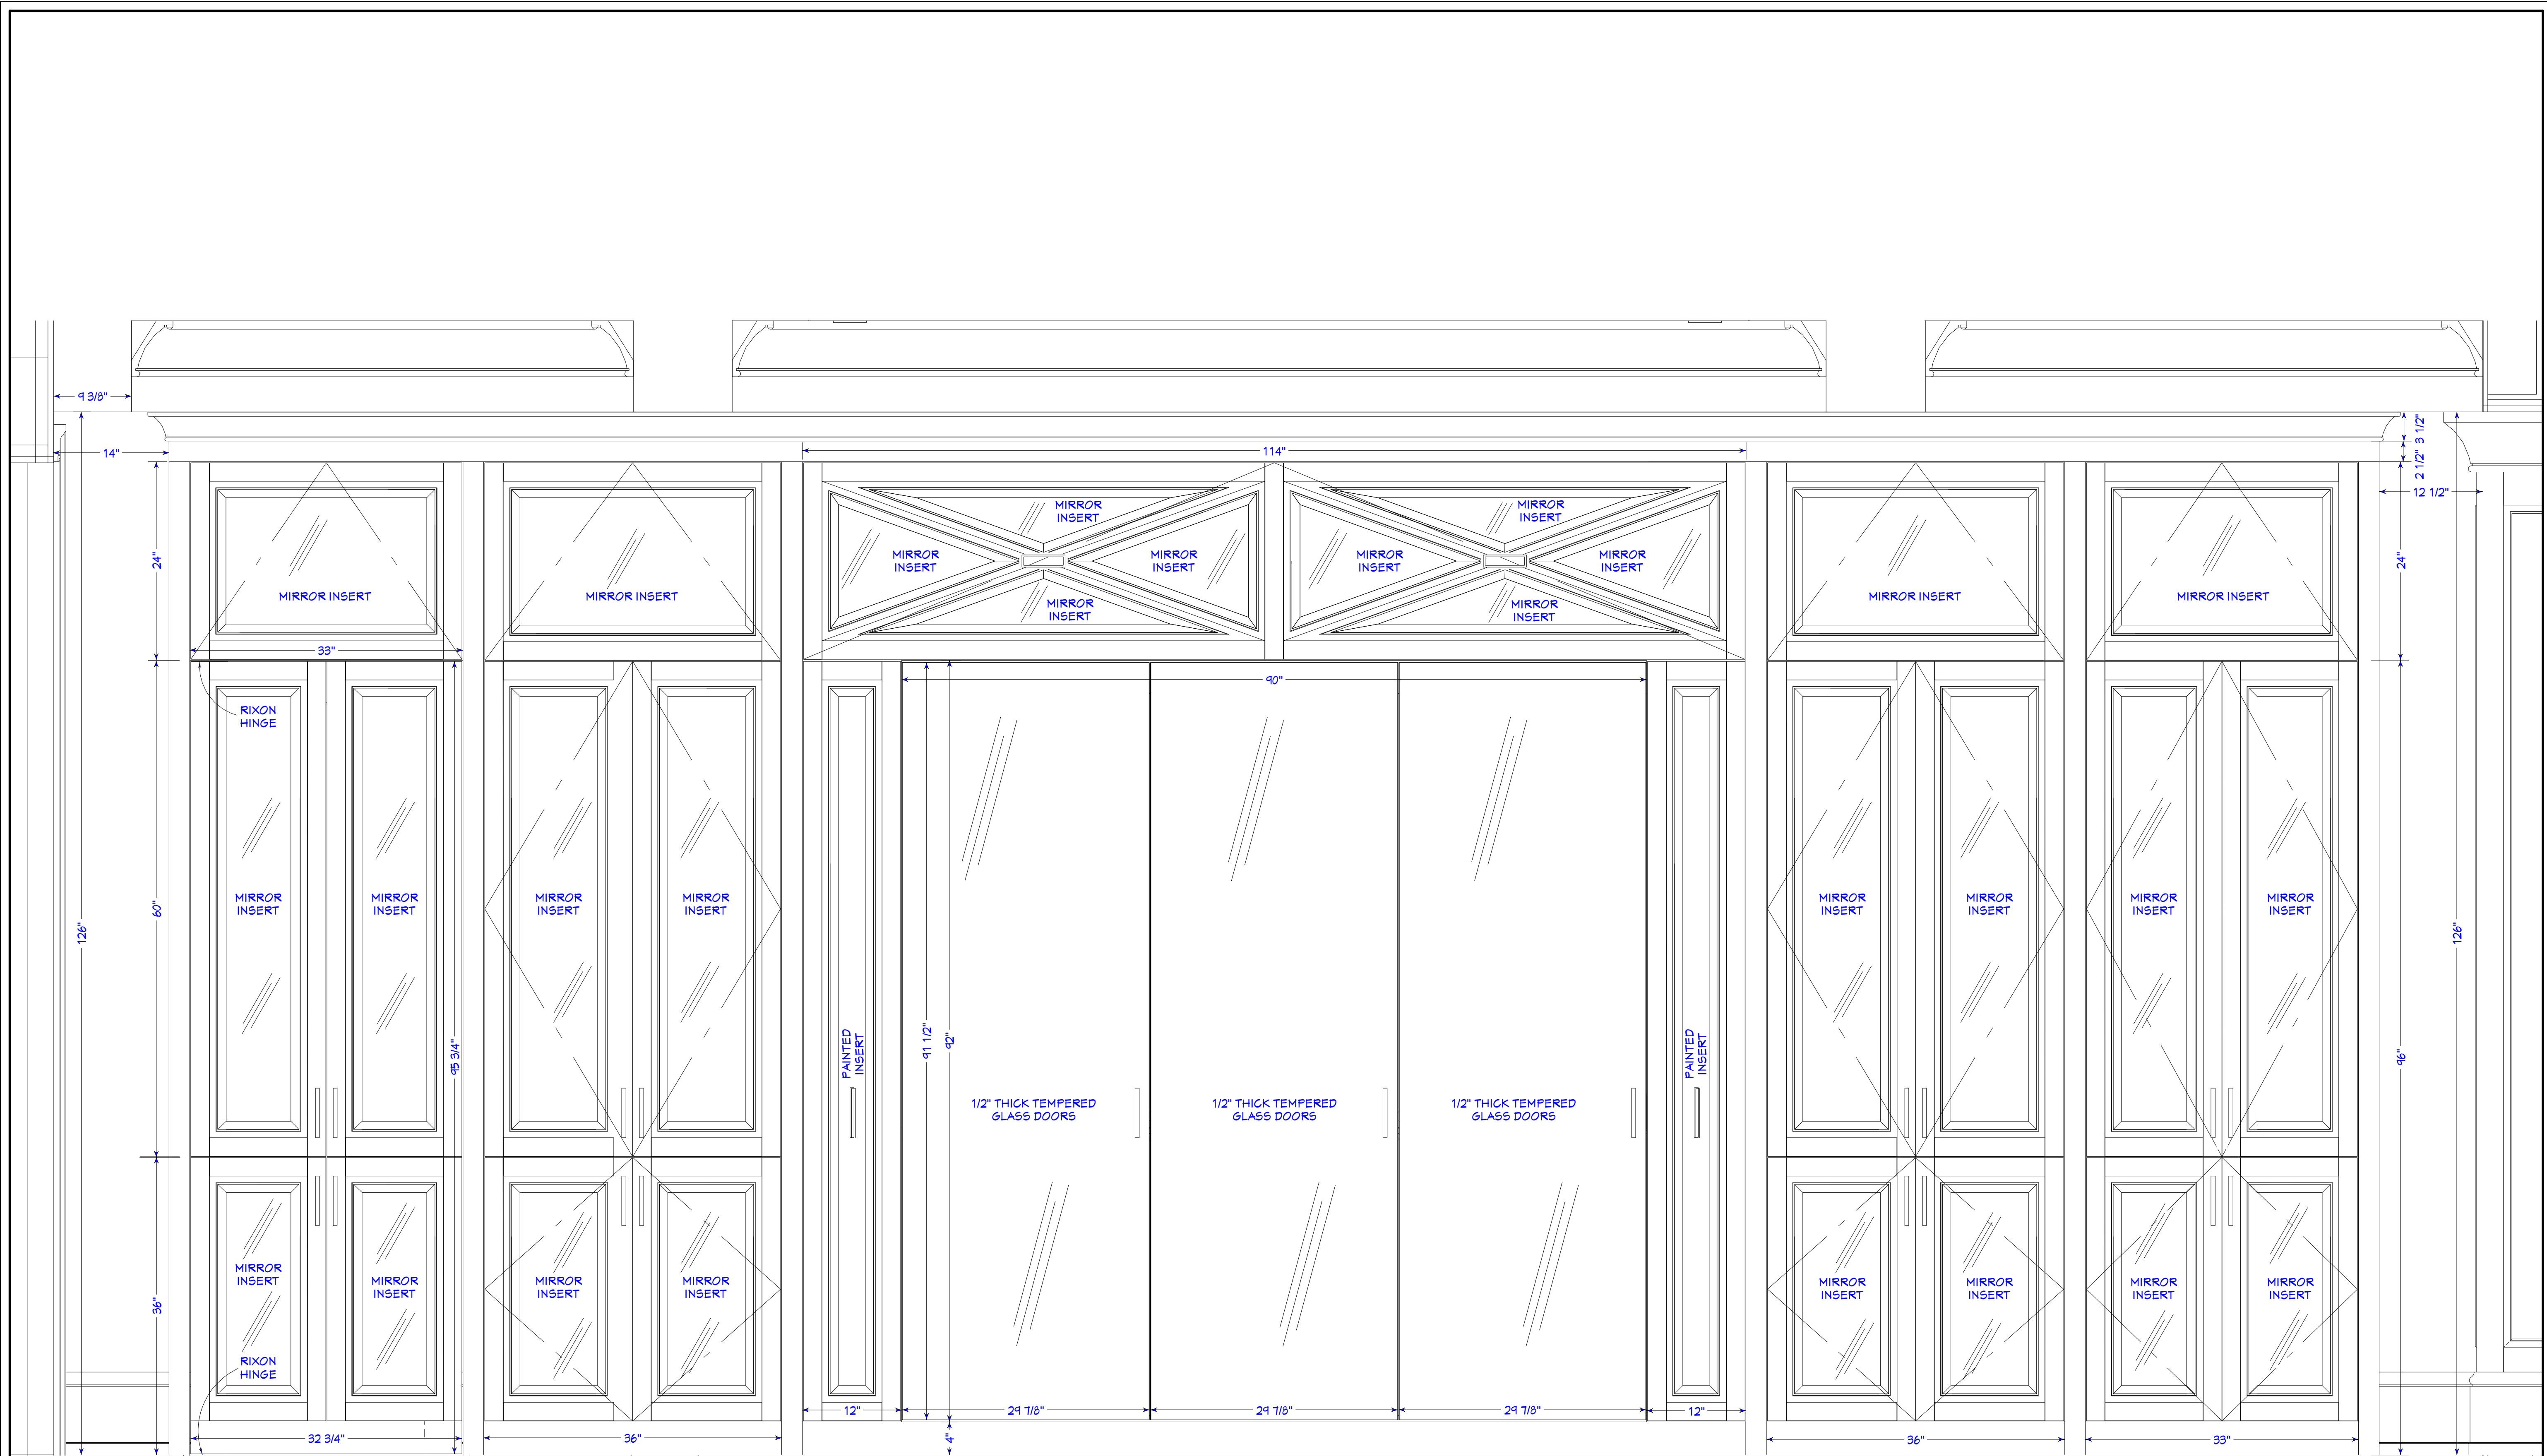

1A

SHEET NUMBER

A-3

SHEET FORMAT

ARCH D (24"X36")

SELECT ORIGINAL SIZE WHEN PLOTTING

TO MAINTAIN SCALING ACCURACY

DRAWING SCALE:

1 1/4" = 1'

VERSION PURPOSE:

DESIGN REVIEW

v1.8

PROJECT NAME

KALLERGIS RESIDENCE

3660 RUM ROW

NAPLES, FLORIDA 34102

APPROVED BY / DATE

DRAWING DESCRIPTION:

GREAT ROOM

ELEVATION 1A

ORIGINAL DRAWING DATE:

11/24/2020

CURRENT VERSION DATE:

04/12/2021

VERSION:

v1.8

DRAWN BY:

MG CAD

6189 Taylor Road


Naples Florida 34109

www.woodworkersnaples.com

Tel: 239-593-1718

Woodworkers

Cabinet of Naples, est. 1979

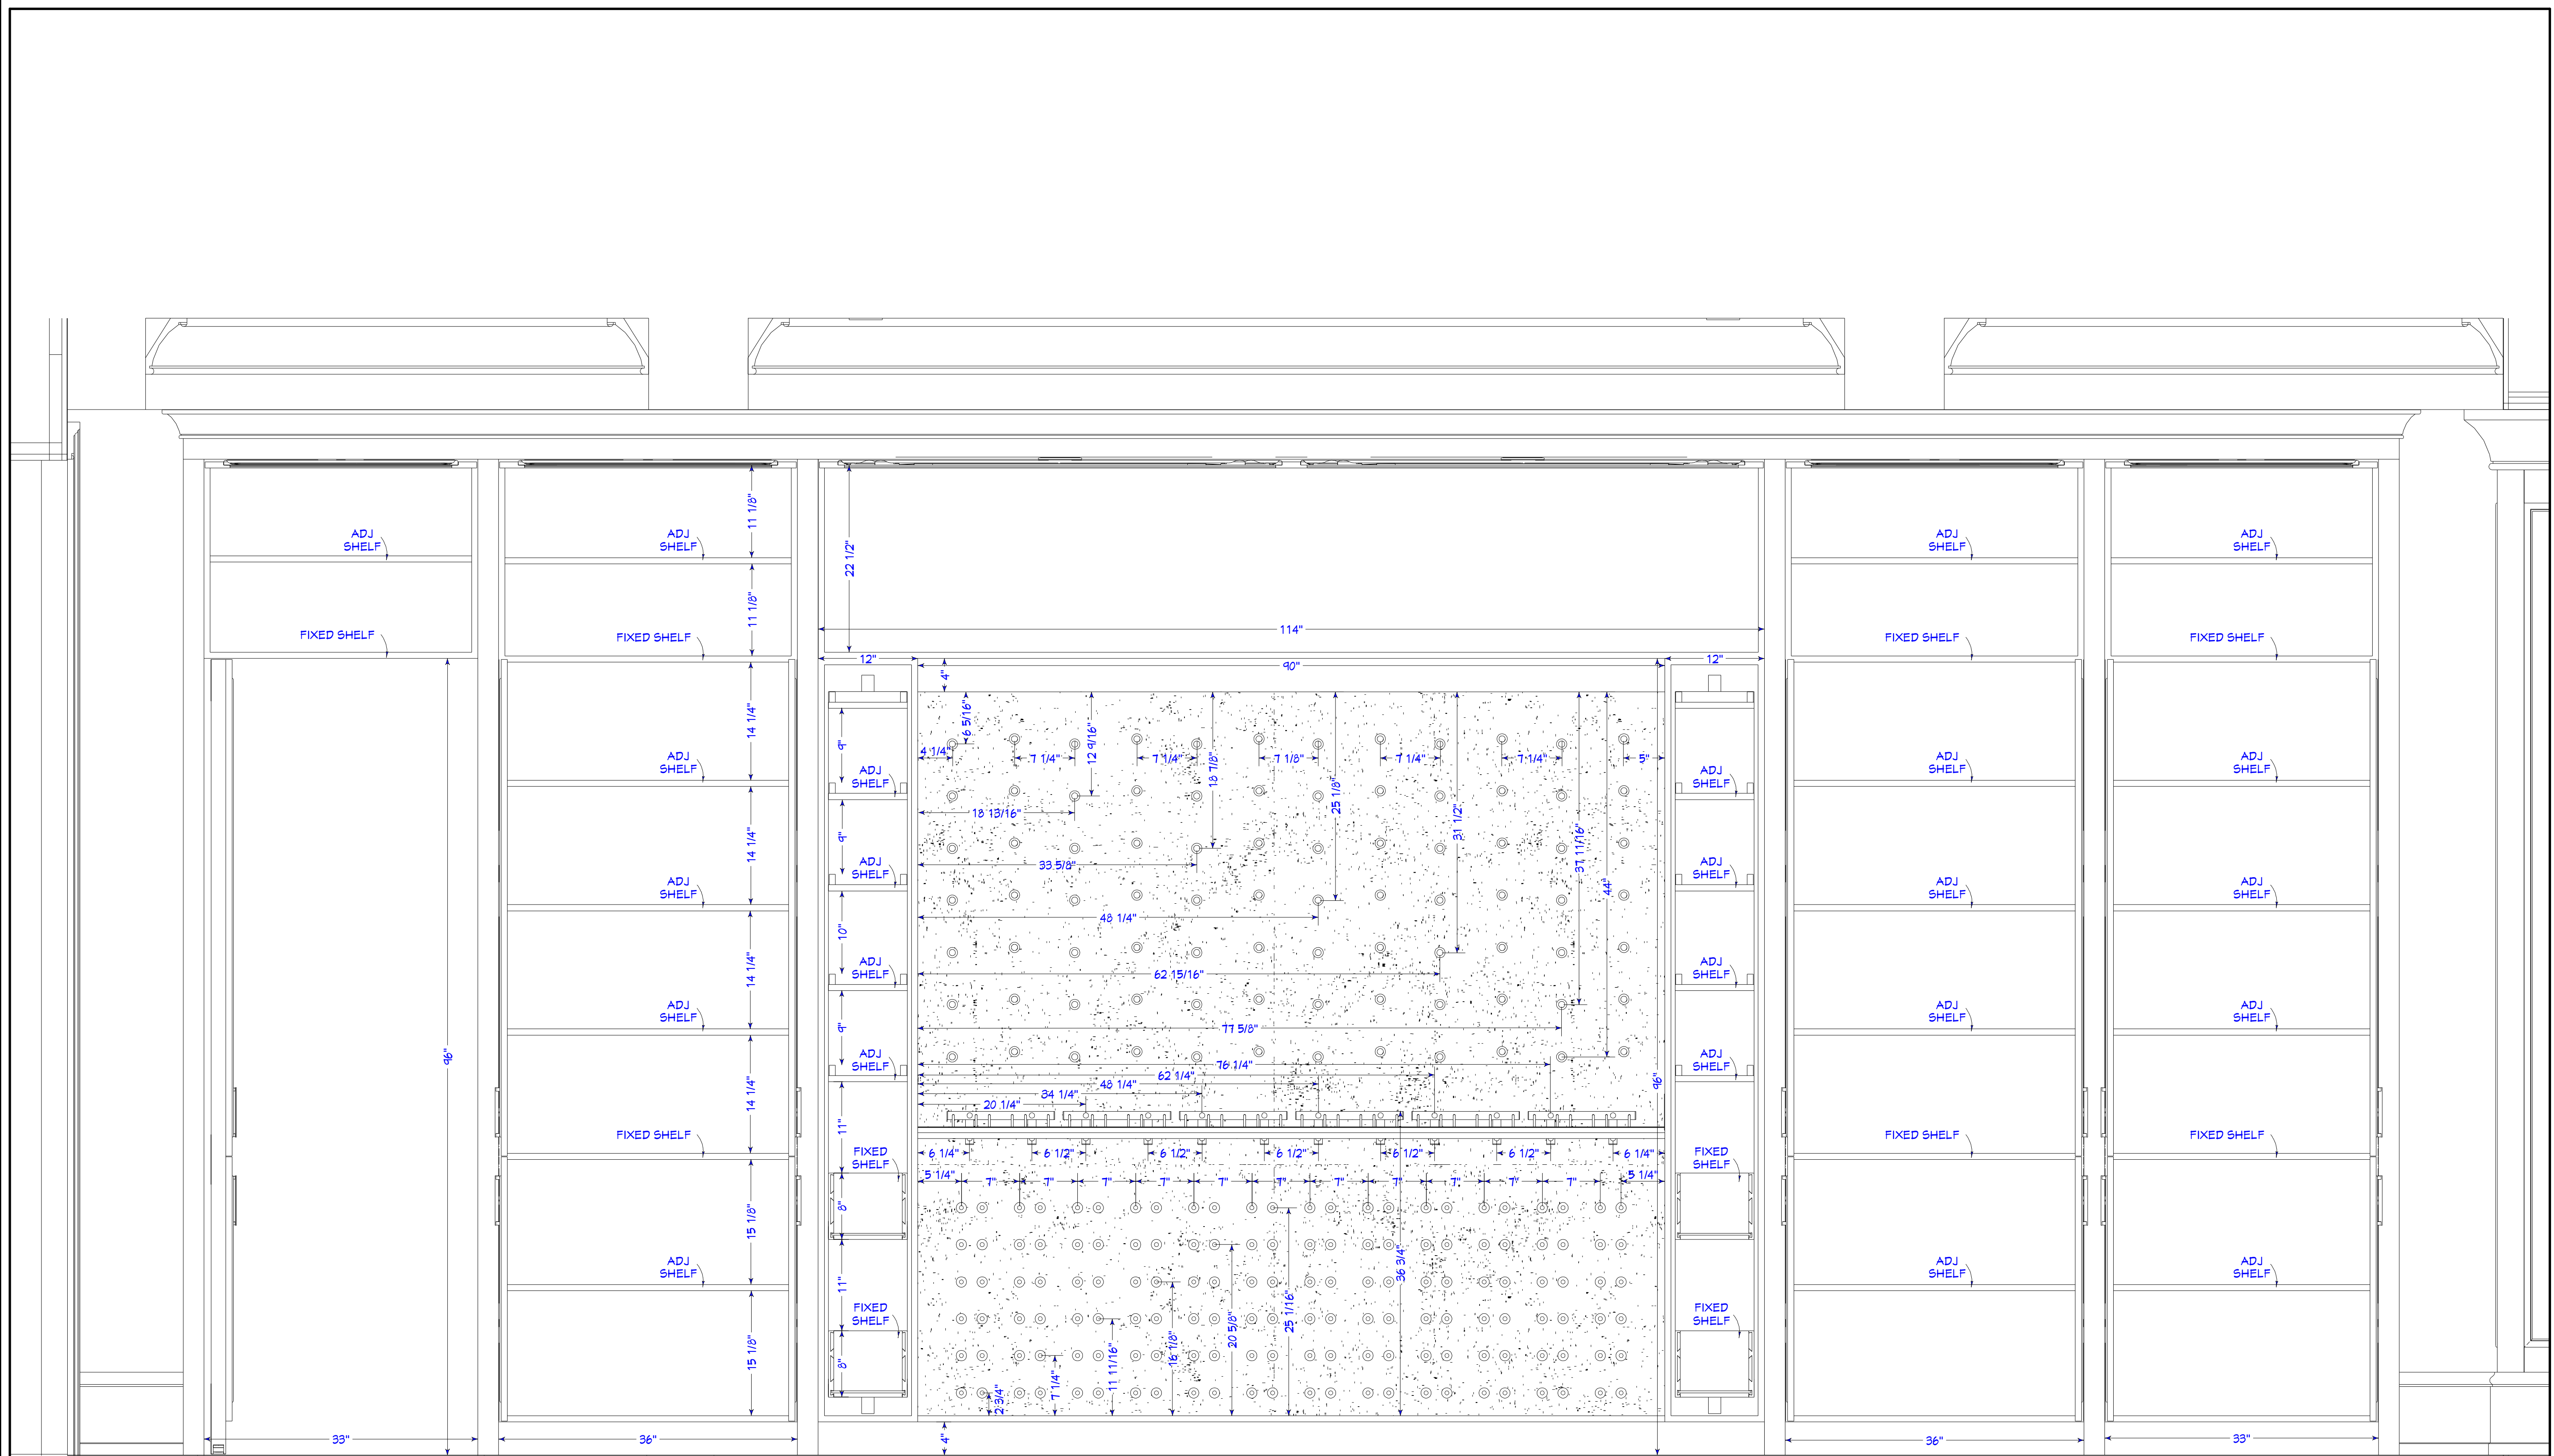

1B

SHEET NUMBER

A-4

SHEET FORMAT

ARCH D (24"X36")

SELECT ORIGINAL SIZE WHEN PLOTTING

TO MAINTAIN SCALING ACCURACY

DRAWING SCALE

1 1/4" = 1'

VERSION PURPOSE

DESIGN REVIEW v1.8

PROJECT NAME

KALLERGIS RESIDENCE

3660 RUM ROW

NAPLES, FLORIDA 34102

APPROVED BY / DATE

DRAWING DESCRIPTION

GREAT ROOM

CABINETS OPENED

ORIGINAL DRAWING DATE

11/24/2020

CURRENT VERSION DATE

04/12/2021

VERSION

v1.8

DRAWN BY

MG CAD

6189 Taylor Road


Naples Florida 34109

www.woodworkersnaples.com


Tel: 239-593-1718

Woodworkers


Cabinet of Naples, est. 1979

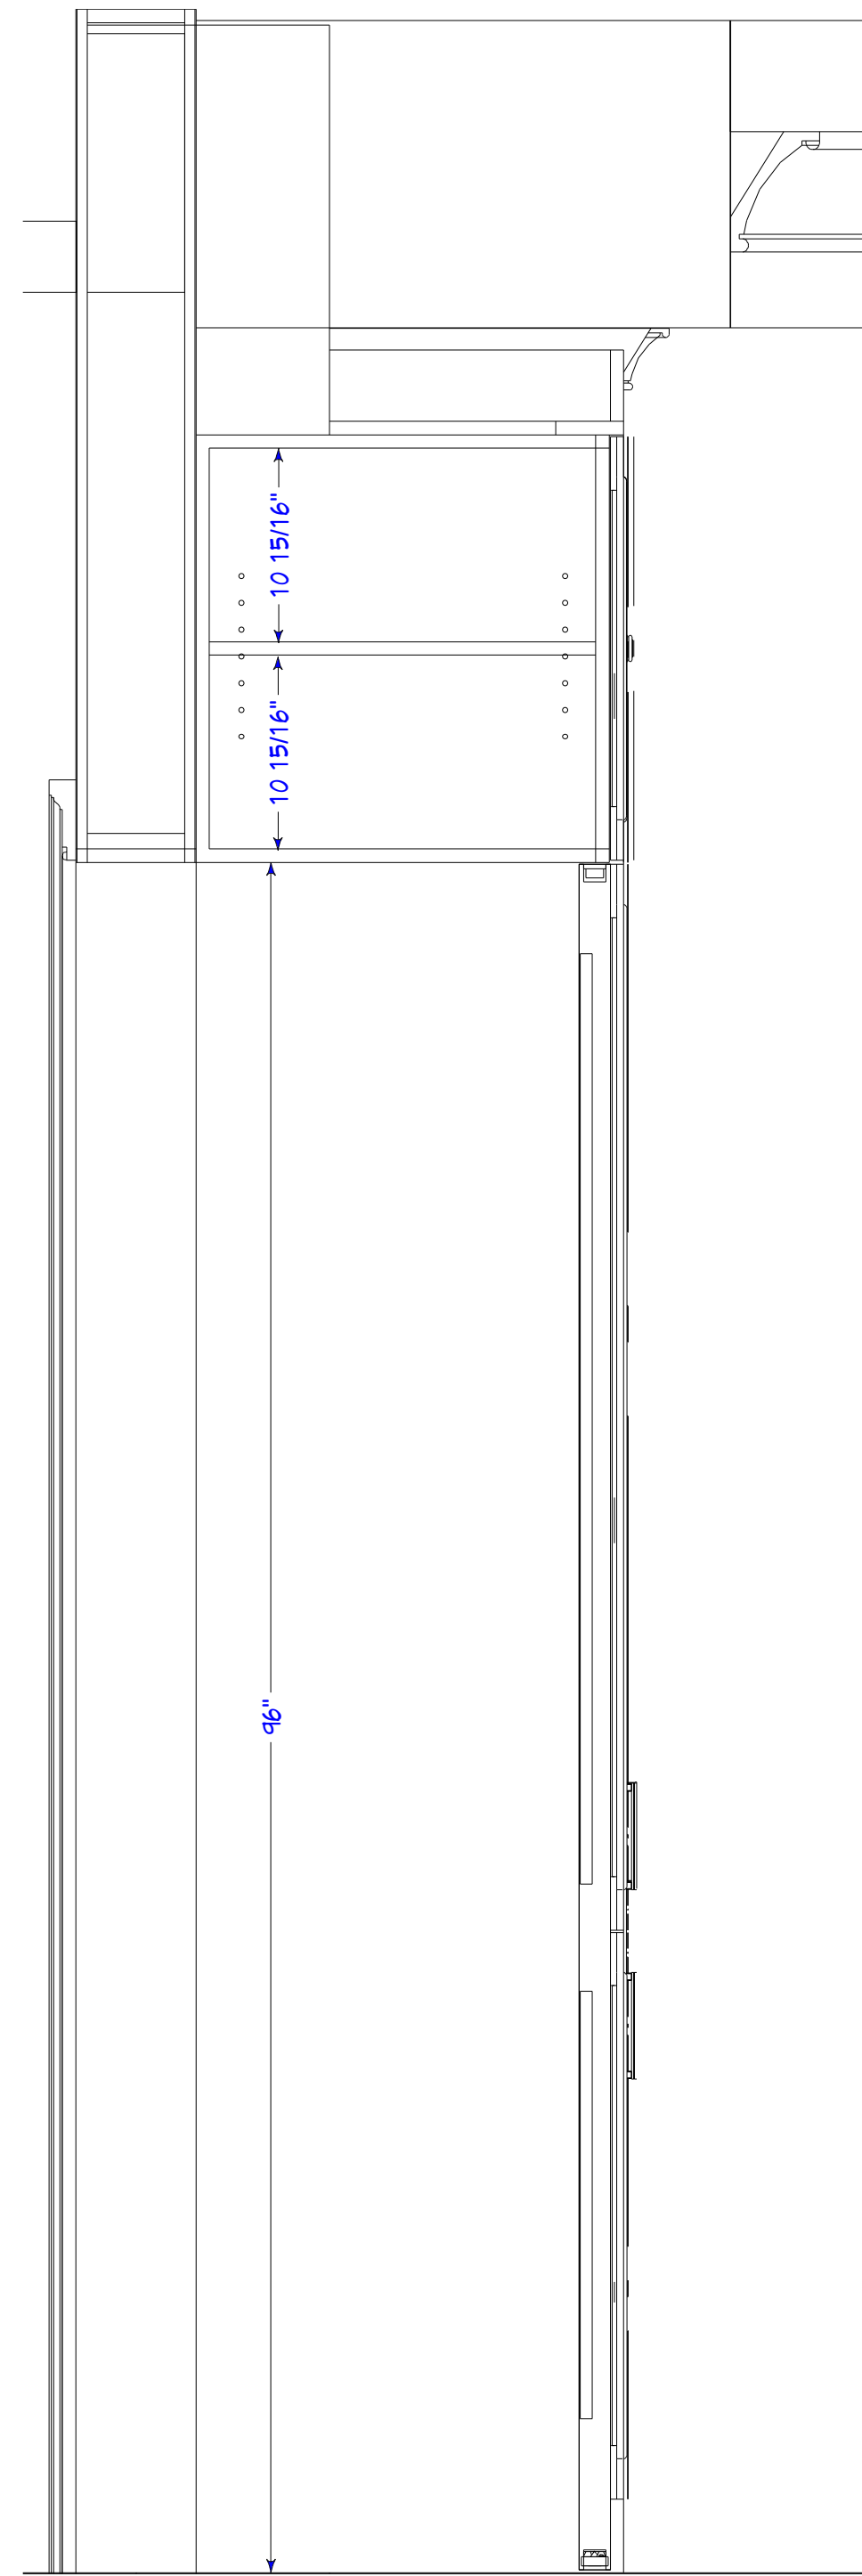


S1

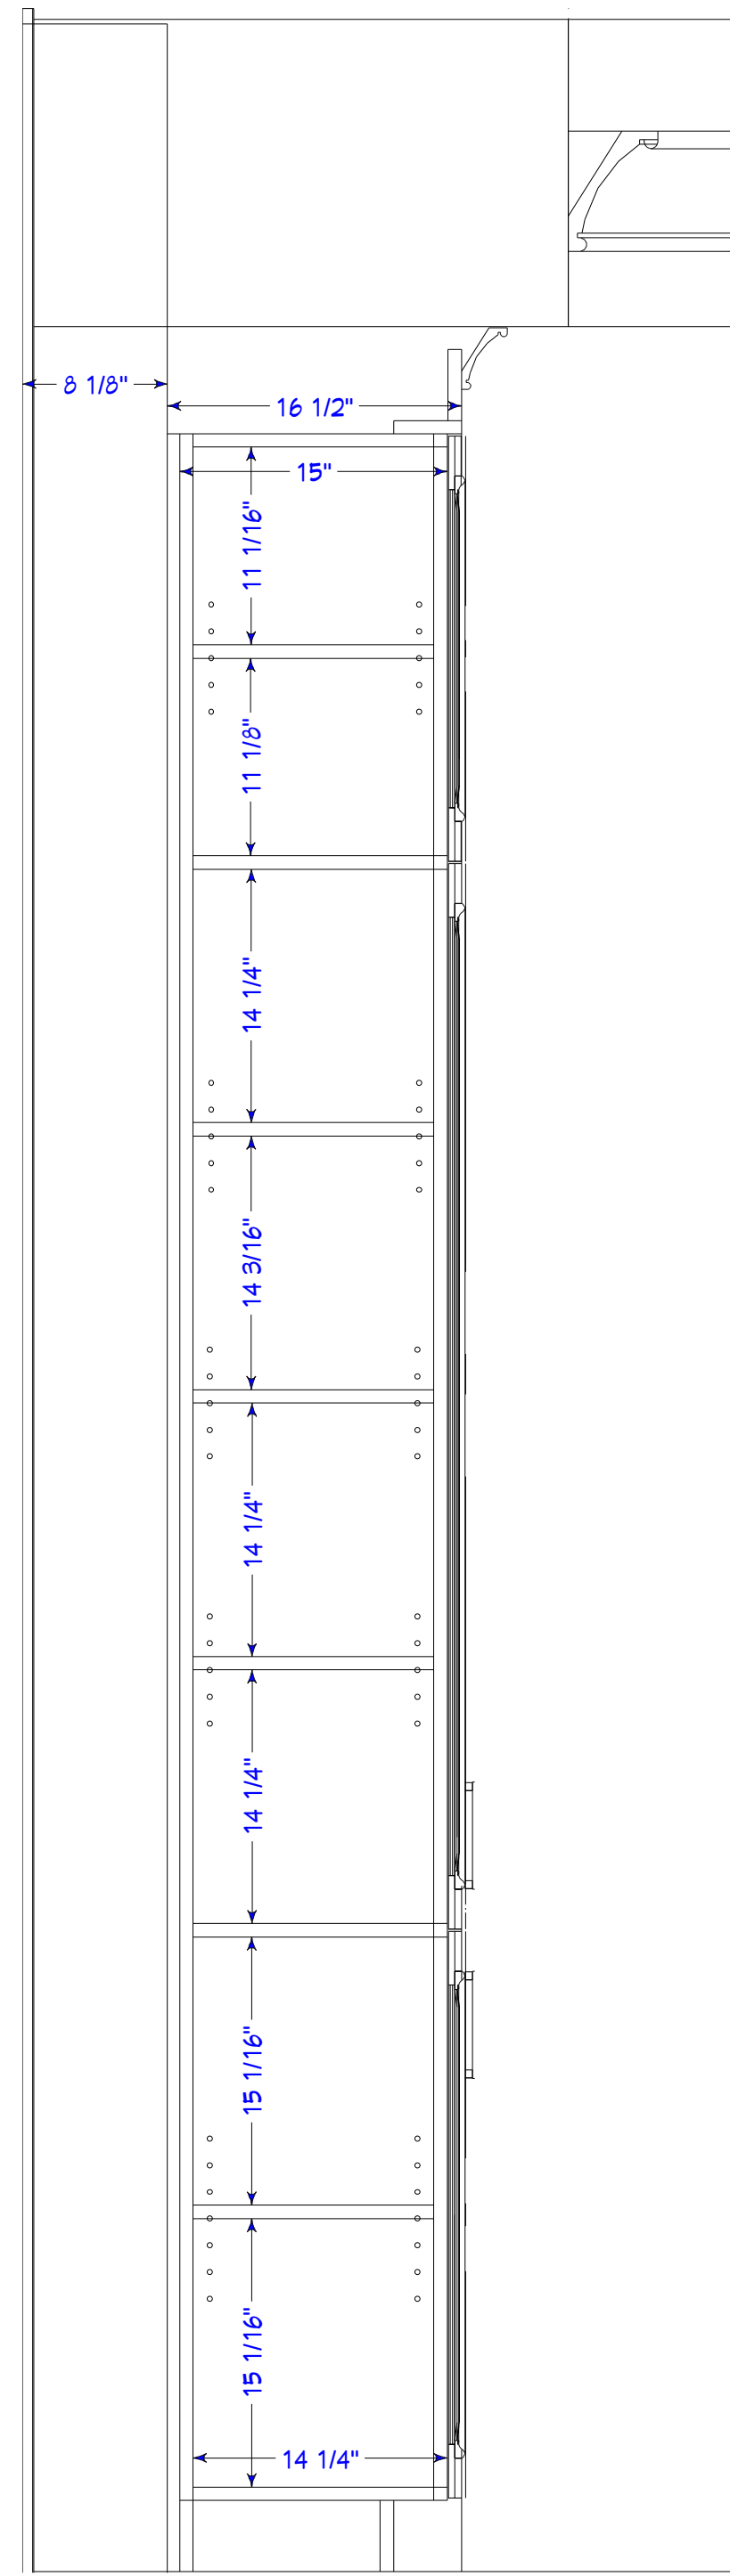


S2

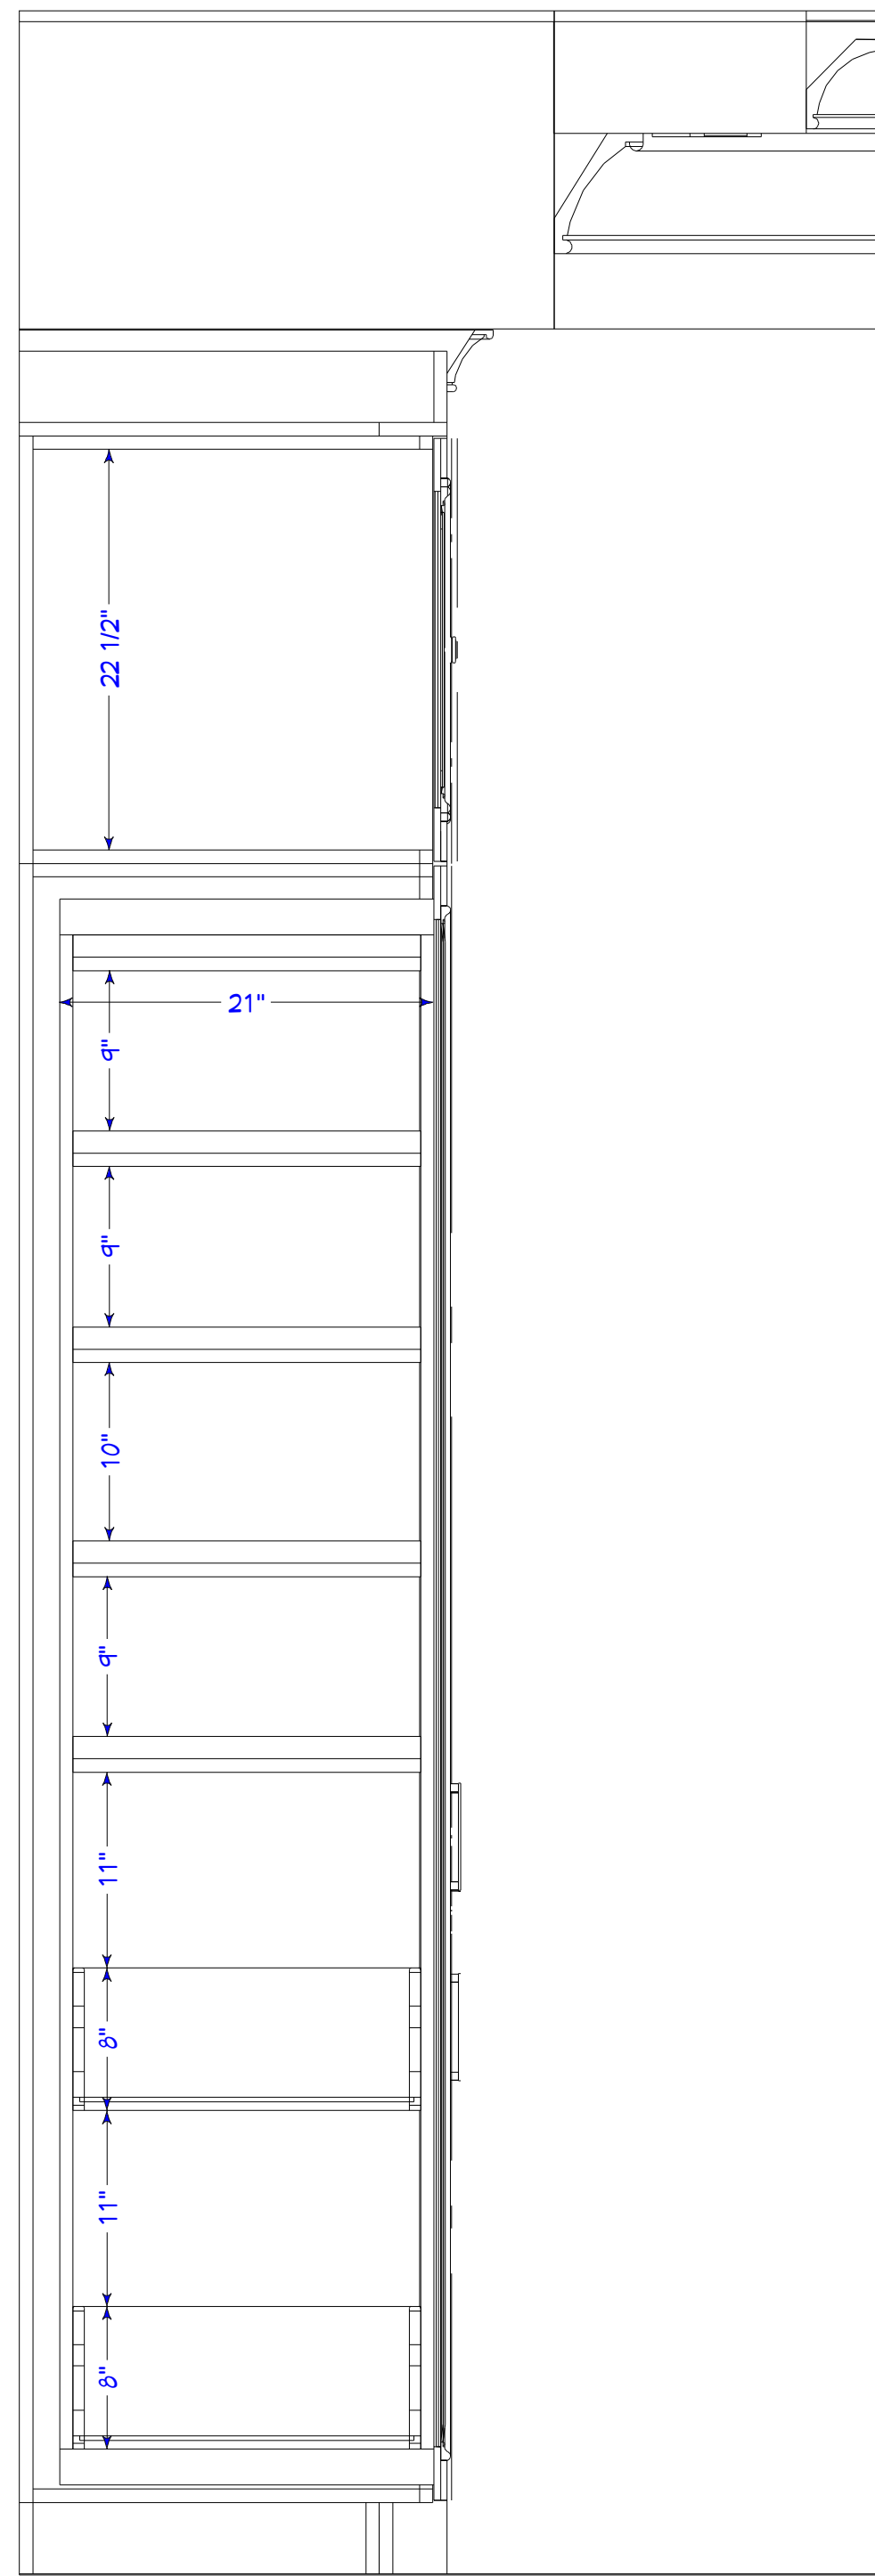





S3

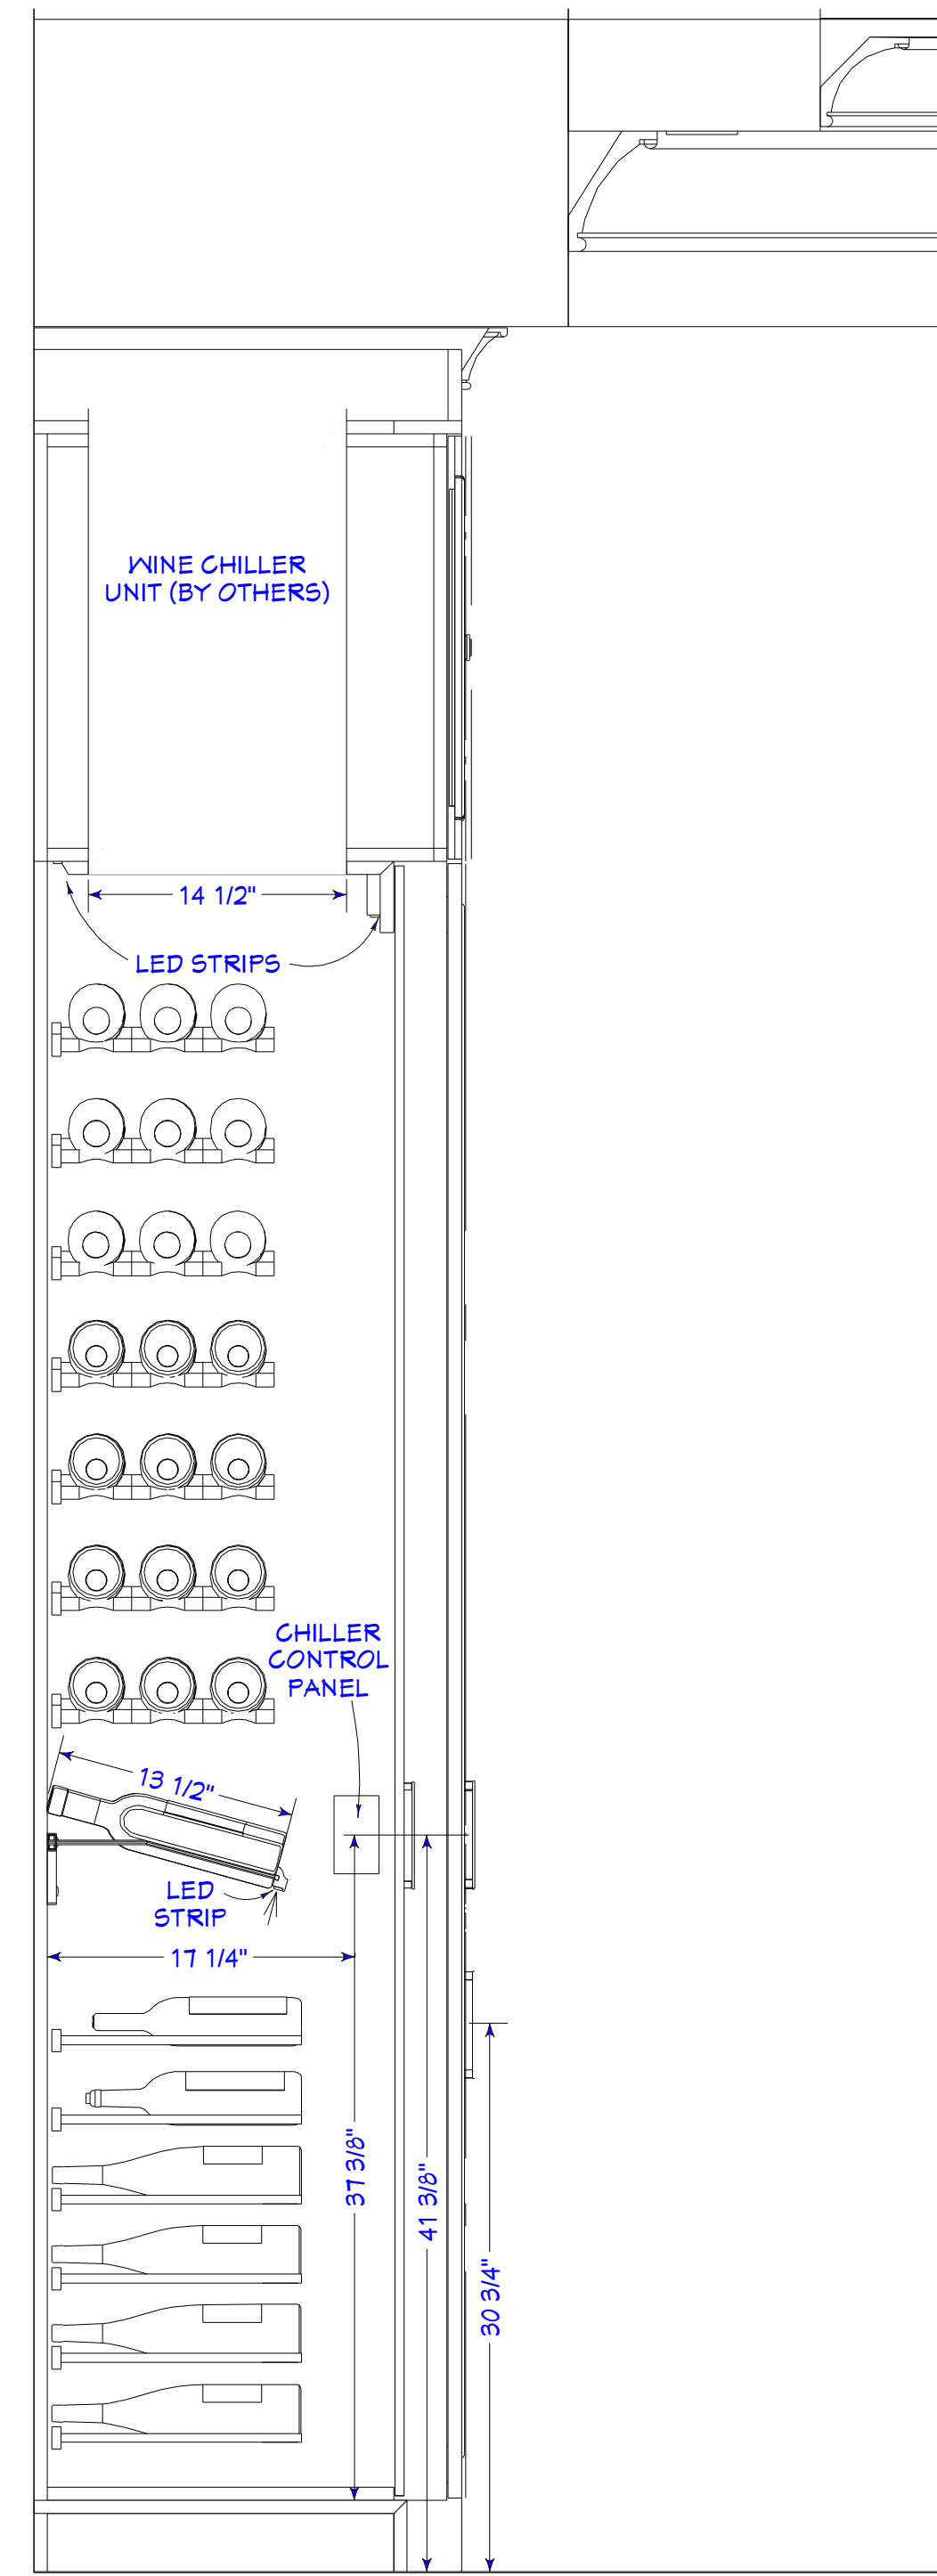

S4

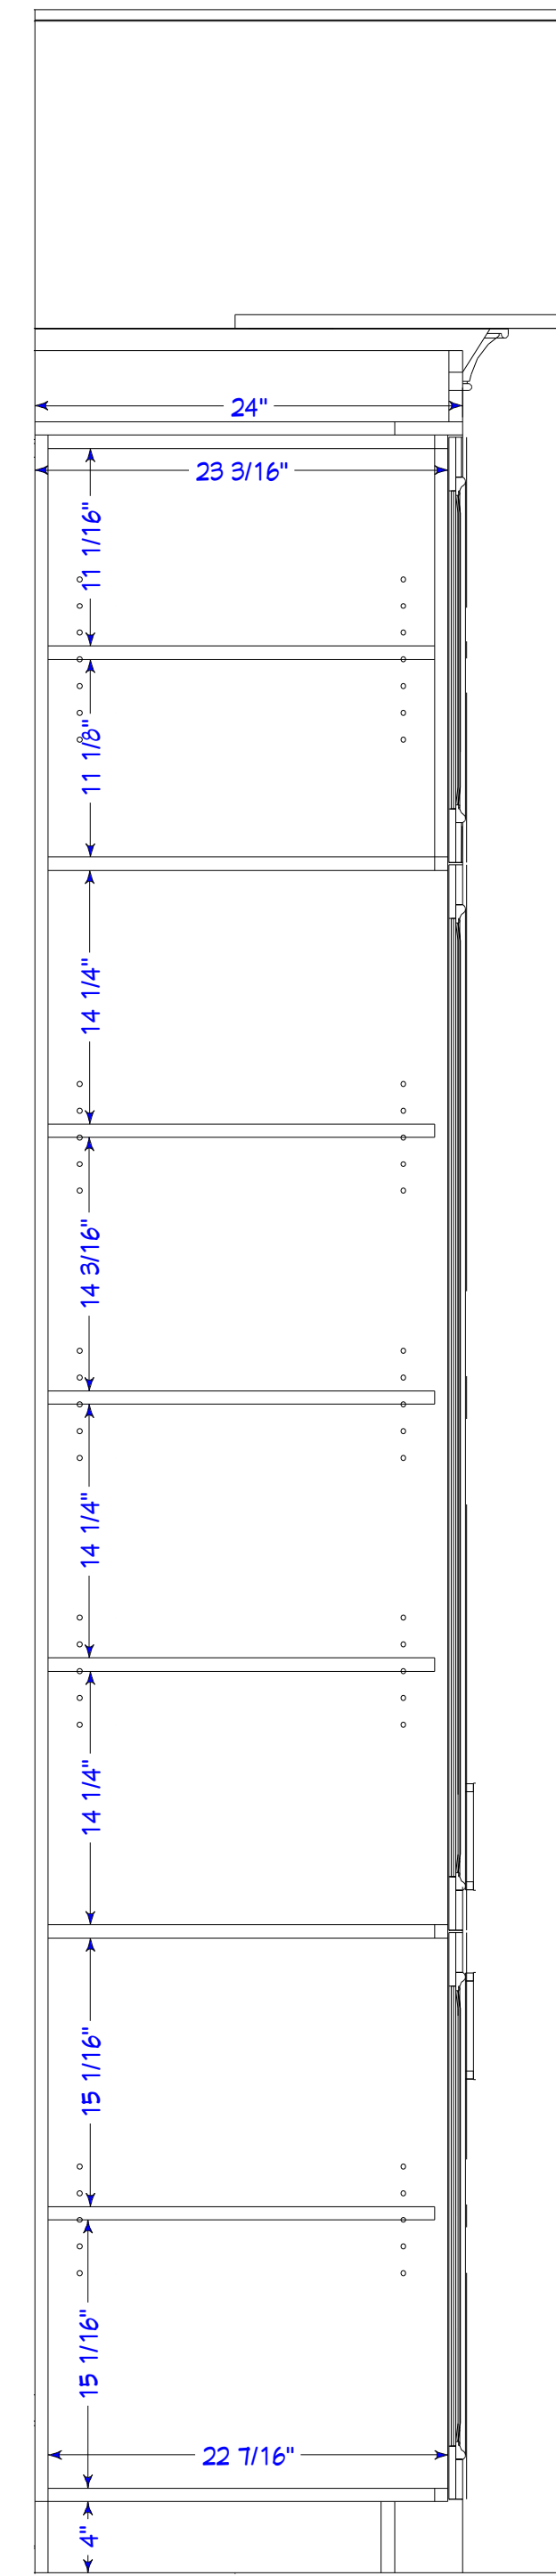

S5

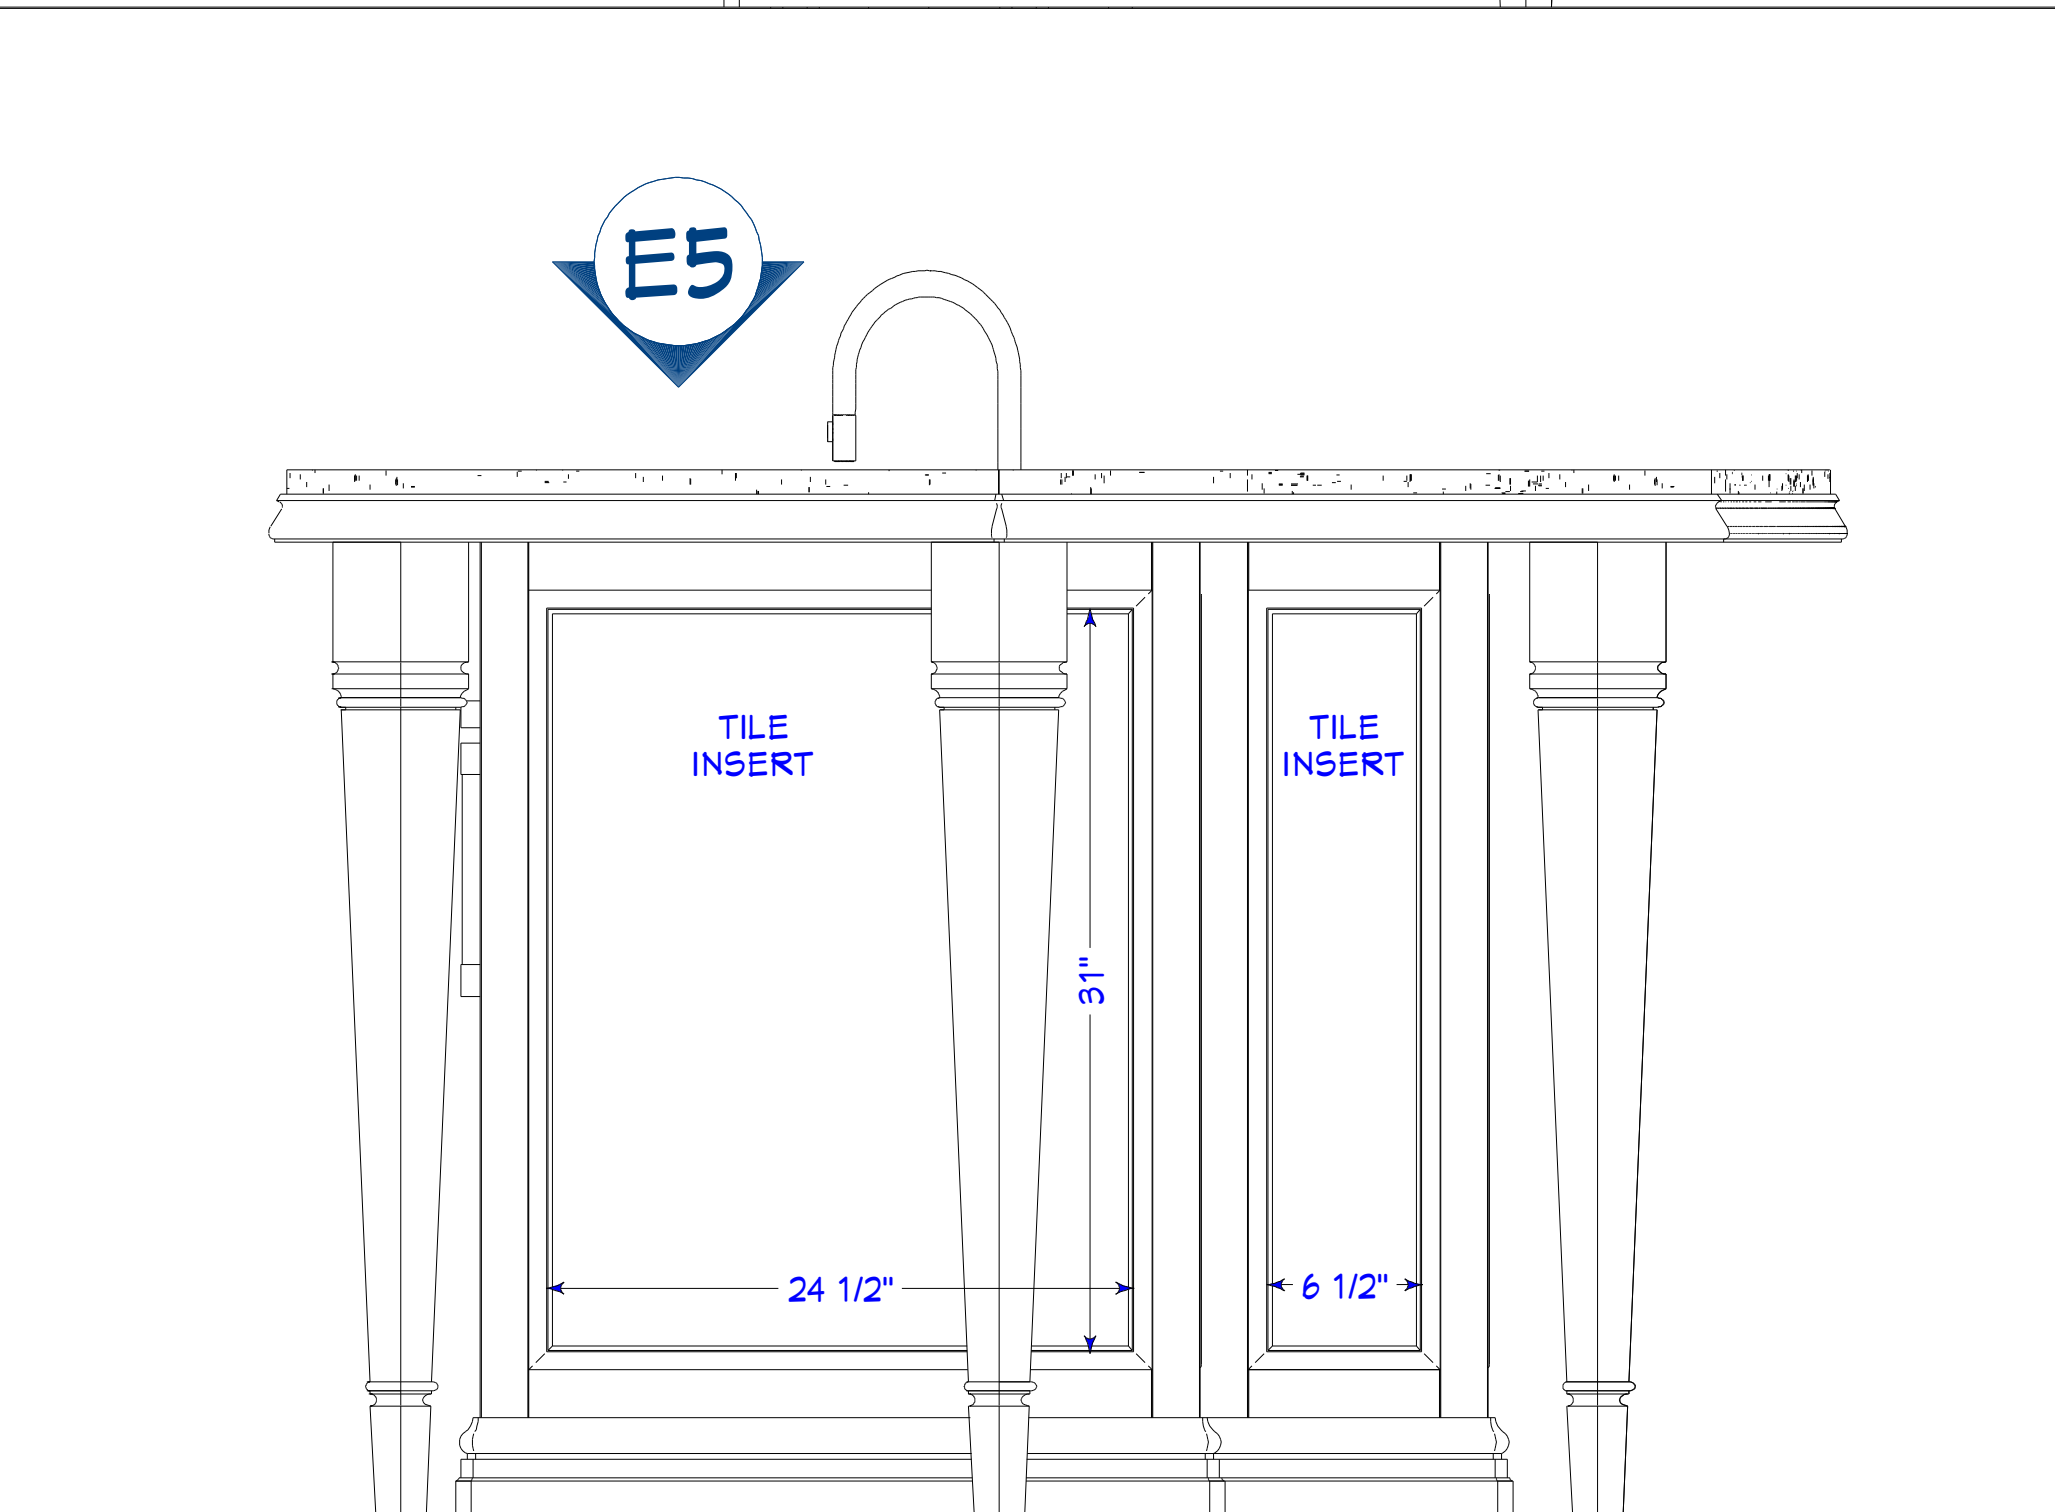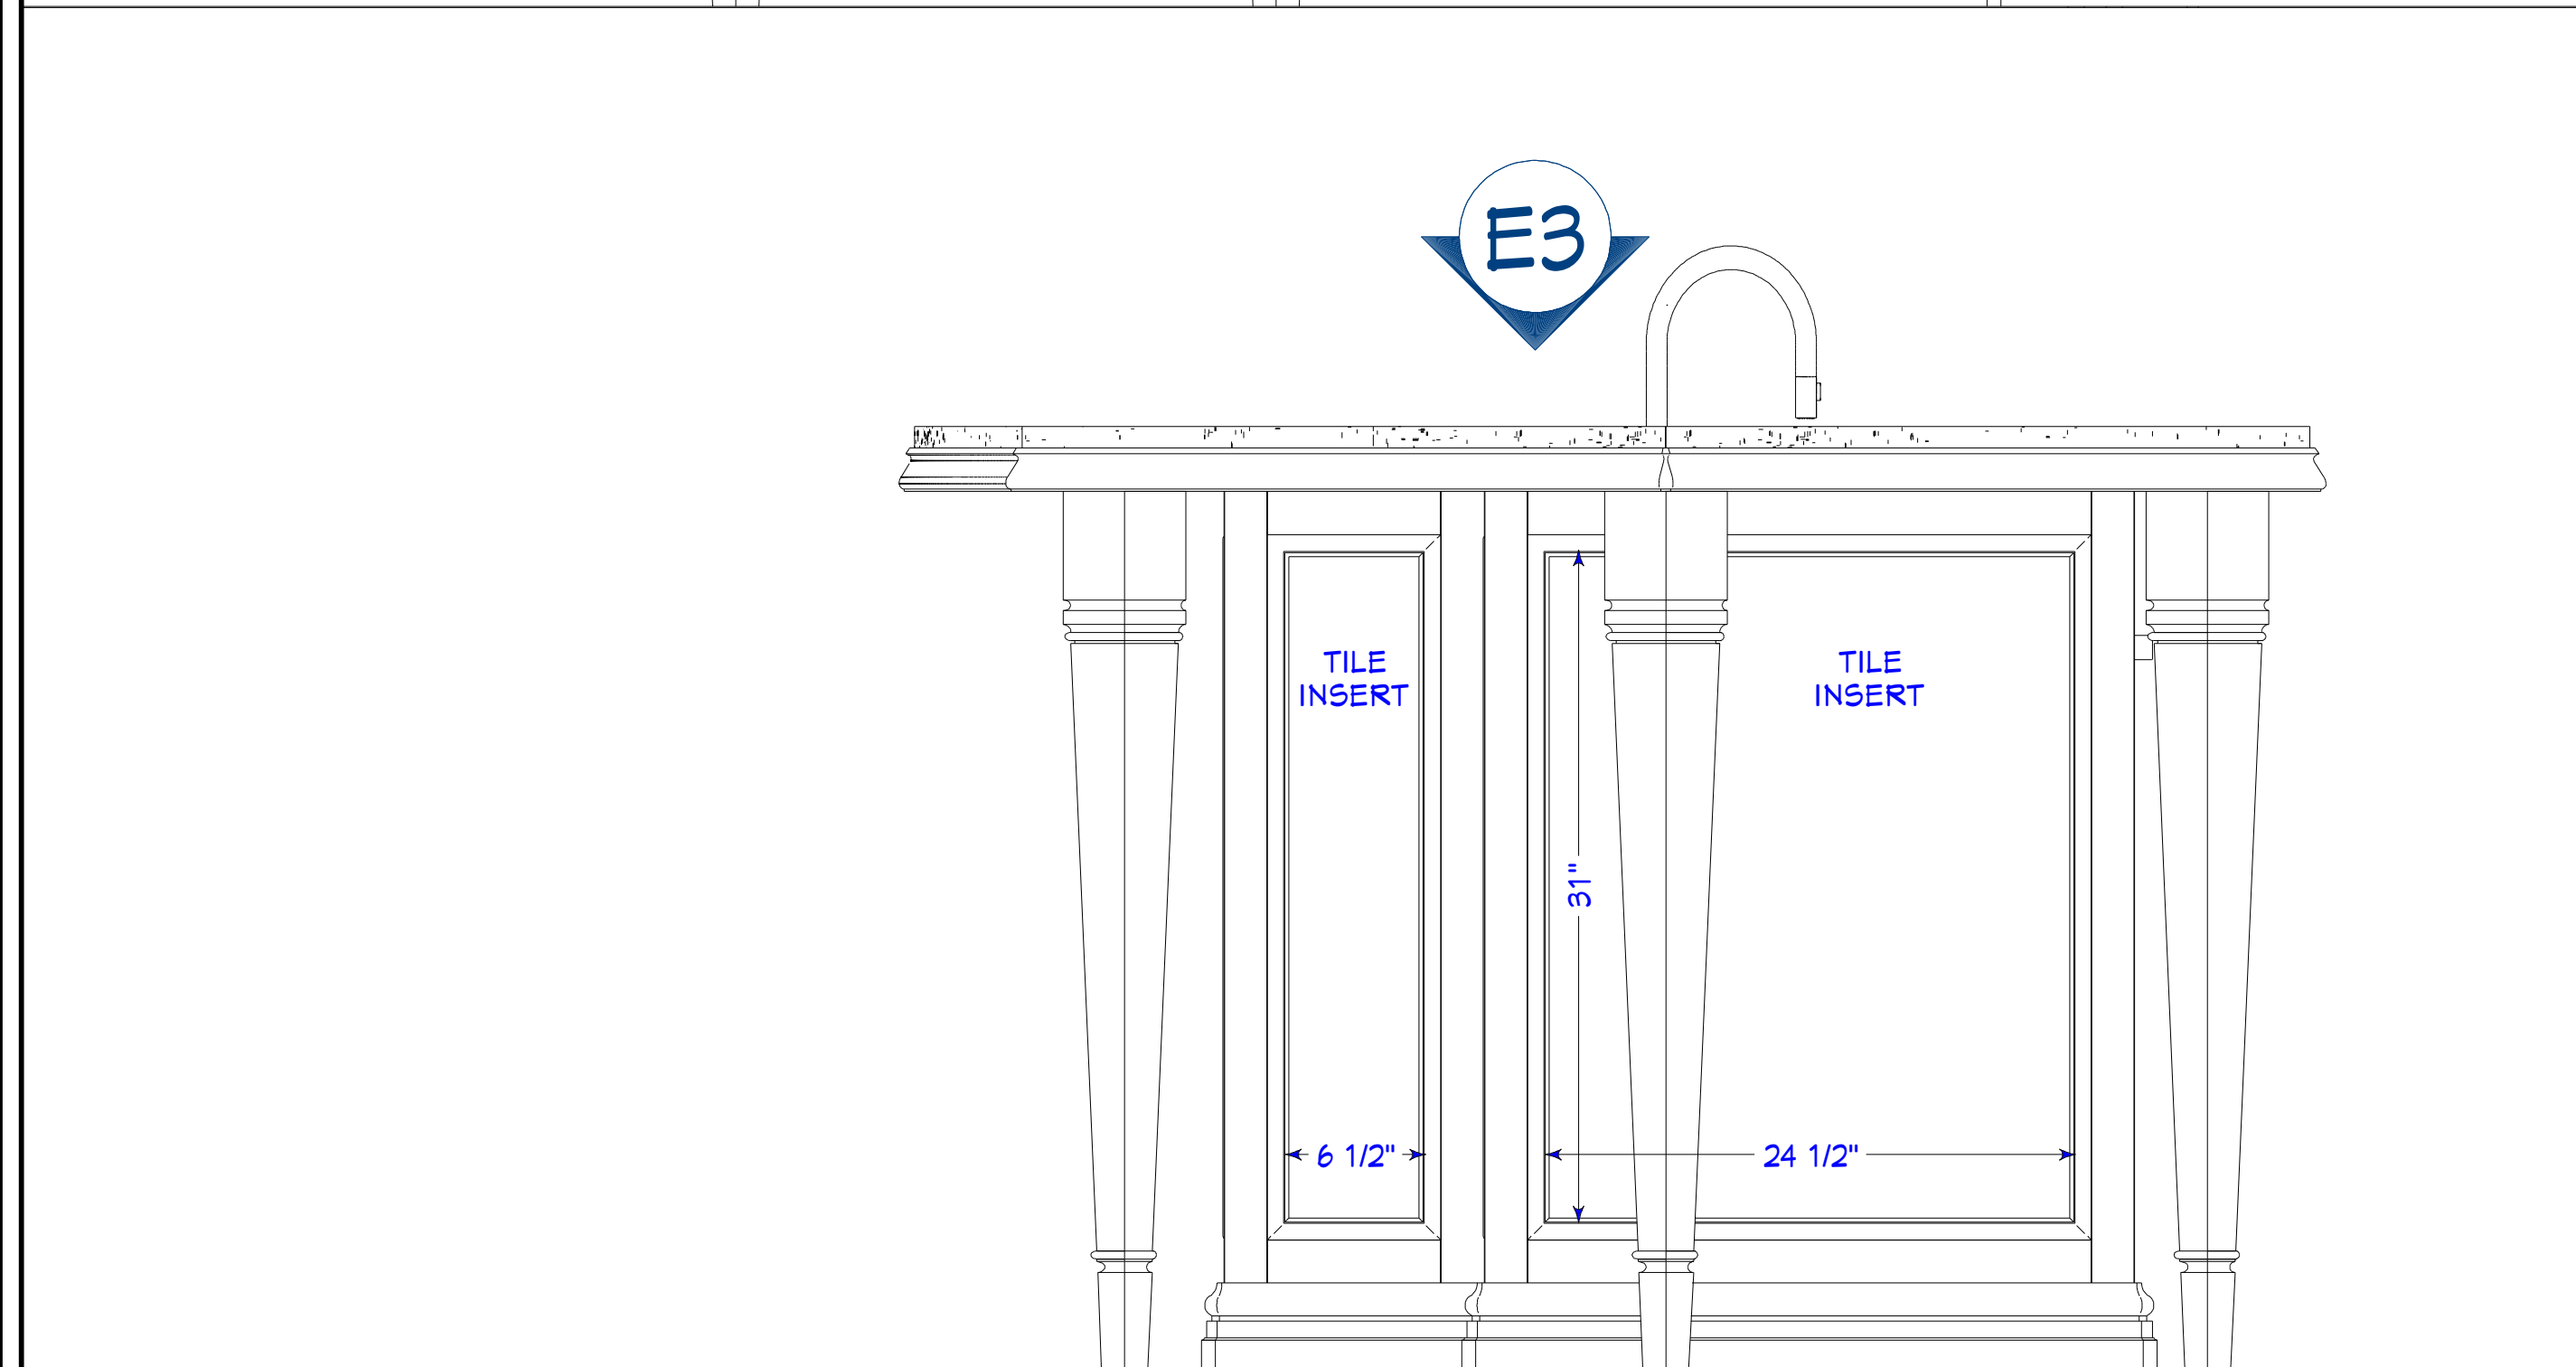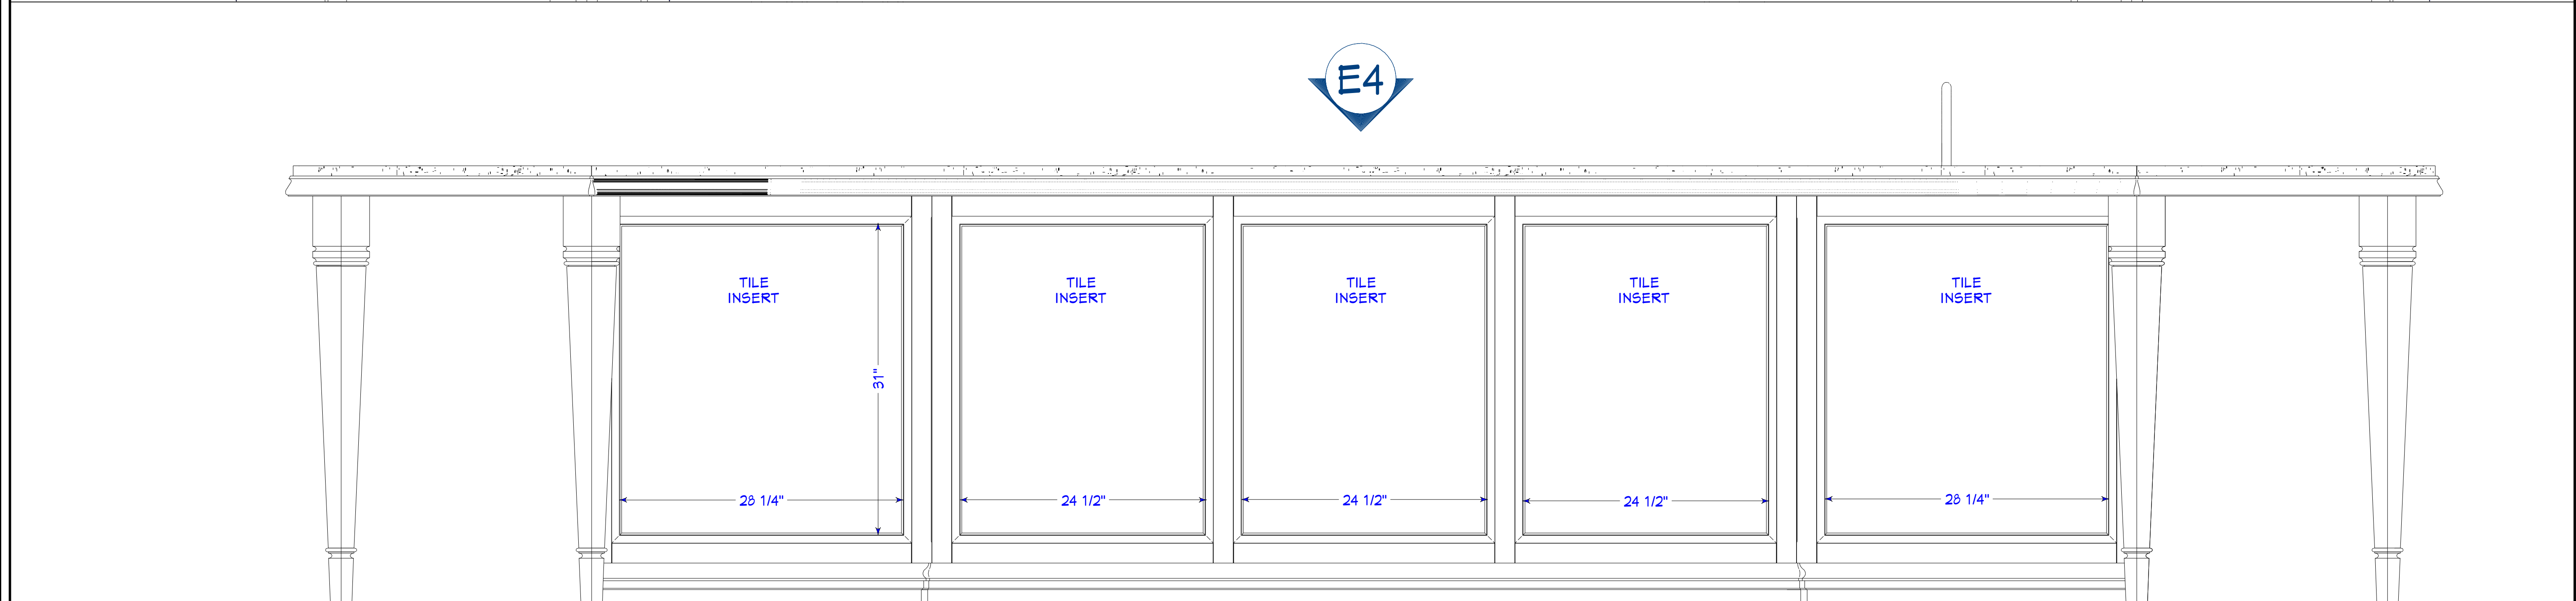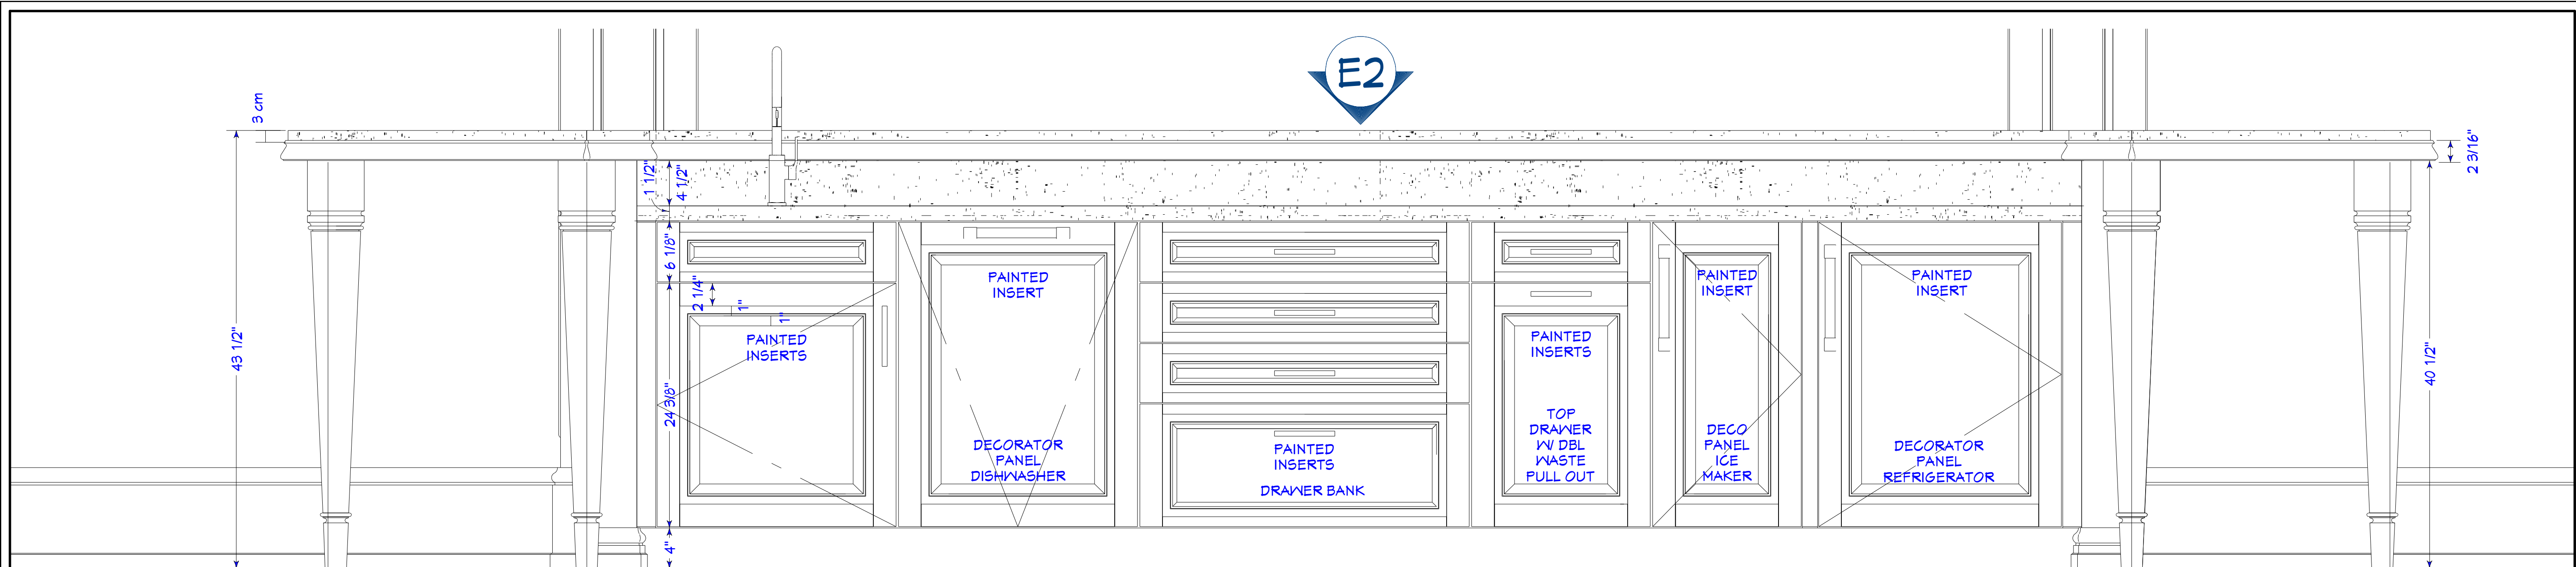

A-6

SHEET FORMAT:
ARCH D (24"X36")
SELECT ORIGINAL SIZE WHEN PLOTTING
TO MAINTAIN SCALING ACCURACY
DRAWING SCALE:
1 1/2" = 1'

VERSION PURPOSE:
DESIGN REVIEW
v1.8

KALLERGIS RESIDENCE
3660 RUM ROW
NAPLES, FLORIDA 34102

GREAT ROOM
ELEVATIONS 2-5

PROJECT NAME:
APPROVED BY / DATE:

ORIGINAL DRAWING DATE:
11/24/2020
CURRENT VERSION DATE:
04/12/2021
VERSION:
v1.8
MG CAD

6189 Taylor Road
Naples Florida 34109
www.woodworkersnaples.com
Tel: 239-593-1718

Woodworkers
Cabinet of Naples, est. 1979



SHEET NUMBER:
A-7

SHEET FORMAT:
ARCH D (24"X36")
SELECT ORIGINAL SIZE WHEN PLOTTING
TO MAINTAIN SCALING ACCURACY
DRAWING SCALE:

1 1/4" = 1'

VERSION PURPOSE:
**DESIGN
REVIEW
v1.8**

PROJECT NAME:
**KALLERGIS RESIDENCE
3660 RUM ROW
NAPLES, FLORIDA 34102**

APPROVED BY / DATE:

DRAWING DESCRIPTION:
**GREAT ROOM
ELEVATION 4**

ORIGINAL DRAWING DATE:
11/24/2020


CURRENT VERSION DATE:
04/12/2021

VERSION:
v1.8



DRAWN BY:
MG CAD

© 2021
**6189 Taylor Road
Naples Florida 34109
www.woodworkersnaples.com
Tel: 239-593-1718**


Woodworkers
Cabinets of Naples, est. 1979

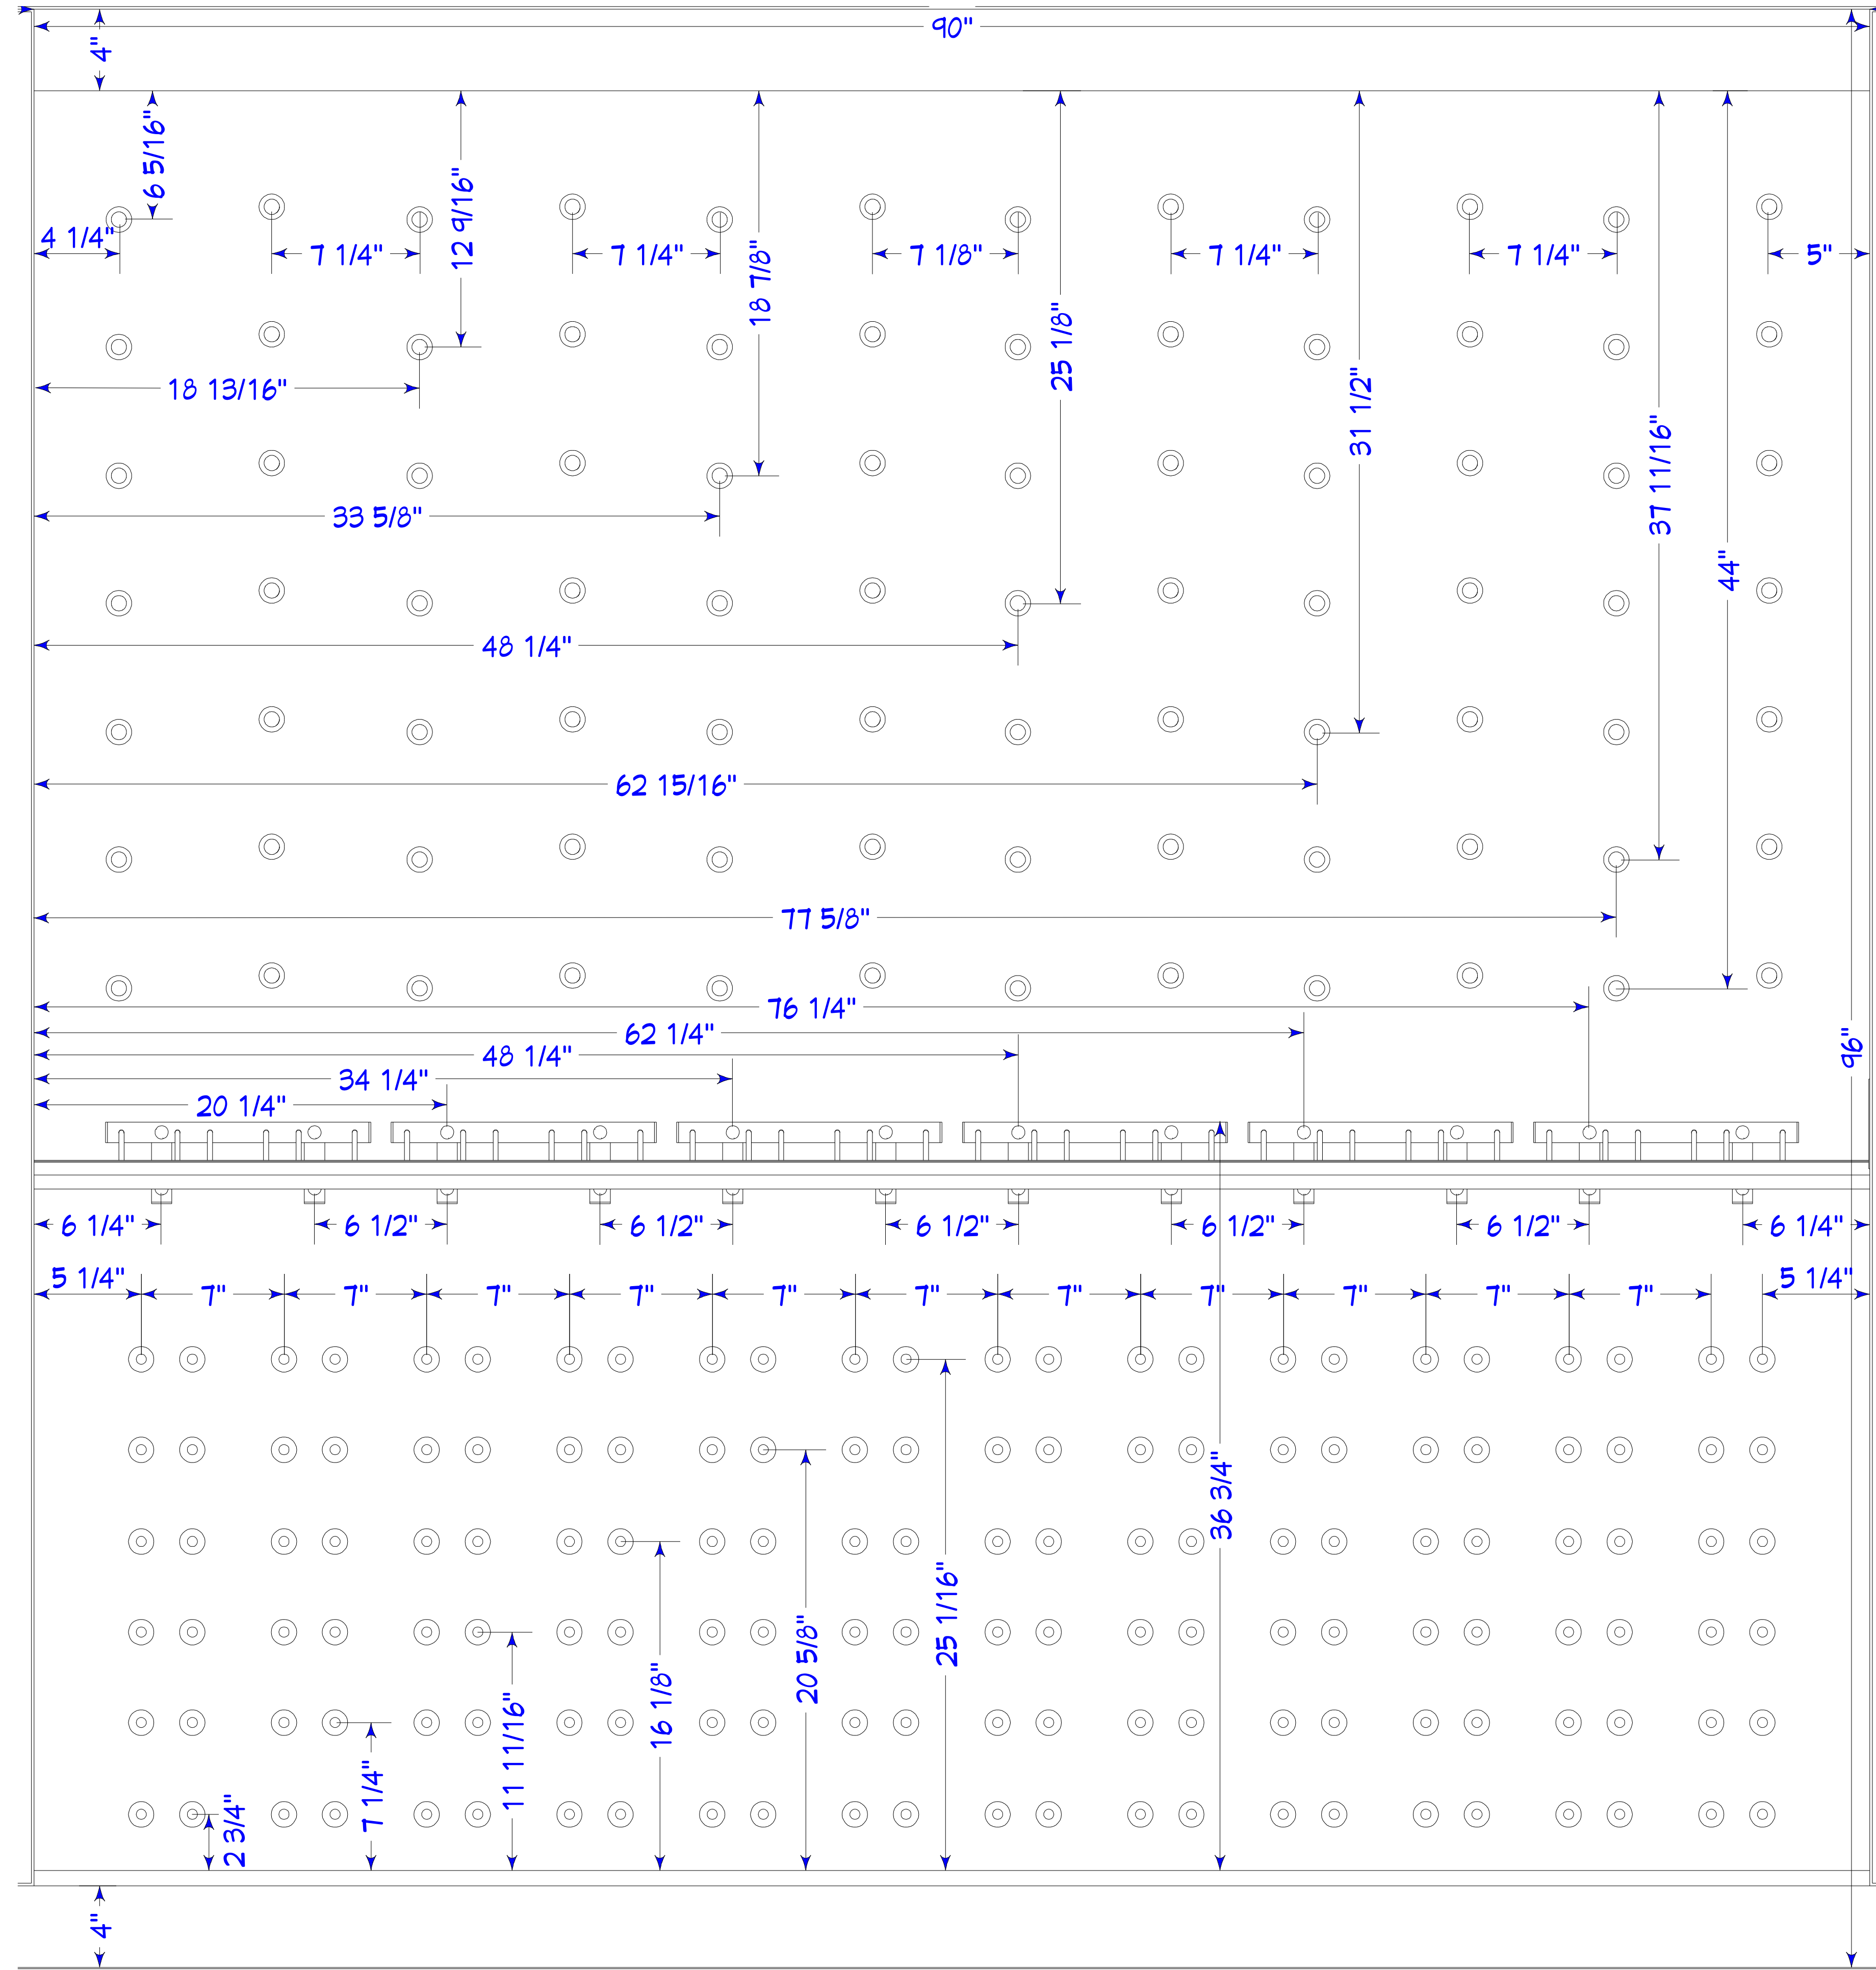

1B 2.5" = 1'

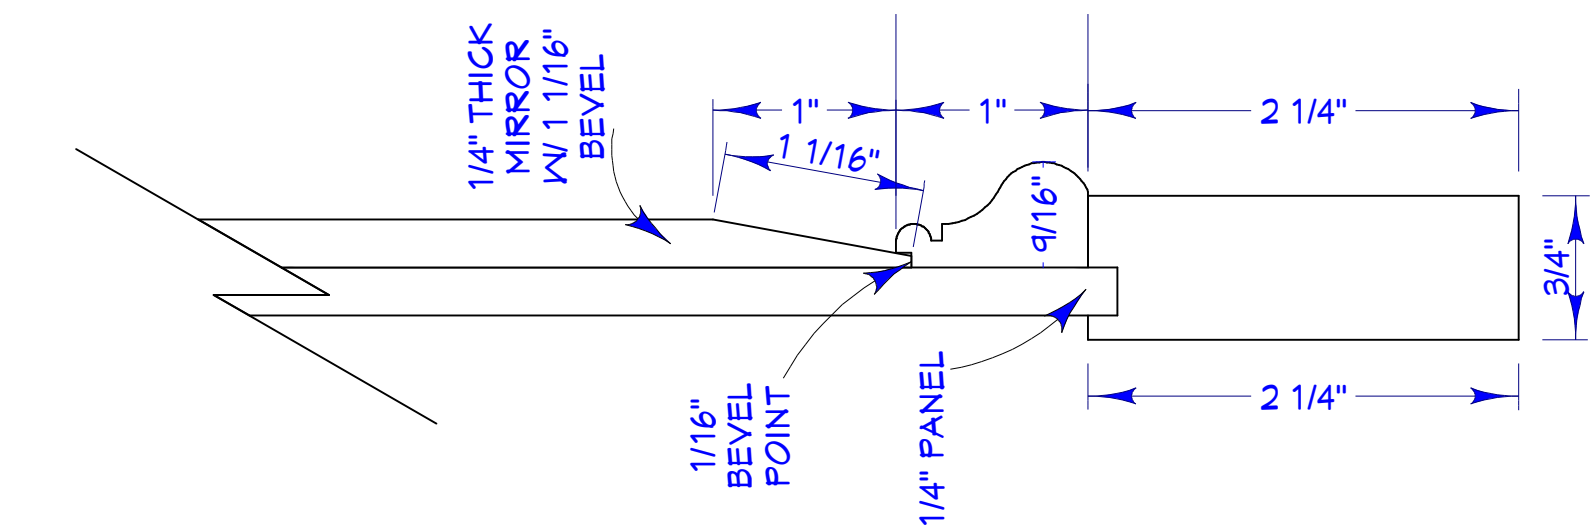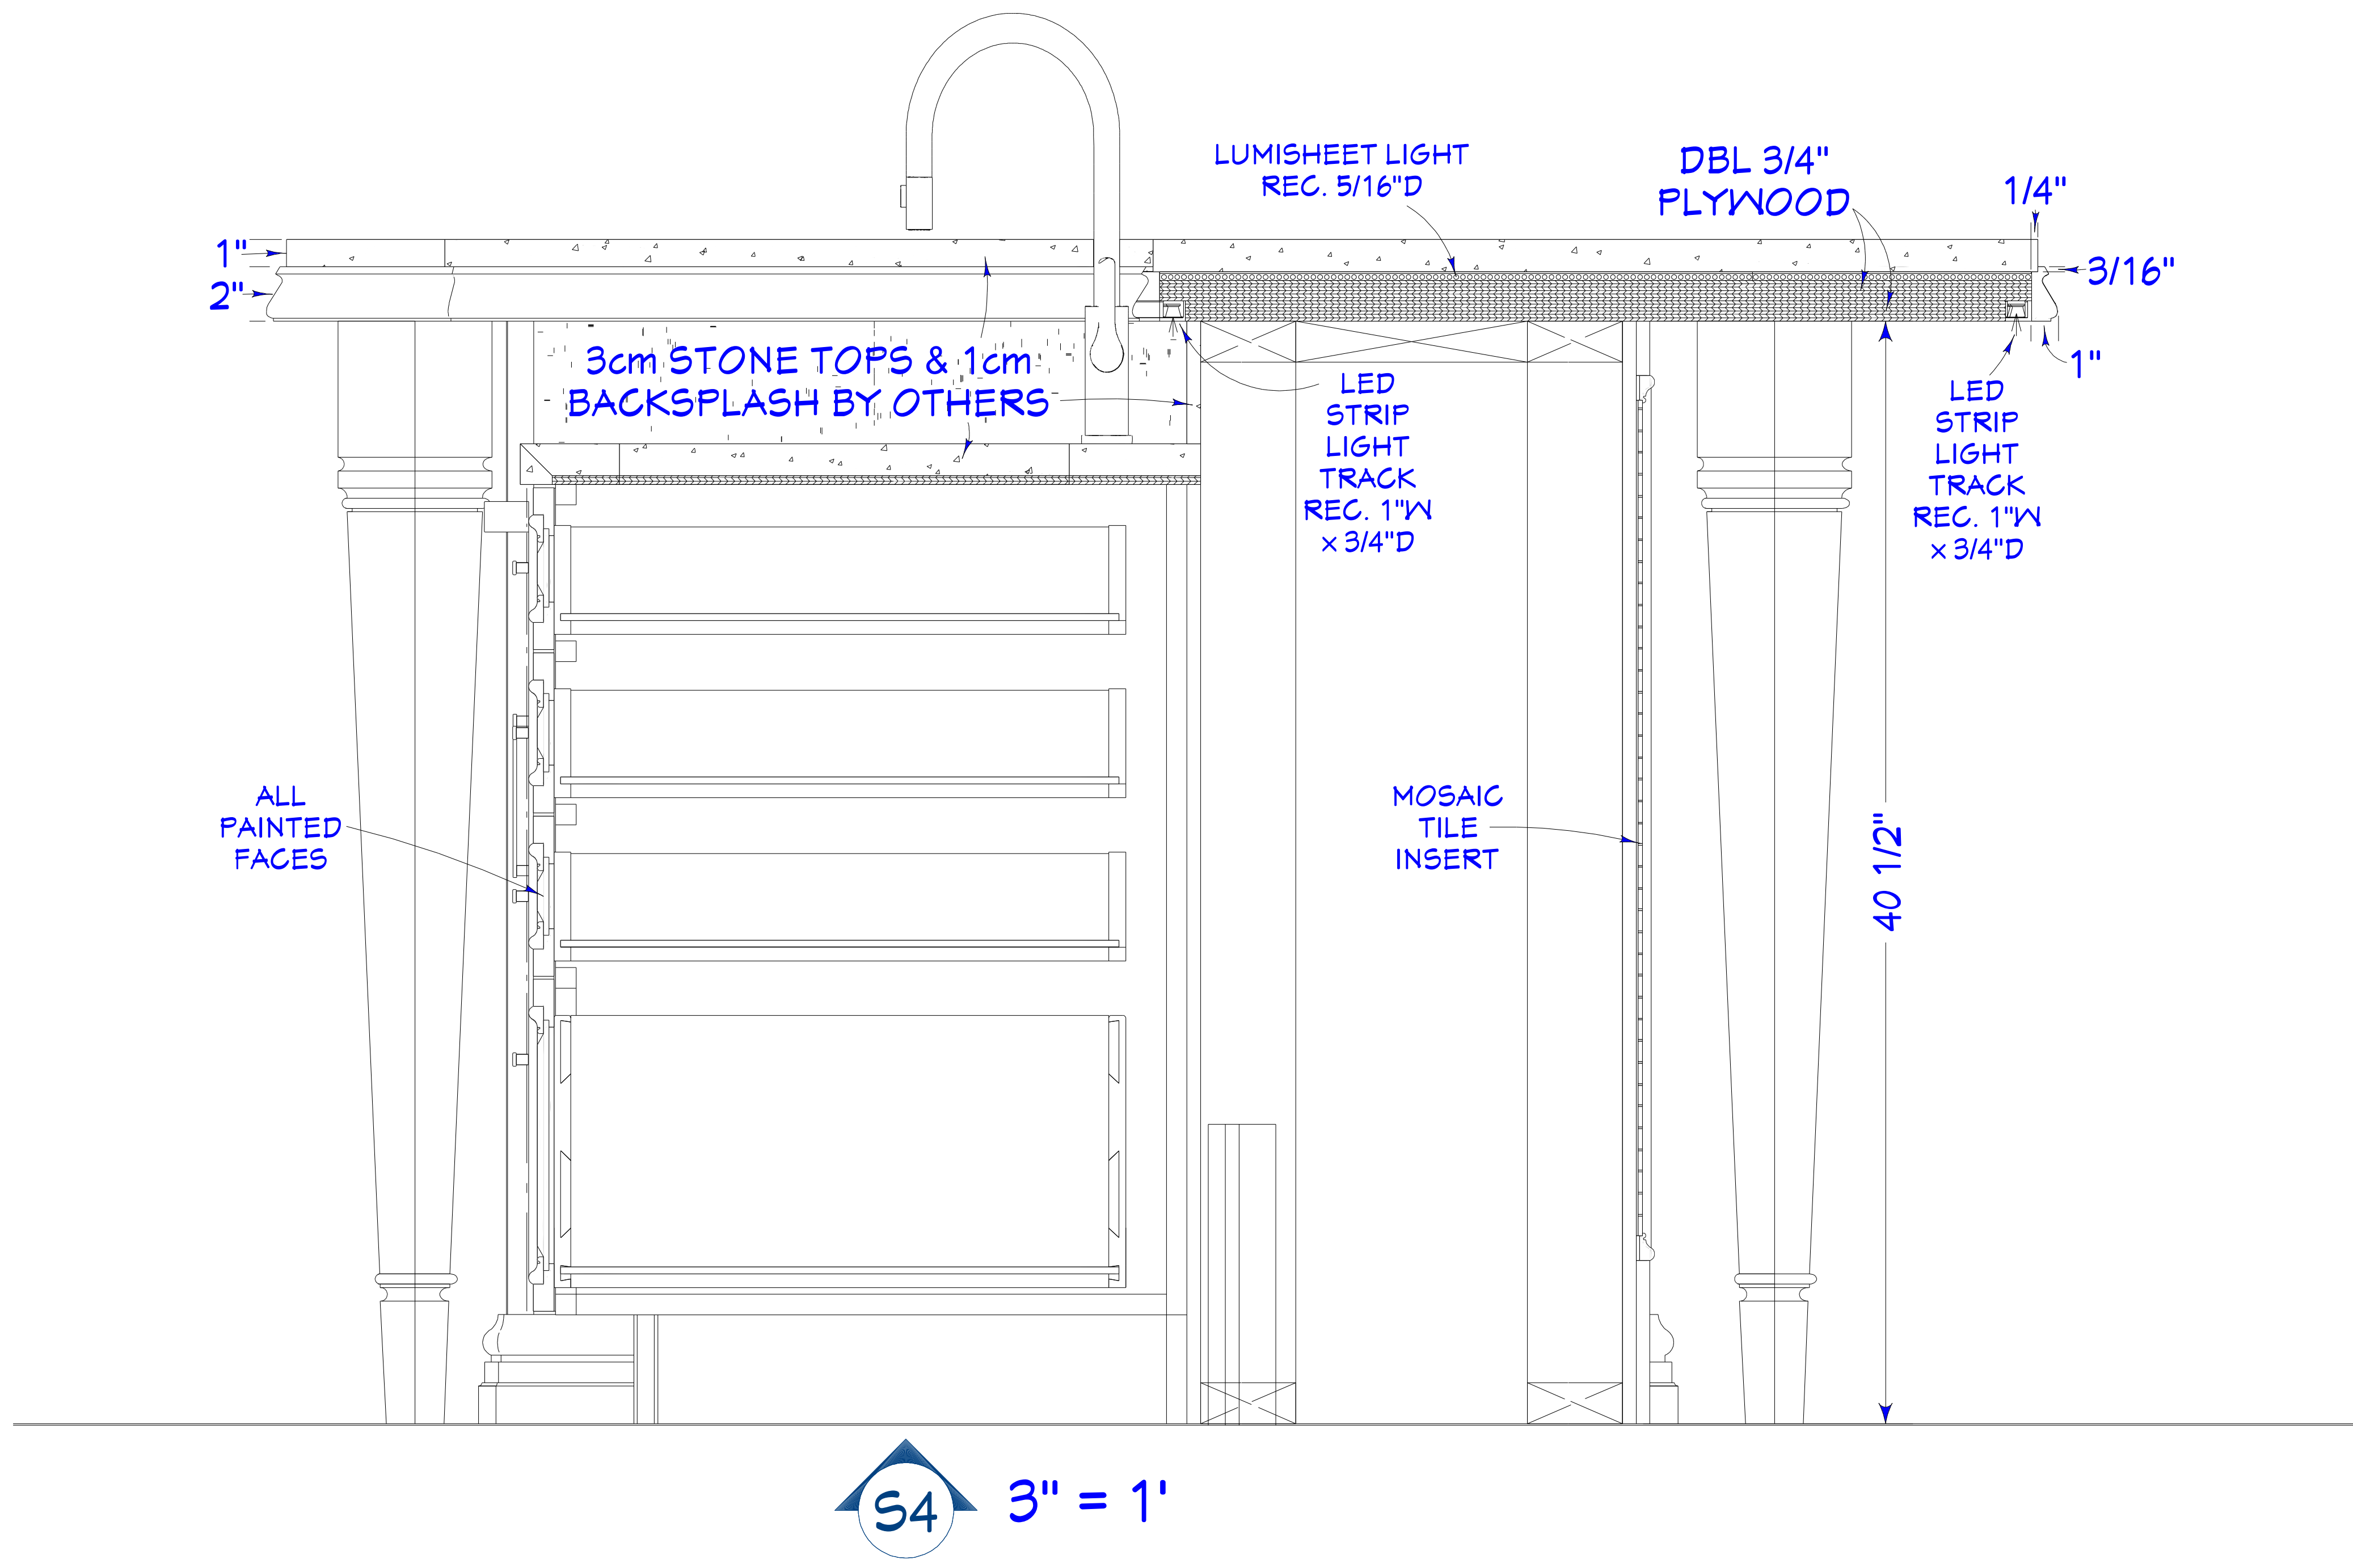

GREAT ROOM MIRROR INSERT DETAIL
FULL SCALE 1' = 1'

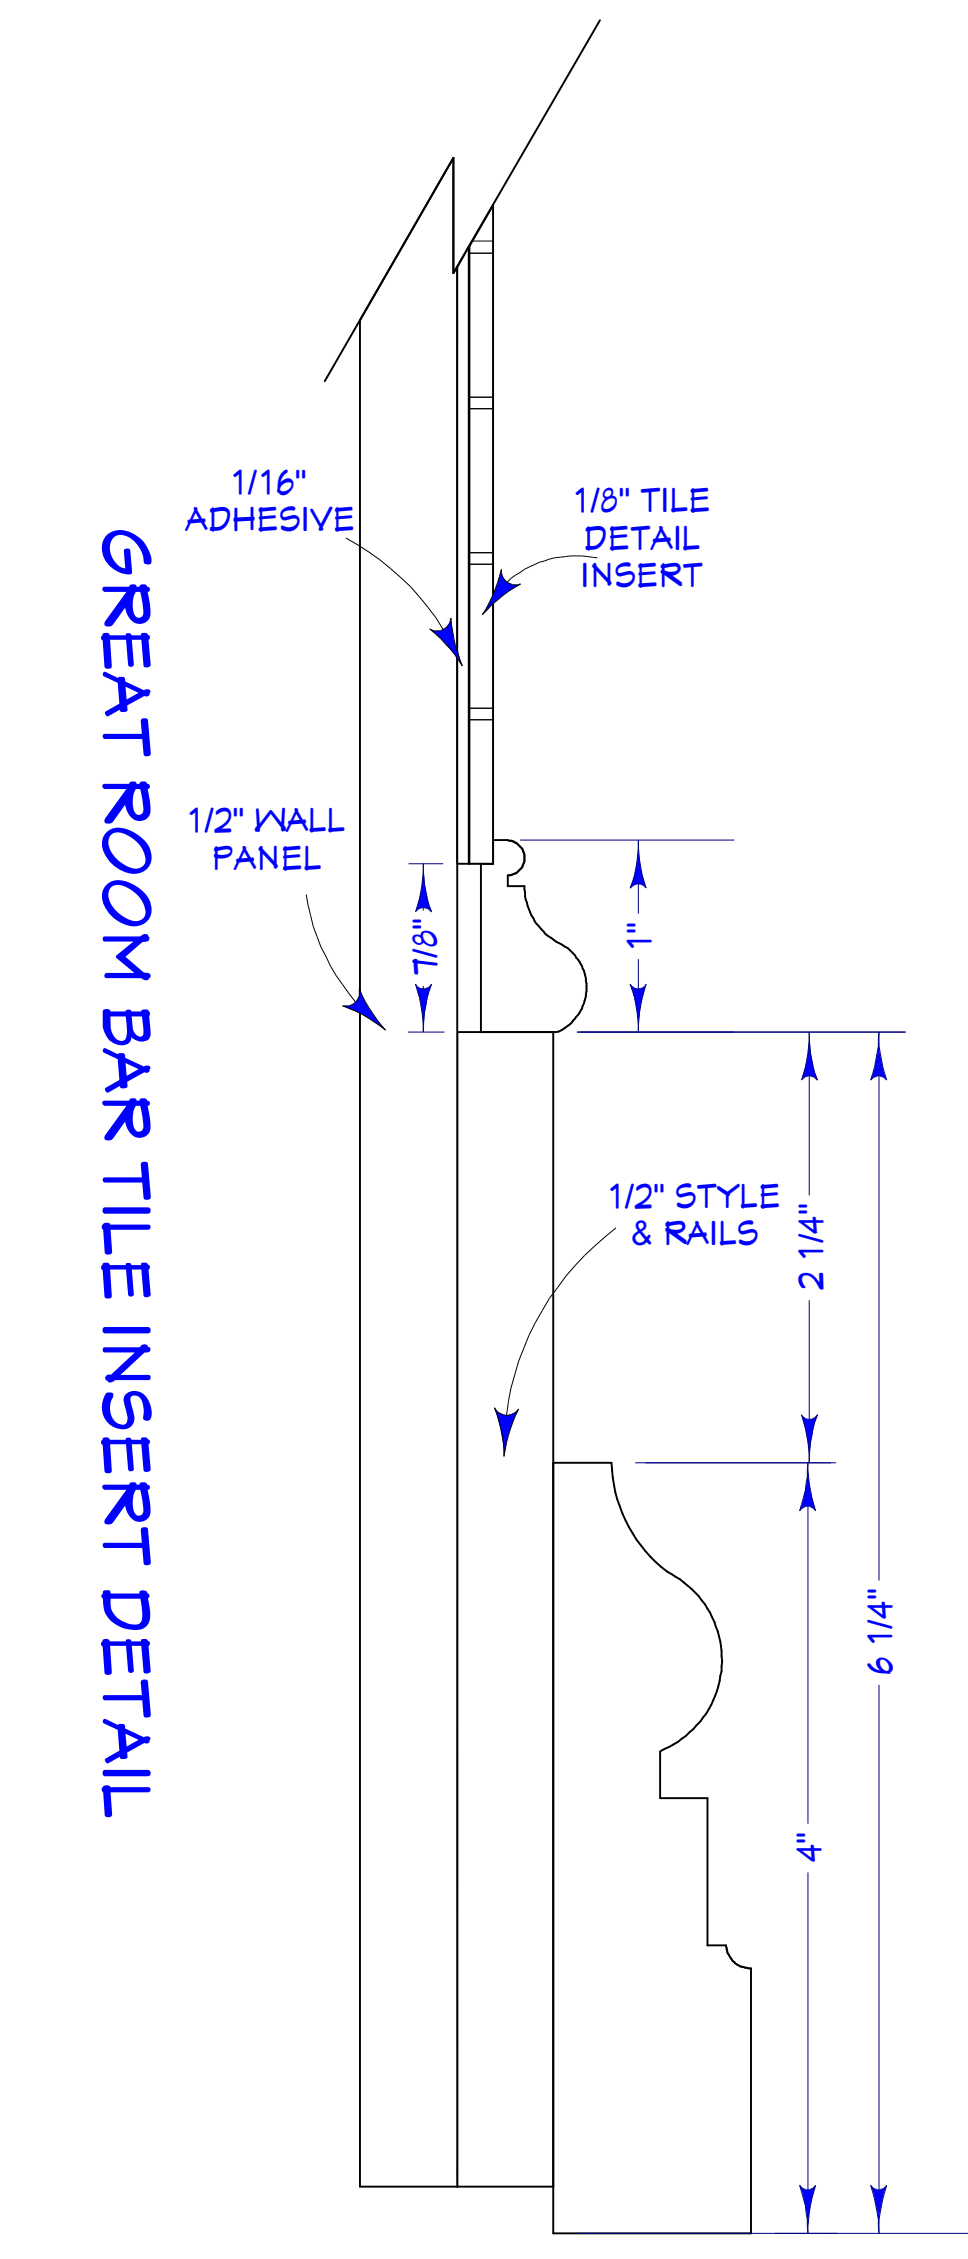

GREAT ROOM BAR TILE INSERT DETAIL

FULL SCALE 1' = 1'

SHEET NUMBER

A-9

SHEET FORMAT

ARCH D (24"X36")

SELECT ORIGINAL SIZE WHEN PLOTTING TO MAINTAIN SCALING ACCURACY

DRAWING SCALE:

NOTED

DESIGN REVIEW

v1.8

PROJECT NAME

KALLERGIS RESIDENCE

3660 RUM ROW

NAPLES, FLORIDA 34102

APPROVED BY / DATE

DRAWING DESCRIPTION

GREAT ROOM

SECTION DETAILS

ORIGINAL DRAWING DATE:

11/24/2020

CURRENT VERSION DATE:

04/12/2021

VERSION:

v1.8

DRAWN BY:

MG CAD

6189 Taylor Road

Naples Florida 34109

www.woodworkersnaples.com

Tel: 239-593-7718

Woodworkers

Cabinet of Naples, est. 1979