


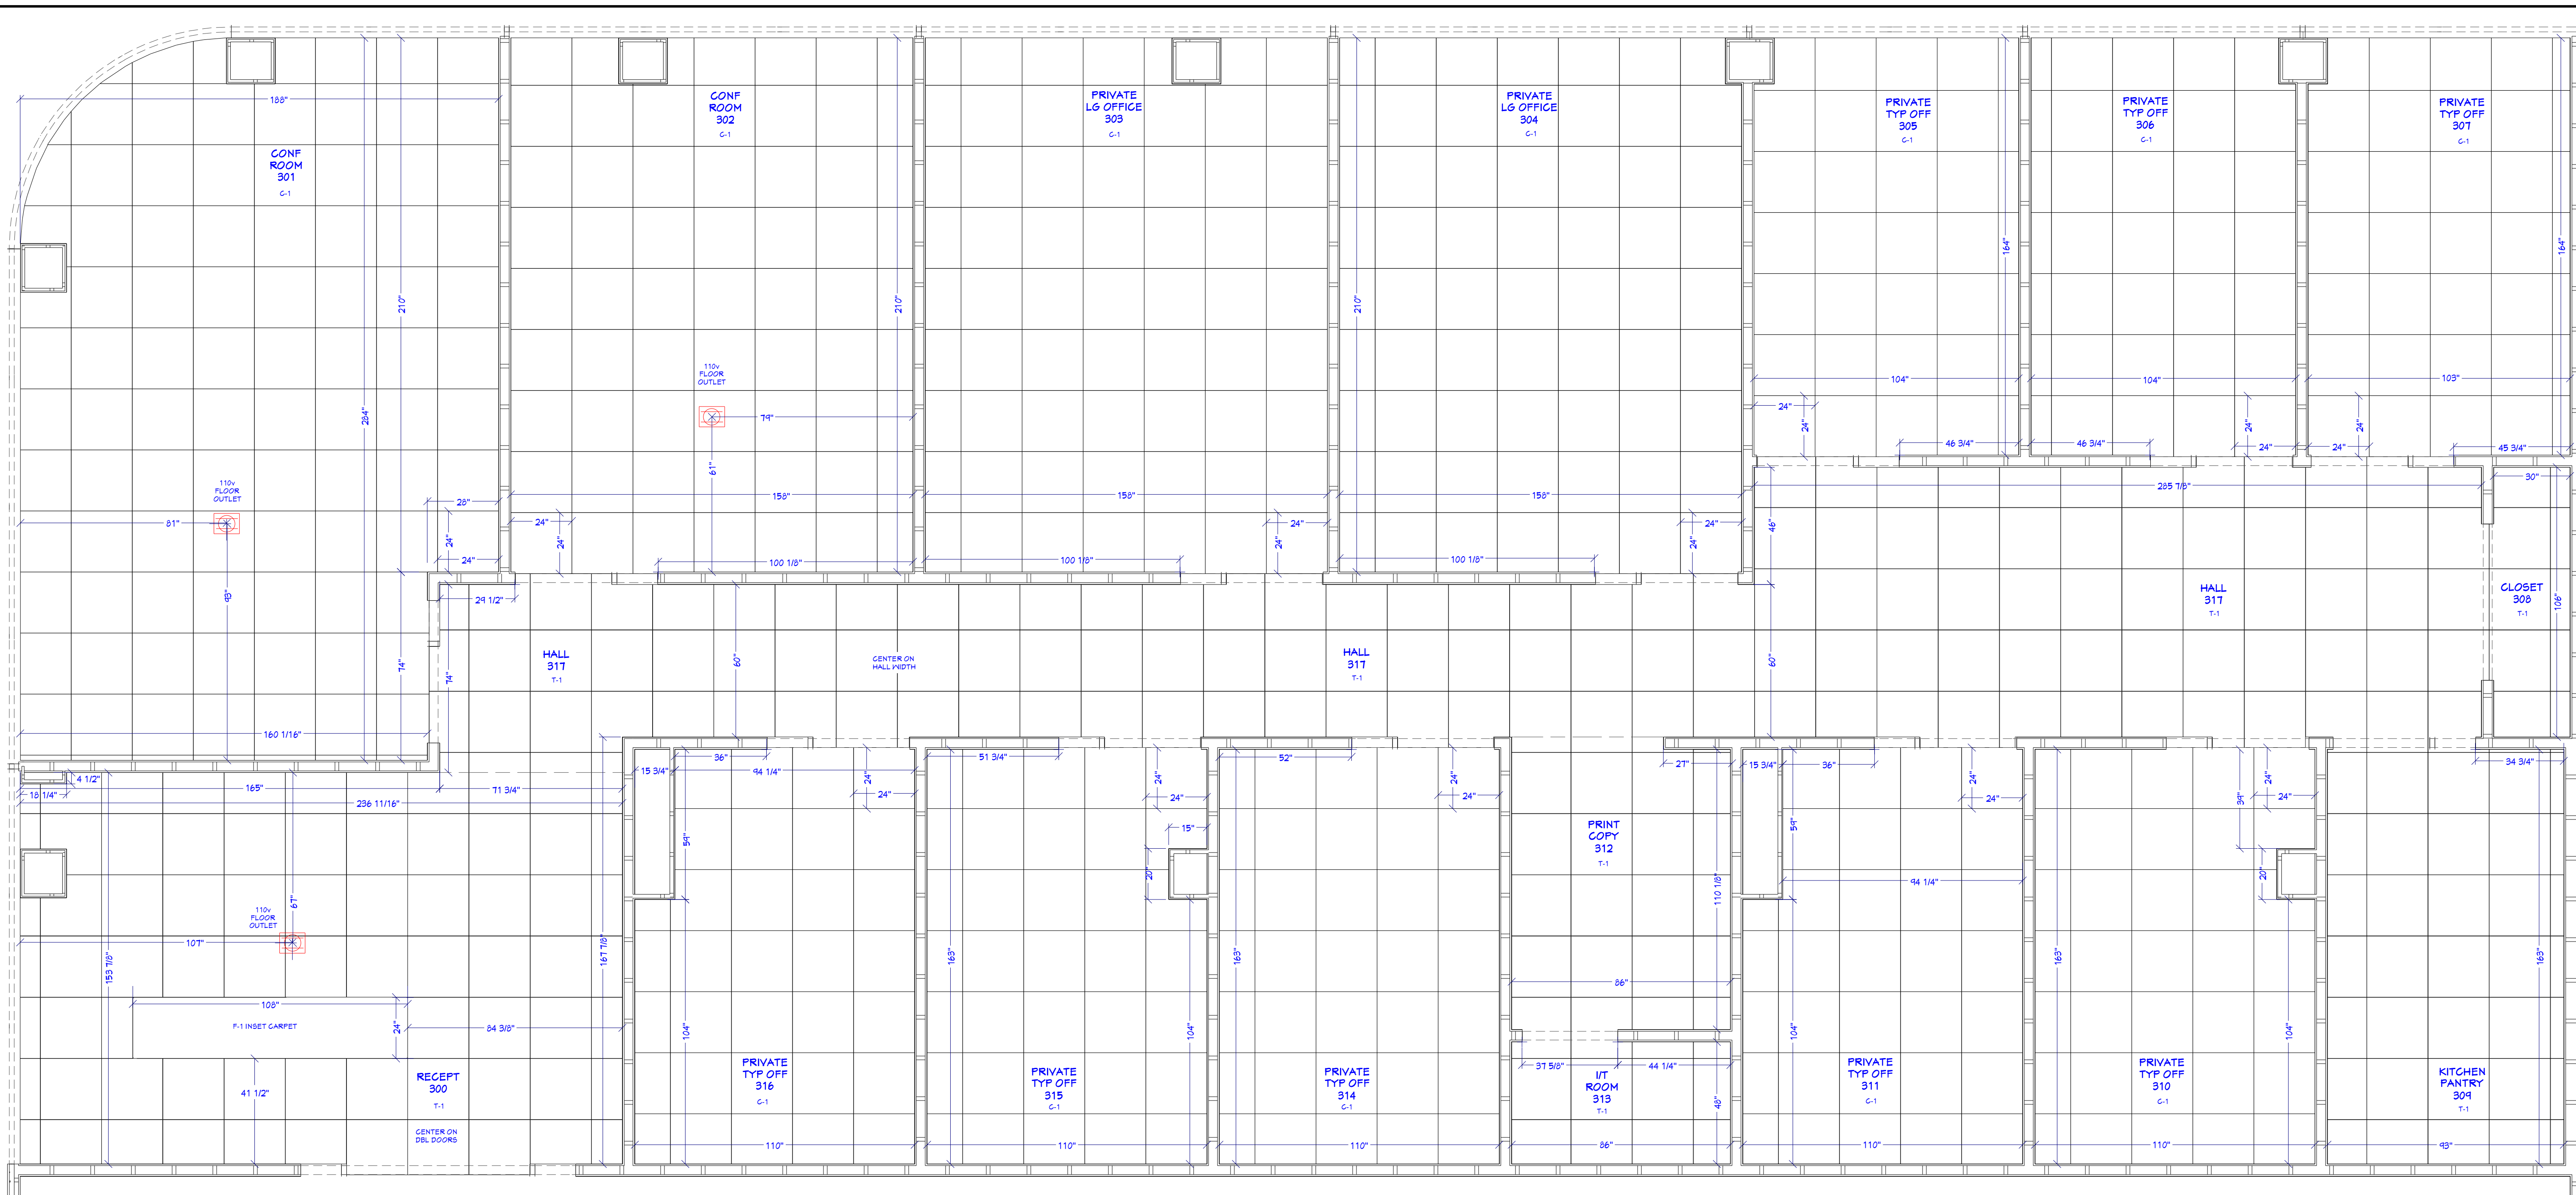

SHEET NUMBER

ID-1

SHEET FORMAT

ARCH D (24"X36")

SELECT ORIGINAL SIZE WHEN PLOTTING

TO MAINTAIN SCALING ACCURACY

DRAWING SCALE

3/8" = 1'

VERSION PURPOSE

FLOOR FINISHES

v1.1

PROJECT NAME

OFFICE FLOOR FINISH

4501 TAMiami TRL 3N

NAPLES, FL

APPROVED BY / DATE

DRAWING DESCRIPTION

OLEY KINSER

CONCERGE WEALTH

ORIGINAL DRAWING DATE

11/03/2023

CURRENT VERSION DATE

11/14/2023

VERSION

v1.1


DRAWN BY

MG CAD

© 2023


lucie simmons

Design.

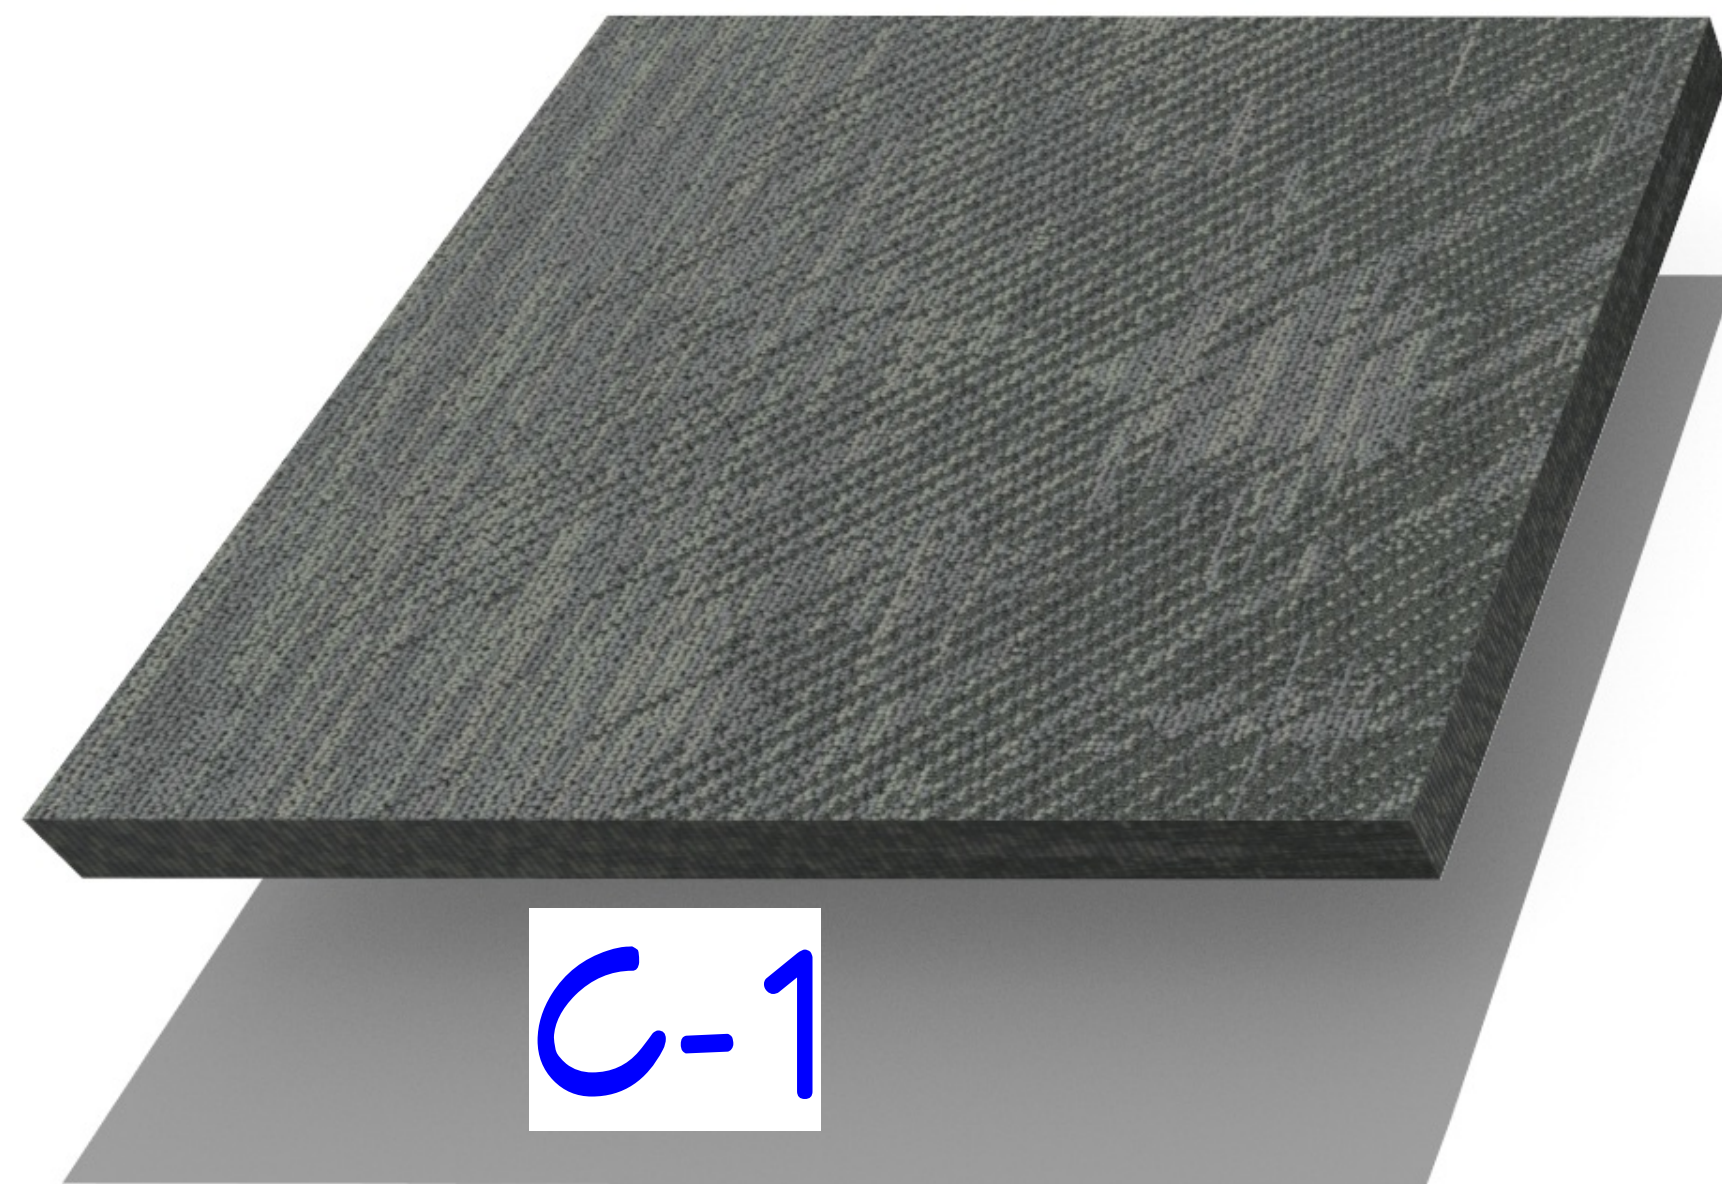


C-1

MOHAWK GT177-955 24"x 24"
INSTALL: 301-307, 310, 311, 314-316

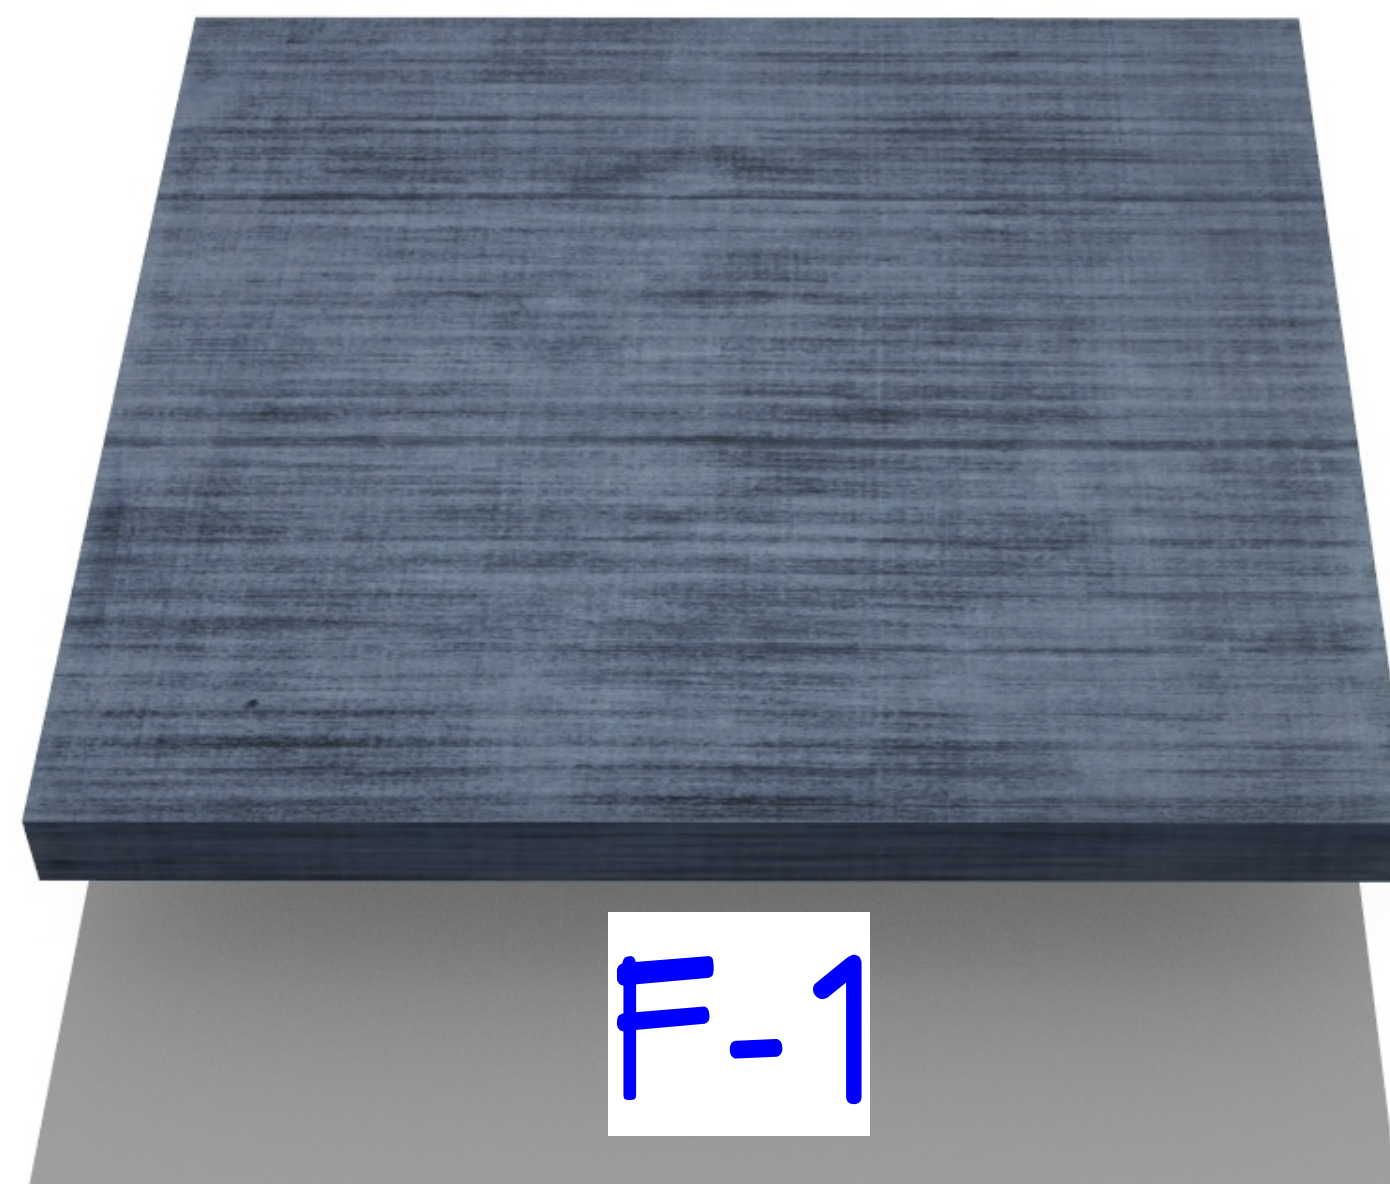



F-1

NOW CARPETS YAS-12 24"x 108"
INSTALL: 300 RECEPTION ONLY

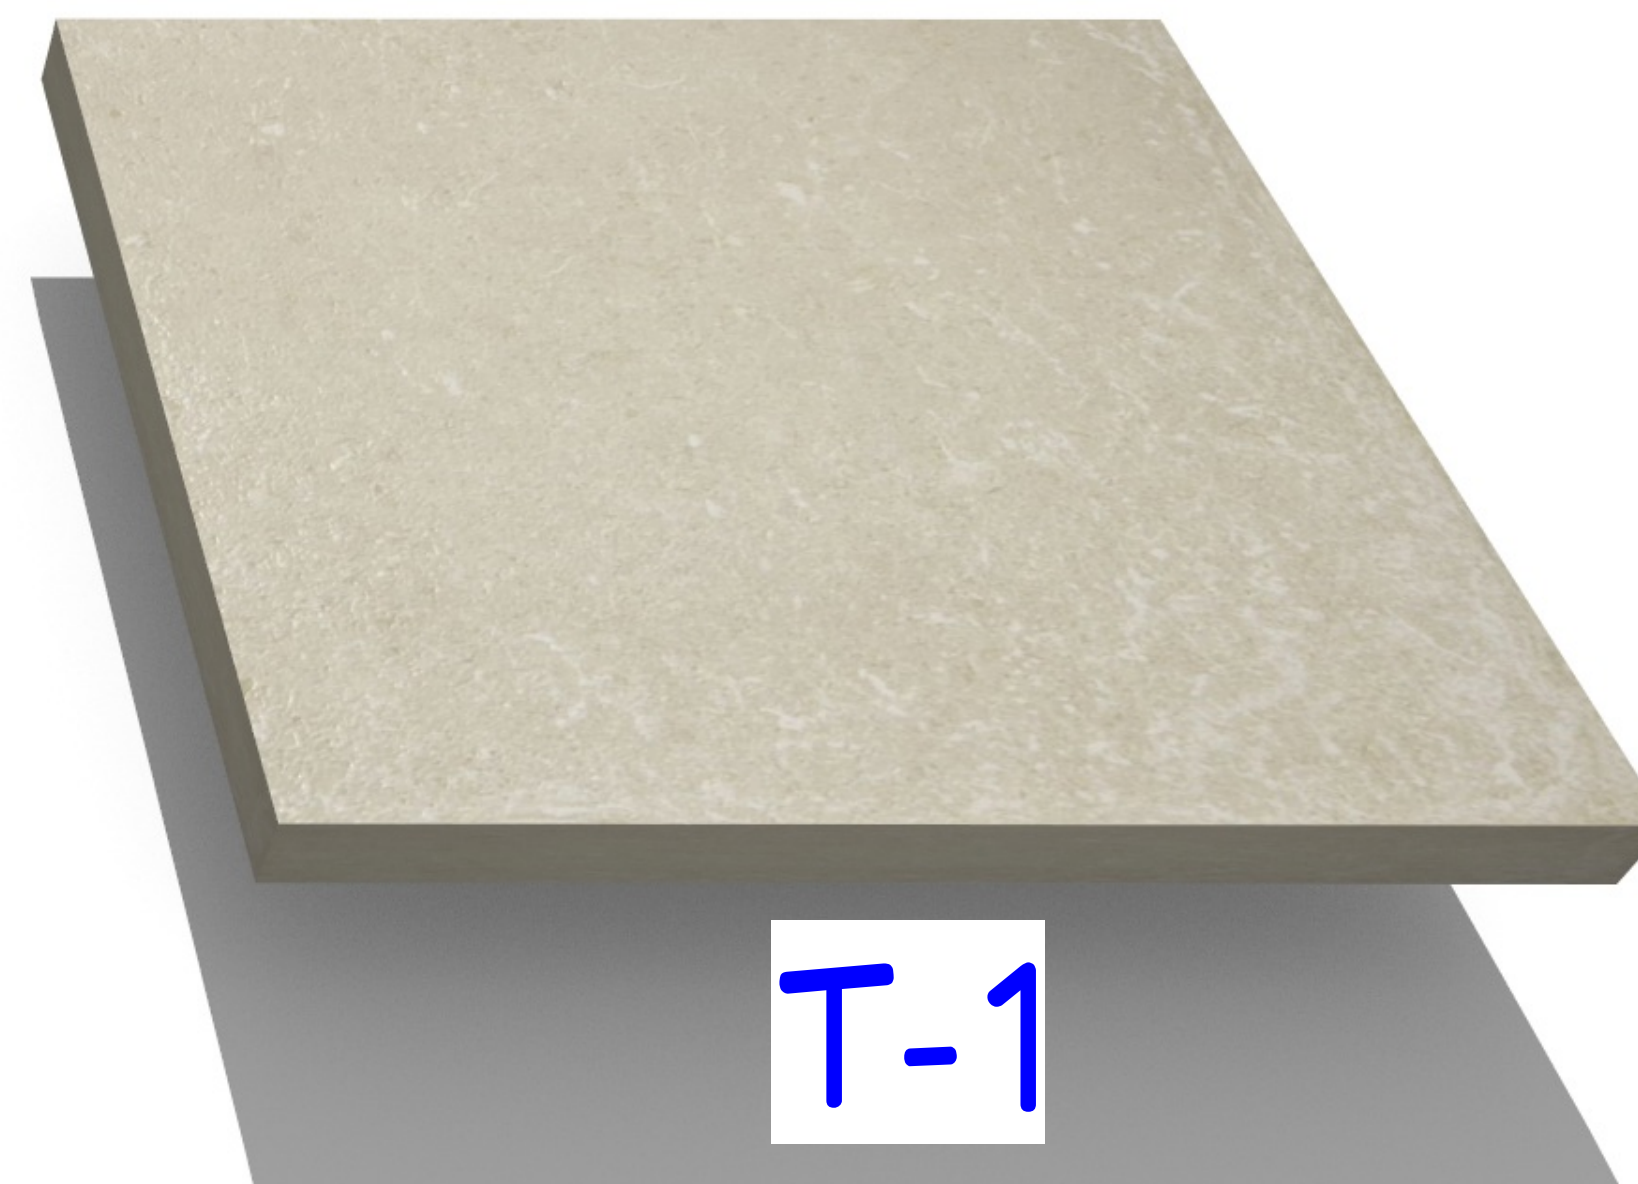


T-1

ANN SACKS AS19881-009 24"x 24"x .394"
INSTALL: 300, 308, 309, 312, 313 & 317

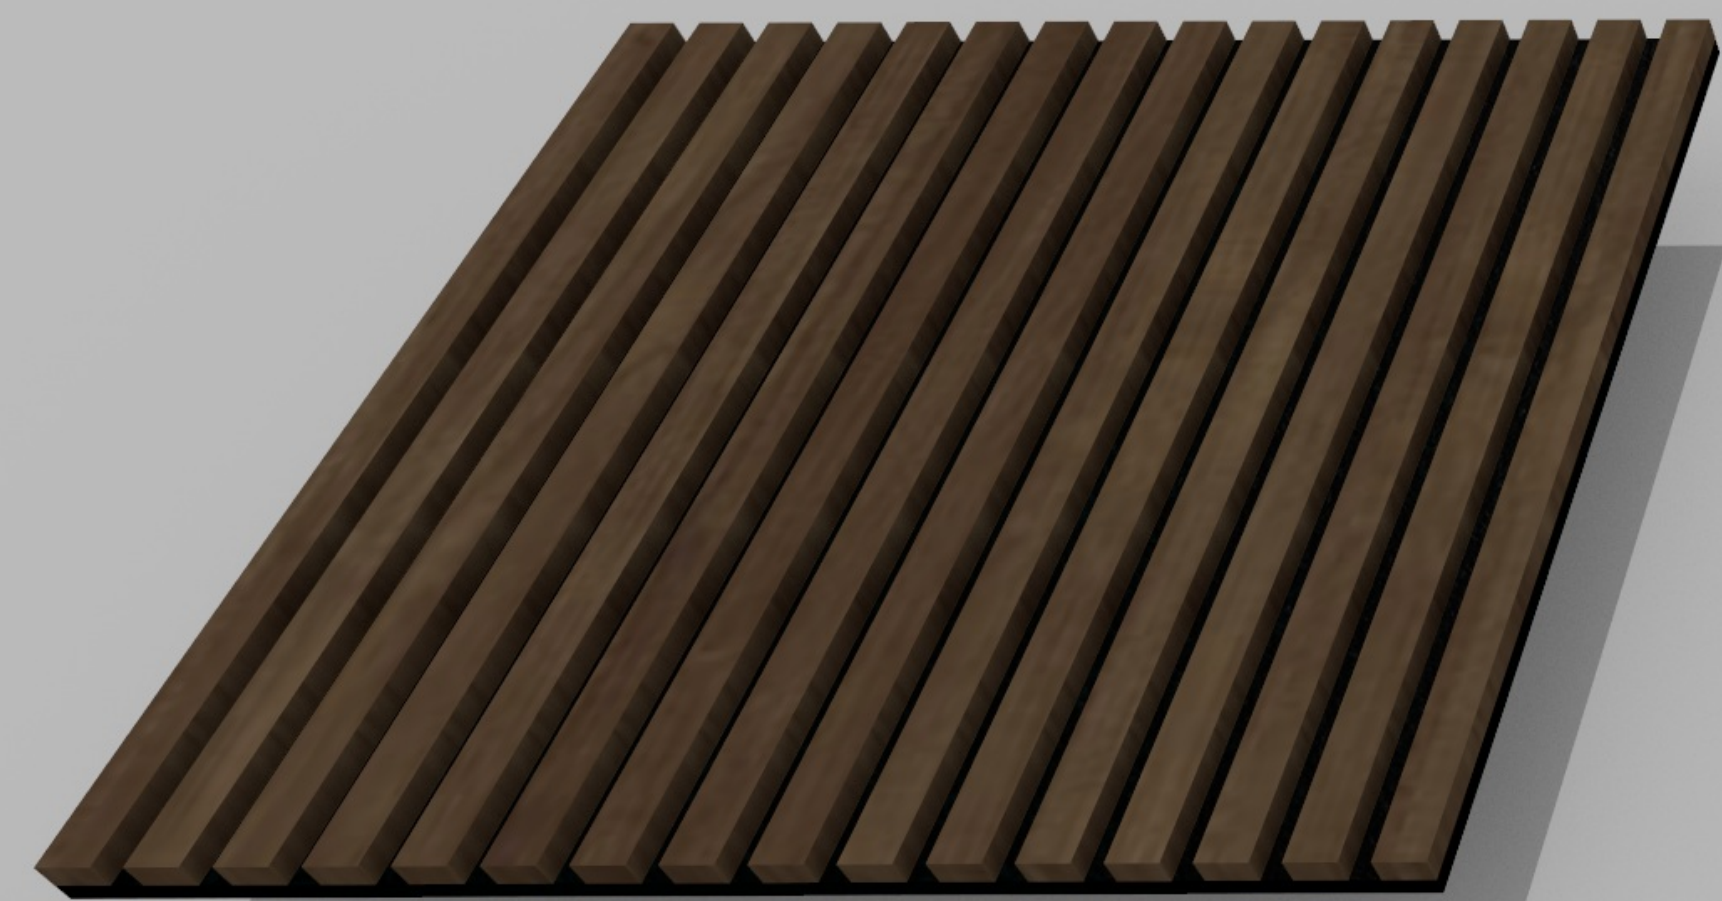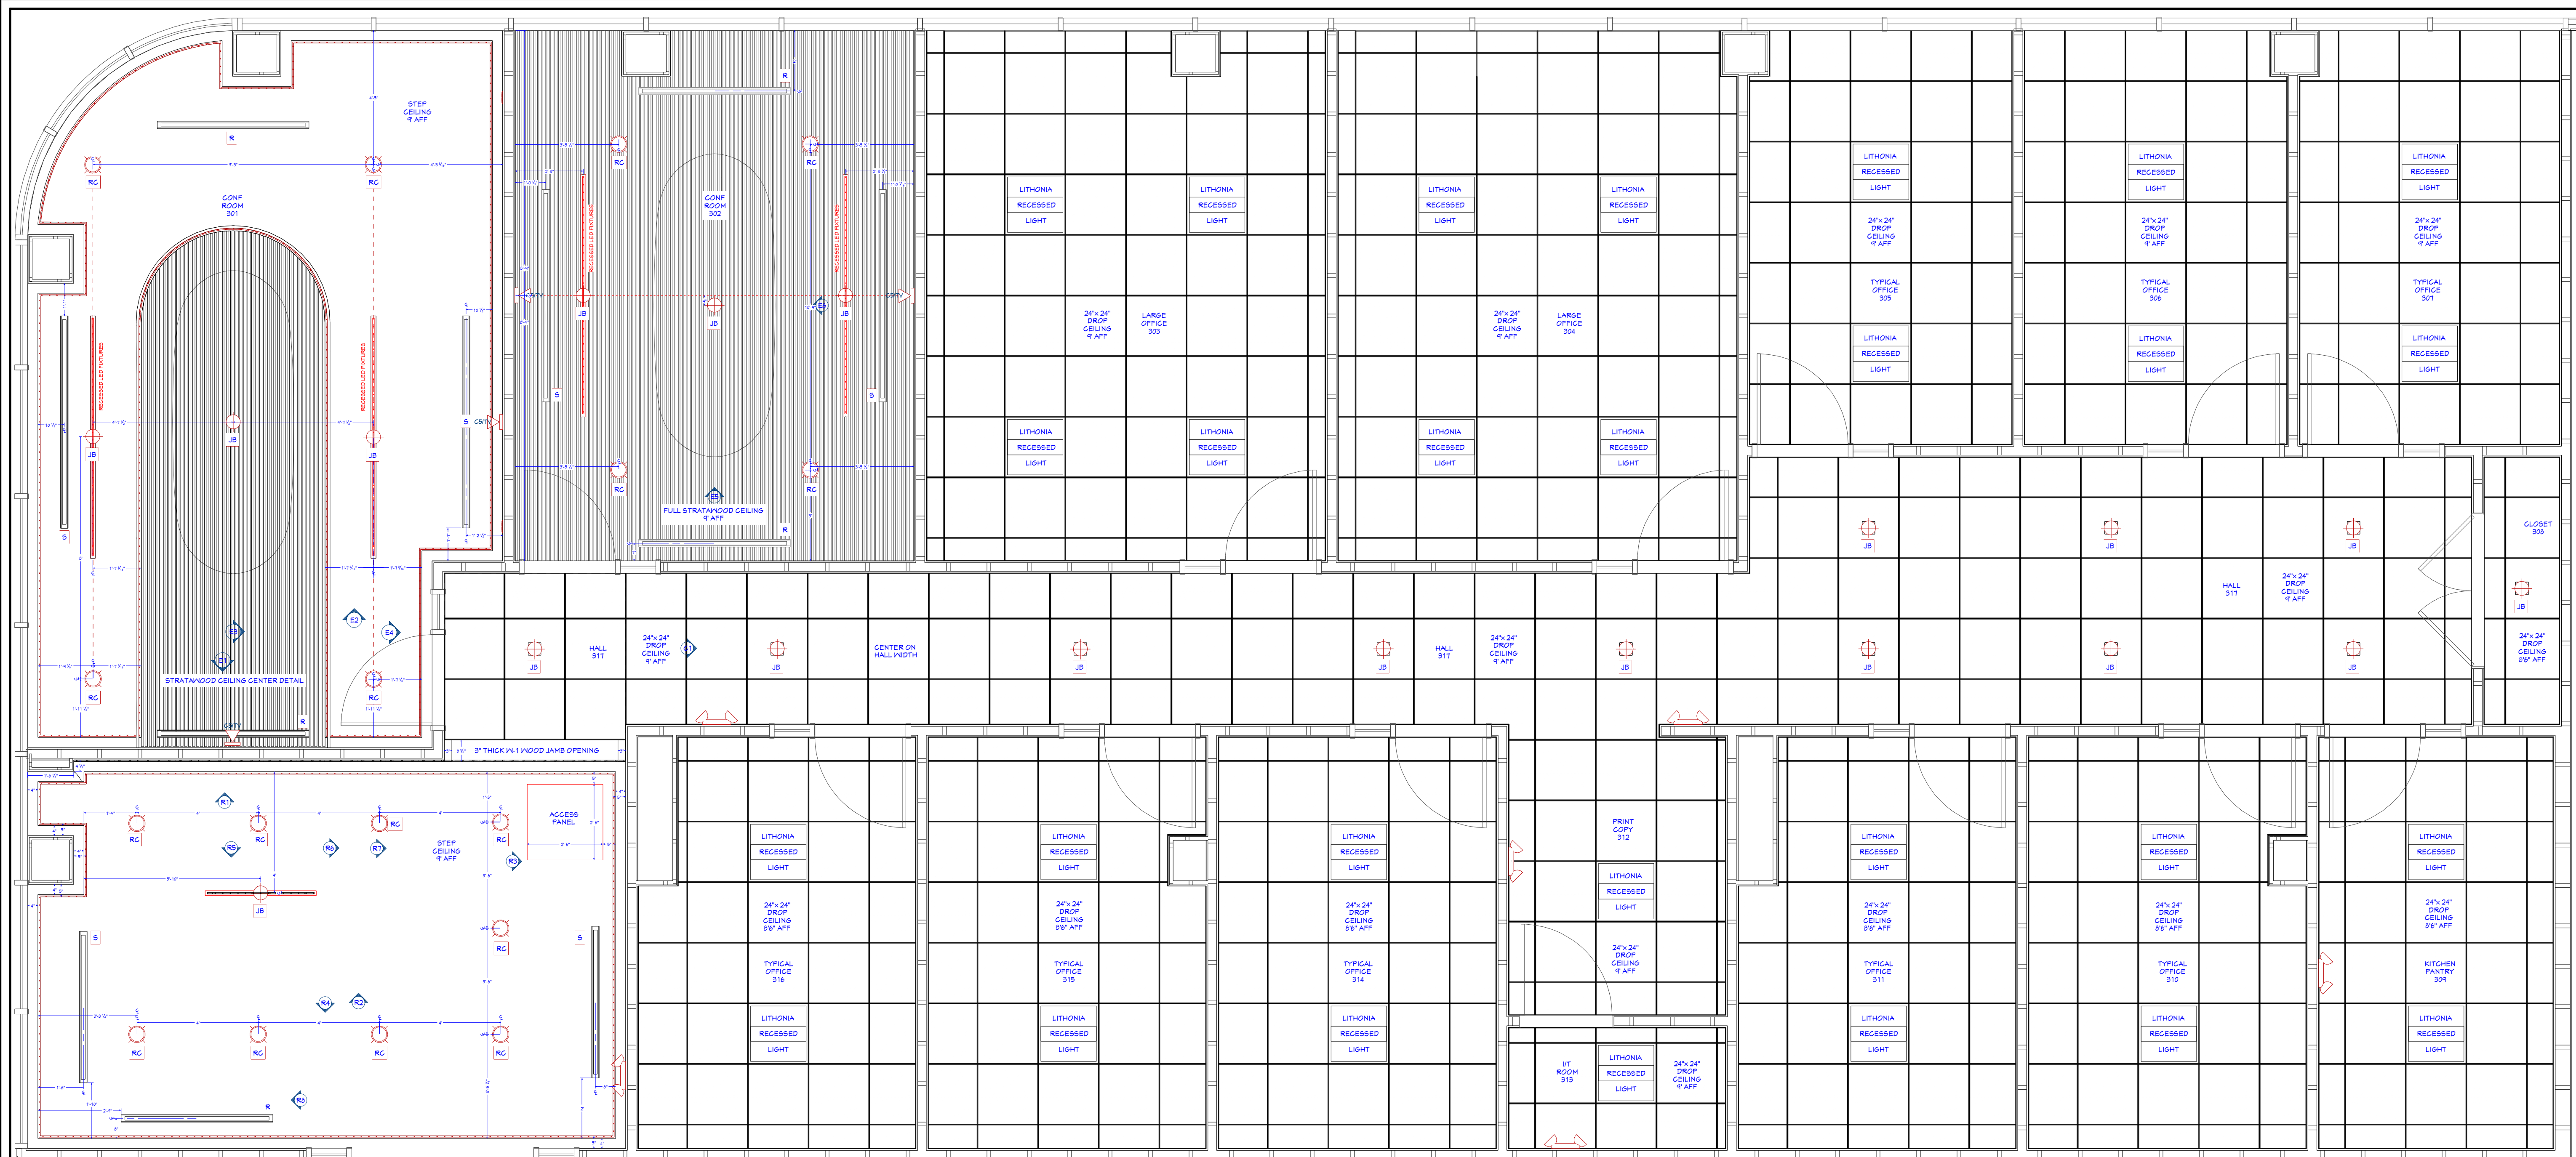


STRATAWOOD 24"x 96"

INSTALL: 301 & 302

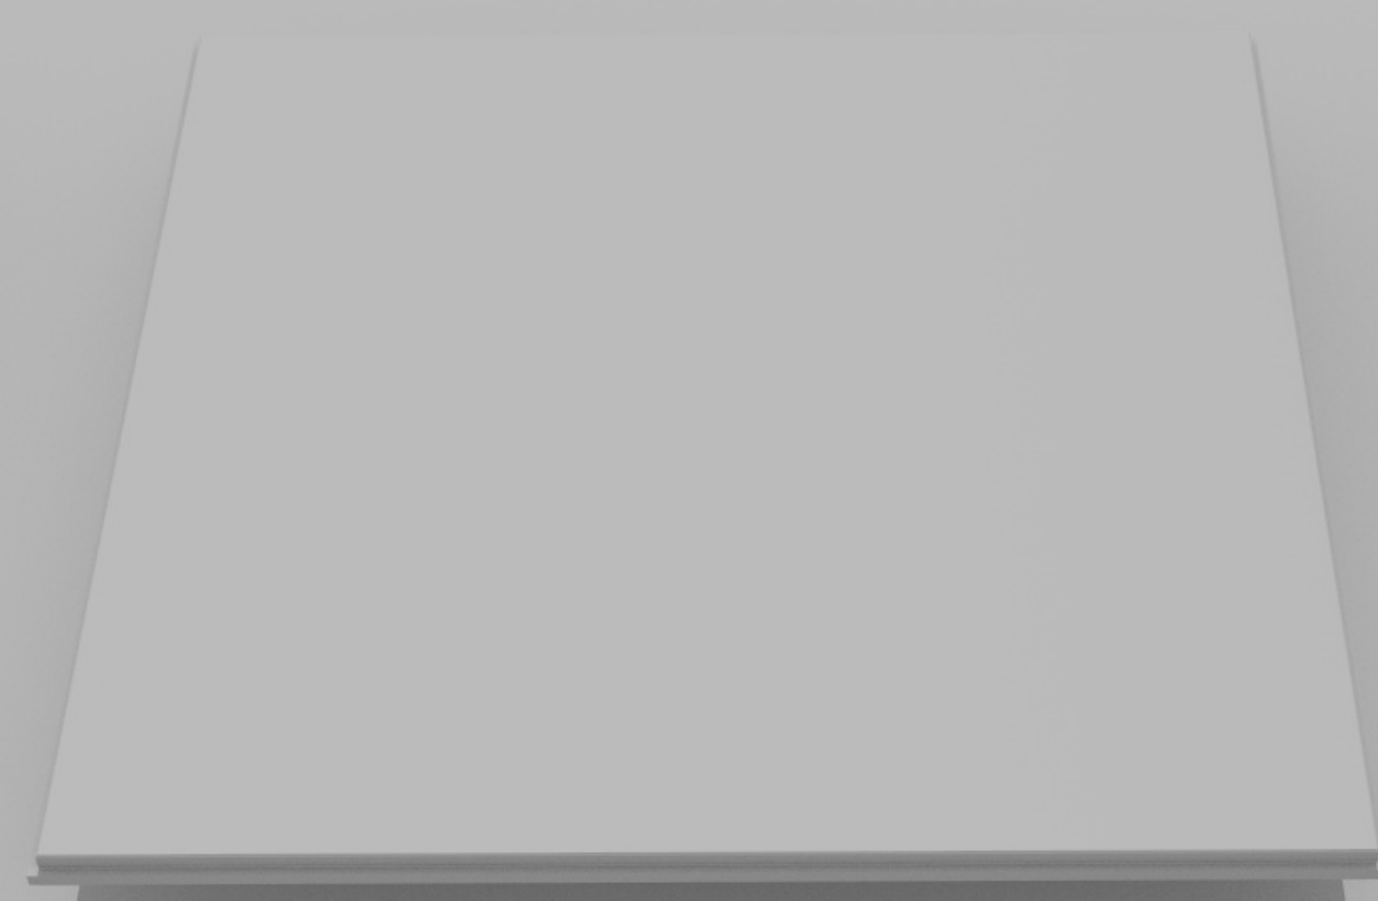

DROP CEILING PANEL 24"x 24"

INSTALL: 303 - 316

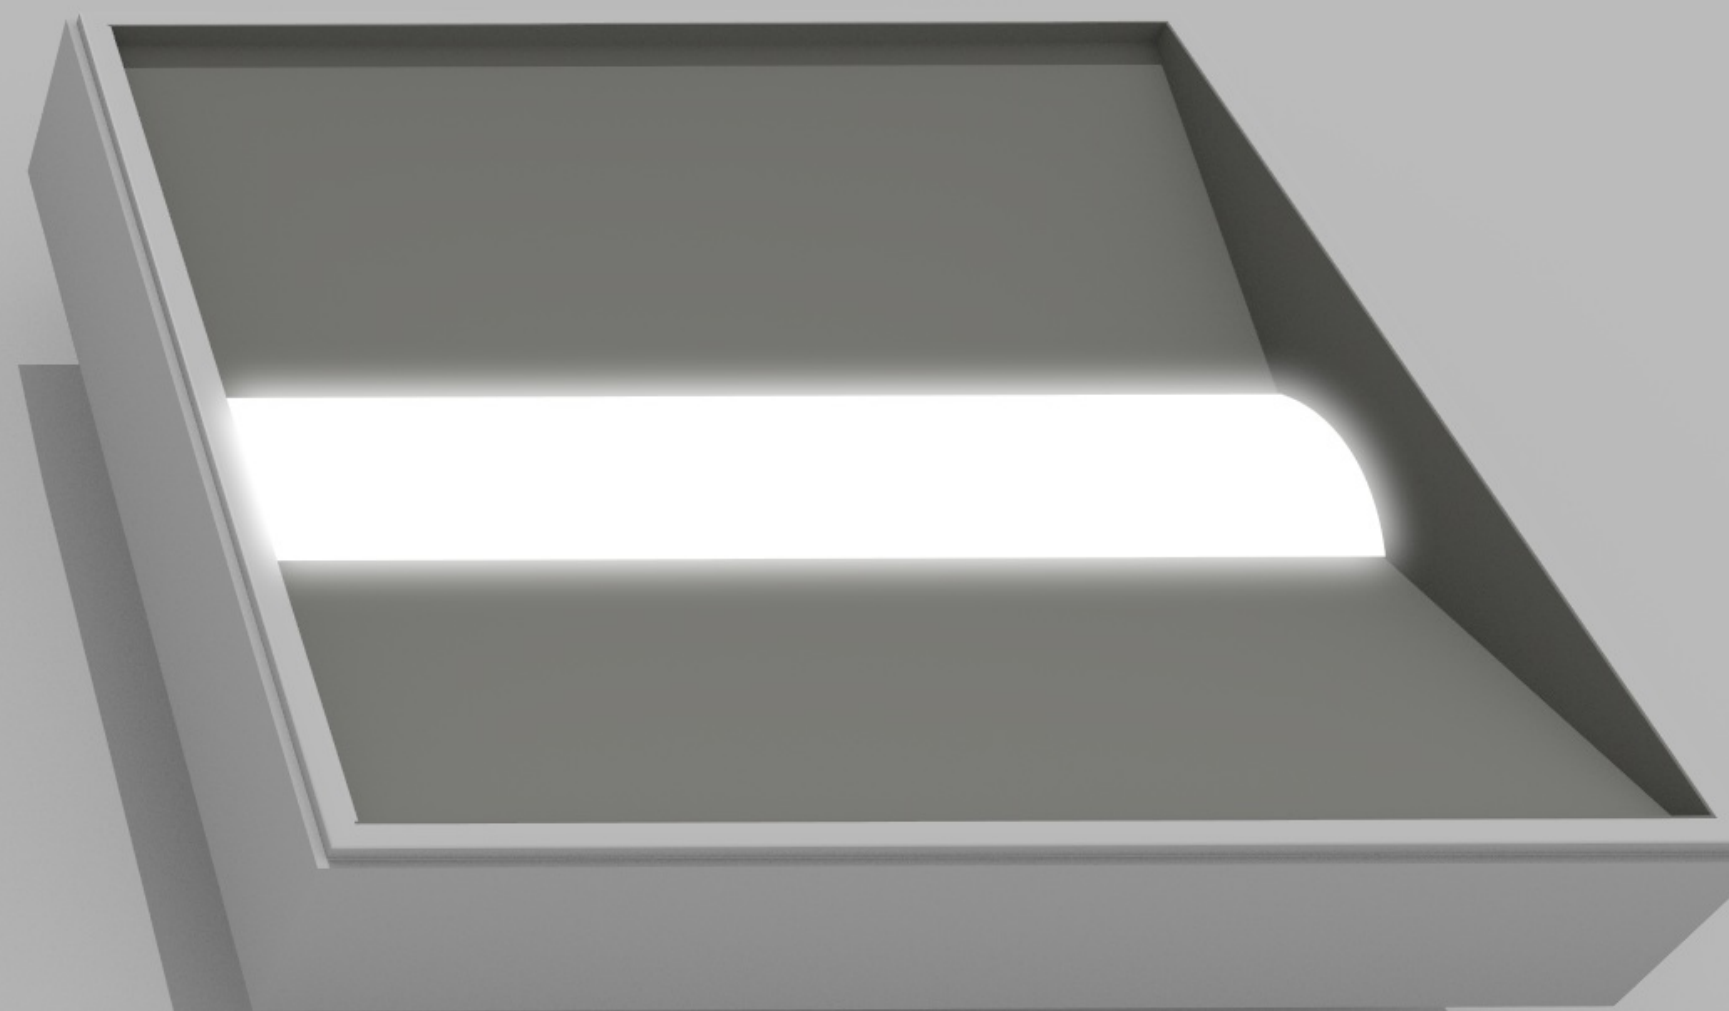

LITHONIA FLUSH LIGHT 24"x 24"


INSTALL: 303 - 307, 309 - 316

RC = RECESSED CAN / JB = JUNCTION BOX / S = A/C SUPPLY / R = A/C RETURN / LED = STRIP AROUND PERIMETER OF COVE CEILING

SHEET NUMBER
ID-2
SHEET FORMAT
ARCH D (24"x36")
SELECT ORIGINAL SIZE WHEN PLOTTING
TO MAINTAIN SCALING ACCURACY
DRAWING SCALE
3/8" = 1'
VERSION PURPOSE
**DETAIL
CEILING
v1.1**

PROJECT NAME
**OFFICE CEILING DETAIL
4501 TAMIAAMI TRL 3N
NAPLES, FL**

PROJECT NAME
**OLEY KINSER
CONCIERGE WEALTH**

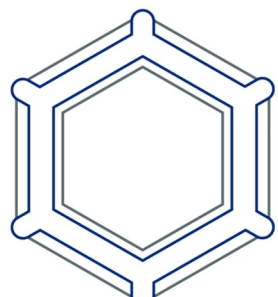

ORIGINAL DRAWING DATE
11/03/2023
CURRENT VERSION DATE
11/14/2023
VERSION
v1.1
DRAWN BY
MG CAD


© 2023
**Lucie Simmons
Design.**




300 RECEPTION CEILING RENDER
FOR ILLUSTRATION ONLY / NO SCALE



300 RECEPTION FLOORING RENDER
FOR ILLUSTRATION ONLY / NO SCALE

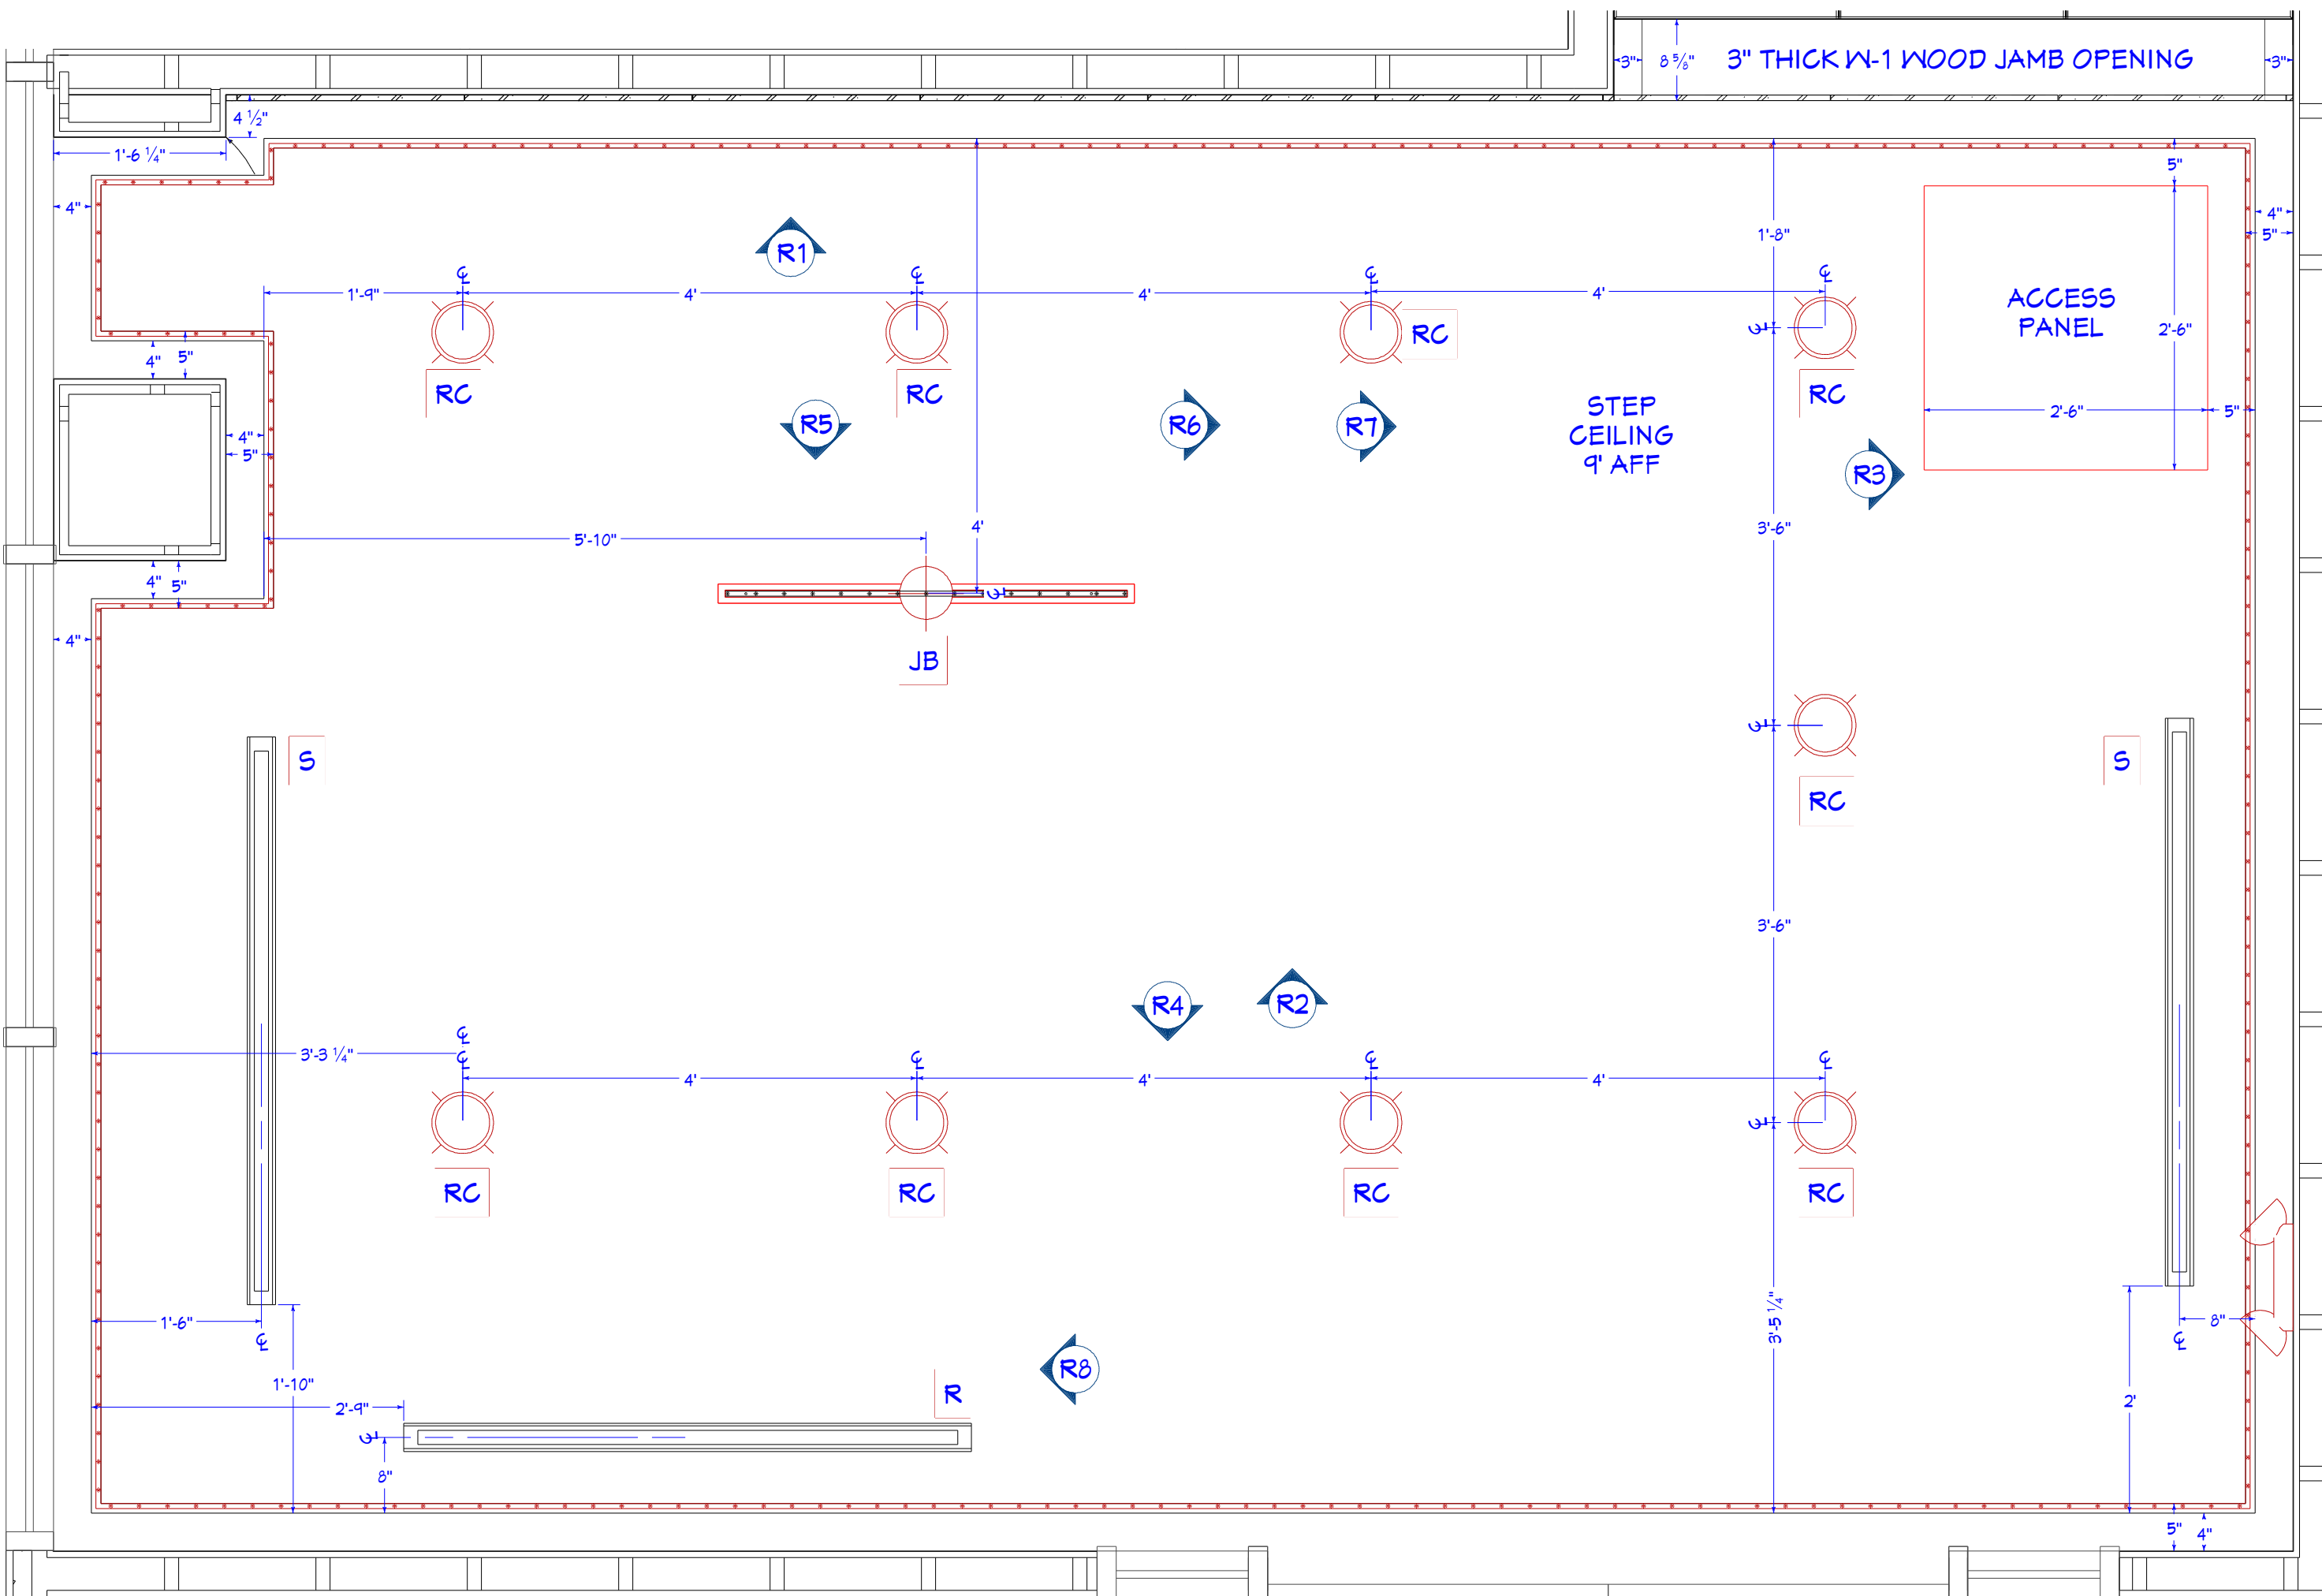

300 RECEPTION CEILING
3/4" = 1'

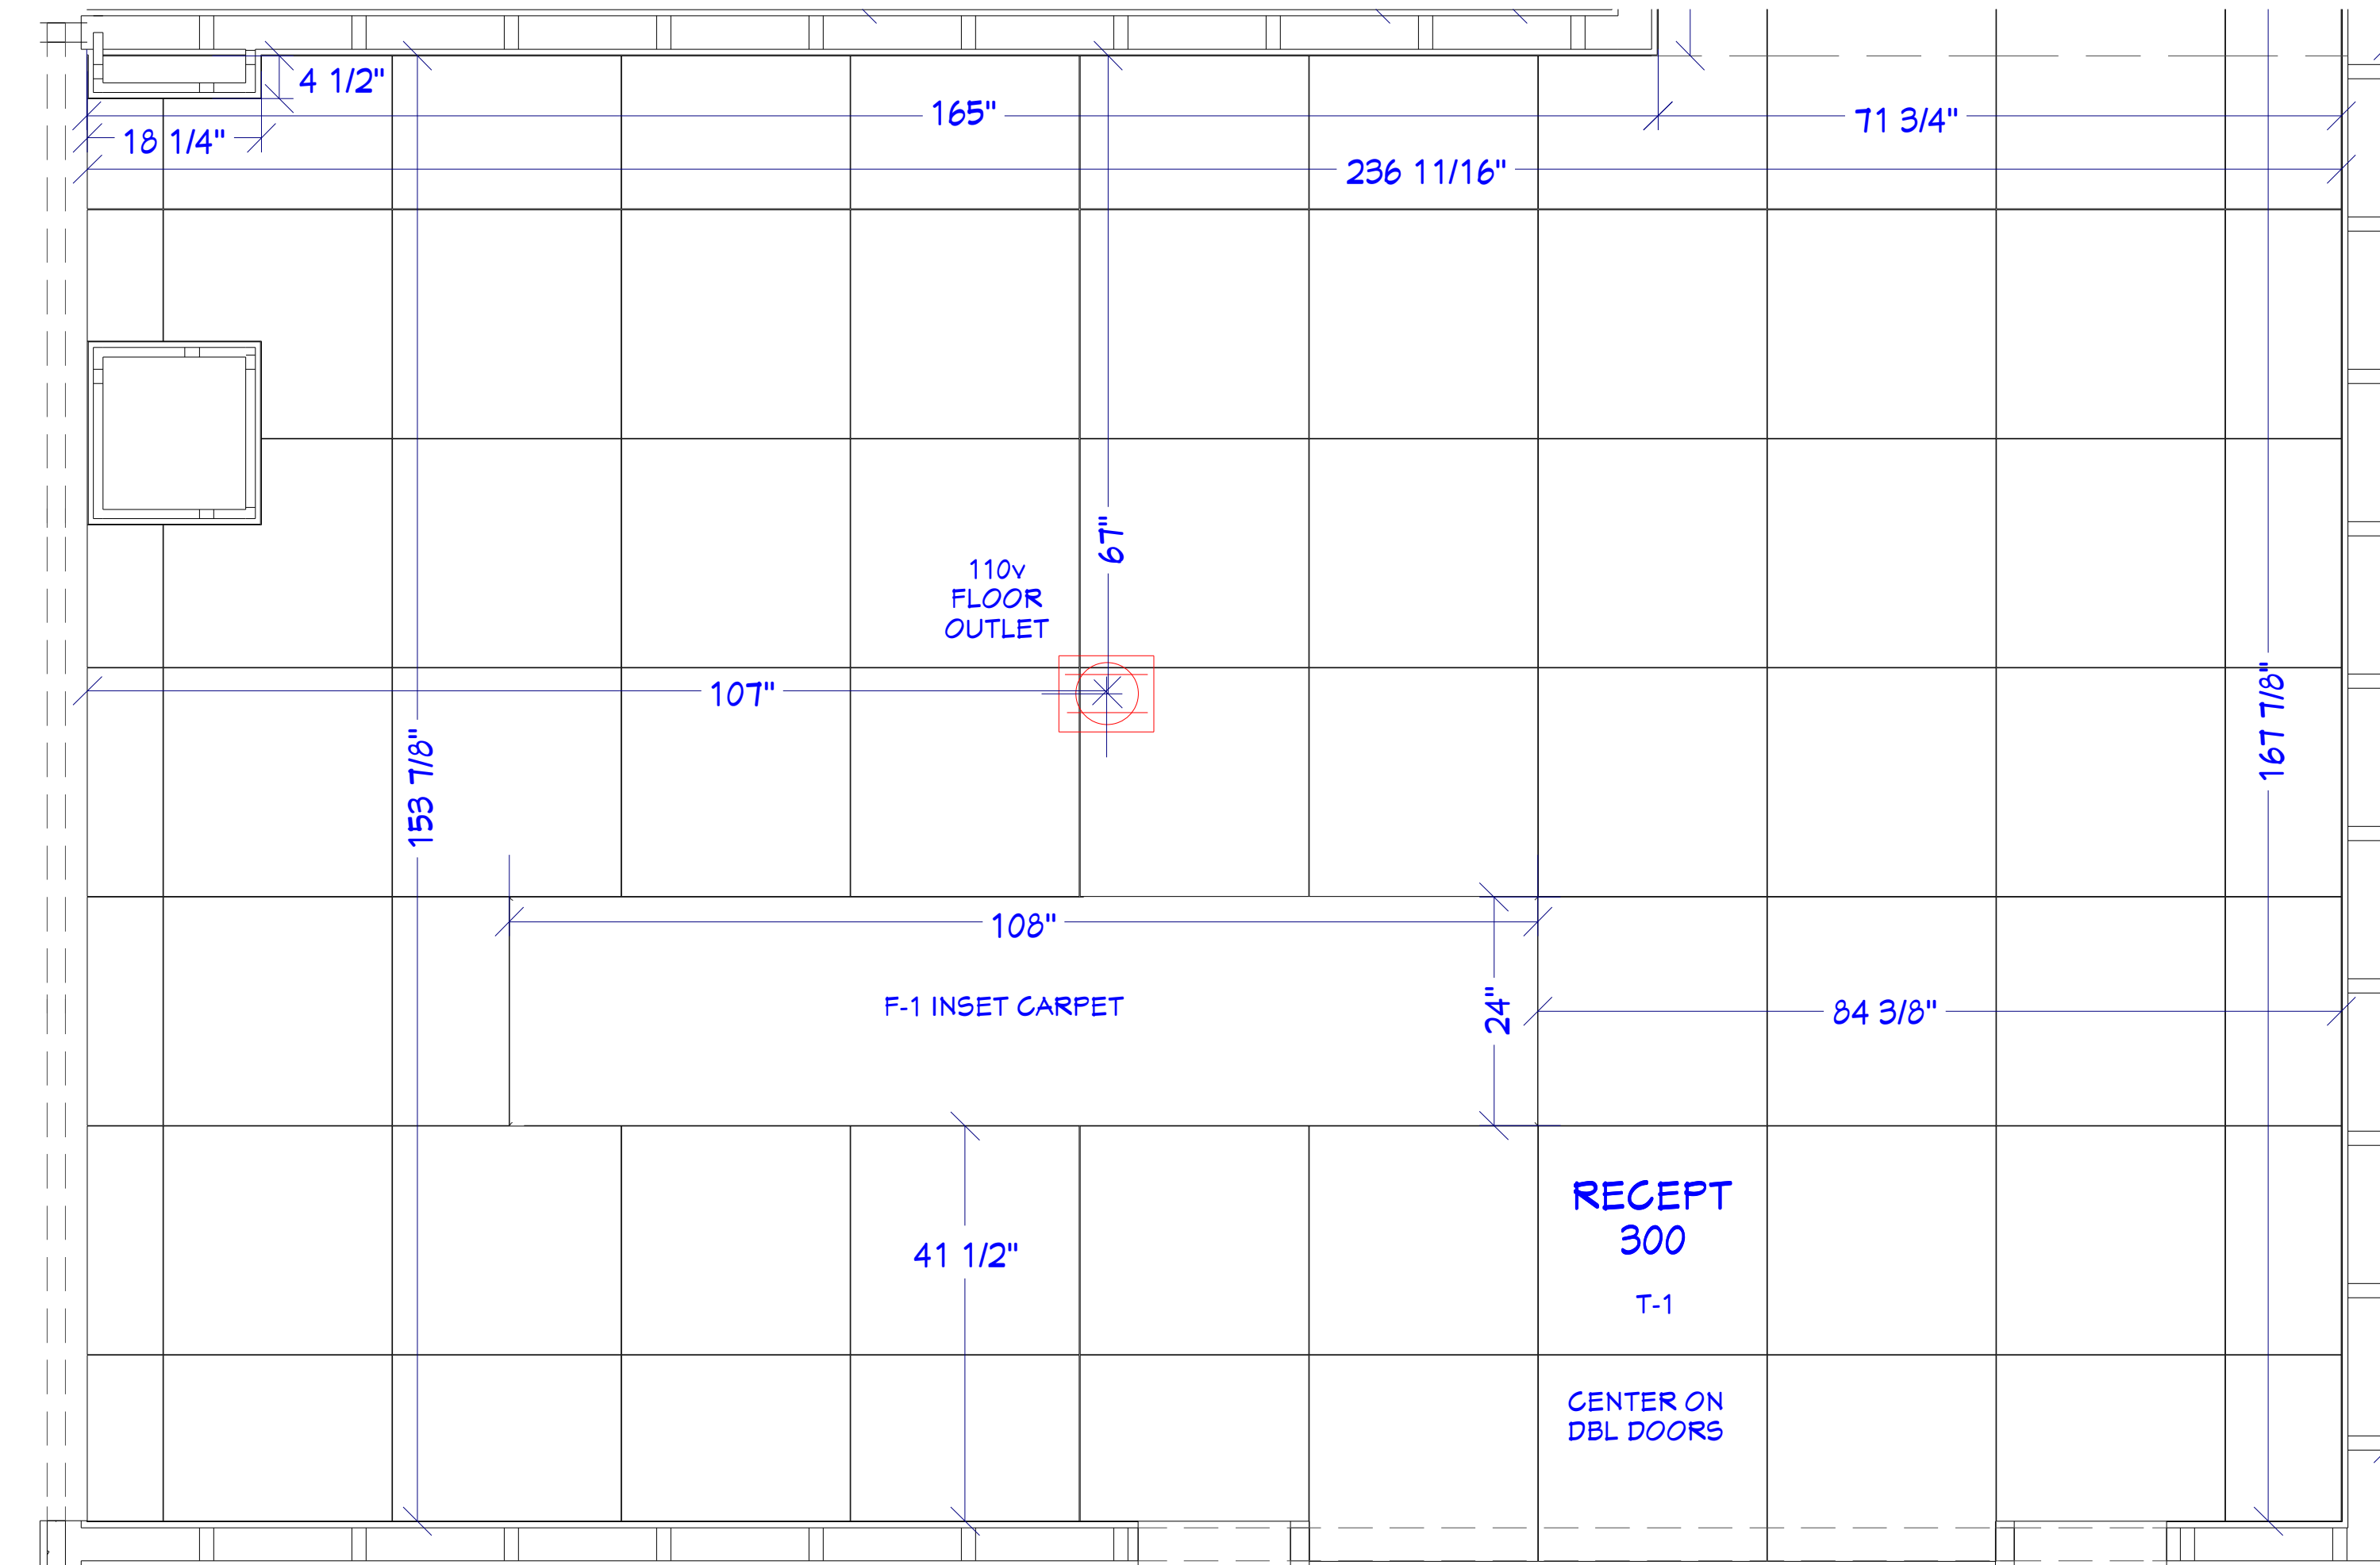

300 RECEPTION FLOORING
3/4" = 1'

RC = RECESSED CAN / JB = JUNCTION BOX / S = A/C SUPPLY / R = A/C RETURN / LED = STRIP AROUND PERIMETER OF COVE CEILING

SHEET NUMBER
ID-3

SHEET FORMAT
ARCH D (24"X36")
SELECT ORIGINAL SIZE WHEN PLOTTING
TO MAINTAIN SCALING ACCURACY
DRAWING SCALE:
3/4" = 1'

VERSION PURPOSE
**PLAN
DETAIL
v1.1**

PROJECT NAME
**RECEPTION DESIGN
4501 TAMiami TRL 3N
NAPLES, FL**

APPROVED BY / DATE

PROJECT NAME
**OLEY KINSER
CONCIERGE WEALTH**

DRAWING DESCRIPTION
**RECEPT
300
T-1**

ORIGINAL DRAWING DATE
11/03/2023

CURRENT VERSION DATE
11/14/2023

VERSION
v1.1

DRAWN BY
MG CAD

© 2023


**Lucie simmons
Design.**




R1 RECEPTION SIGN WALL
1 1/2" = 1'




12
wall on left side of "logo"
wall (facing the front of
the desk, color: taupe

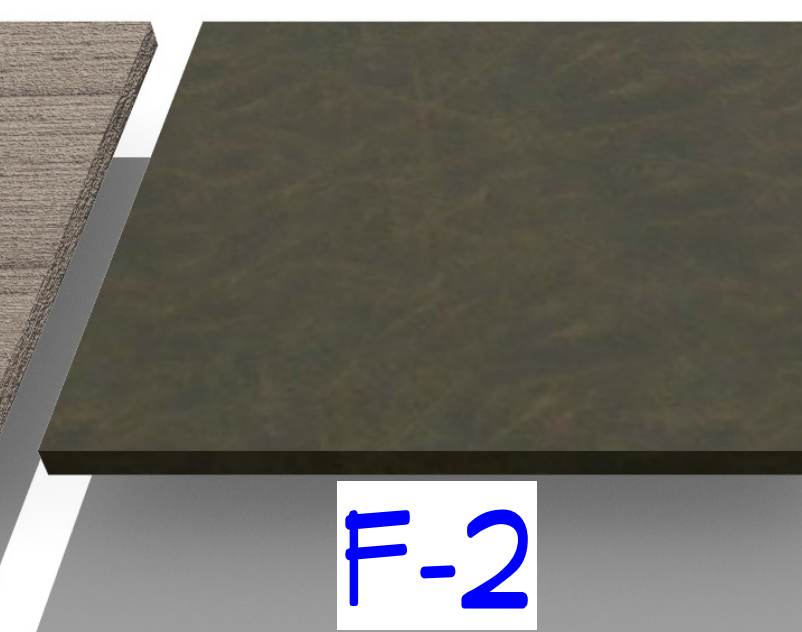

F-2
HOLLY HUNT 550/03
GREAT PLAINS
EVENTIDE

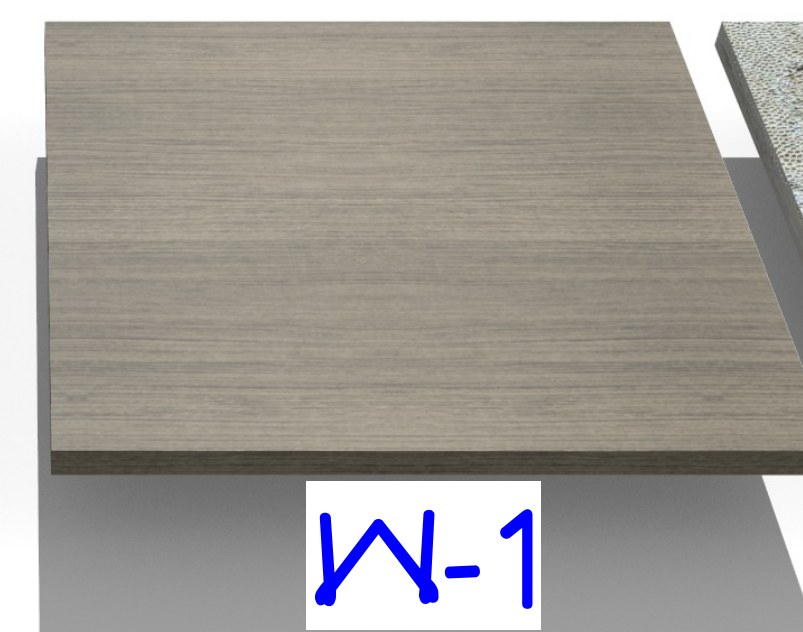

W-1
RIFT CUT OAK
"FUMED"
WRITING LEDGE - LEG
- DESK SYSTEM

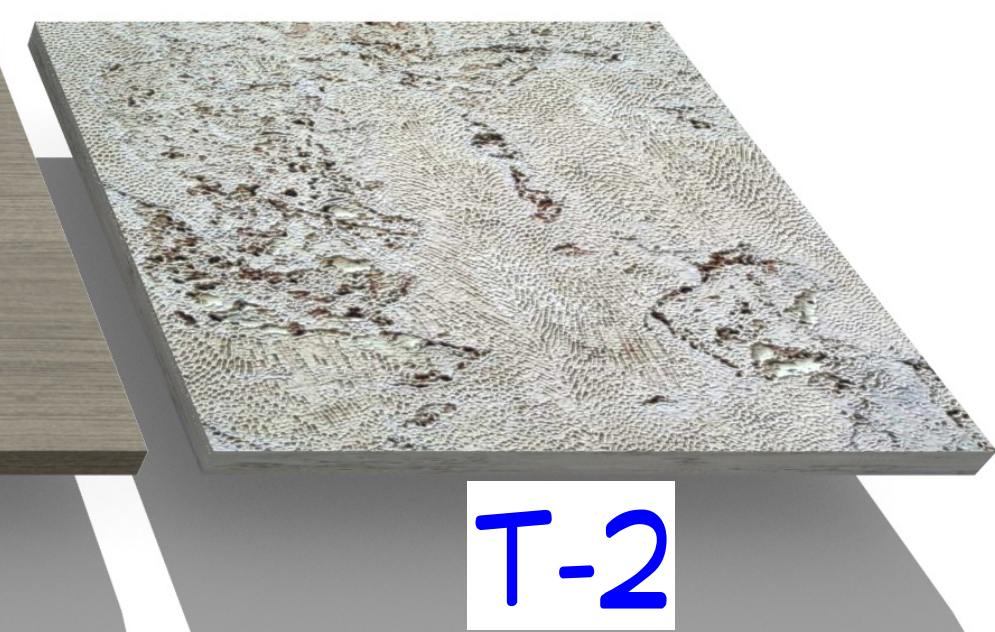


T-2
CORAL STONE
SELECT
WHITE ROUGH FACE
24" X 24" X 1/2"

ID-4

SHEET NUMBER
ARCH D (24"X36")
SELECT ORIGINAL SIZE WHEN PLOTTING
TO MAINTAIN SCALING ACCURACY
DRAWING SCALE:
1 1/2" = 1'

VERSION PURPOSE
**SIGN
WALL
v1.1**

PROJECT NAME
RECEPTION SIGN WALL
4501 TAMiami TRL 3N
NAPLES, FL
APPROVED BY / DATE

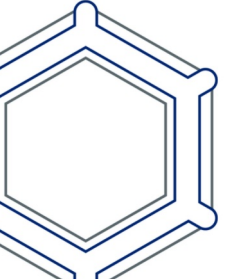DRAWING DESCRIPTION
OLEY KINSER
CONCIERGE WEALTH


ORIGINAL DRAWING DATE:
11/03/2023

CURRENT VERSION DATE:
11/14/2023


VERSION:
v1.1

DRAWN BY:
MG CAD



Lucie simmons
Design.




300 RECEPTION WOODWORK RENDER
FOR ILLUSTRATION ONLY / NO SCALE

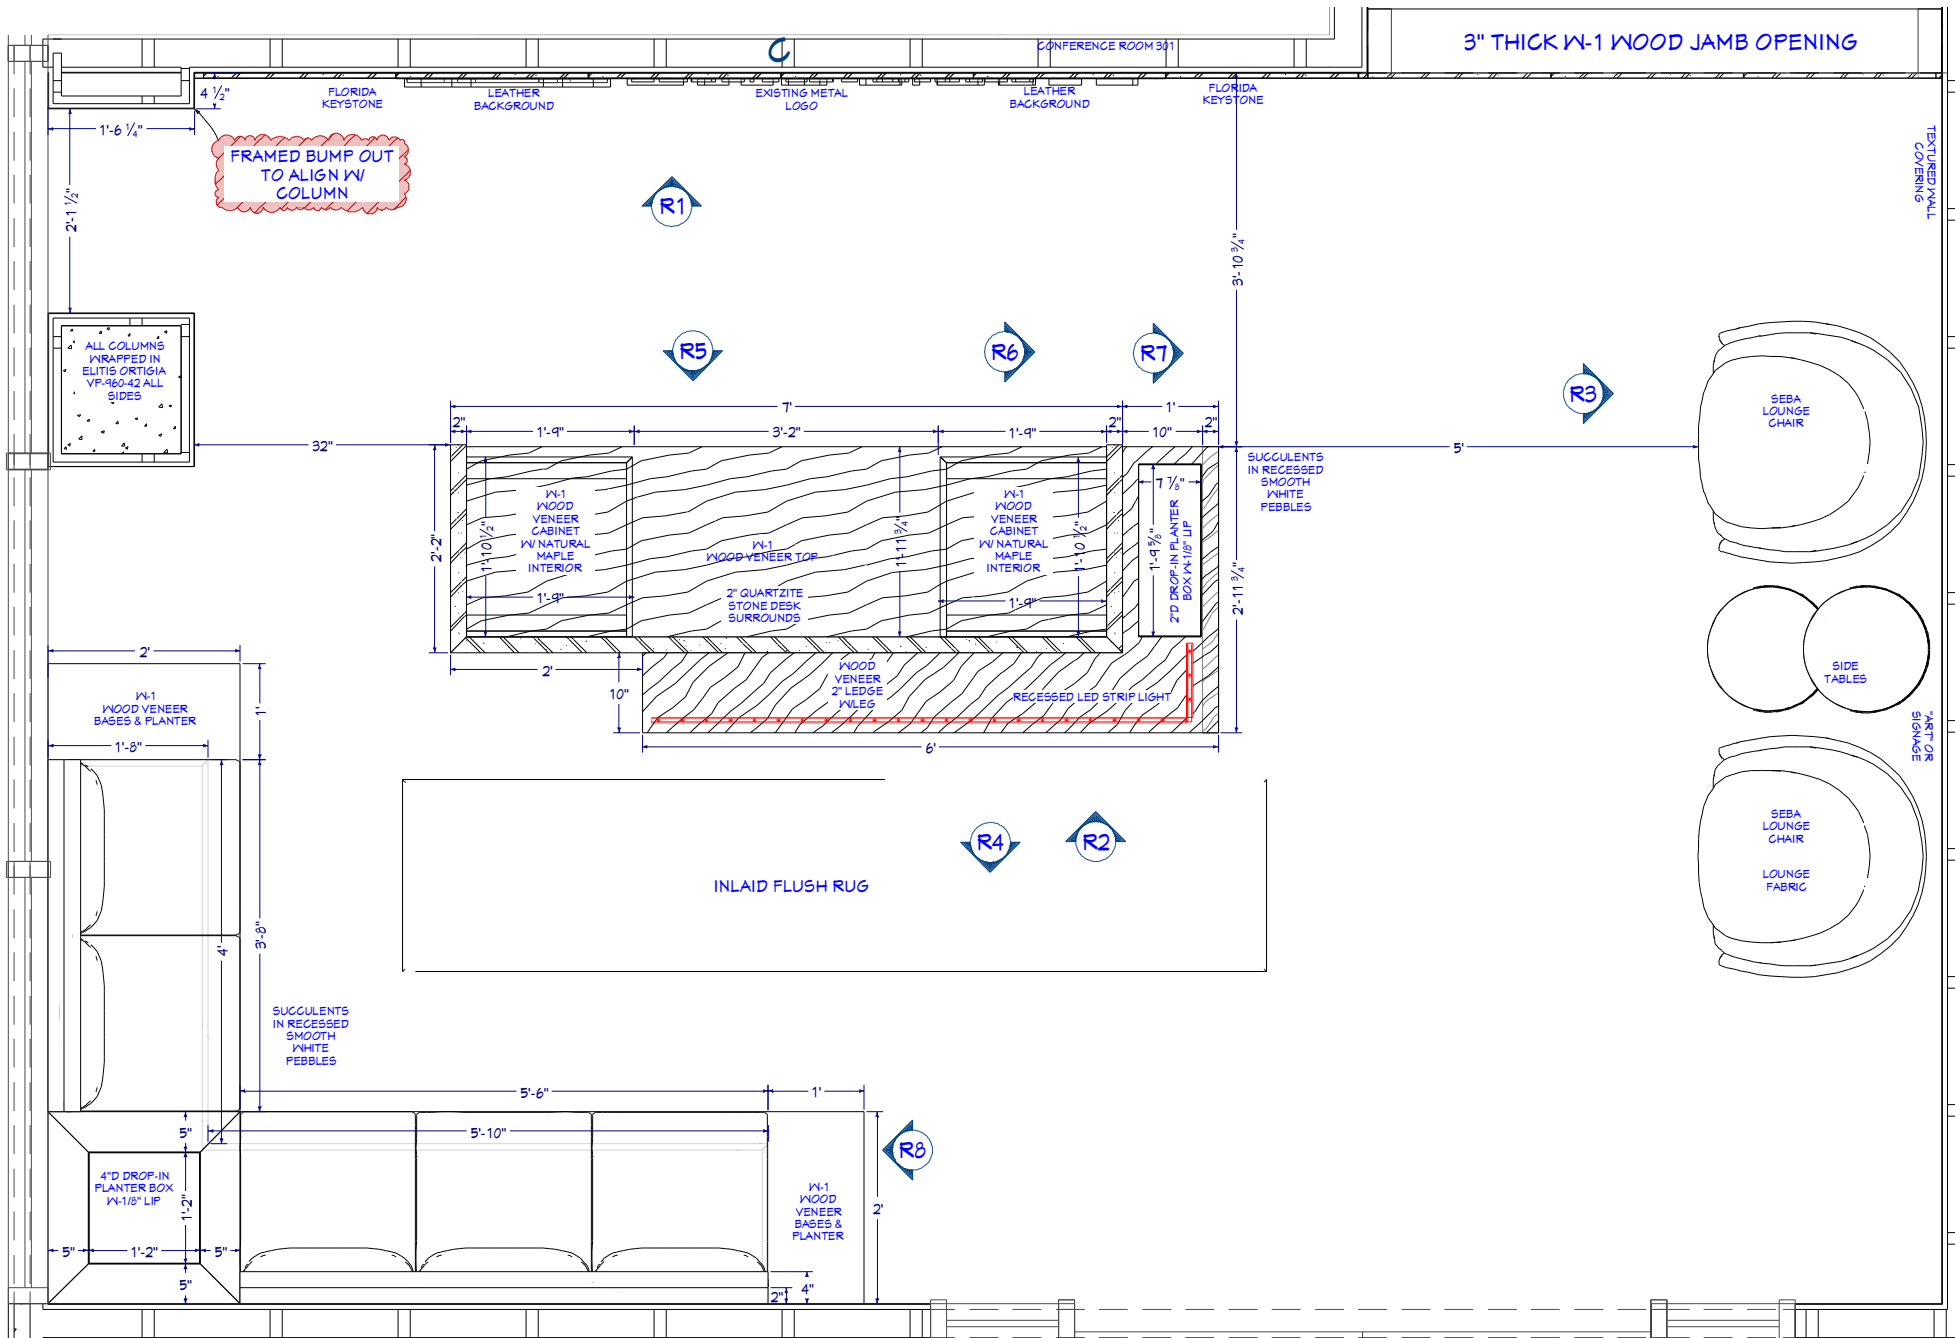


RECEPTION FLOOR PLAN
1/2" = 1'

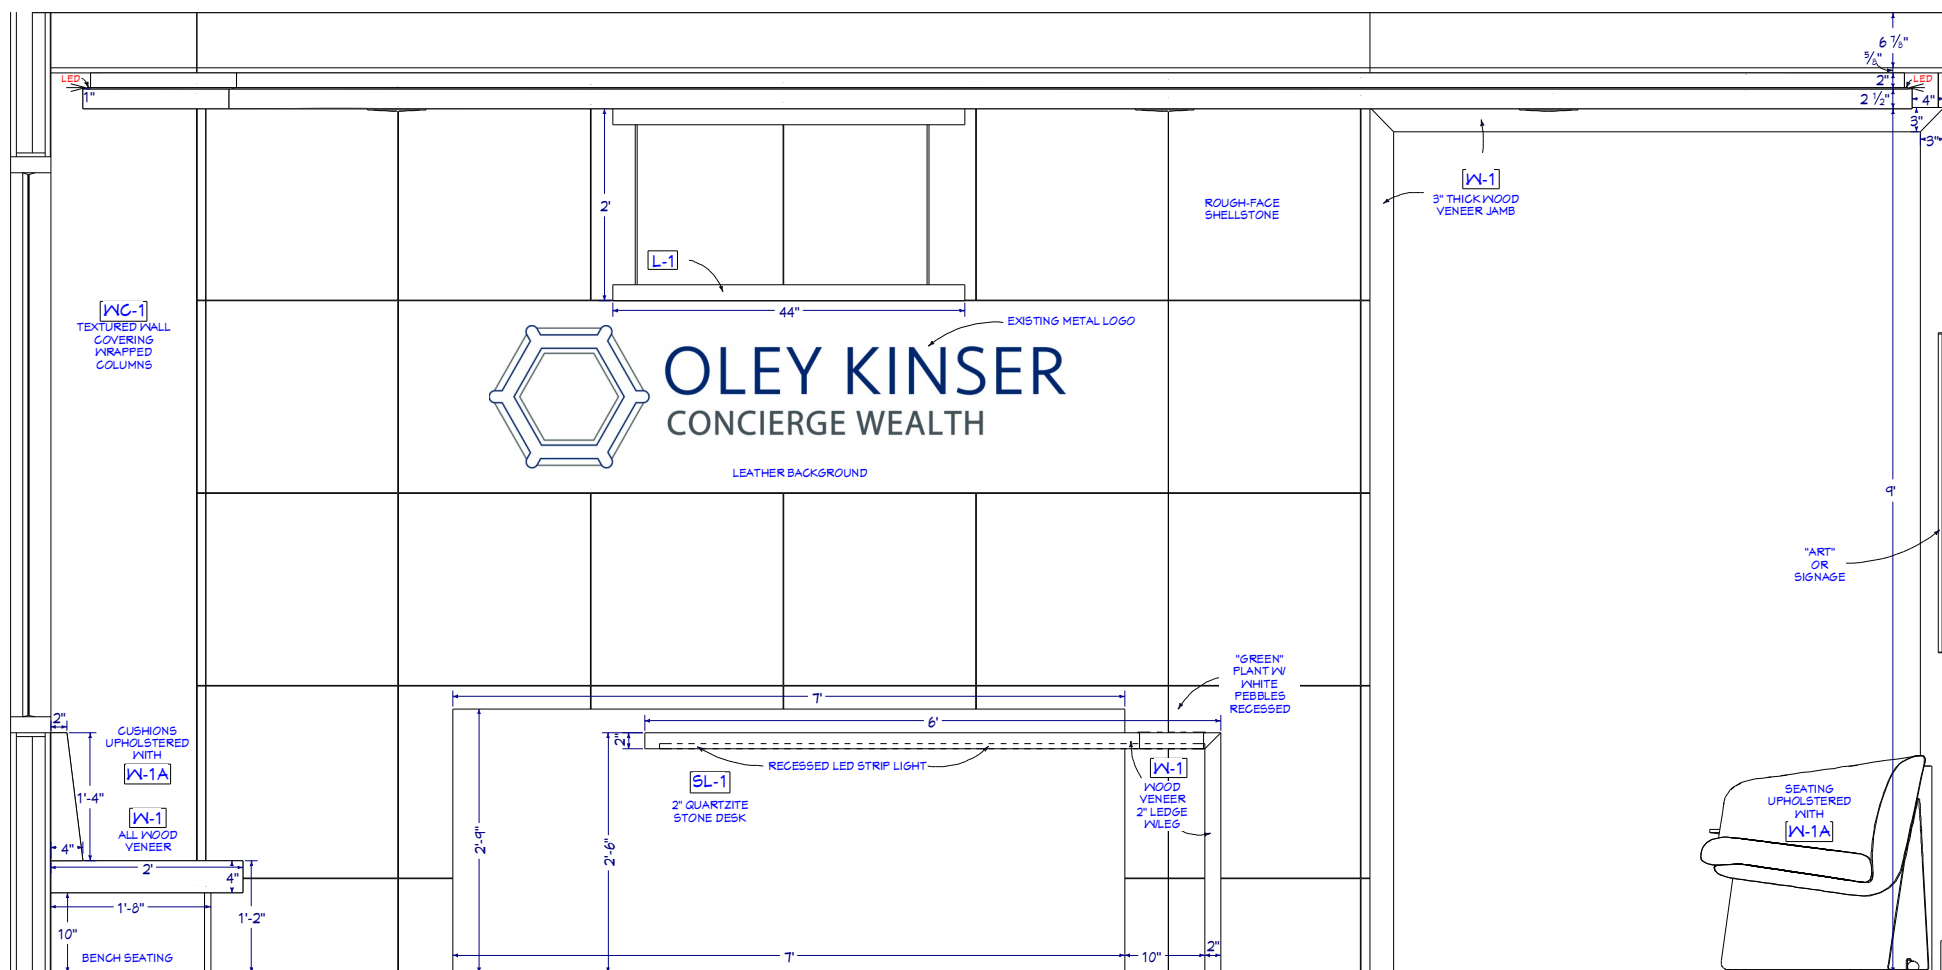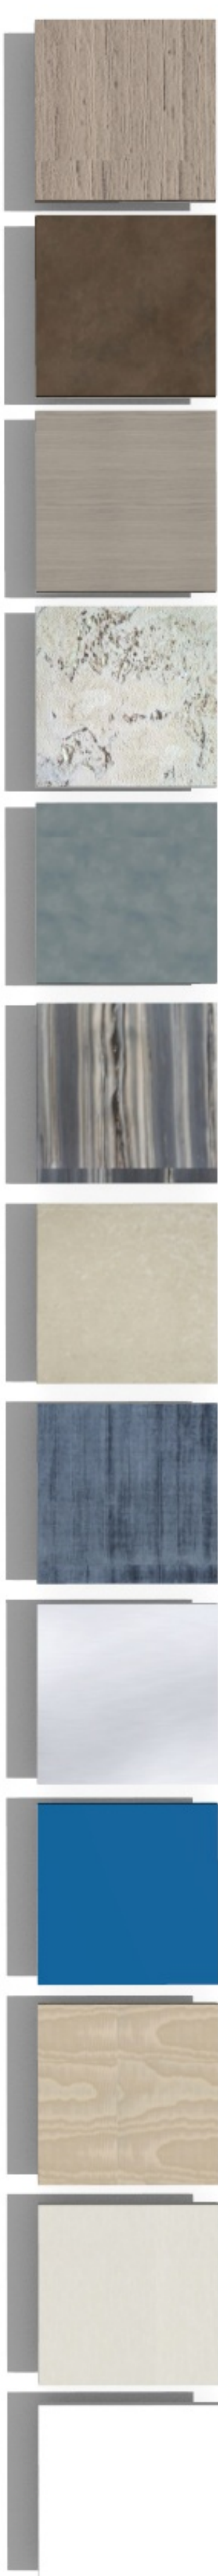


R2 RECEPTION WOODWORK
1/2" = 1'

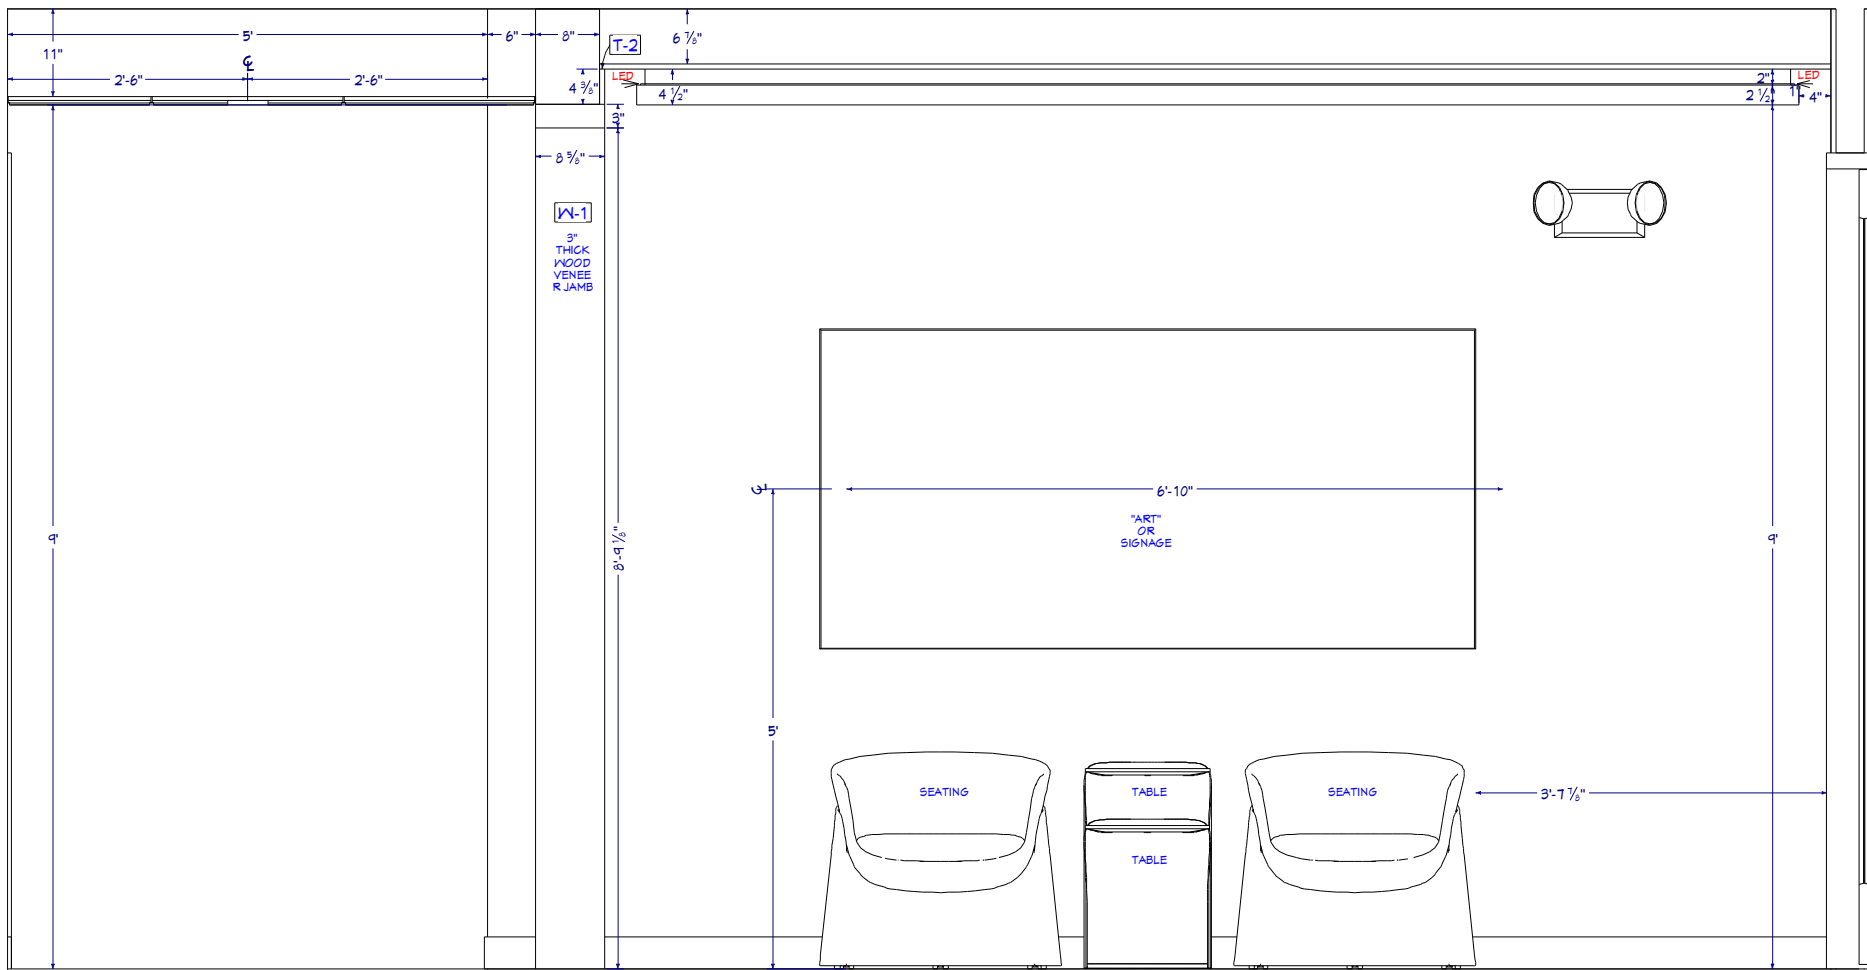


R3 RECEPTION WOODWORK
1/2" = 1'

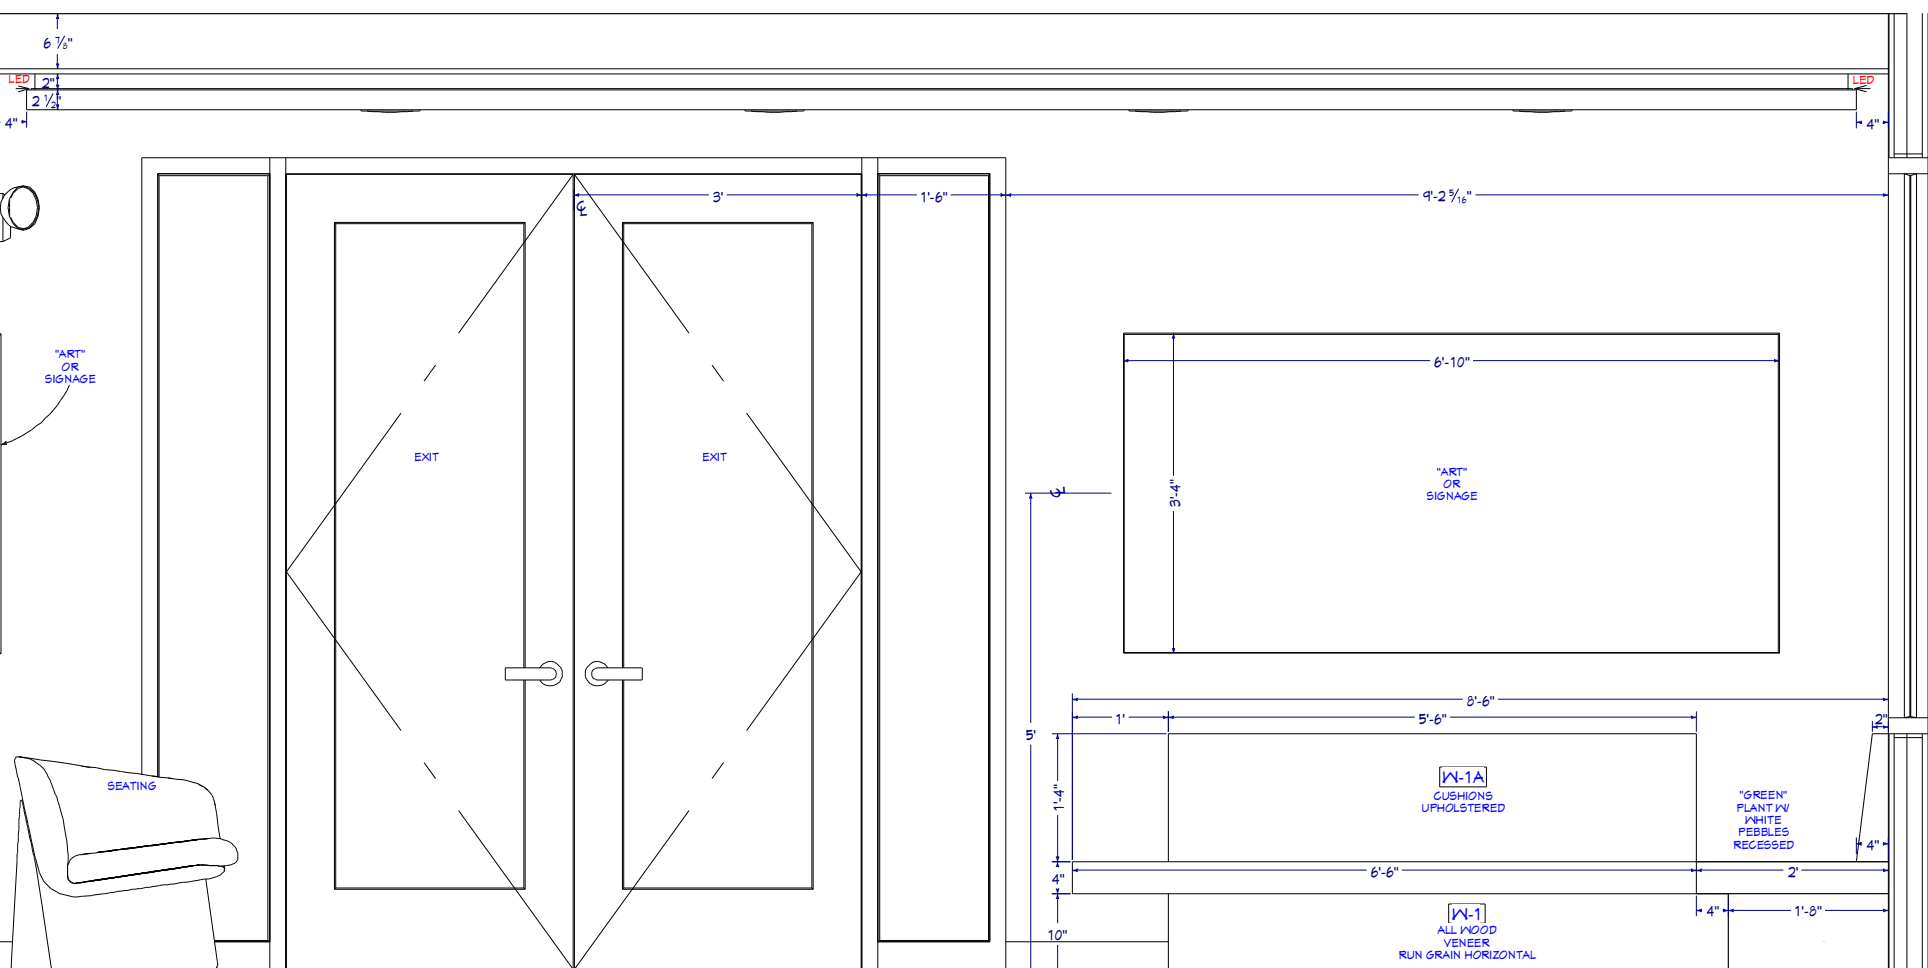


R4 RECEPTION WOODWORK
1/2" = 1'

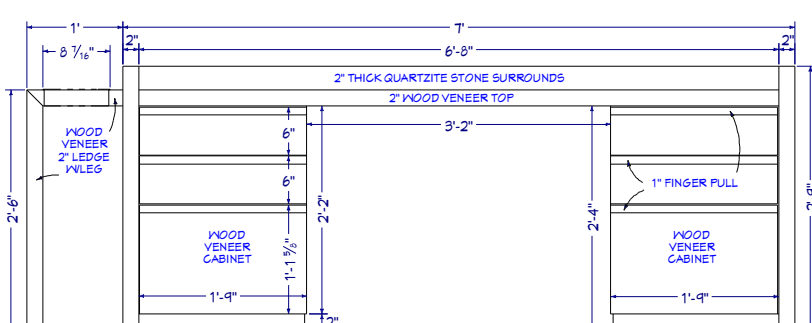

R5 RECEPTION DESK
1/2" = 1'

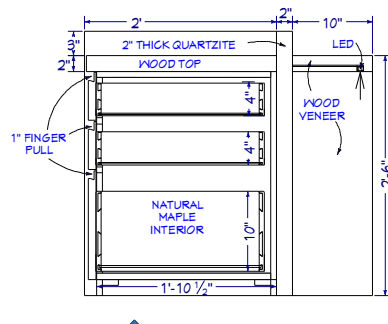

R6 DESK
1/2" = 1'

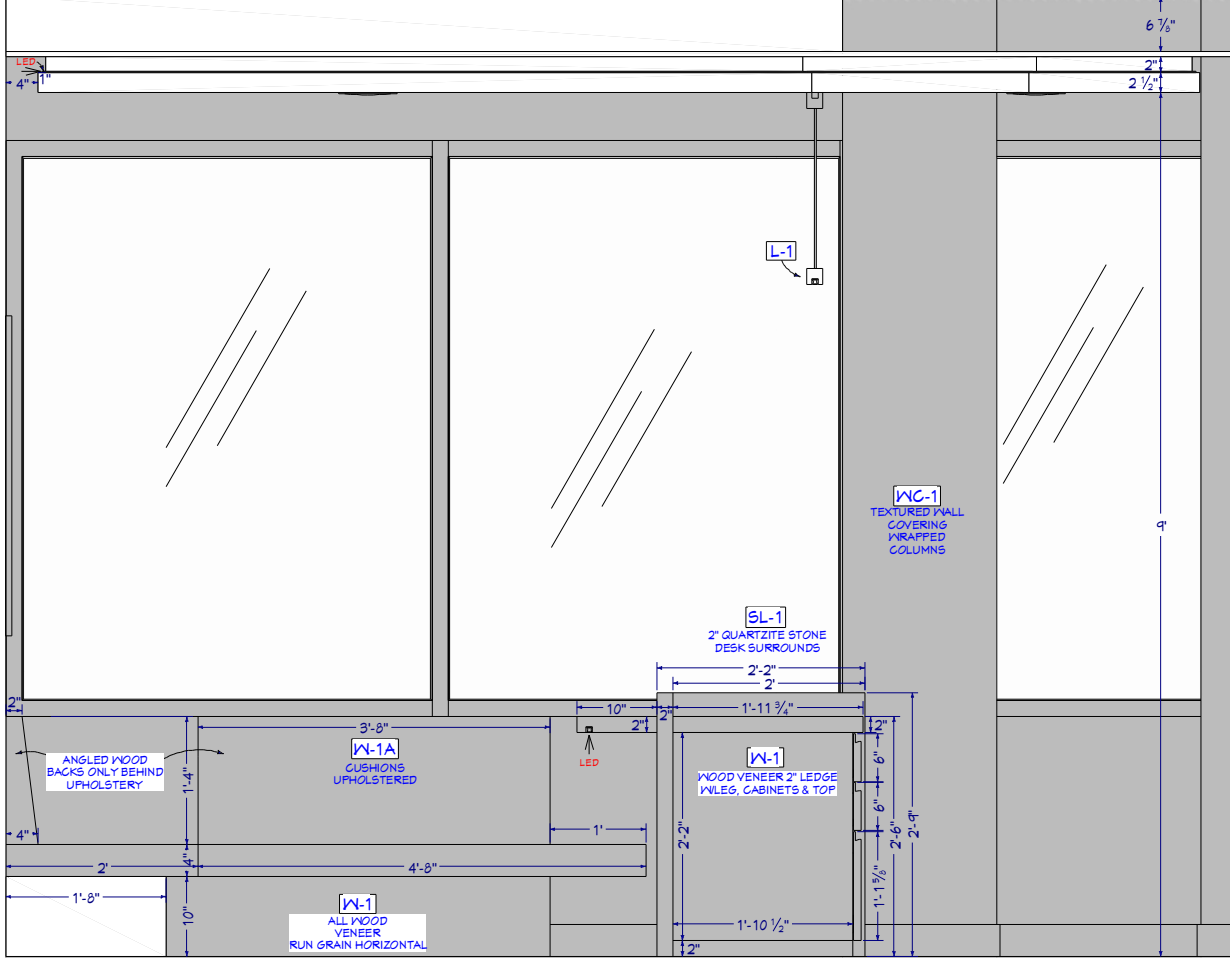

R8 RECEPTION WOODWORK
1/2" = 1'

PROJECT NAME

PROJECT NUMBER

DESIGN DETAIL v1.1

VERSION PURPOSE

1/2" = 1'

ARCH D (24"X36")

SHEET FORMAT

SELECT ORIGINAL SIZE WHEN PLOTTING

TO MAINTAIN SCALING ACCURACY

DRAWING SCALE

11/03/2023

ORIGINAL DRAWING DATE

11/14/2023

CURRENT VERSION DATE

v1.1

VERSION

MG CAD

DRAWN BY

© 2023

Lucie simmons Design.


RECEPTION DESIGN

4501 TAMAMI TRL 3N

NAPLES, FL


OLEY KINSER

CONCIERGE WEALTH

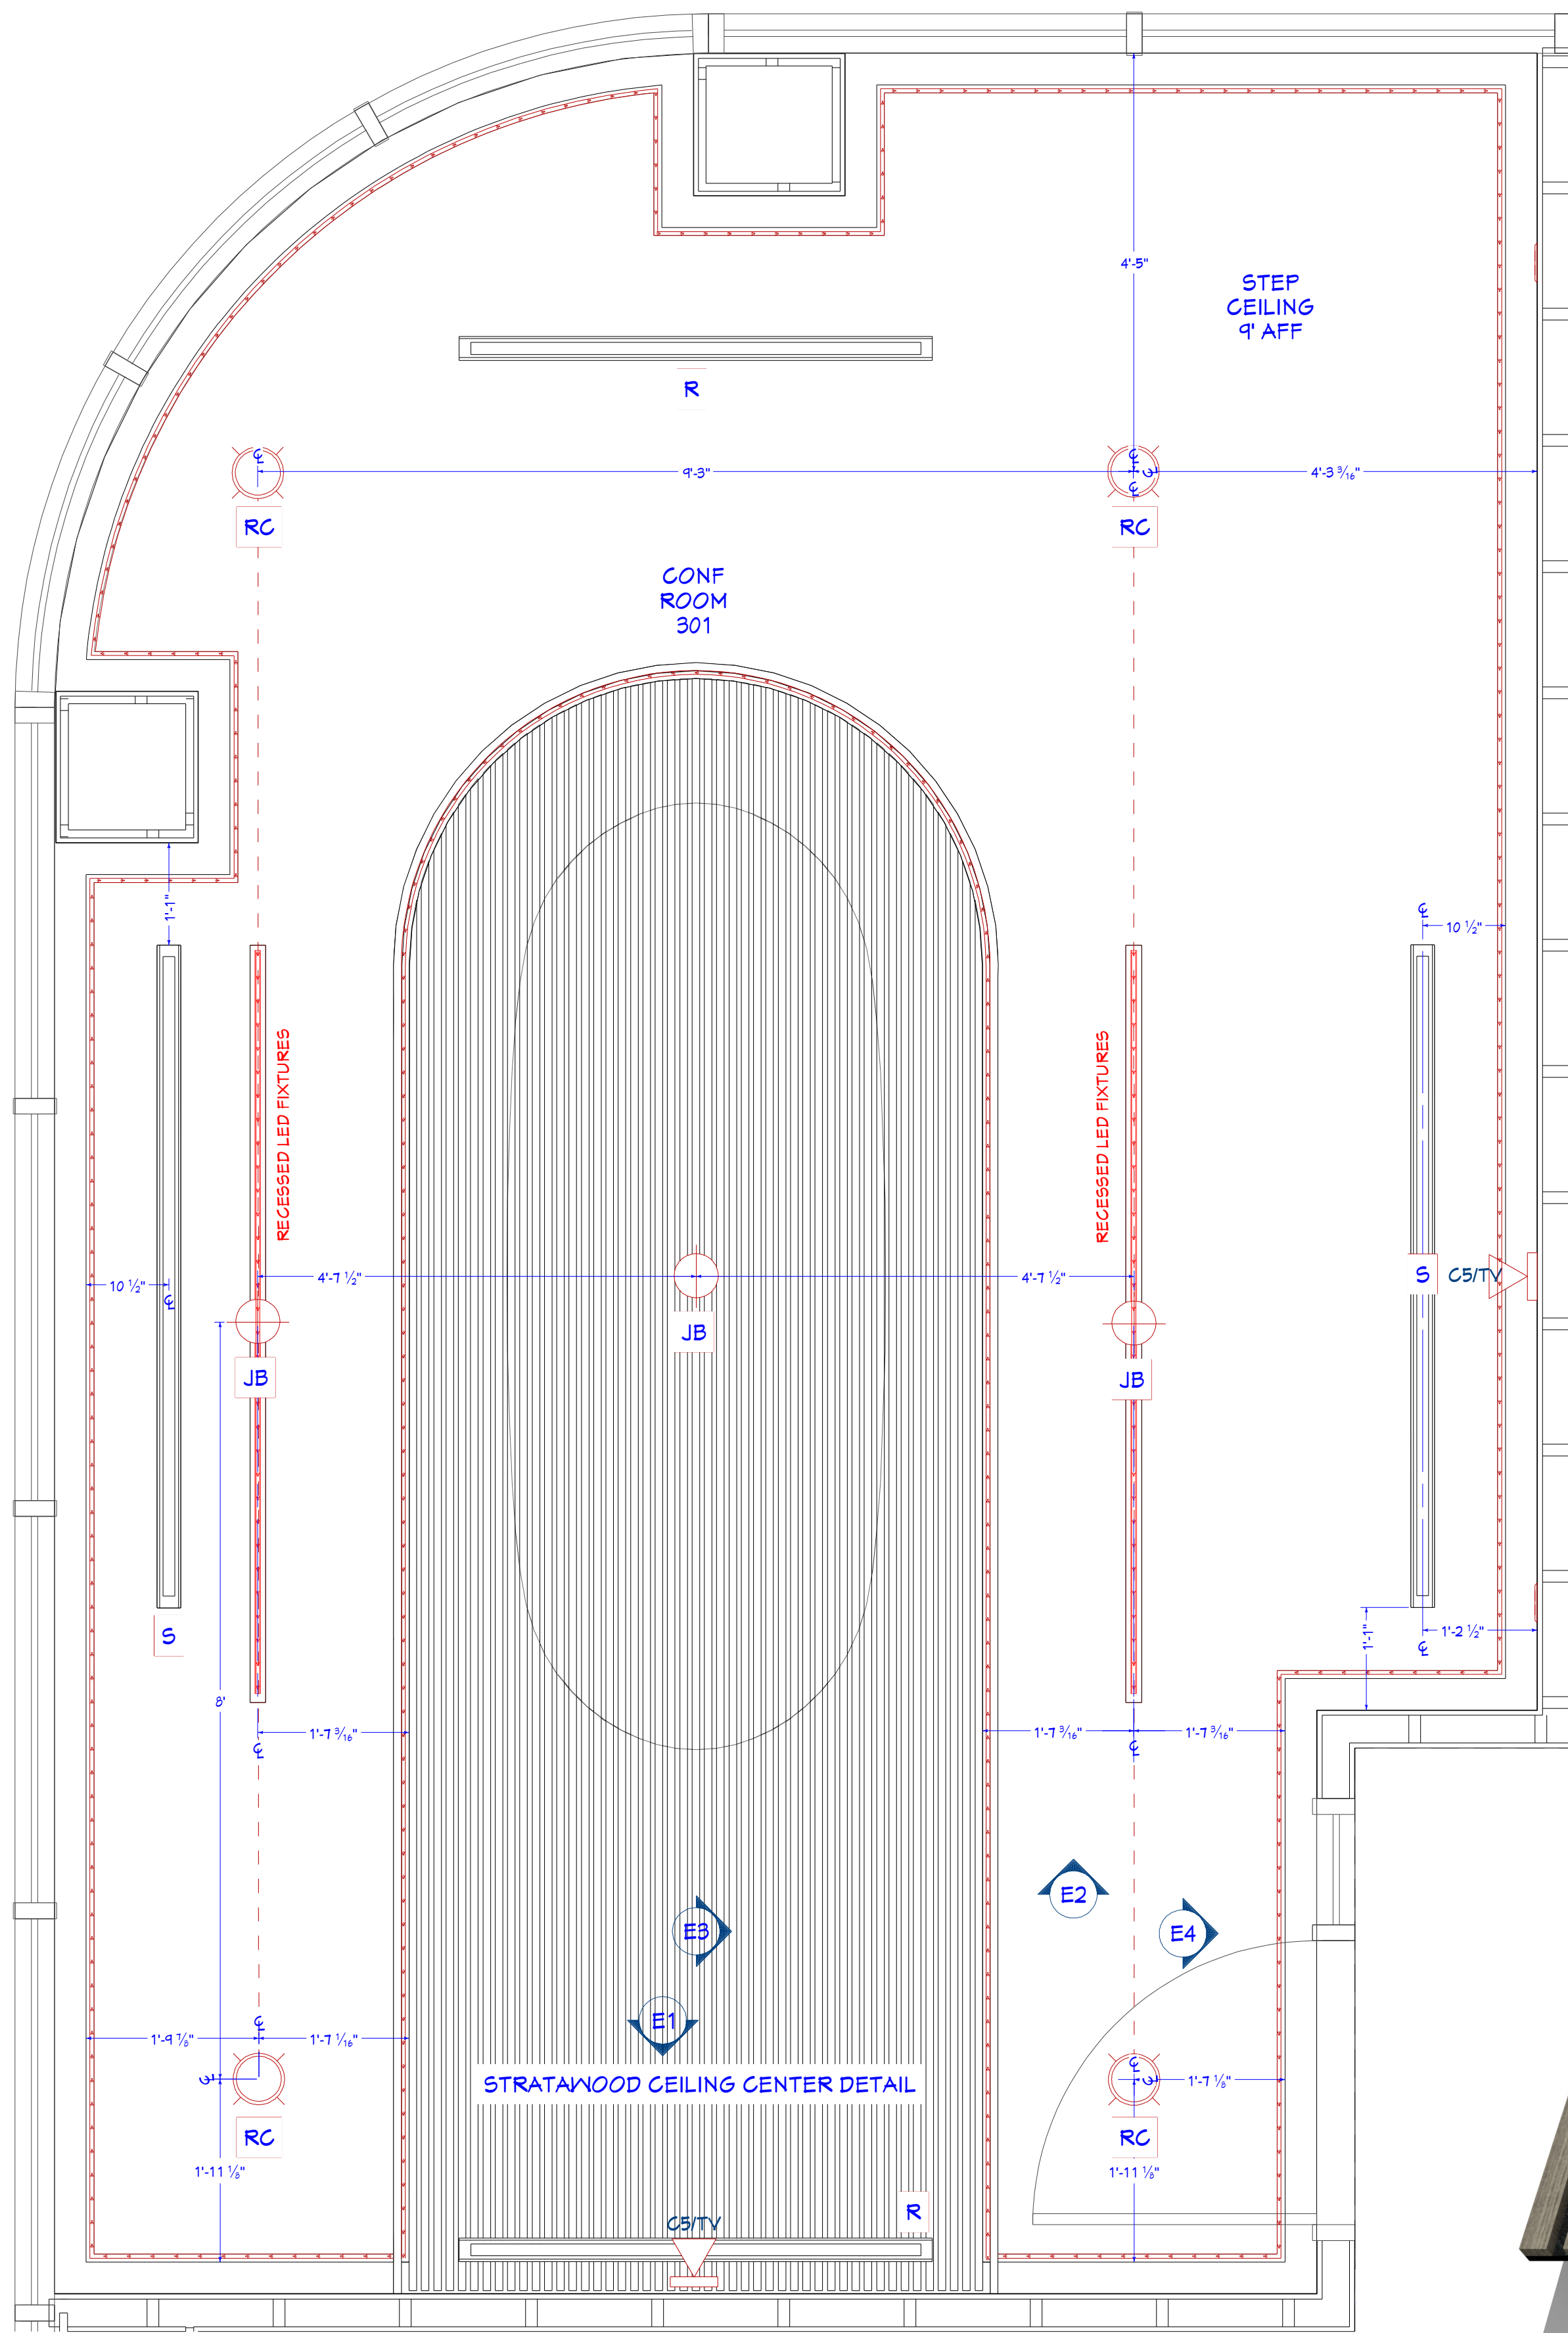


301 CONFERENCE CEILING

3/4" = 1'

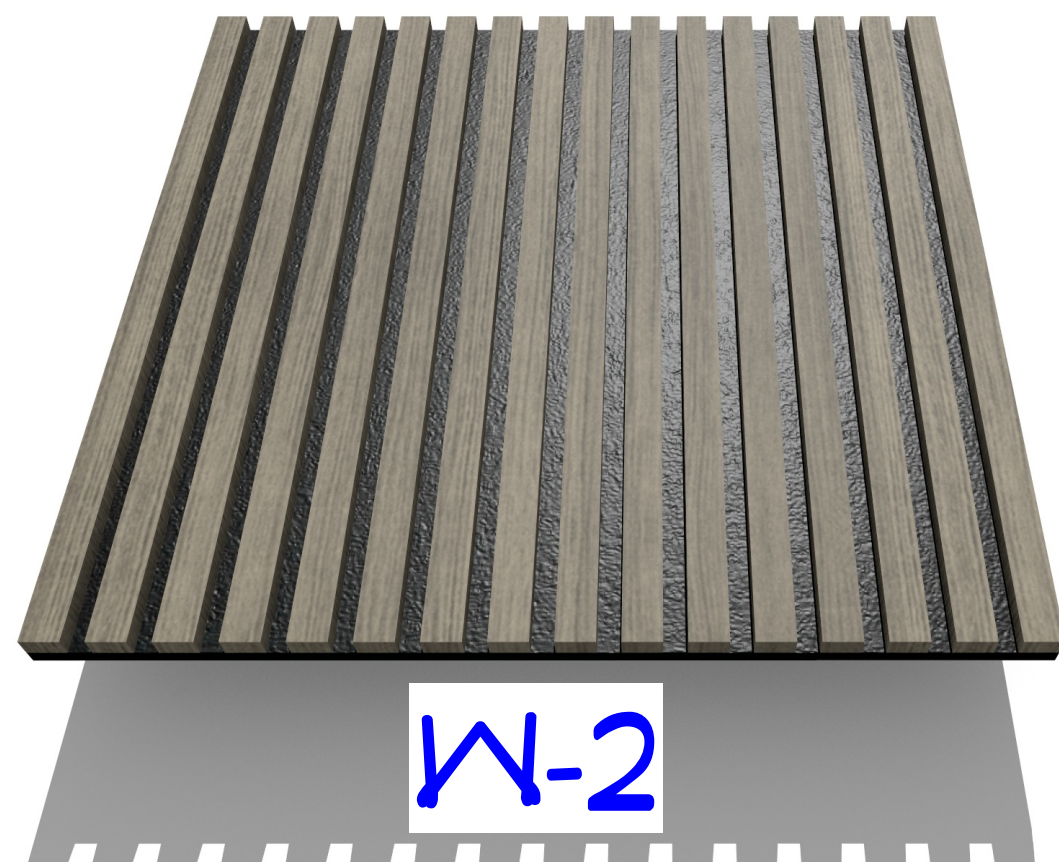


FRASCH STRATAWOOD PANELS 24"x 96"x .87"

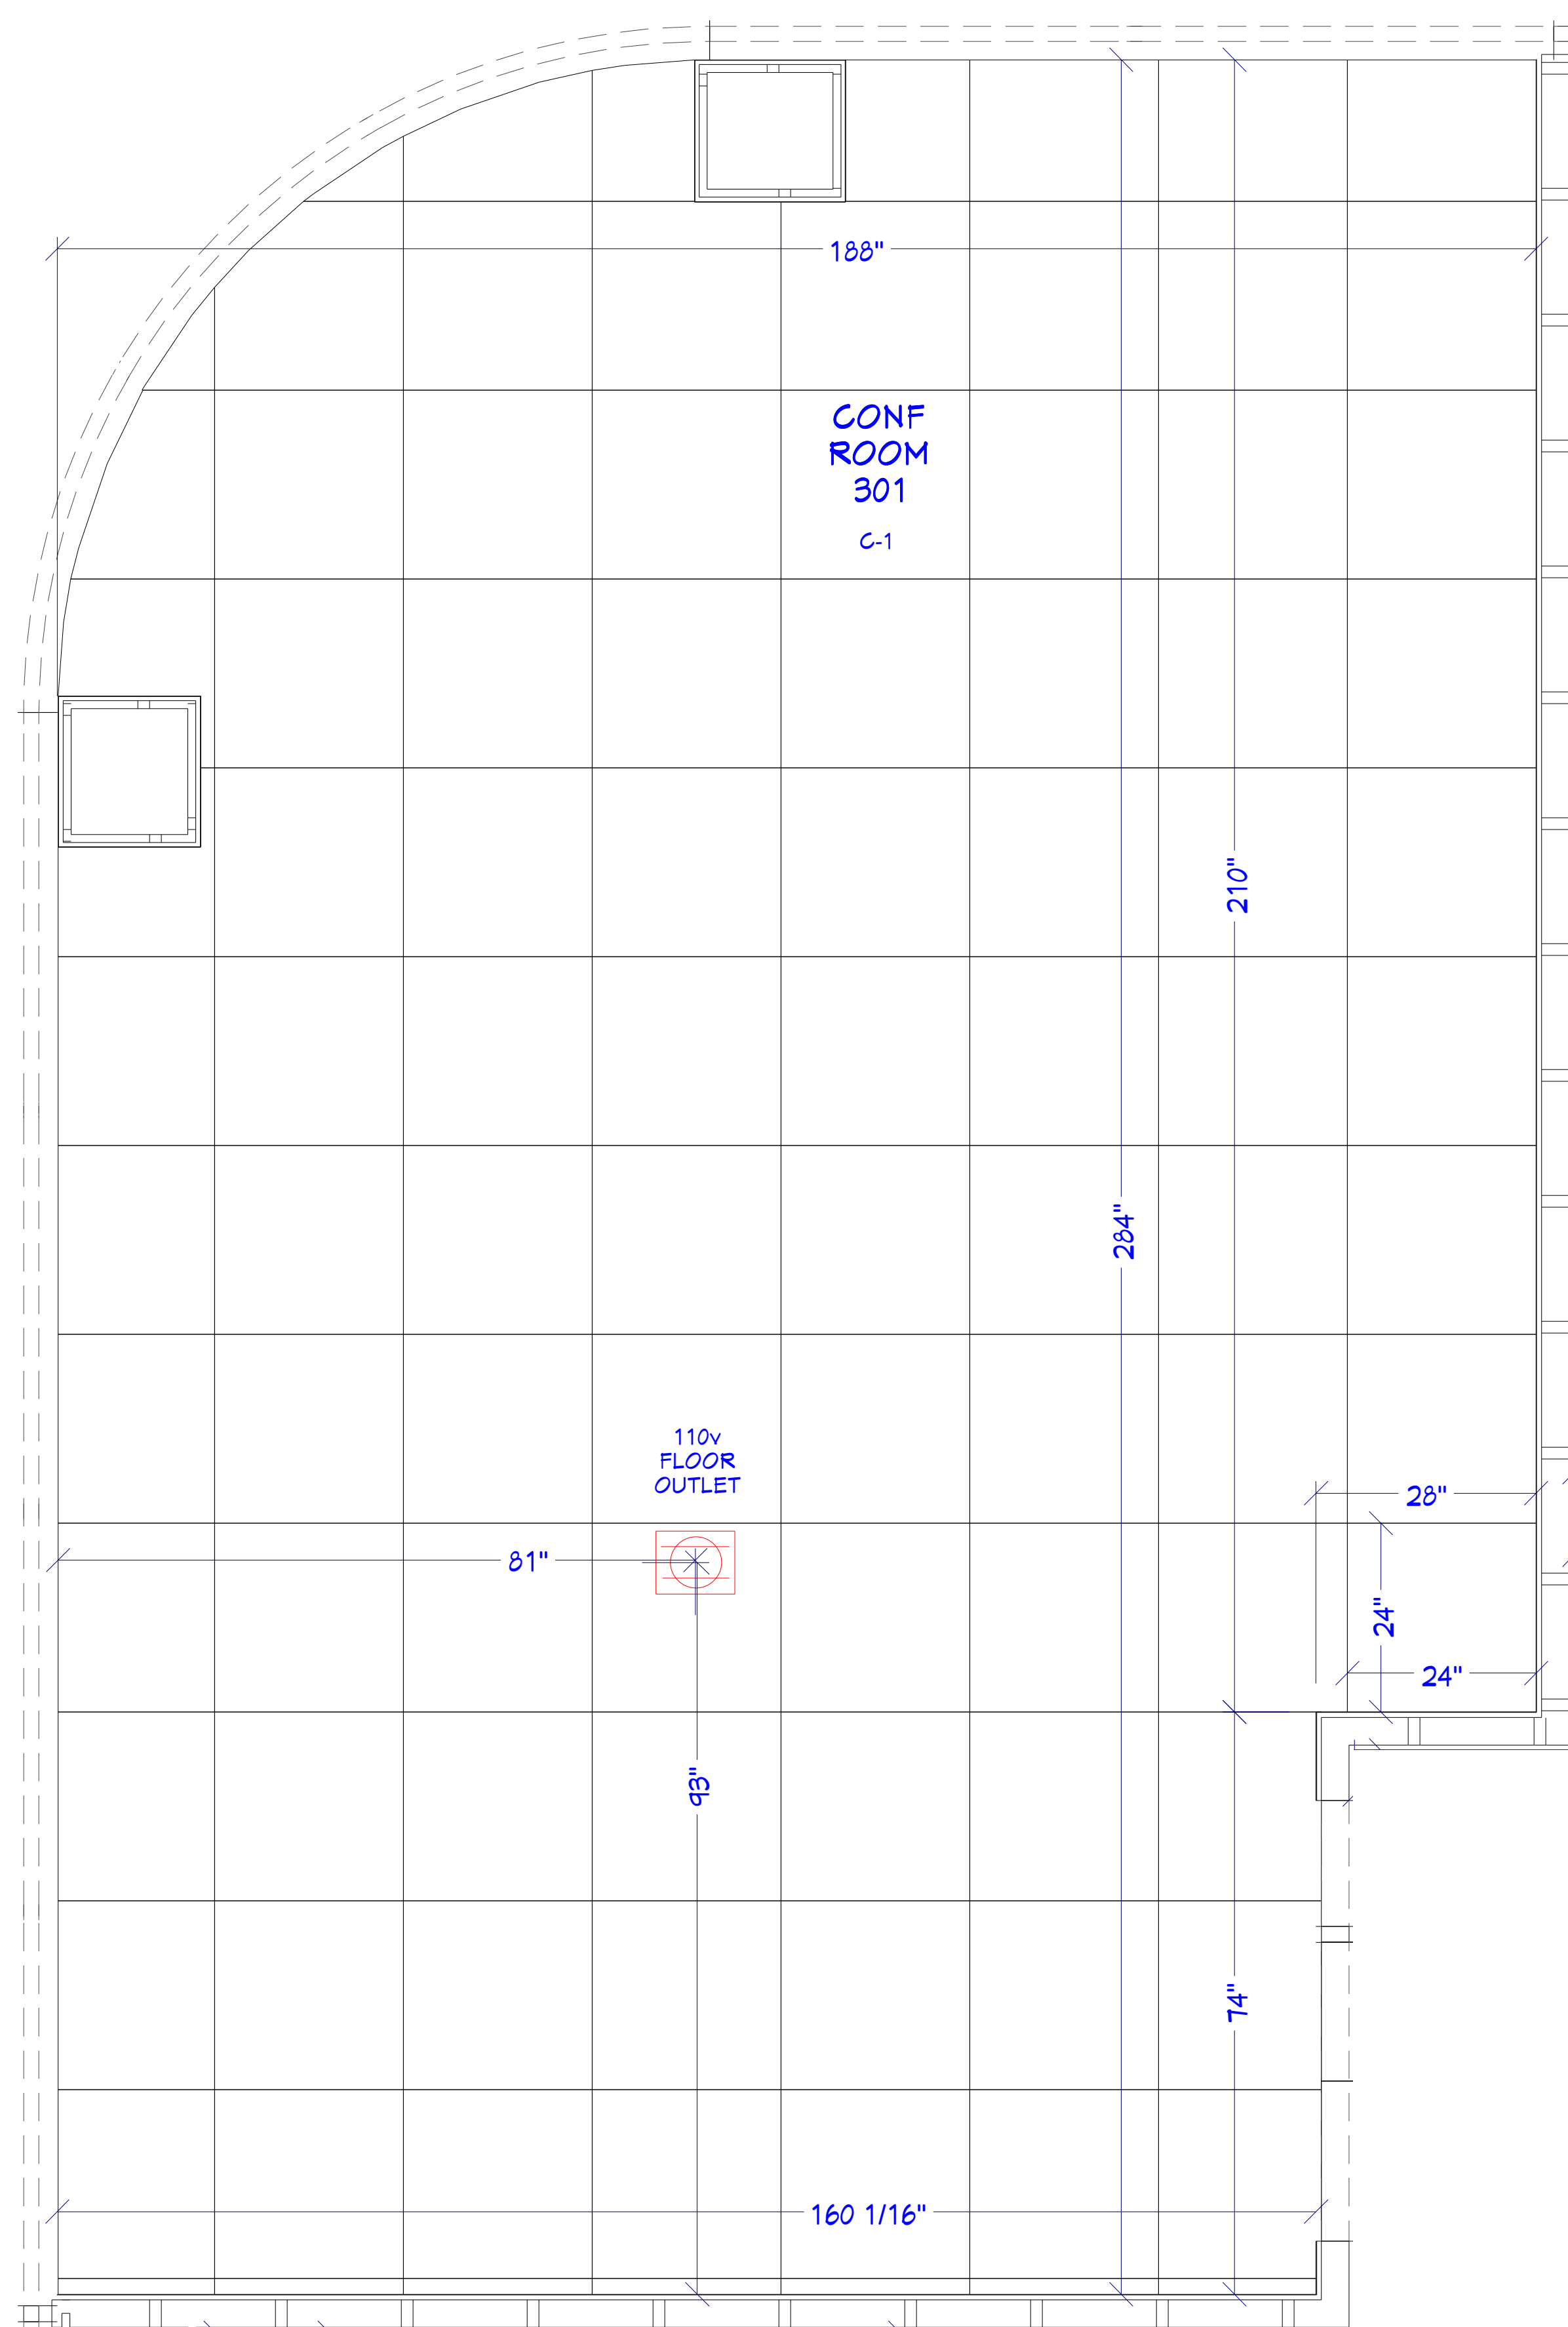


301 CONFERENCE FLOORING

3/4" = 1'


RC = RECESSED CAN / JB = JUNCTION BOX / S = A/C SUPPLY / R = A/C RETURN / LED = STRIP AROUND PERIMETER OF COVE CEILING

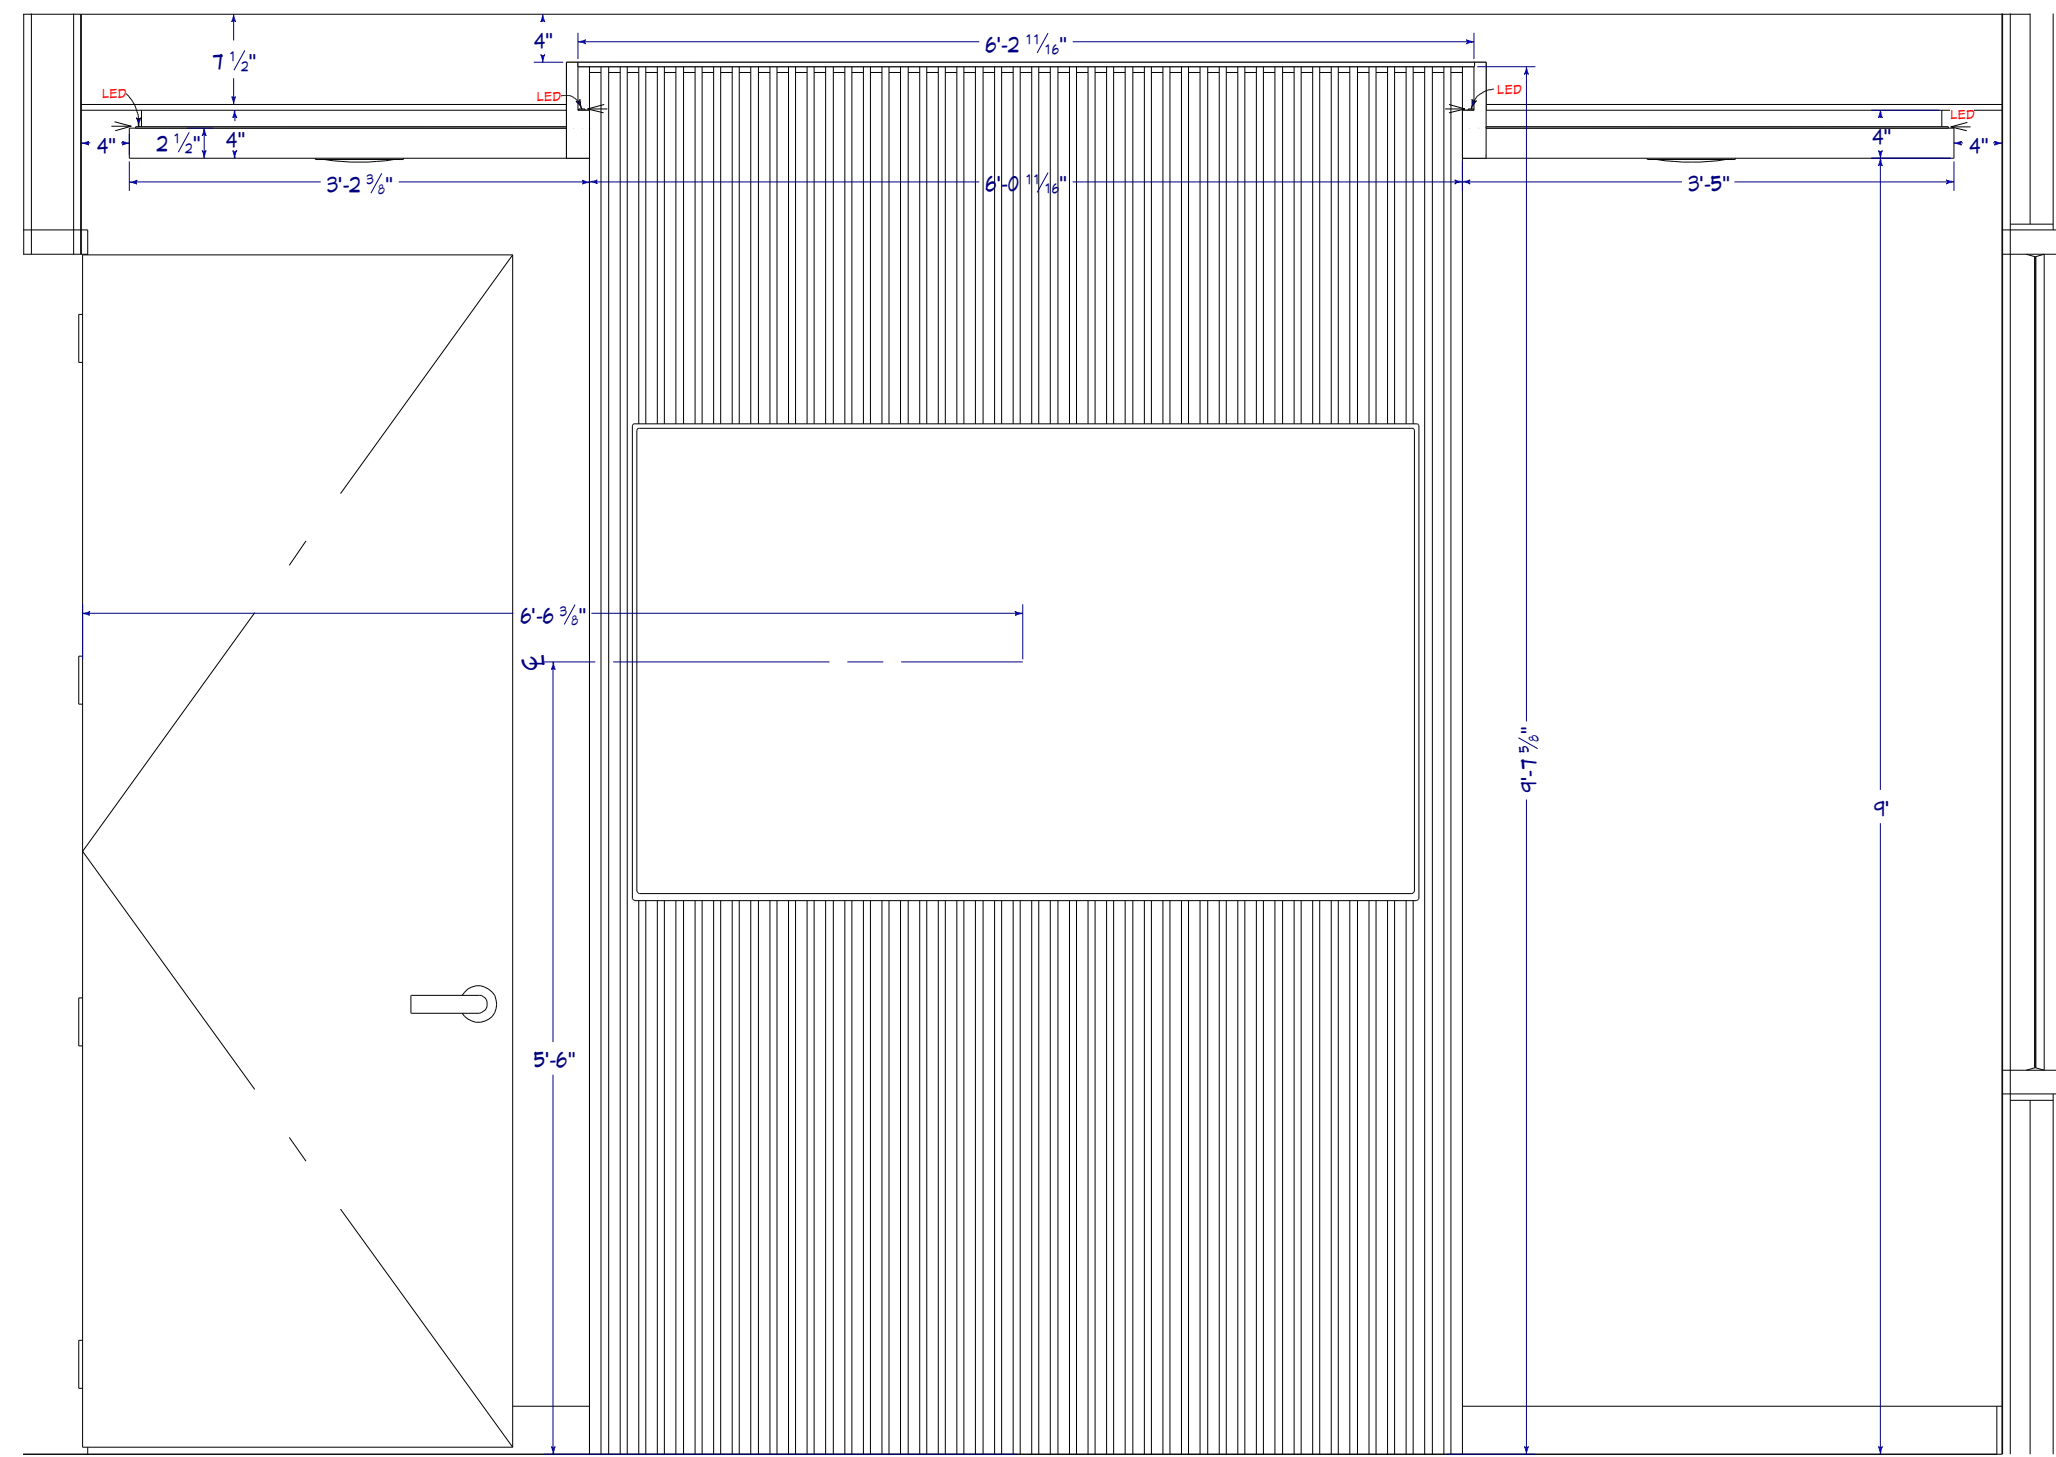


E1 301 CONFERENCE ROOM
3/4" = 1'

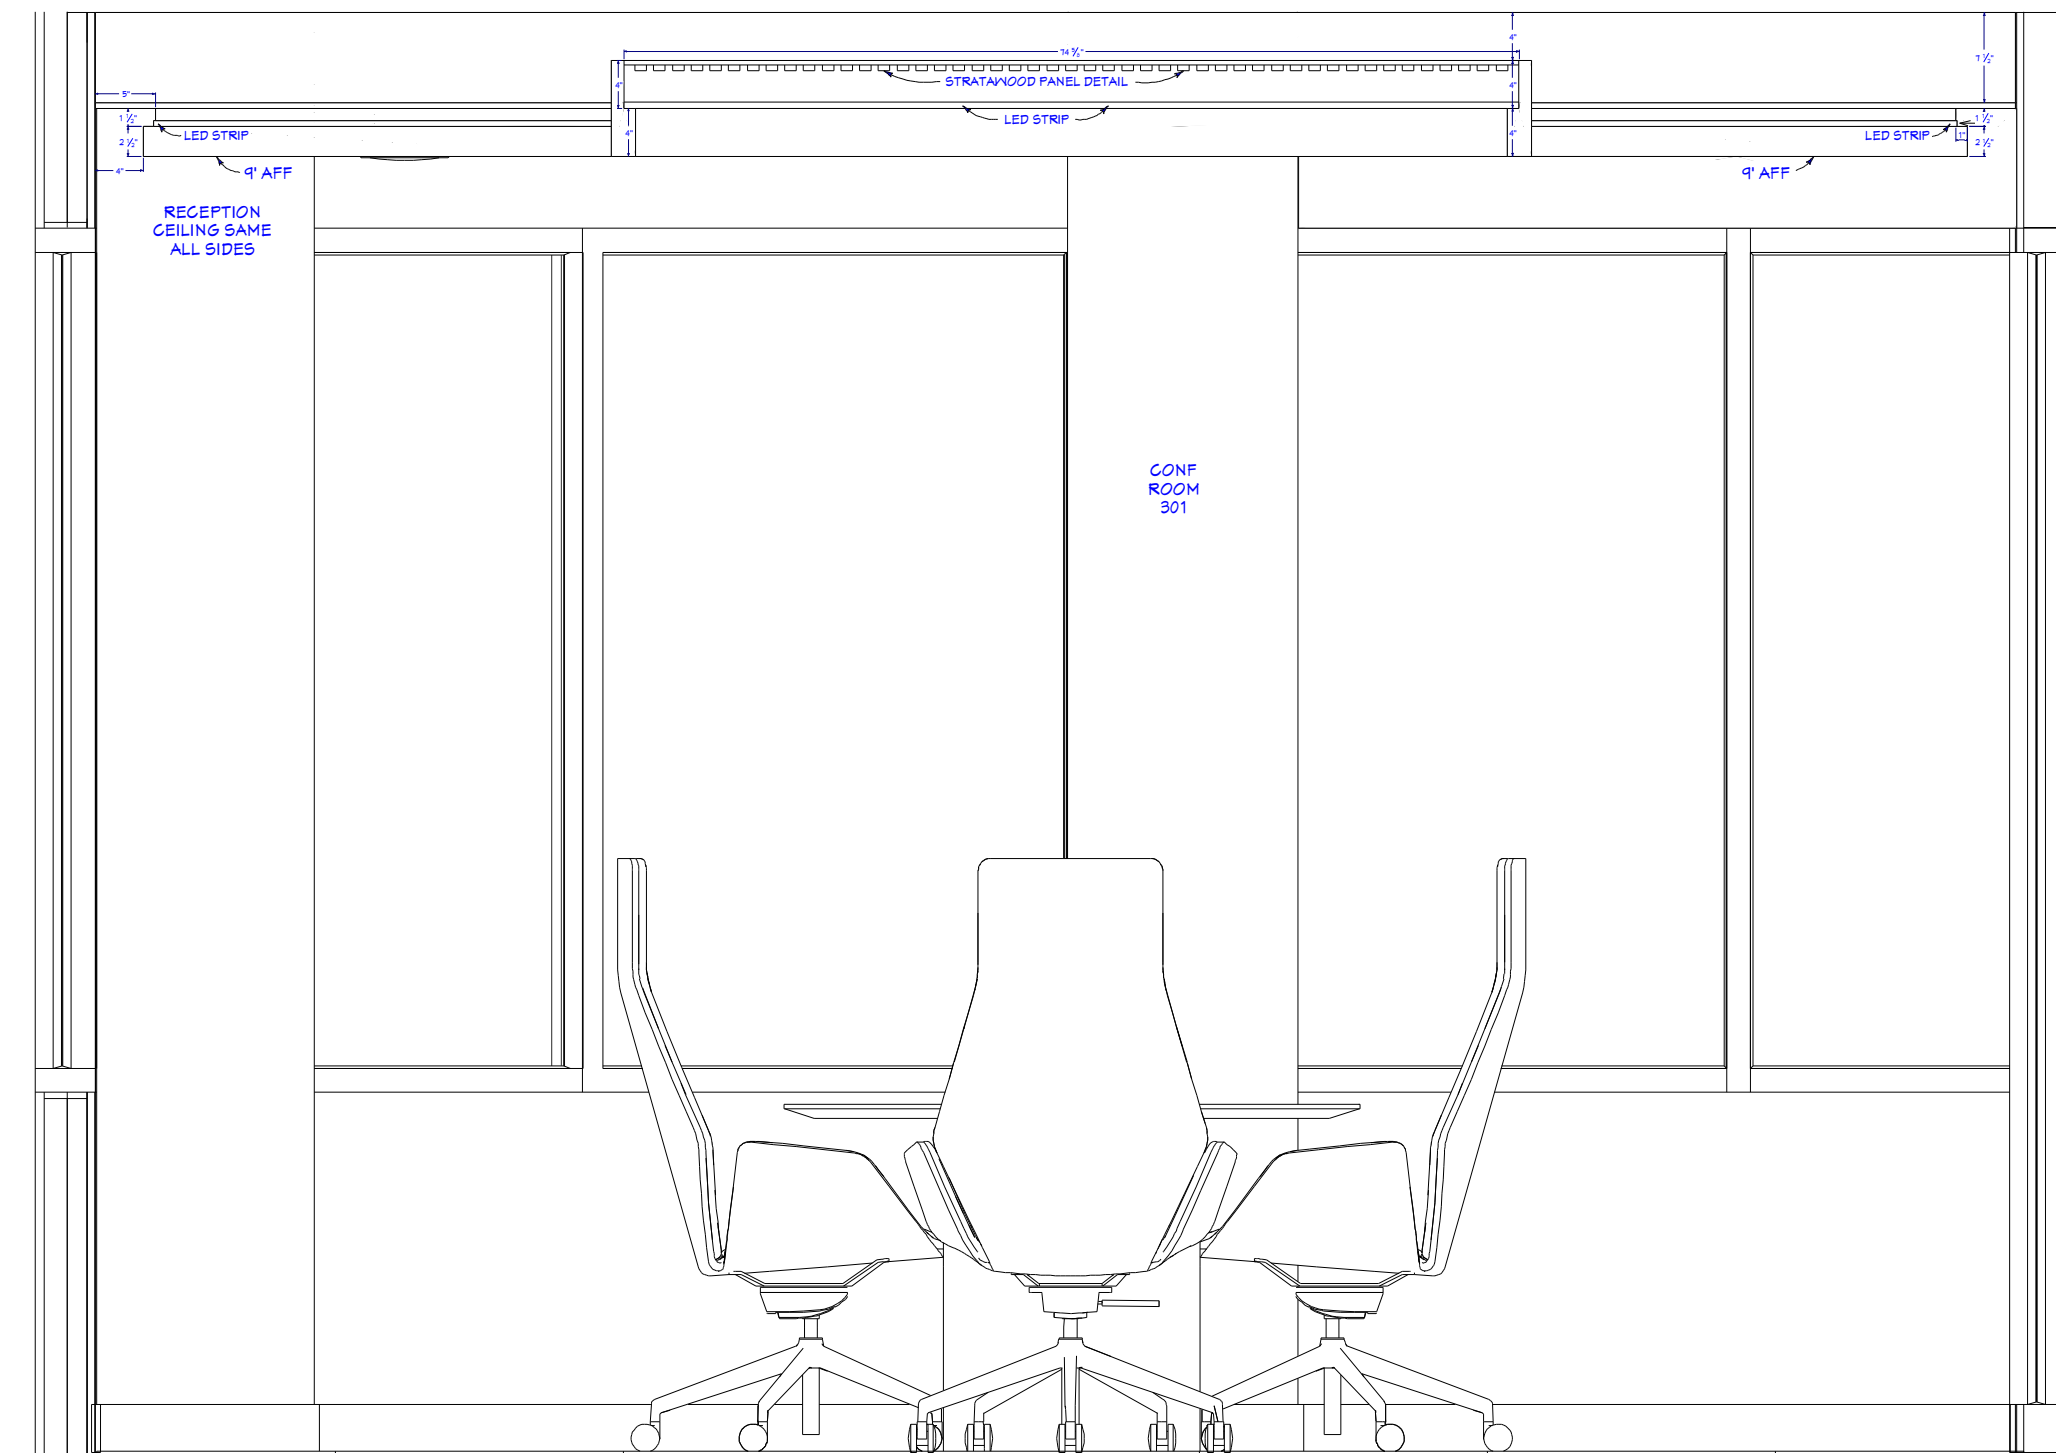

E2 301 CONFERENCE ROOM
3/4" = 1'

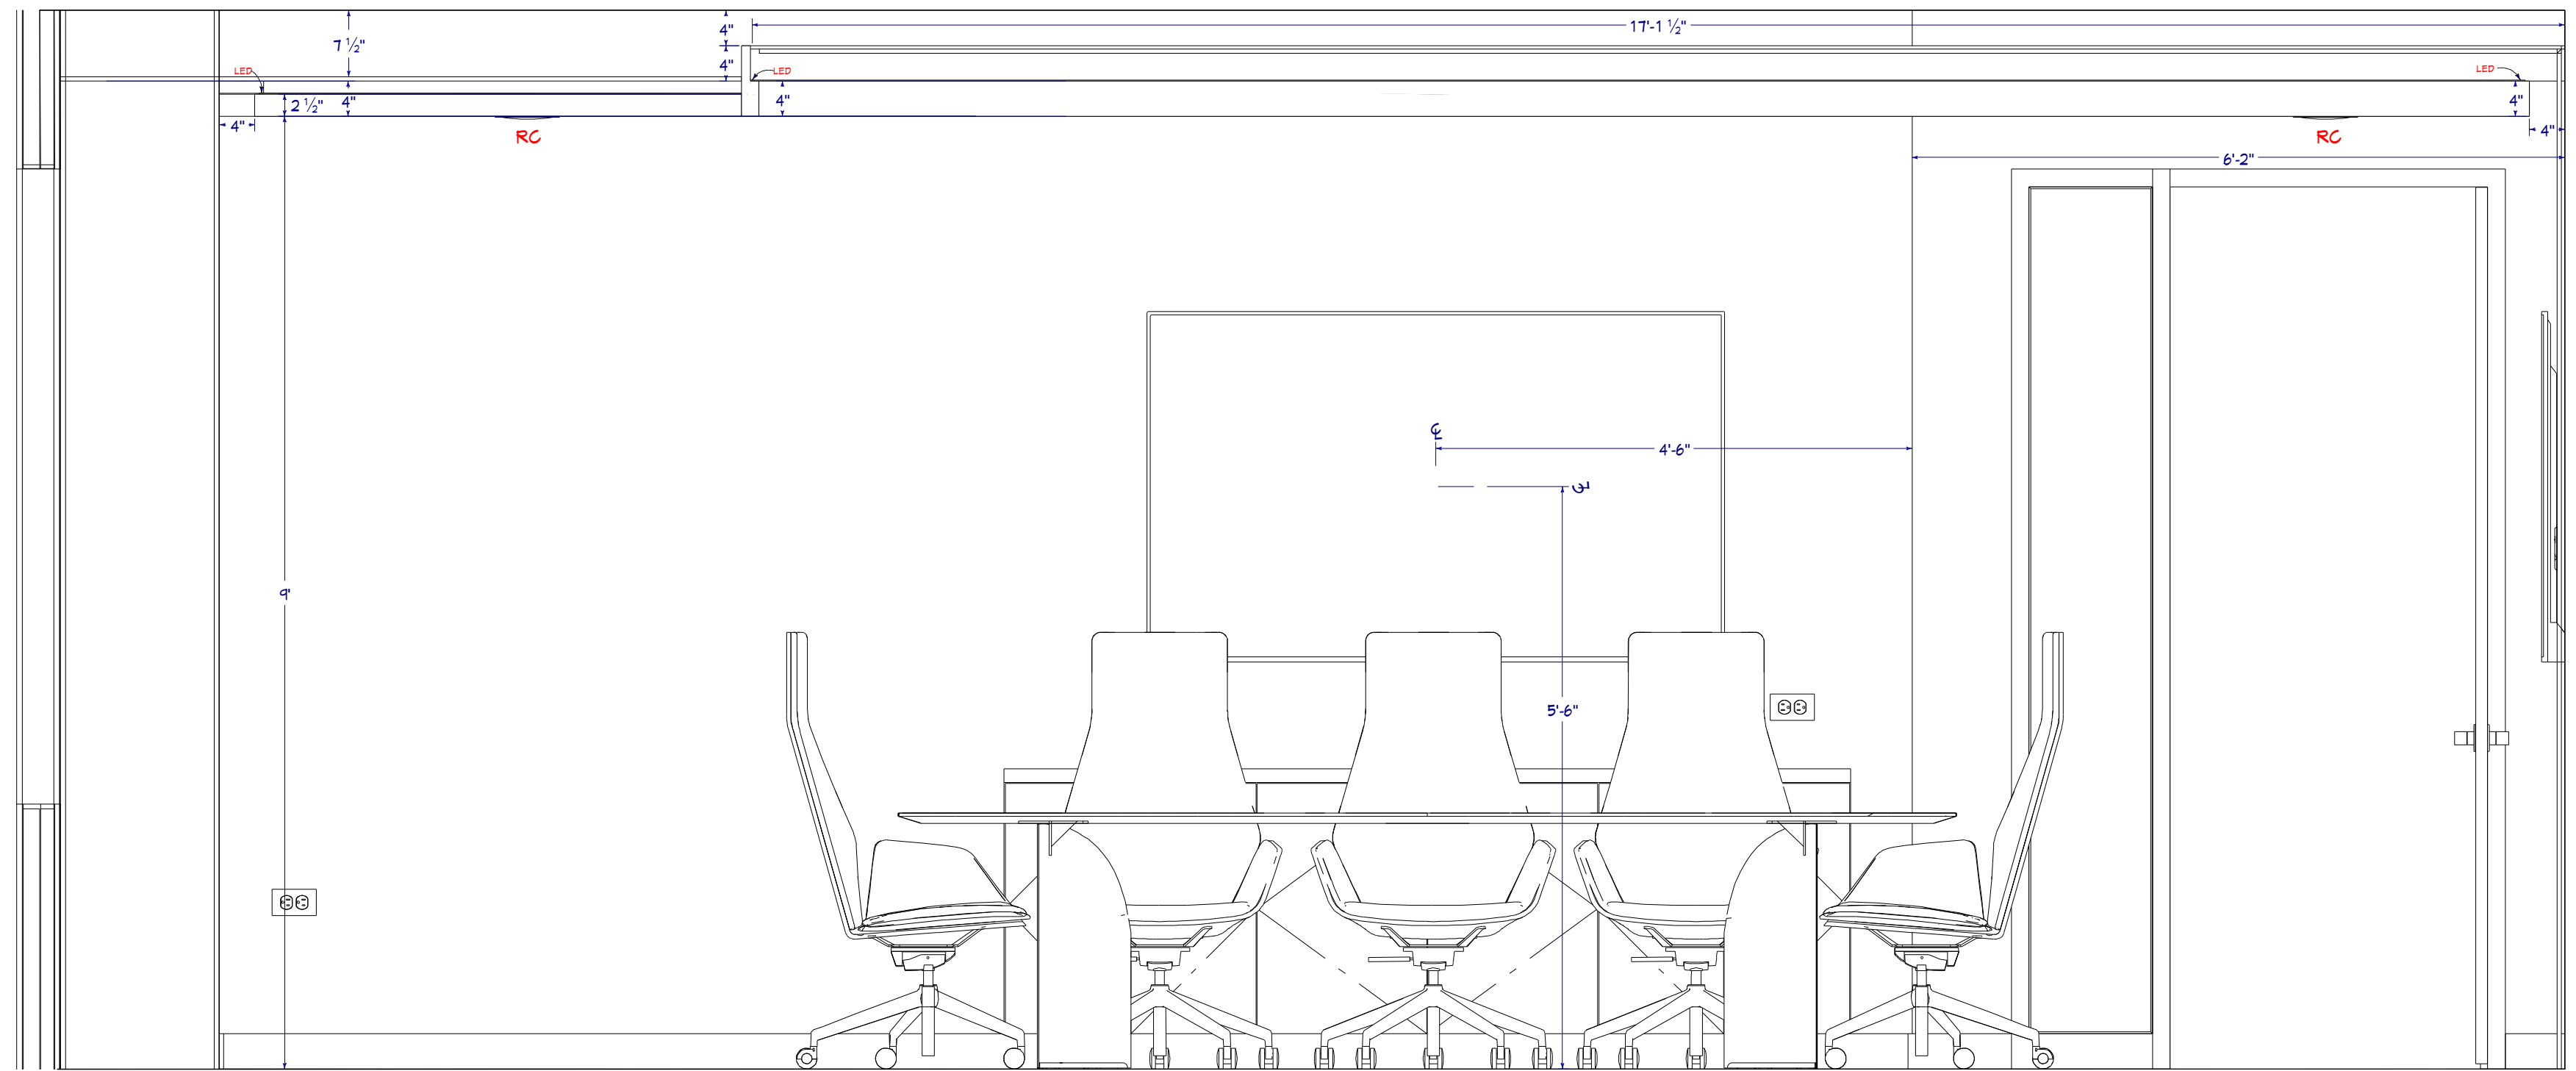

E3 301 CONFERENCE ROOM
3/4" = 1'

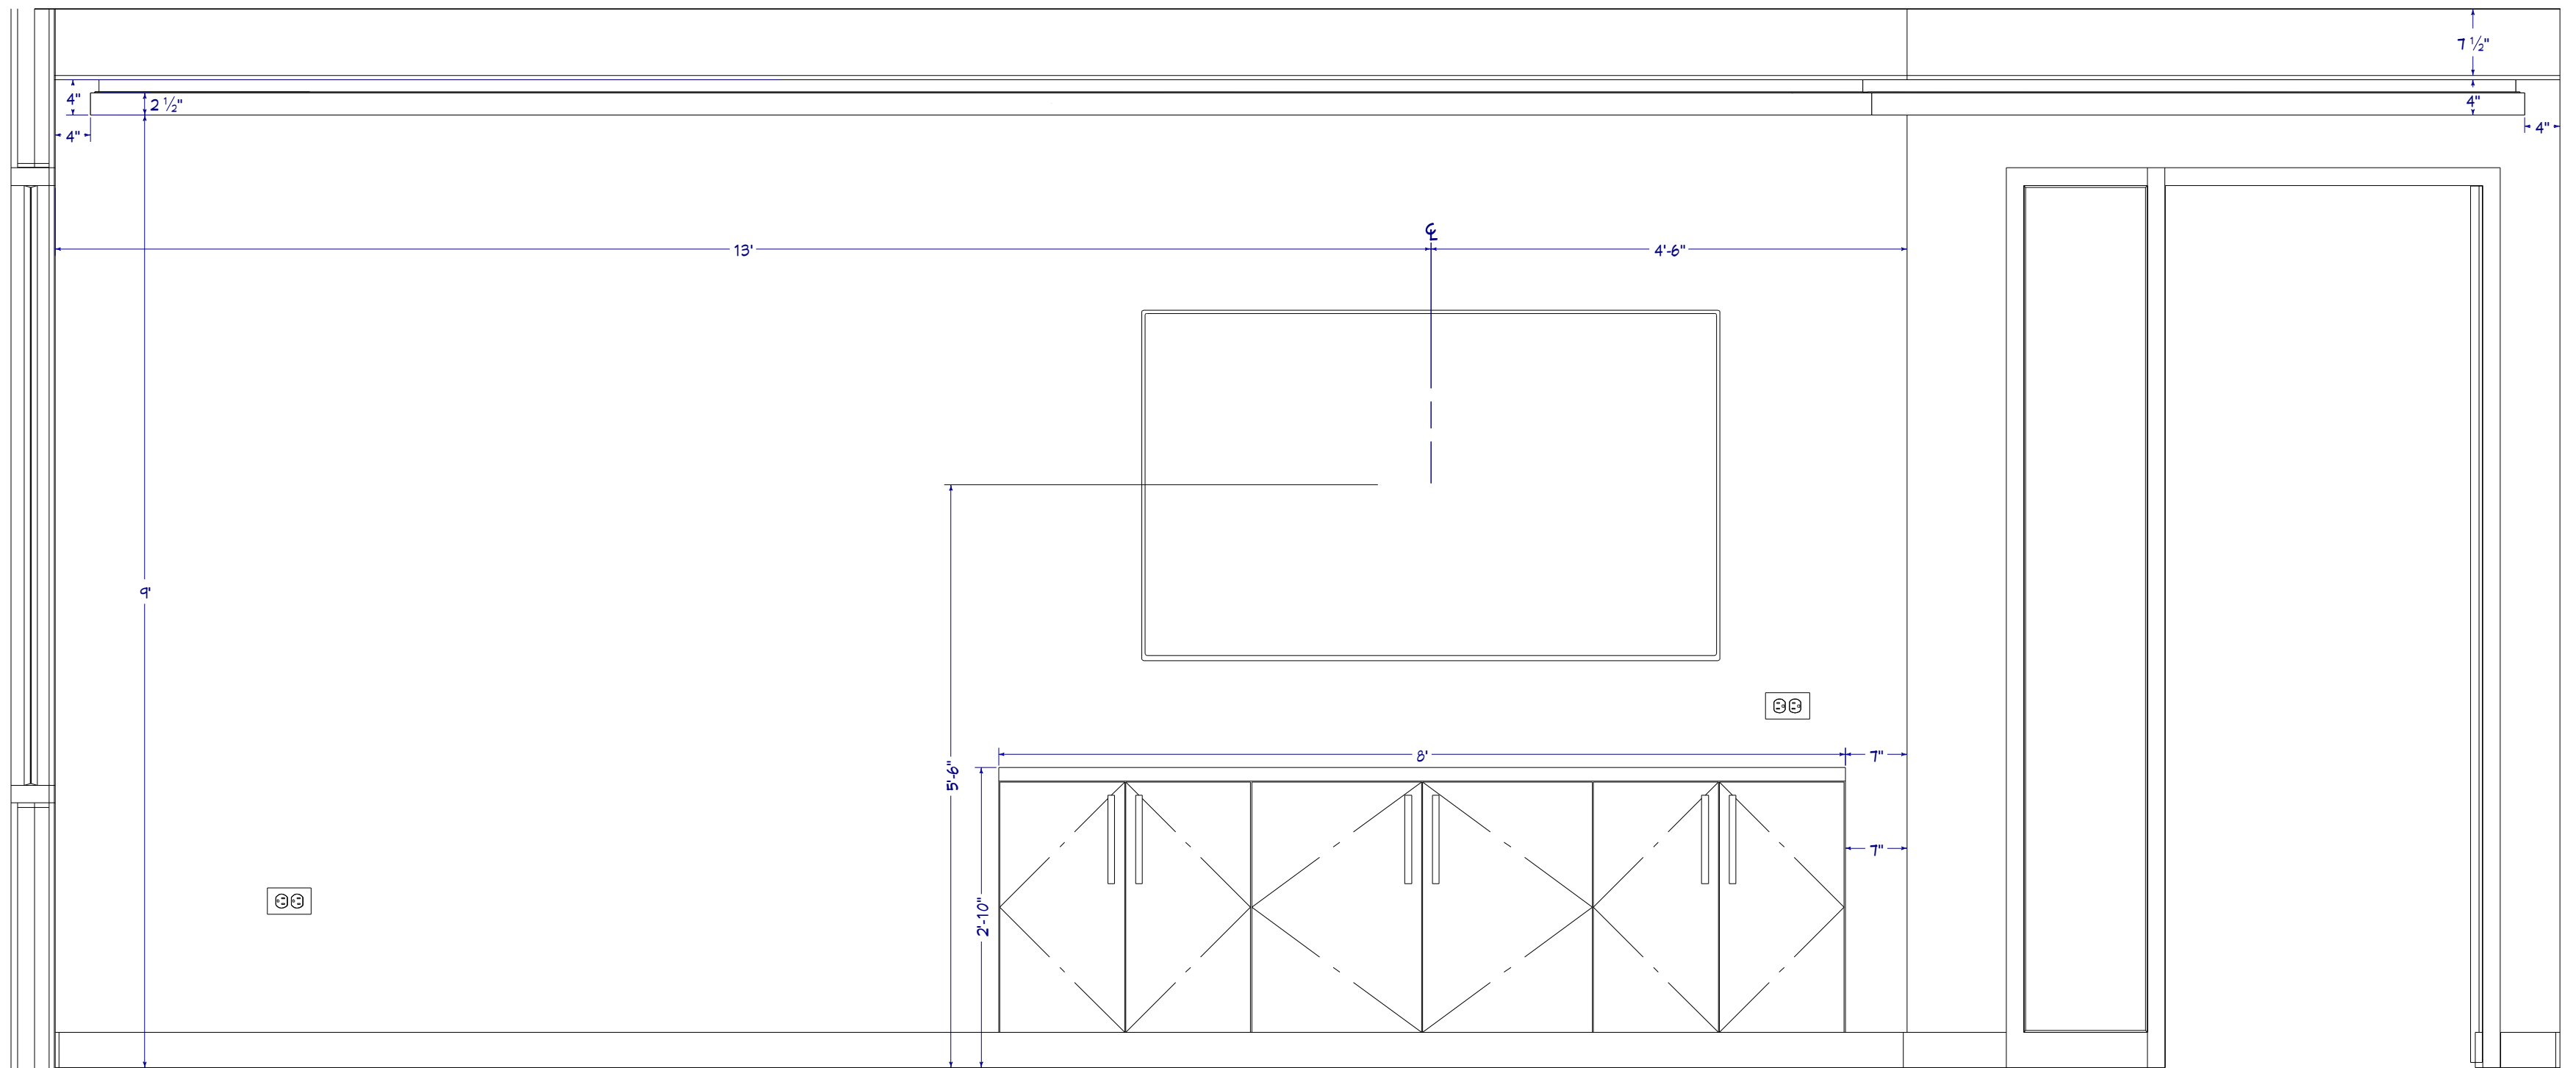

E4 301 CONFERENCE ROOM
3/4" = 1'



SHEET NUMBER
ID-7

SHEET FORMAT
ARCH D (24"X36")
SELECT ORIGINAL SIZE WHEN PLOTTING
TO MAINTAIN SCALING ACCURACY
DRAWING SCALE
3/4" = 1'

VERSION PURPOSE
**PLAN
DETAIL
v1.1**

301 CONFERENCE RM
4501 TAMiami TRL 3N
NAPLES, FL

PROJECT NAME

APPROVED BY / DATE

OLEY KINER
CONCIERGE WEALTH


ORIGINAL DRAWING DATE:
11/03/2023

CURRENT VERSION DATE:
11/14/2023

VERSION:
v1.1


DRAWN BY:
MG CAD

Lucie simmons
Design.

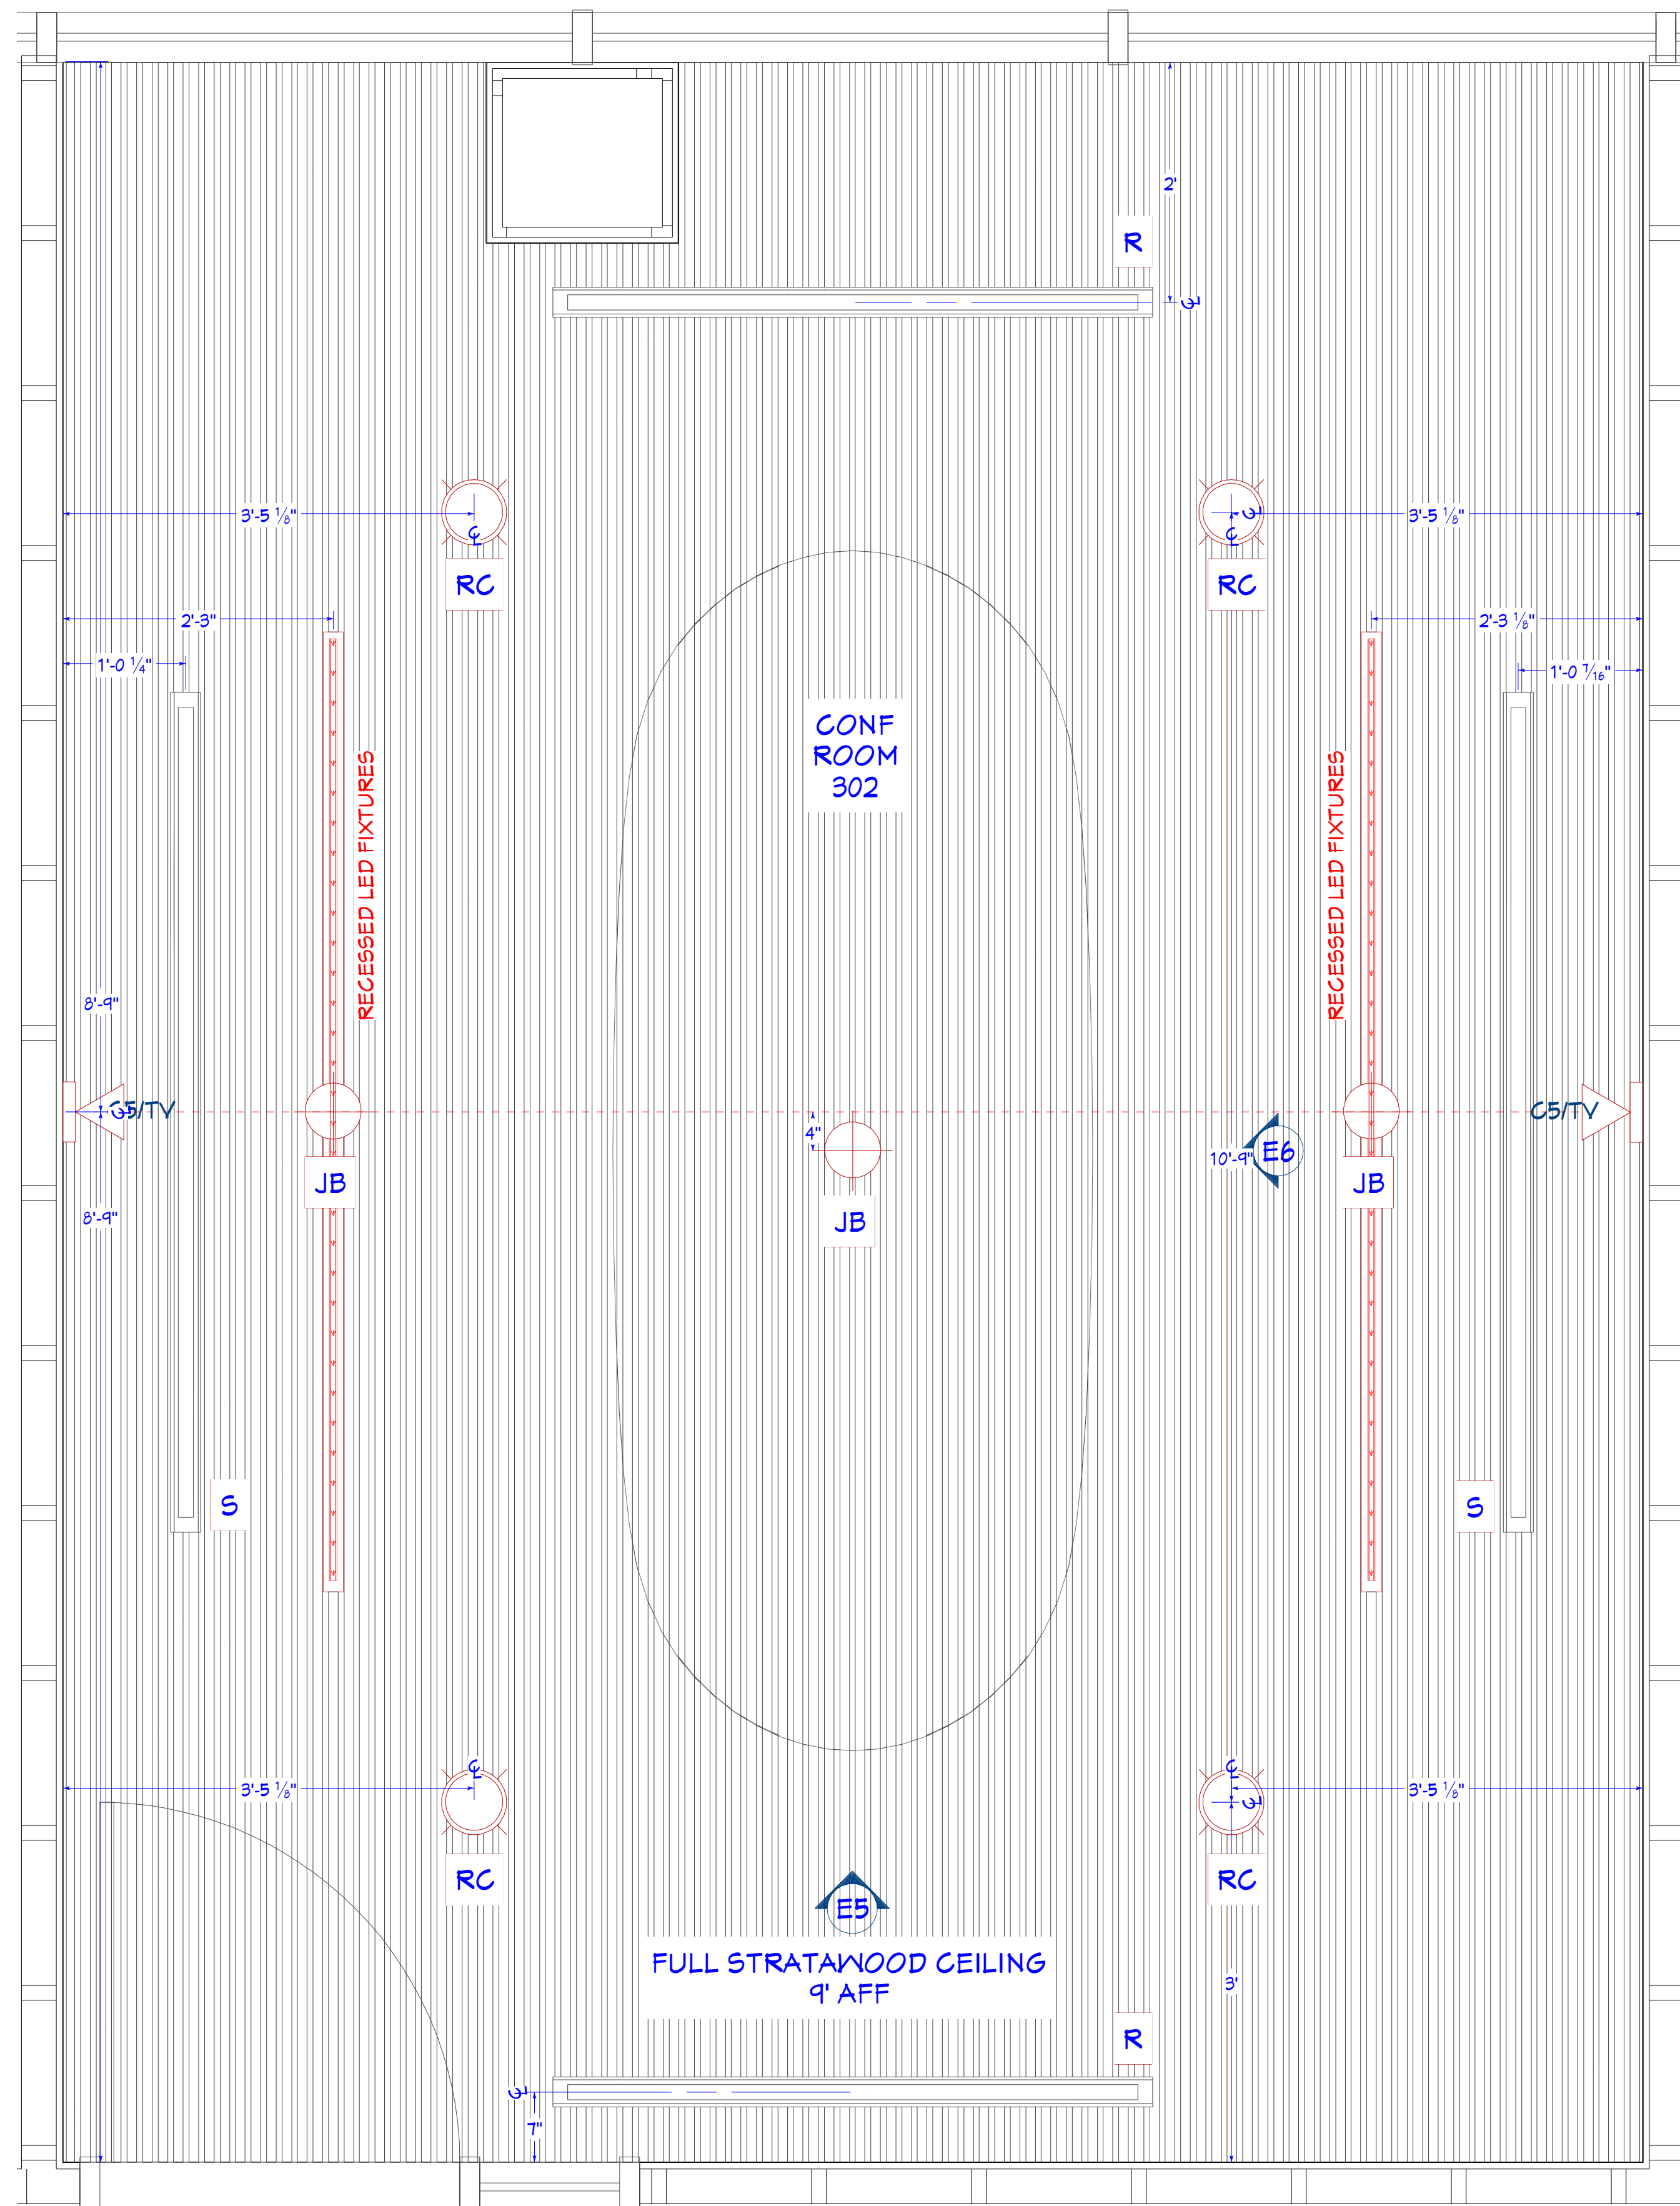

302 CONFERENCE CEILING


1" = 1'

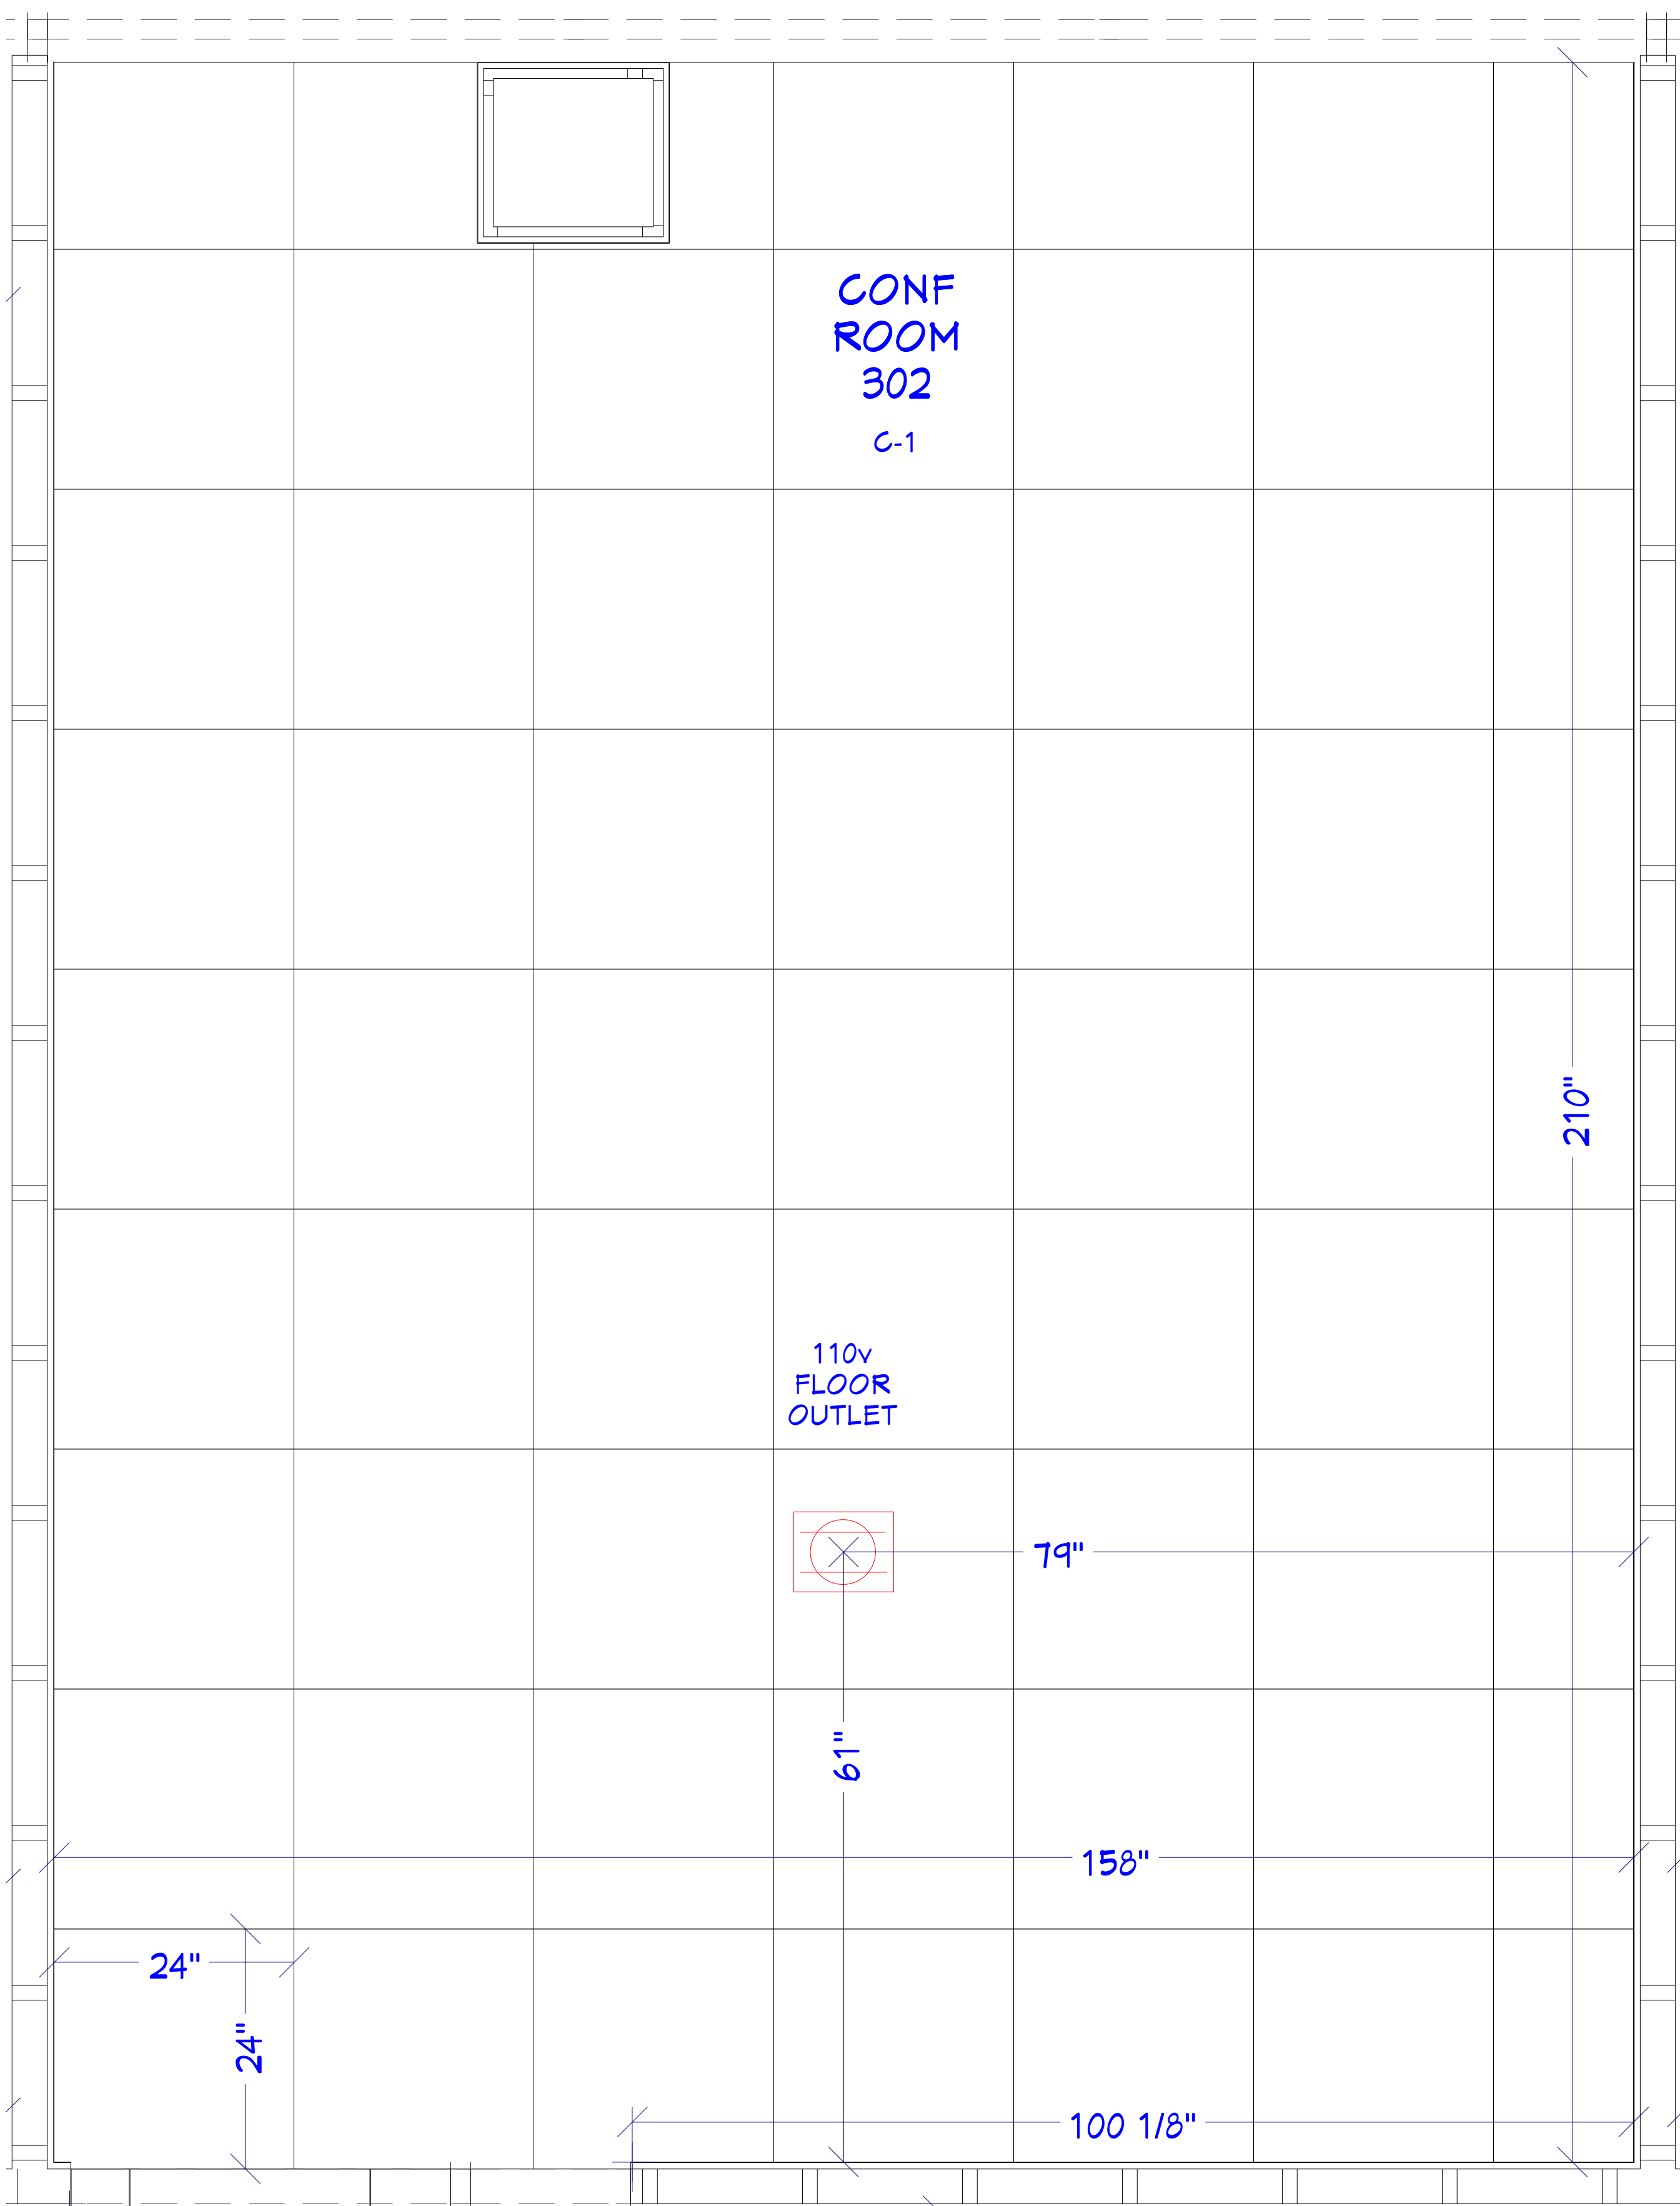

302 CONFERENCE FLOORING

1" = 1'


RC = RECESSED CAN / JB = JUNCTION BOX / S = A/C SUPPLY / R = A/C RETURN / LED = STRIP AROUND PERIMETER OF COVE CEILING

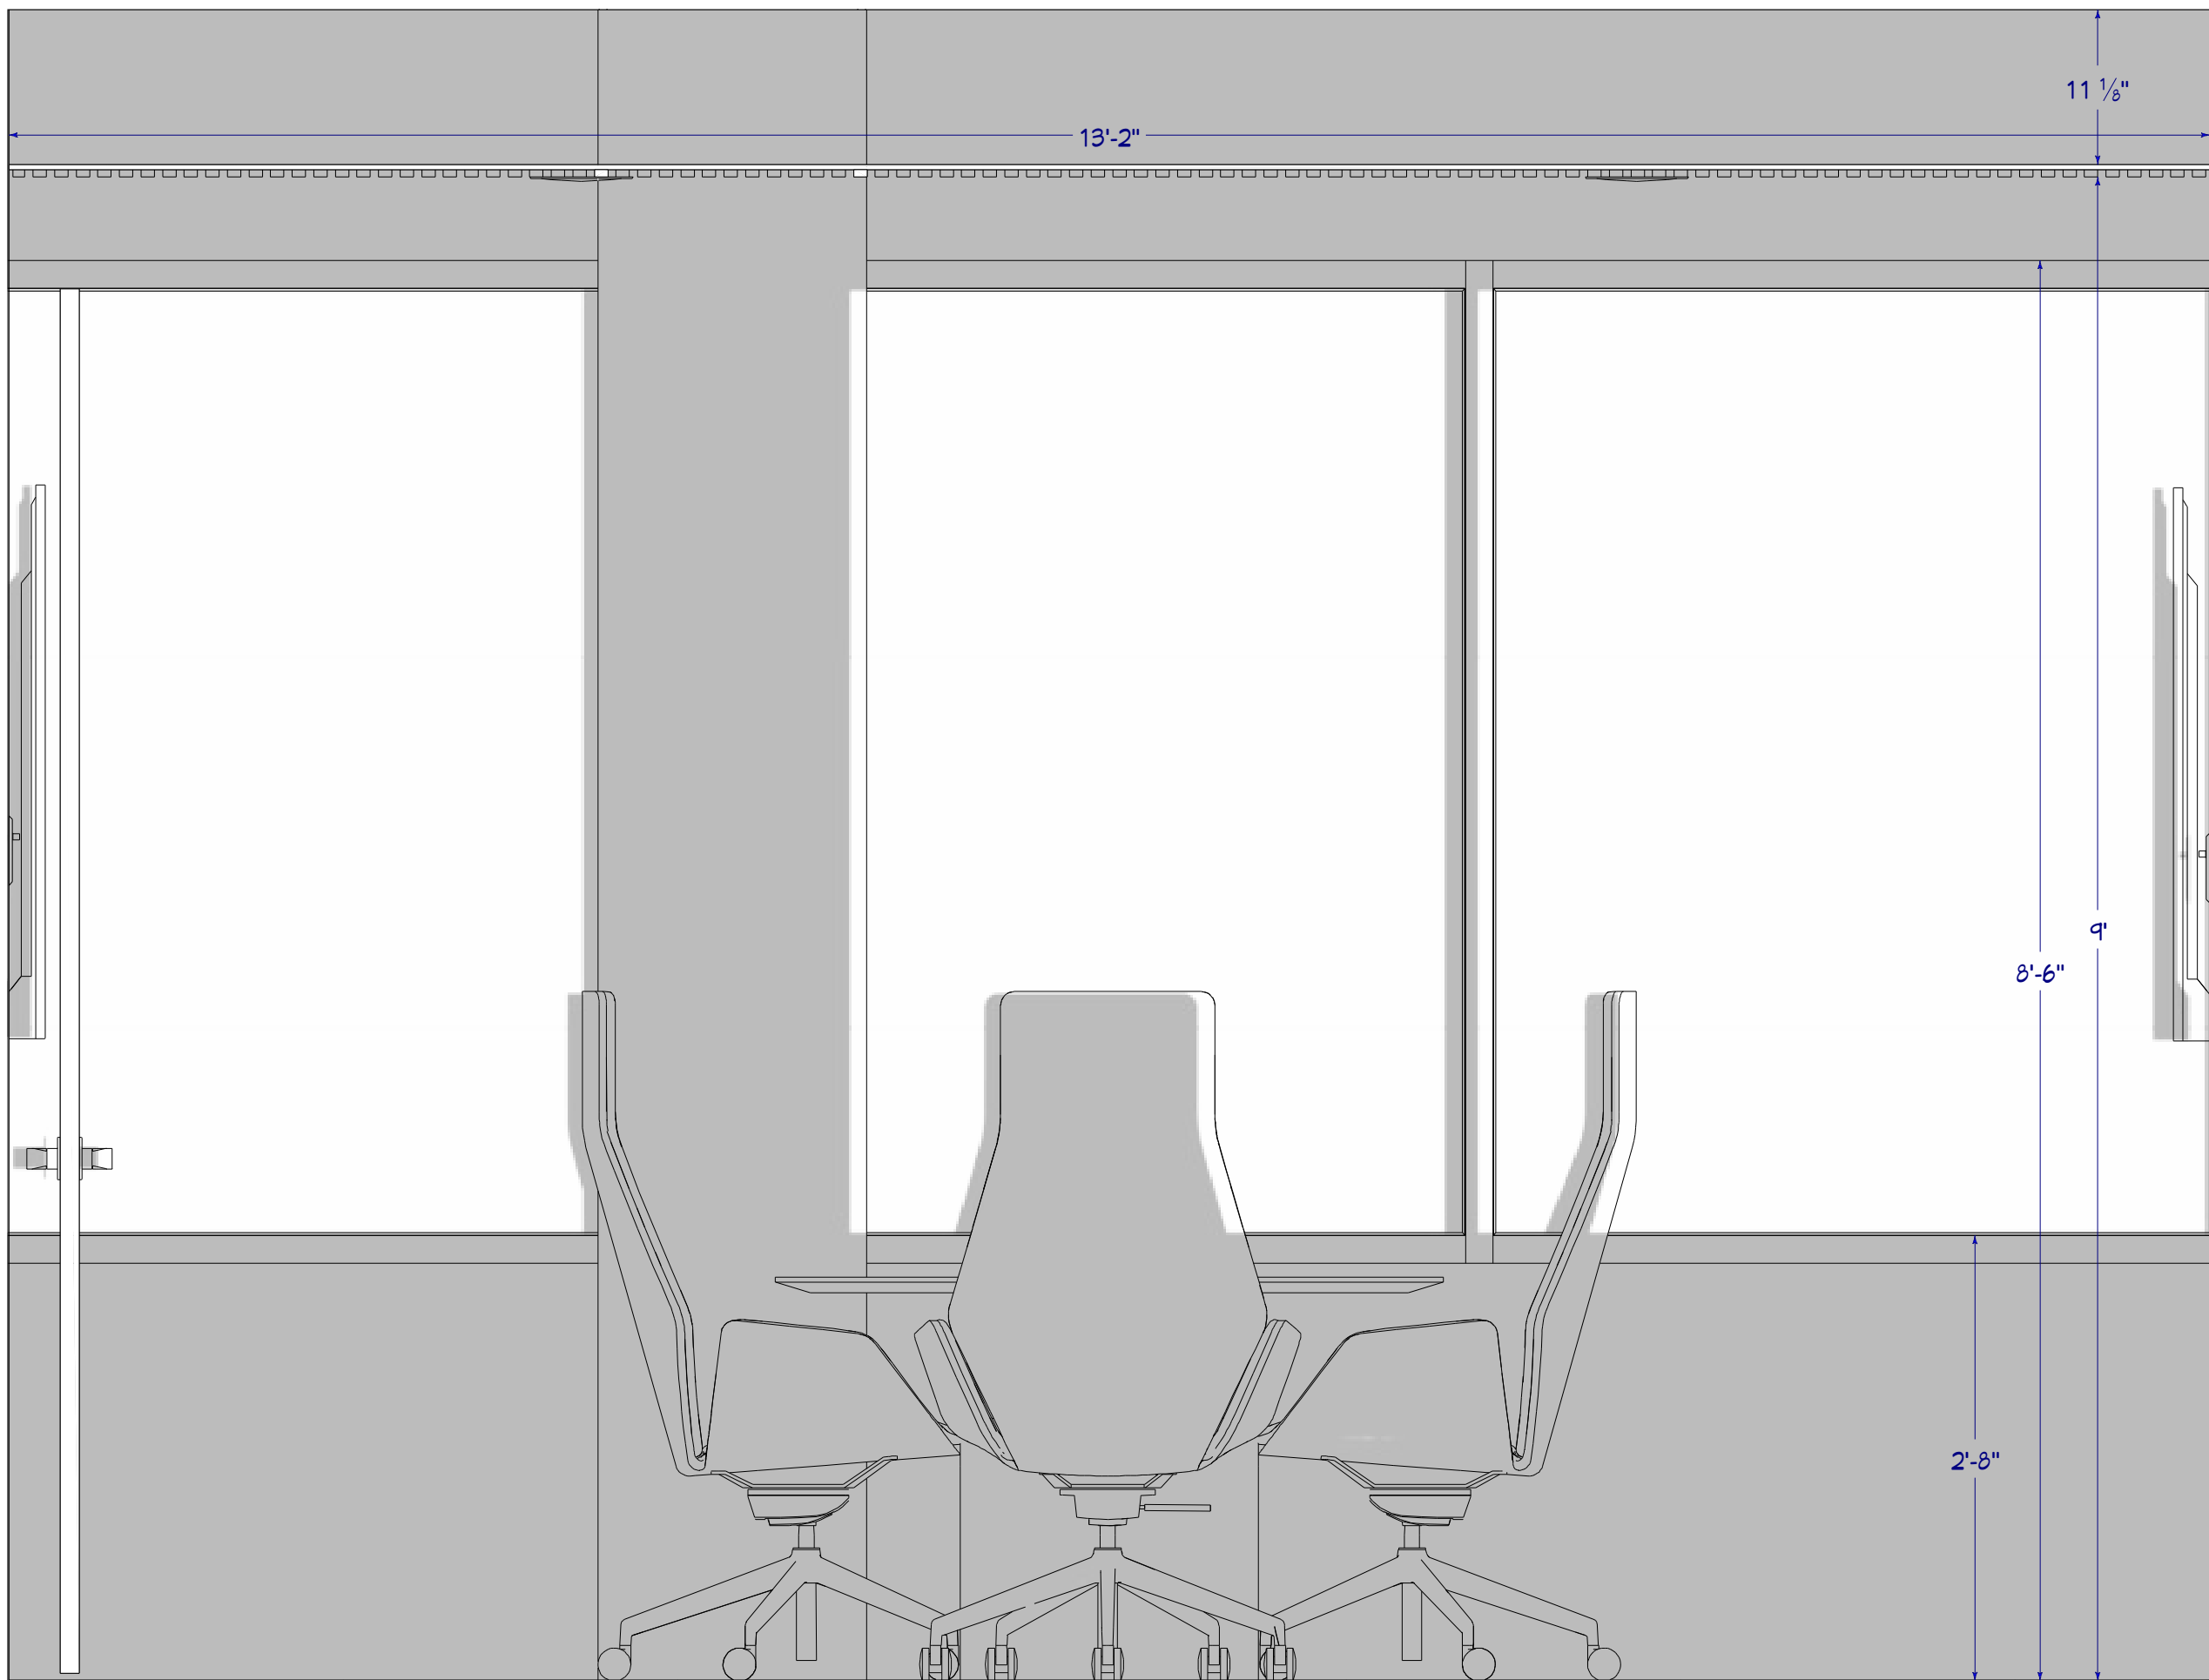

E5 302 CONFERENCE ROOM
1" = 1'



302 CONFERENCE ROOM RENDER
FOR ILLUSTRATION ONLY / NO SCALE

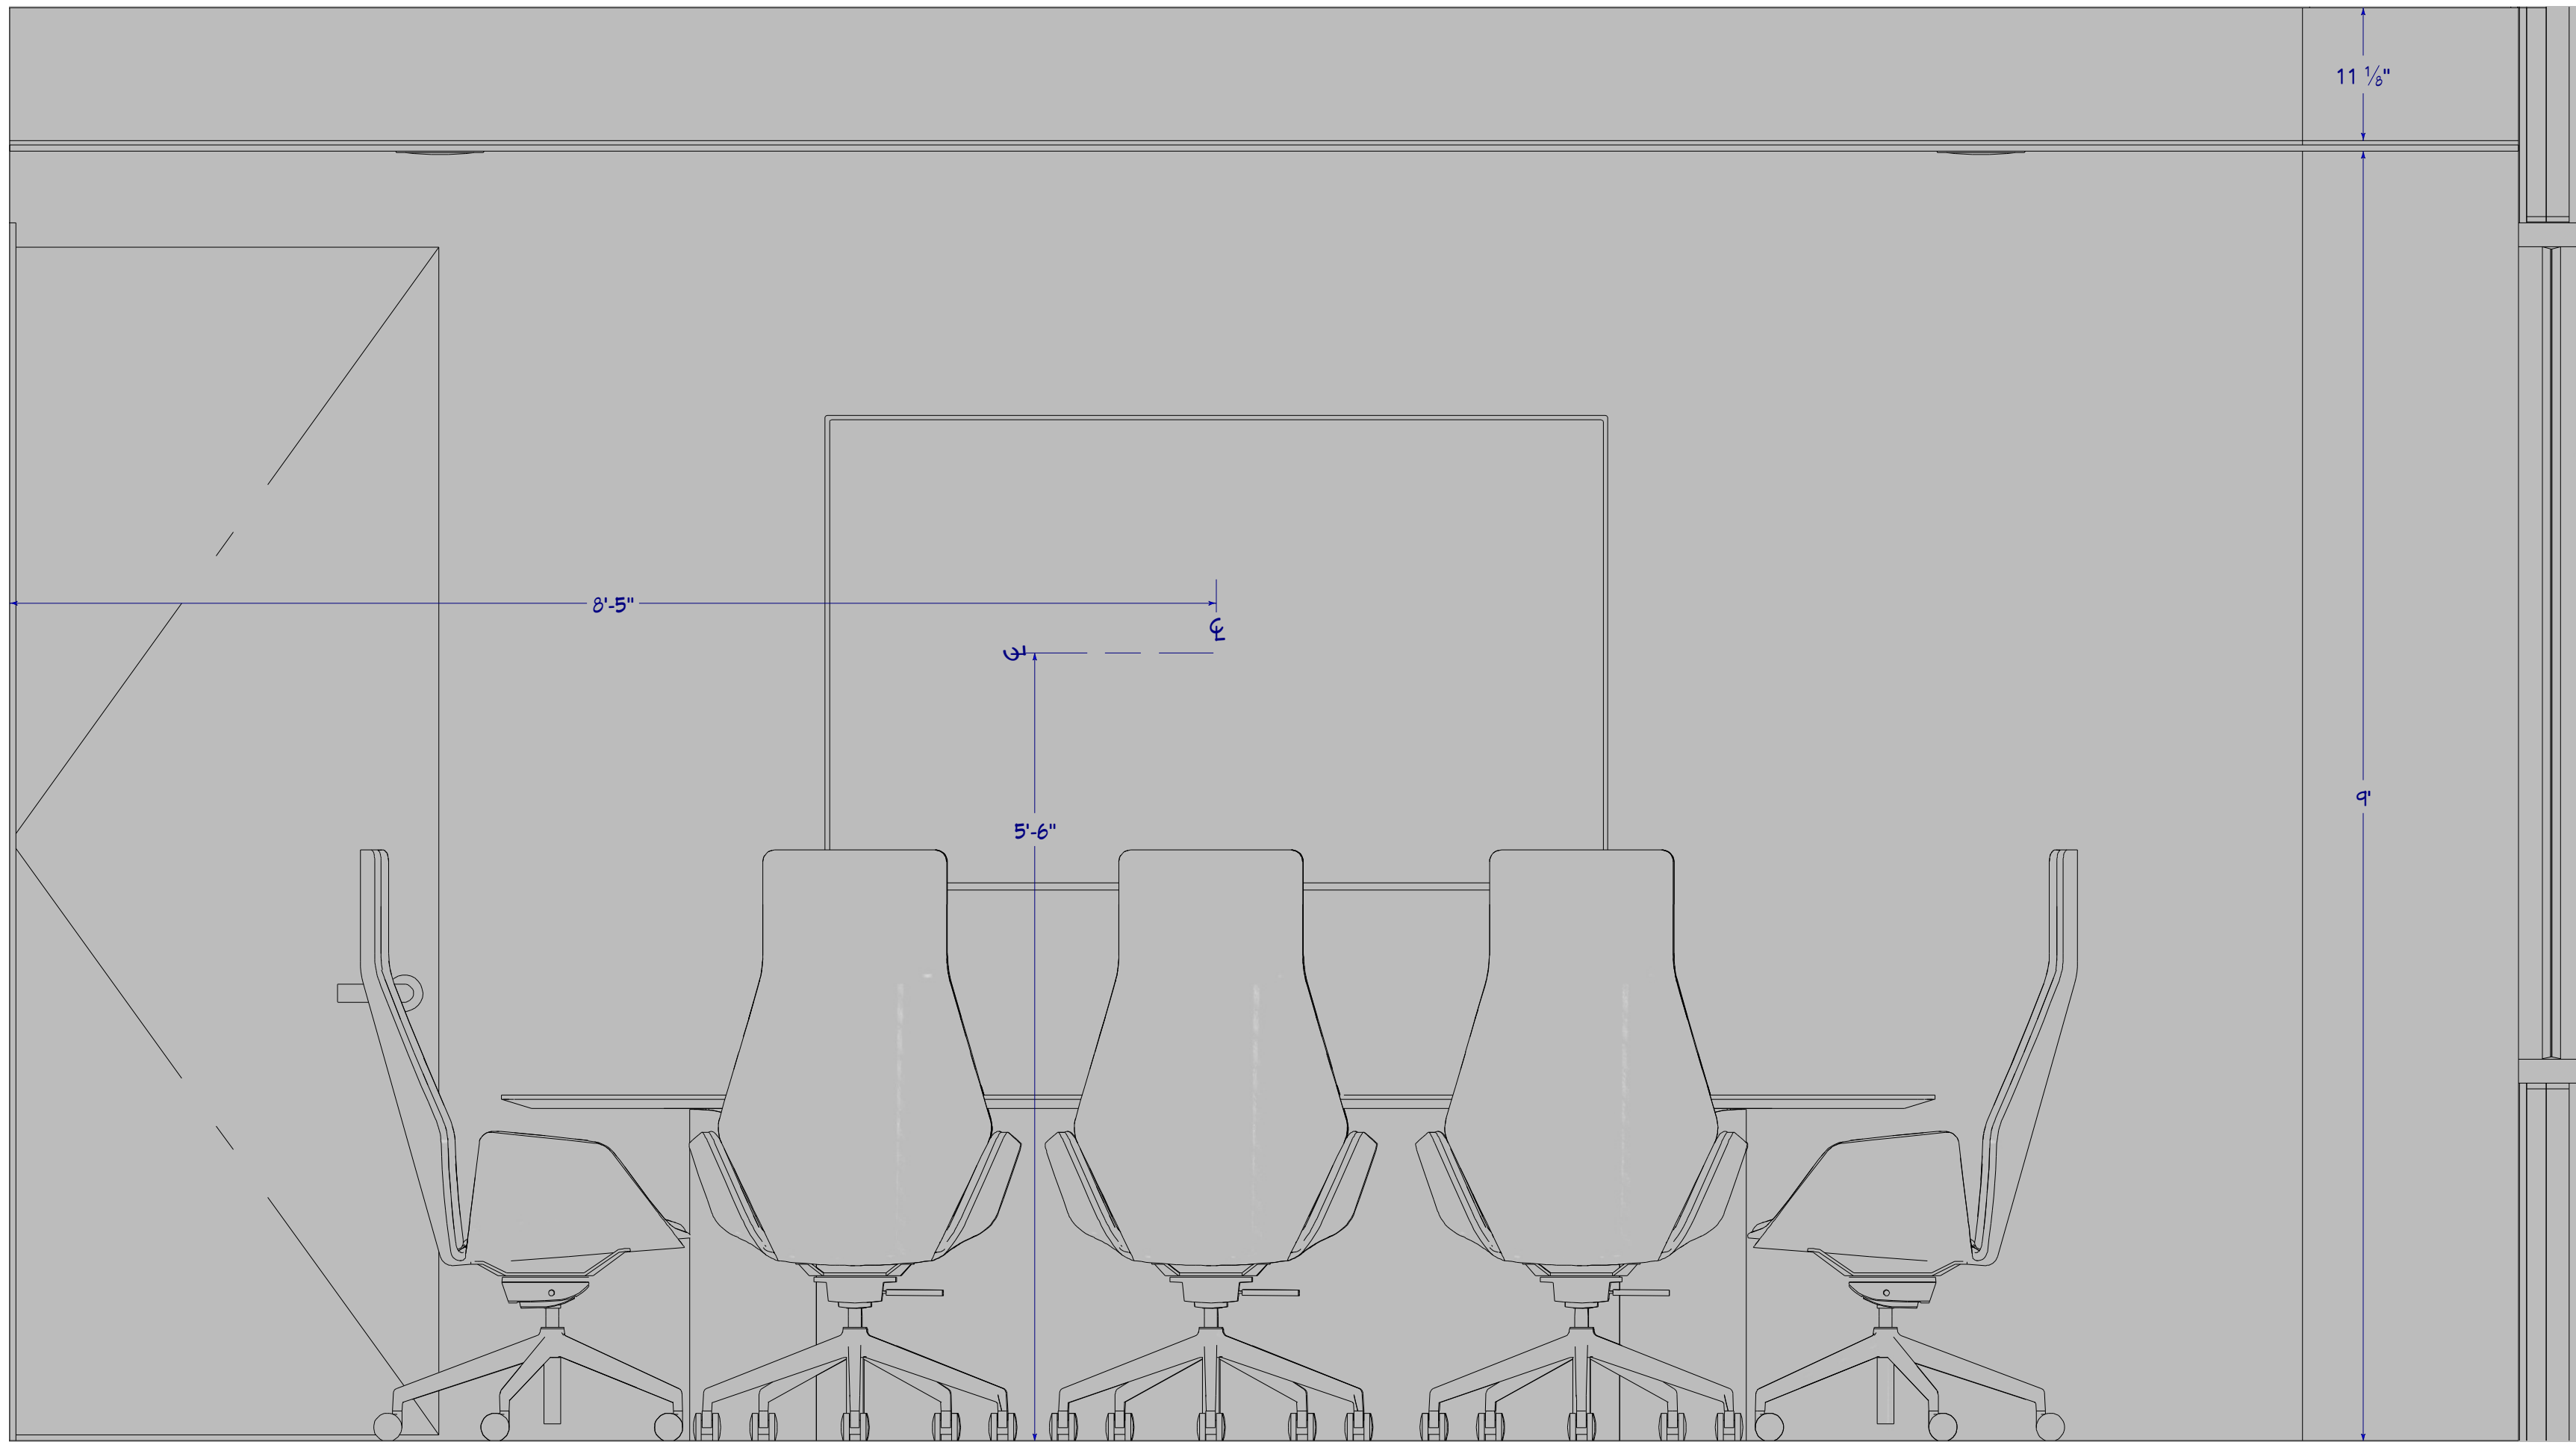

E6 302 CONFERENCE ROOM
1" = 1'

SHEET NUMBER
ID-9

SHEET FORMAT
ARCH D (24"X36")
SELECT ORIGINAL SIZE WHEN PLOTTING
TO MAINTAIN SCALING ACCURACY
DRAWING SCALE
1" = 1'

VERSION PURPOSE
**PLAN
DETAIL
v1.1**

302 CONFERENCE RM
4501 TAMAMI TRL 3N
NAPLES, FL

PROJECT NAME

APPROVED BY / DATE

OLEY KINSER
CONCIERGE WEALTH

DRAWING DESCRIPTION

ORIGINAL DRAWING DATE
11/03/2023

CURRENT VERSION DATE
11/14/2023

VERSION
v1.1

DRAWN BY
MG CAD

Lucie simmons
Design.