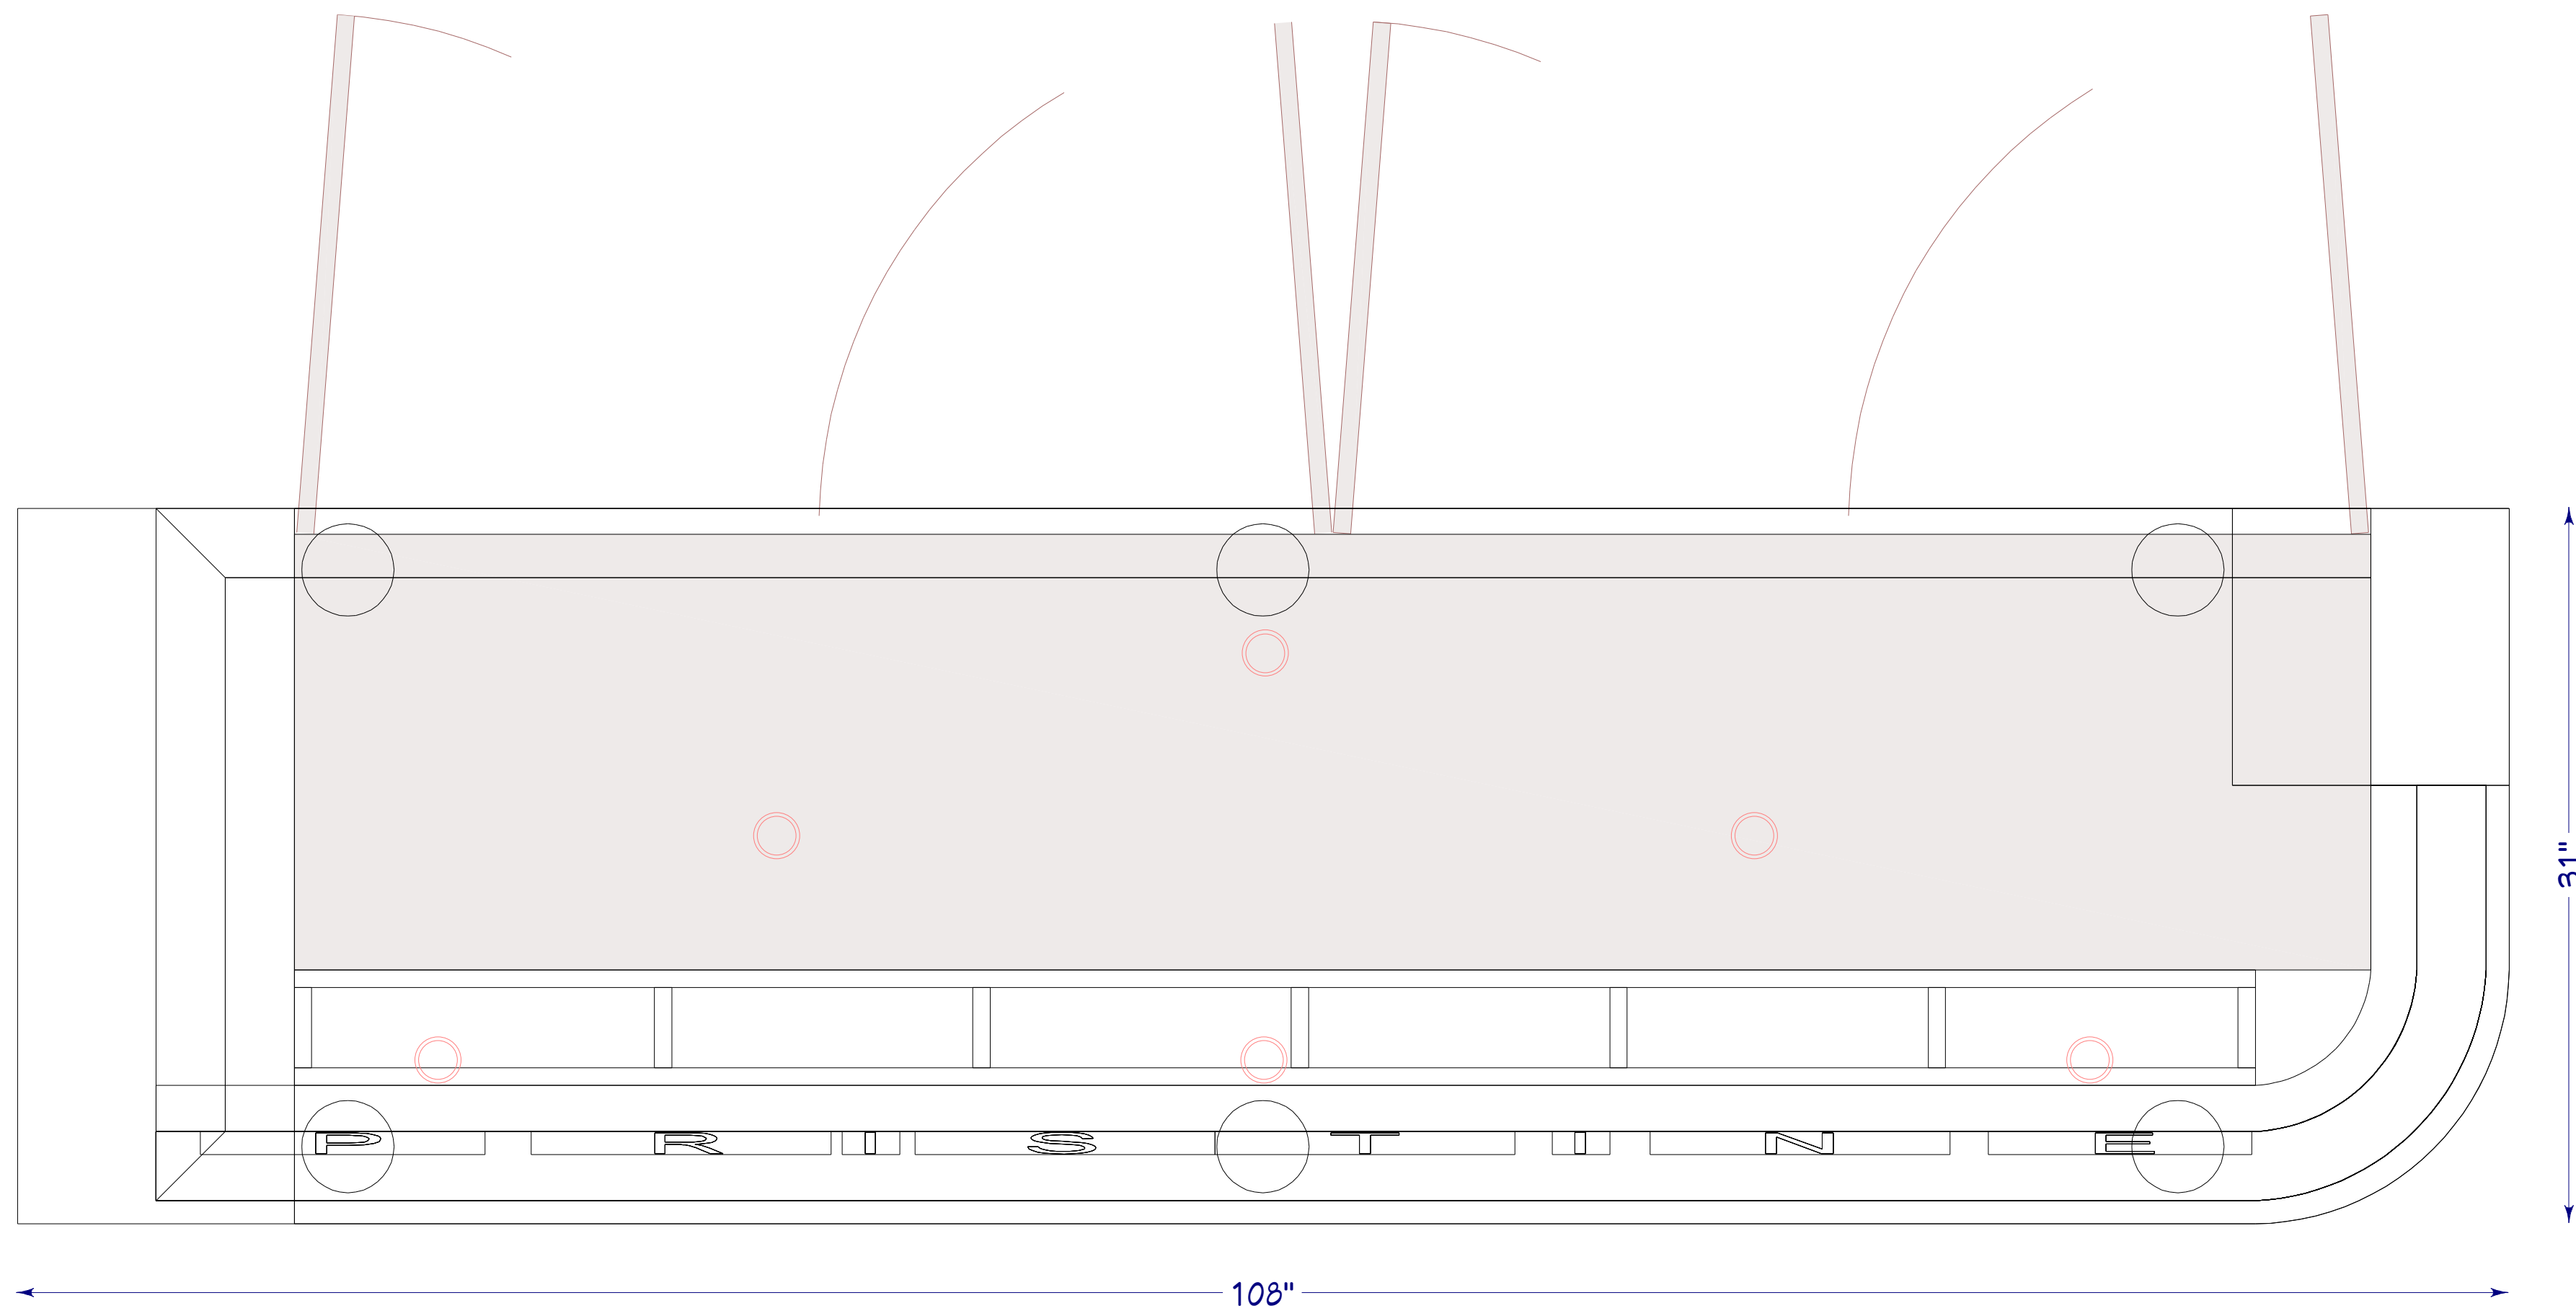


Cross Section 4



Cross Section 1



FLOOR PLAN

Cross Section 3



Cross Section 5

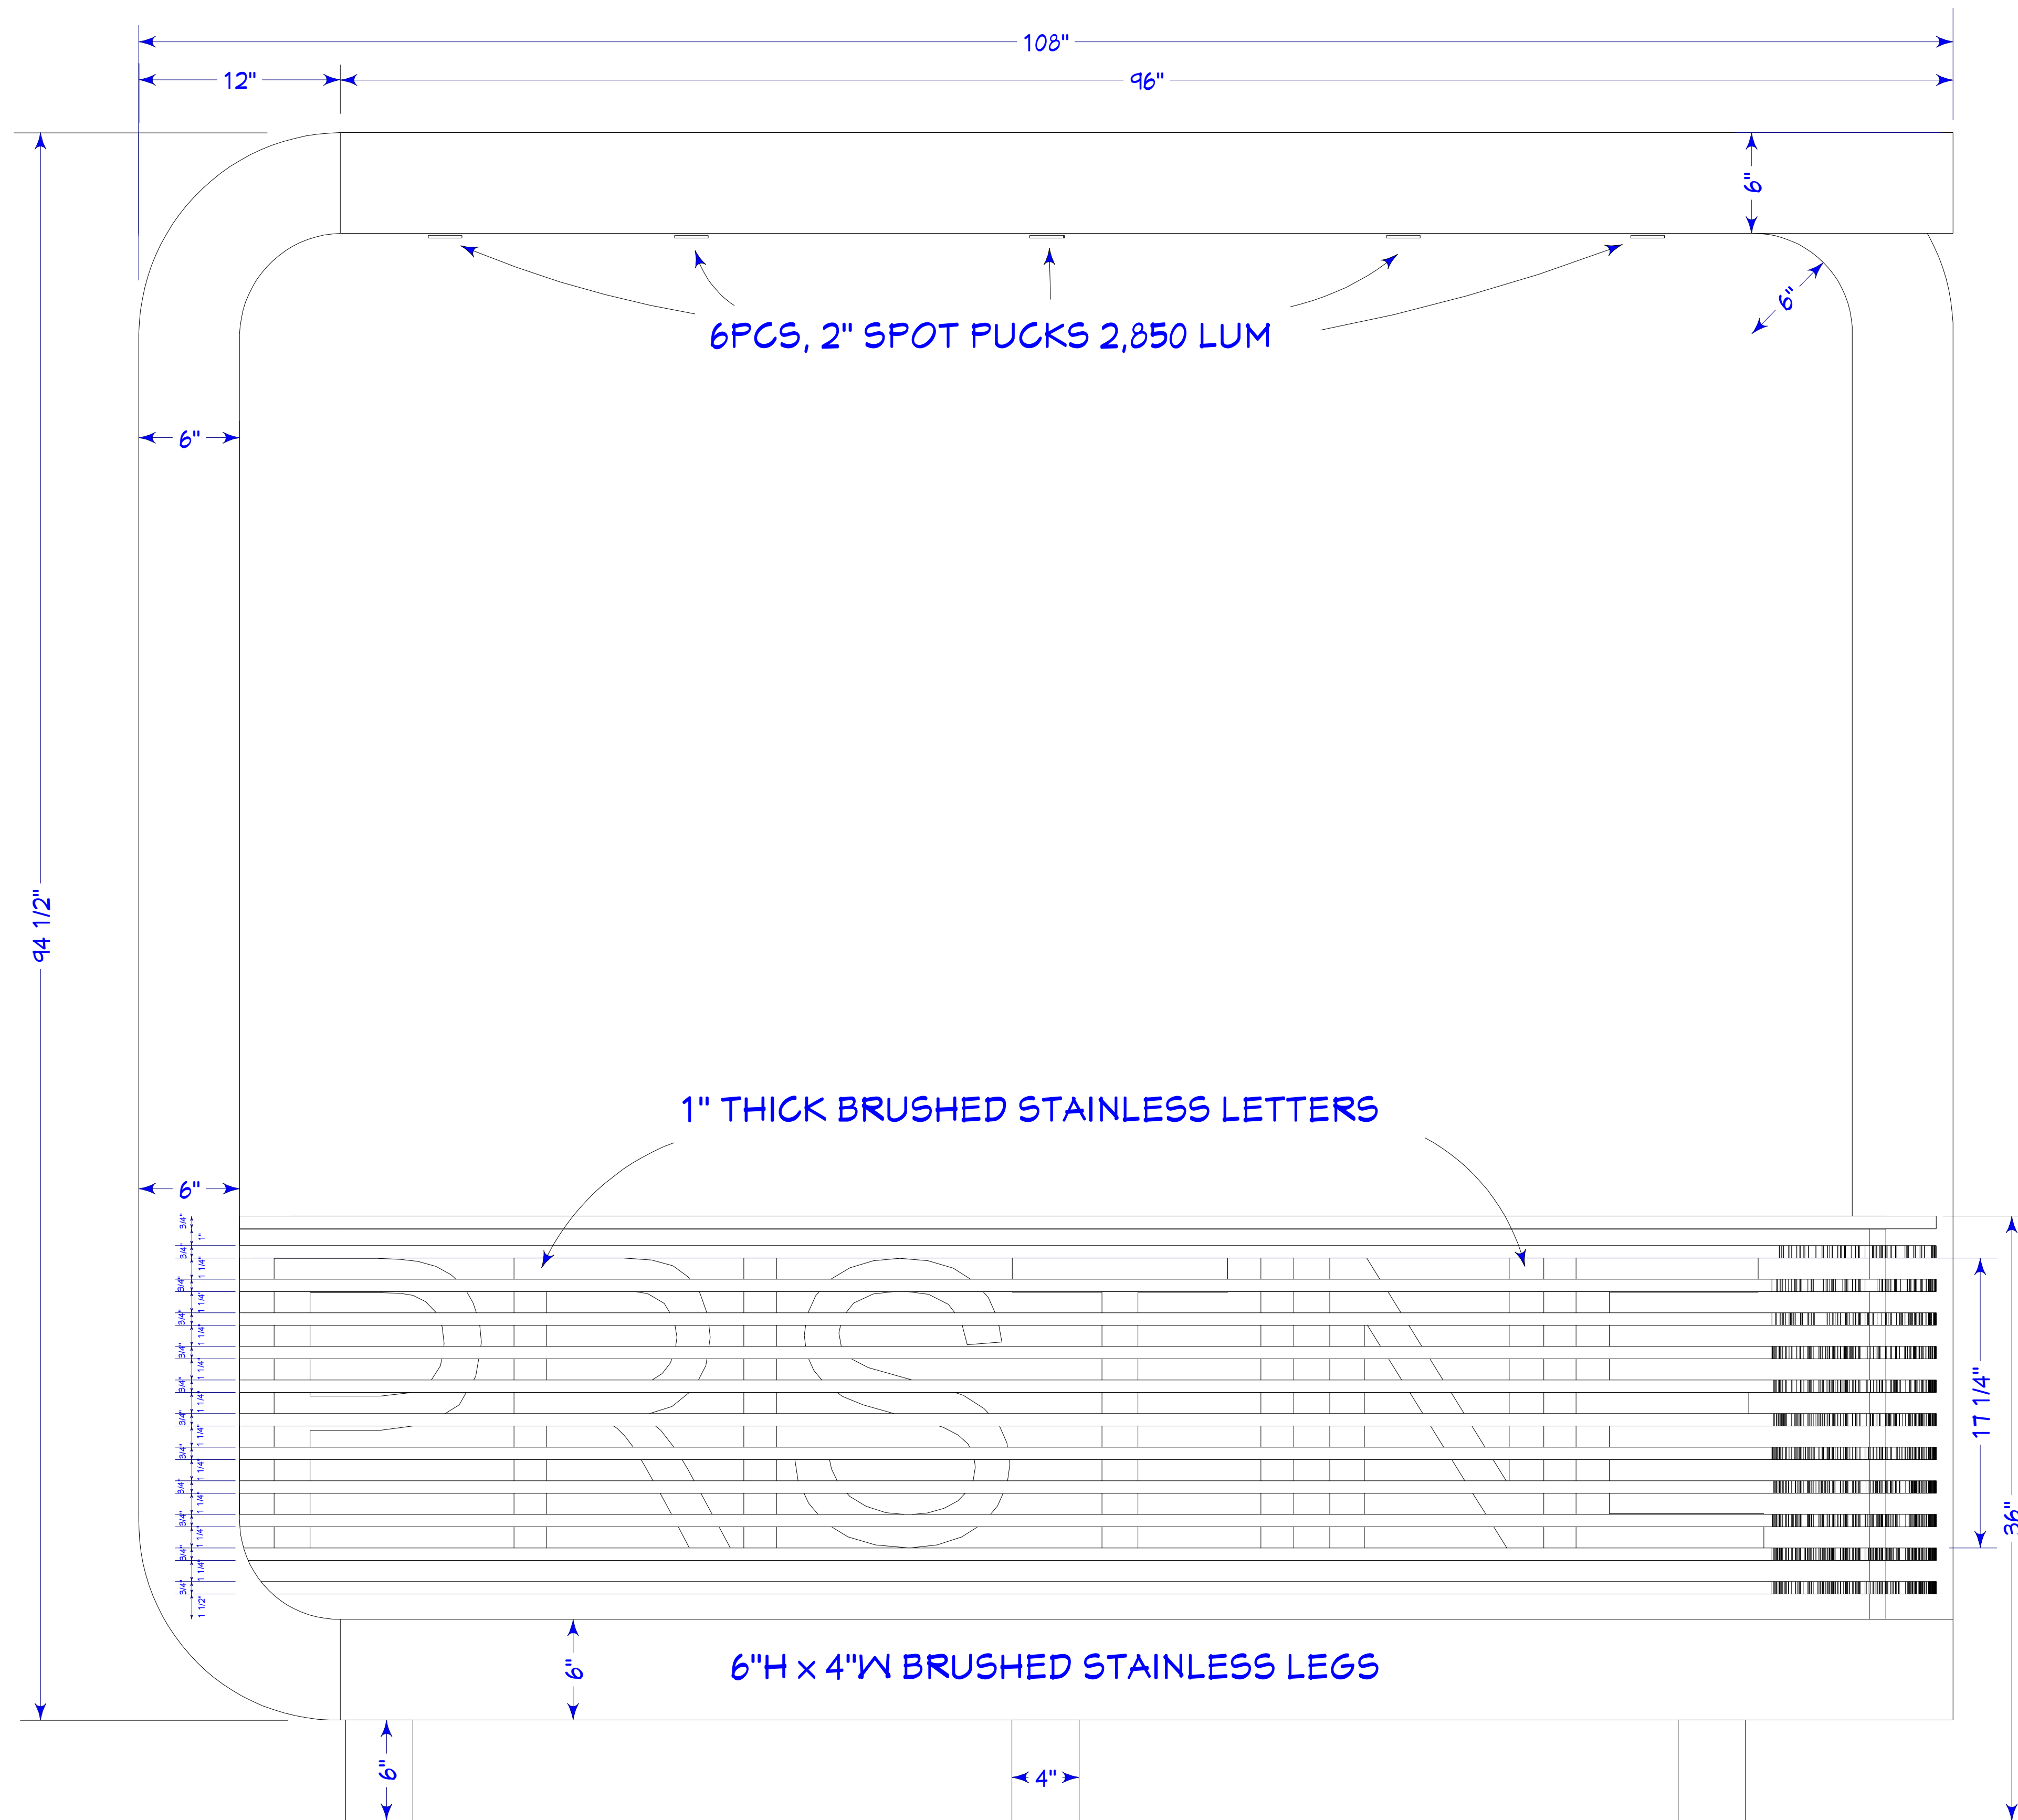


Cross Section 2



2" = 1'

SHEET NUMBER: A-1	
SHEET FORMAT: ARCH D (24"X36") SELECT ORIGINAL SIZE WHEN PLOTTING TO MAINTAIN SCALING ACCURACY DRAWING SCALE: 2" X 1'	
VERSION PURPOSE: SHOP SPECS v1.2	
PROJECT NAME: PRISTINE DRY CLEANERS 506 9th STREET NORTH NAPLES, FLORIDA 34102	APPROVED BY / DATE:
DRAWING DESCRIPTION: STOREFRONT DISPLAY UNIT	
ORIGINAL DRAWING DATE: 11/11/2020	CURRENT VERSION DATE: 01/08/2021
VERSION: v1.2	
DRAWN BY: MG CAD	
© 2020 6189 Taylor Road Naples Florida 34109 www.woodworkersnaples.com Tel:239-593-1718  Woodworkers Cabinet of Naples, est. 1979	



SECTION 1

2" = 1'

SHEET NUMBER
A-2

SHEET FORMAT
ARCH D (24"X36")
SELECT ORIGINAL SIZE WHEN PLOTTING
TO MAINTAIN SCALING ACCURACY
DRAWING SCALE:
2" X 1'

VERSION PURPOSE:
**SHOP
SPECS
v1.2**

PROJECT NAME
PRISTINE DRY CLEANERS
506 9th STREET NORTH
NAPLES, FLORIDA 34102
APPROVED BY / DATE

DRAWING DESCRIPTION:
**STOREFRONT
DISPLAY UNIT**

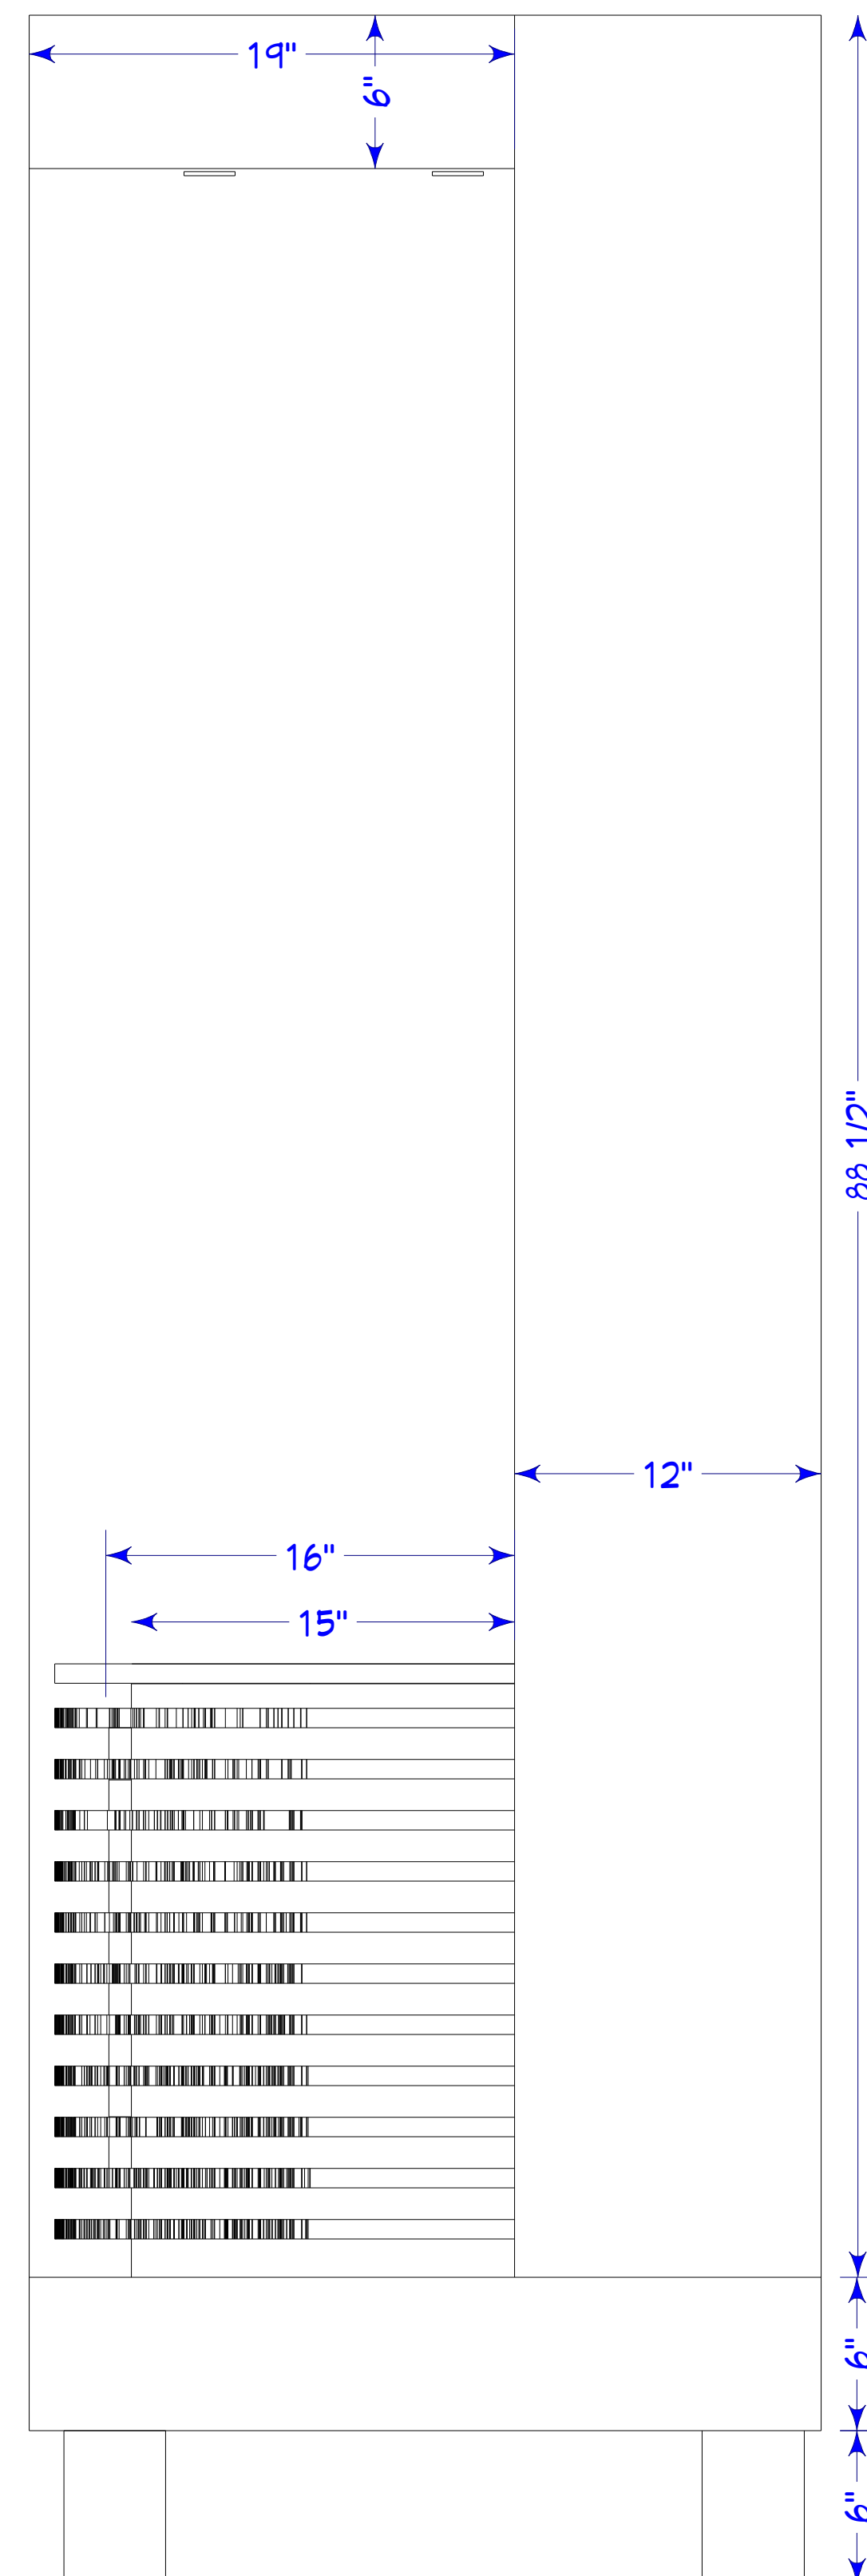
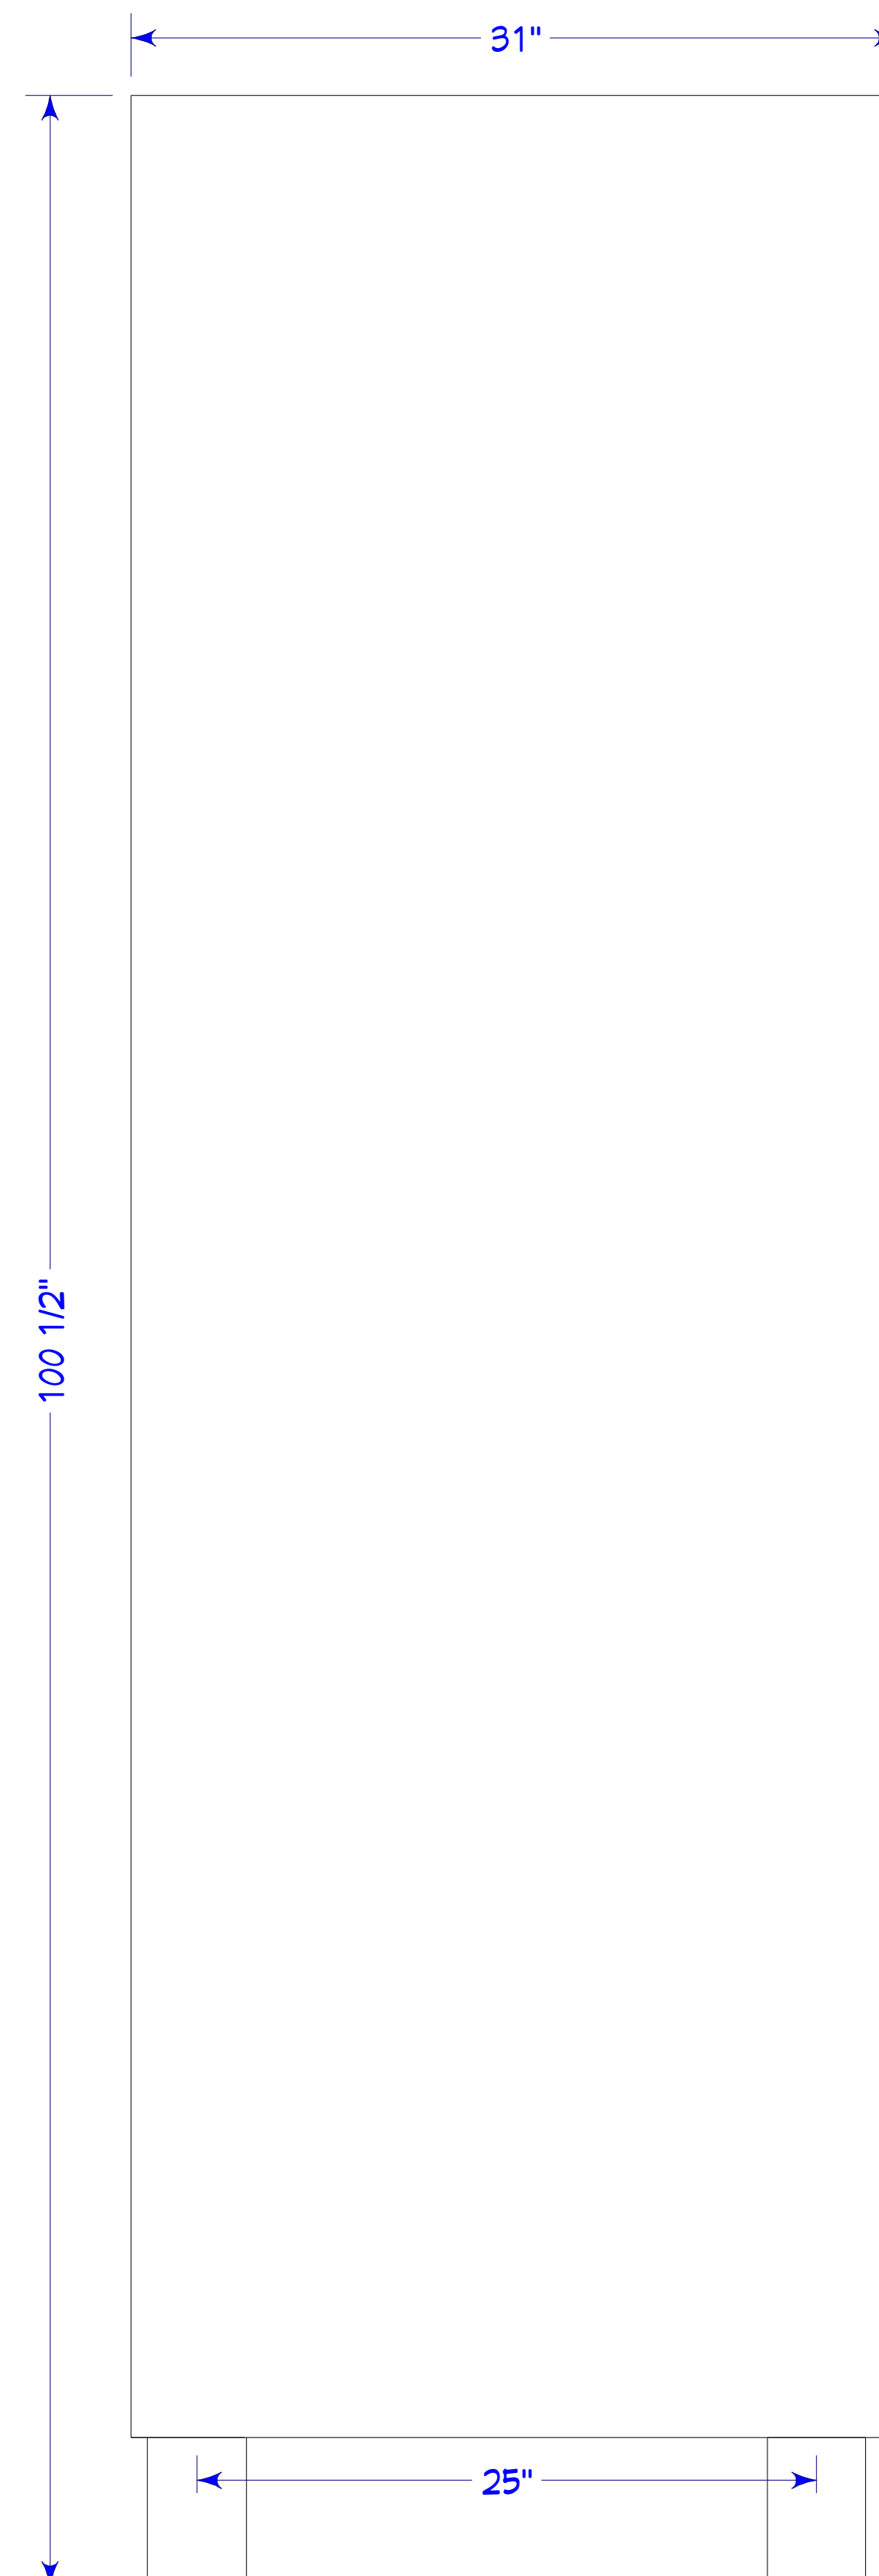
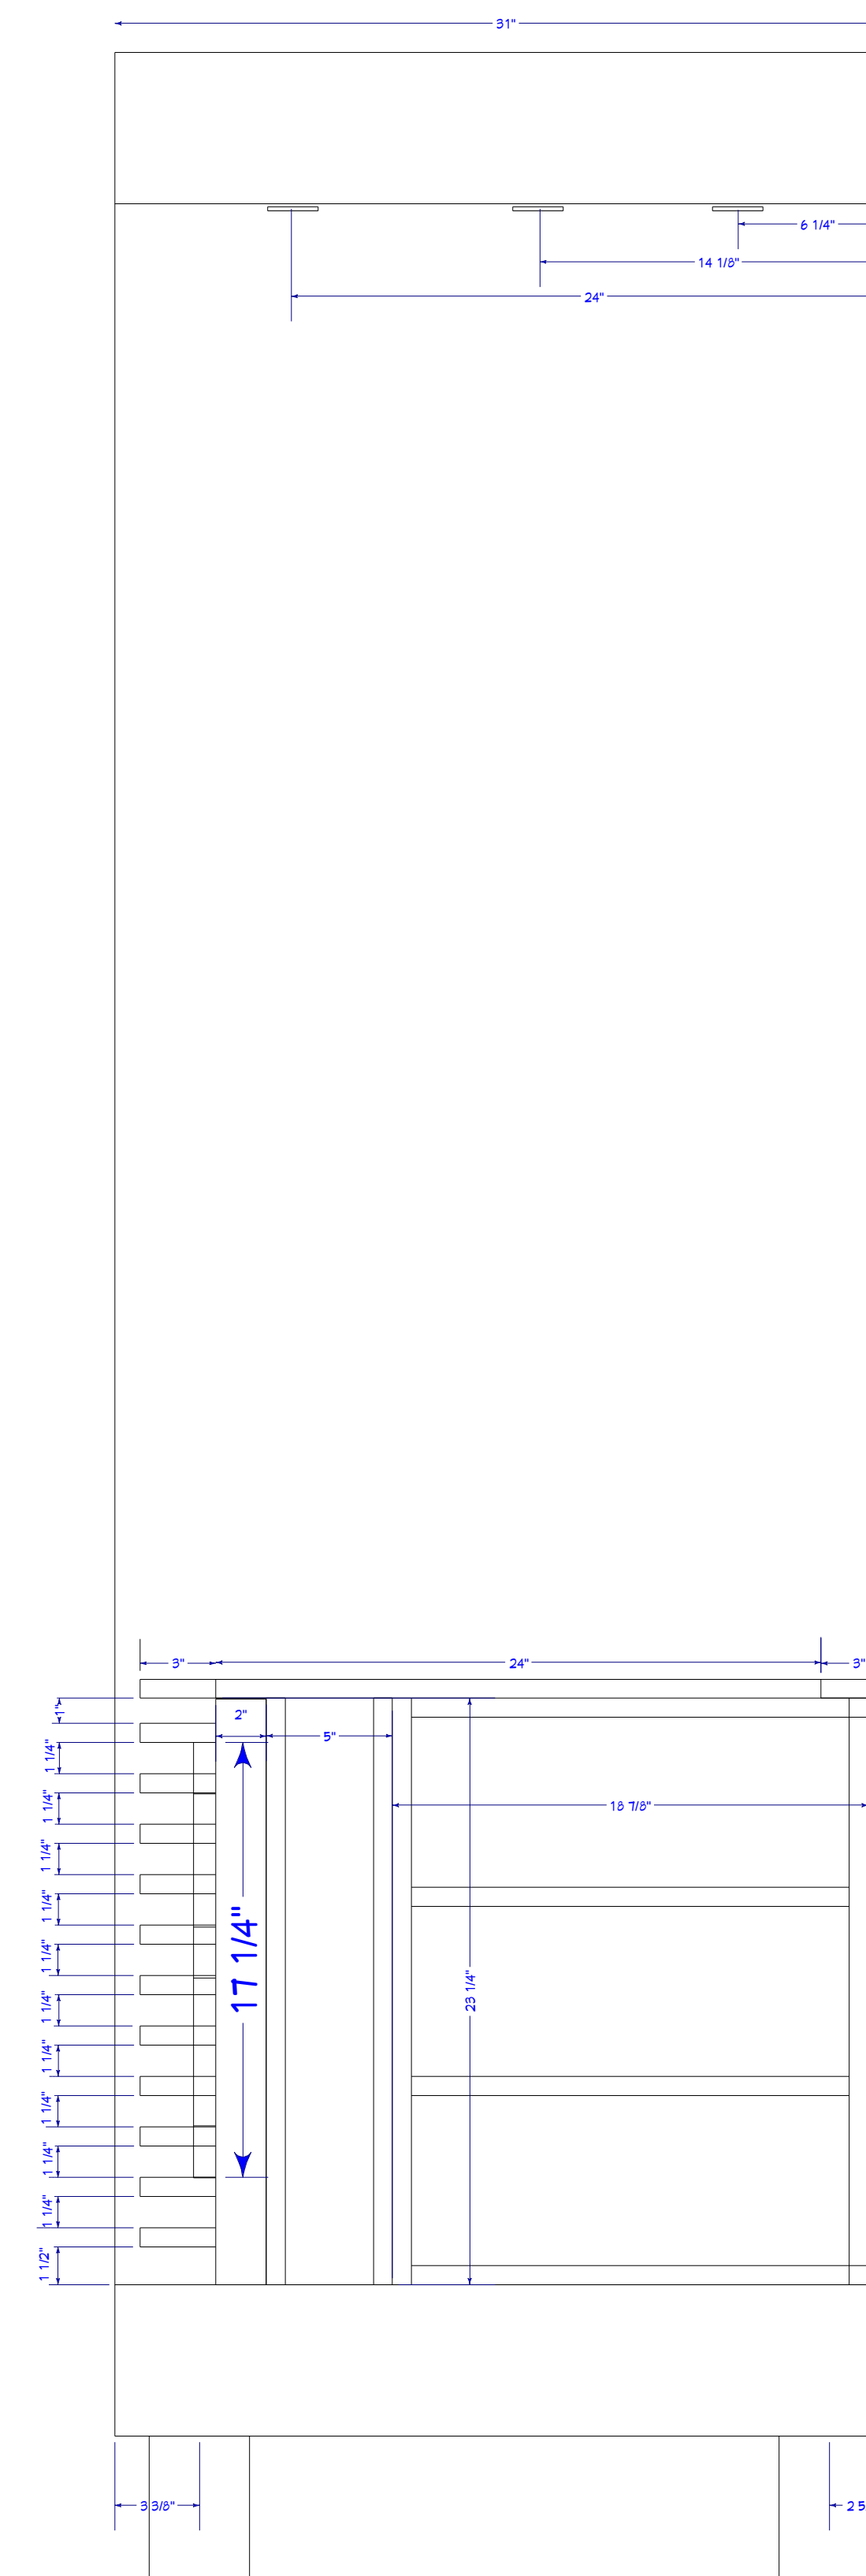
ORIGINAL DRAWING DATE:
11/11/2020

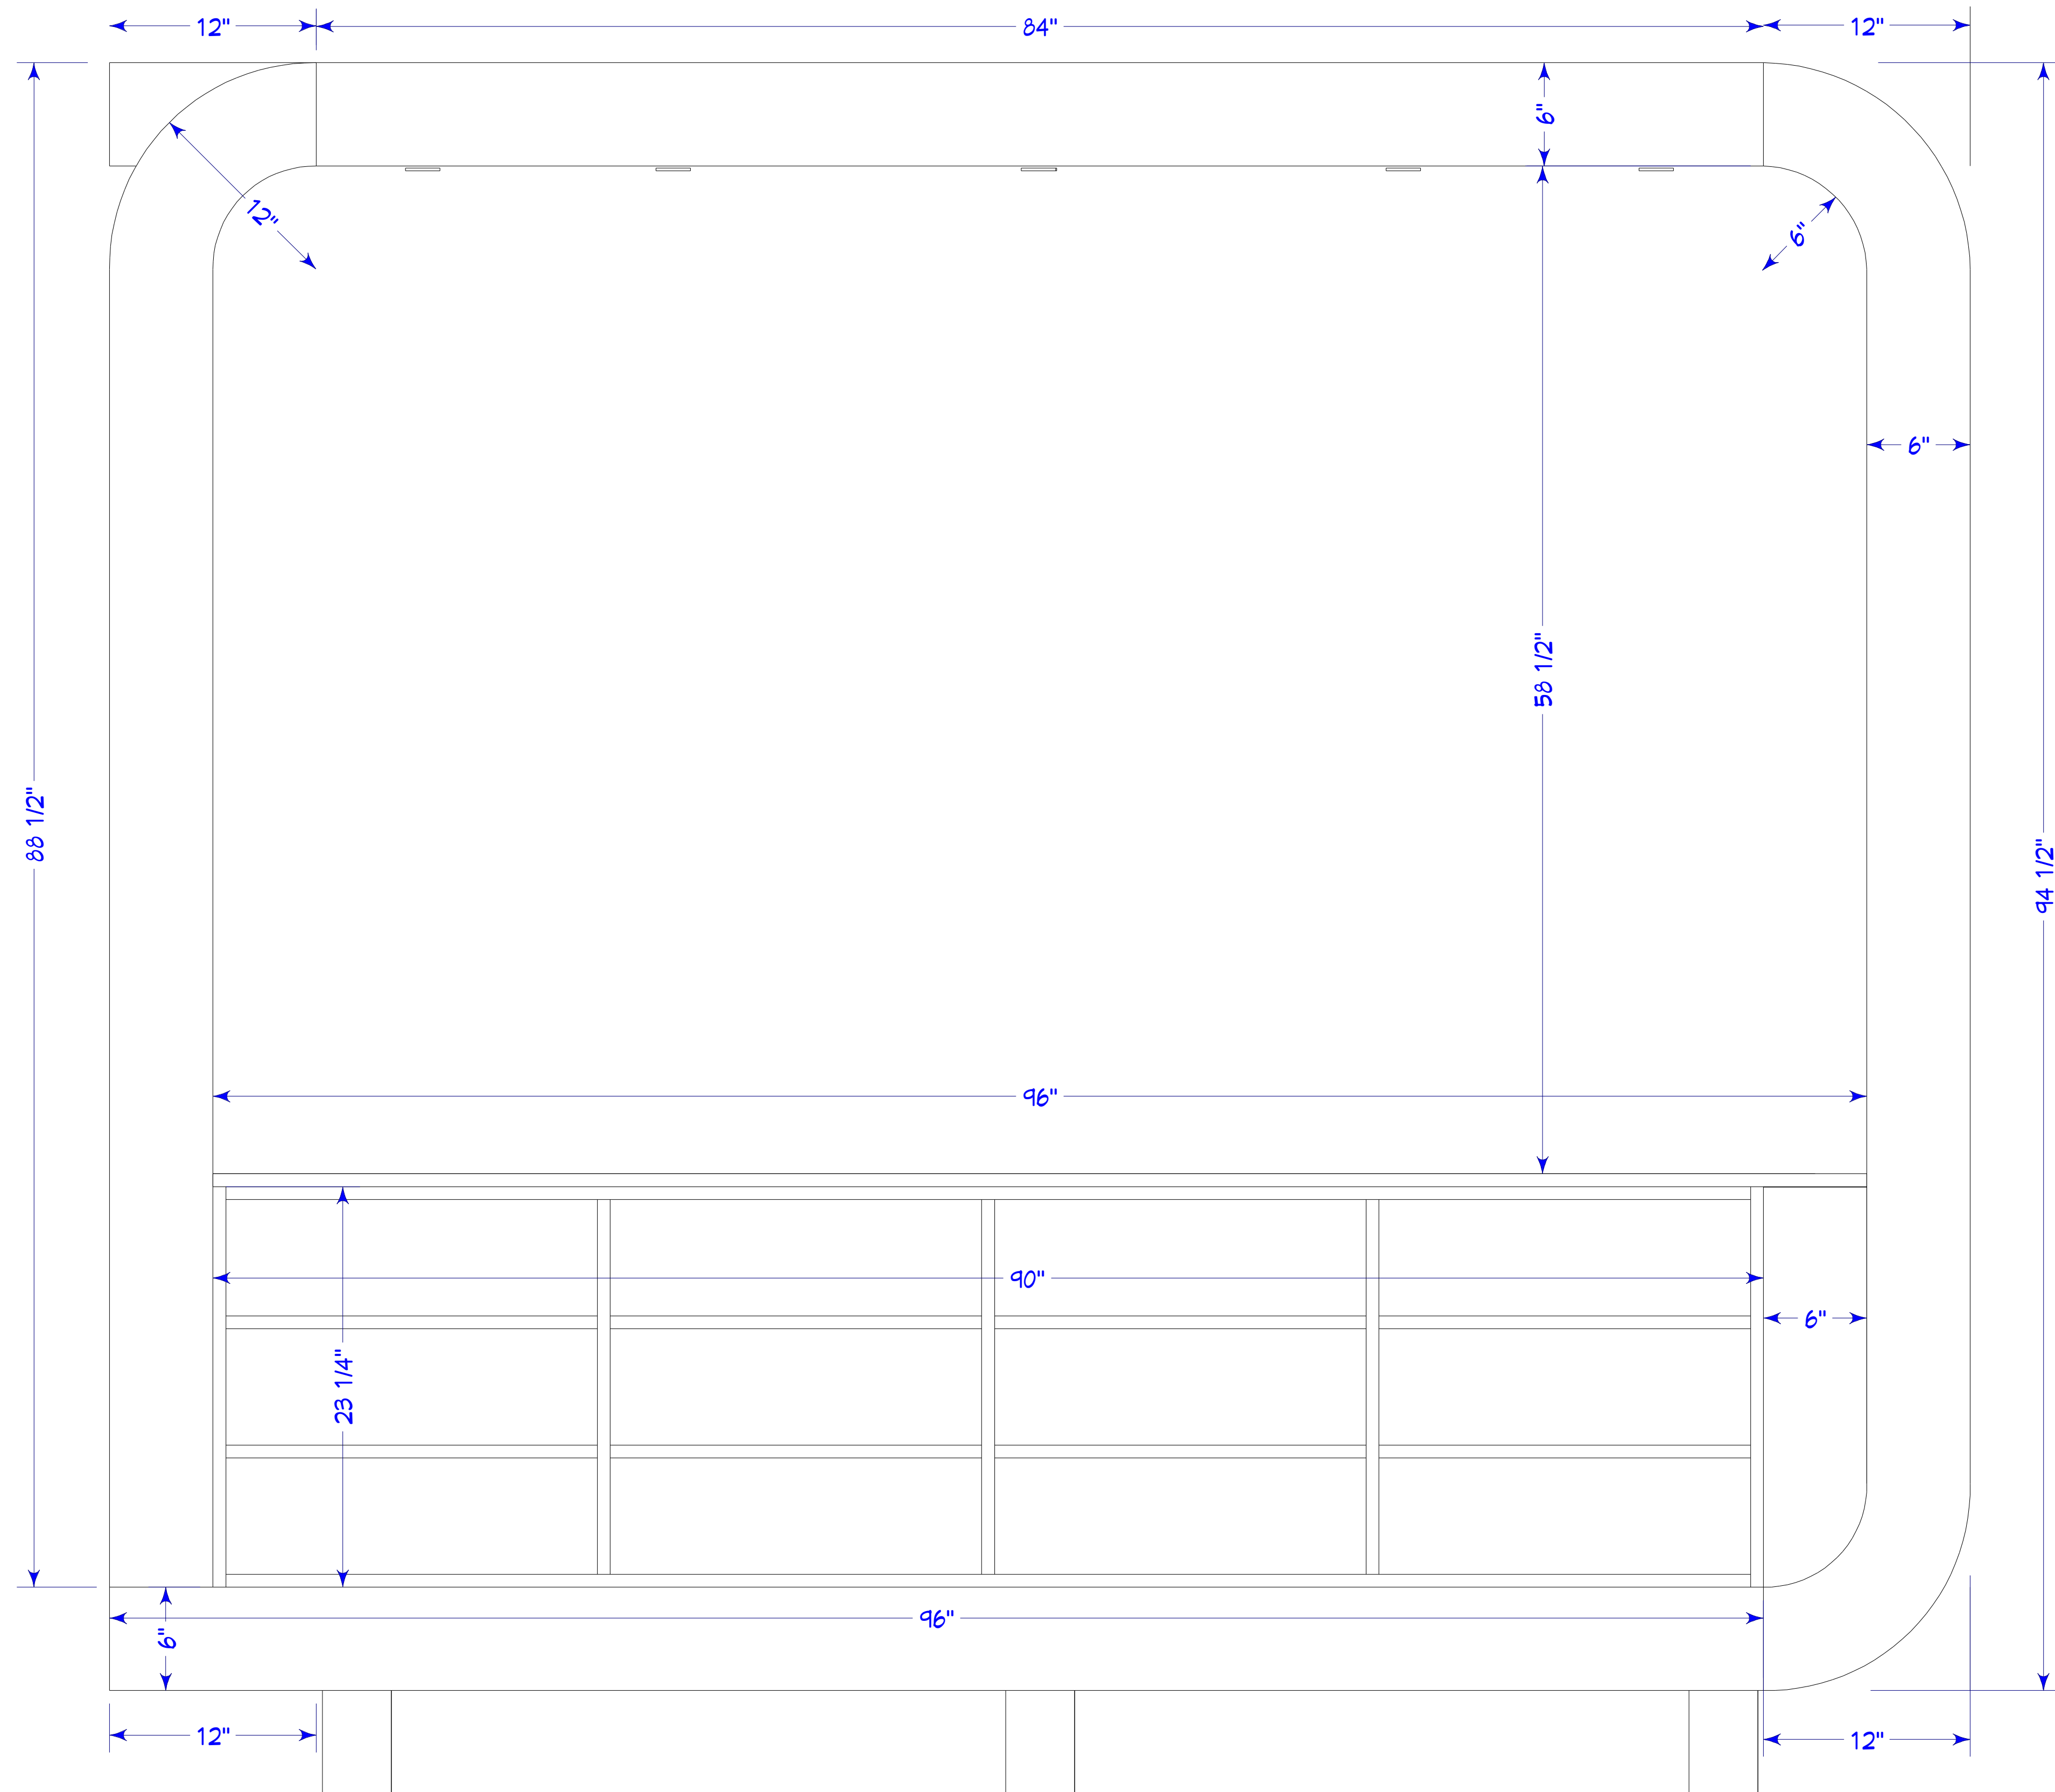
CURRENT VERSION DATE:
01/08/2021

VERSION:
v1.2

DRAWN BY:
MG CAD

6189 Taylor Road
Naples Florida 34109
www.woodworkersnaples.com
Tel:239-593-1718
Woodworkers
Cabinet of Naples, est. 1979


$$2'' = 1'$$

$$2'' = 1'$$

$$2'' = 1'$$



SECTION 3

2" = 1'

SHEET NUMBER

A-4

SHEET FORMAT

ARCH D (24"X36")

SELECT ORIGINAL SIZE WHEN PLOTTING

TO MAINTAIN SCALING ACCURACY

DRAWING SCALE:

2" X 1'

VERSION PURPOSE:

SHOP
SPECS
v1.2

PRISTINE DRY CLEANERS

506 9th STREET NORTH

NAPLES, FLORIDA 34102

PROJECT NAME

STOREFRONT
DISPLAY UNIT

DRAWING DESCRIPTION:

ORIGINAL DRAWING DATE:

11/11/2020

CURRENT VERSION DATE:

01/08/2021

VERSION:

v1.2

DRAWN BY:

MG CAD

© 2020

6189 Taylor Road
Naples Florida 34109
www.woodworkersnaples.com

Tel: 239-593-1718

Woodworkers
Cabinet of Naples, est. 1979

Technical drawing of the word "PRISTINE" in a tall, condensed, outlined font. The drawing includes dimension lines for height, width, and spacing.

Dimensions:

- Height: 17 5/16"
- Total Width: 89 3/8"
- Letter Widths (from left to right):
 - P: 13"
 - R: 13"
 - I: 2 1/2"
 - S: 13"
 - T: 13"
 - N: 2 1/2"
 - E: 13"
- Gap between N and E: 12"

Architectural drawing of a U-shaped table with dimensions and labels. The drawing includes a top view and a side view.

Top View Dimensions:

- Overall width: 70 1/2"
- Overall depth: 94 1/2"
- Top horizontal section: 12" wide, 6" high.
- Right vertical section: 12" wide, 8" high.
- Bottom horizontal section: 12" wide, 6" high.
- Inner dimensions: 84" (top), 85" (middle), 96" (bottom).
- Vertical dimensions: 31" (left), 11" (right).
- Radius: 17" (indicated on the right side).

Labels:

- 6" THICK HEADER PAINTED WHITE (REFLECTED CEILING VIEW)
- 6" THICK FOOTER PAINTED WHITE

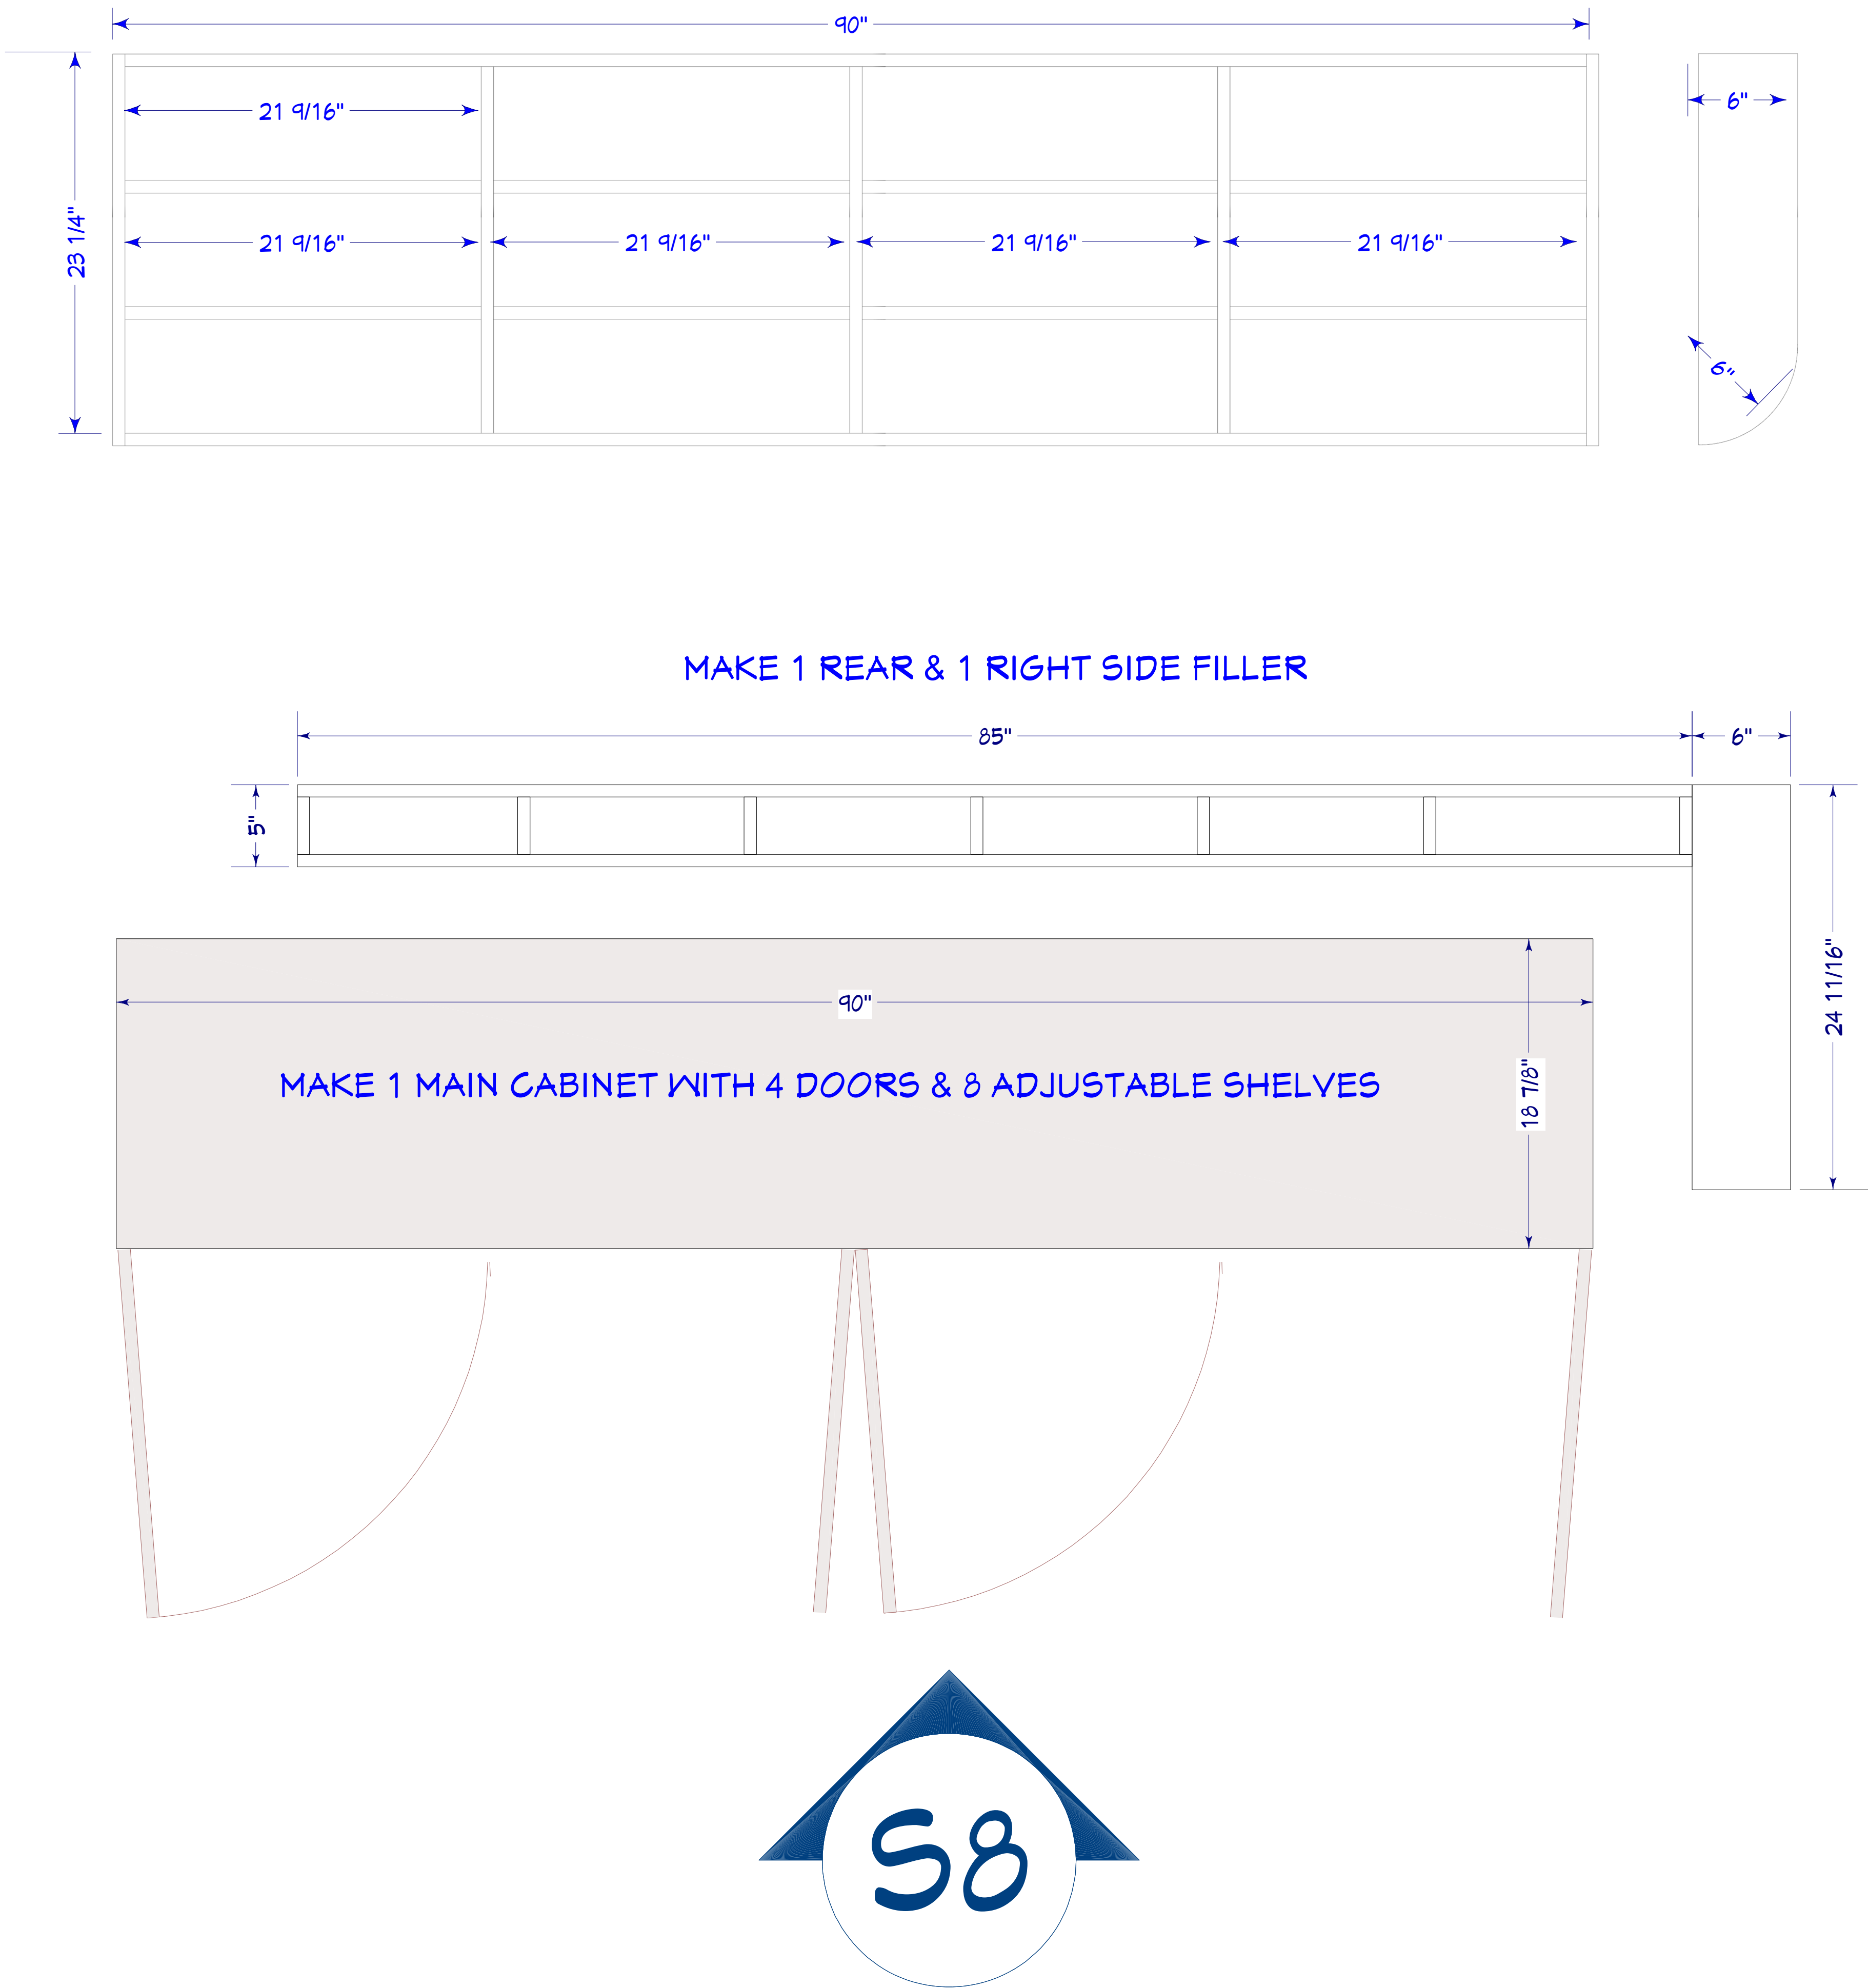
Side View Dimensions:

- Overall height: 88 1/2"
- Top horizontal section: 6" wide, 6" high.
- Right vertical section: 11" wide, 1" high.
- Radius: 17" (indicated on the right side).



Woodworkers
Cabinet of Naples, est. 1979

Naples Florida 34109
www.woodworkersnaples.com
Tel: 239-593-7718



SHEET NUMBER: A-7	
SHEET FORMAT: ARCH D (24"X36") SELECT ORIGINAL SIZE WHEN PLOTTING TO MAINTAIN SCALING ACCURACY DRAWING SCALE: 2" X 1'	
VERSION PURPOSE: SHOP SPECS v1.2	
PROJECT NAME: PRISTINE DRY CLEANERS 506 9th STREET NORTH NAPLES, FLORIDA 34102	APPROVED BY / DATE:
DRAWING DESCRIPTION: STOREFRONT DISPLAY UNIT	
ORIGINAL DRAWING DATE: 11/11/2020	
CURRENT VERSION DATE: 01/08/2021	
VERSION: v1.2	
DRAWN BY: MG CAD	
© 2020 6159 Taylor Road Naples Florida 34109 www.woodworkersnaples.com Tel:239-593-1718 Woodworkers Cabinet of Naples, est. 1979	