



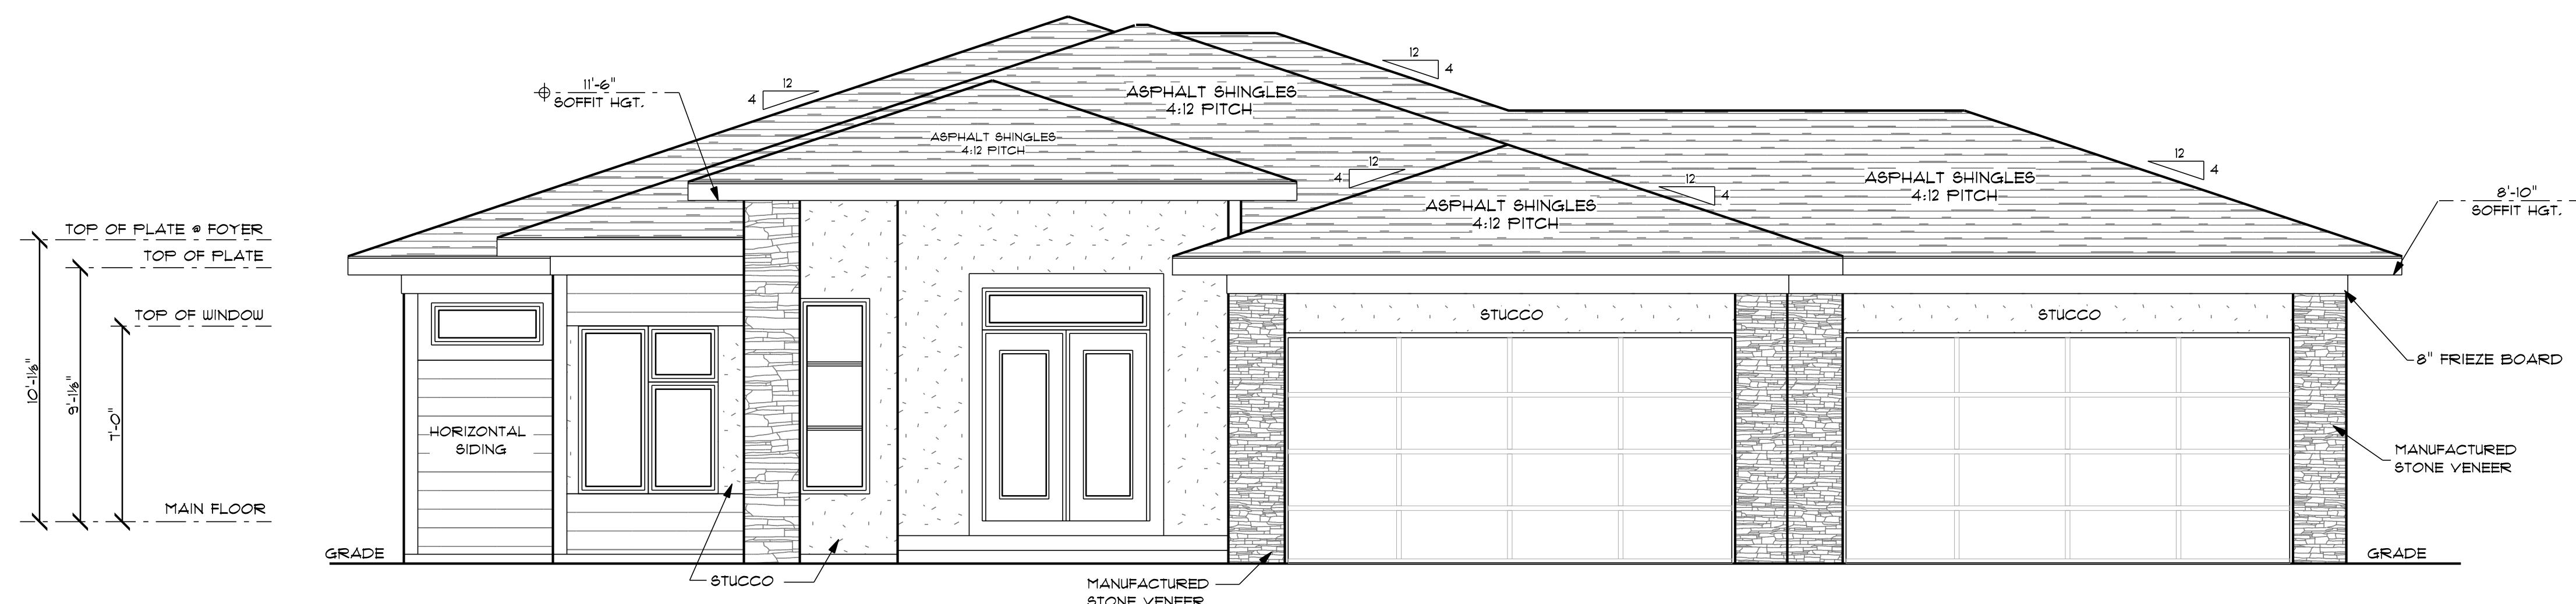

FRONT ELEVATION

SCALE: 1/4" = 1'-0"

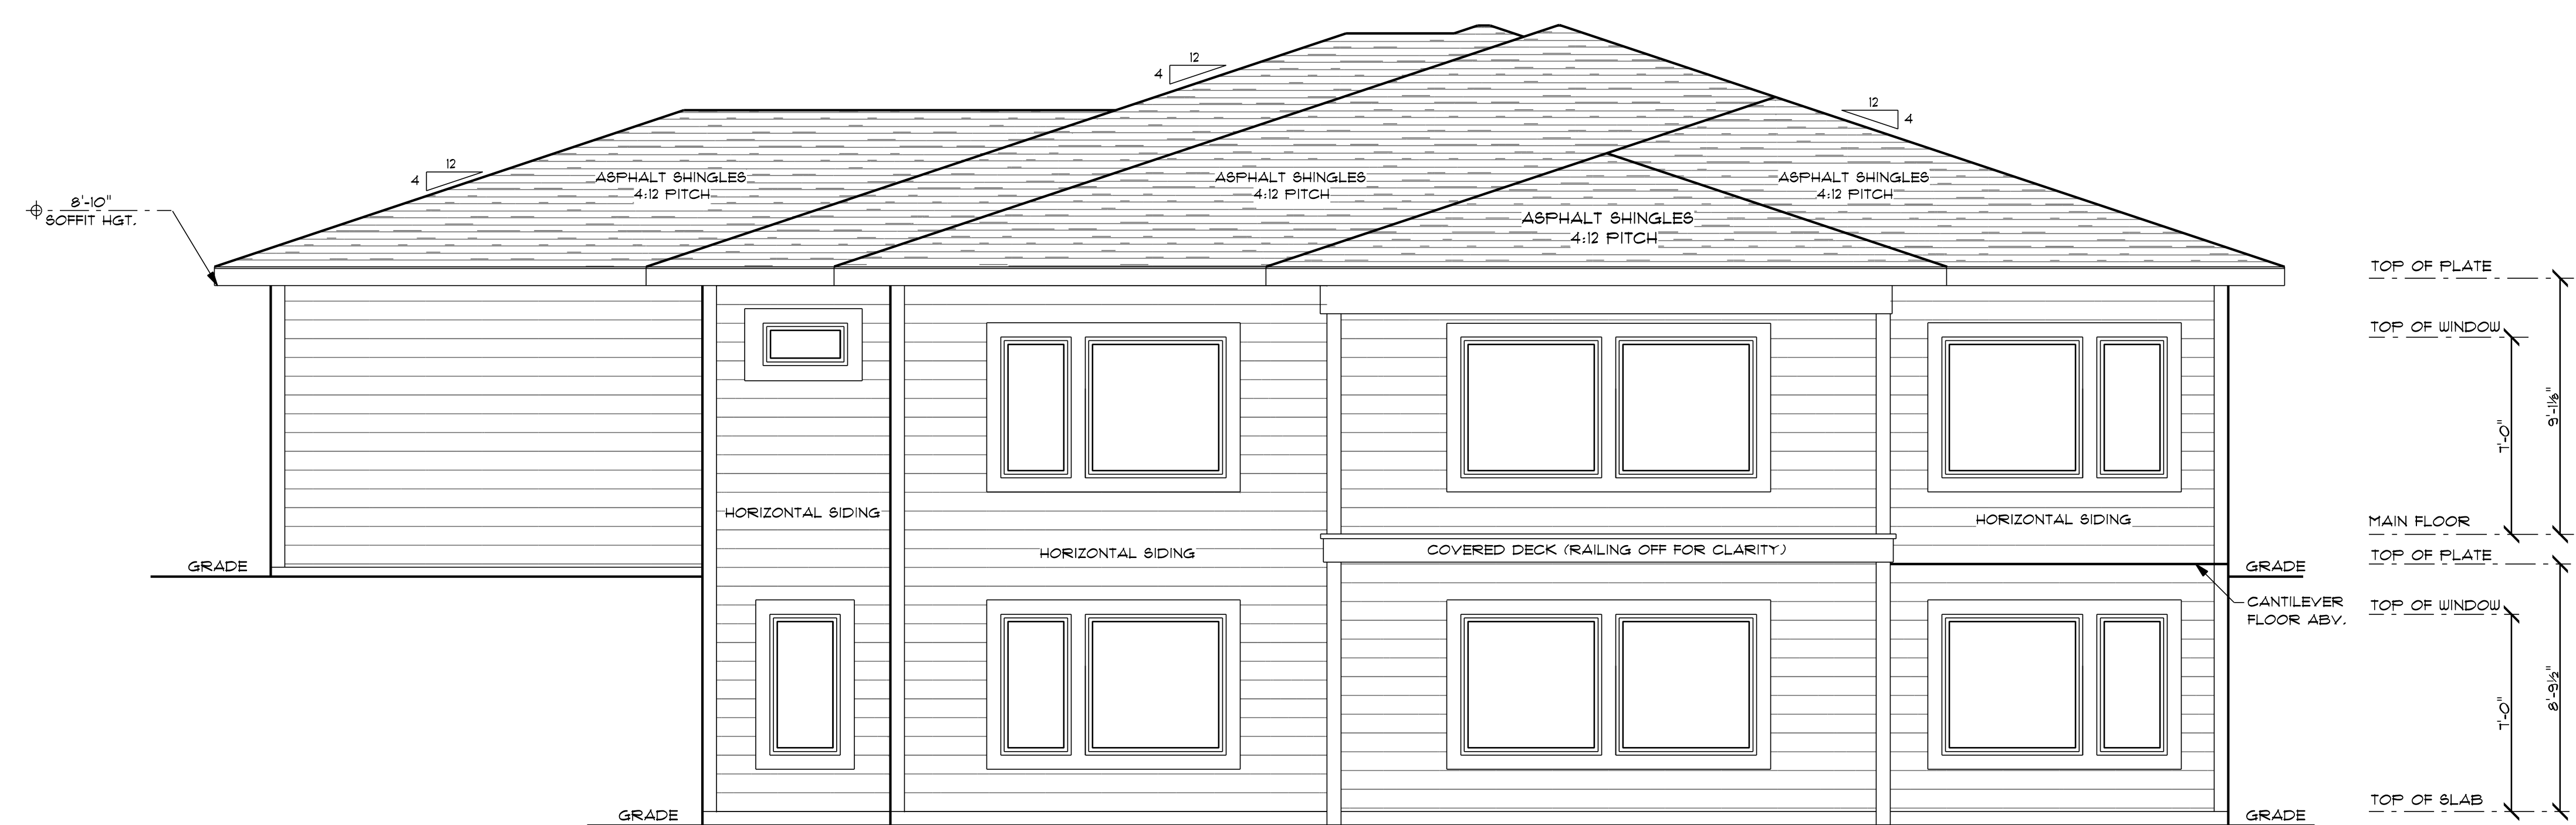


REAR ELEVATION

SCALE: 1/4" = 1'-0"

CONTACT: ELVIS PAJAZETOVIC
515669677

AVI CONSTRUCTION

DRAWN BY: TH
FINALS: 5/31/17

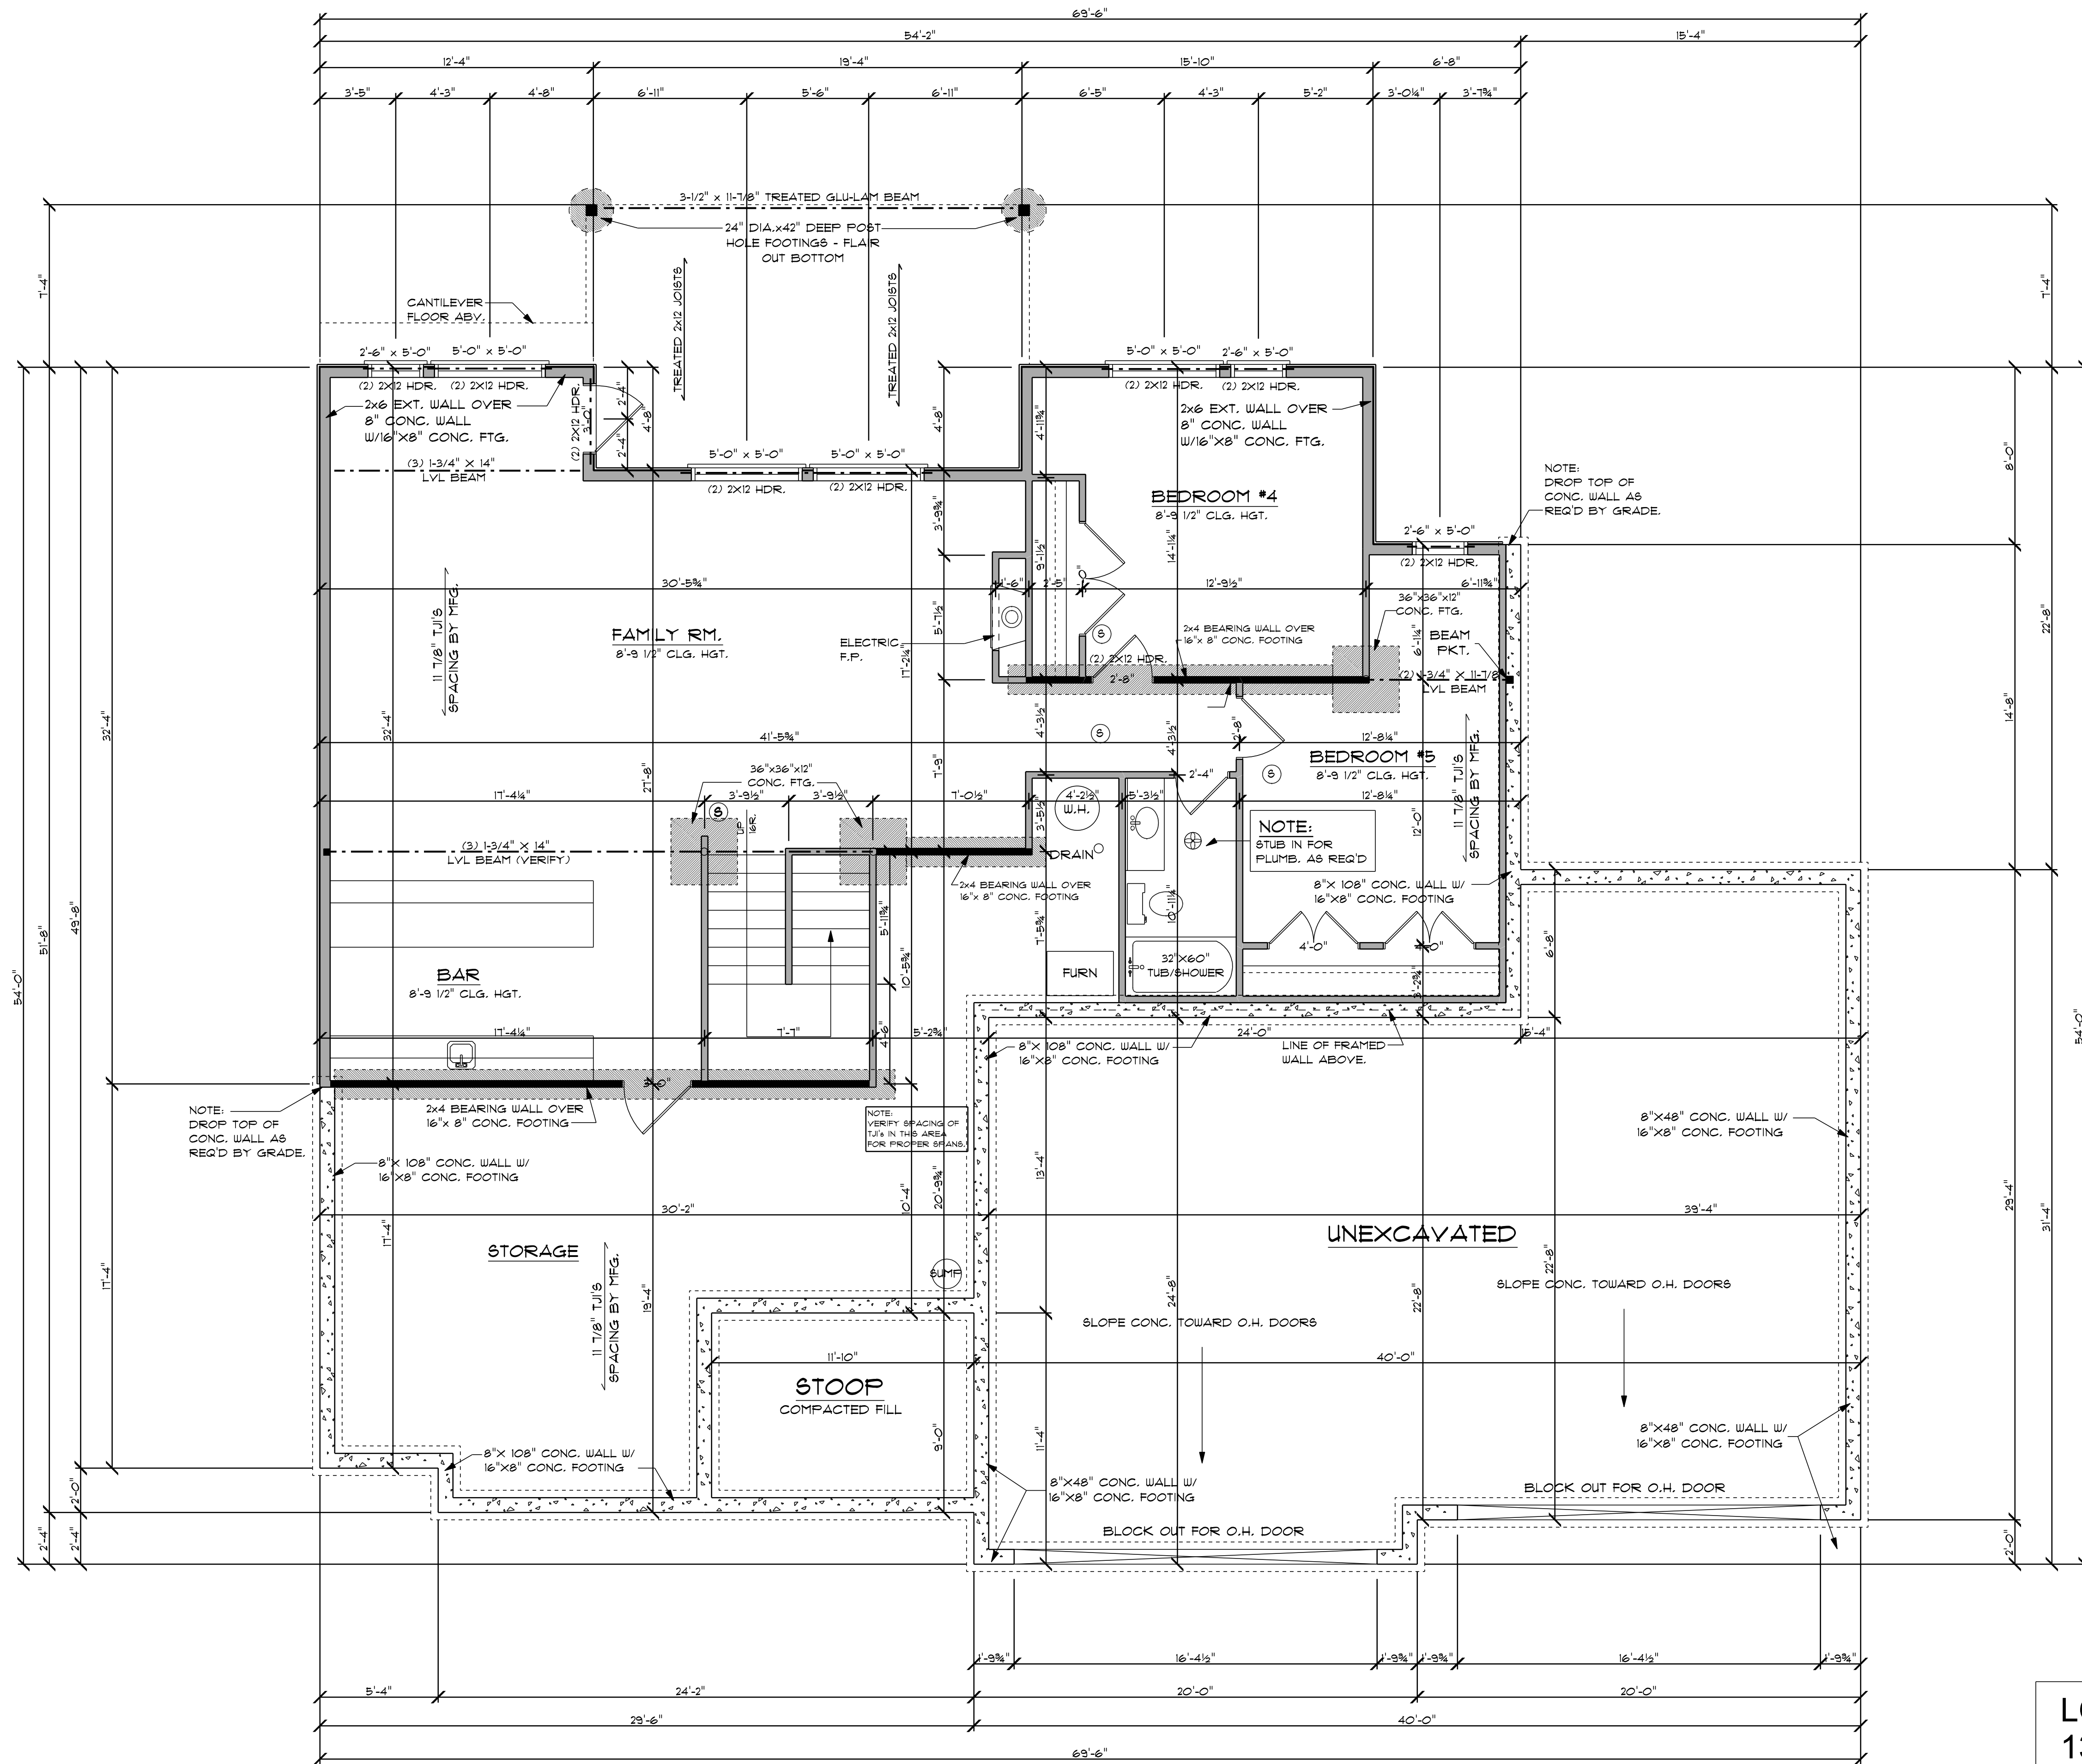


LOWER LEVEL

SCALE: 1/4" = 1'-0"

LOWER LEVEL:
1320 SQ. FT.

- NOTES:
- 1. 8'-9 1/2" WALL HEIGHT/UNLESS NOTED
 - 2. ALL EXTERIOR WALLS 2X6'S @ 16" O.C. (UNLESS NOTED)
 - 3. ALL INTERIOR WALLS 2X4'S @ 16" O.C.
 - 4. CEMENTATION WINDOWS (UNLESS NOTED).

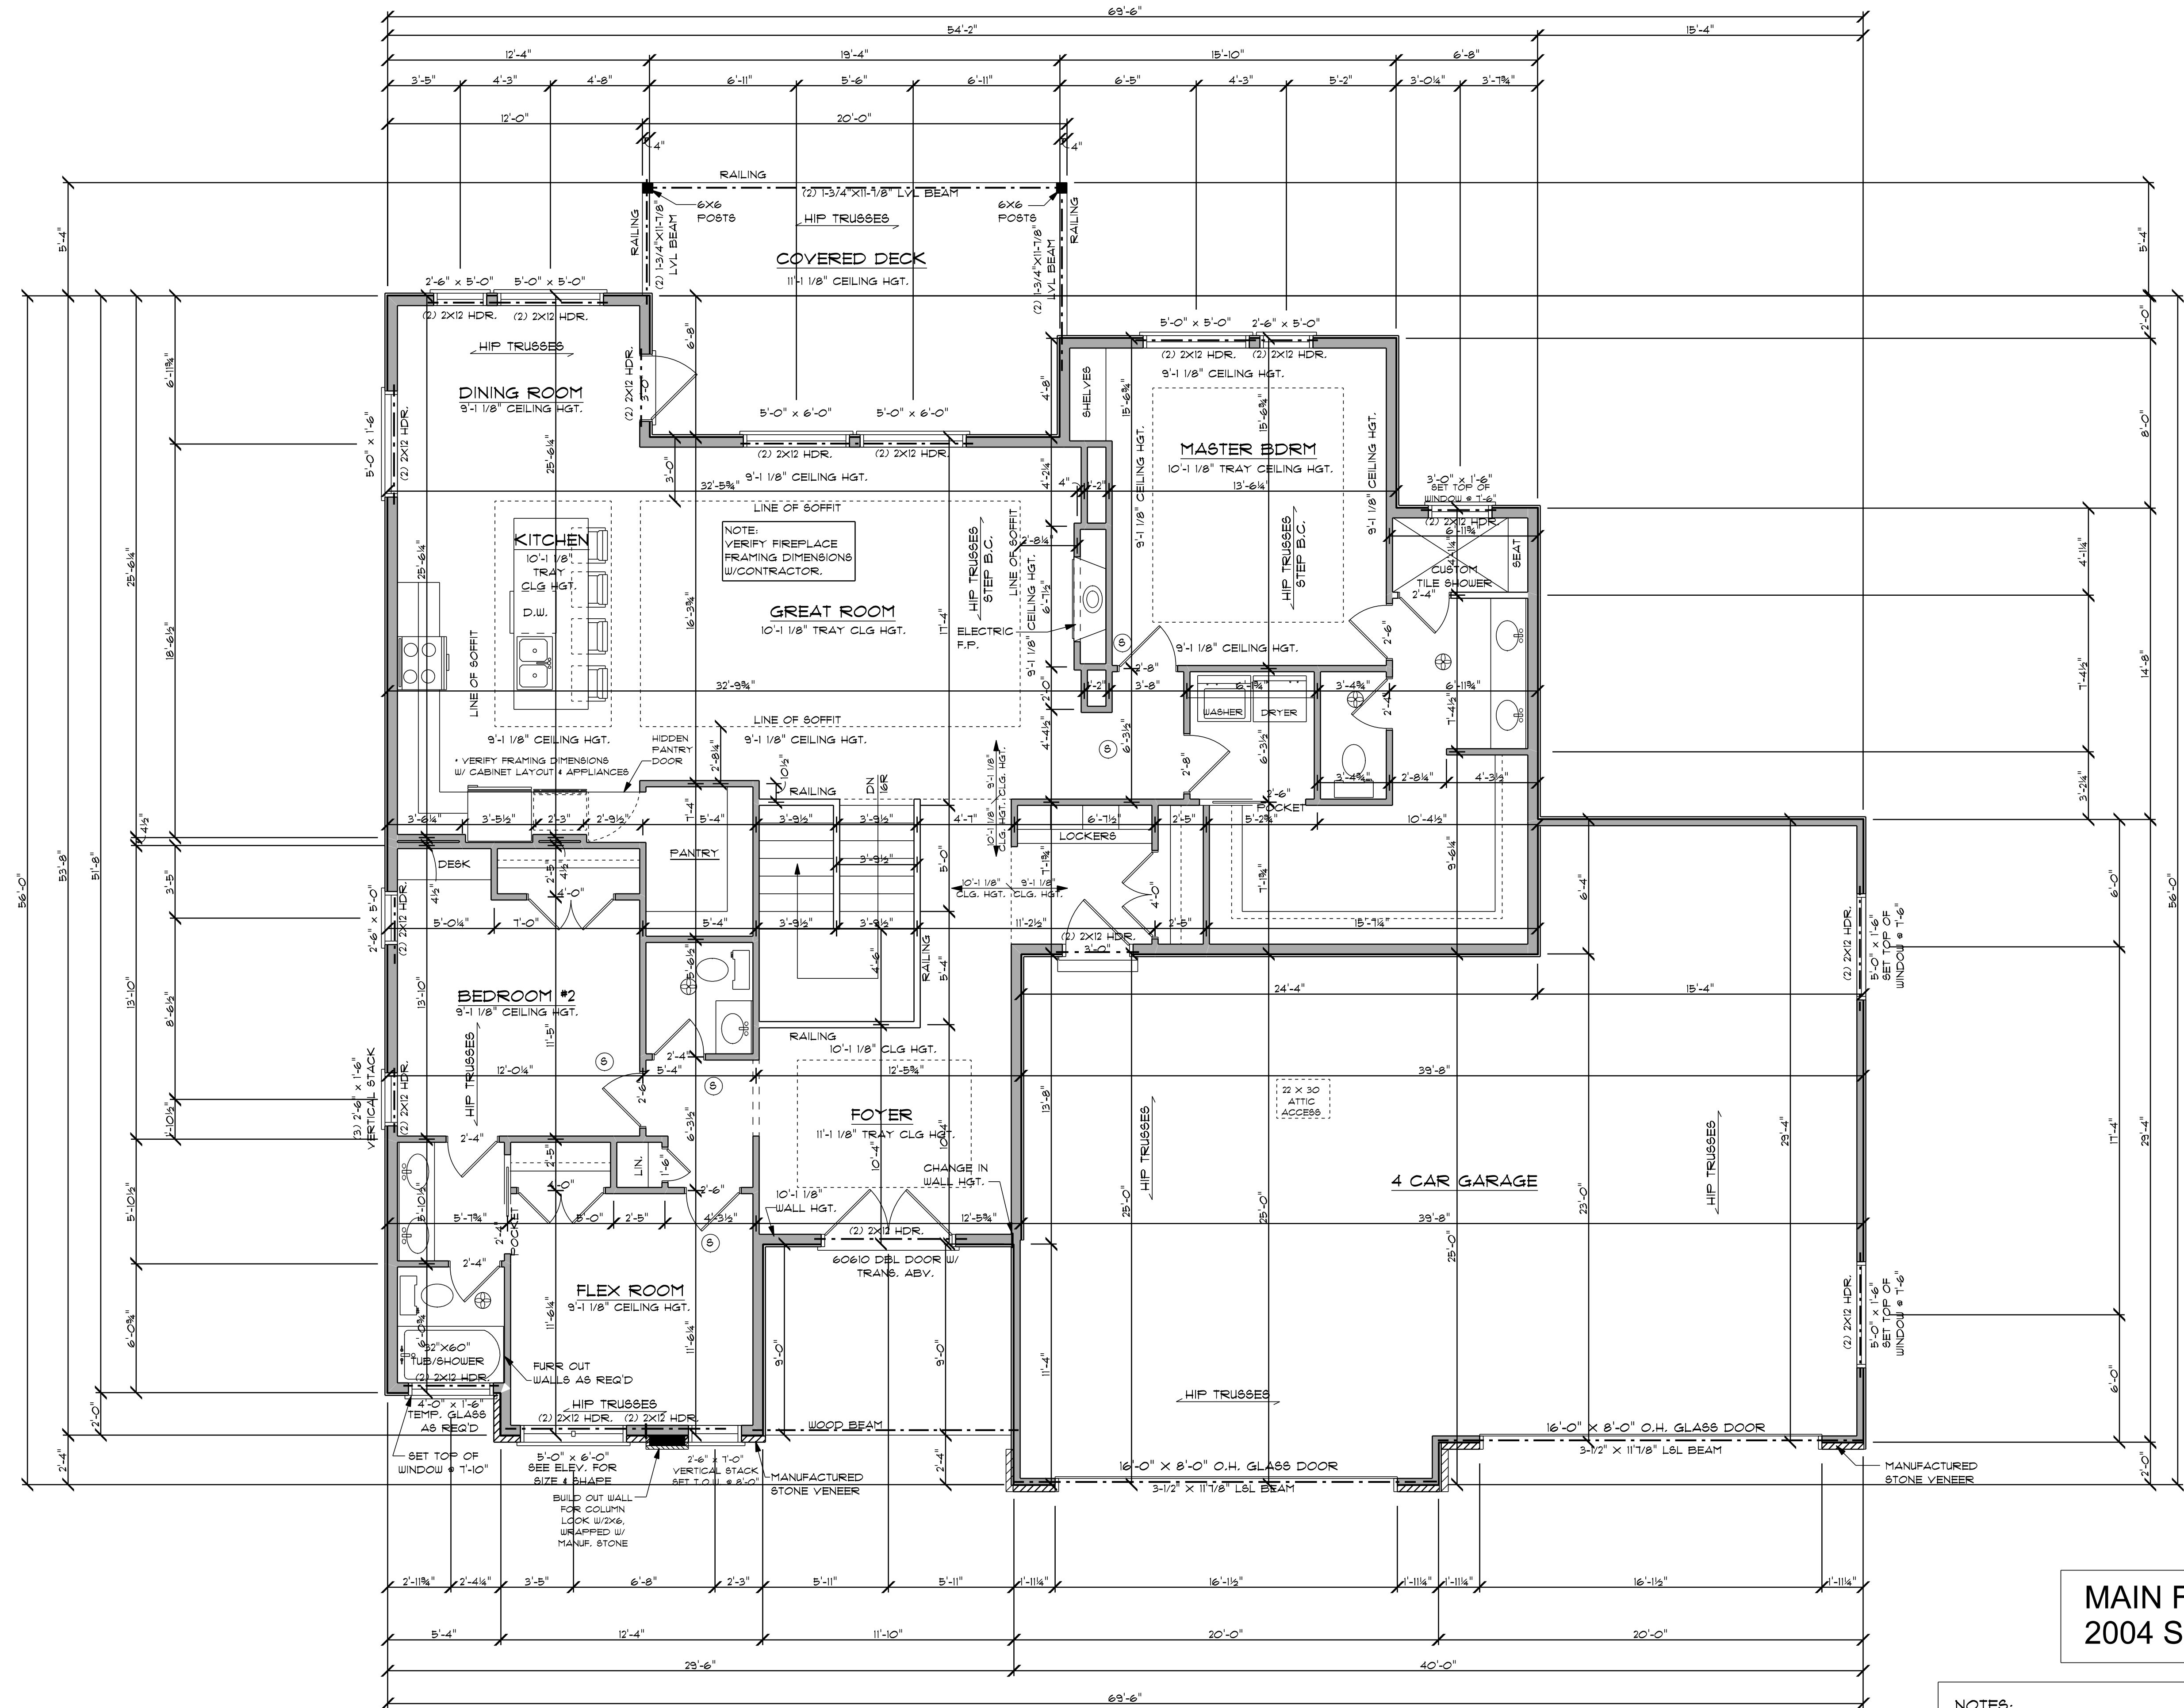

MAIN FLOOR



SCALE: 1/4" = 1'-0"

CONTACT: ELVIS PAJAZETOVIC
55669677

AVI CONSTRUCTION


DRAWN BY: TH
FINALS: 5/31/17

3

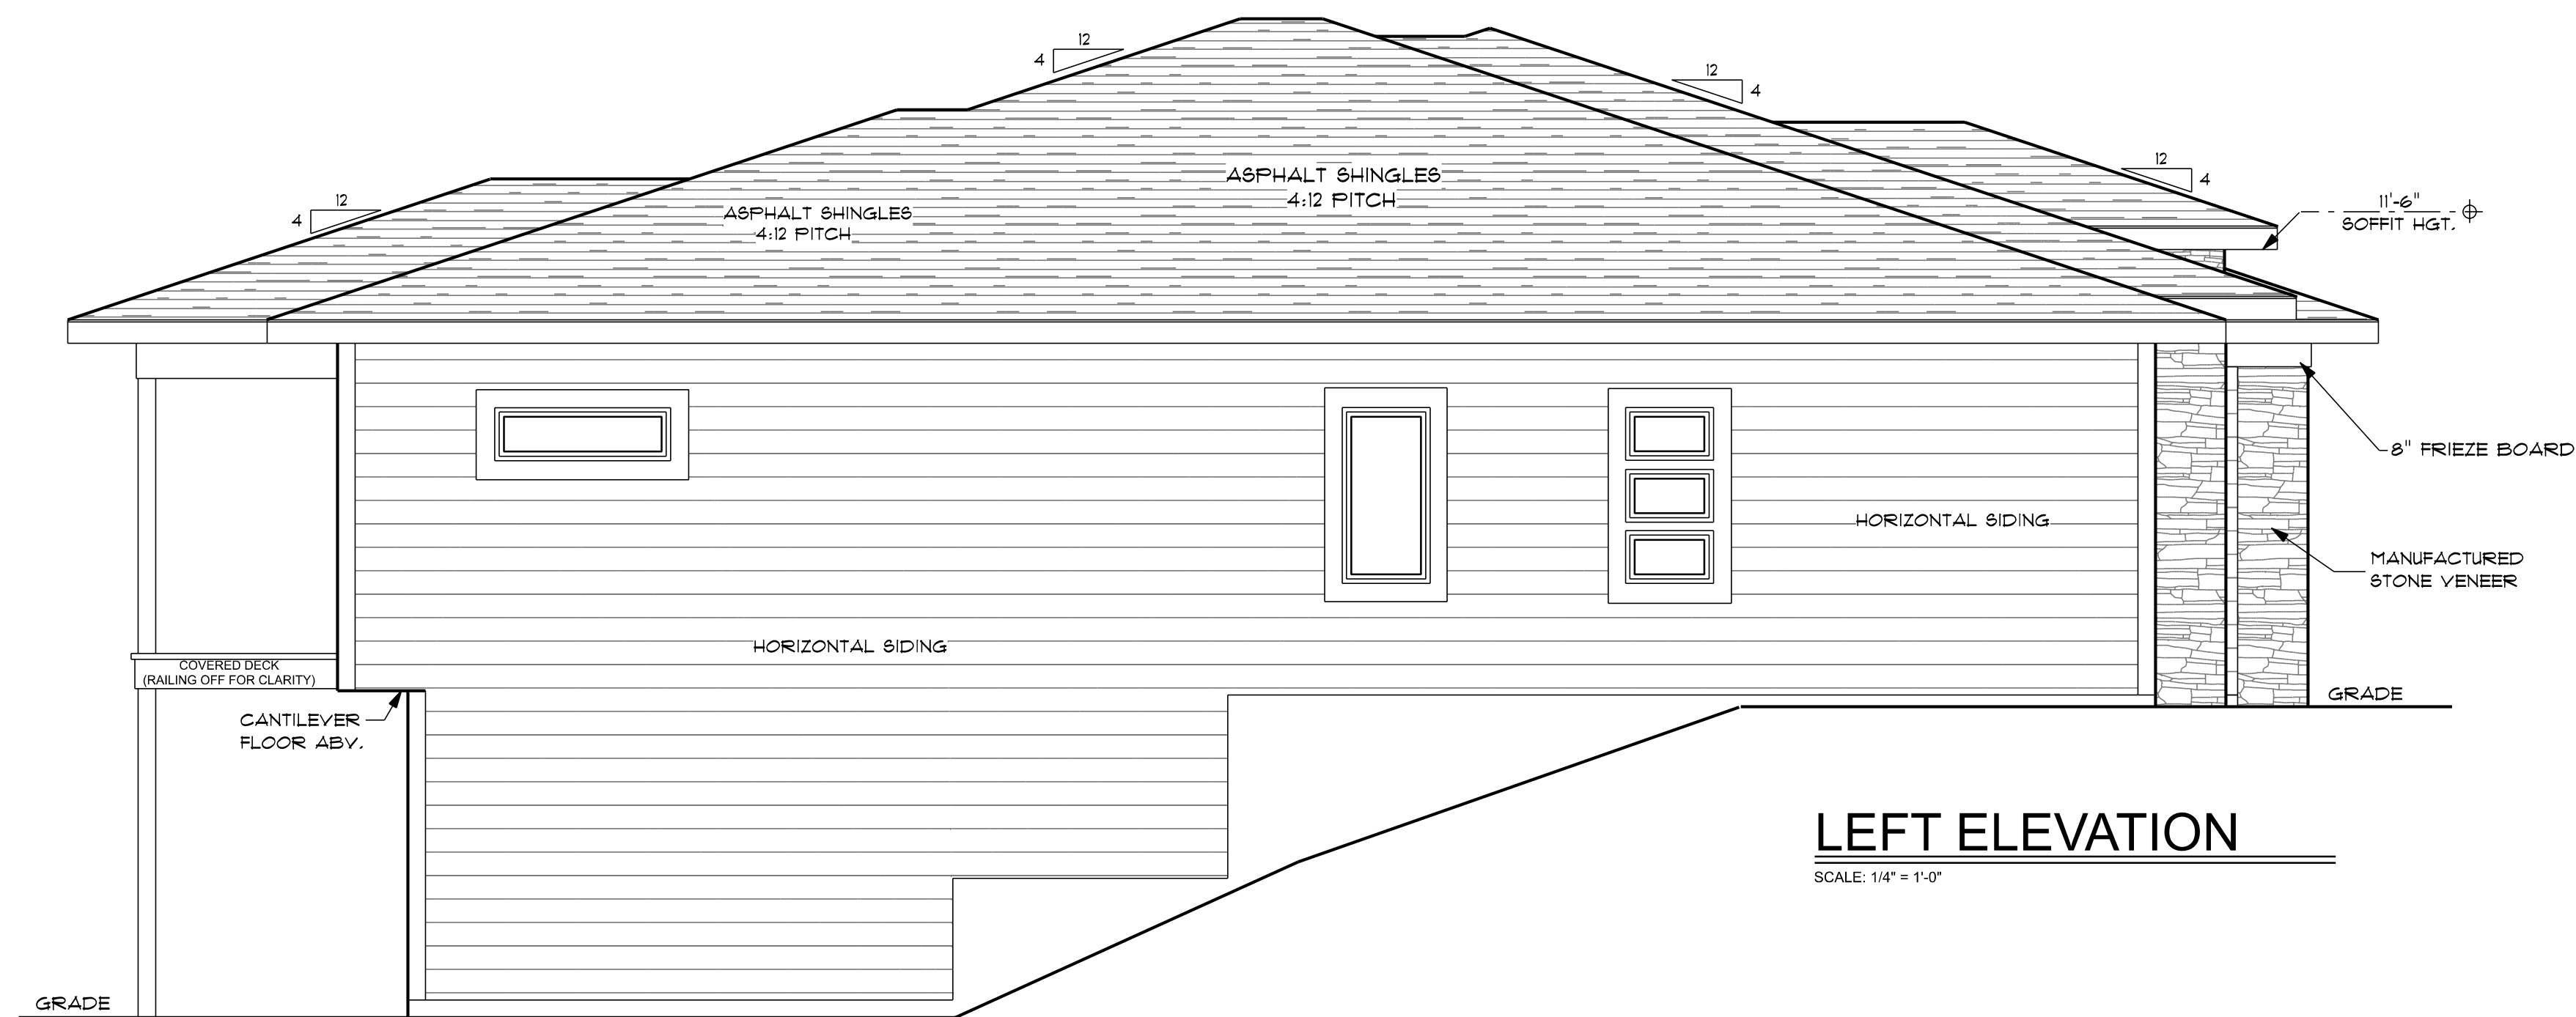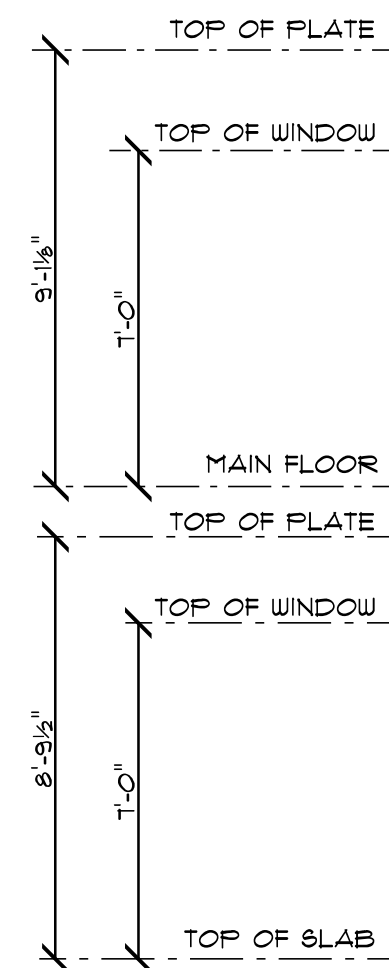


LEFT ELEVATION

SCALE: 1/4" = 1'-0"

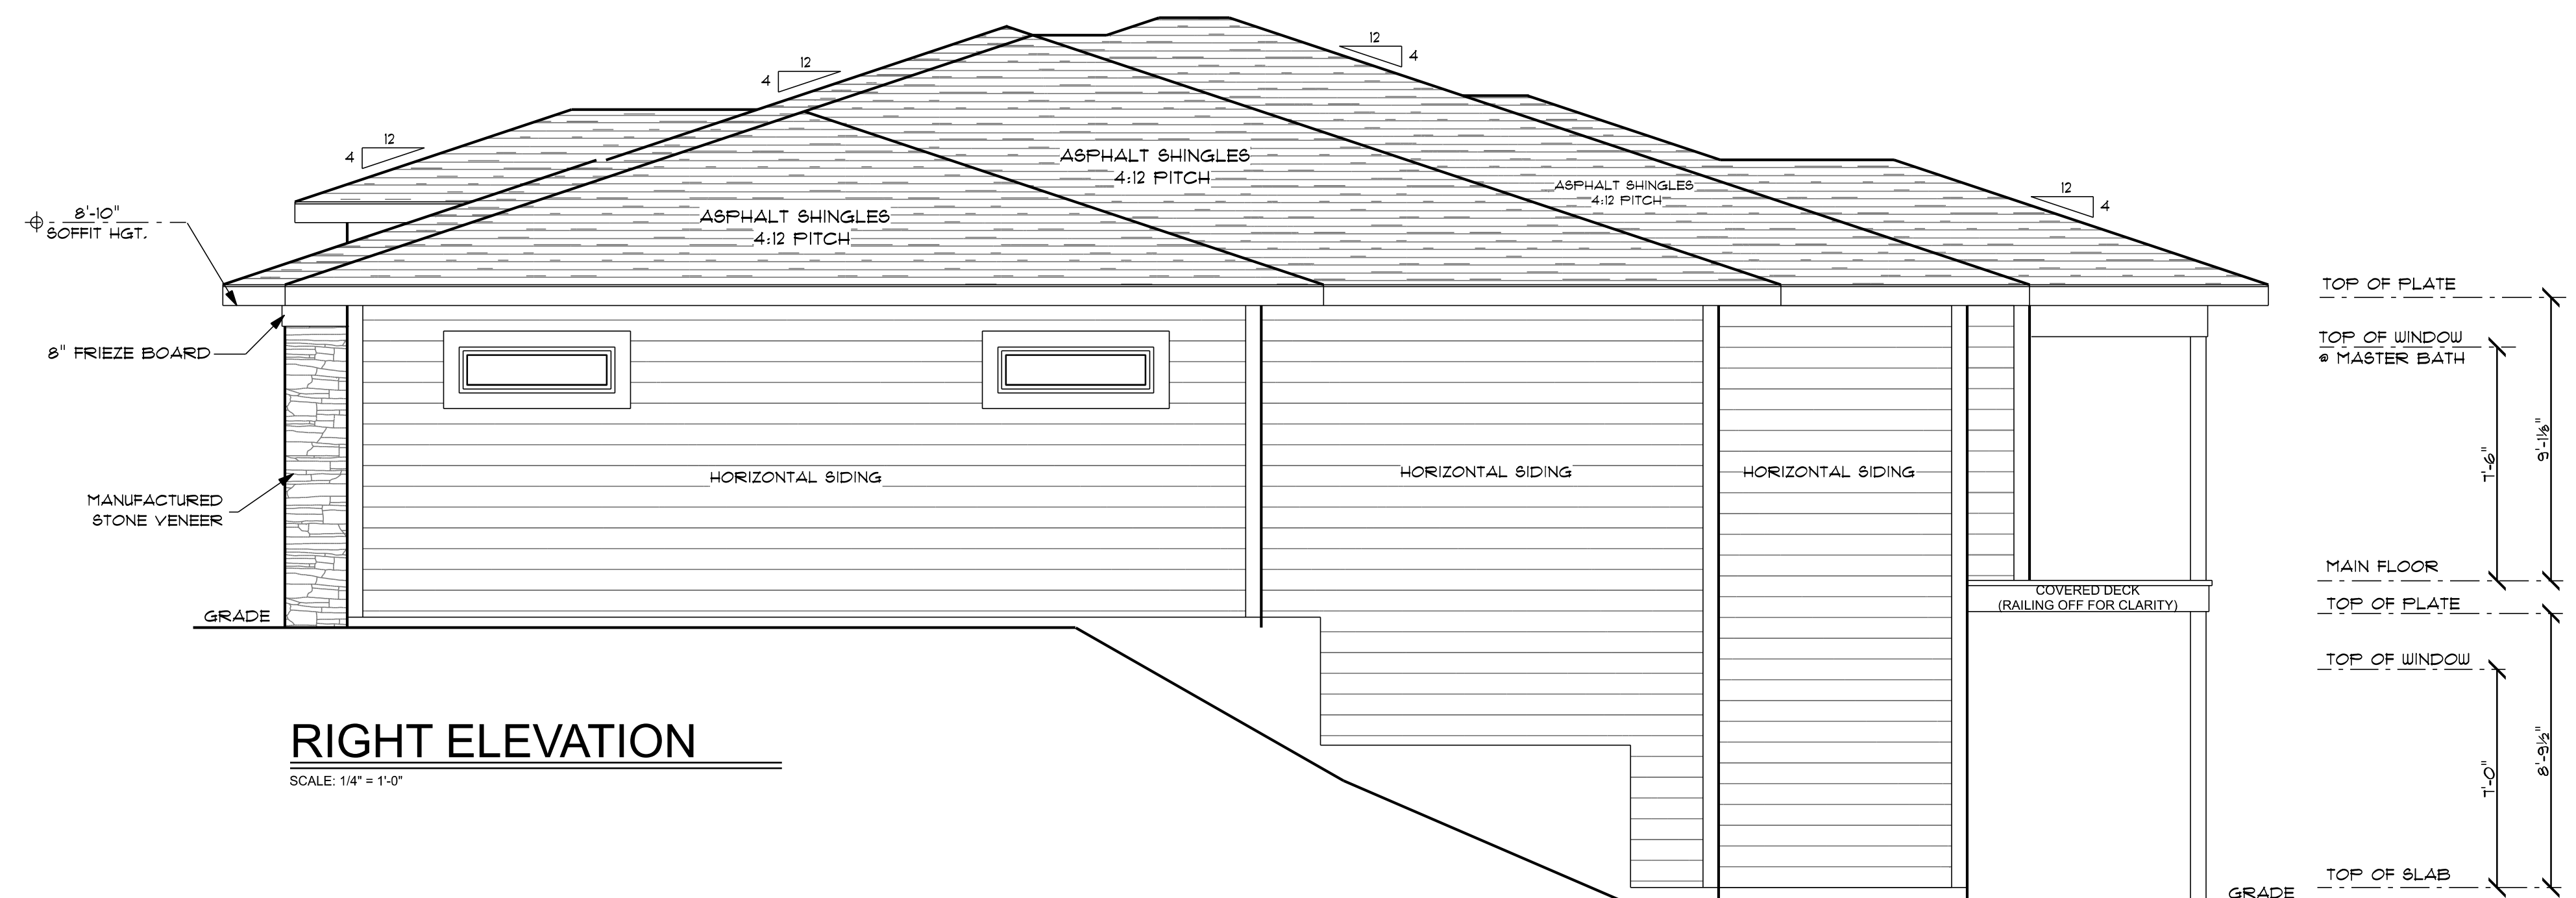

RIGHT ELEVATION

SCALE: 1/4" = 1'-0"

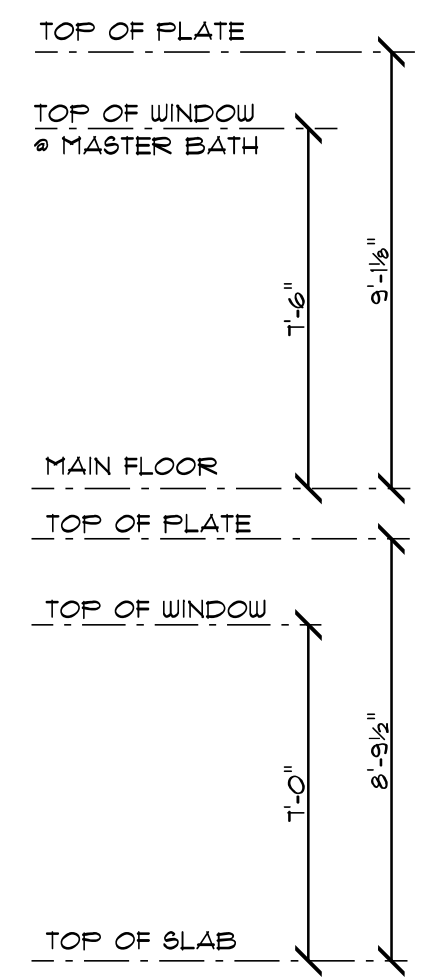


CONTACT: ELVIS PAJAZETOVIC
55669677

AVI CONSTRUCTION

DRAWN BY: TH
FINALS: 5/31/17

4

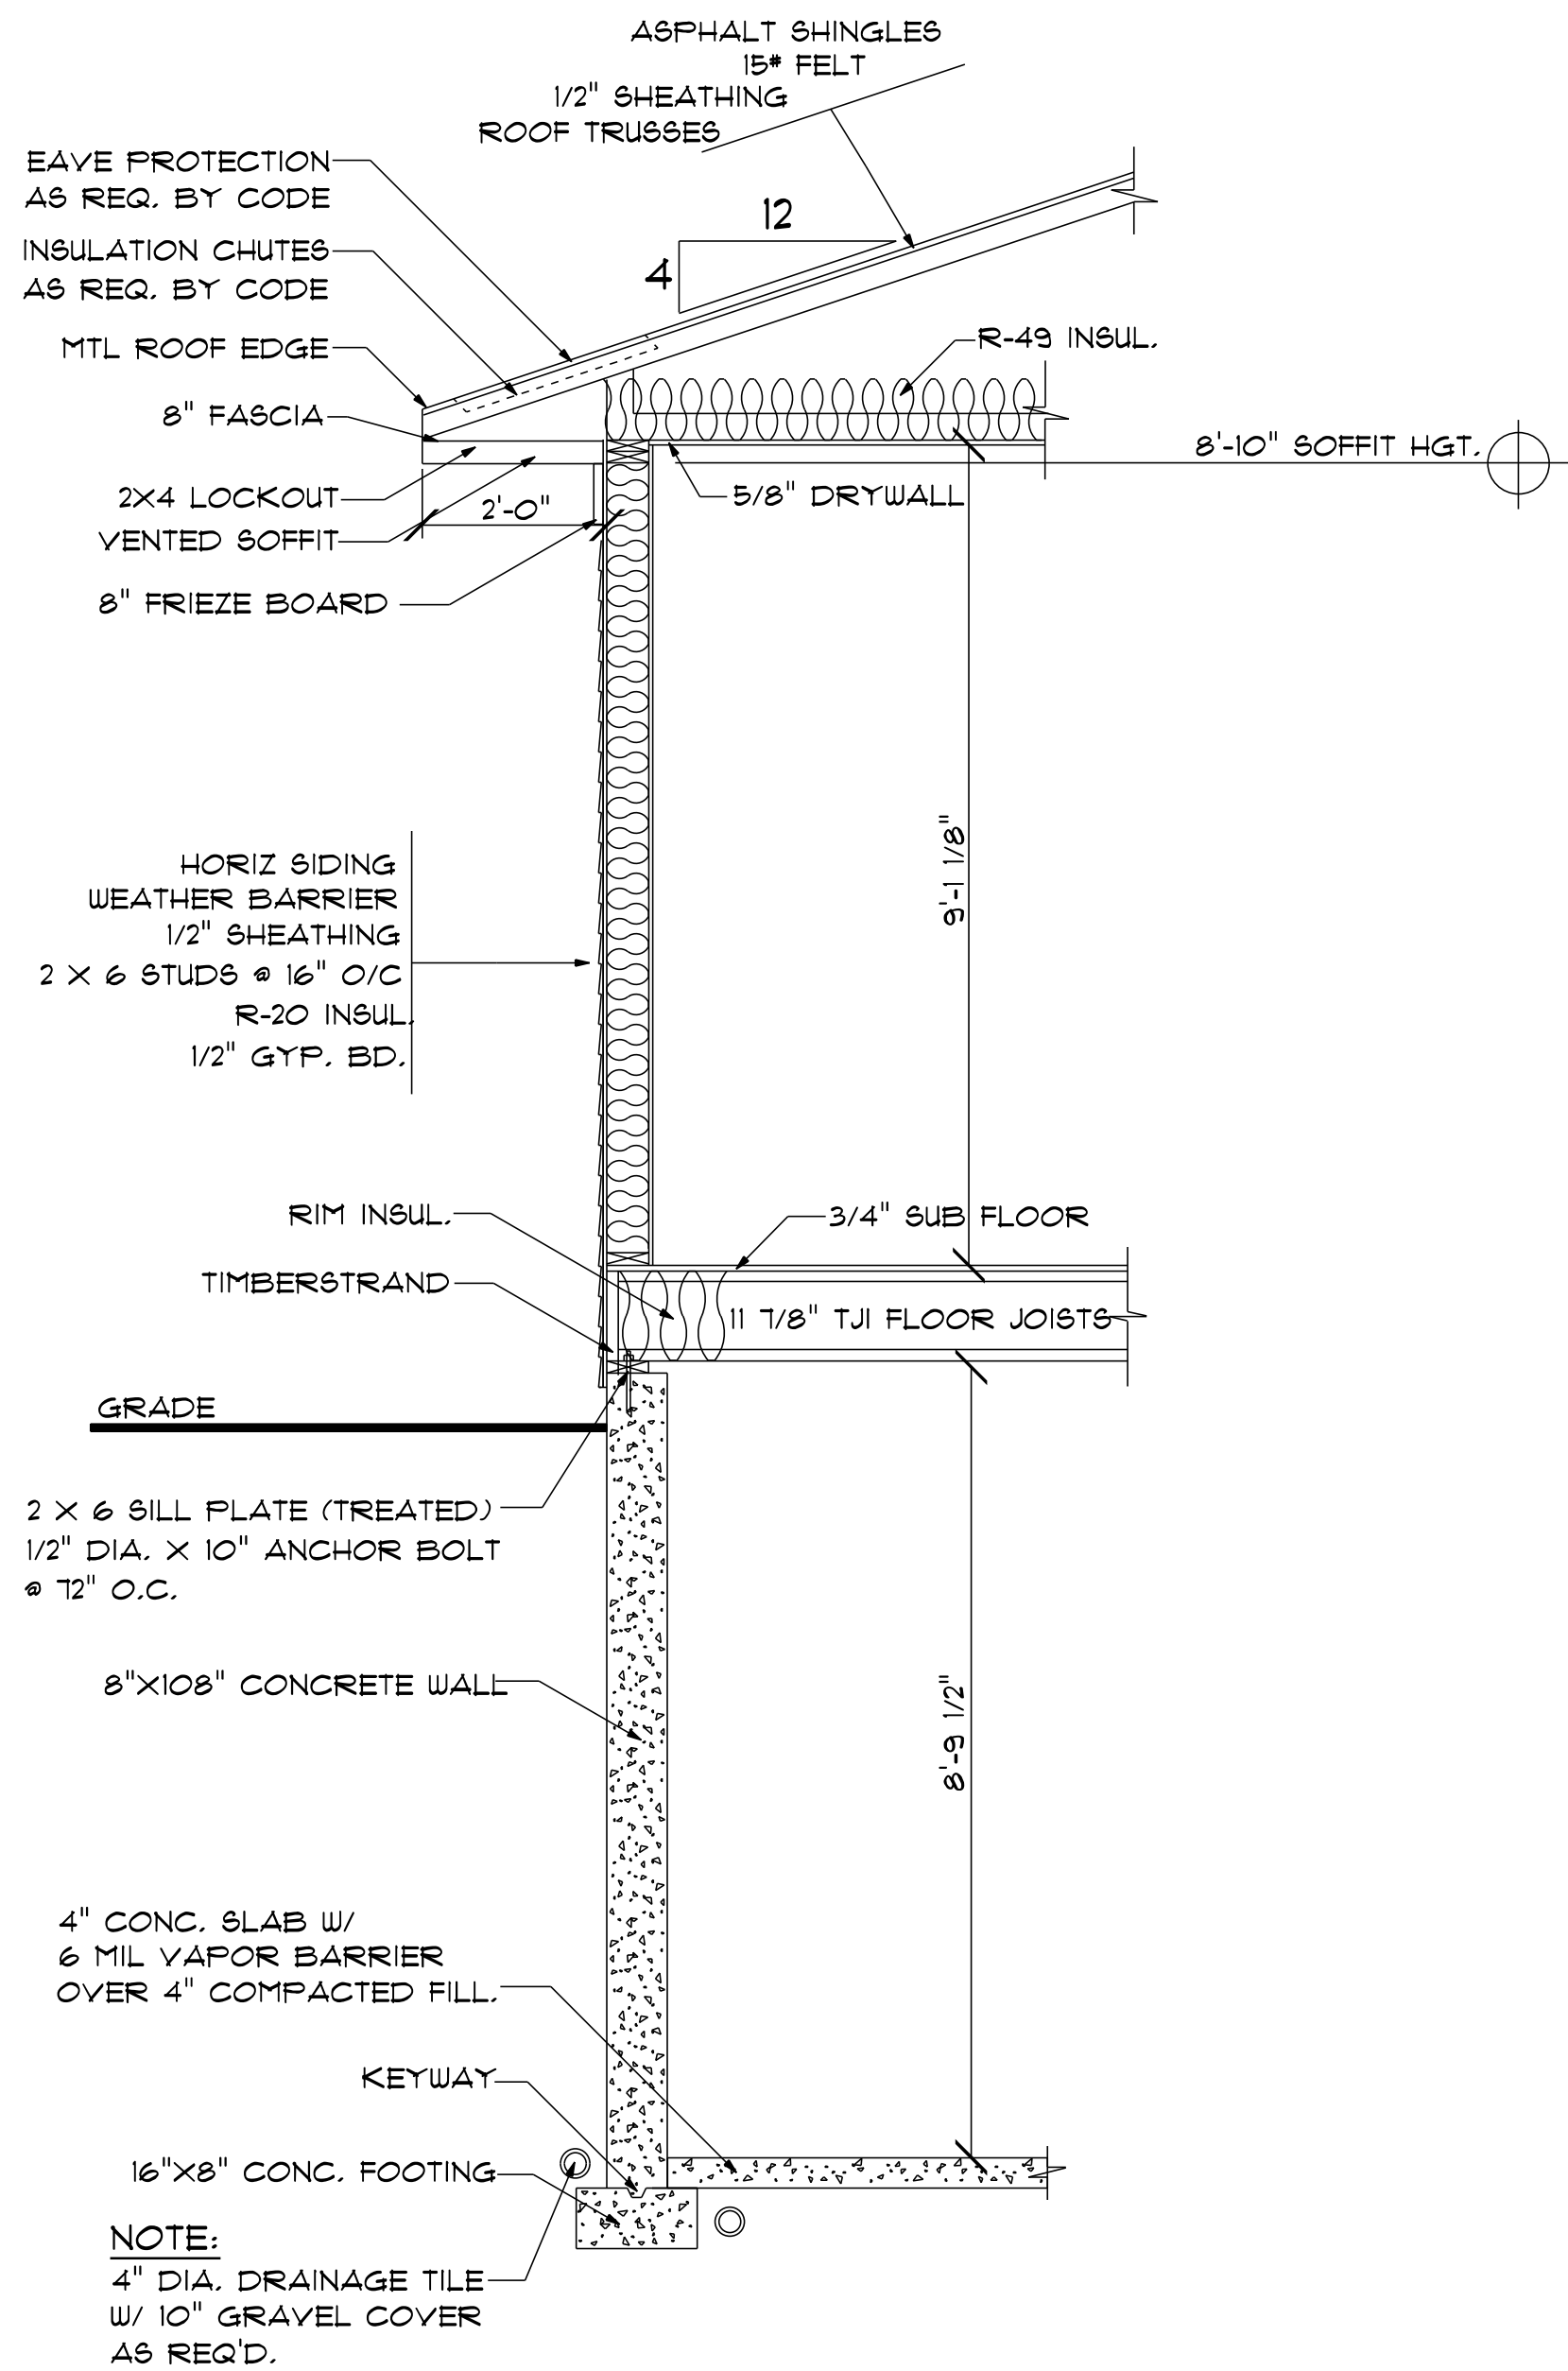

WALL SECTION 'A'

SCALE: 1/2" = 1'-0"

IRC STAIR CODE:

MIN. RUN	0'-10"
MAX. RISE	0'-7 3/4"
MIN. HEADROOM	6'-8"



VERIFY W/ LOCAL BUILDING CODE

HANDRAIL HEIGHTS

- HANDRAIL HGTS. 34" TO 38"
- HANDRAILS MAY ENCR OACH WIDTH OF STAIRS BY 4-1/2" MAX.
- HANDRAILS CROSS SECTION = 1 1/4" TO 2-5/8"
- HANDRAILS REQ'D ALONG STAIRS W/ 2 OR MORE TREADS

STAIR SECTION

SCALE: 1/2" = 1'-0"

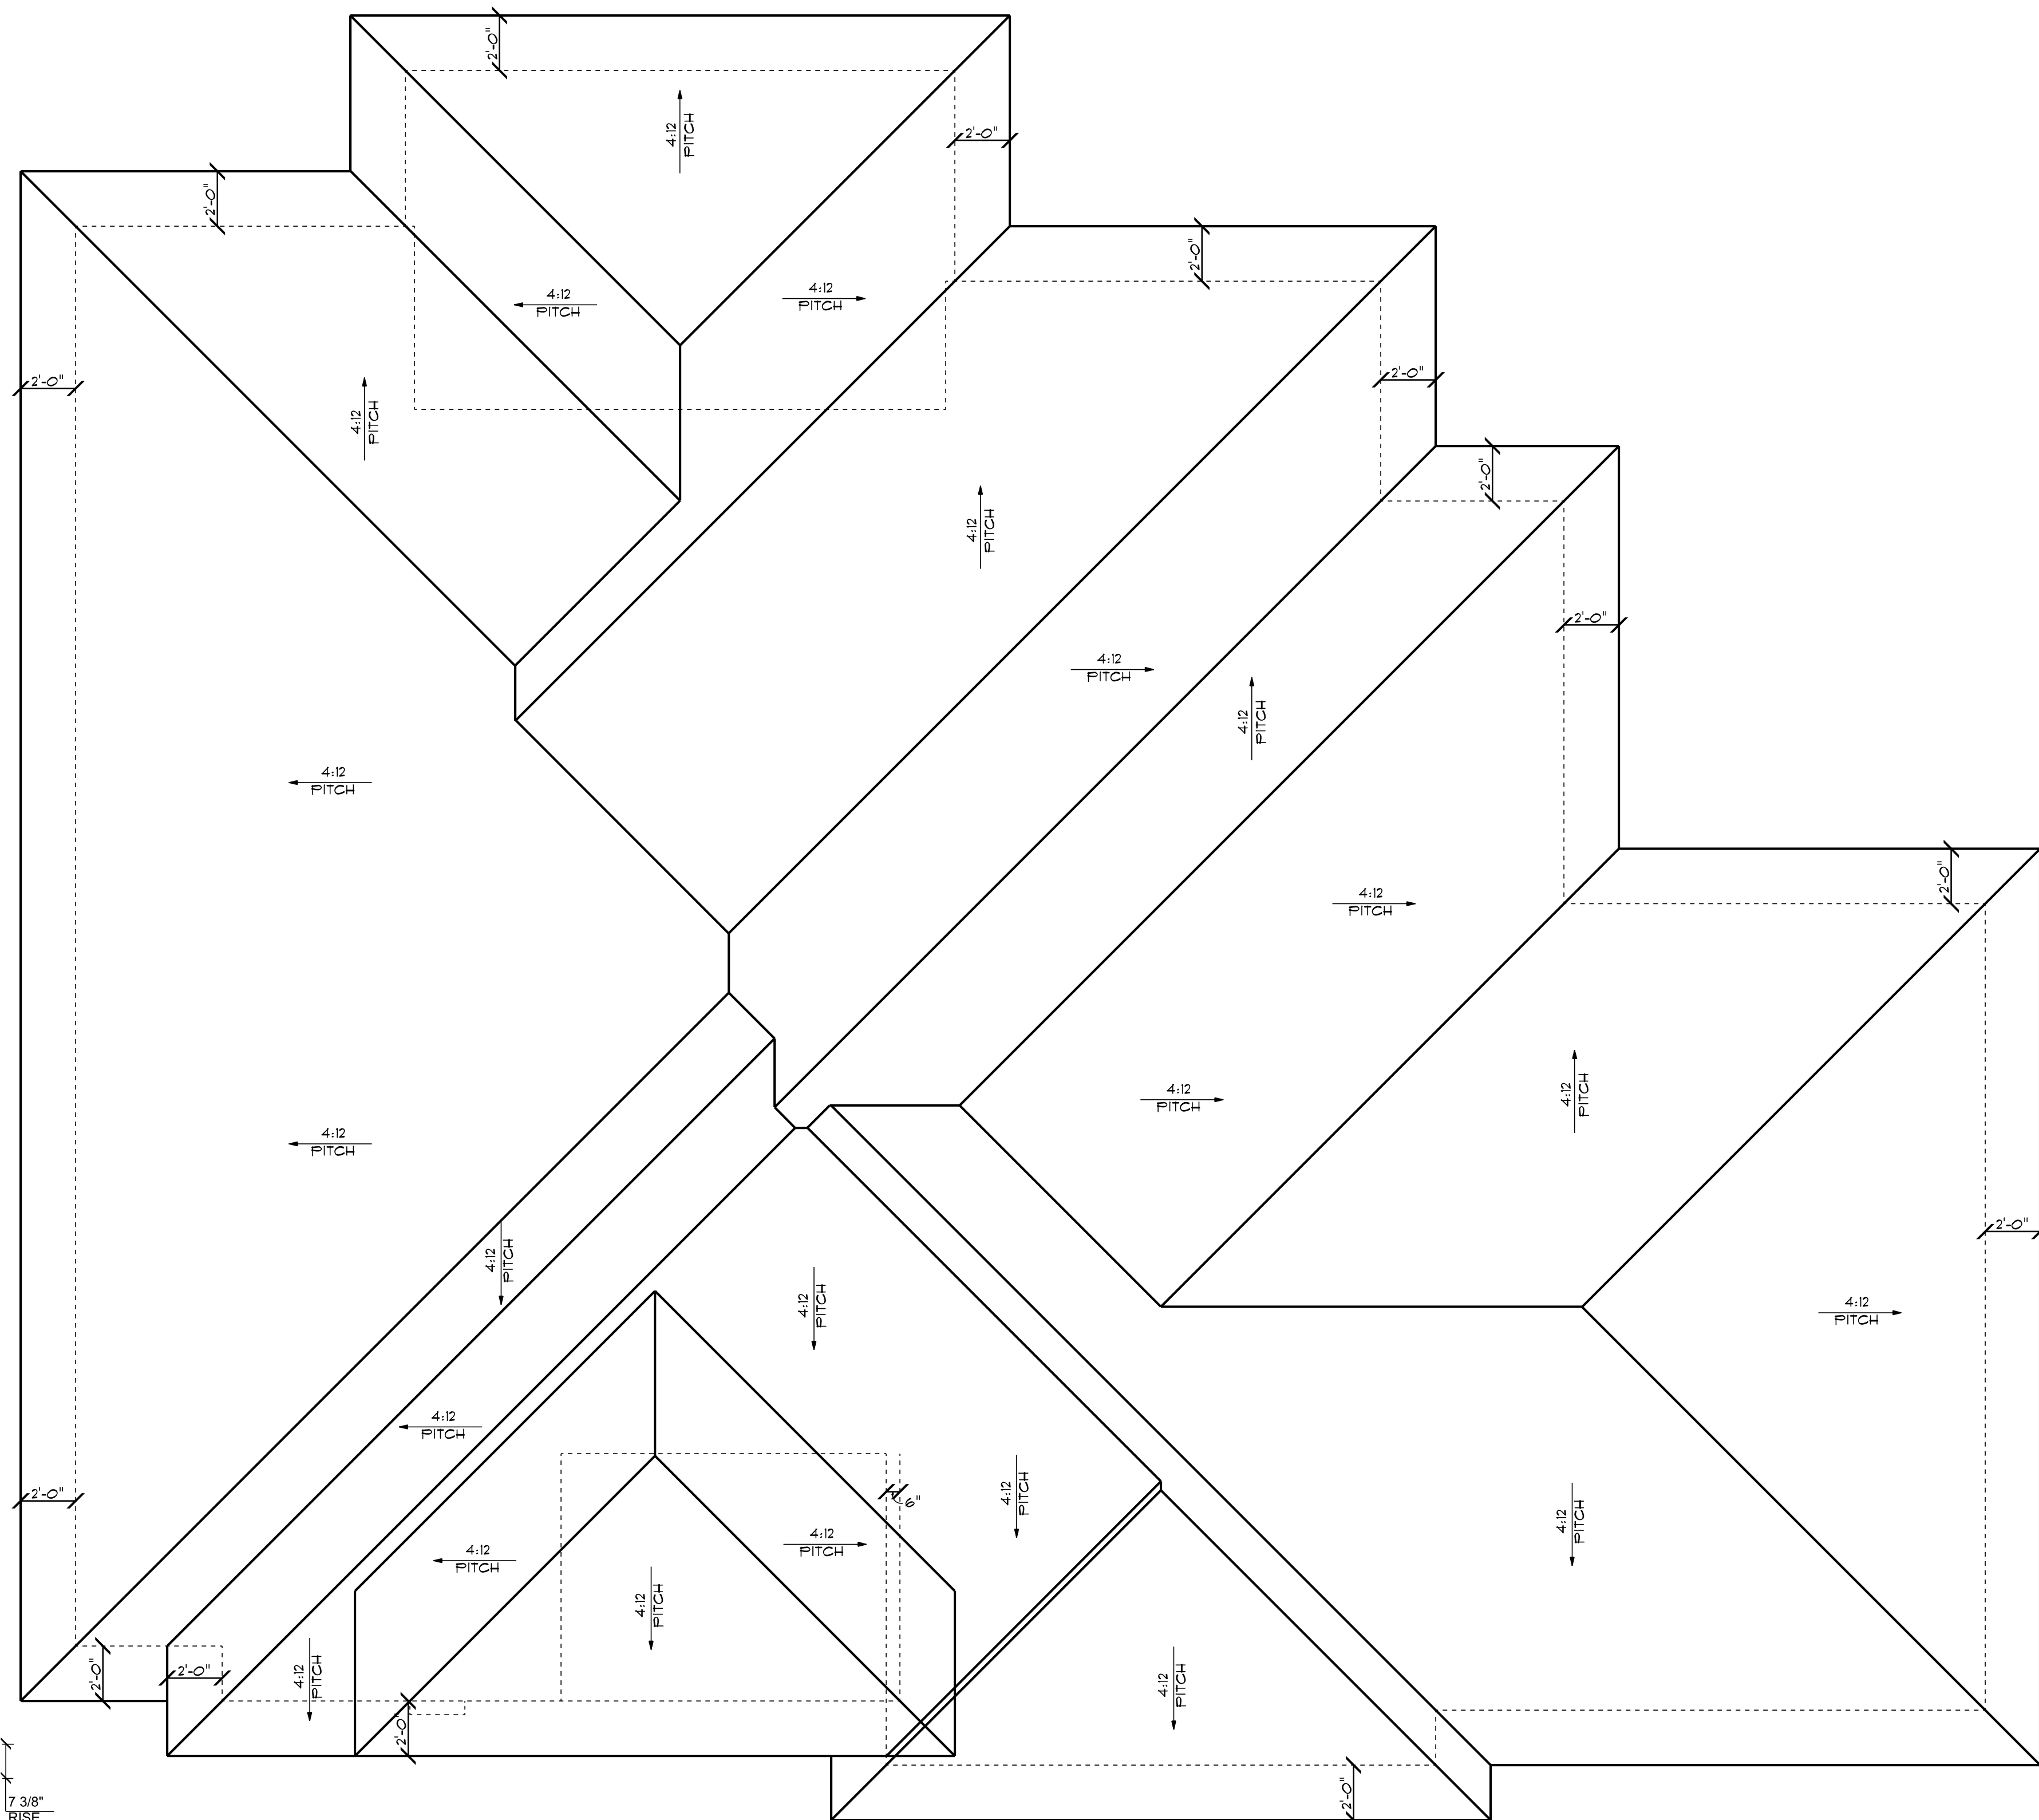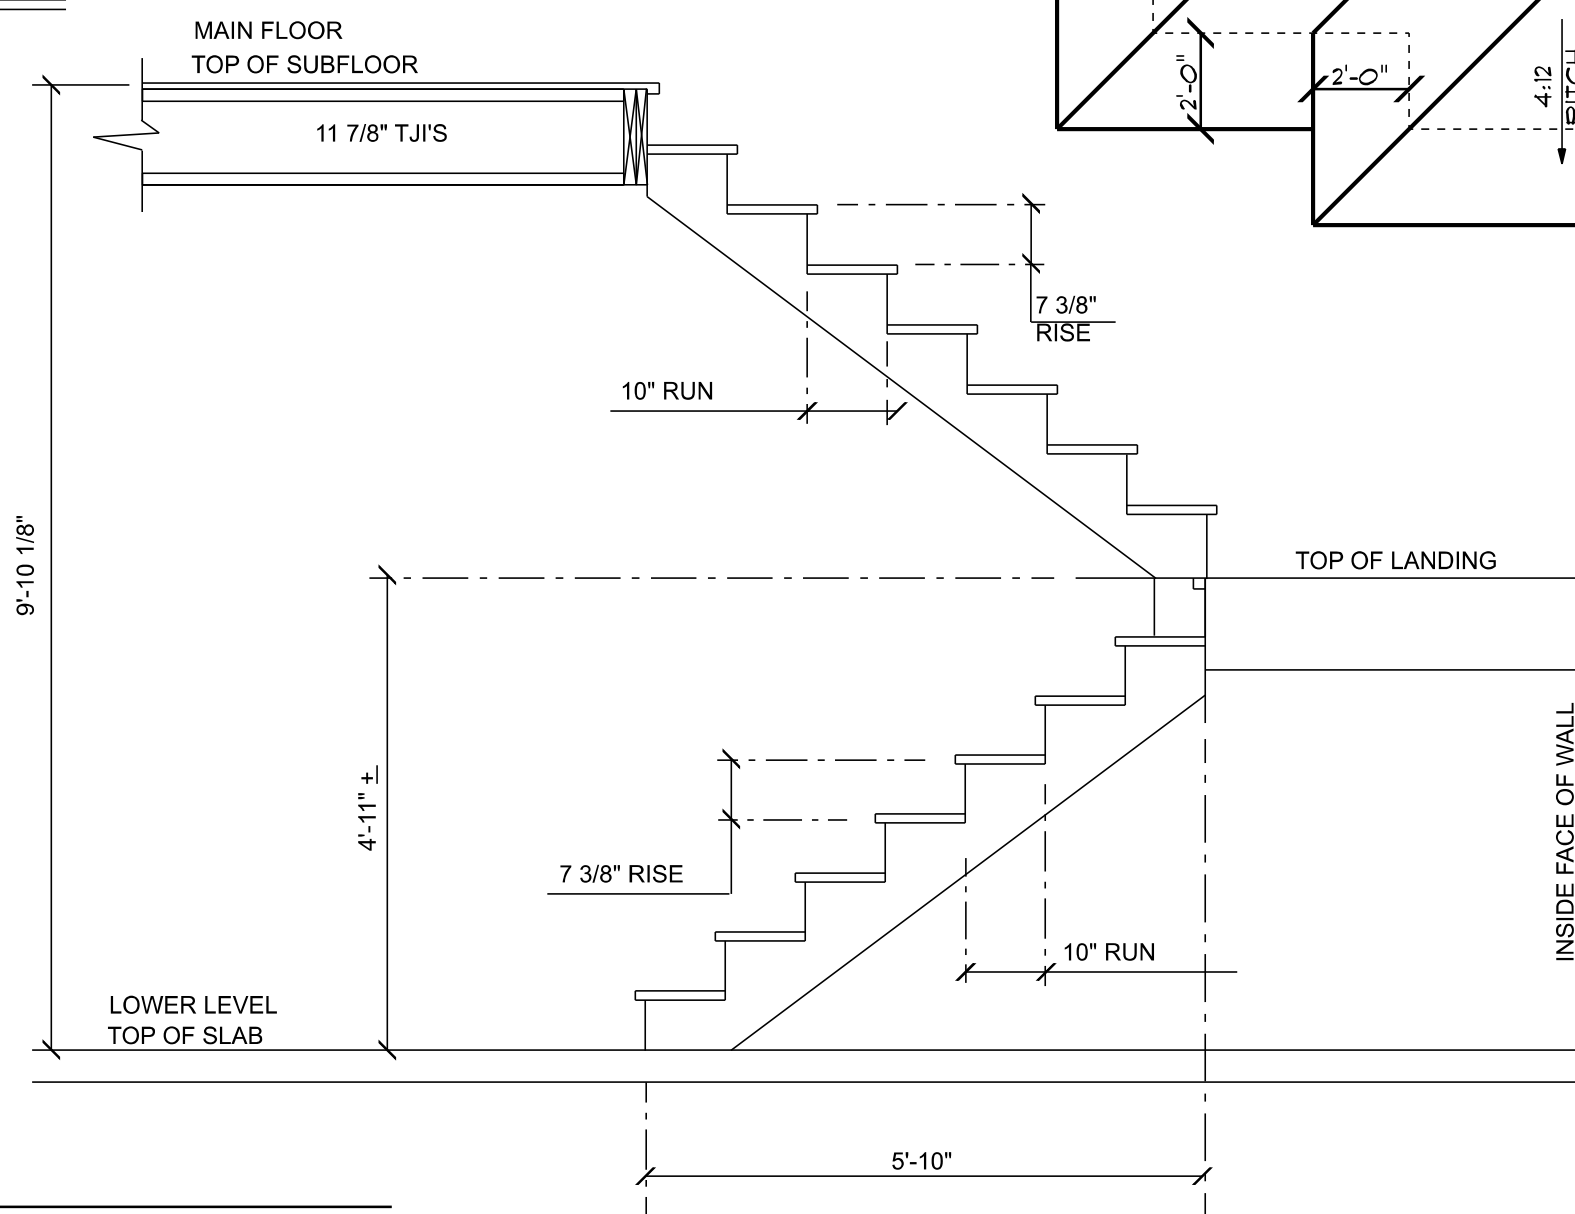

ROOF PLAN

SCALE: 1/4" = 1'-0"

CONTACT: ELVIS PAJAZETOVIC
515.669.6717

AVI CONSTRUCTION

DRAWN BY: TH
FINALS: 5/31/17

5