


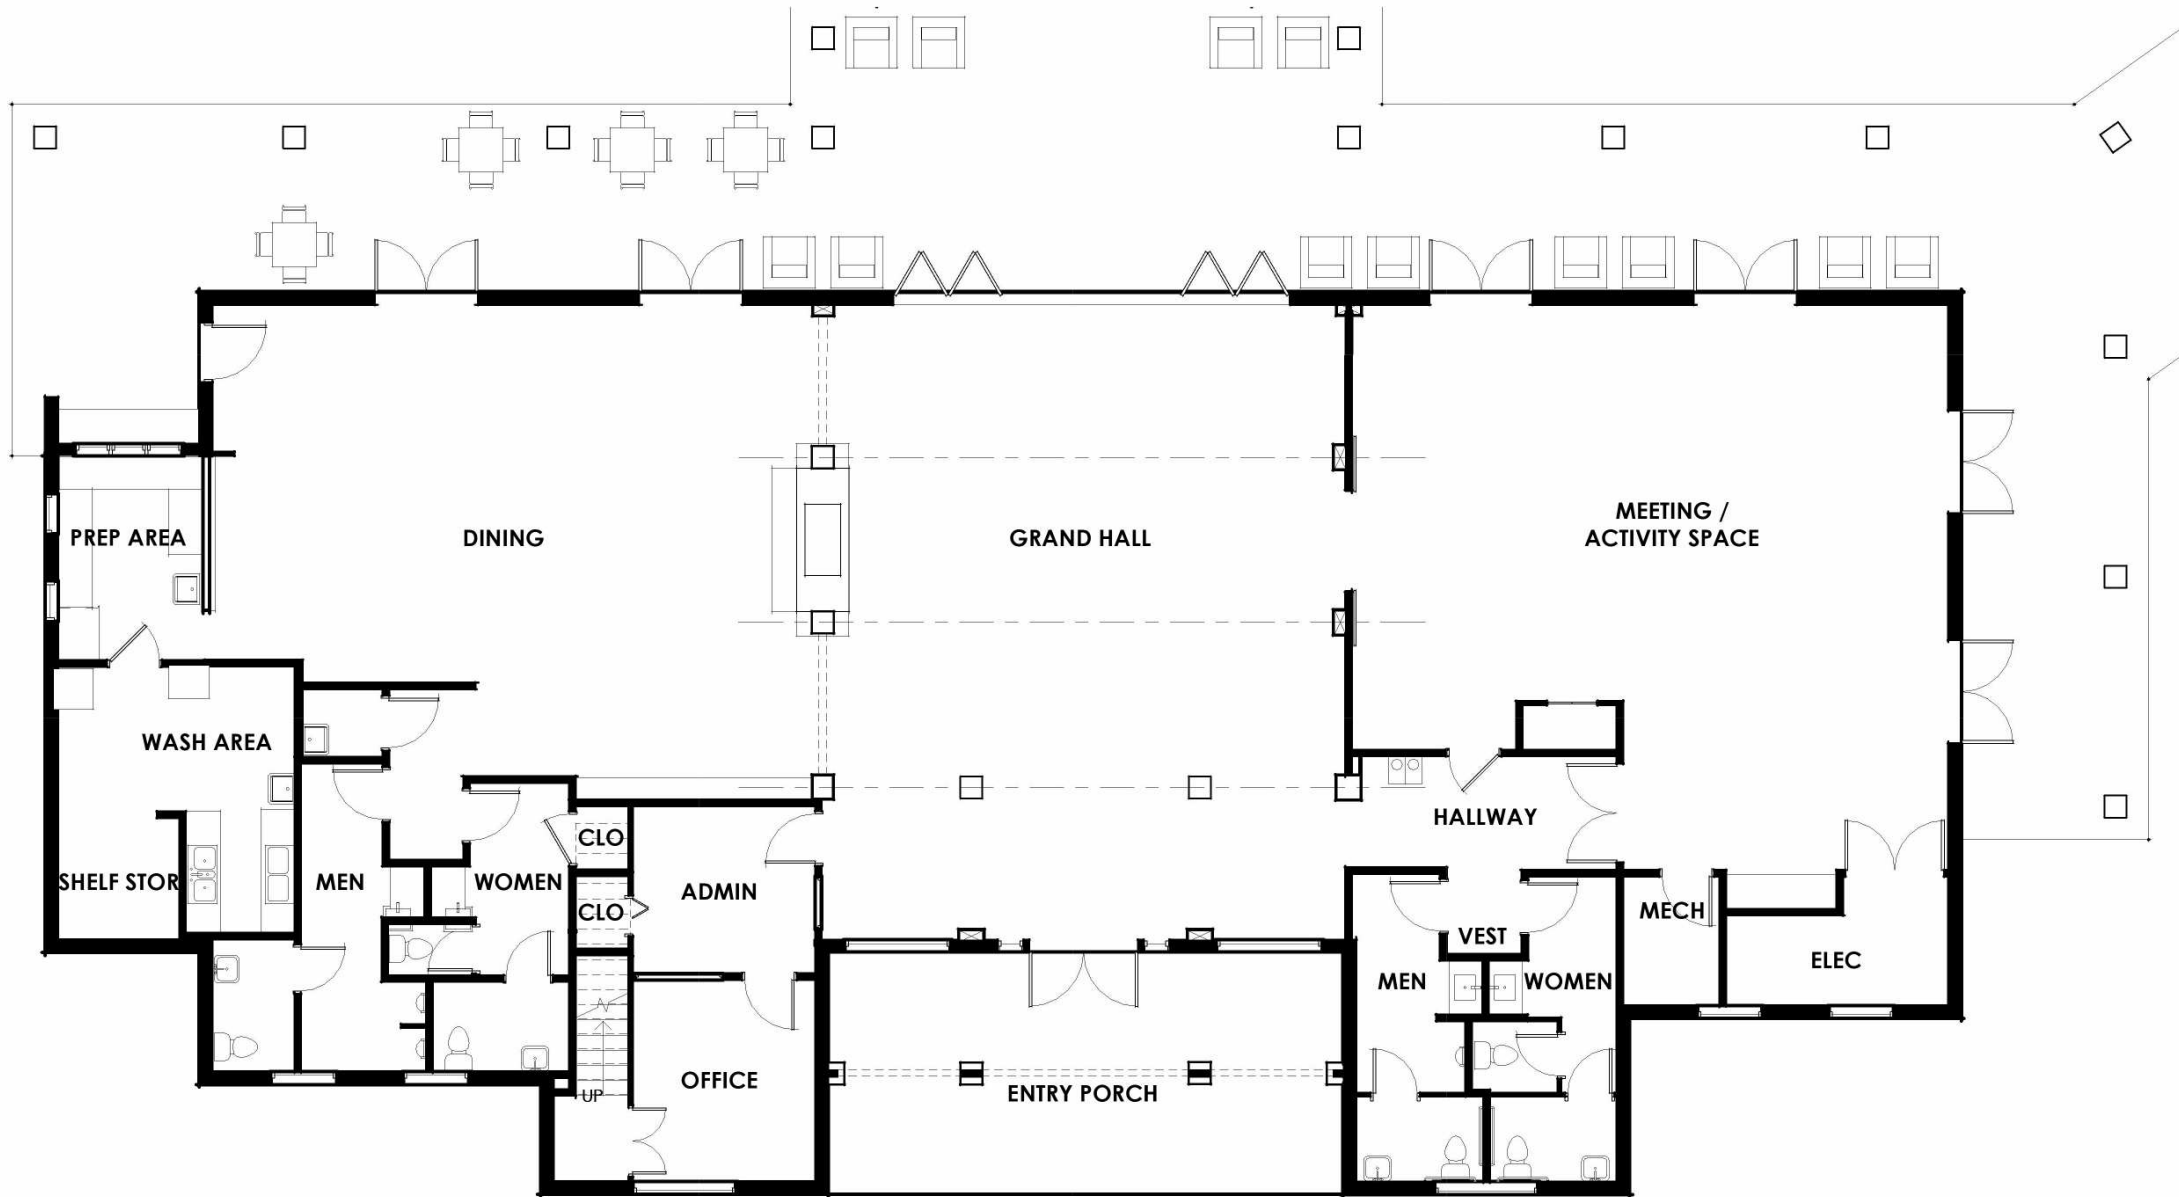

FIRST FLOOR PLAN - EXISTING
SCALE: 1/8" = 1'-0"

1

NAPLES RESERVE

SK1

05/29/24

MHK ARCHITECTURE COPYRIGHT © 2024

COVER
WINDOWS
FROM THE
INSIDE



FIRST FLOOR DESIGN OPTION A - KEEP FIREPLACE

SCALE: 1/8" = 1'-0"

1


NAPLES RESERVE

SK2

05/29/24

MHK ARCHITECTURE

MHK ARCHITECTURE COPYRIGHT © 2024

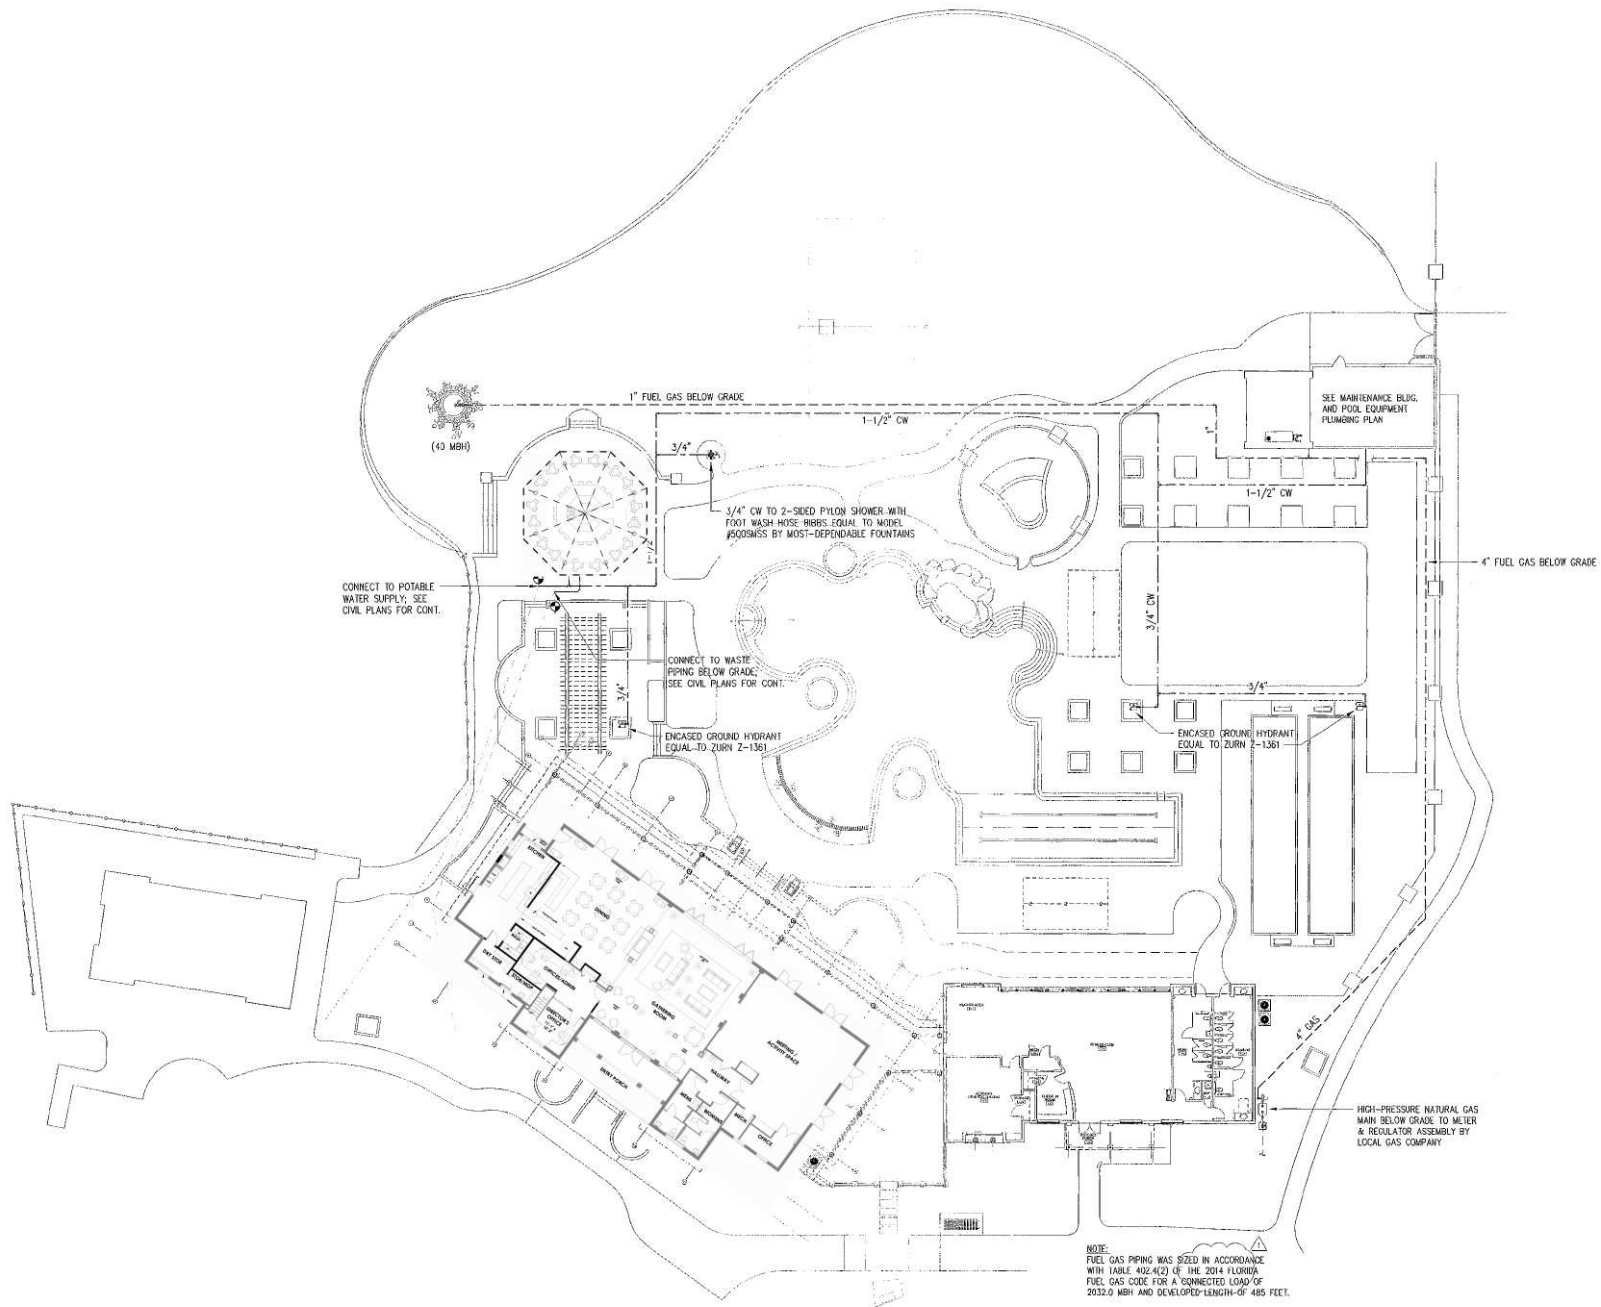

NOTE:
FUEL GAS PIPING WAS SIZED IN ACCORDANCE
WITH TABLE 402.4(2) OF THE 2014 FLORIDA
FUEL GAS CODE FOR A CONNECTED LOAD OF
2032.0 MBH AND DEVELOPED LENGTH OF 485 FEET.



SITE PLAN - EXISTING TIKI BAR

SCALE: 1"=20'-0"

1



NAPLES RESERVE

SK3

05/29/24

MHK ARCHITECTURE

MHK ARCHITECTURE COPYRIGHT © 2024

 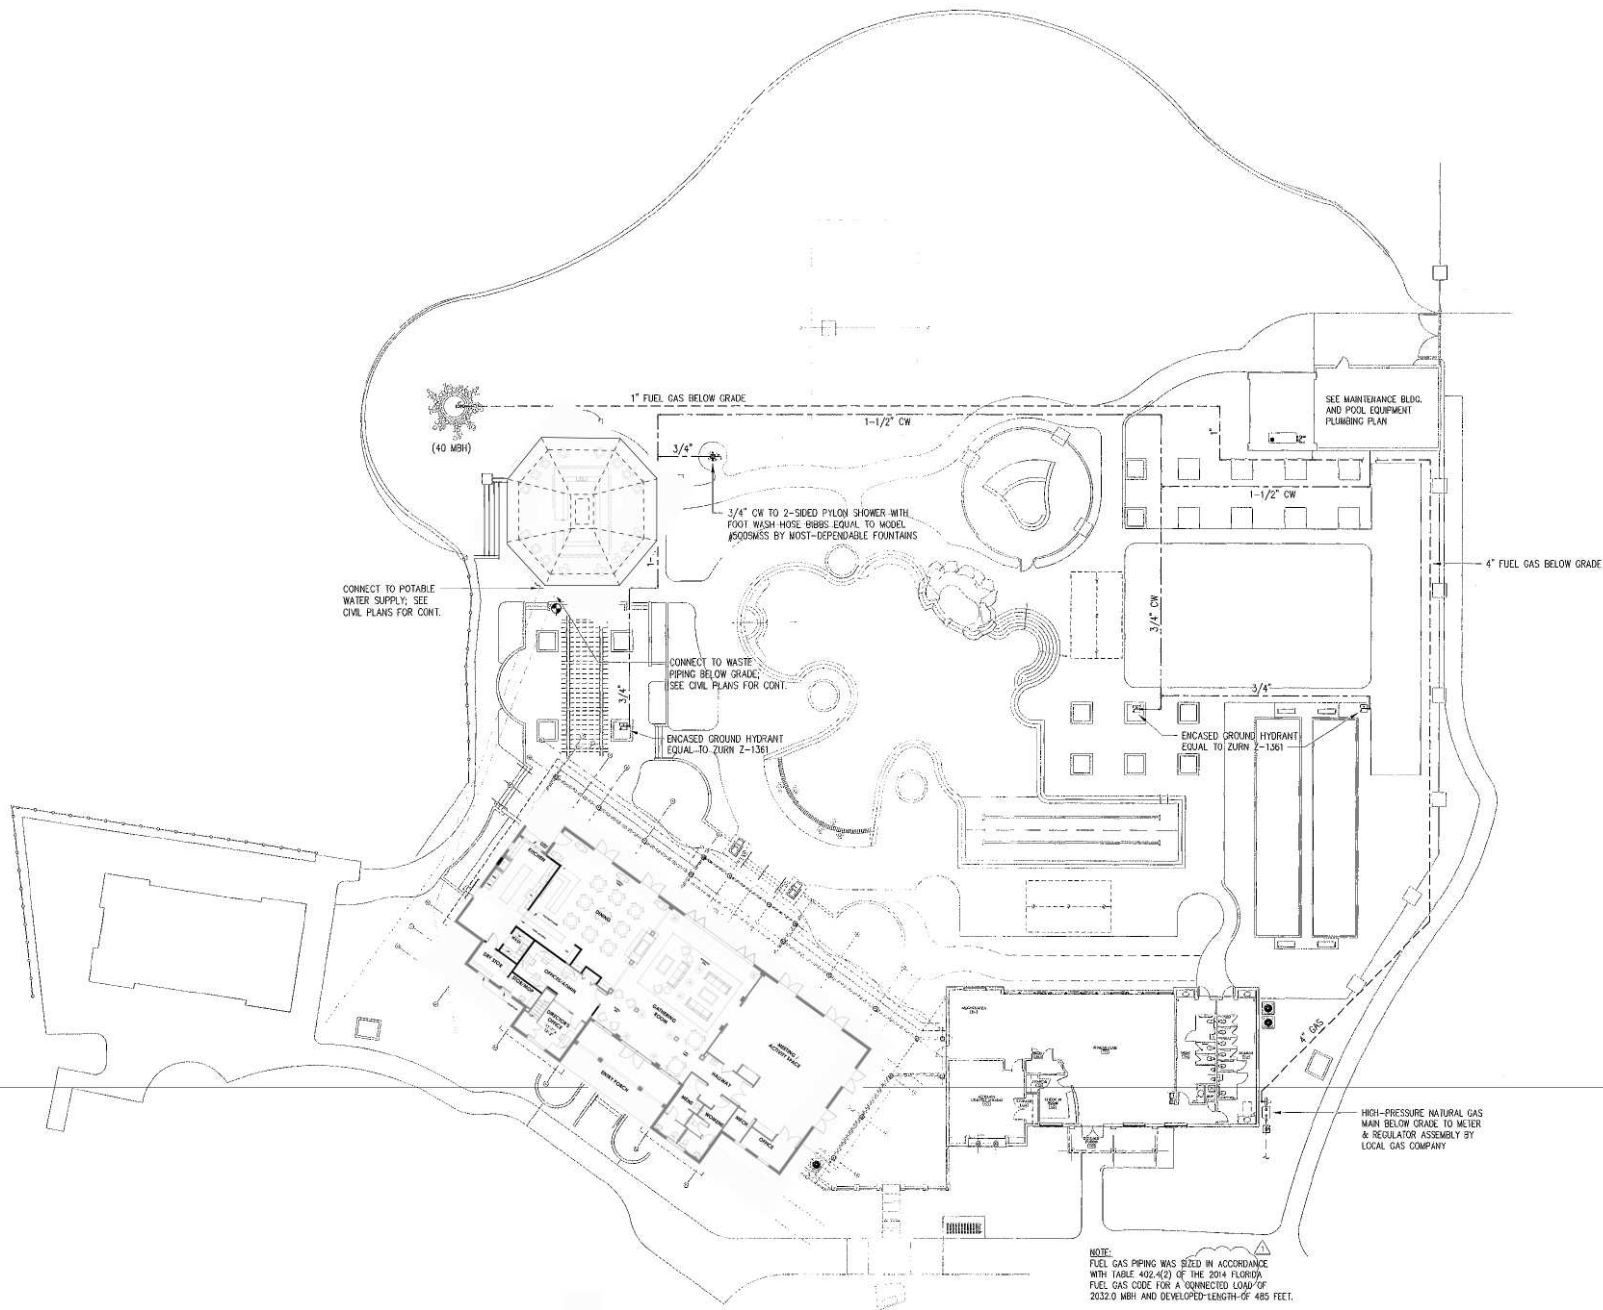

SITE PLAN - OUTDOOR BAR OPTION 2

SCALE: 1"=20'-0"

1

NAPLES RESERVE

SK7

05/29/24


MHK ARCHITECTURE

MHK ARCHITECTURE COPYRIGHT © 2024




1



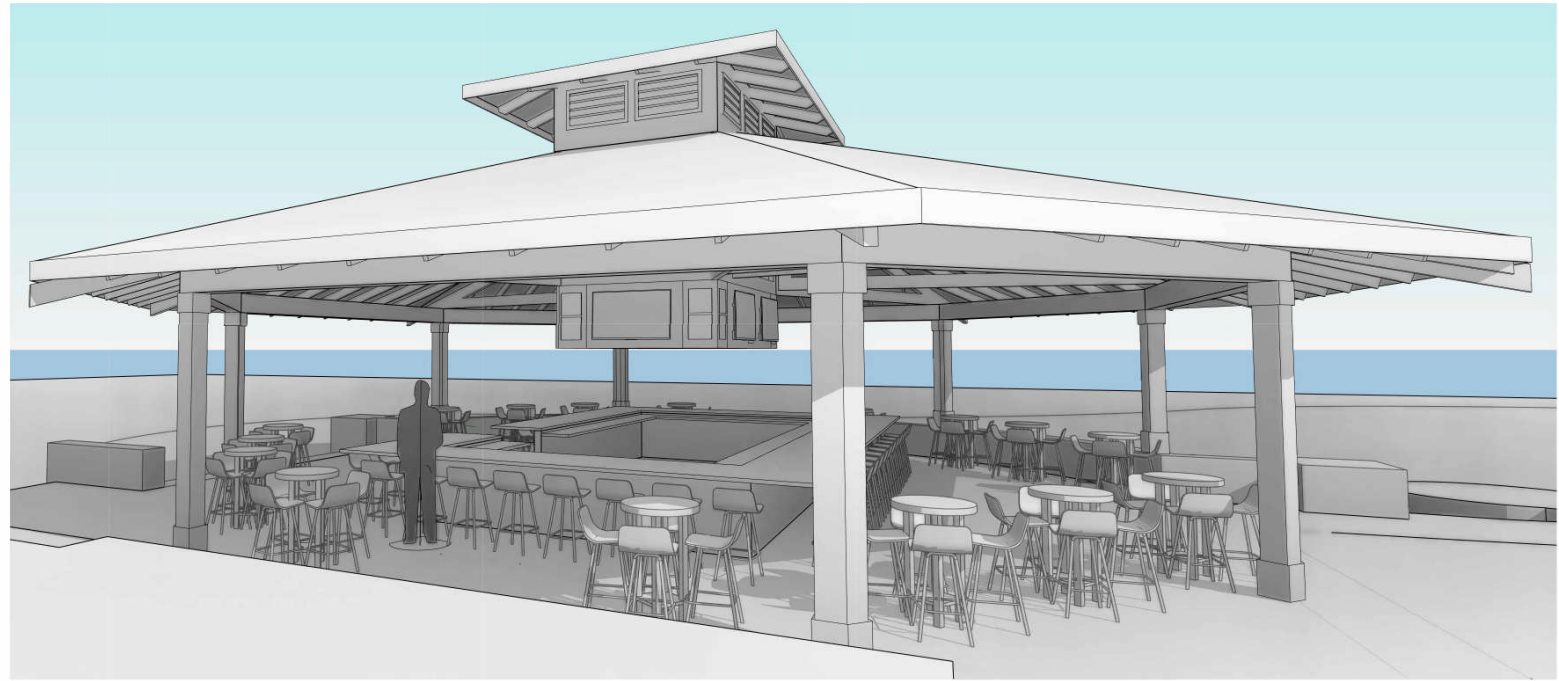

OPTION 2 OUTDOOR BAR RENDER - NW WATER FACING SCALE: 1

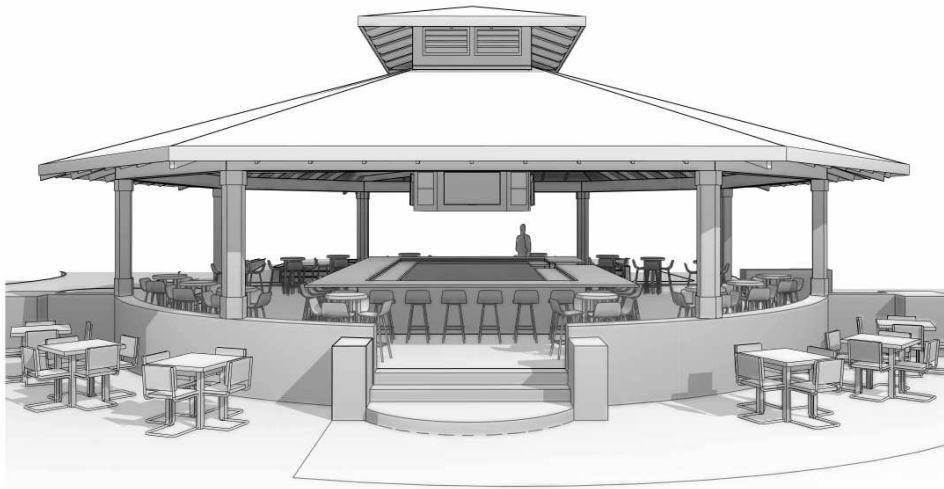

OPTION 2 OUTDOOR BAR RENDER - SE FACING SCALE: 2