

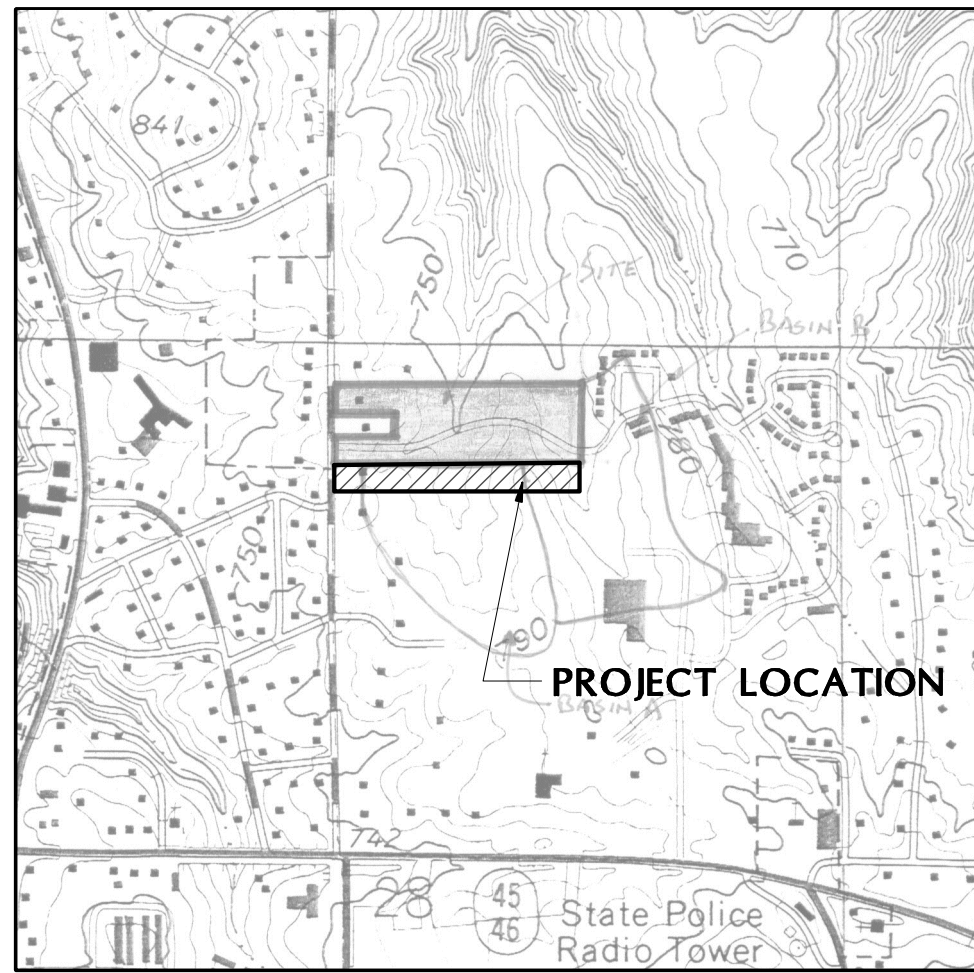
 


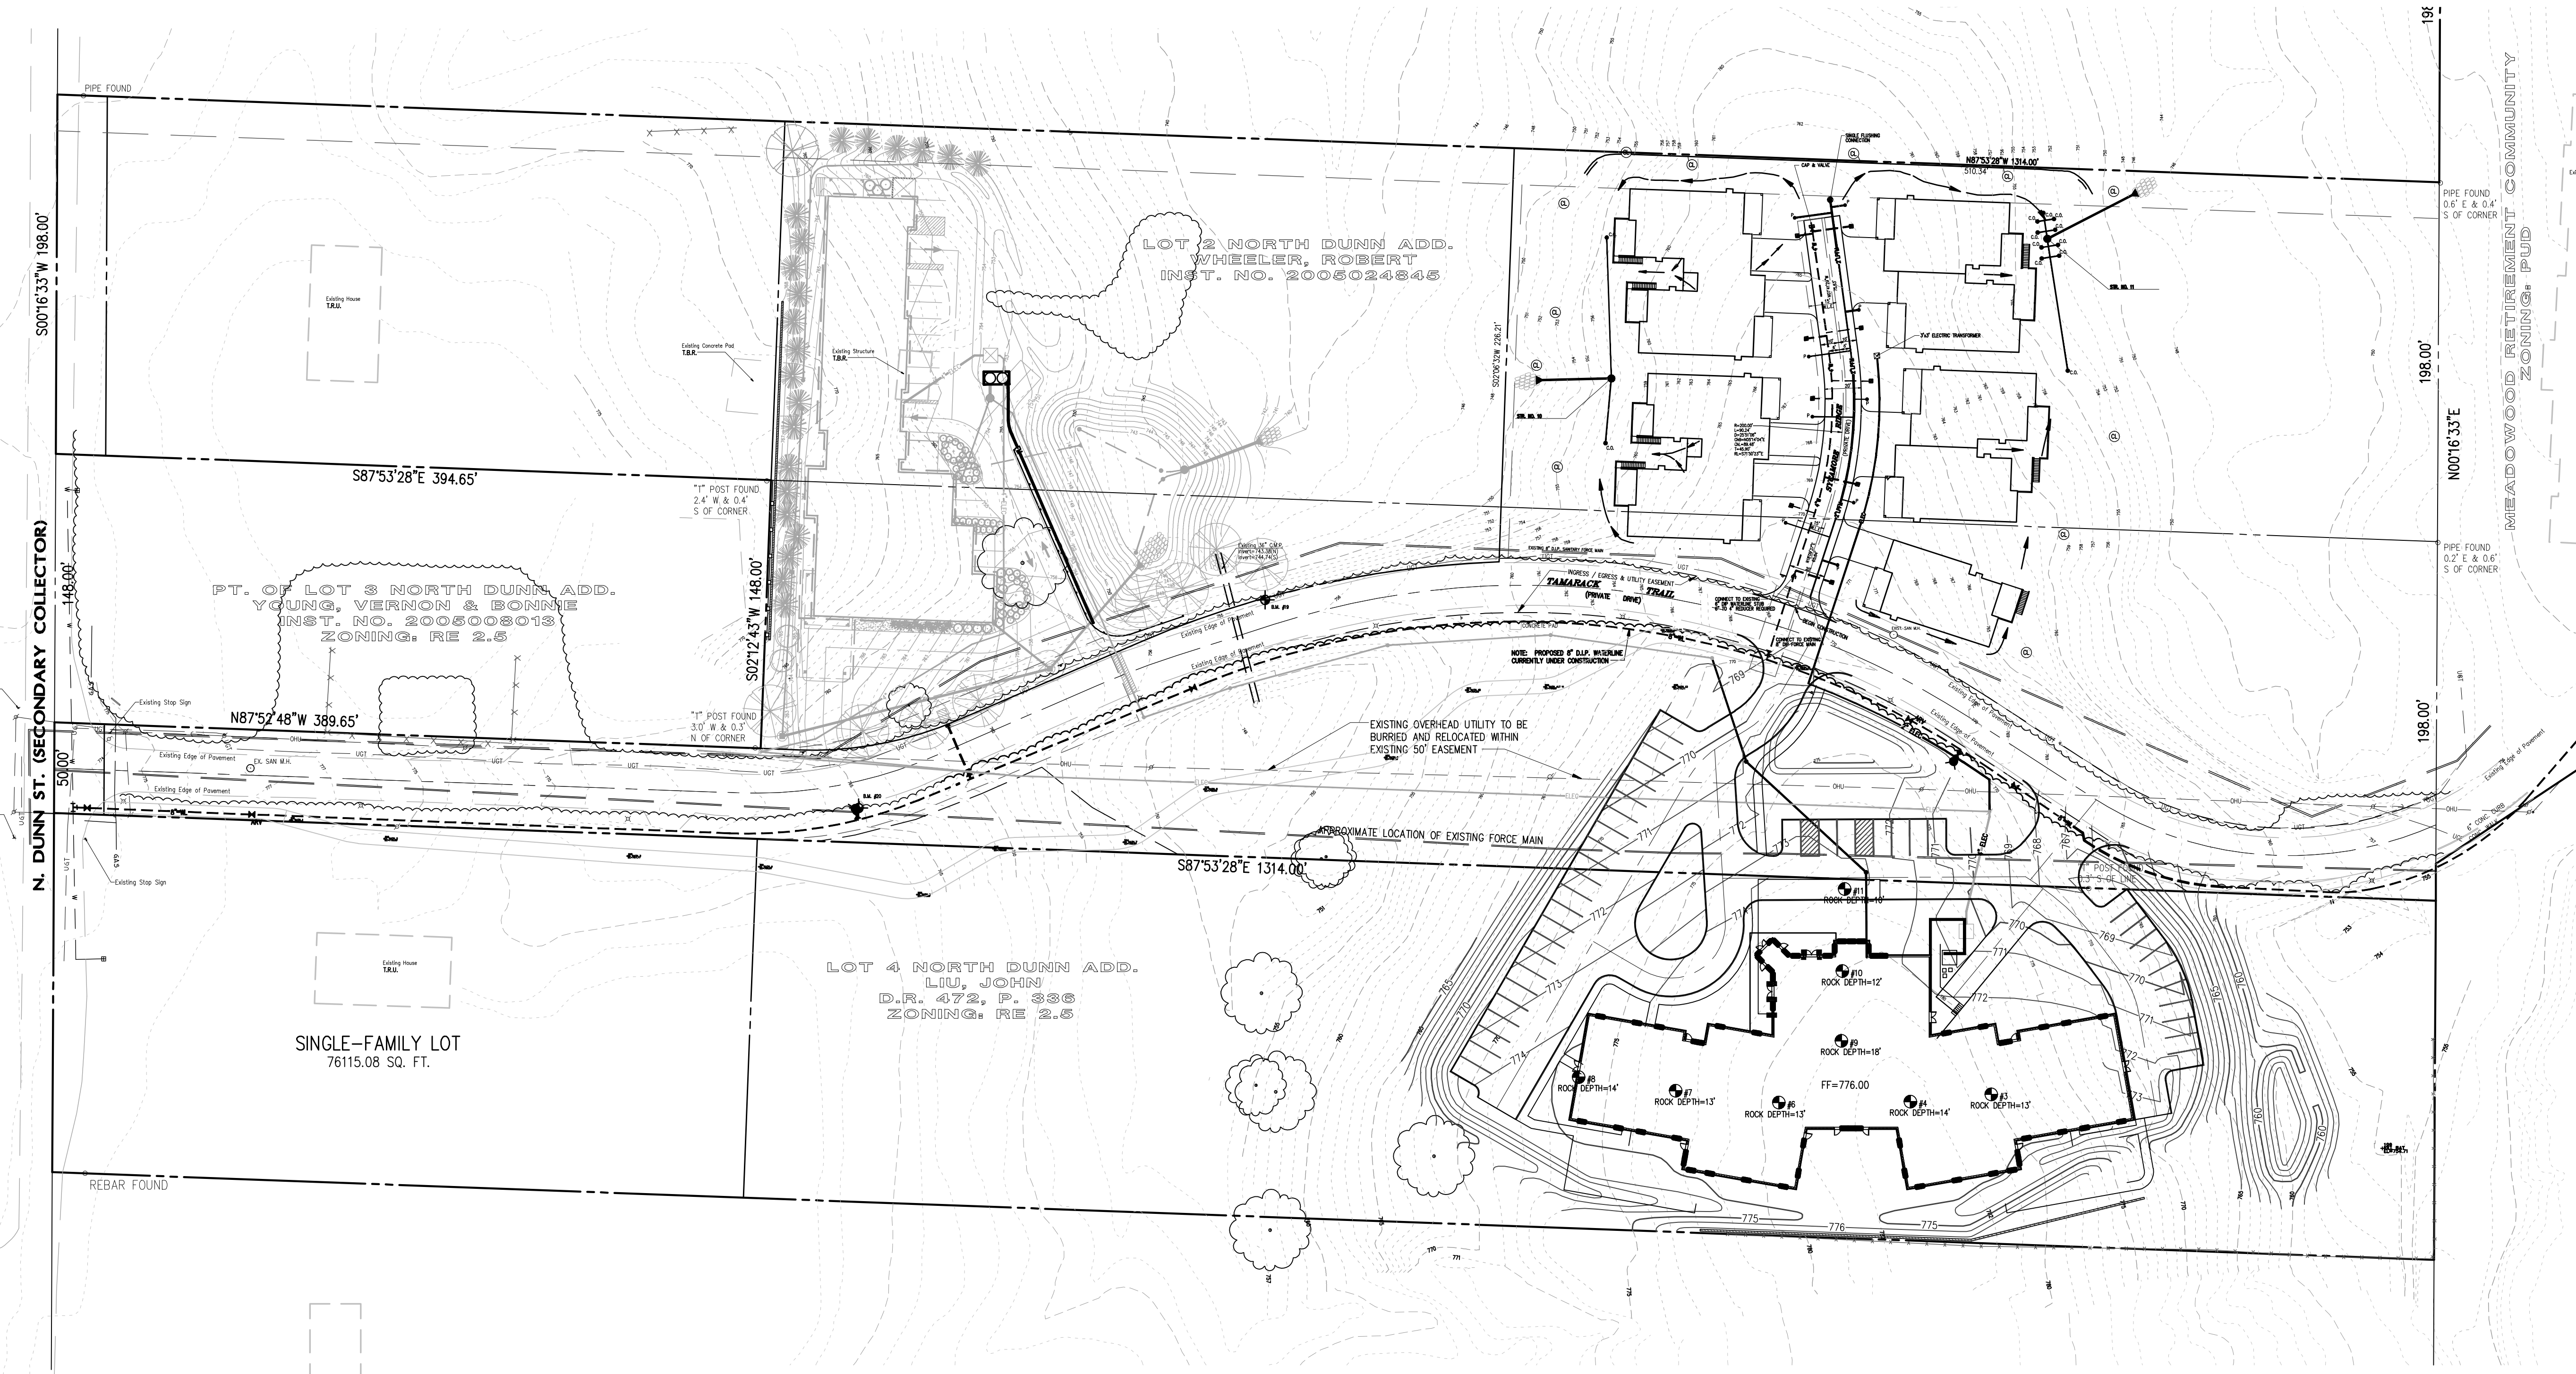

SCALE: 1"=1000'

MEADOWOOD ASSISTED LIVING PUD

GRADING, UTILITY & EROSION CONTROL OUTLINE PLAN

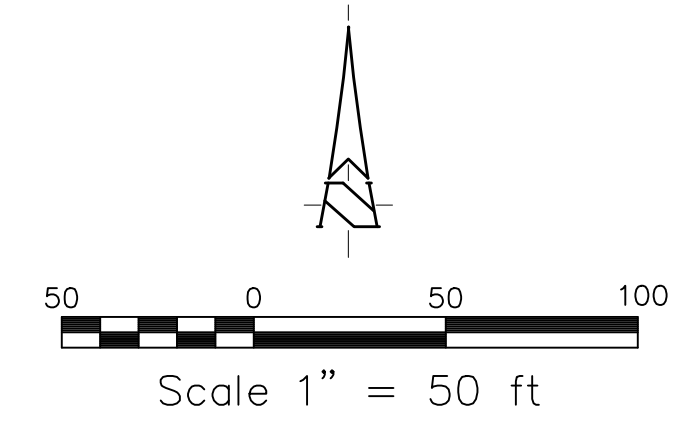

NOTE: CONTRACTOR SHALL VERIFY ALL UTILITY LOCATIONS & DEPTHS AND NOTIFY ENGINEER OF ANY INACCURACIES IN LOCATION OR ELEVATION OR ANY CONFLICTS PRIOR TO & AFTER ANY EXCAVATION. NO PAYMENT SHALL BE MADE TO CONTRACTOR FOR UTILITY DESTRUCTION OR UNDERGROUND CHANGES REQUIRED DUE TO CONFLICTING ELEVATIONS.

revisions:

ARCHITECTURE
CIVIL ENGINEERING
PLANNING
bloomington, indiana
(812) 339-2990 (Fax)

BYNUM FANYO & ASSOCIATES, INC.
528 north walnut street
(812) 332-8030

certified by:

Proposed:
MEADOWOOD ASSISTED LIVING BUILDING
800 Tamarack Trail
Bloomington Indiana

title: OUTLINE PLAN

designed by:
drawn by:
sheet no:
project no.: 400708