

**CLIENT:**

## INTD 2370

## PROJECT:

# COMMERCIAL PROJECT

Enter address here

**SHEET NAME:**

# MAIN FLOOR PLAN

ect number 2  
n by 12/17/2025  
cked by NAUTIA HUTCHINSON  
KEVIN KING


101

1/4" = 1'-0"


1

## MAIN FLOOR PLAN

SCALE: 1/4" = 1'-0"

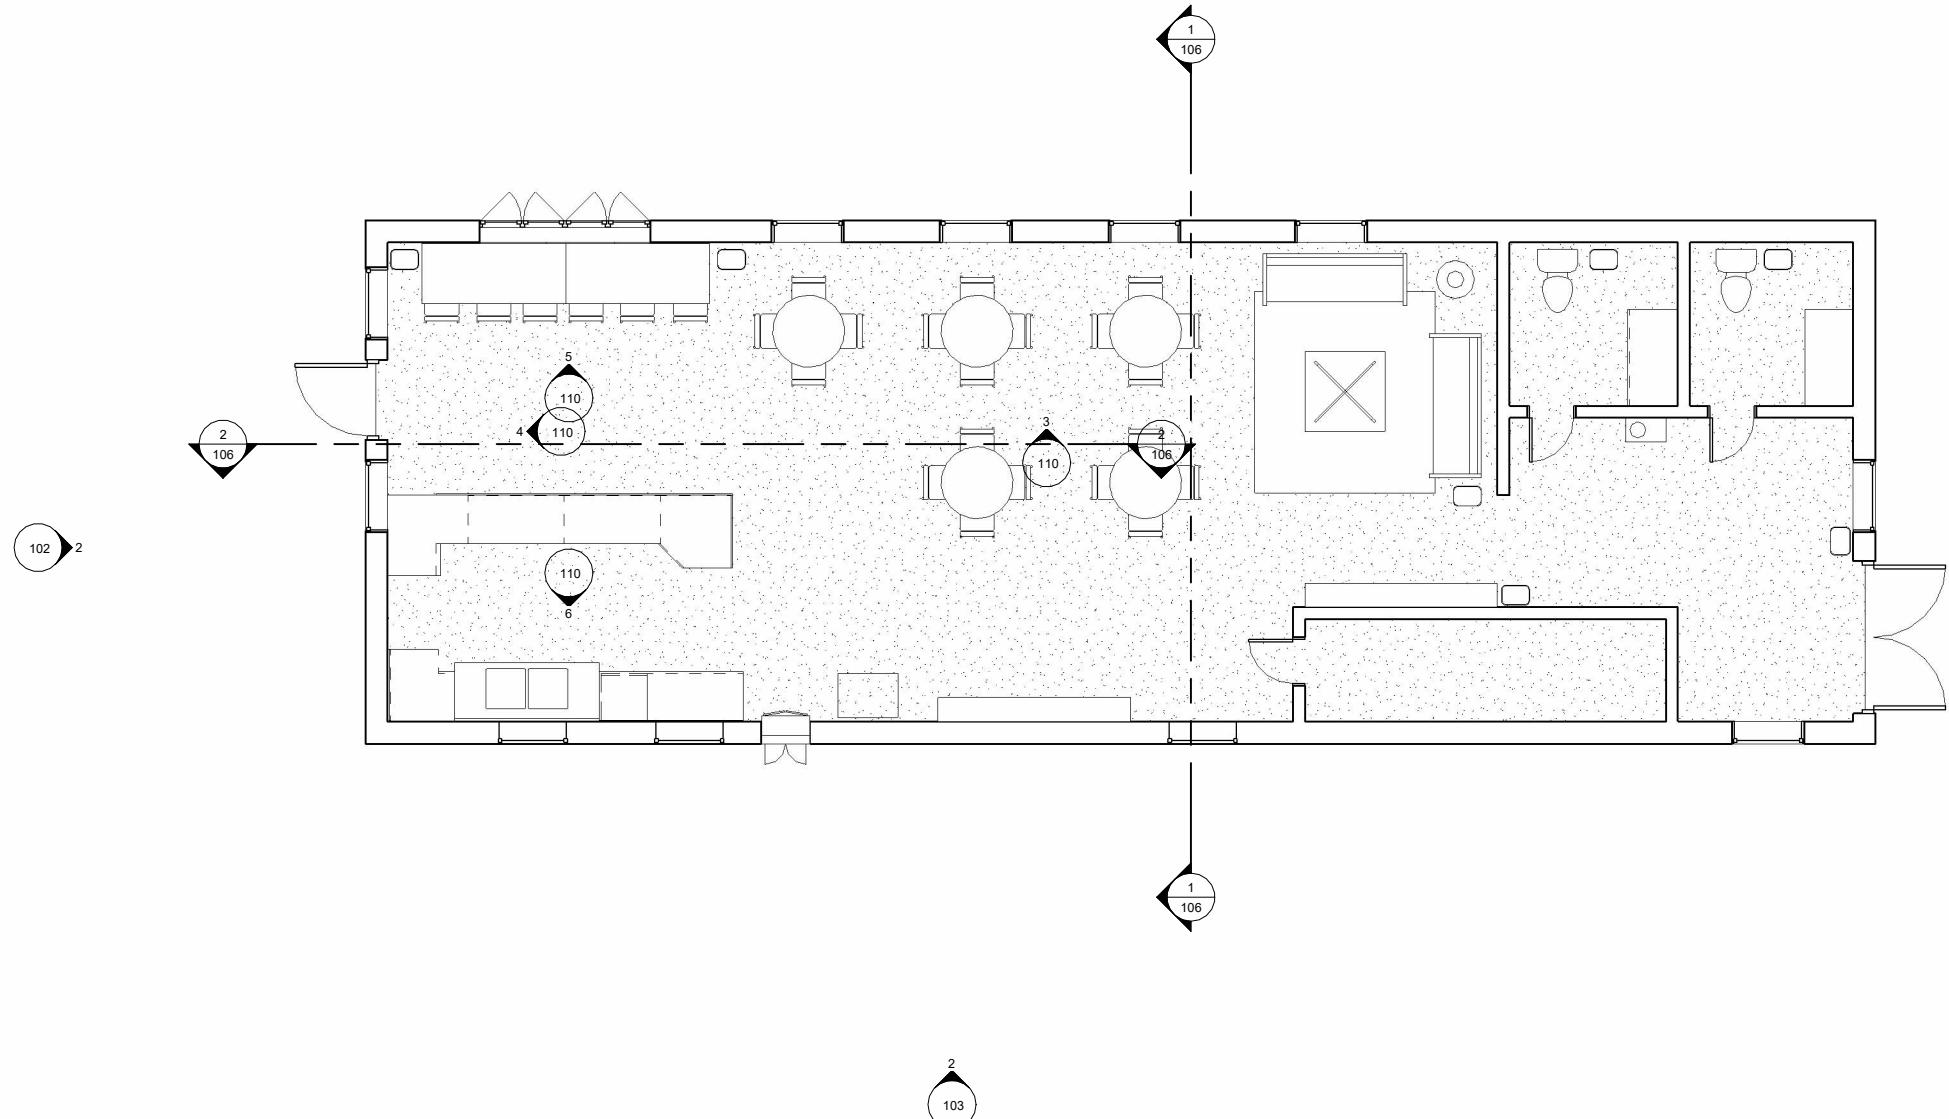


2  
103

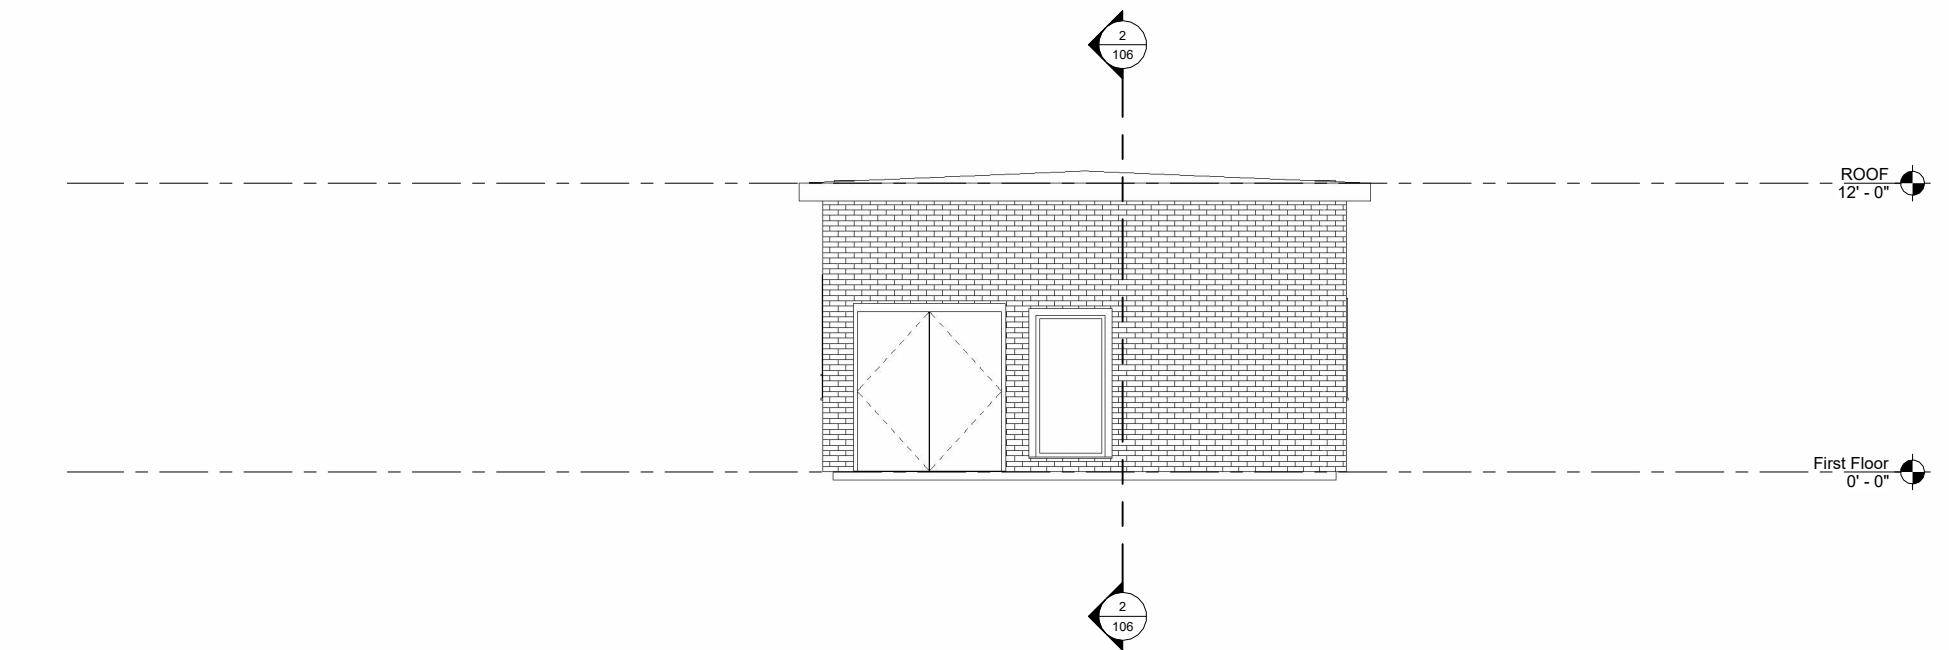

**1 EAST ELEVATION**

SCALE: 1/4" = 1'-0"

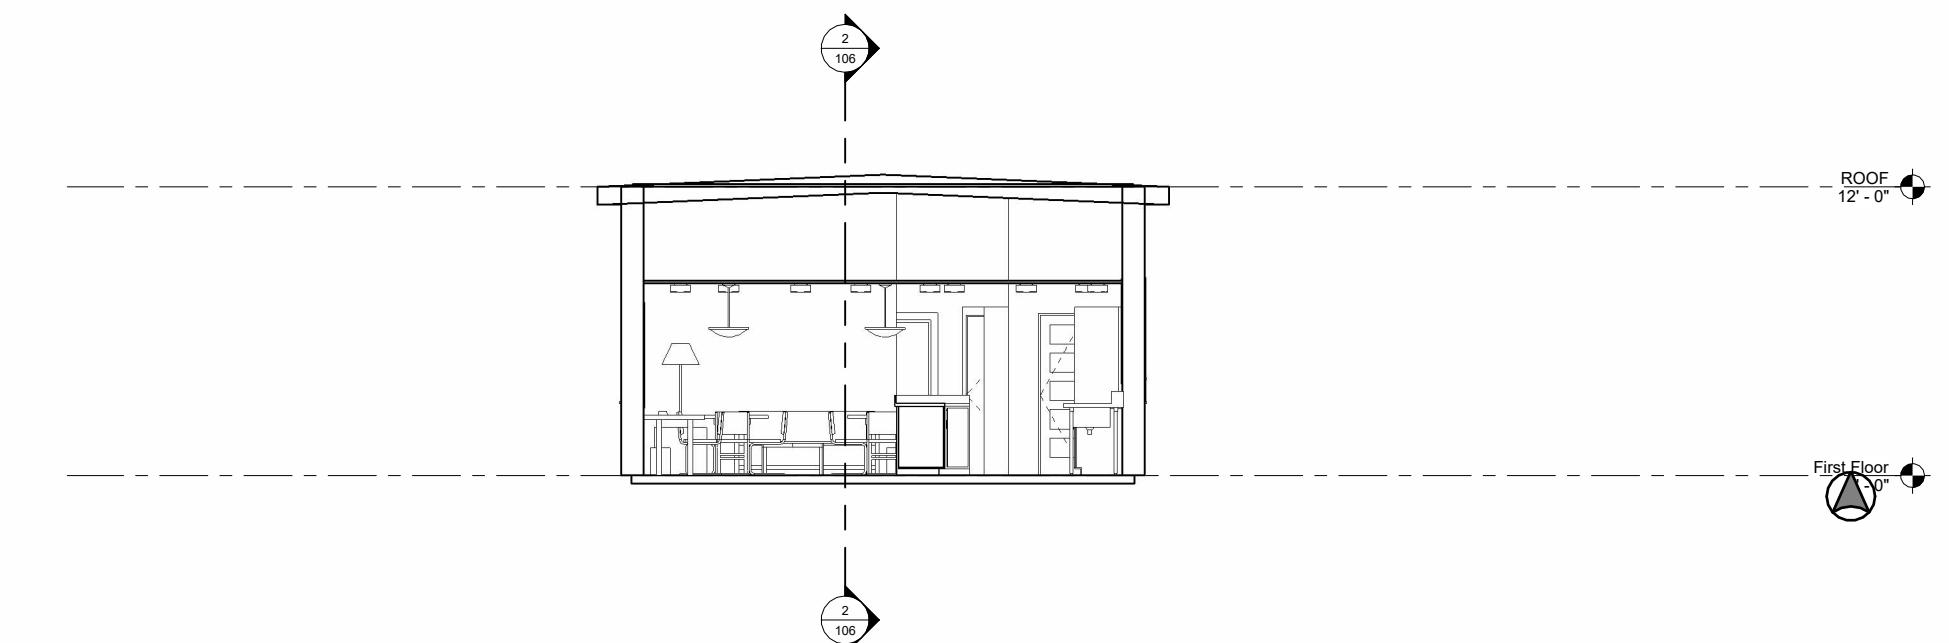

**2** **WEST ELEVATION**

SCALE: 1/4" = 1'-0"

**CLIENT:**

## INTD 2370

## PROJECT:

## COMMERCIAL PROJECT


Enter address here

**SHEET NAME:**  
**EAST/WEST  
ELEVATIONS**

Project number  
Date 12/17/202  
Drawn by NAUTIA HUTCHINSON


102

Scale 1/4" = 1'-0"

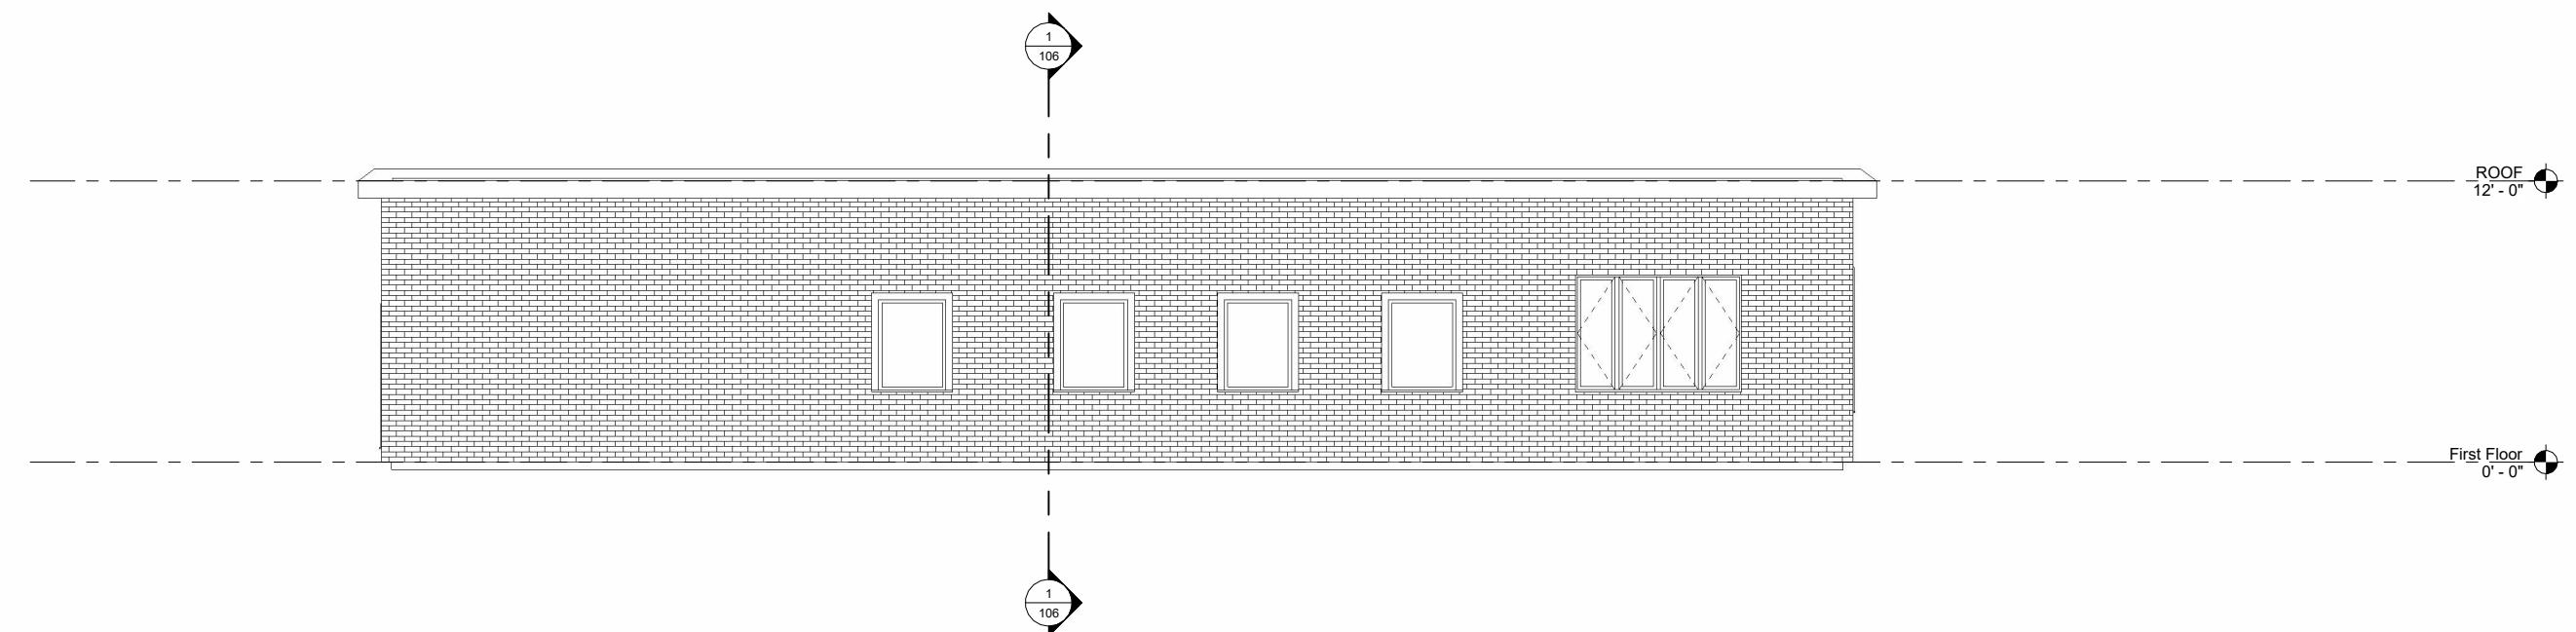

**1 NORTH ELEVATION**

SCALE: 1/4" = 1'-0"

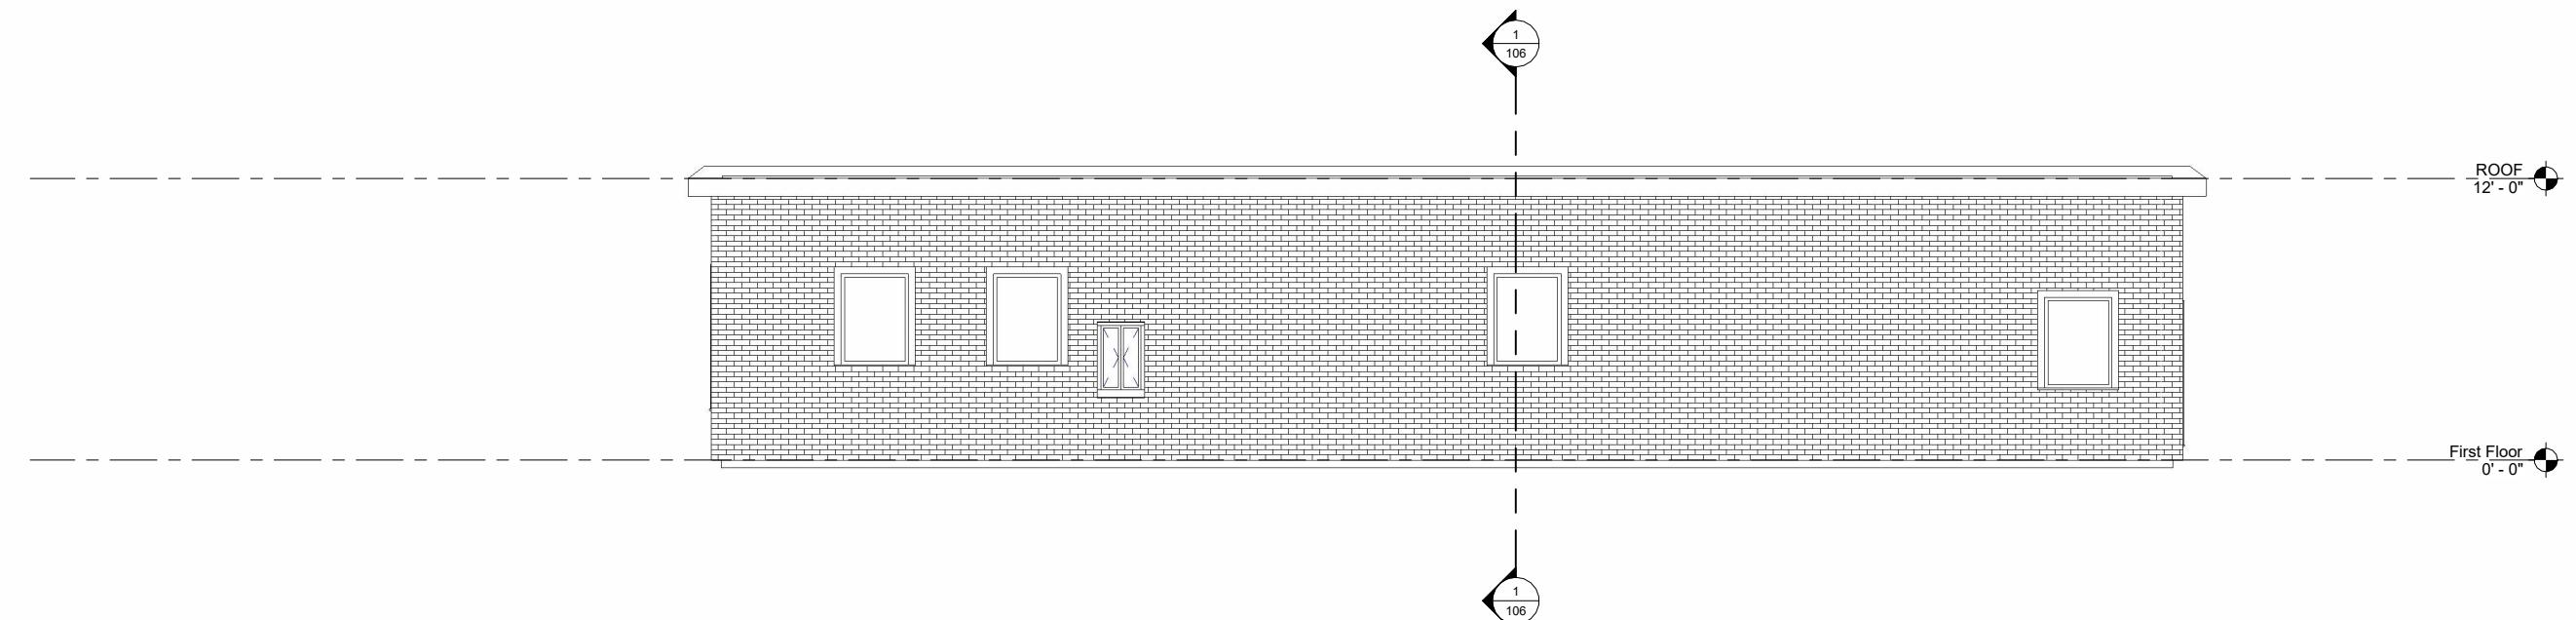

## **SOUTH ELEVATION**

SCALE: 1/4" = 1' 0"

**CLIENT:**

## INTD 2370

## PROJECT:

# COMMERCIAL PROJECT

Enter address here

**SHEET NAME:**  
**NORTH/SOUTH  
ELEVATIONS**

Project number	2
Date	12/17/2025
Drawn by	NAUTIA HUTCHINSON
Checked by	KEVIN KING

Scale 1/4" = 1' 0"

**CLIENT:**

## INTD 2370

## PROJECT:

## COMMERCIAL PROJECT


Enter address here

**SHEET NAME:**

ect number 2  
12/17/2025  
n by NAUTIA HUTCHINSON

REVW

e  $1/4"$  =  $1'-0"$

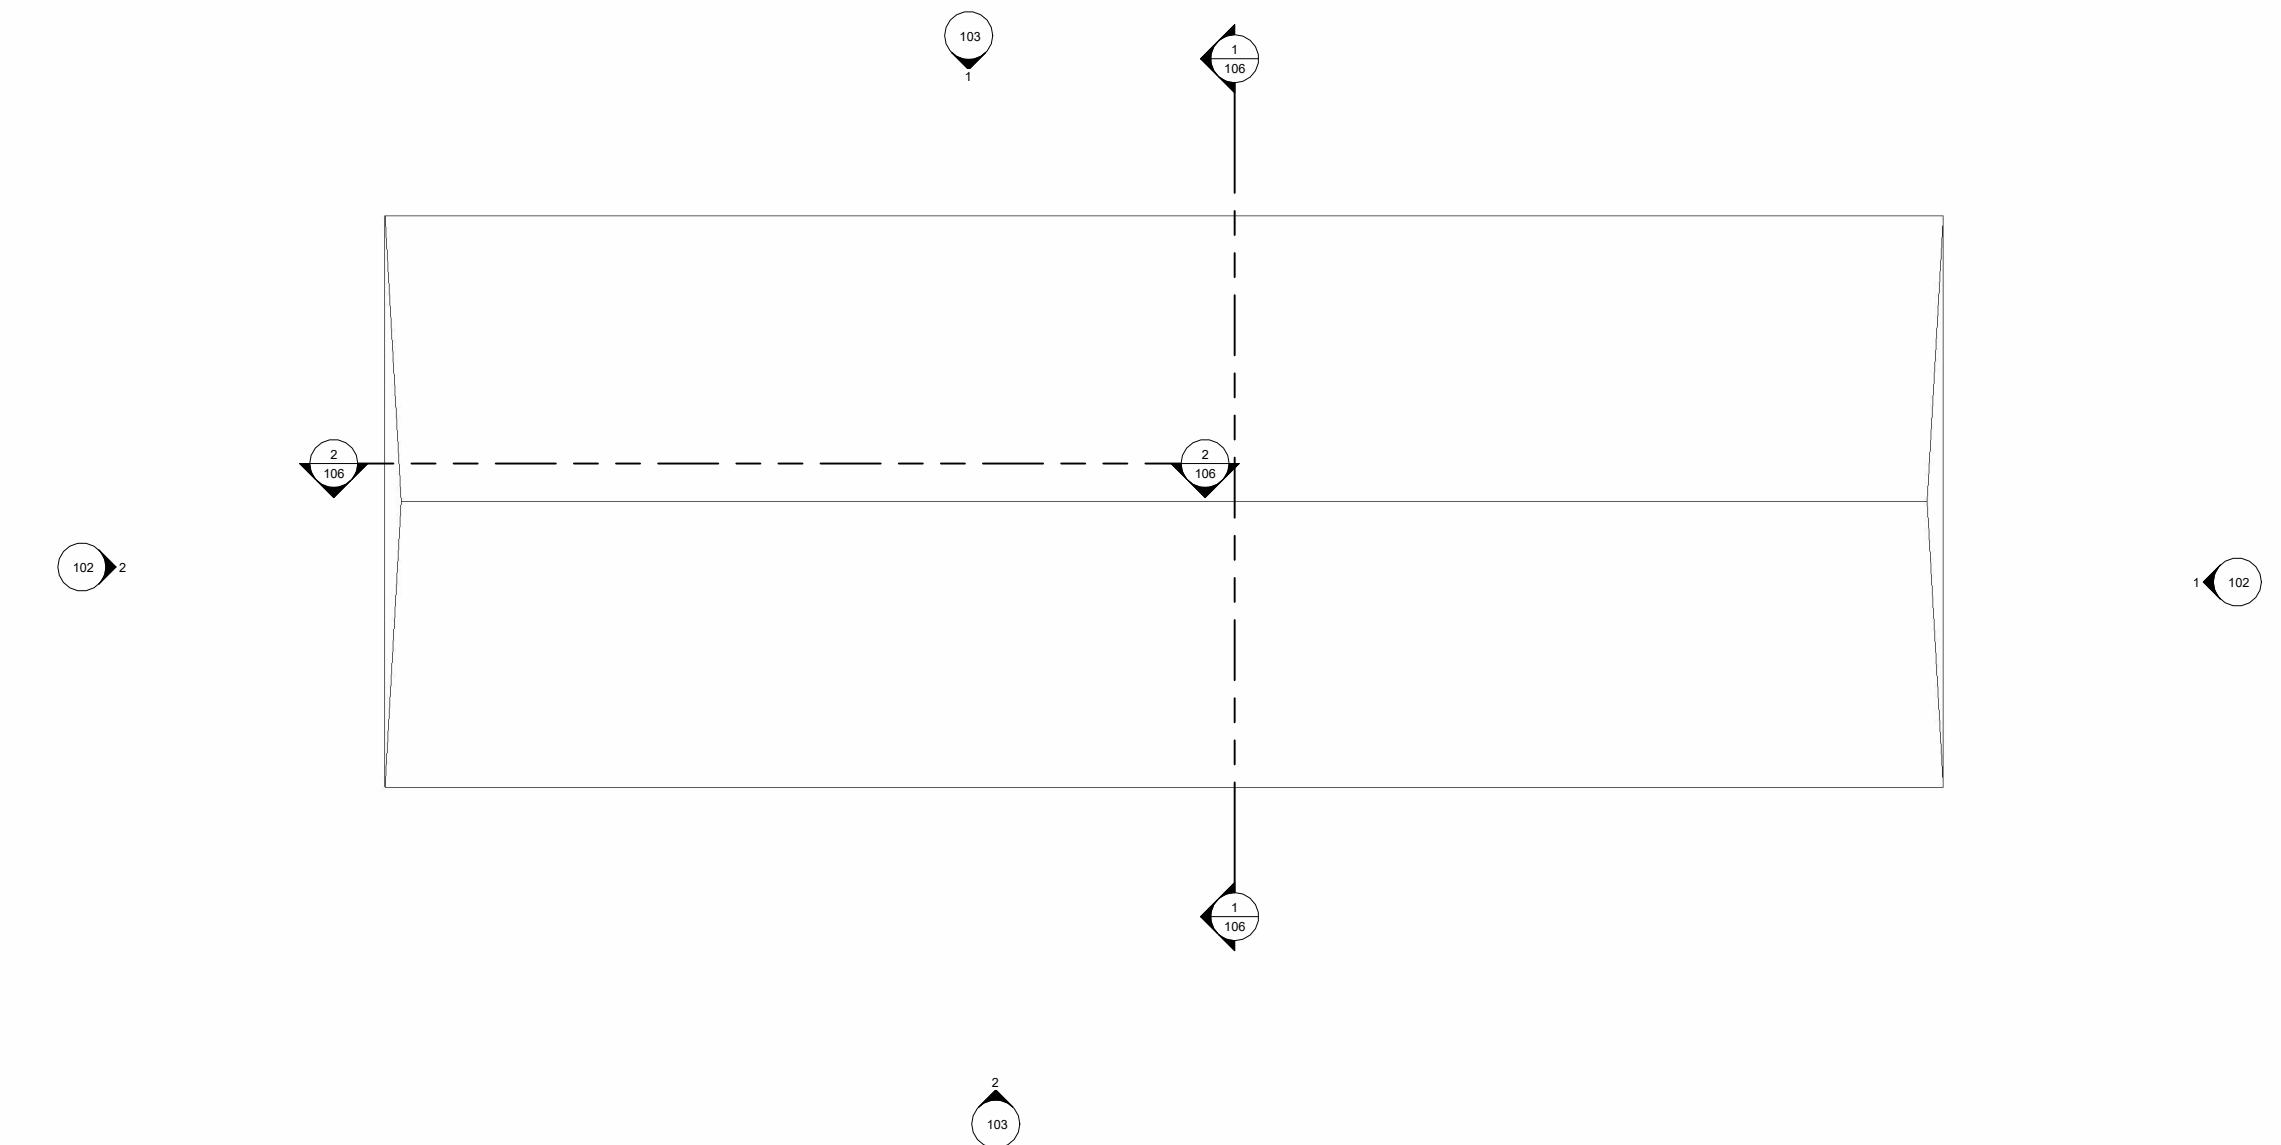

# 1 ROOF PLAN

SCALE: 1/4" = 1'-0"

SCALE: 1/4" = 1'-0"

**CLIENT:**

## INTD 2370


**PROJECT:**

# COMMERCIAL PROJECT

Enter address here

SHEET NAME: CEILING PLAN

ject number 2  
ate 12/17/2025  
own by NAUTIA HUTCHINSON  
ecked by KEVIN KING  
  
**105**  
ale 1/4" = 1'-0"

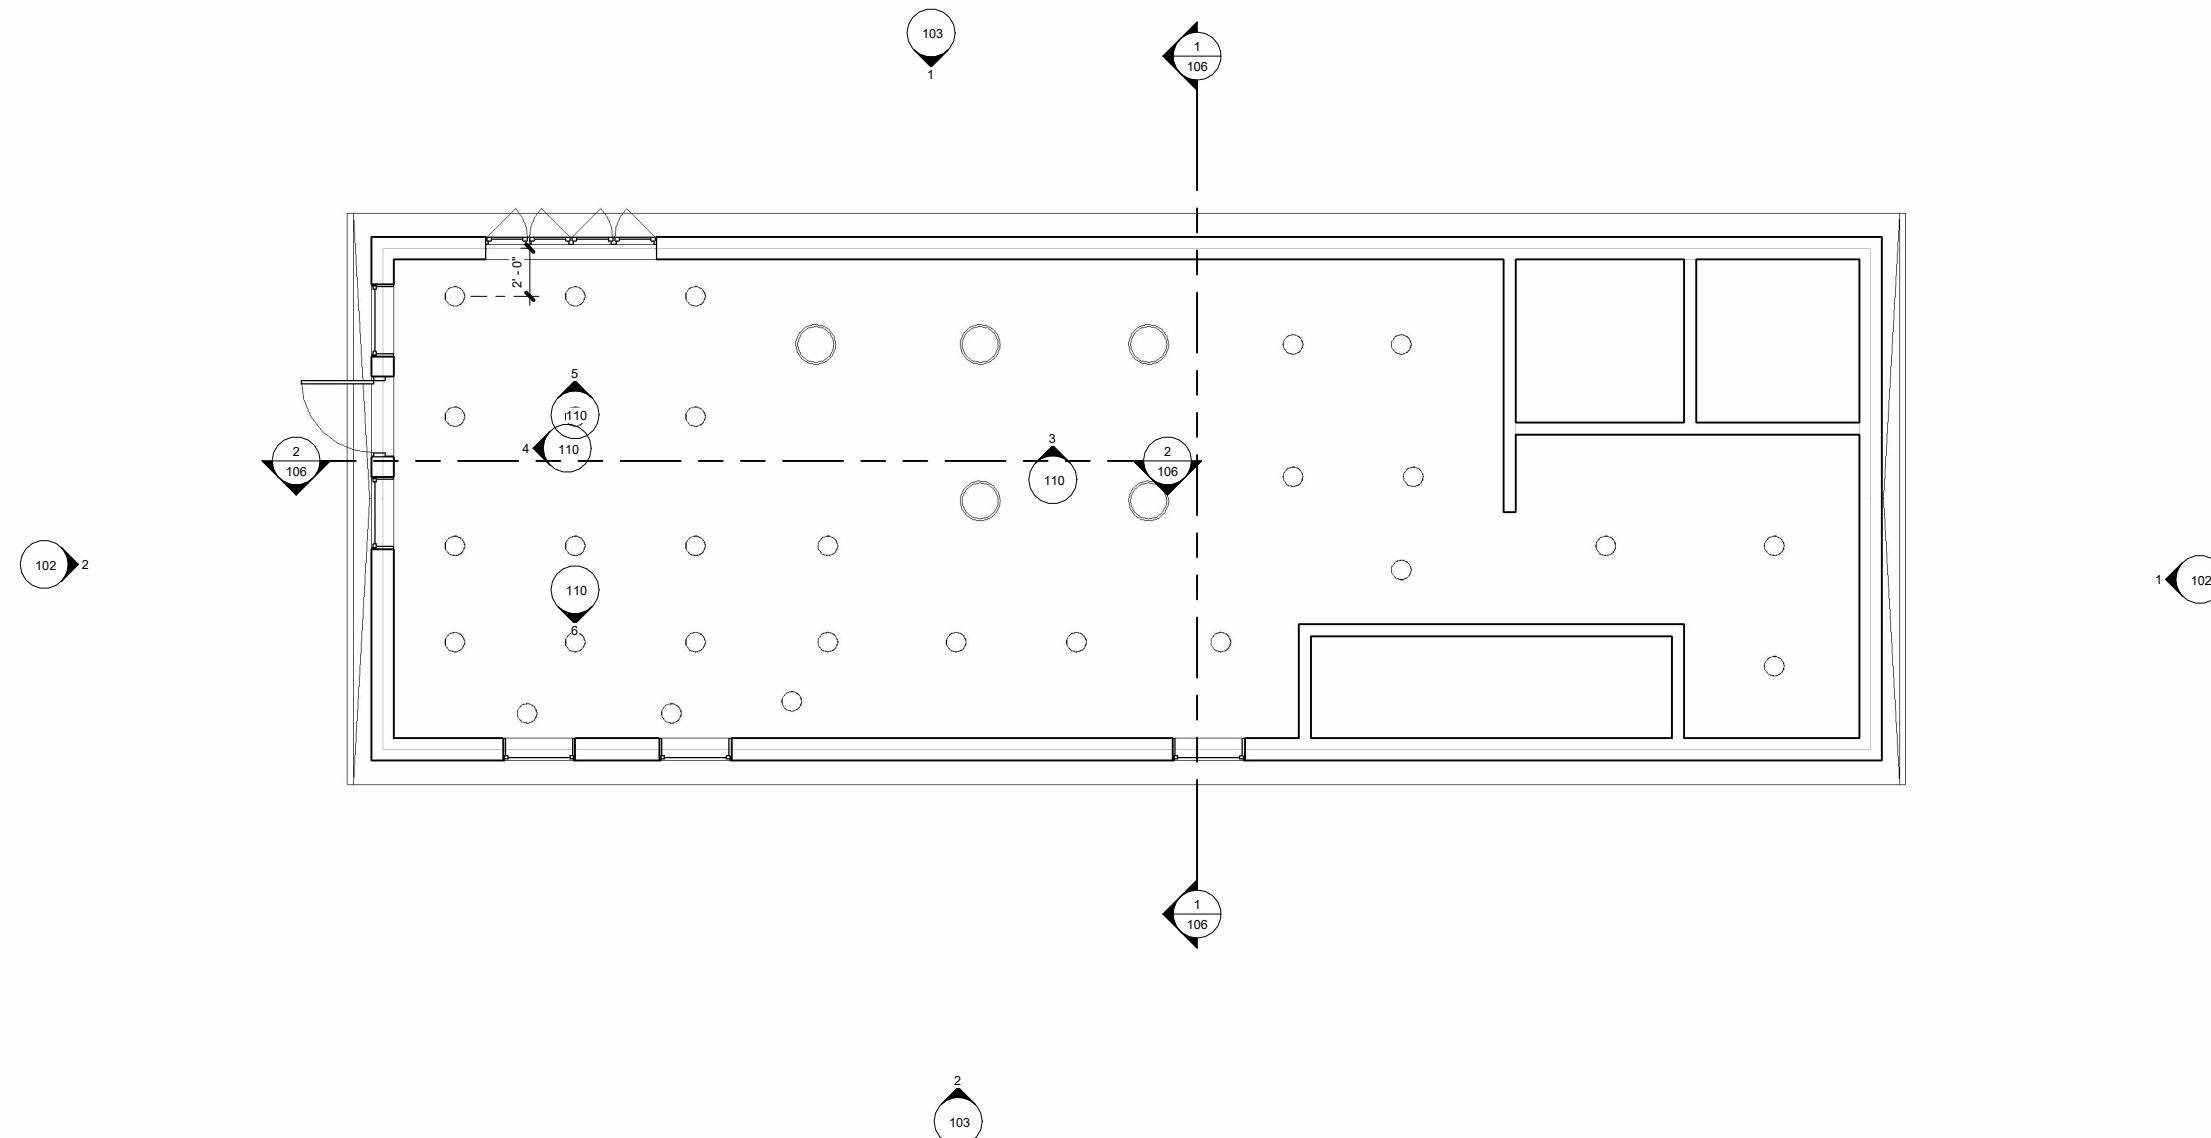

# MAIN FLOOR CEILING PLAN

SCALE: 1/4" = 1'-0"

2

2  
03

1  
106

1  
106

1

1

1/4" = 1'-0"


**CLIENT:**

## INTD 2370

**PROJECT:**

## COMMERCIAL PROJECT

Enter address here

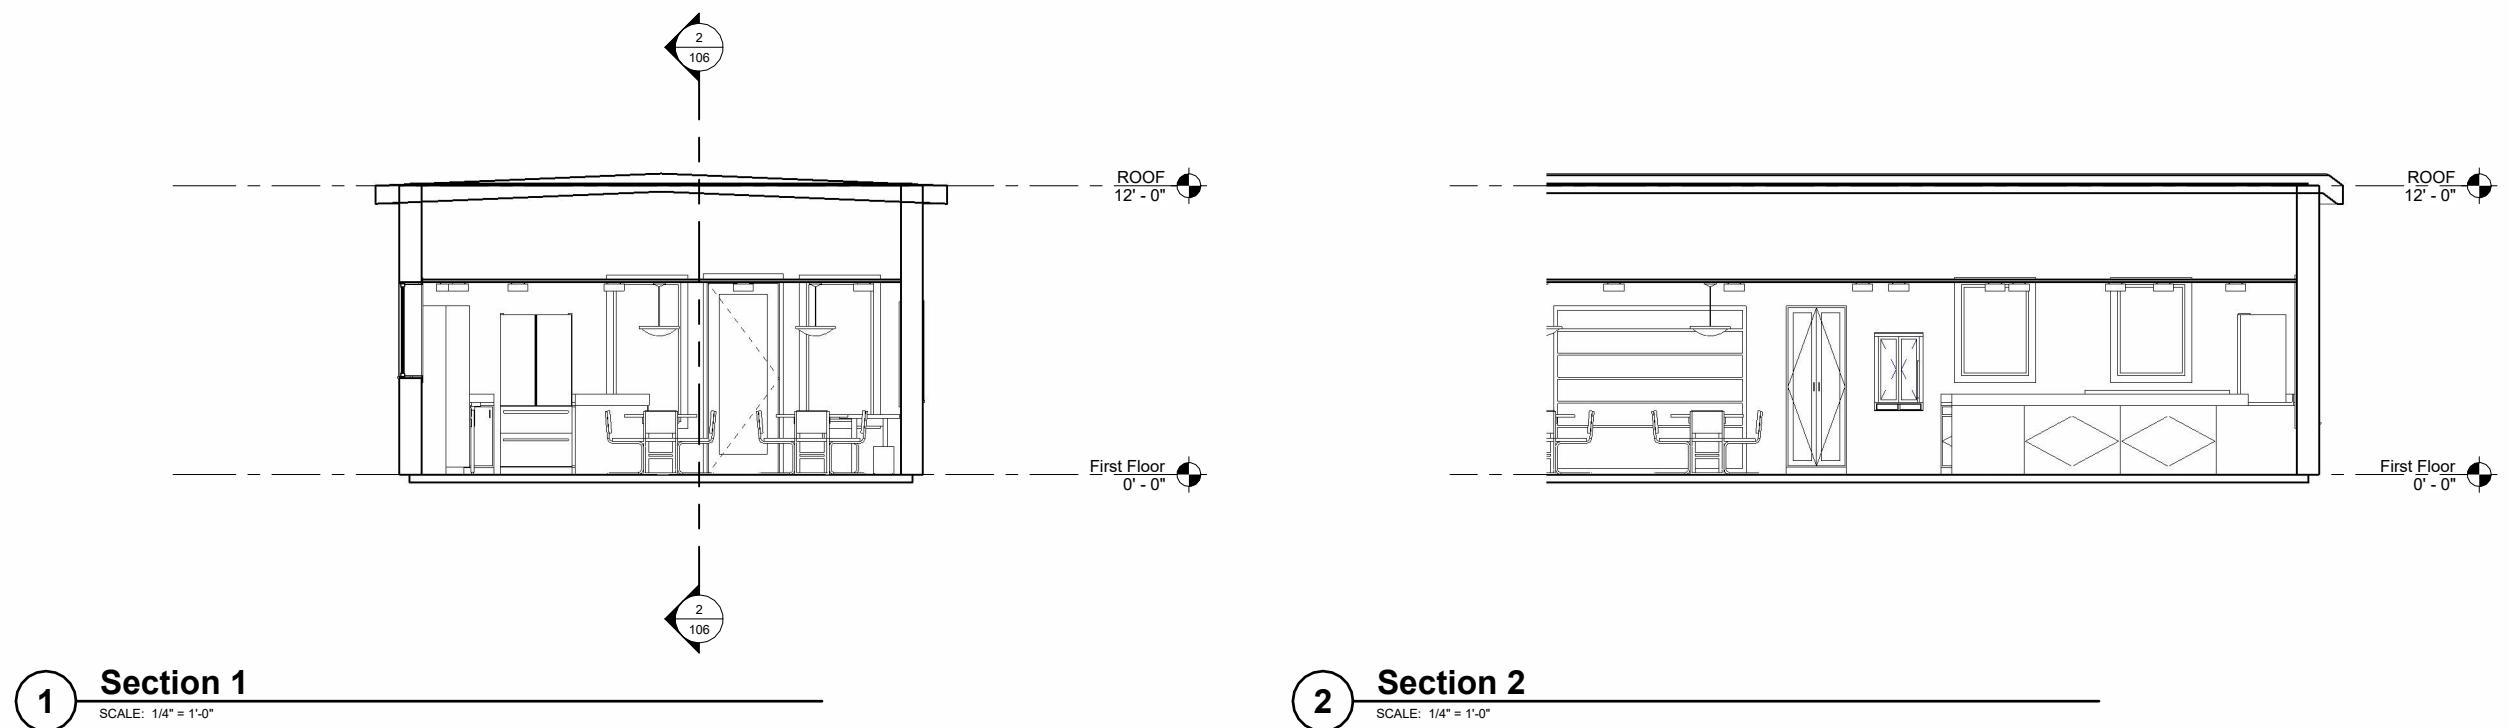

**1** **Section 1**  
SCALE: 1/4" = 1'-0"

SCALE: 1/4" = 1'-0"

## Section 2

SCALE: 1/4" = 1

**SHEET NAME:**

## BUILDING SECTIONS

ject number	2
te	12/17/2025
own by	NAUTIA HUTCHINSON
checked by	KEVIN KING
<b>106</b>	
ale	1/4" = 1'-0"

**CLIENT:**

## INTD 2370

**PROJECT:**

## COMMERCIAL PROJECT

Enter address here

**SHEET NAME:**


## DIMENSIONS

Object number

12/17/2023

checked by KEVIN

107

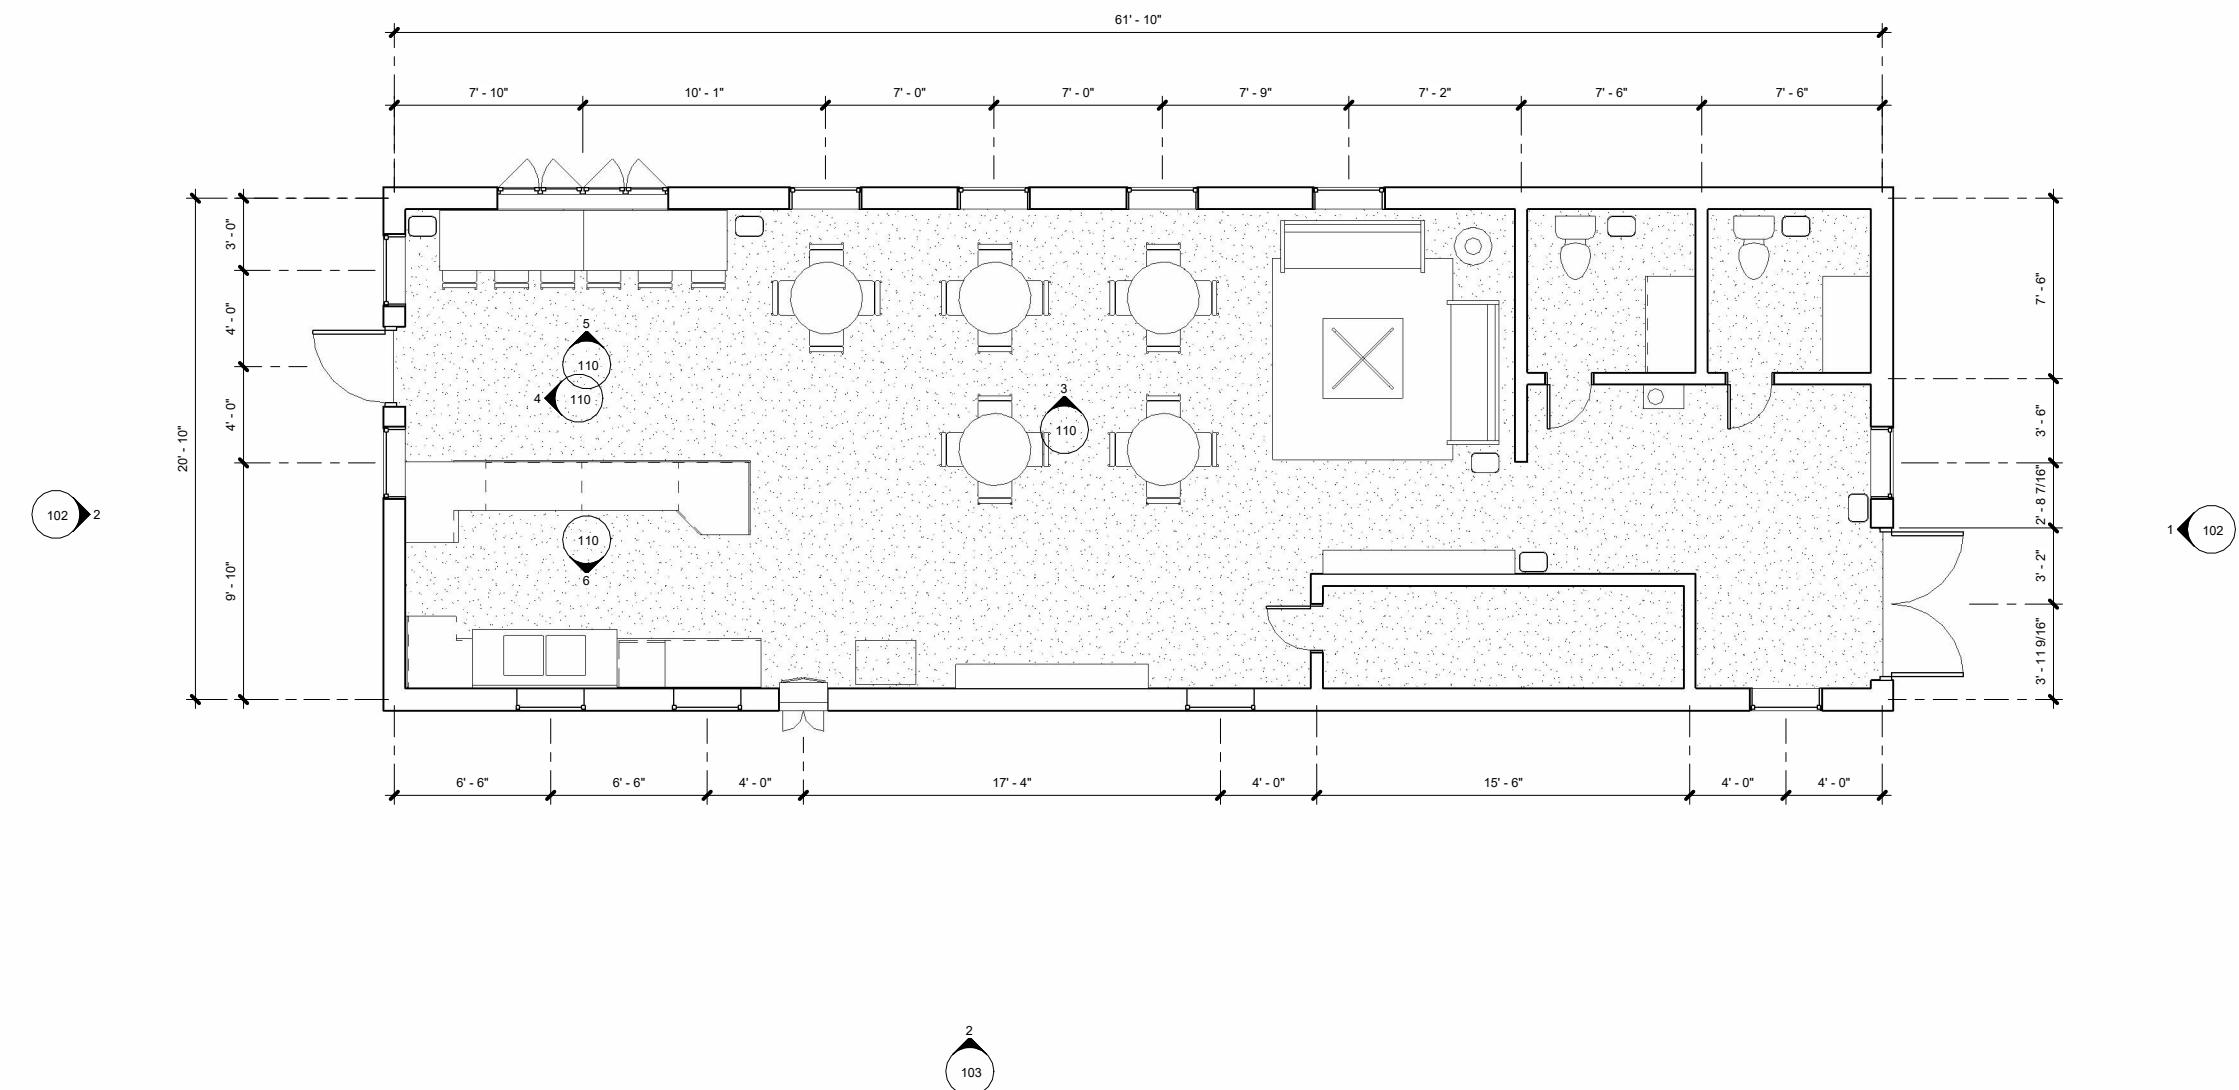

## 1 MAIN FLOOR DIMENSIONS

SCALE: 1/4" = 1'-0"

2  
103

WINDOW SCHEDULE					
Type Mark	Rough Opening		Type	Head Height	Comments
	Width	Height			
46	3' - 0"	4' - 0"	Fixed with Trim	<varies>	
54	3' - 0"	6' - 0"	Fixed with Trim	<varies>	
68	7' - 1"	5' - 0"	Window-Casement-Multi-Sash-Horizontal	8' - 0"	
69	2' - 0"	3' - 2 1/2"	Windows_Quikserv_Bi-Fold-Transaction-Window-FM-1	5' - 10 5/16"	

CASEWORK SCHEDULE					
Description	Height	Depth	Width	Level	Count
2' - 10 1/2"	2' - 0"	4' - 0"	First Floor	1	
2' - 10 1/2"	2' - 0"	4' - 0"	First Floor	1	
2' - 7"	2' - 1"		First Floor	1	
2' - 7"	2' - 1"		First Floor	1	
2' - 10 1/2"	2' - 0"	3' - 0"	First Floor	1	
2' - 10 1/2"	2' - 0"	4' - 0"	First Floor	1	
2' - 10 1/2"	2' - 0"	3' - 4"	First Floor	1	
2' - 10 1/2"	2' - 0"	4' - 0"	First Floor	1	
2' - 10 1/2"	2' - 0"	4' - 0"	First Floor	1	
2' - 10 1/2"	3' - 0"	3' - 0"	First Floor	1	
3' - 0"	2' - 1"		First Floor	1	
3' - 0"	2' - 1"		First Floor	1	
3' - 0"	2' - 1"		First Floor	1	
3' - 0"	2' - 1"		First Floor	1	
7' - 0"	1' - 10"	2' - 6"	First Floor	1	

DOOR SCHEDULE			
Door Number	Door Type	Door Size	Count
1	57	22" x 80"	1
2	57	22" x 80"	1
3	58	36" x 96"	1
5	57	22" x 80"	1
6	59	72" x 80"	1


**CLIENT:**

## INTD 2370

**PROJECT:**

## COMMERCIAL PROJECT

Enter address here

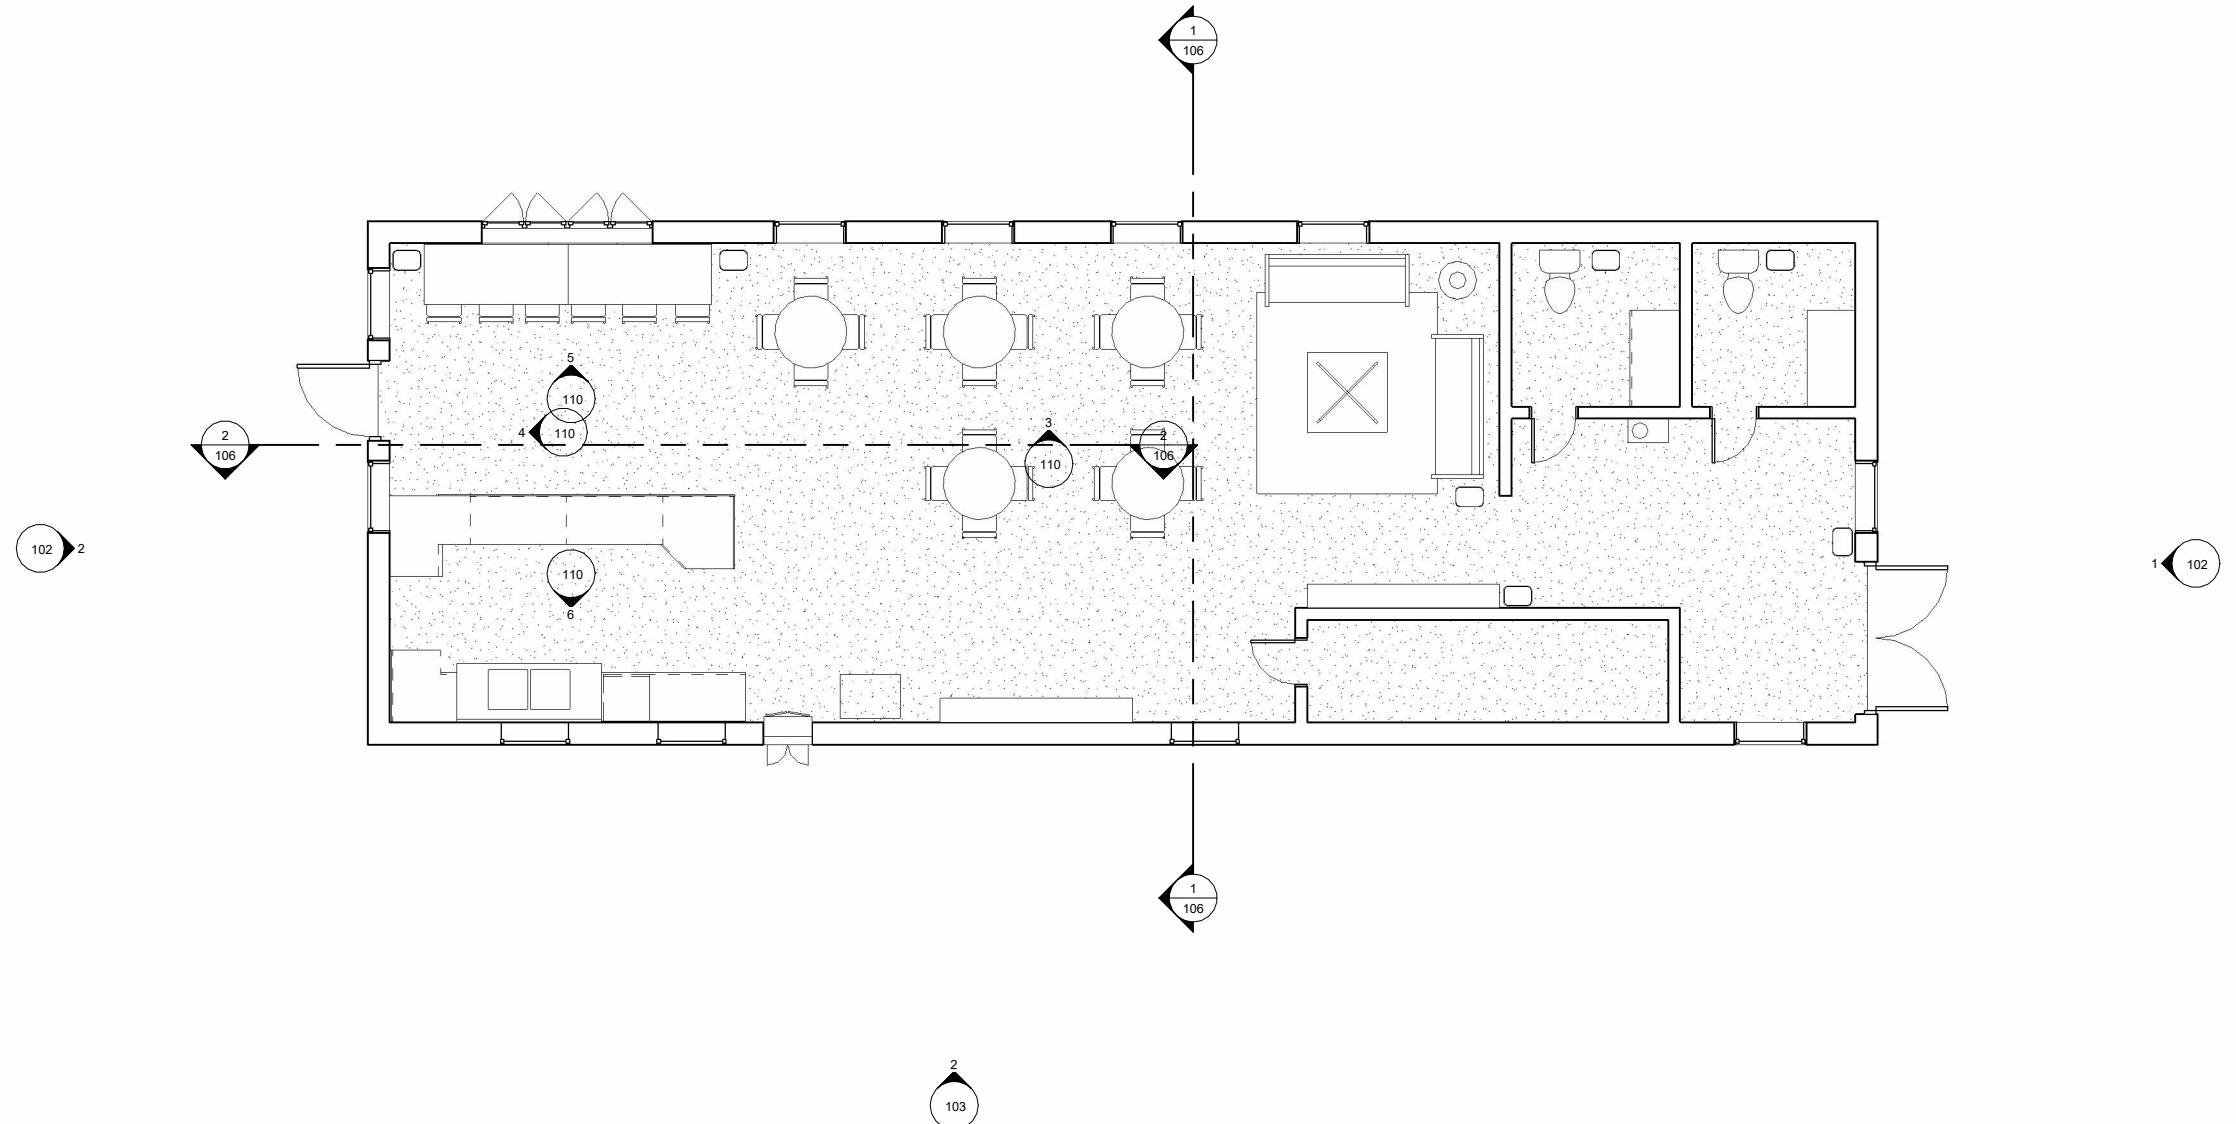

## 1 MAIN FLOOR FINISH/FURNITURE

SCALE: 1/4" = 1'-0"

SCALE: 1/4" = 1'-0"

**SHEET NAME:**  
**FINISH/FURNIS  
PLAN**

Project number	
Date	12/17/2022
Drawn by	NAUTIA HUTCHINSON
Checked by	KEVIN KING

108

Scale 1/4" = 1'-0"

**CLIENT:**

## INTD 2370

**PROJECT:**

# COMMERCIAL PROJECT

Enter address here

**SHEET NAME:**  
**EXTERIOR**  
**VIEWS**

Project number 21  
Date 12/17/2025  
Drawn by NAUTIA HUTCHINSON  
Checked by KEVIN KING  
**109**  
Scale



## 1 3D EXTERIOR VIEW

SCAL

## EXTERIOR VIEW


109




## 1 3D View 1




**2** 3D View 2  
SCALE:

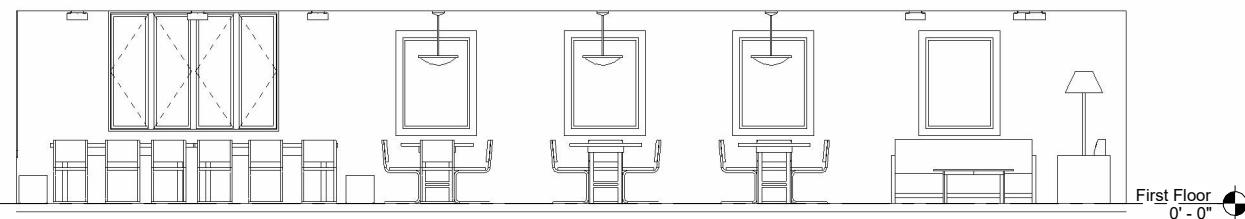


**3** **Elevation 1**  
SCALE: 1/4" = 1'-0"

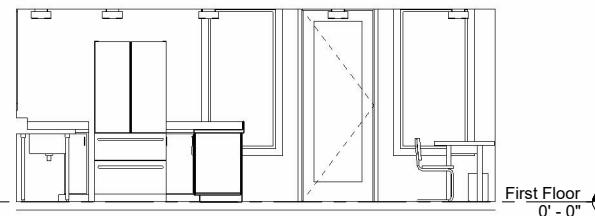

**4** **Elevation 2**  
SCALE: 1/4" = 1'-0"

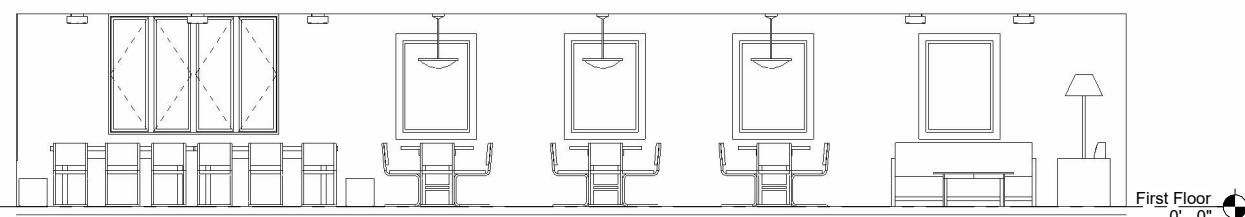

**5** **Elevation 3**  
SCALE: 1/4" = 1'-0"

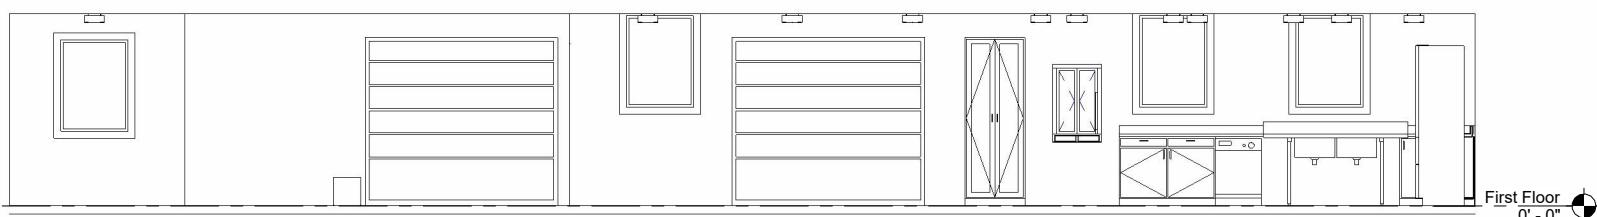

**6** Elevation 4  
SCALE: 1/4" = 1'-0"

**CLIENT:**

## INTD 2370

**PROJECT:**

## COMMERCIAL PROJECT

Enter address here

**SHEET NAME:**  
**INTERIOR  
VIEWS**

Project number 2  
Date 12/17/2025  
Drawn by NAUTIA HUTCHINSON  
Checked by KEVIN MUNSON

110

scale 1/4" = 1'-0"