




1

REVIT RESIDENTIAL PROJECT - NAUTIA HUTCHINSON

SCALE:

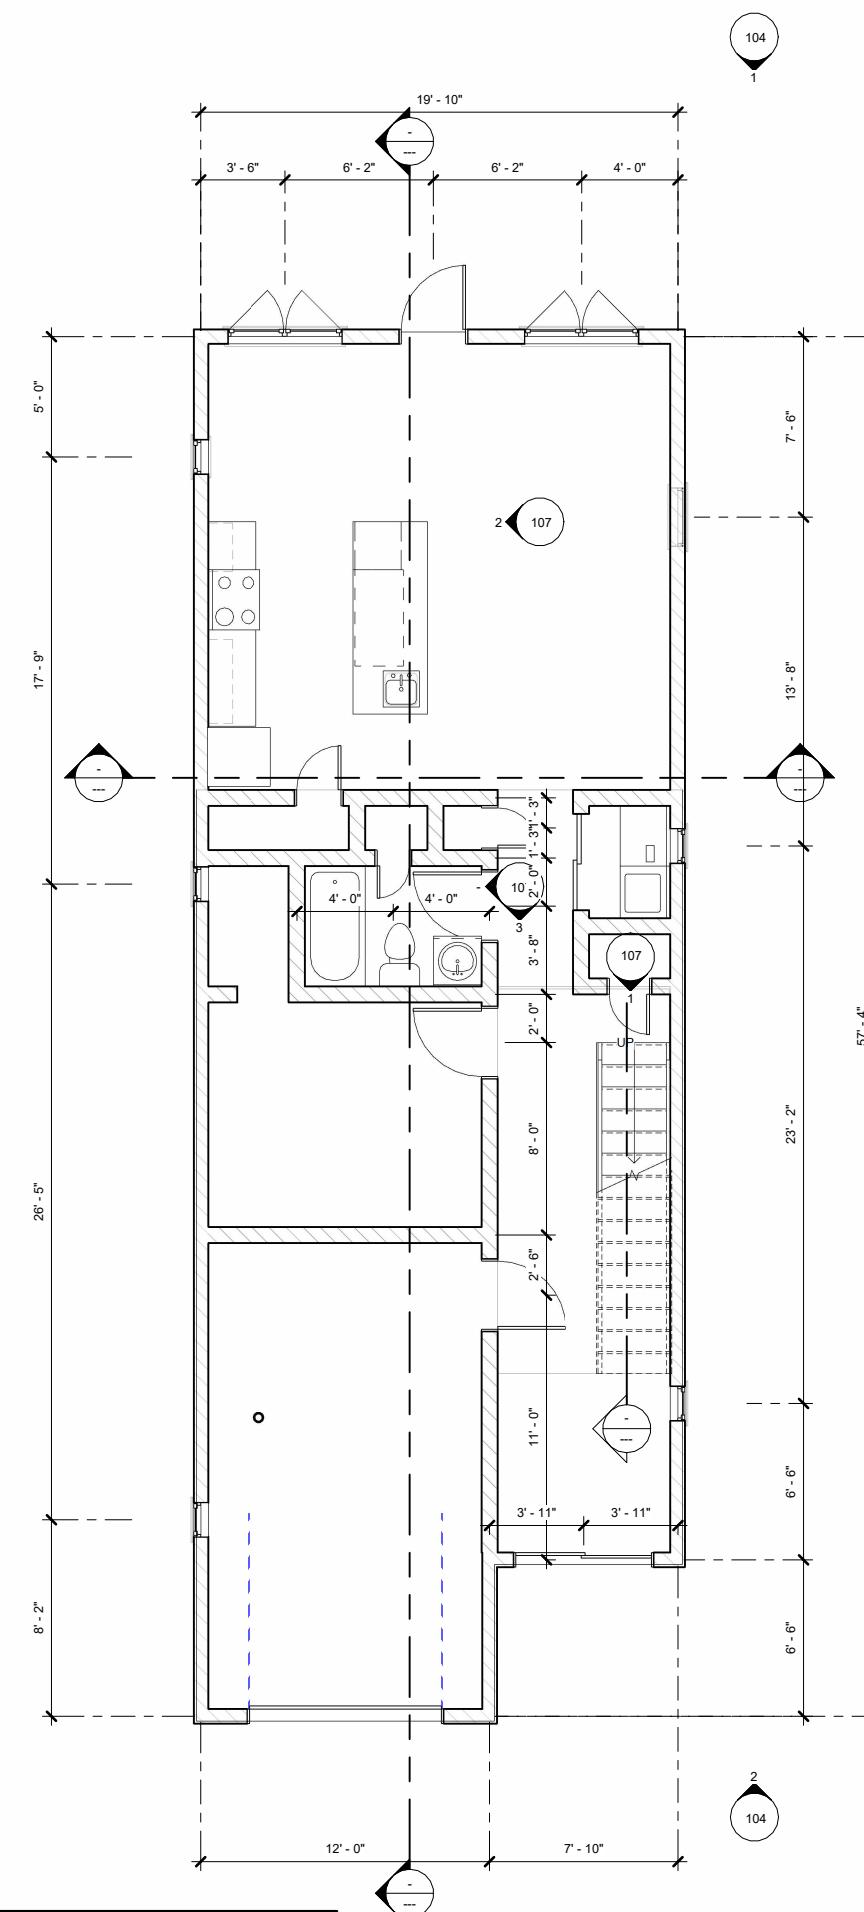

1 MAIN FLOOR PLAN

SCALE: 1/4" = 1'-0"

CABINET SCHEDULE								
KEY	DESCRIPTION	HEIGHT	DEPTH	WIDTH	LEVEL	COUNT	COST	Comments
B1	Base Cabinet-Double Door & 2 Drawer: 36"	2' - 10 1/2"	2' - 0"	3' - 0"	Second Floor	1	528.00	
B2	Base Cabinet-Double Door & 2 Drawer: 48"	2' - 10 1/2"	2' - 0"	4' - 0"	<varies>	3	760.00	
B3	Base Cabinet-Single Door & Drawer: 24"	2' - 10 1/2"	2' - 0"	2' - 0"	First Floor	1	189.00	
C1	Counter Top-Island w Sink: 48" Depth	3' - 0"	3' - 1"		First Floor	1	1799.00	
C2	Counter Top: 24" Depth	3' - 0"	2' - 1"		First Floor	1	484.11	
W1	Upper Cabinet-Shelving Unit-Wall: 42"	2' - 6"	1' - 0"	3' - 6"	First Floor	1	154.00	
W2	Upper Cabinet-Single Door-Wall: 24"	2' - 6"	1' - 0"	2' - 0"	First Floor	1	113.00	
B4	Vanity Cabinet-Double Door Sink Unit: 24"	2' - 5 1/2"	2' - 0"	2' - 0"	First Floor	1	384.00	
C3	Vanity Counter Top w Round Sink Hole: 24" Depth	2' - 7"	2' - 1"		<varies>	3	90.99	

CLIENT:


INTD 2370

PROJECT: REAL RESIDENTIAL PROJECT

Enter address here

SHEET NAME:
MAIN FLOOR
PLAN

rect number	11/24/2023
own by	Nautia Hutchinson
cked by	Kevin King
101	
le	1/4" = 1'-0"

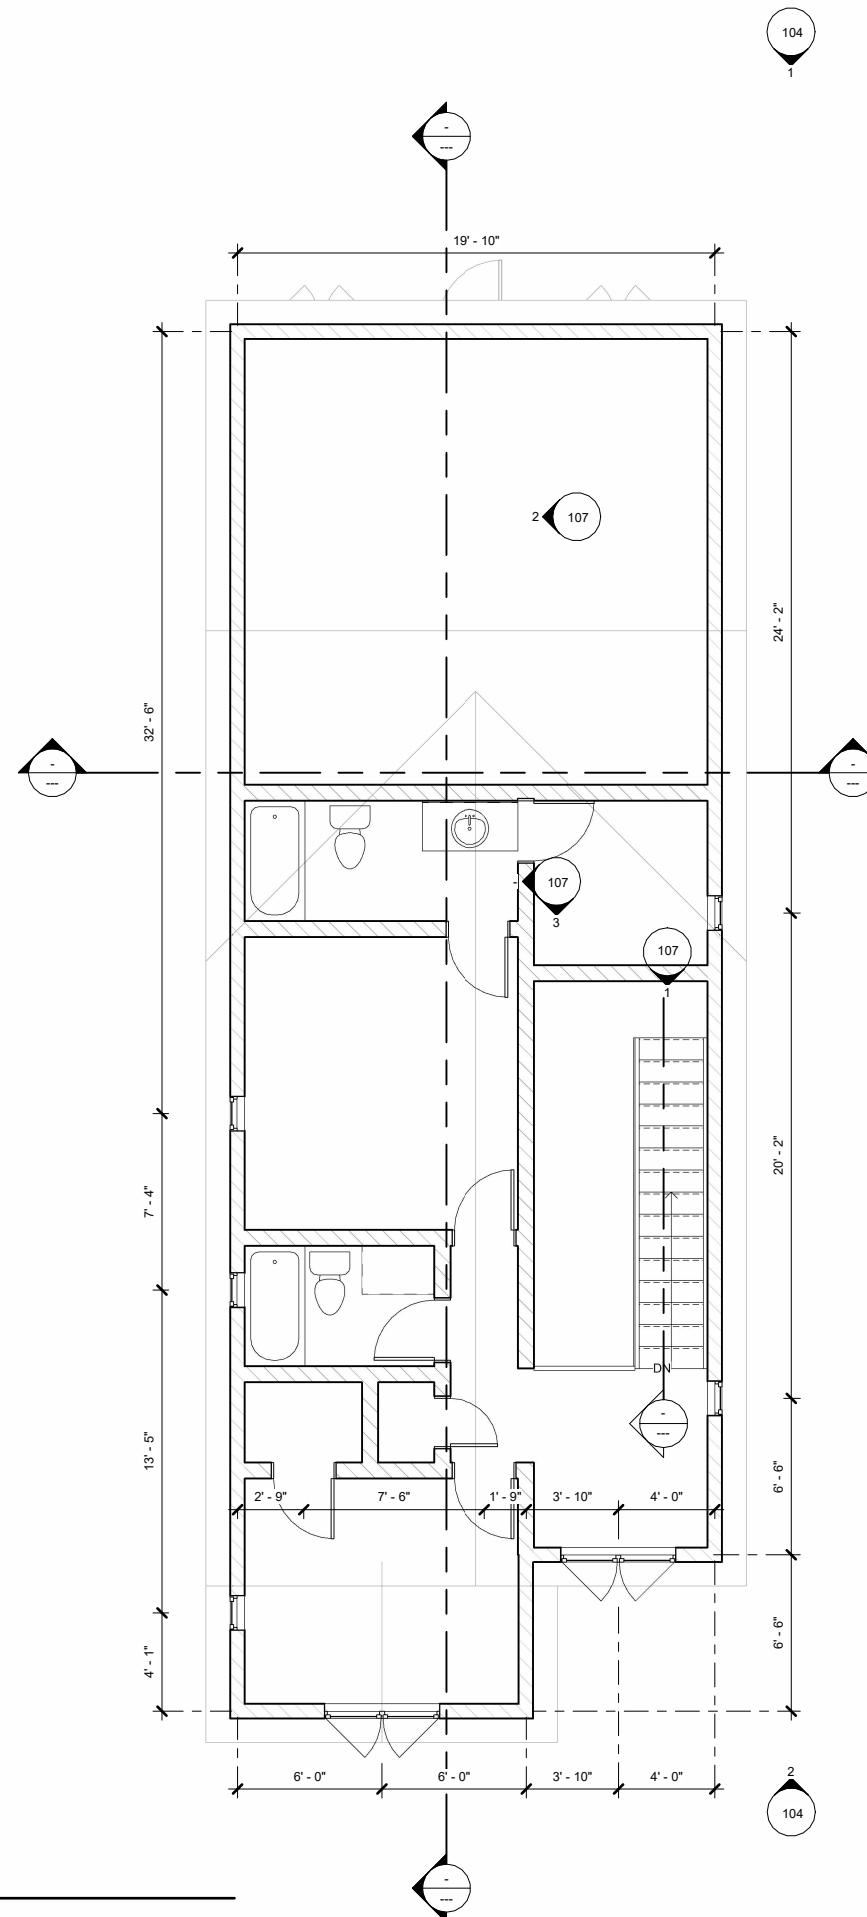

CABINET SCHEDULE Copy 1								
KEY	DESCRIPTION	HEIGHT	DEPTH	WIDTH	LEVEL	COUNT	COST	Comments
B1	Base Cabinet-Double Door & 2 Drawer: 36"	2' - 10 1/2"	2' - 0"	3' - 0"	Second Floor	1	528.00	
B2	Base Cabinet-Double Door & 2 Drawer: 48"	2' - 10 1/2"	2' - 0"	4' - 0"	<varies>	3	760.00	
B3	Base Cabinet-Single Door & Drawer: 2' - 10 1/2" 24"	2' - 0"	2' - 0"	2' - 0"	First Floor	1	189.00	
C1	Counter Top-Island w Sink: 48" Depth	3' - 0"	3' - 1"		First Floor	1	1799.00	
C2	Counter Top: 24" Depth	3' - 0"	2' - 1"		First Floor	1	484.11	
W1	Upper Cabinet-Shelving Unit-Wall: 2' - 6" 42"	1' - 0"	3' - 6"		First Floor	1	154.00	
W2	Upper Cabinet-Single Door-Wall: 2' - 6"	1' - 0"	2' - 0"		First Floor	1	113.00	
B4	Vanity Cabinet-Double Door Sink Unit: 24"	2' - 5 1/2"	2' - 0"	2' - 0"	First Floor	1	384.00	
C3	Vanity Counter Top w Round Sink Hole: 24" Depth	2' - 7"	2' - 1"		<varies>	3	90.99	

CLIENT:
INTD 2370

PROJECT:
REAL
RESIDENTIAL
PROJECT


Enter address here

SHEET NAME:
SECOND
FLOOR PLAN

Project number 1
Date 11/24/2025
Drawn by Nautia Hutchinson
Checked by Kevin King


102

Scale 1/4" = 1'-0"

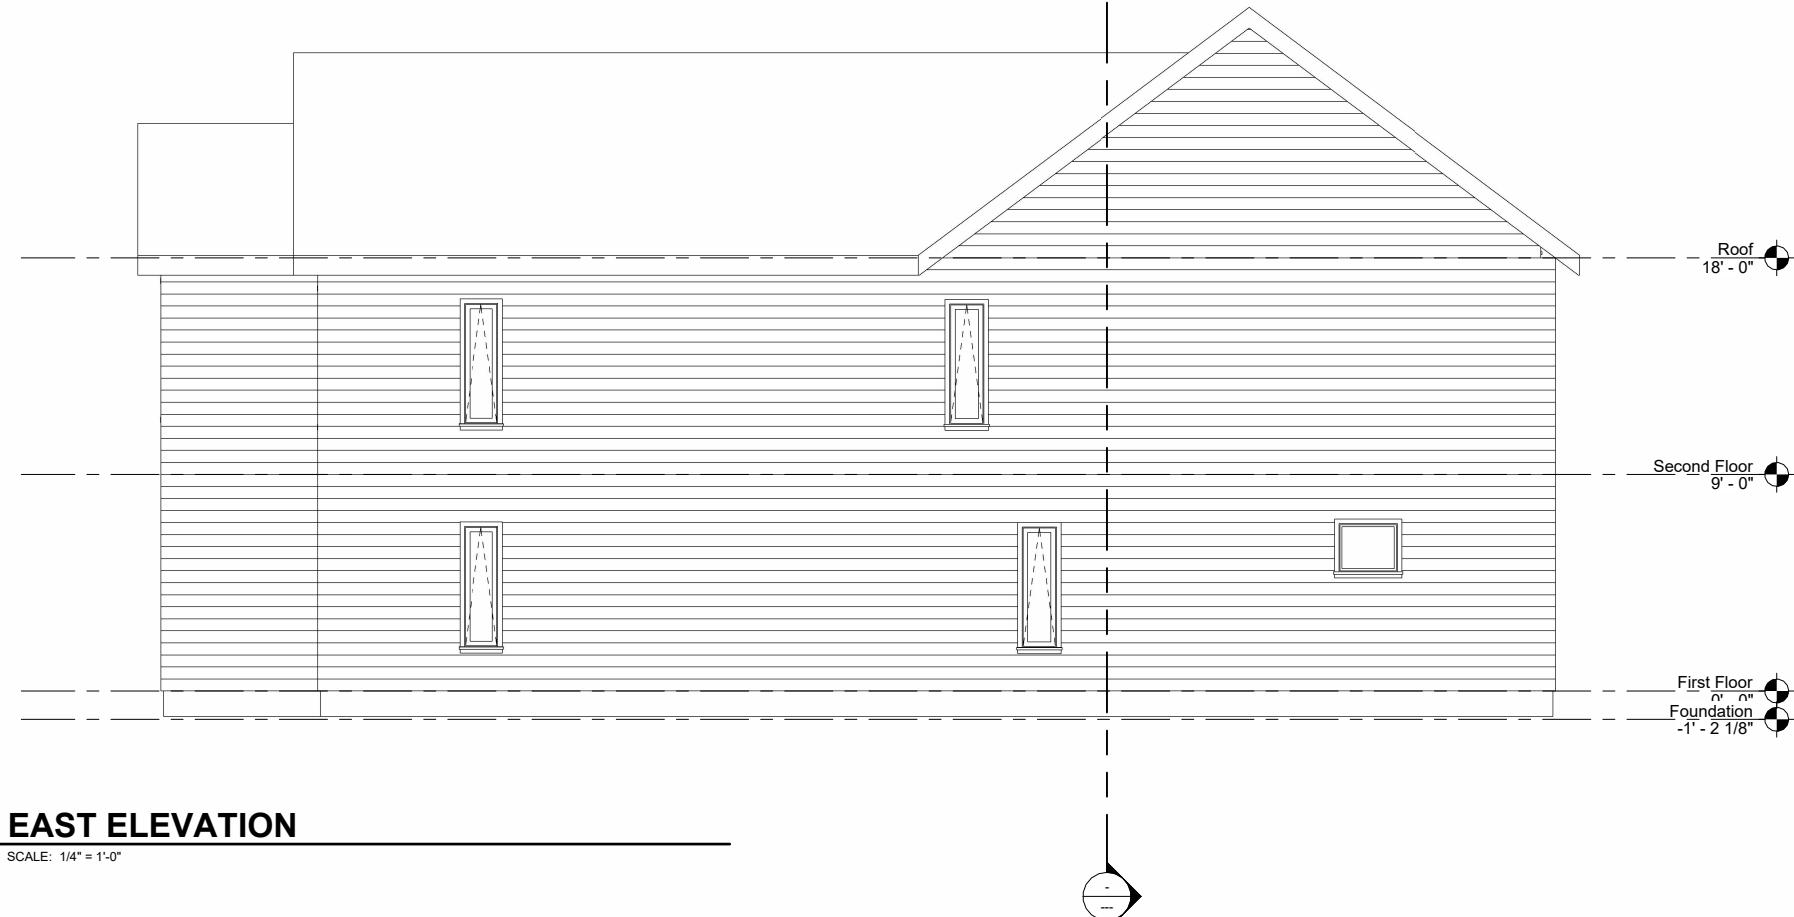

EAST ELEVATION

SCALE: 1/4" = 1'

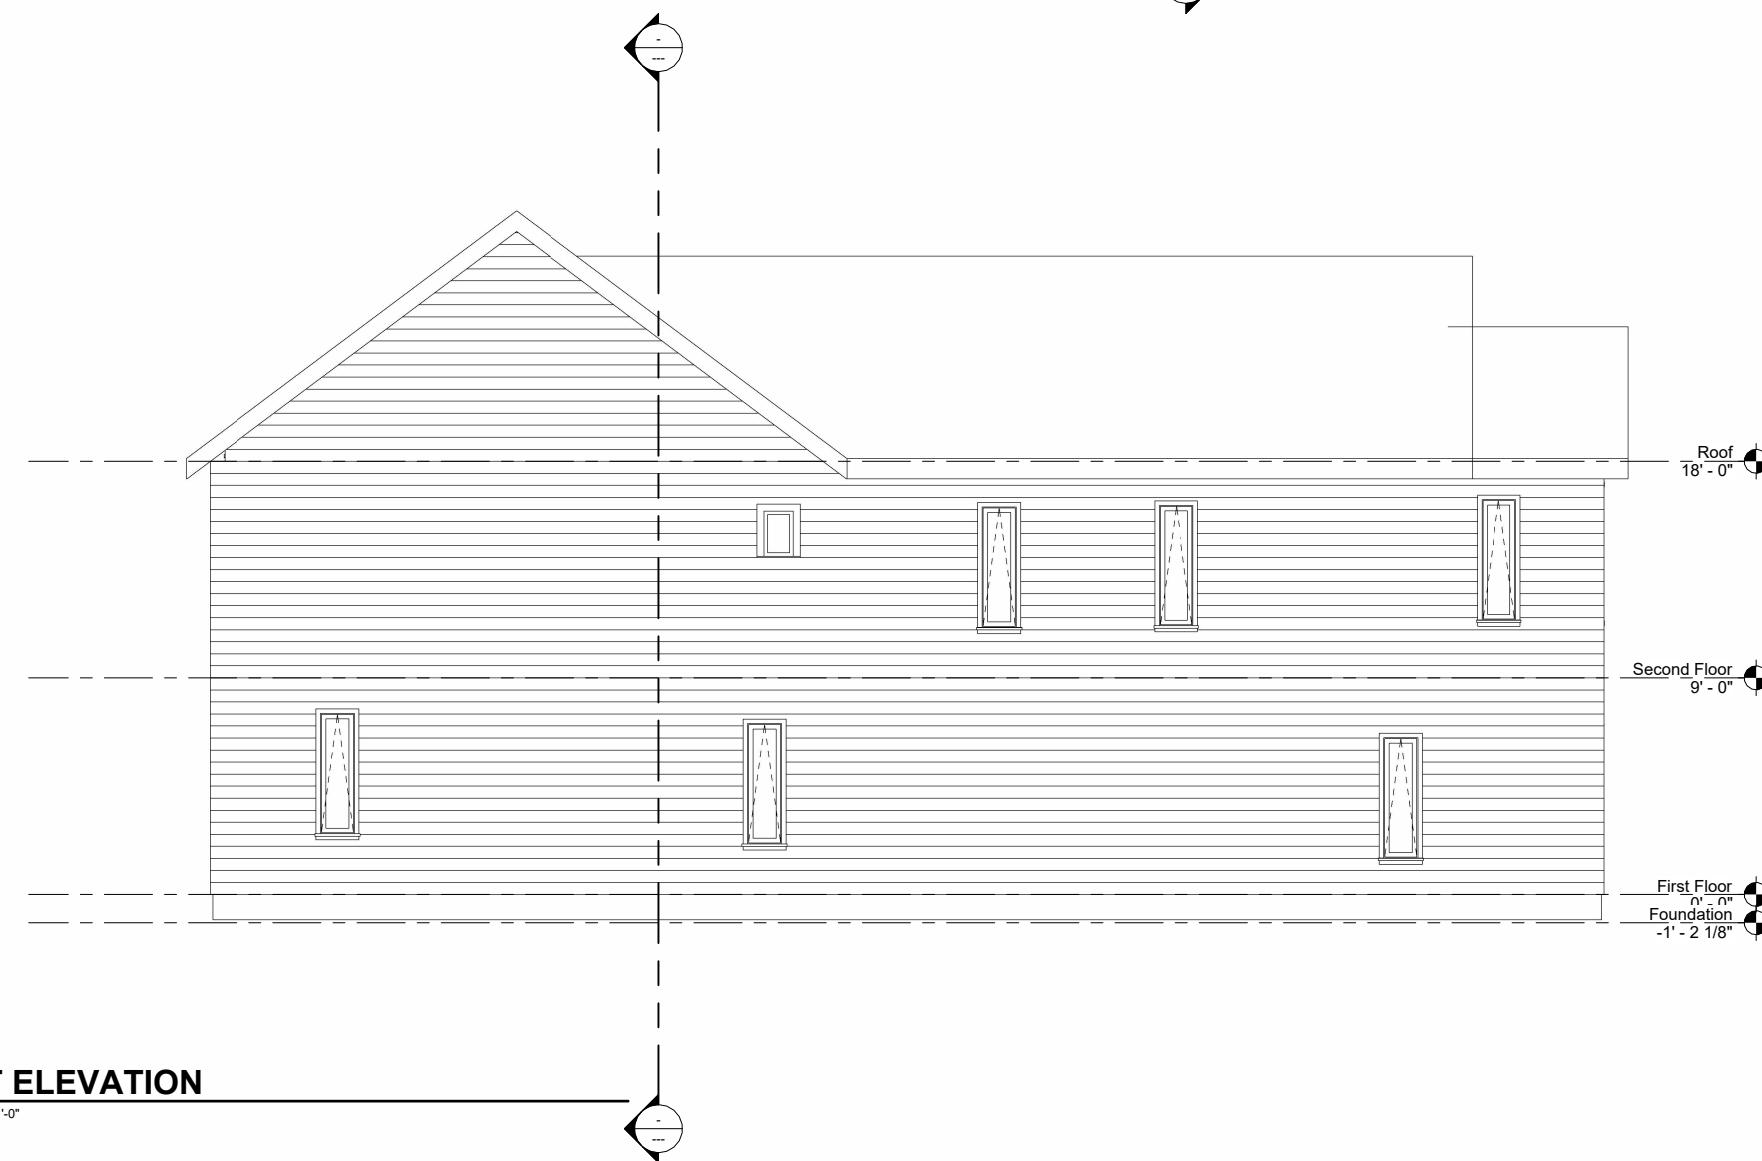

2 **WEST ELEVATION**
SCALE: 1/4" = 1'-0"

SCALE: 1/4" = 1'-0"


CLIENT:

PROJECT: REAL RESIDENTIAL PROJECT

Enter address here


SHEET NAME:
**EAST/WEST
ELEVATIONS**

Project number	1
Date	11/24/2025
Drawn by	Nautia Hutchinson
Checked by	Kevin King
103	
Scale	1/4" = 1'-0"

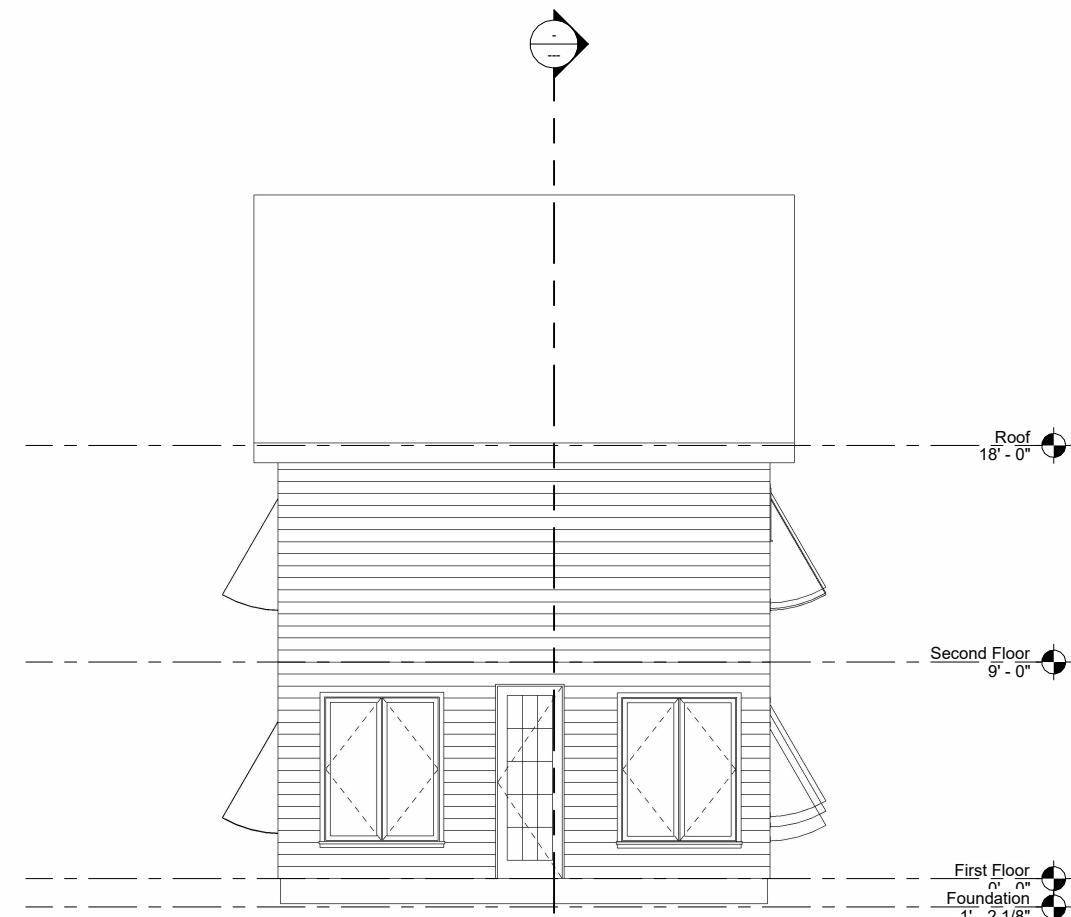

1 **NORTH ELEVATION**
SCALE: 1/4" = 1'-0"

SCALE: 1/4" =

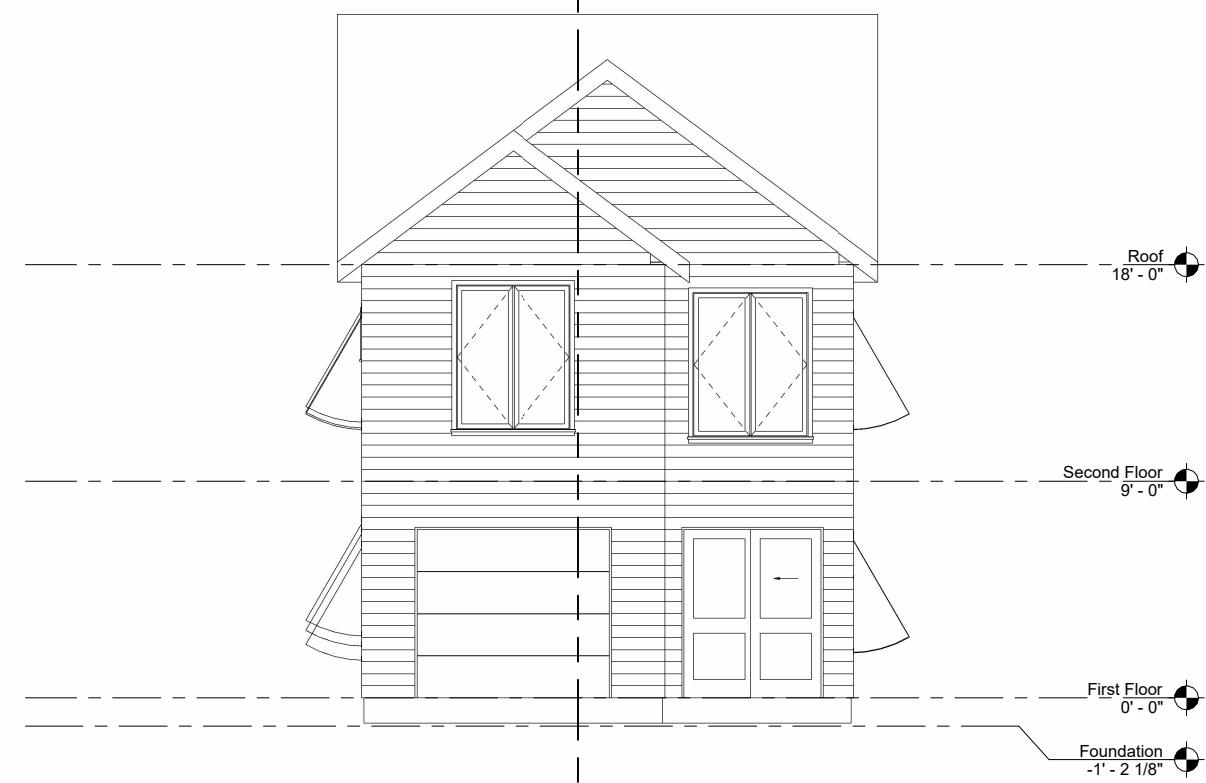

2 **SOUTH ELEVATION**
SCALE: 1/4" = 1'-0"

2 SCALE: 1/4" = 1

CLIENT:

INTD 2370


PROJECT:

REAL RESIDENTIAL PROJECT

Enter address here

SHEET NAME:
**NORTH/SOUTH
ELEVATIONS**

ect number	
e	11/24/2022
n by	Nautia Hutchinson
cked by	Kevin King
104	
ie	1/4" = 1'-0"

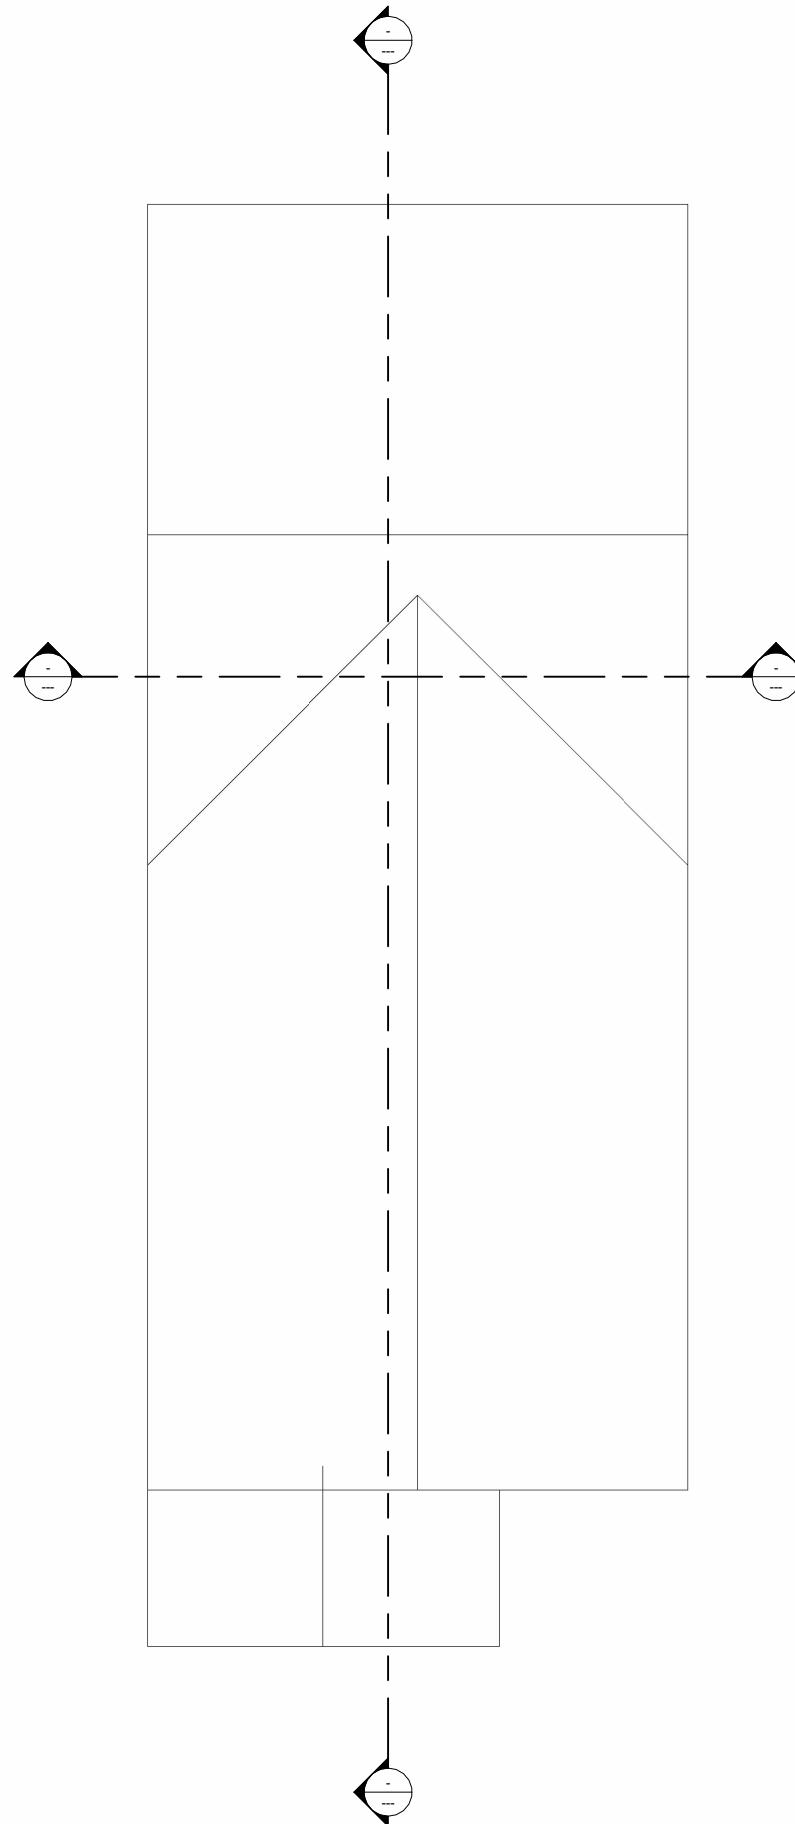

1 ROOF PLAN

SCALE: 1/4" =

CLIENT:

INTD 2370

PROJECT:

REAL RESIDENTIAL PROJECT

Enter address here

SHEET NAME:
ROOF PLAN

Project number	1
Date	11/24/2025
Drawn by	Author
Checked by	Checker
105	
Scale	1/4" = 1'-0"

CLIENT:
INTD 2370

PROJECT:
REAL
RESIDENTIAL
PROJECT

Enter address here

No.	Description	Date
1		
2		
376	</	

CLIENT:

INTD 2370

PROJECT:

REAL RESIDENTIAL PROJECT

Enter address here


	Description	Date
--	-------------	------

SHEET NAME:
**BUILDING
SECTIONS**

ect number	1
e	11/24/2025
n by	Author
cked by	Checker


As indicated

As Indicated

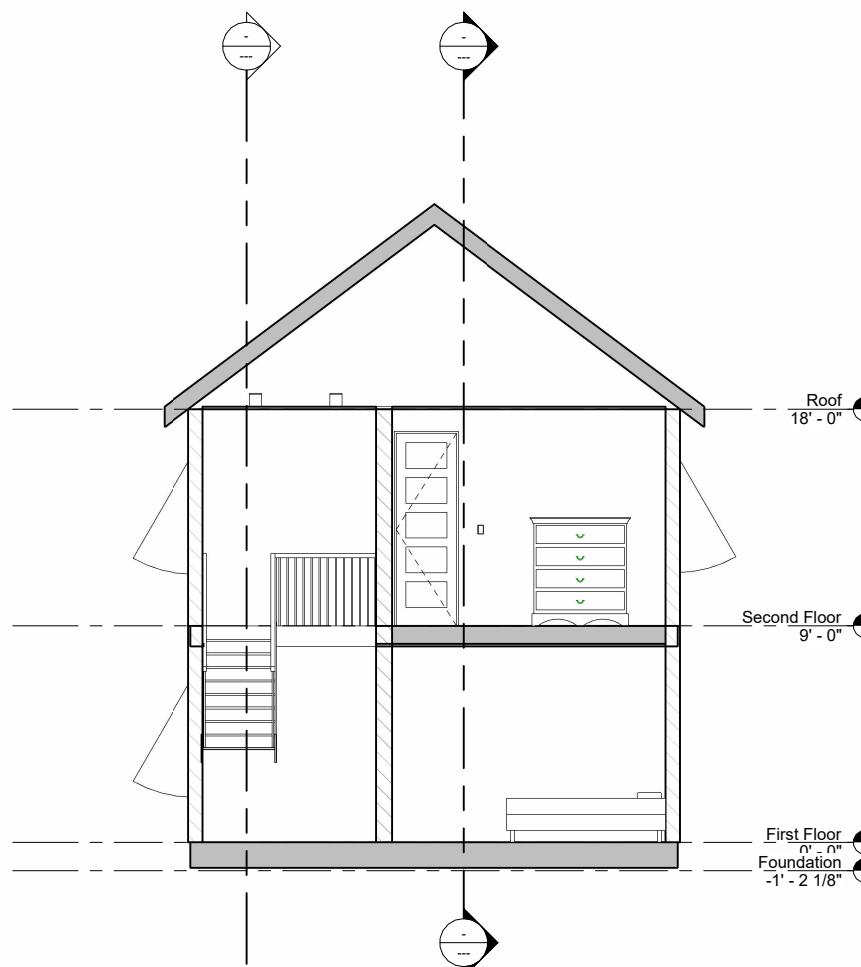


1 STAIR SECTION

SCALE: 1/4" = 1'-0"

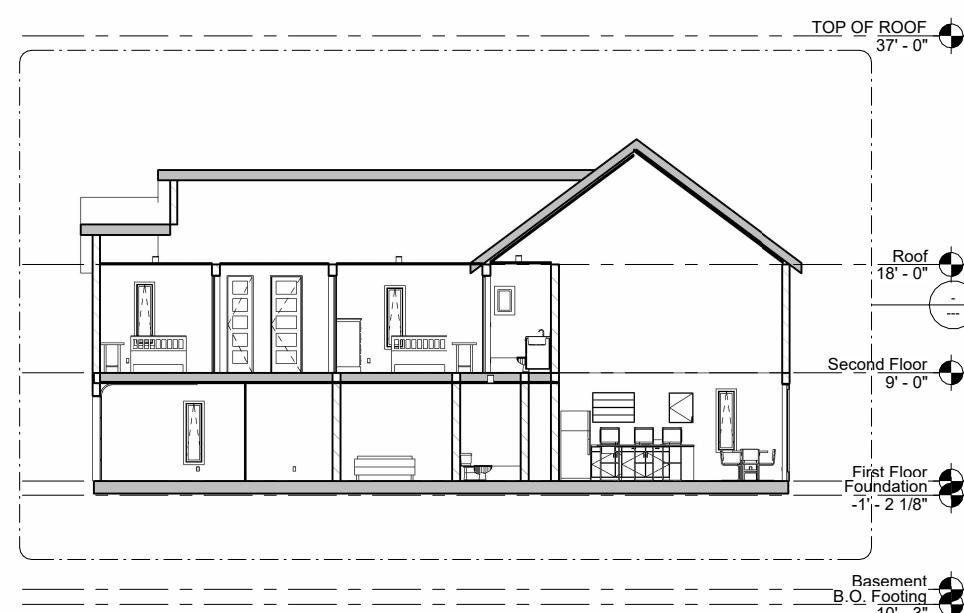

ELEVATION 1

2 SCALE: 1/8" =

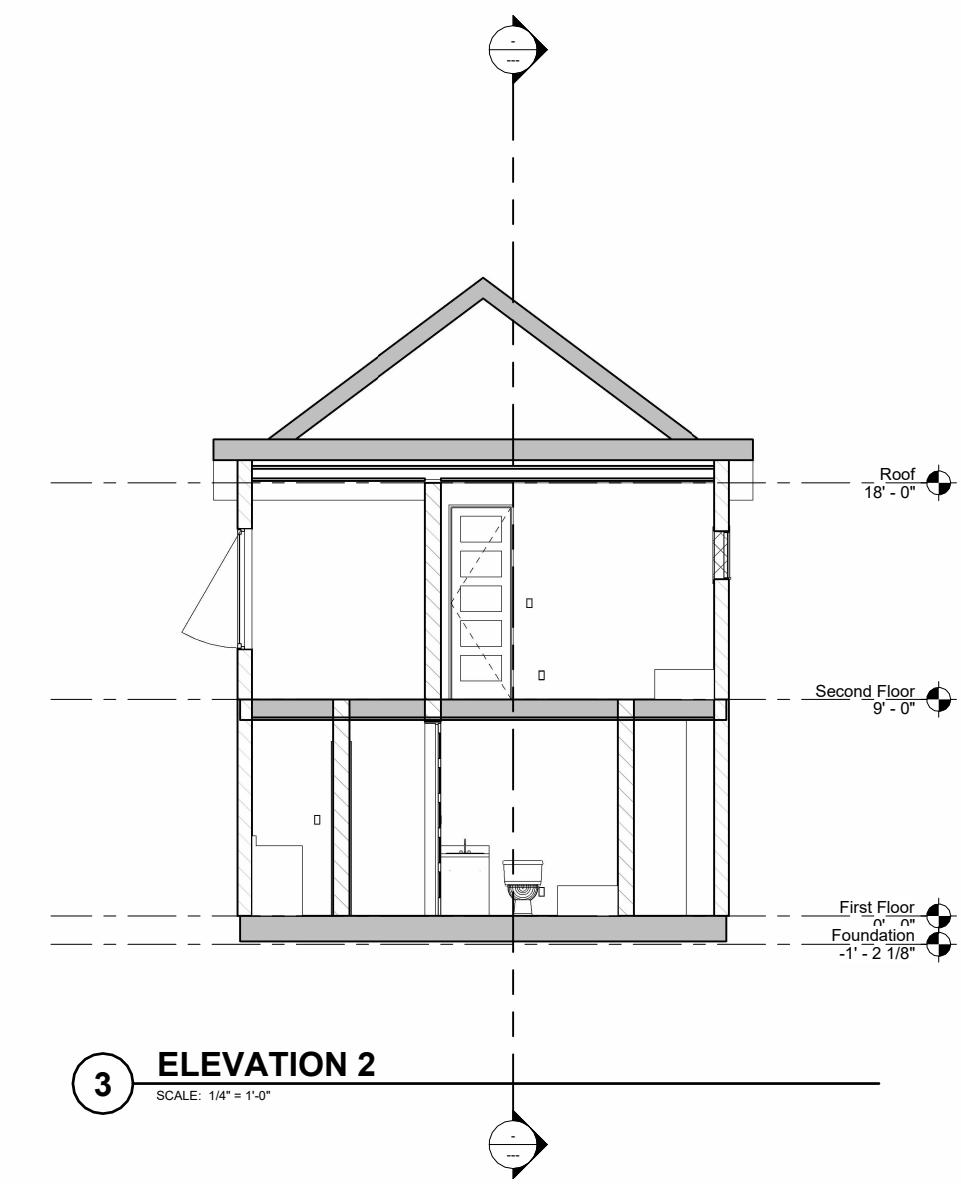

3 ELEVATION 2

SCALE: 1/4" = 1'-0"



1 3D EXTERIOR VIEW - FRONT

224

CLIENT:

INTD 2370

PROJECT:


REAL RESIDENTIAL PROJECT

Enter address here

SHEET NAME:


ect number 1
e 11/24/2025
wn by NAUTIA HUTCHINSON
cked by KEVIN KING
108

108

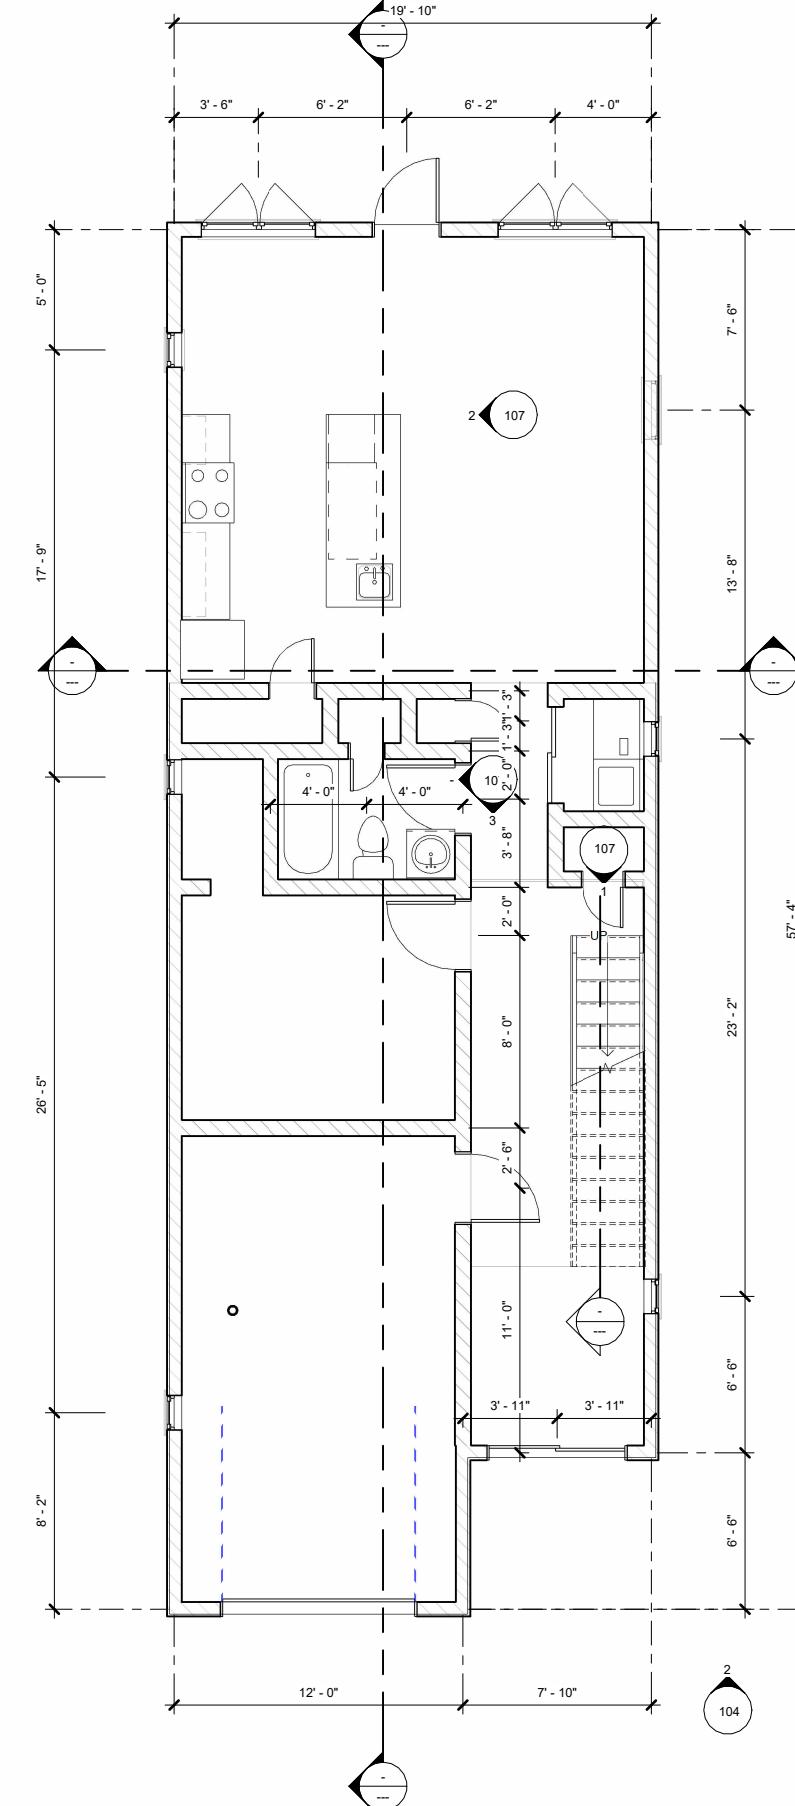

1 MAIN FLOOR PLAN DIMENSIONS

SCALE: 1/4" = 1'

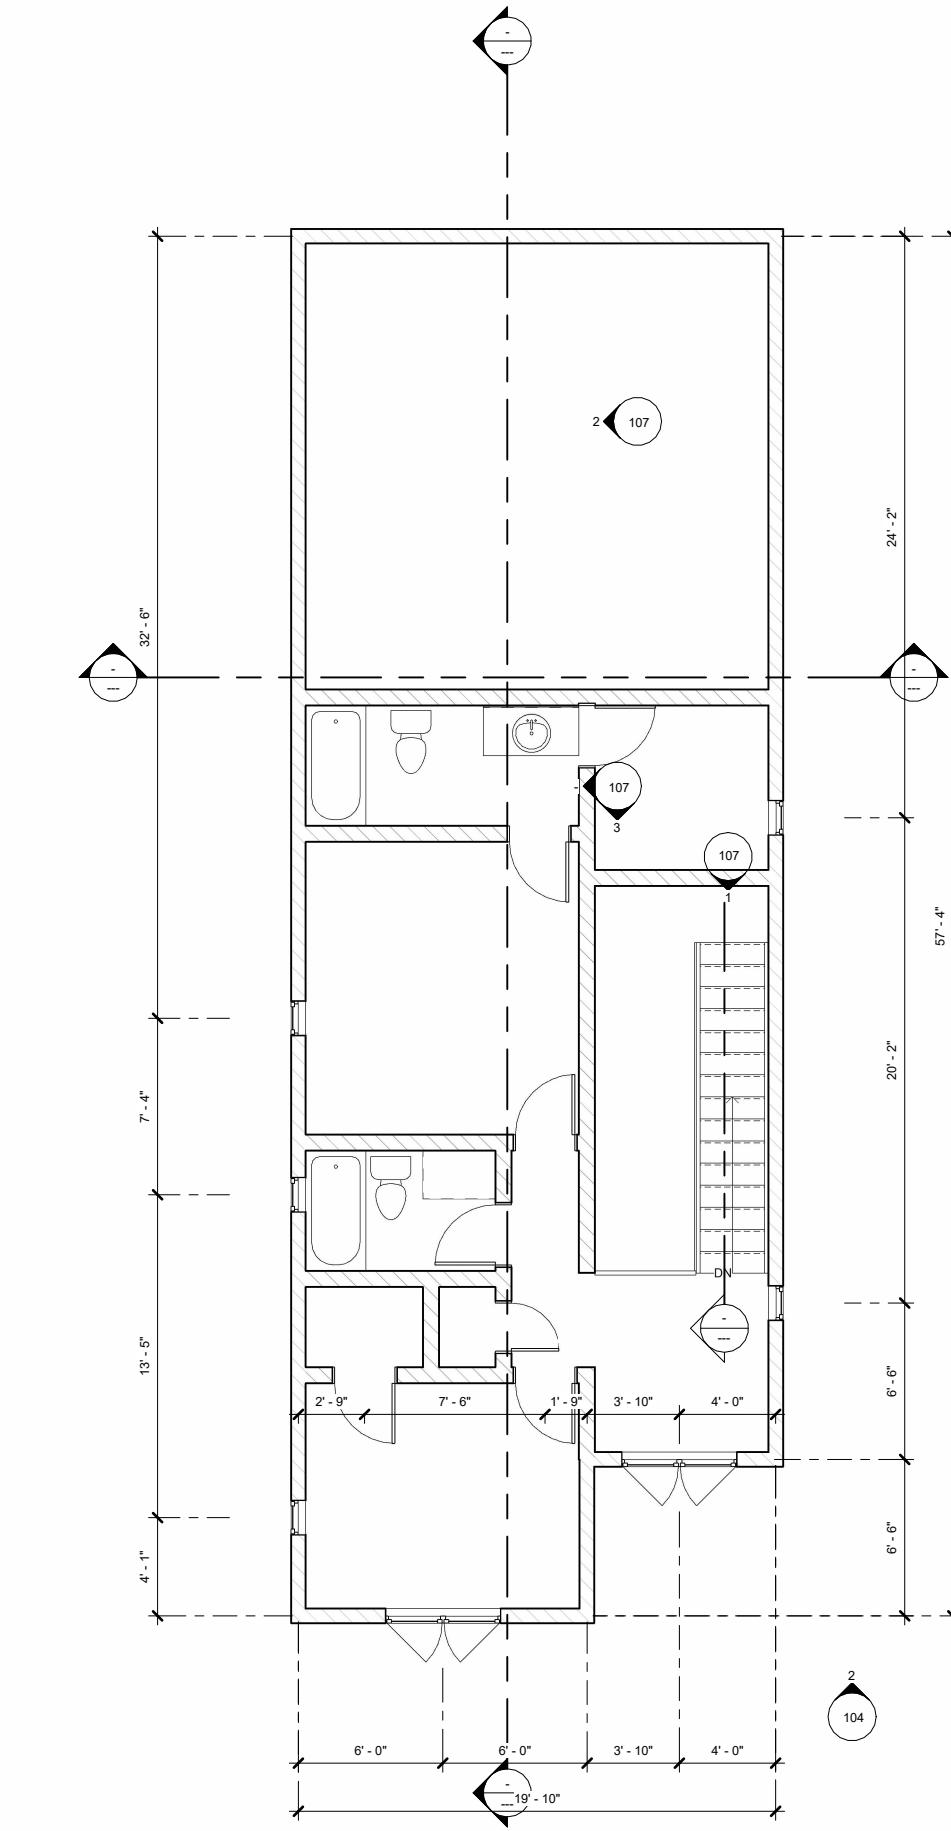

2 SECOND FLOOR PLAN DIMENSIONS

2 SCALE: 1/4" =

CLIENT:


INTD 2370

PROJECT: REAL RESIDENTIAL PROJECT

Enter address here

SHEET NAME:
DIMENSIONS


Project number	1
Date	11/24/2025
Drawn by	Nautia Hutchinson
Checked by	Kevin King
109	
Scale	1/4" = 1'-0"

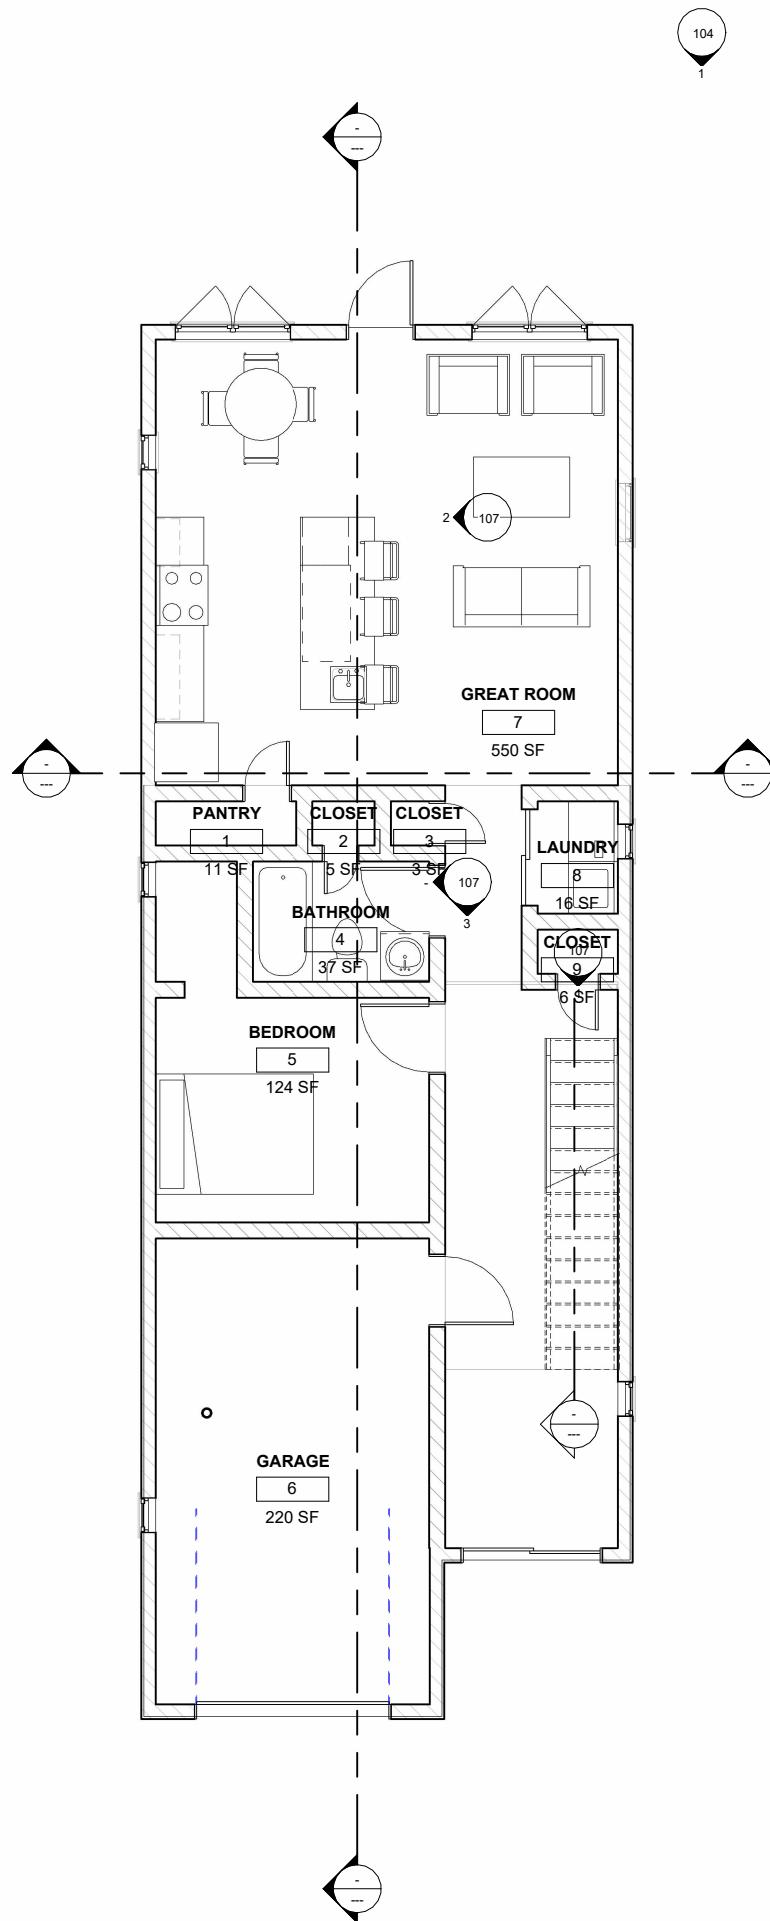

1 MAIN FLOOR FINISH/FURNISH PLAN

SCALE: 1/4" = 1'-0"

SCALE: 1/4" = 1'-0"

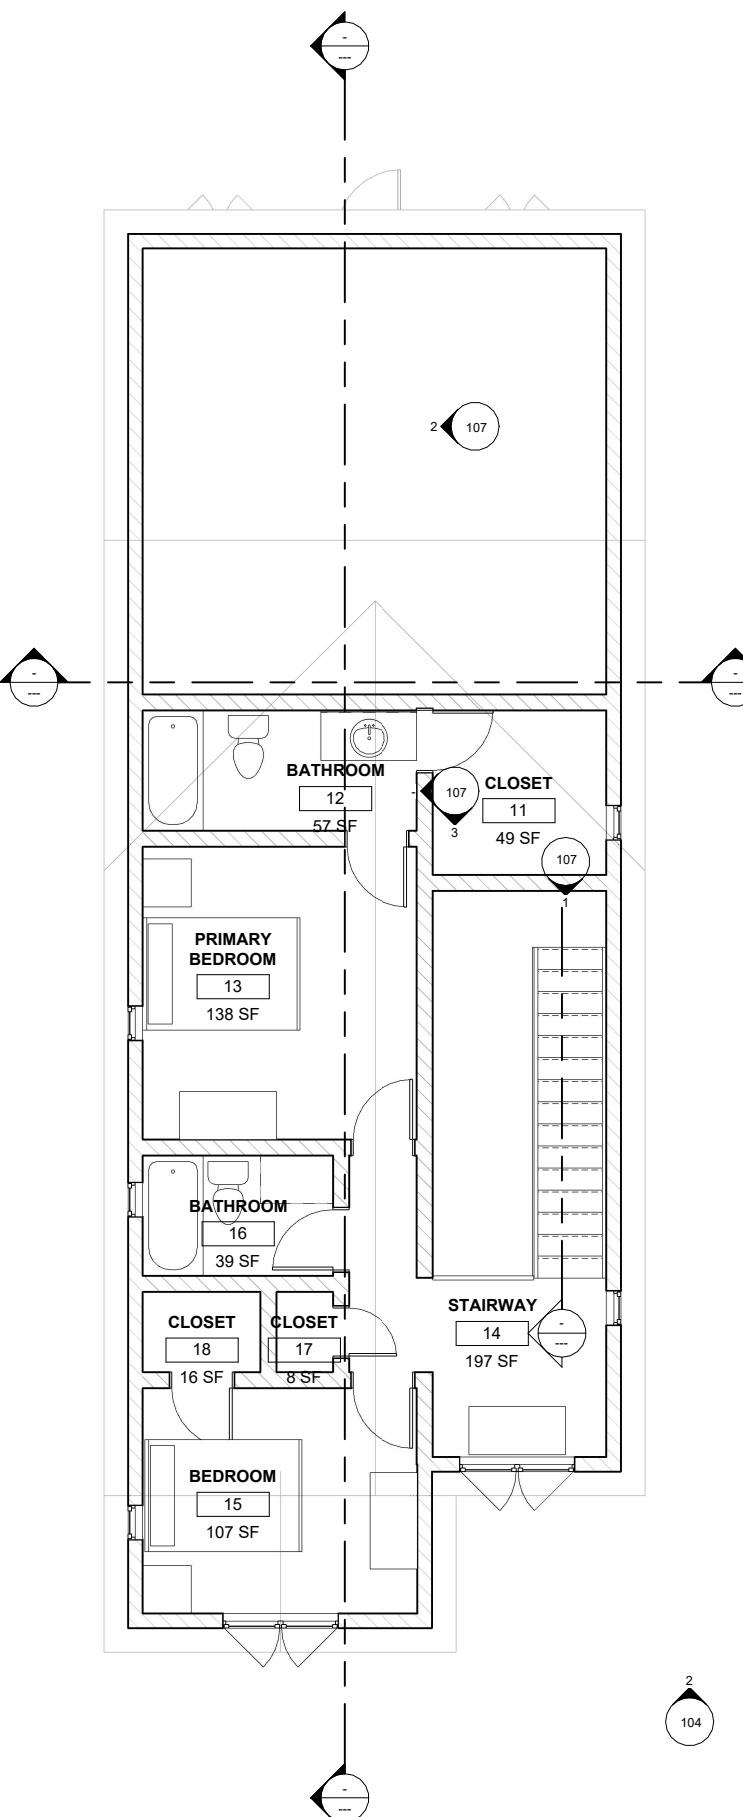

2 **SECOND FLOOR FINISH/FURNISH PLAN**
SCALE: 1/4" = 1'-0"

SCALE: 1/4" = 1'-0"

WINDOW SCHEDULE				
Type Mark	Rough Opening		Head Height	Count
	Width	Height		
49	1' - 4"	2' - 0"	6' - 11 15/16"	1
65	4' - 9"	6' - 0"	<varies>	4
69	2' - 5"	2' - 0"	6' - 11 29/64"	1
70	1' - 5"	5' - 0"	<varies>	10

Room Finish Schedule					
Name	Level	Area	Ceiling Height	Wall Finish	Floor Finish
PANTRY	First Floor	11 SF	9' - 0"	eggshell	hard wood
CLOSET	First Floor	5 SF	9' - 0"	eggshell	hard wood
CLOSET	First Floor	3 SF	9' - 0"	eggshell	hard wood
BATHROOM	First Floor	37 SF	9' - 0"	satin	selected tile
BEDROOM	First Floor	124 SF	9' - 0"	wood paneling	selected carpet
GARAGE	First Floor	220 SF	9' - 0"	concrete + drywall	concrete
GREAT ROOM	First Floor	550 SF	9' - 0"	satin	hard wood
LAUNDRY	First Floor	16 SF	9' - 0"	satin	selected tile
CLOSET	First Floor	6 SF	9' - 0"	eggshell	hard wood
CLOSET	Second Floor	49 SF	9' - 0"	eggshell	hard wood
BATHROOM	Second Floor	57 SF	9' - 0"	satin	selected tile
PRIMARY BEDROOM	Second Floor	138 SF	9' - 0"	satin	selected carpet
STAIRWAY	Second Floor	197 SF	9' - 0"	eggshell	selected carpet
BEDROOM	Second Floor	107 SF	9' - 0"	satin	selected carpet
BATHROOM	Second Floor	39 SF	9' - 0"	satin	selected tile
CLOSET	Second Floor	8 SF	9' - 0"	eggshell	selected carpet
CLOSET	Second Floor	16 SF	9' - 0"	eggshell	selected carpet

CLIENT:

INTD 2370


PROJECT:

REAL RESIDENTIAL PROJECT


Enter address here

SHEET NAME:
**Finish/Furnish
Plan**


project number	
date	11/24/2023
drawn by	Nautia Hutchinson
checked by	Kevin King
110	
scale	1/4" = 1'-0"

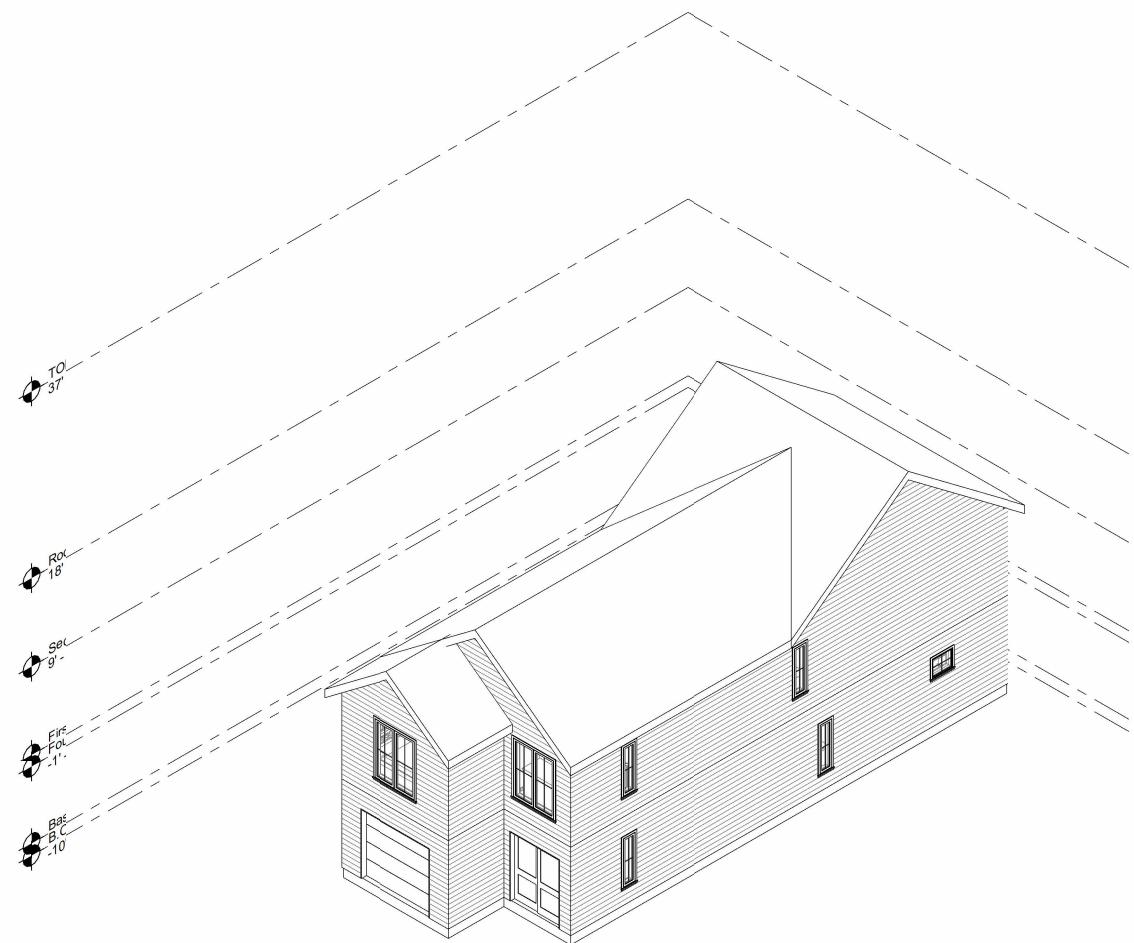

1 3D EXTERIOR VIEW BW
SCALE:

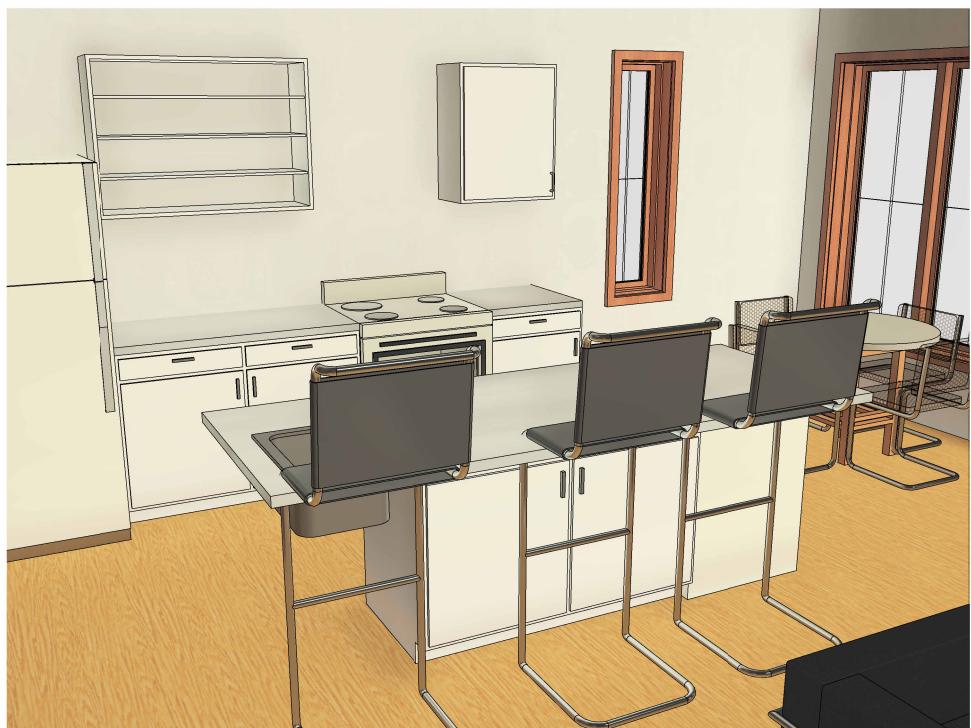

3D KITCHEN VIEW

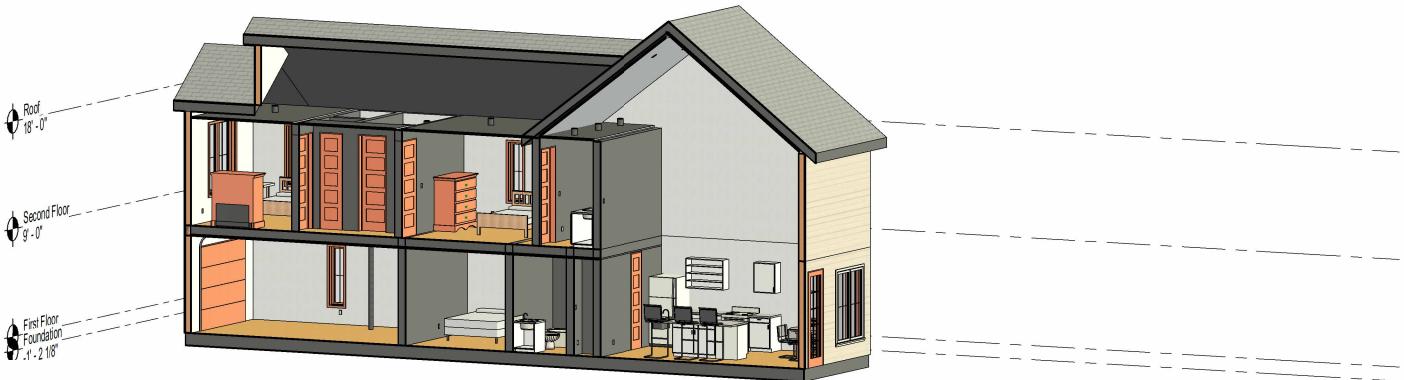

3D SECTION



4 3D EXTERIOR VIEW - FRONT Copy 1

CLIENT:

PROJECT: REAL RESIDENTIAL PROJECT

Enter address here

SHEET NAME:

project number	1
date	11/24/2025
drawn by	Nautia Hutchinson
checked by	Kevin King

111