


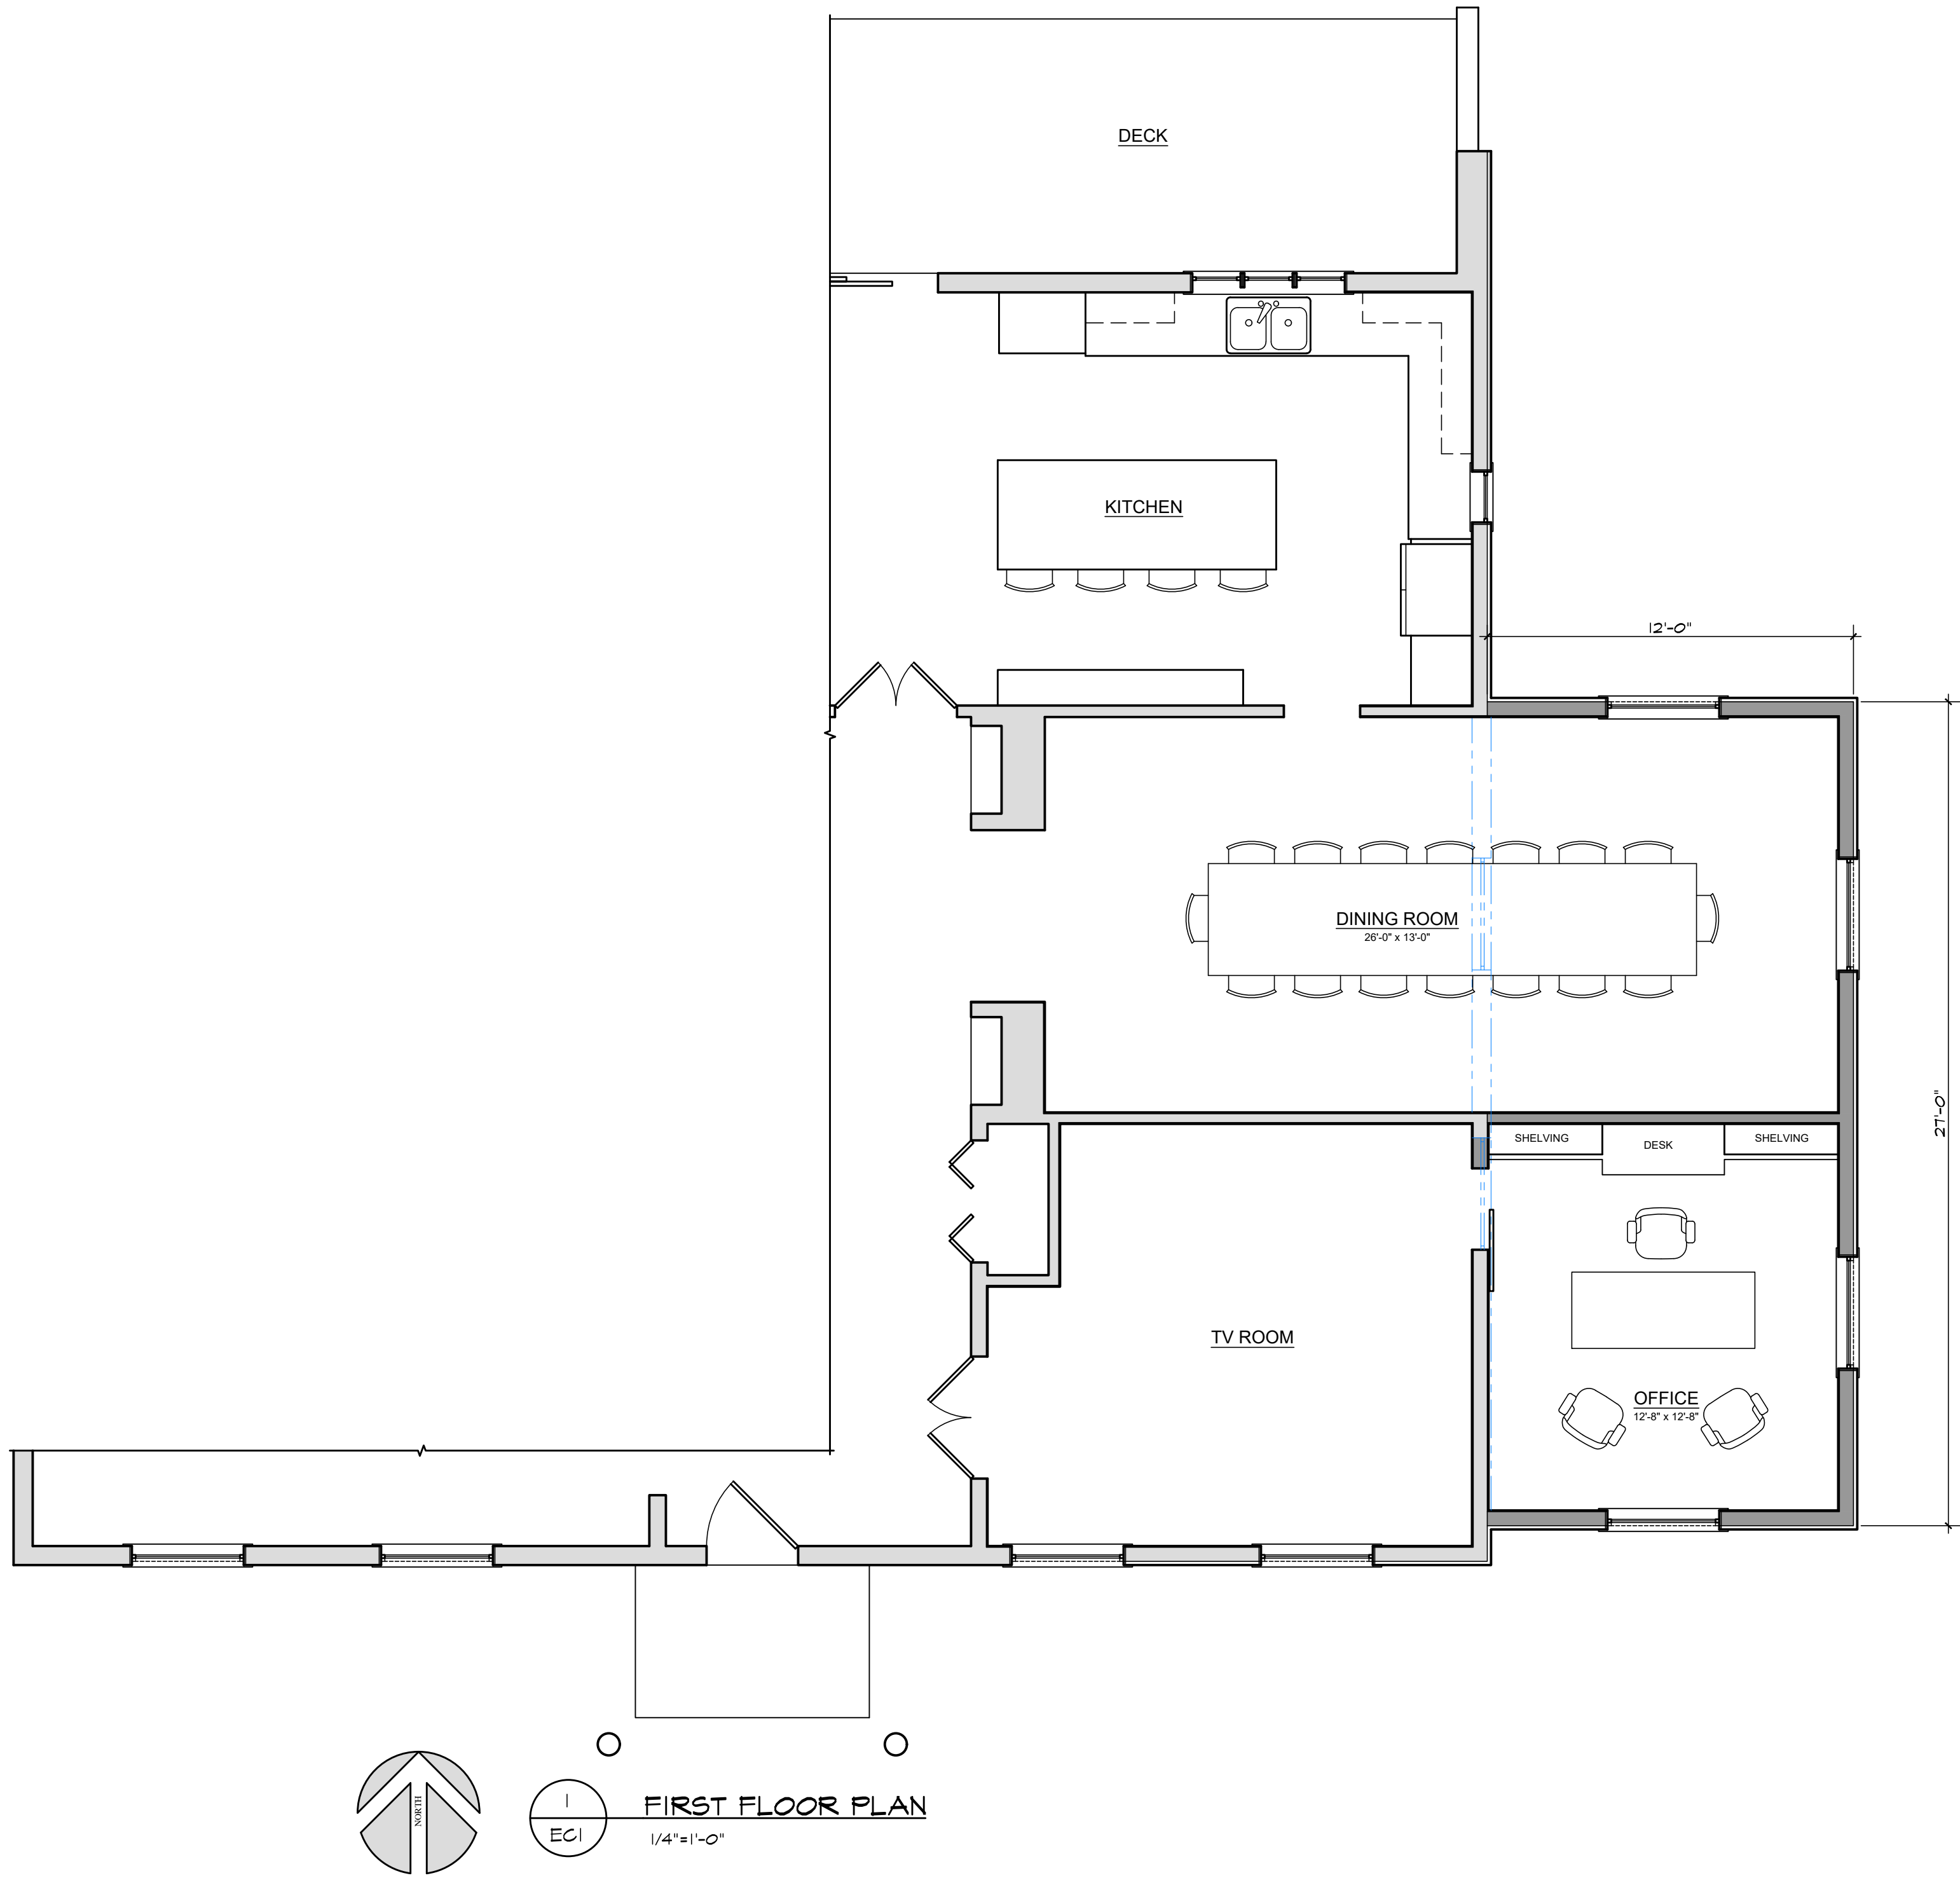

STAMP AND SIGNATURE:

THESE DRAWINGS ARE THE
INTELLECTUAL PROPERTY OF
KEEFE & WESNER ARCHITECTS
AND MAY NOT BE REPRODUCED
REVISED, OR USED FOR ANY
PURPOSE WITHOUT PRIOR
WRITTEN PERMISSION

CASTELLANOS RESIDENCE
OLD BENNINGTON, VT
PRELIMINARY-NOT FOR CONSTRUCTION

DATE ISSUED: 10/20/25

REVISIONS:

DRAWN BY: JM

CHECKED BY:

TITLE:

FLOOR PLAN

DRAWING NO.

A1



2 SOUTH ELEVATION
EC1 1/4"=1'-0"



3 EAST ELEVATION
EC1 1/4"=1'-0"



2 SOUTH ELEVATION
EC1 1/4"=1'-0"



3 EAST ELEVATION
EC1 1/4"=1'-0"