



EXISTING	DESCRIPTION	PROPOSED
	BENCHMARK	
	SURVEY CONTROL POINT	
	IRON PIN	
	IRON PIPE	
	CAPPED IRON ROD	
	BOUNDARY MARKER/MONUMENT	
	LEDGE PROBE OR BORING	
	TEST PIT LOCATION	
	PERCOLATION TEST LOCATION	
	STATE, COUNTY OR MUNICIPAL RIGHT-OF-WAY	
	EASEMENT	
	SETBACK	
	PROPERTY LINE	
	MAJOR CONTOURS	
	MINOR CONTOURS	
	PROJECT DEMARCATION FENCE	
	SILT FENCE	
	FENCE	
	BARBED-WIRE FENCE	
	CHAIN-LINK FENCE	
	RAIL FENCE	
	WOVEN-WIRE FENCE	
	WOOD FENCE	
	GUARDRAIL	
	BOLLARD	
	POST	
	MAILBOX	
	SIGN	
	SIGN (2-POST)	
	FLAG POLE	
	CATCH BASIN	
	STORM DRAIN MANHOLE	
	DRY WELL	
	STORM DRAIN	
	SANITARY SEWER CLEAN-OUT	
	SANITARY SEWER MANHOLE	
	SANITARY SEWER	
	SANITARY FORCE MAIN	
	AIR RELEASE VALVE	
	GATE VALVE	
	PRESSURE RELIEF VALVE	
	CURB STOP/WATER SHUT-OFF	
	FITTING OR BEND WITH CONCRETE THRUST BLOCK	
	END CAP	
	TAPPED END CAP	
	ADAPTER	
	REDUCER	
	MECHANICALLY-JOINED SOLID SLEEVE	

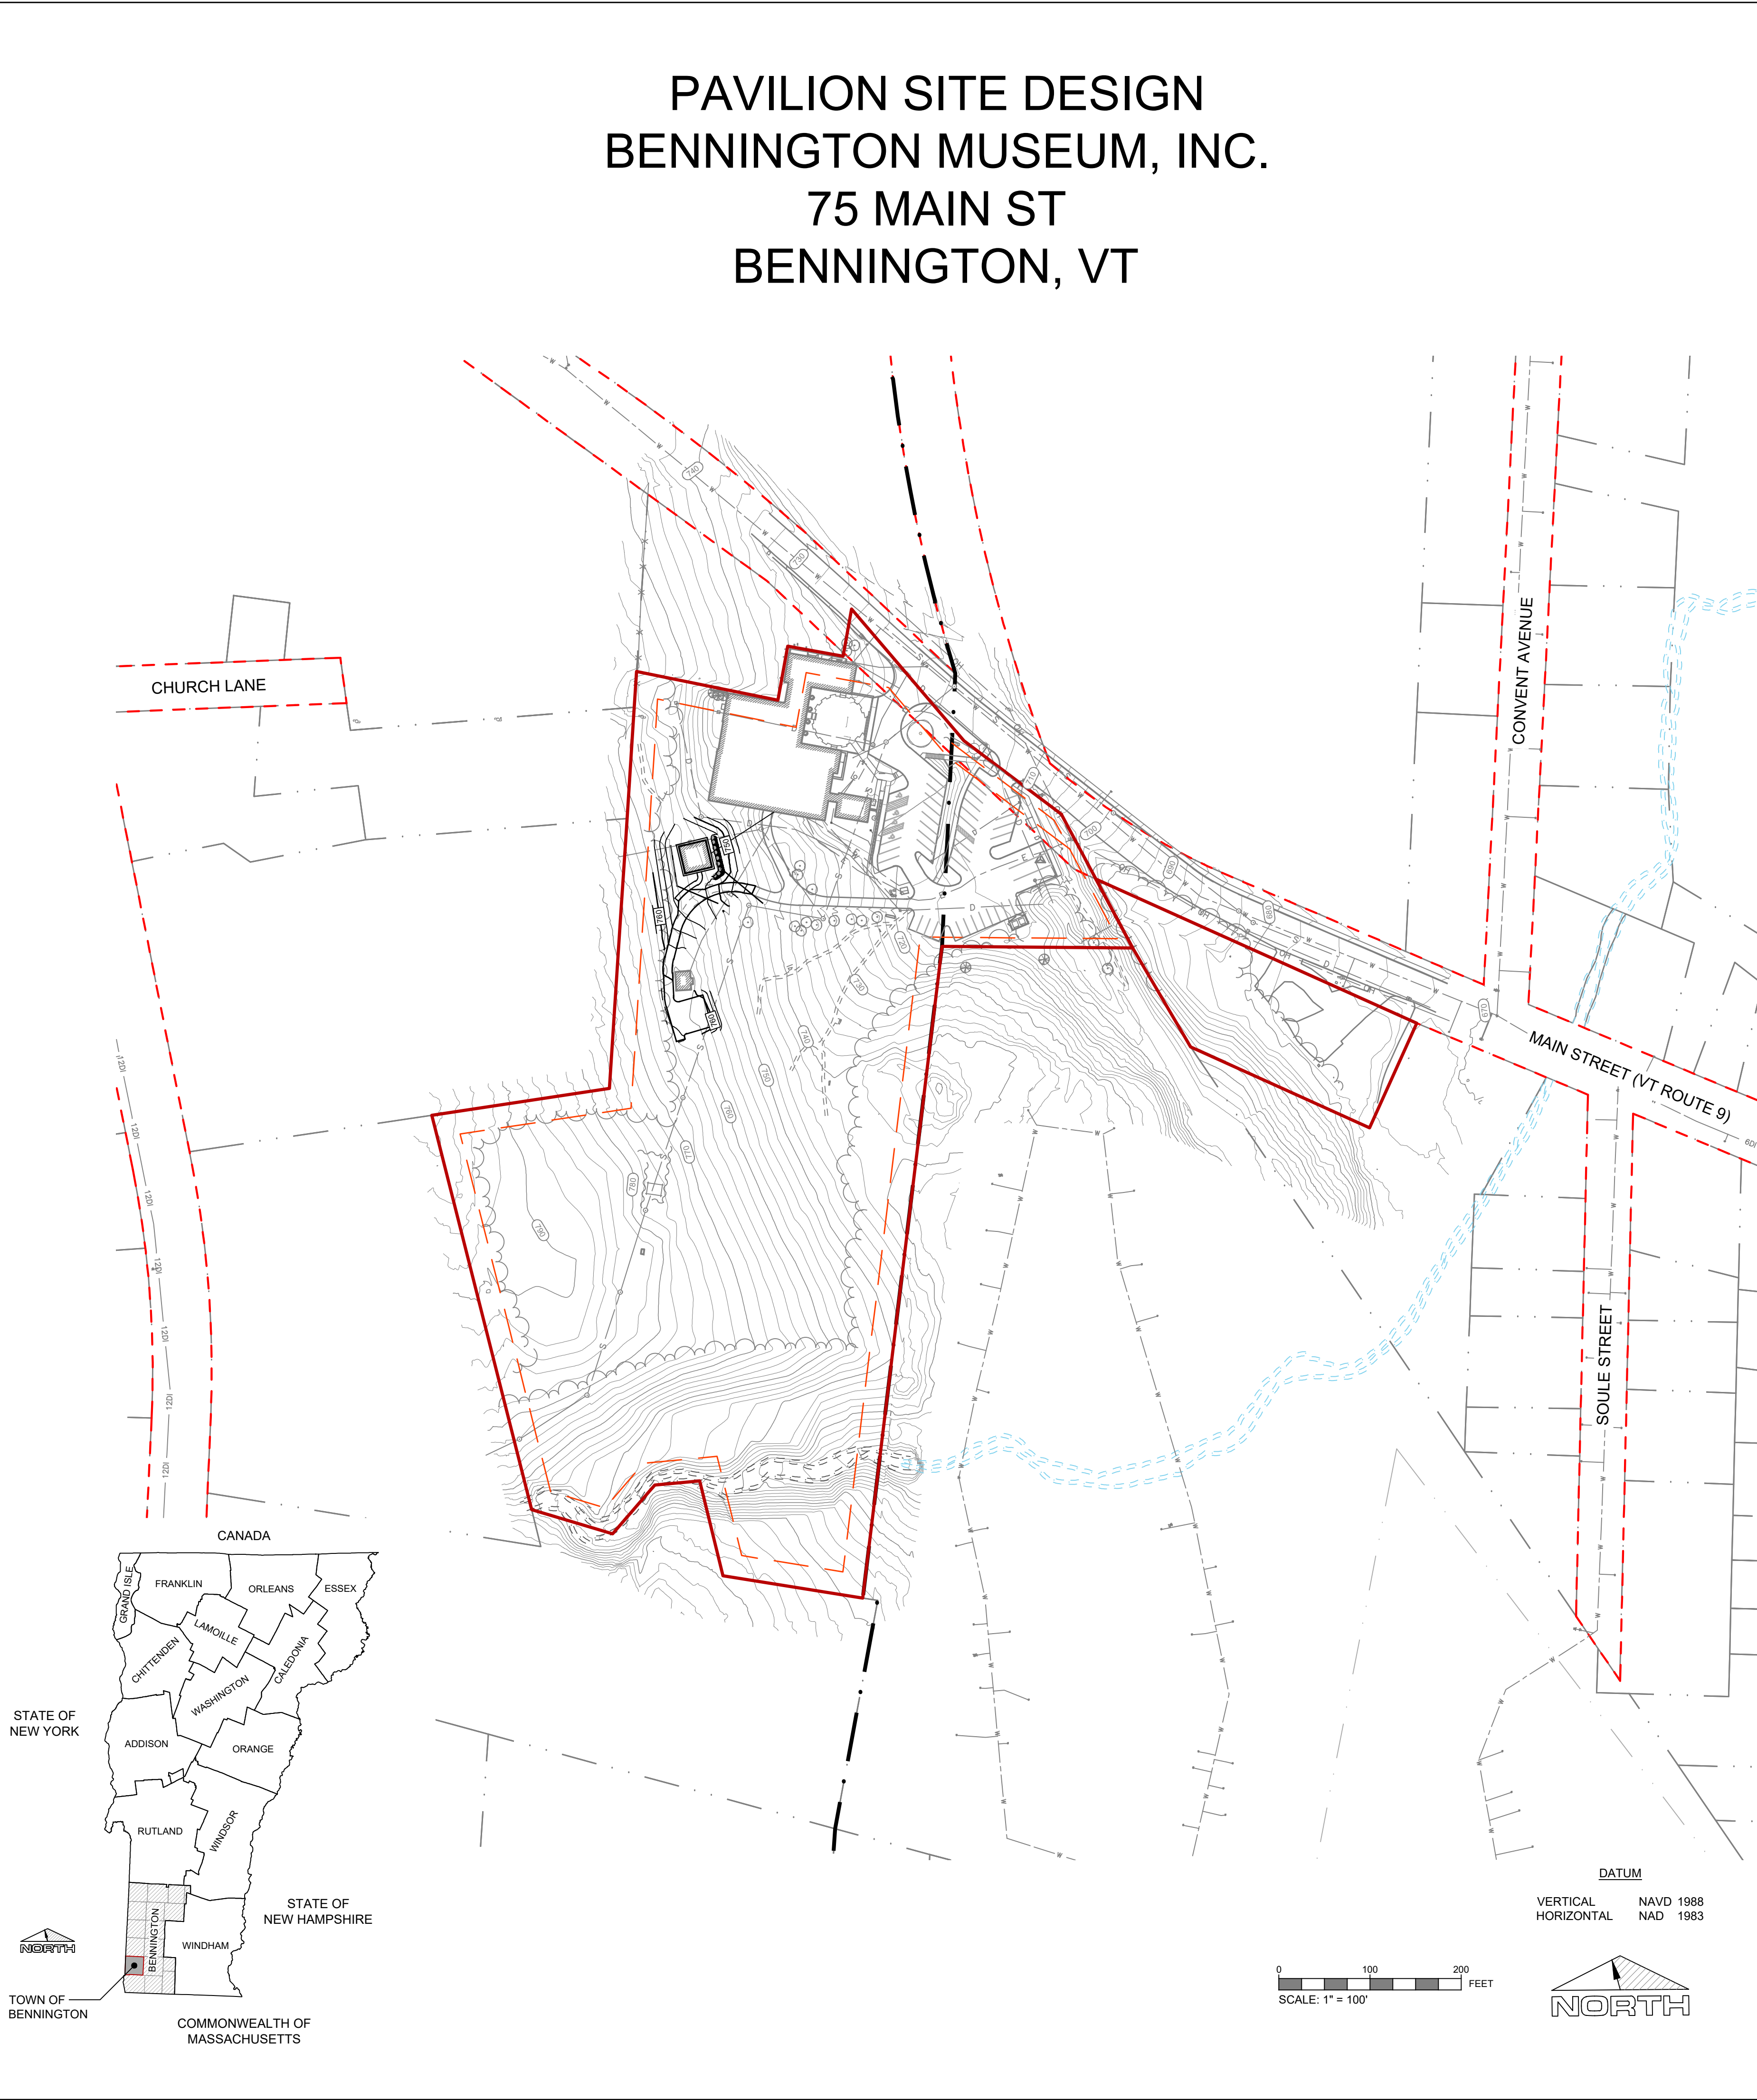

APPROXIMATE SCALE: 1:1000
BENNINGTON, VT 05201

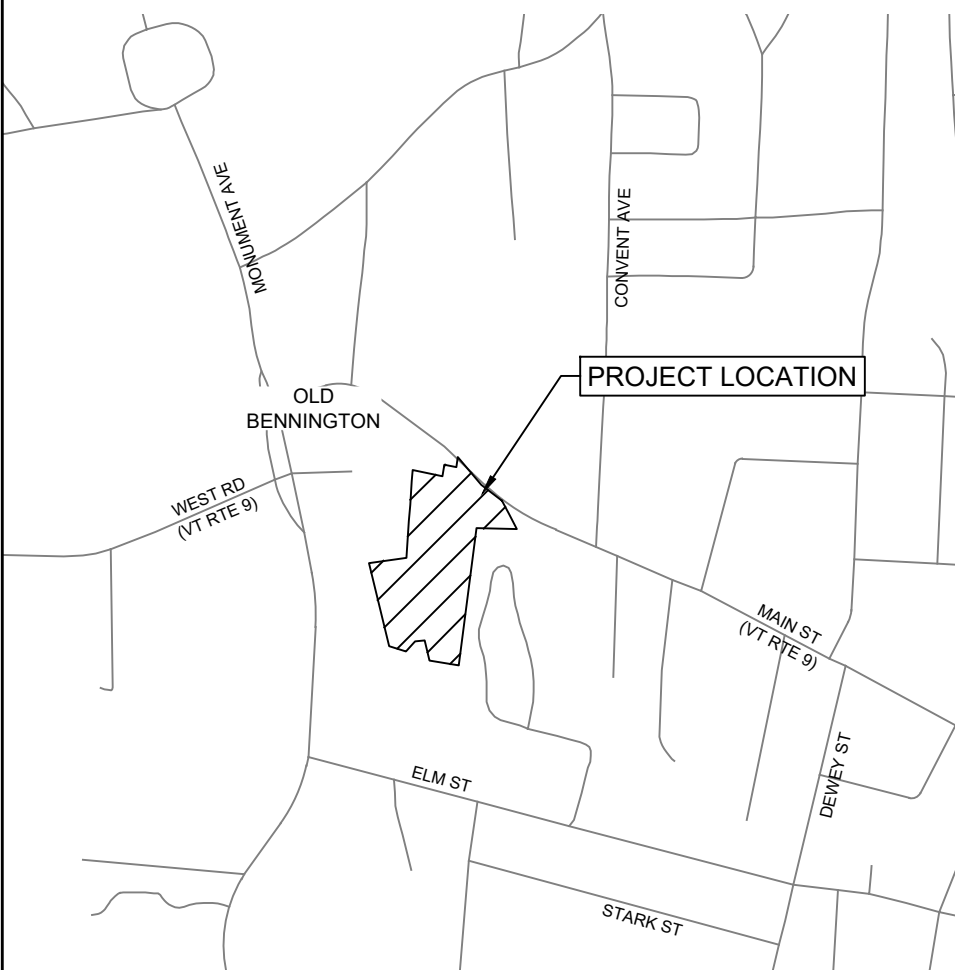

Sheet Number	Sheet Title
C001	COVER SHEET
C100	EXISTING CONDITIONS PLAN
C101	LOCAL PERMITTING SITE PLAN
C501	DETAILS

PARCEL ID: 05201
PARCEL SPAN: 051-015-66588
PARCEL AREA: 9.48 AC

PARCEL ADDRESS: 75 MAIN ST
BENNINGTON, VT 05201

OWNER/APPLICANT: BENNINGTON MUSEUM, INC.
75 MAIN ST
BENNINGTON, VT 05201

MUNICIPAL AUTHORITY: VILLAGE OF OLD BENNINGTON
ZONING DISTRICT: OLD BENNINGTON (OB)

1. EXISTING CONDITIONS AND THE APPROXIMATE PROPERTY LINE LOCATION ARE BASED ON RECORD INFORMATION OBTAINED FROM THE TOWN OF BENNINGTON LAND RECORDS, GIS TAX MAP DATA, DIGITAL ELEVATION MODELS (DEM) FROM THE STATE OF VERMONT AND A FIELD SURVEY PERFORMED BY MSK ENGINEERS (10-30-2026). A BOUNDARY SURVEY WAS NOT INCLUDED IN THE DEVELOPMENT OF THIS PLAN.
2. UNDERGROUND UTILITY LOCATIONS WHERE SHOWN ON THE PLAN ARE APPROXIMATE ONLY. ADDITIONAL UNDERGROUND UTILITIES MAY EXIST. THE CONTRACTOR IS RESPONSIBLE FOR VERIFYING ALL UTILITIES AND THEIR LOCATIONS, AND PROTECTING SUCH SERVICES THROUGHOUT CONSTRUCTION.

DRAWINGS THIS SHEET	
COVER SHEET	
NUMBER	DATE
1161-010	04-29-2026
DRAWN	CHECKED
LM	JC
SHEET NUMBER	
C001	

PAVILION SITE DESIGN BENNINGTON MUSEUM, INC. 75 MAIN ST BENNINGTON, VT	

REVISIONS		
NO.	DATE	DESCRIPTION

	
P.O. BOX 139, 150 DEPOT STREET BENNINGTON, VERMONT 05201 PH: (802) 447-1402 FAX: (802) 445-1291	