



STAMP AND SIGNATURE:

THESE DRAWINGS ARE THE INTELLECTUAL PROPERTY OF KEEFE & WESNER ARCHITECTS AND MAY NOT BE REPRODUCED, REVISED, OR USED FOR ANY PURPOSE WITHOUT PRIOR WRITTEN PERMISSION

FOUR CHIMNEYS INN
 OLD BENNINGTON, VT
 PRELIMINARY-NOT FOR CONSTRUCTION

DATE ISSUED: 8/14/25


REVISIONS:

DRAWN BY: JM
 CHECKED BY:

TITLE:
**PORCH ADDITION
 PLANS &
 ELEVATIONS**


DRAWING NO.

A1

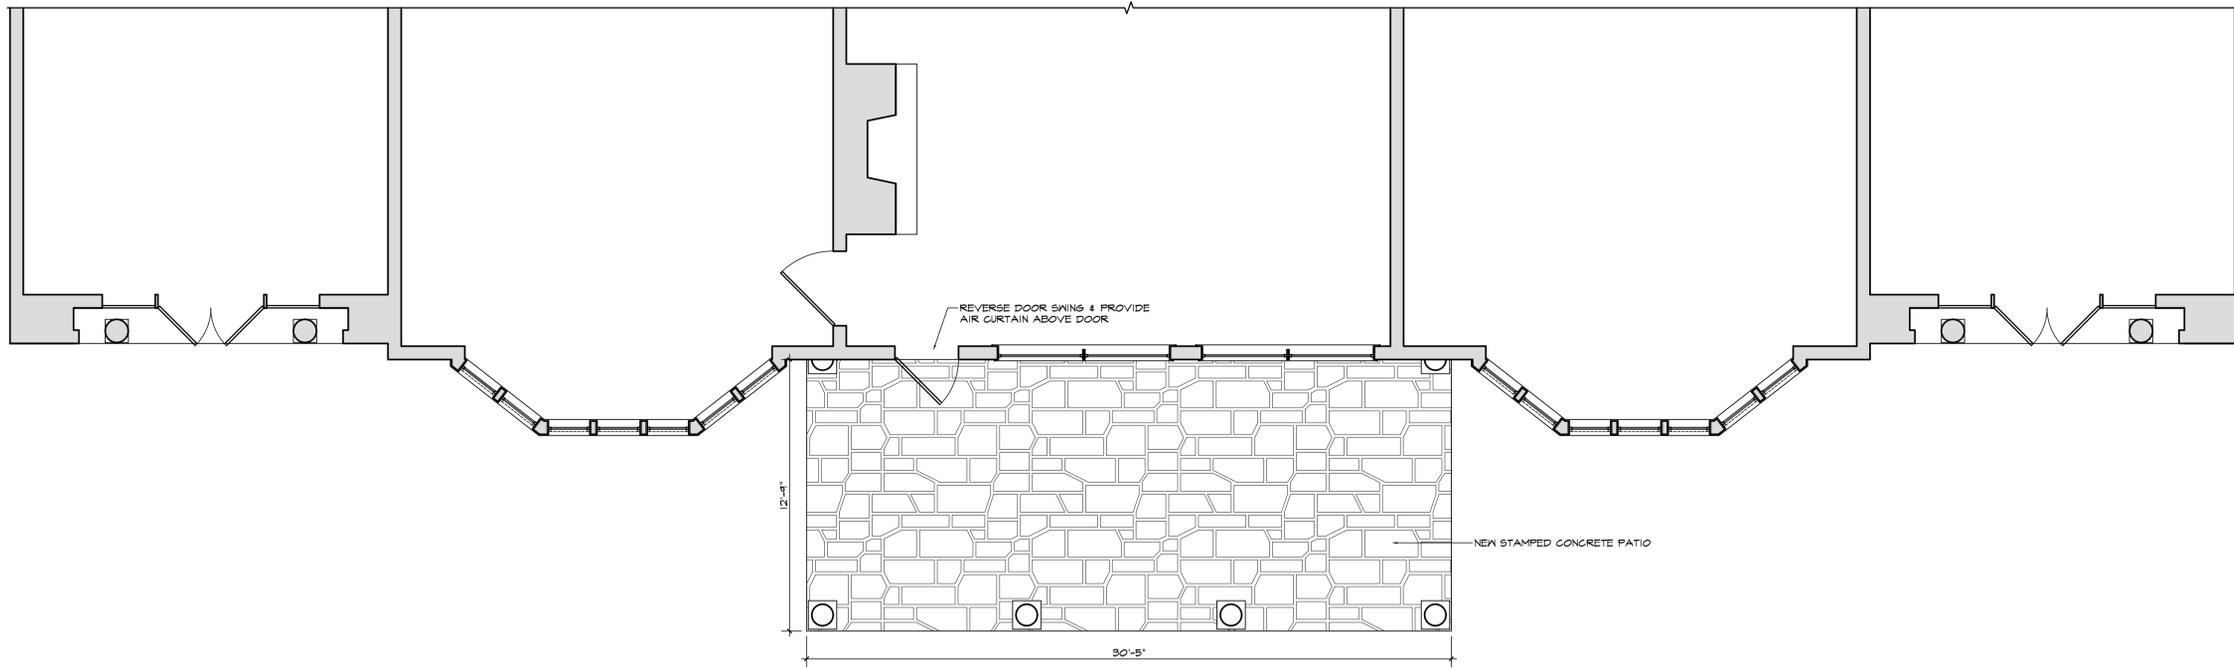



PARTIAL FIRST FLOOR PLAN
 1/4"=1'-0"

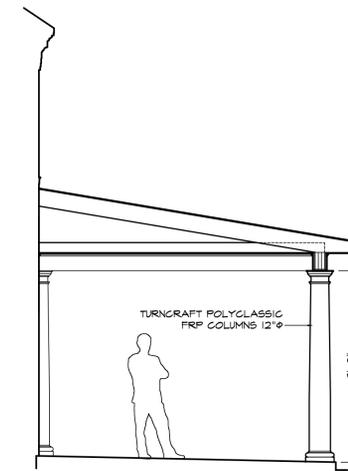



SECTION @ NEW PORCH
 1/4"=1'-0"



NEW PORCH
 EAVE W/ CROWN MOLDING PAINTED WHITE

SOUTH ELEVATION
 1/4"=1'-0"
 STANDING SEAM METAL ROOFING (GREY)
 ROUND DORIC COLUMNS (WHITE)

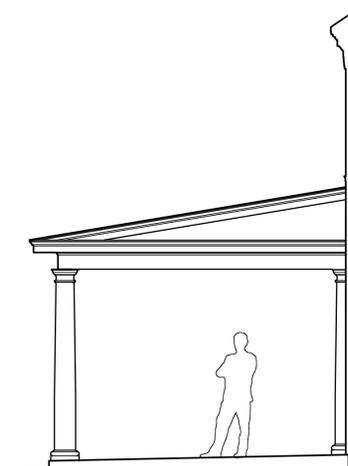


EAST ELEVATION @ NEW PORCH
 1/4"=1'-0"

KEEFE & WESNER ARCHITECTS P.C.
 114 Gage Street, Bennington, Vermont 05201
 (802) 447-1724 geoff@keefeandwesner.com

STAMP AND SIGNATURE:

THESE DRAWINGS ARE THE
 INTELLECTUAL PROPERTY OF
 KEEFE & WESNER ARCHITECTS
 AND MAY NOT BE REPRODUCED
 REVISED, OR USED FOR ANY
 PURPOSE WITHOUT PRIOR
 WRITTEN PERMISSION

FOUR CHIMNEYS INN
 OLD BENNINGTON, VT

PRELIMINARY-NOT FOR CONSTRUCTION

DATE ISSUED: 8/14/25

REVISIONS:

DRAWN BY: JM

CHECKED BY:

TITLE:

**PORCH ADDITION
 PLANS &
 ELEVATIONS**

DRAWING NO.

A1