


C:\CAD Dwg\GAD Dwg 2025\ADU pre-manufactured homes.dwg

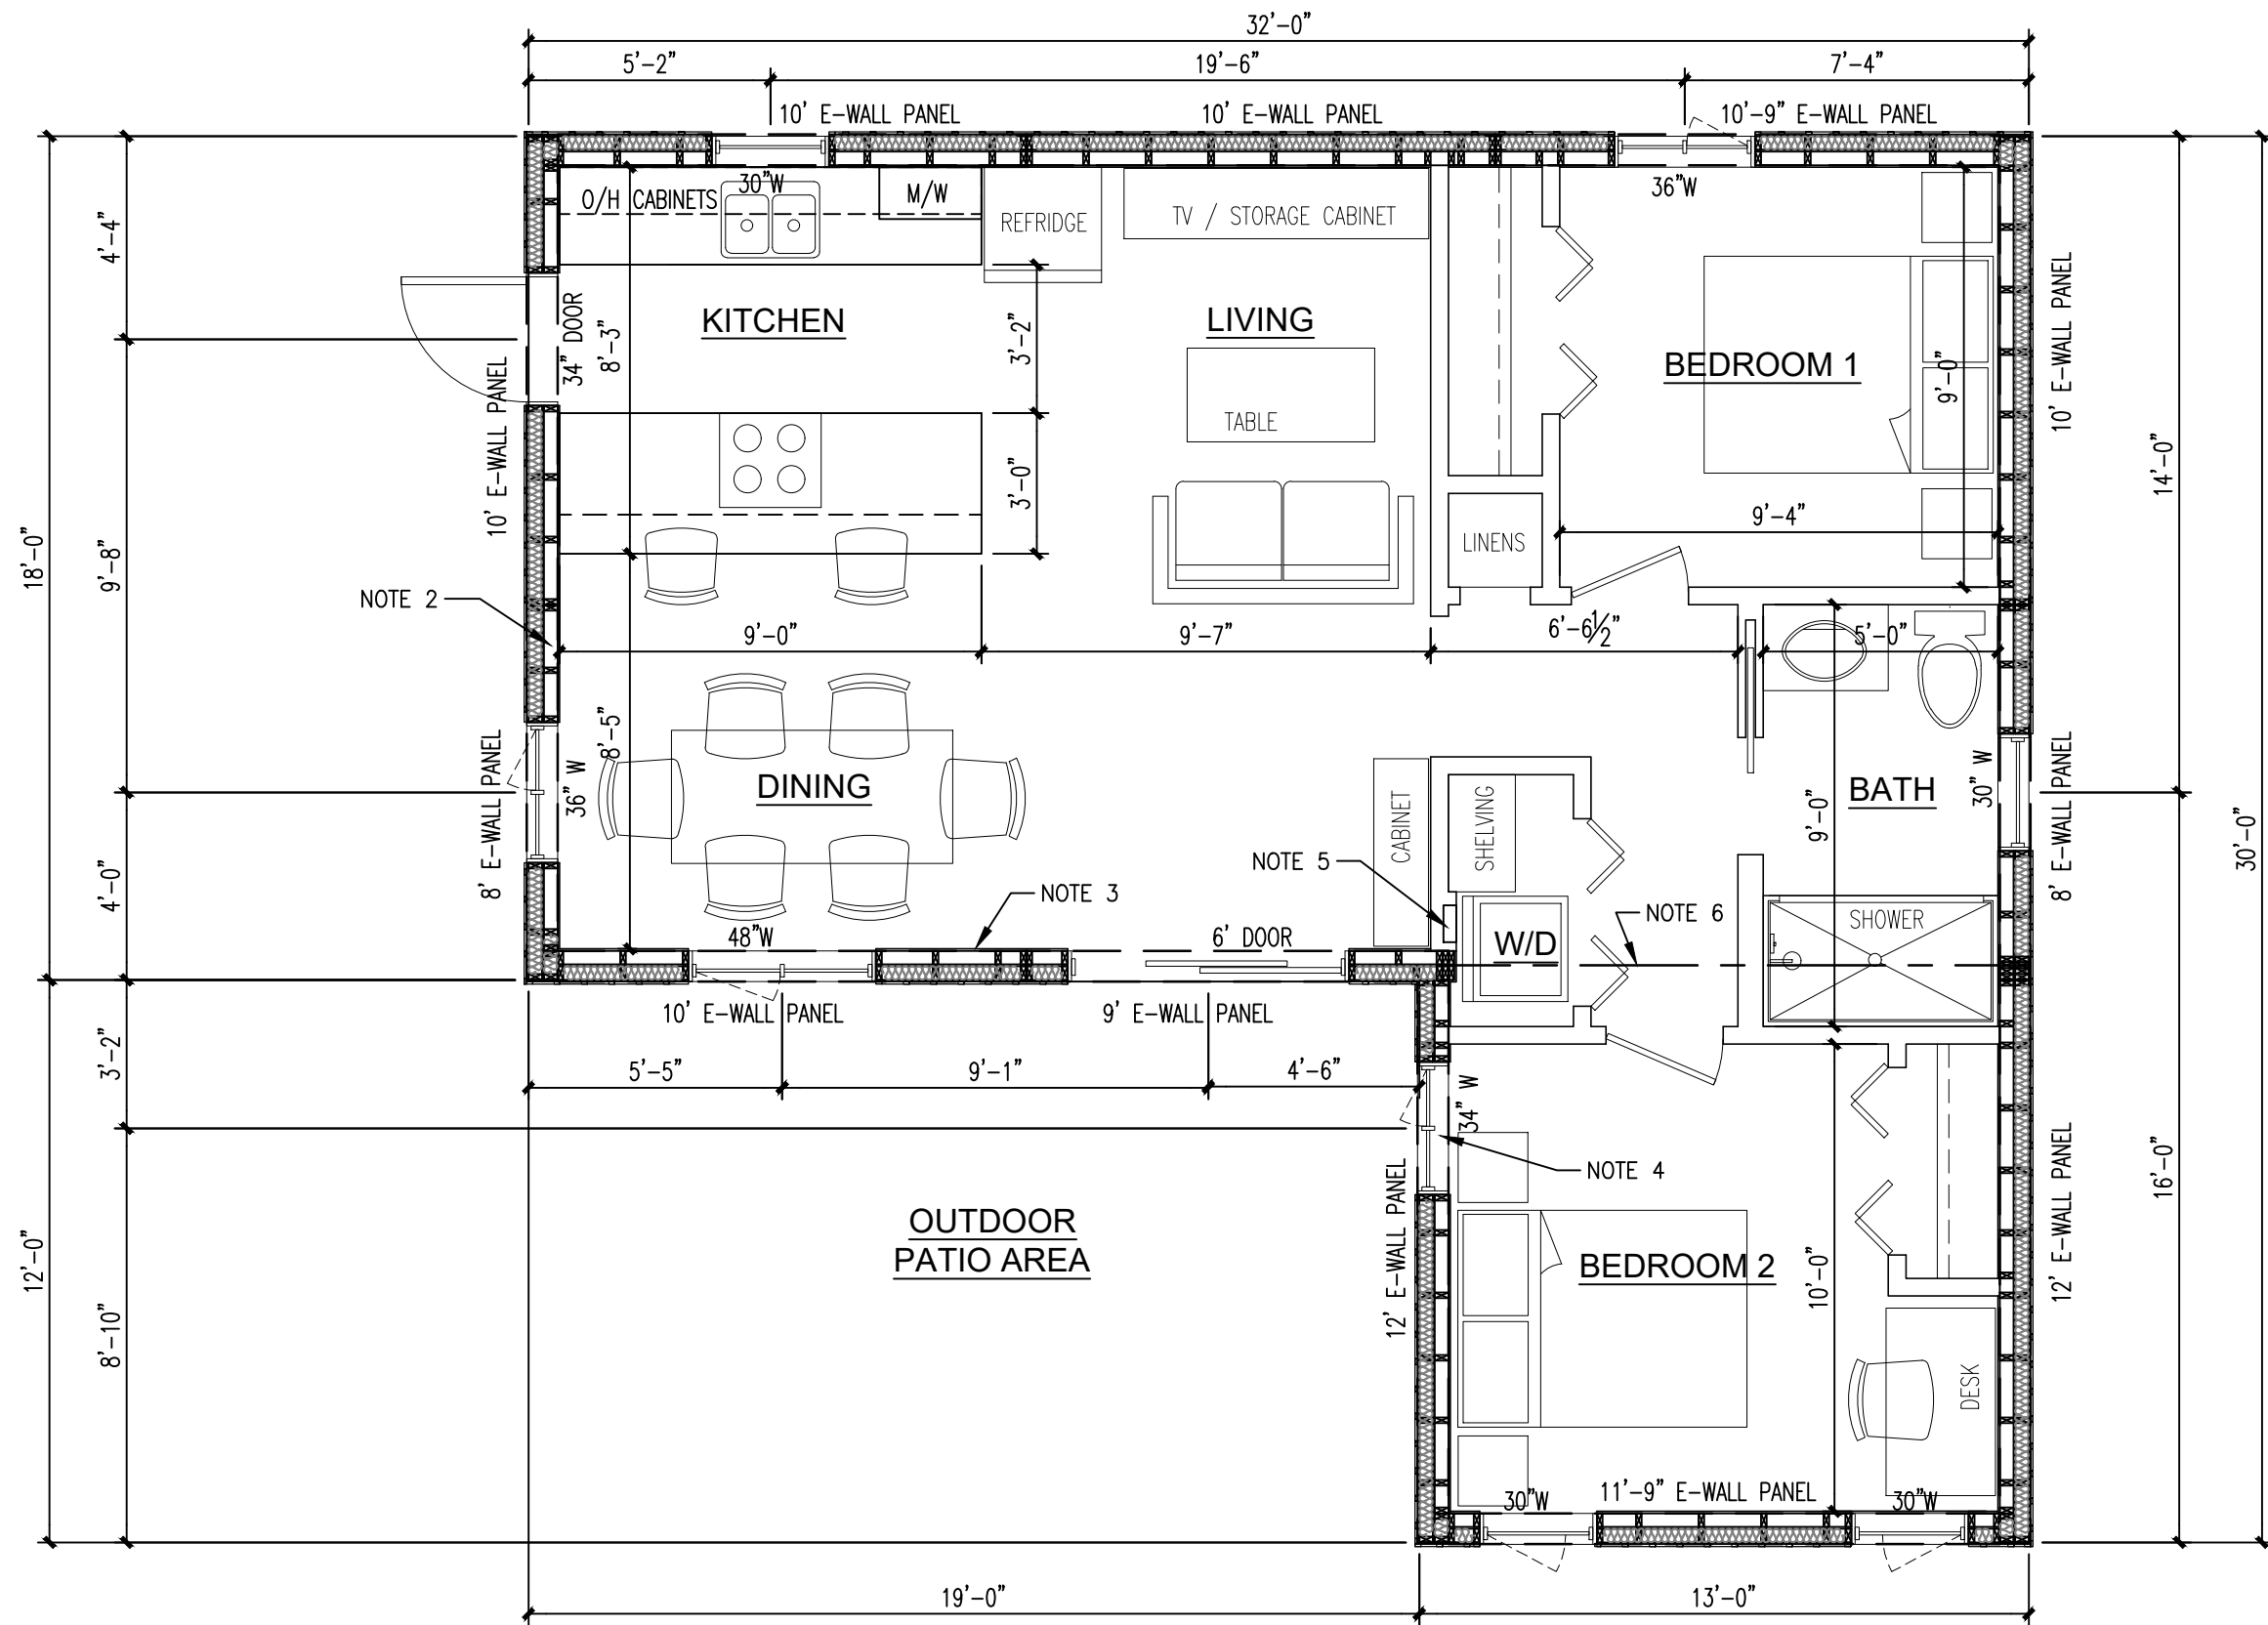

NOTES:

- DECKS, PATIO STONES, RAMPS, STAIRS NOT INCLUDED IN (ADU) MODEL PACKAGE.
- INTERIOR WALL CAVITIES IN EXTERIOR WALL PANELS ARE INSULATED UPON COMPLETION OF MECH/ELEC INSTALLATION (TYP).
- INTERIOR 1/2" DRYWALL NOT INSTALLED AS PART OF WALL PANEL CONSTRUCTION (TYP).
- OPTION FOR 34" EXTERIOR DOOR (SEE BUILDER FOR PRICING OPTIONS).
- IN-WALL PLUMBING/ELEC. FOR STACKED WASHER/DRYER.
- 3 (2x10) BUILT-UP WOOD BEAM (L=12'-8") FOR EXTERIOR WALL PANEL ABOVE.

"The Alyson"
(2 BED FL.AREA=732 ft²)

0	MAY 28, 2025	KN	APPLICATION TO CITY OF SAULT STE. MARIE
No.	DATE	BY	ISSUES / REVISIONS

CLIENT:
ANGELWOOD HOMES
PRE-FAB. MODEL HOMES

DRAWING:
FLOOR PLAN

PROJECT:
ADDITIONAL DWELLING UNIT
"THE ALYSON" 2 BED MODEL ADU

DRAWN BY:	CHECKED BY:	PROJECT No. :	
KN	-		
DESIGNED BY:	APPROVED BY:	DRAWING No.	REVISION No.
KN	DN	A1	0
SCALE:	DATE:		
1/4"=1'-0"	MAY 2025		