


C:\CAD_Dwg\CAD_Dwg 2025\ADU pre-manufactured homes.dwg

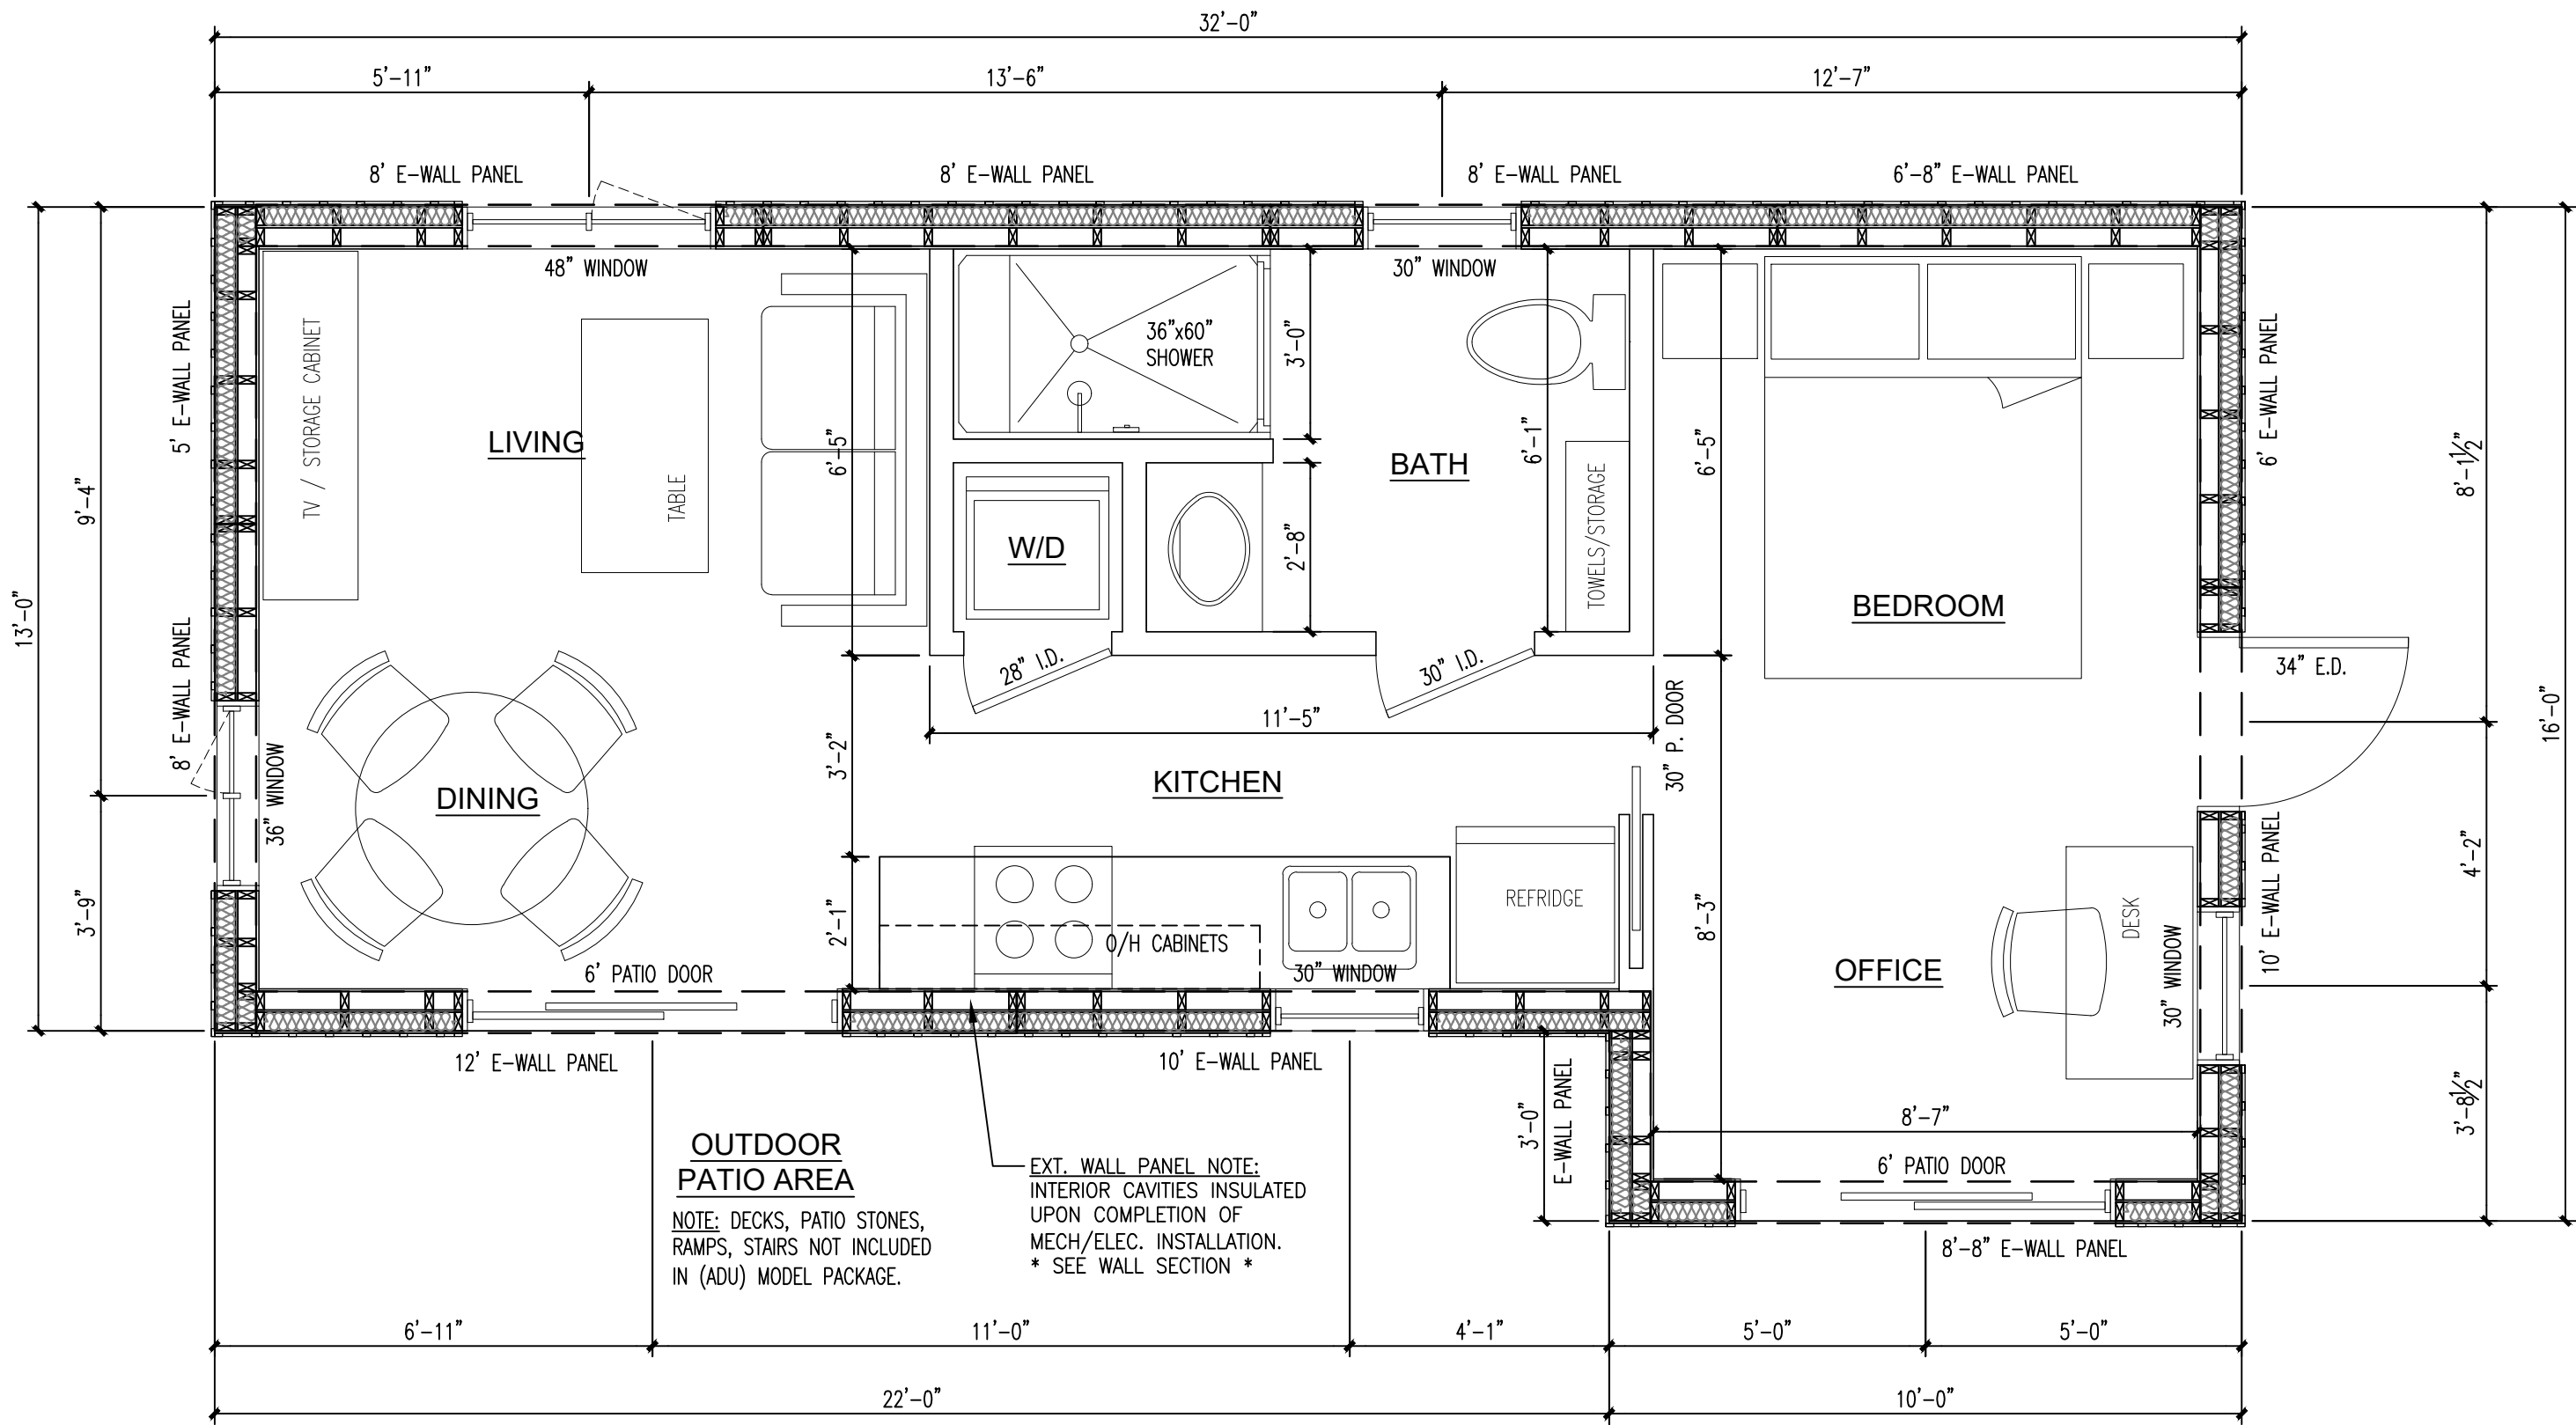

				CLIENT:	DRAWING:	PROJECT:	DRAWN BY:	CHECKED BY:	PROJECT No. :				
				ANGELWOOD HOMES PRE-FAB. MODEL HOMES	FLOOR PLAN	ADDITIONAL DWELLING UNIT "ELLI" MODEL ADU	KN	-					
							DESIGNED BY:	APPROVED BY:	DRAWING No.	REVISION No.			
							KN	DN	A1	0			
							SCALE:	DATE:					
0	MAY 28, 2025	KN	APPLICATION TO CITY OF SAULT STE. MARIE				3/8"=1'-0"	MAY 2025					
No.	DATE	BY	ISSUES / REVISIONS										