


FLOOR PLAN

1/2" = 1'-0"

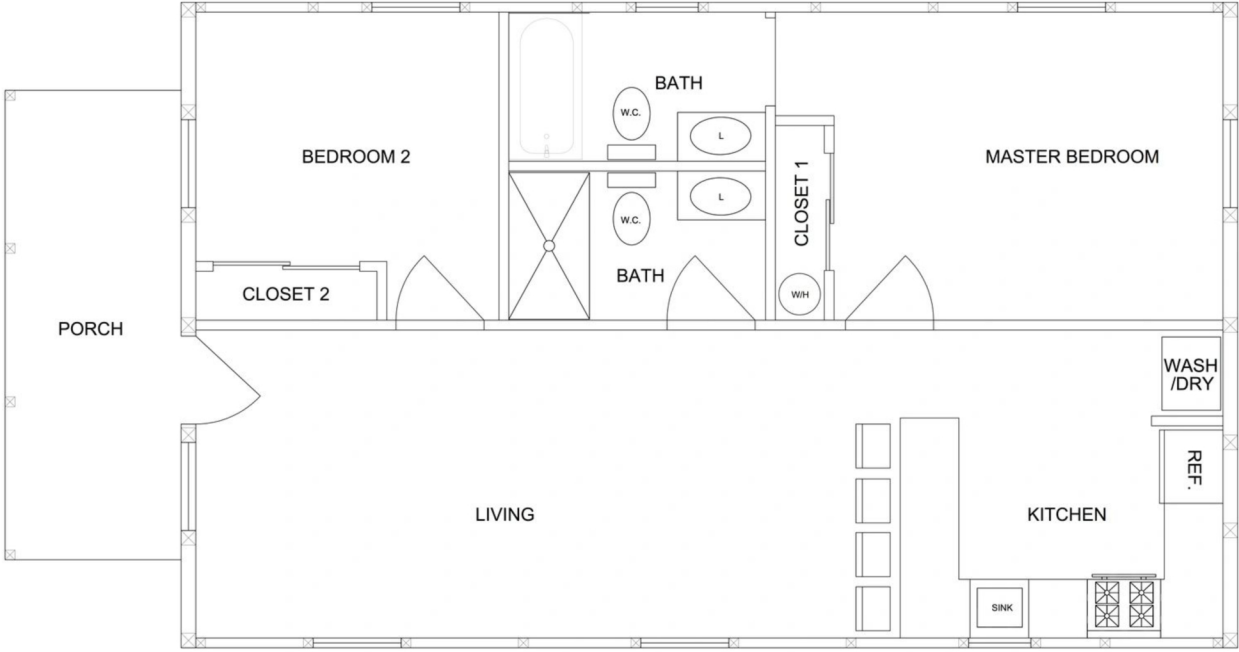

TOTAL A/C AREA	792
PORCHES	96
TOTAL SQUARE FOOTAGE	888

REVISIONS

DRAWN BY:
LD

A 2.2
ISSUE DATE: 2019-08-03

HIBISCUS MODEL



NEW
PANEL

512 Paul Morris Drive
Englewood, FL 34223
Phone: 841-475-8350 Cell 841-915-3090

Your New Panel Home
Anywhere, USA