


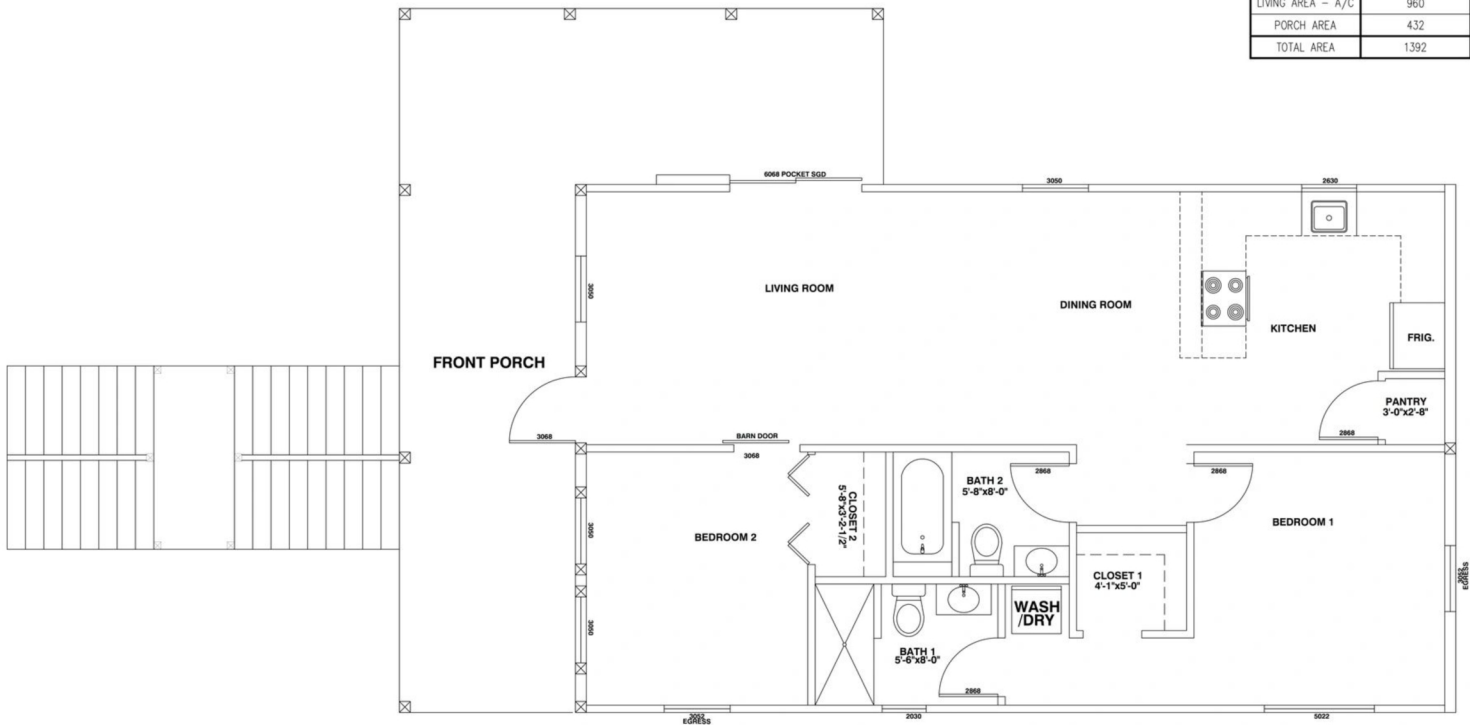

FIRST FLOOR PLAN
SCALE: 3/8" = 1'-0"

Your New Panel Home
Anywhere, USA

512 Paul Morris Drive
Englewood, FL 34223
Phone: 941-475-5390 Call 941-915-3090

NEW
PANEL

THE POMPANO

REVISIONS

DATE: 2018-01-12
DRAWN BY: [signature]