


FIRST FLOOR PLAN
SCALE: 1/2" = 1'-0"

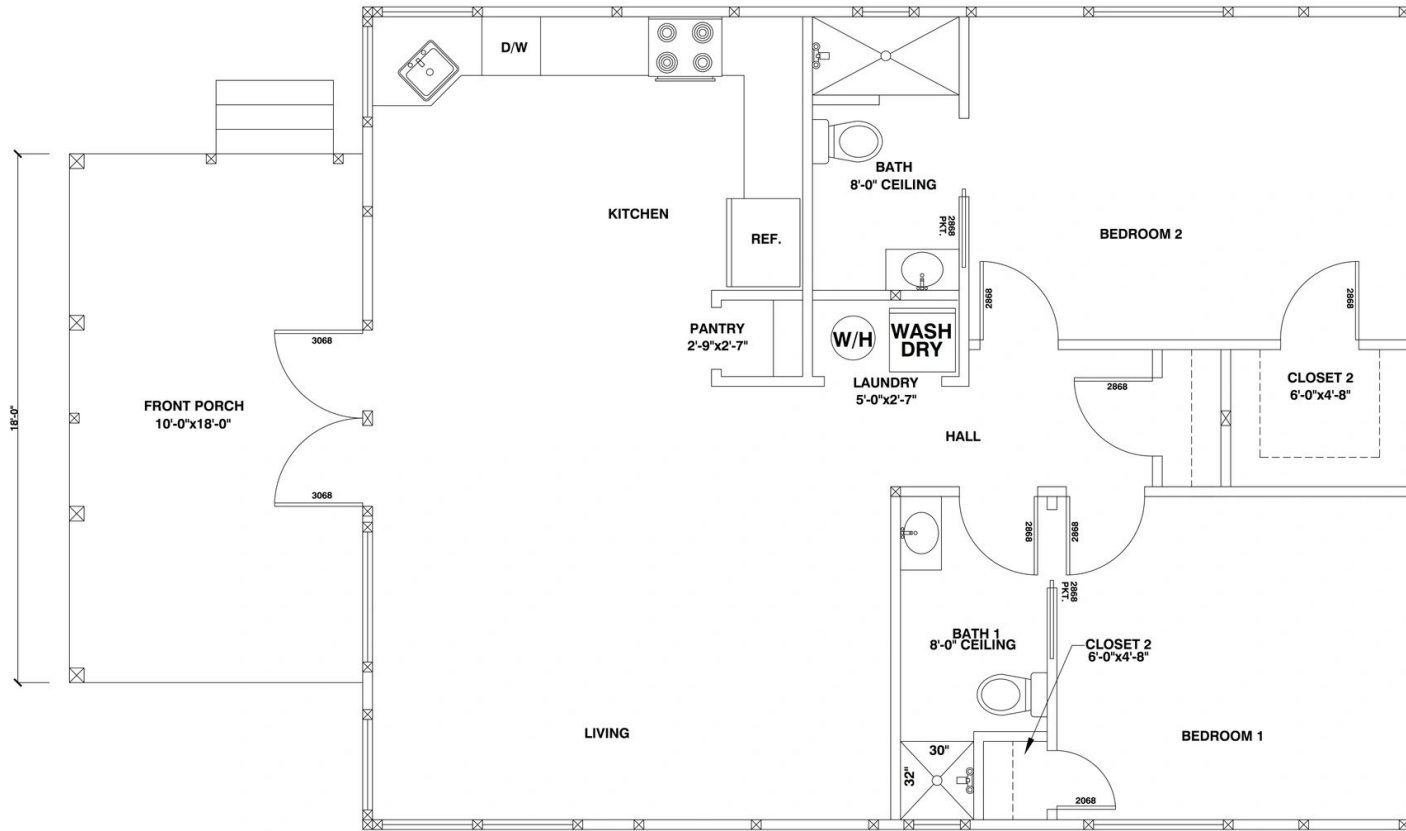


FIRST FLOOR A/C AREA
PORCH
TOTAL RESIDENCE UNDER ROOF

1008
180
1188

Your New Panel Home
Anywhere, USA

512 Paul Morris Drive
 Englewood, FL 34223
 Phone: 941-475-6900 Call 941-915-3993
 www.newpanelhomes.com

NEW
PANEL
HOMES

 

PALMETTO

REVISIONS

ISSUE DATE: 07/10/13
 DRAWN BY: CU