


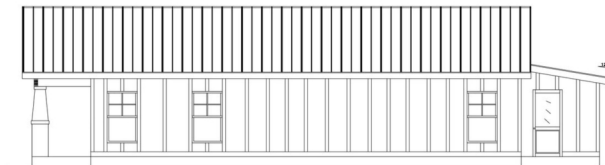


FRONT ELEVATION



RIGHT ELEVATION



REAR ELEVATION

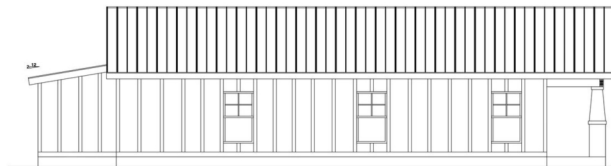

LEFT ELEVATION

ELEVATIONS
SCALE: 1/4" = 1'-0"

Your New Panel Home
Anywhere, USA

NEW
PANEL

URBAN BUNGALOW

REVISIONS

DRAWN BY:

A 2.2

10/18/2018 10:18:00 AM