




© COPYRIGHT, FRANKLIN ARCHITECTS 2009 - THIS PLAN DOCUMENT SET IS THE SOLE PROPERTY OF FRANKLIN ARCHITECTS. NO ALTERATIONS TO THESE PLANS, OTHER THAN "AS-BUILT" INFORMATION, ARE ALLOWED BY ANYONE OTHER THAN FRANKLIN ARCHITECTS.

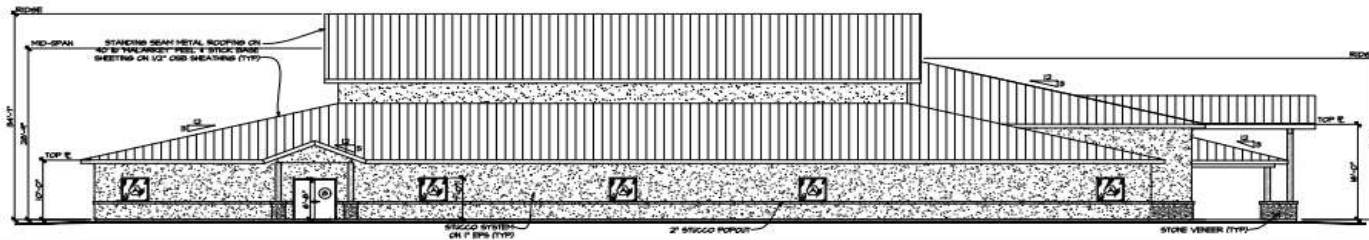


EAST ELEVATION 1/8" = 1'-0"

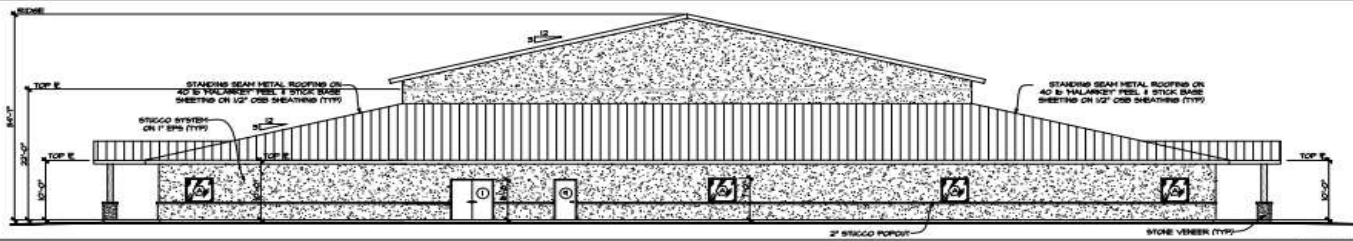

SOUTH ELEVATION 1/8" = 1'-0"

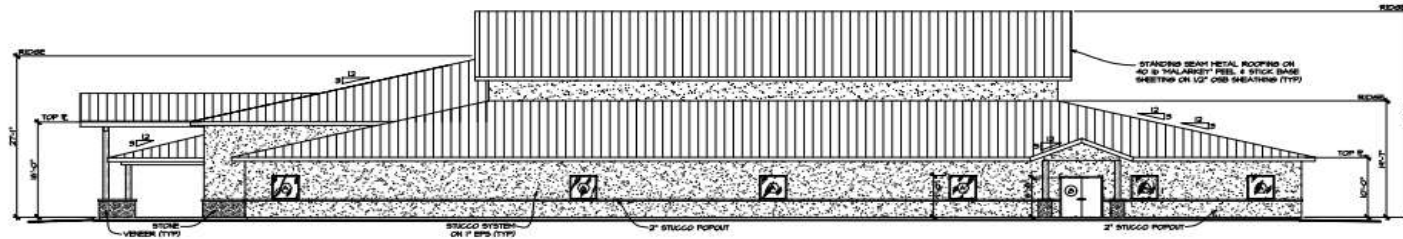

WEST ELEVATION 1/8" = 1'-0"

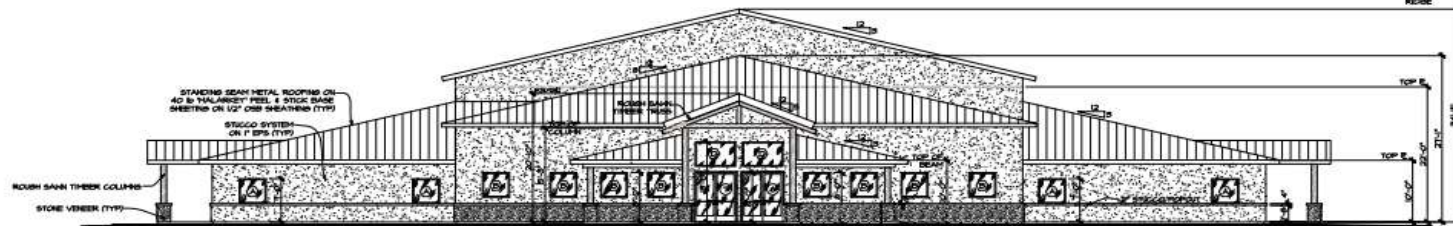

NORTH ELEVATION 1/8" = 1'-0"

DATE: 06/06/09



FRANKLIN ARCHITECTS
11421 NORTH 50TH AVE
GLENDALE, AZ 85306 (602) 633-2350

THE LORD
OUR GOD IS
THE MASTER
ARCHITECT

ST ANTHONY CATHOLIC SCHOOL
SCHOOL BUILDING
1400 EAST OHENS, SHON LOK, ARIZONA 8501

PROJ. 06-09

DRAWN: 1

JOB NO. 1

SHEET

A2

OF SHEETS