


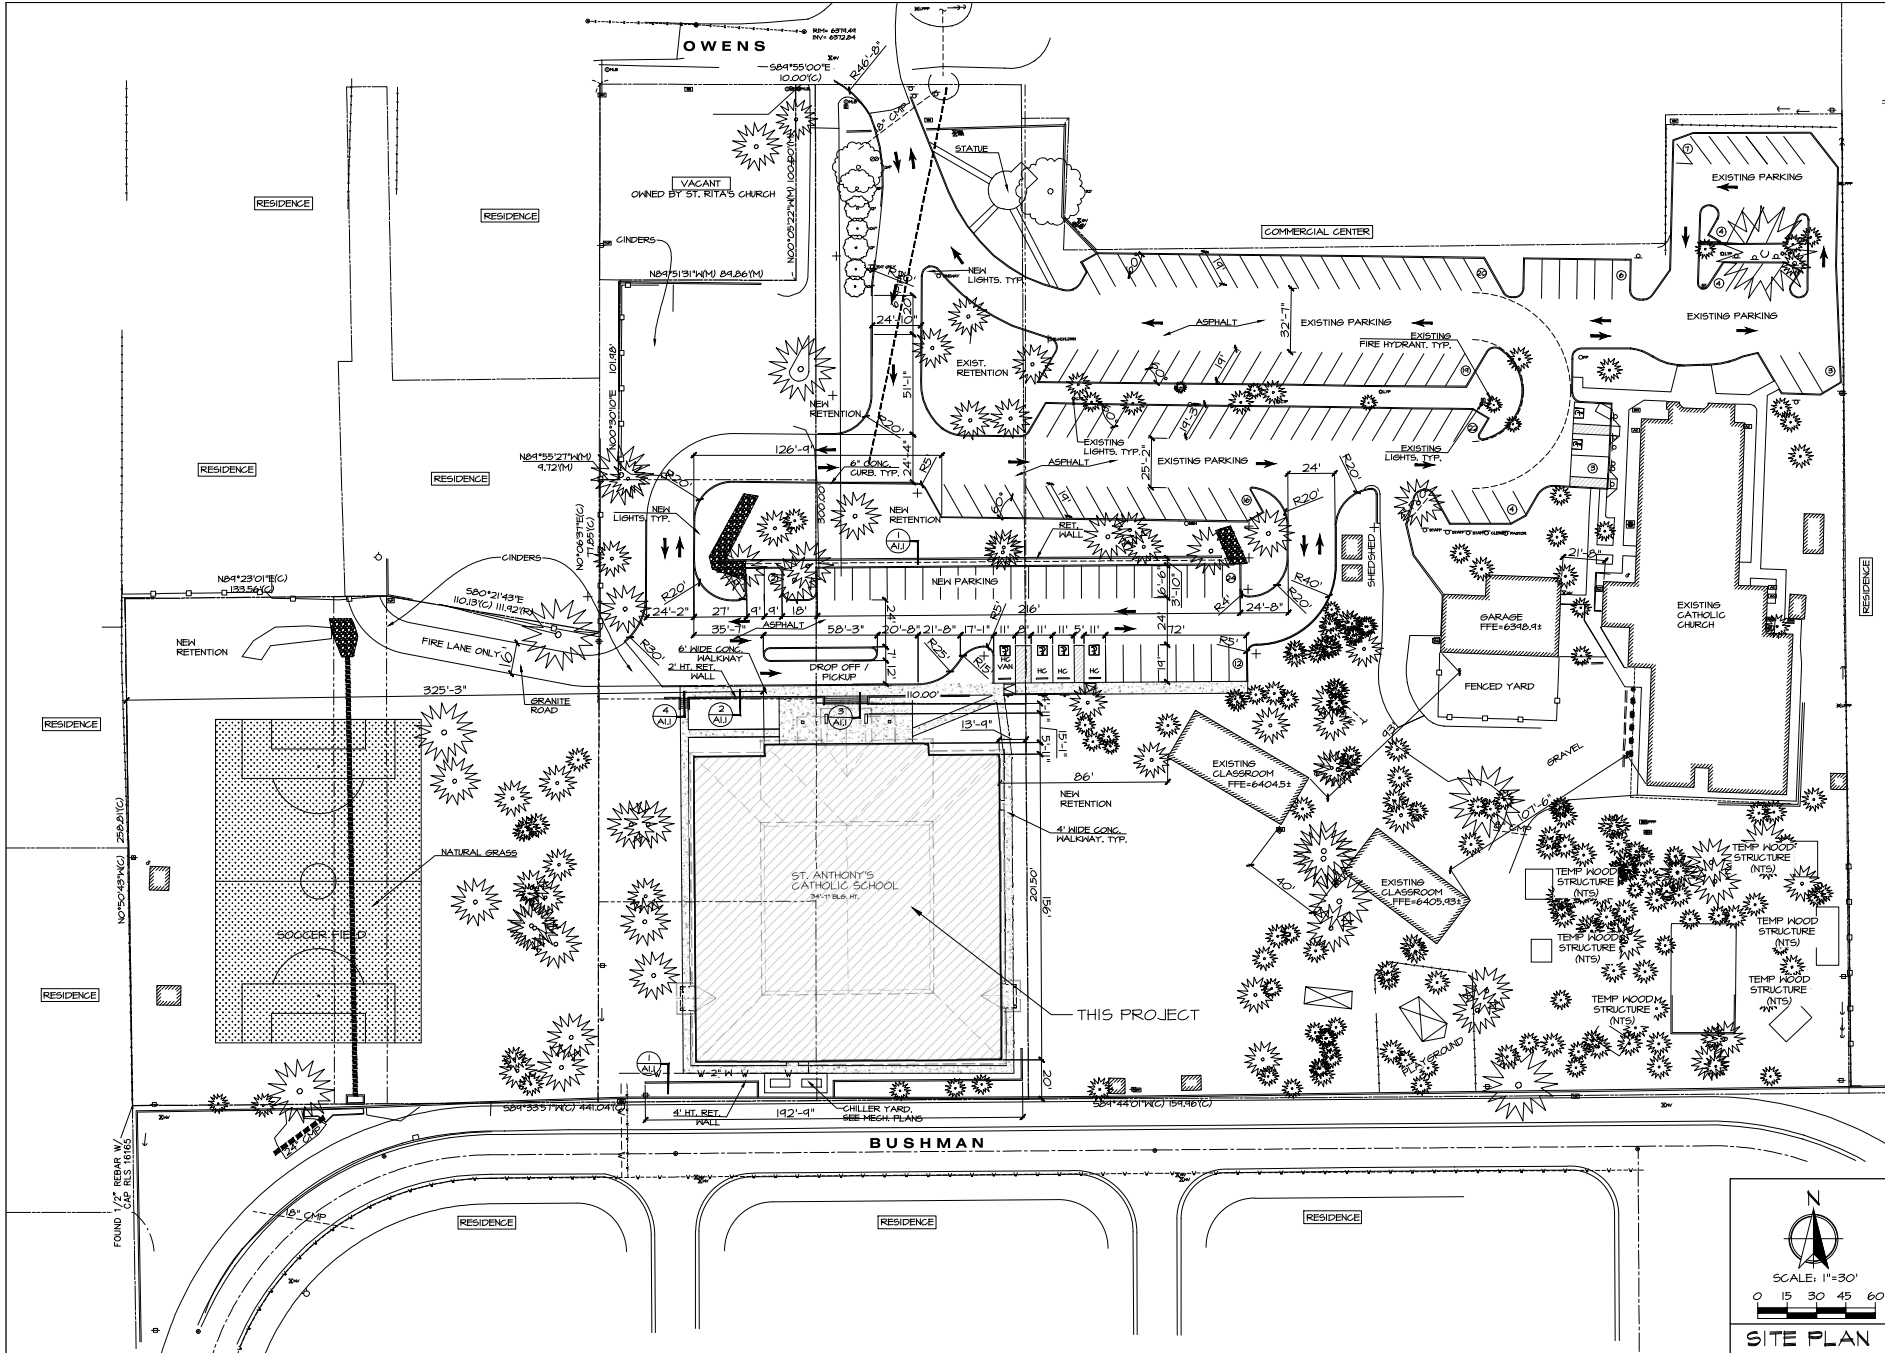

DATE:
01/06/2025



FRANKLIN ARCHITECTS
11421 NORTH 50TH AVE
GLENDALE, AZ 85306 (602) 633-2350

THE LORD OUR GOD IS
THE MASTER ARCHITECT

ST ANTHONY CATHOLIC SCHOOL
SCHOOL BUILDING
1400 EAST OWENS, SHON LOW, ARIZONA 85401

PROJ. 16-3


DRAWN:

JOB NO. 1

SHEET

A1.2

OF SHEETS

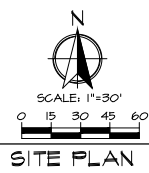

SITE PLAN