

NO.	DESCRIPTION

THE DRAWINGS AND THE INFORMATION SHOWN REPRESENT THE ORIGINAL, UNPUBLISHED WORK OF FOX ARCHITECTURAL DESIGN AND SHALL NOT BE REPRODUCED OR DUPLICATED IN WHOLE OR IN PART WITHOUT WRITTEN CONSENT OF THE ARCHITECT, 2023.



FOX
 ARCHITECTURAL DESIGN
 M: 419.677.6961 E: JOSH@FOXARCHITECTURAL.COM
 3105 HURON AVERY RD. HURON OHIO 44839


SCHEME 6 CONCEPTUAL FLOOR PLAN
 PROPOSED POOL HOUSE
 PLUM BROOK COUNTRY CLUB
 3712 GALLOWAY RD
 SANDUSKY, OH 44870

DEC. 06, 2023


JOB NO. 2329

SK6.0

ORIGINAL DRAWING SIZE 24"x36"

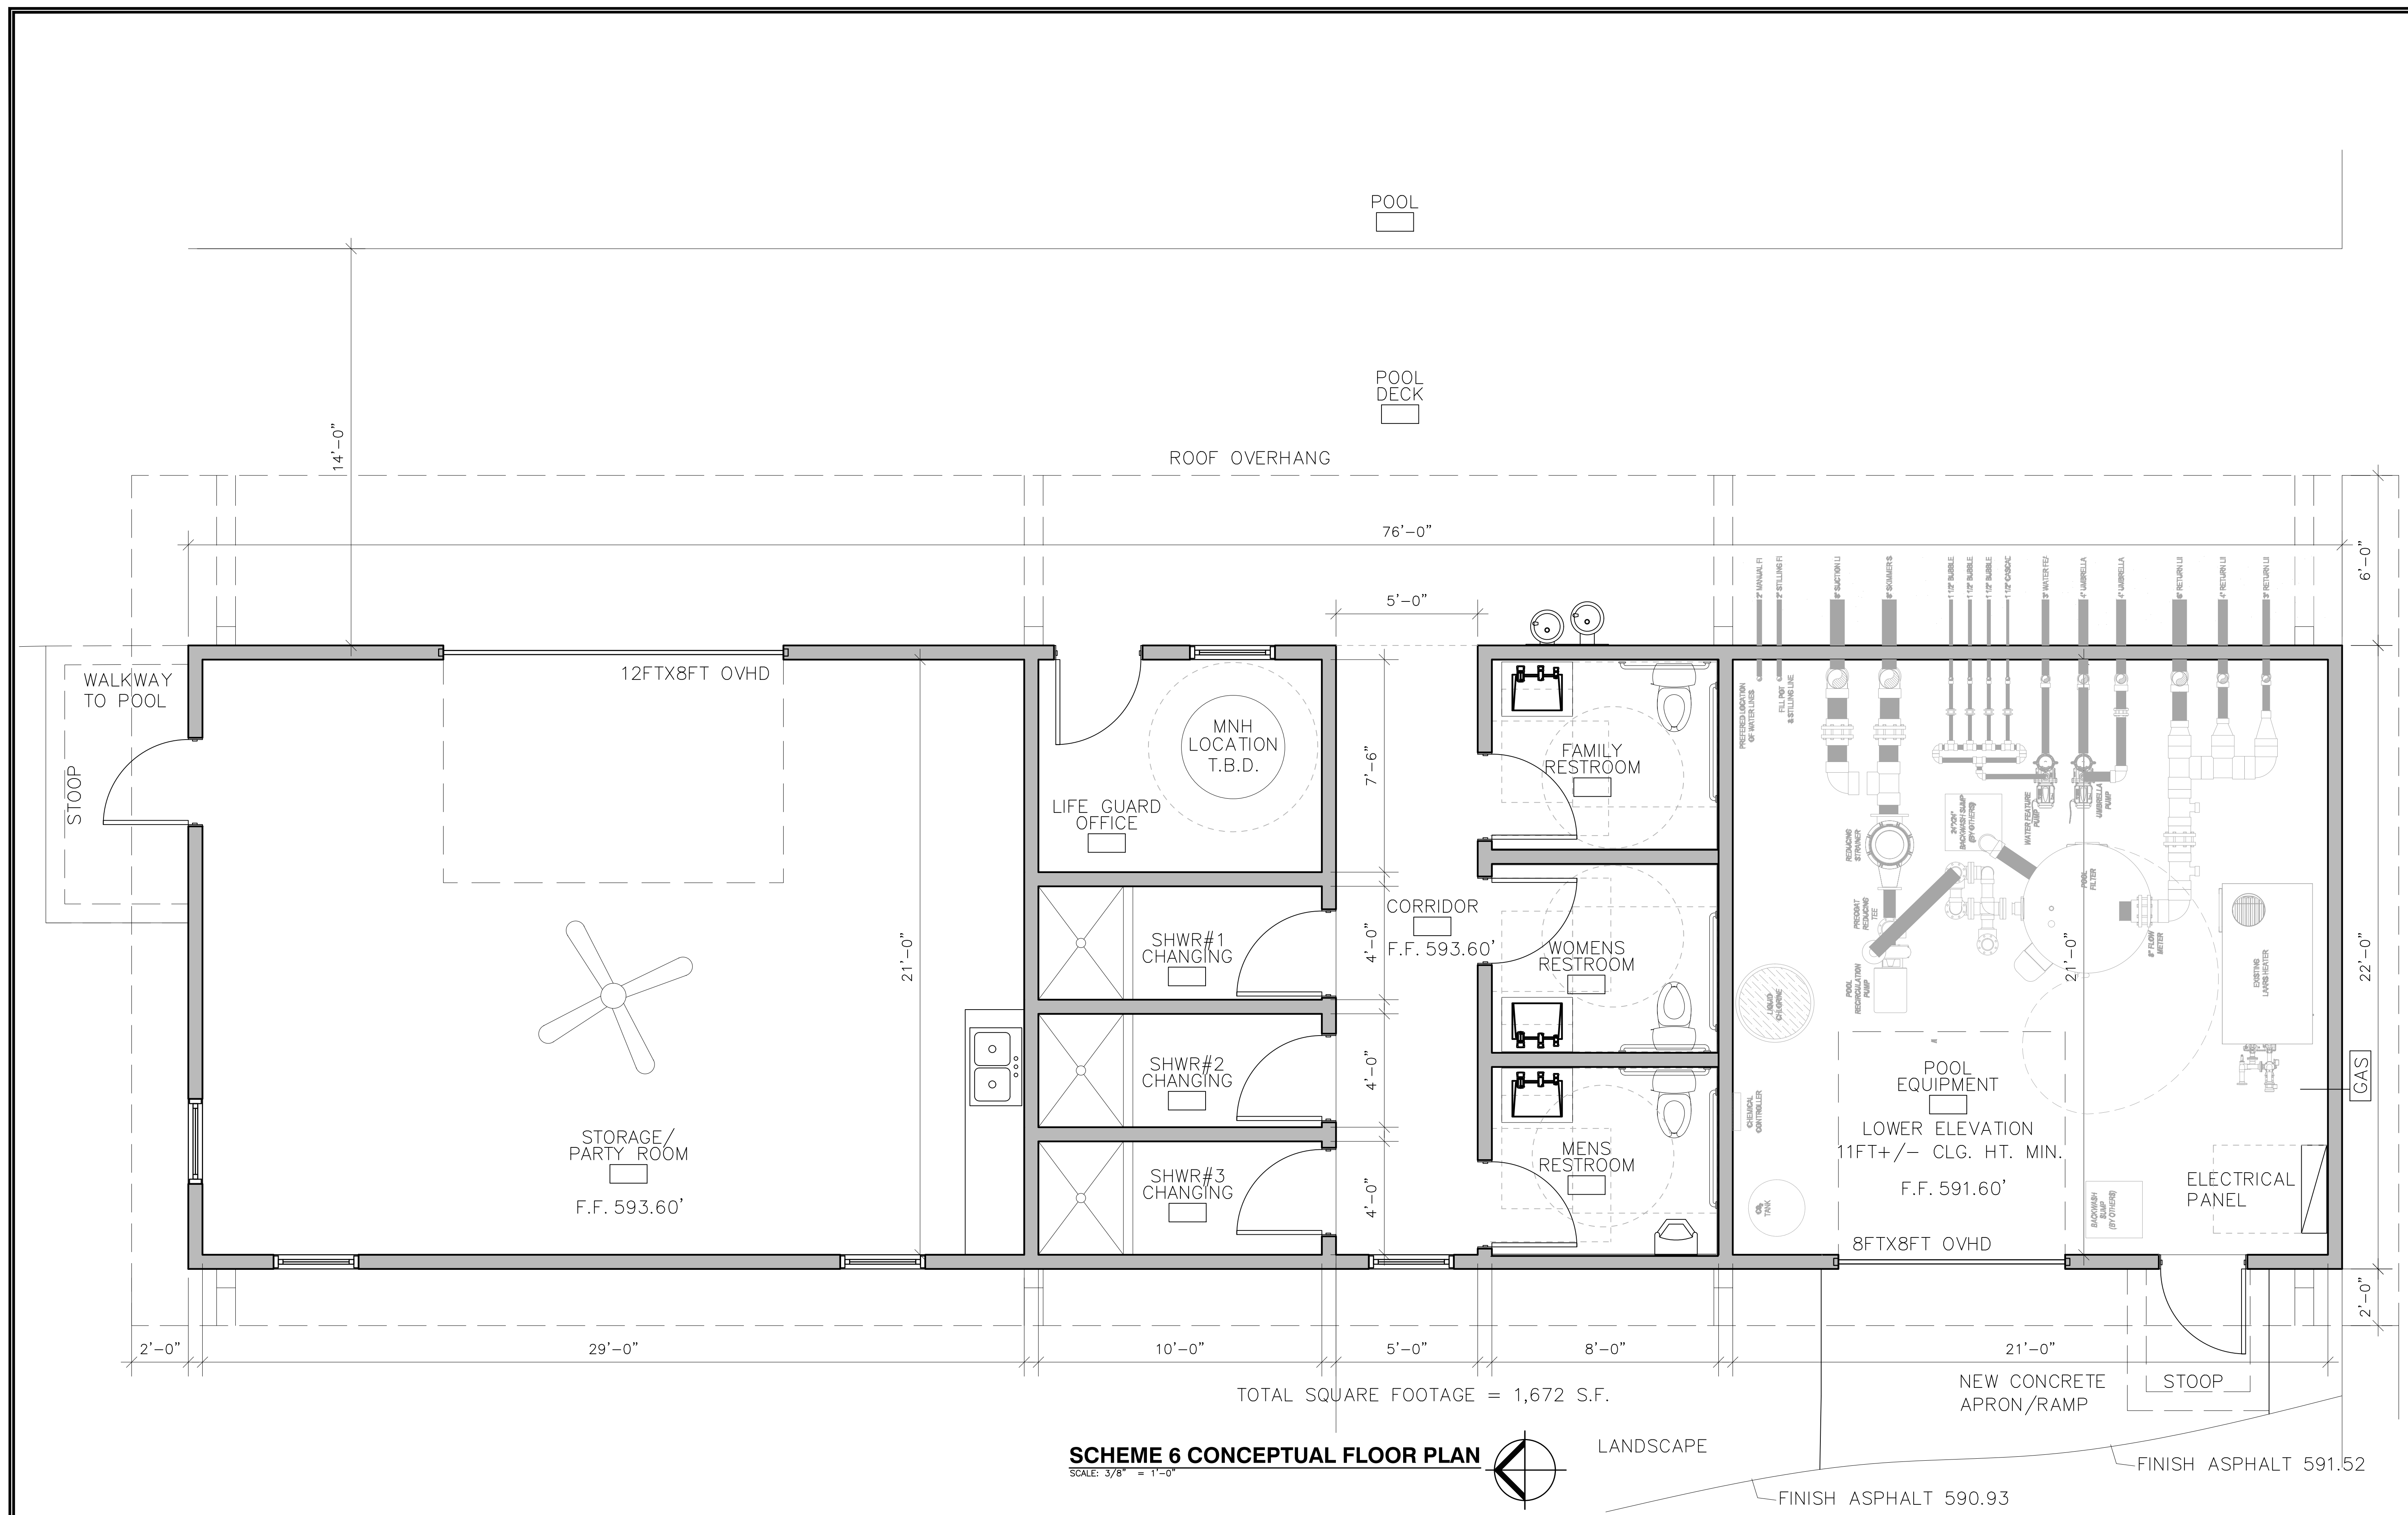

SCHEME 6 CONCEPTUAL FLOOR PLAN
 SCALE: 3/8" = 1'-0"

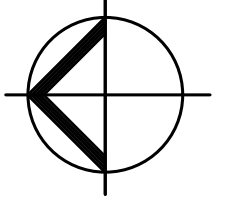

VERIFICATION NOTE
 CONTRACTOR SHALL VERIFY ALL DIMENSIONS AND CLEARANCES AND ALL EXISTING FIELD CONDITIONS BEFORE STARTING CONSTRUCTION. COMMENCEMENT OF WORK CONSTITUTES ACCEPTANCE OF CONDITIONS.
 SHOULD DIFFERENT CONDITIONS BE ENCOUNTERED, CONTACT THE ARCHITECT BEFORE PROCEEDING WITH WORK.

CONTRACTOR TO FIELD VERIFY ALL DIMENSIONS. NOTE DRAWINGS ARE NOT TO SCALE IF SHEET IS PLOTTED ON 11" X 17"

NO.	DESCRIPTION

THE DRAWINGS AND THE INFORMATION SHOWN REPRESENT THE ORIGINAL, UNPUBLISHED WORK OF FOX ARCHITECTURAL DESIGN LLC AND SHALL NOT BE REPRODUCED OR DUPLICATED IN WHOLE OR IN PART WITHOUT WRITTEN CONSENT OF THE ARCHITECT, 2023.



FOX
 ARCHITECTURAL DESIGN
 M: 419.677.6961 E: JOSH@FOXARCHITECTURAL.COM
 3105 HURON AVERY RD. HURON OHIO 44839


SCHEME 6 EXTERIOR ELEVATIONS
 PROPOSED POOL HOUSE
 PLUM BROOK COUNTRY CLUB
 3712 GALLOWAY RD
 SANDUSKY, OH 44870

DEC. 06, 2023


JOB NO. 2329

SK6.1


ORIGINAL DRAWING SIZE 24"x36"

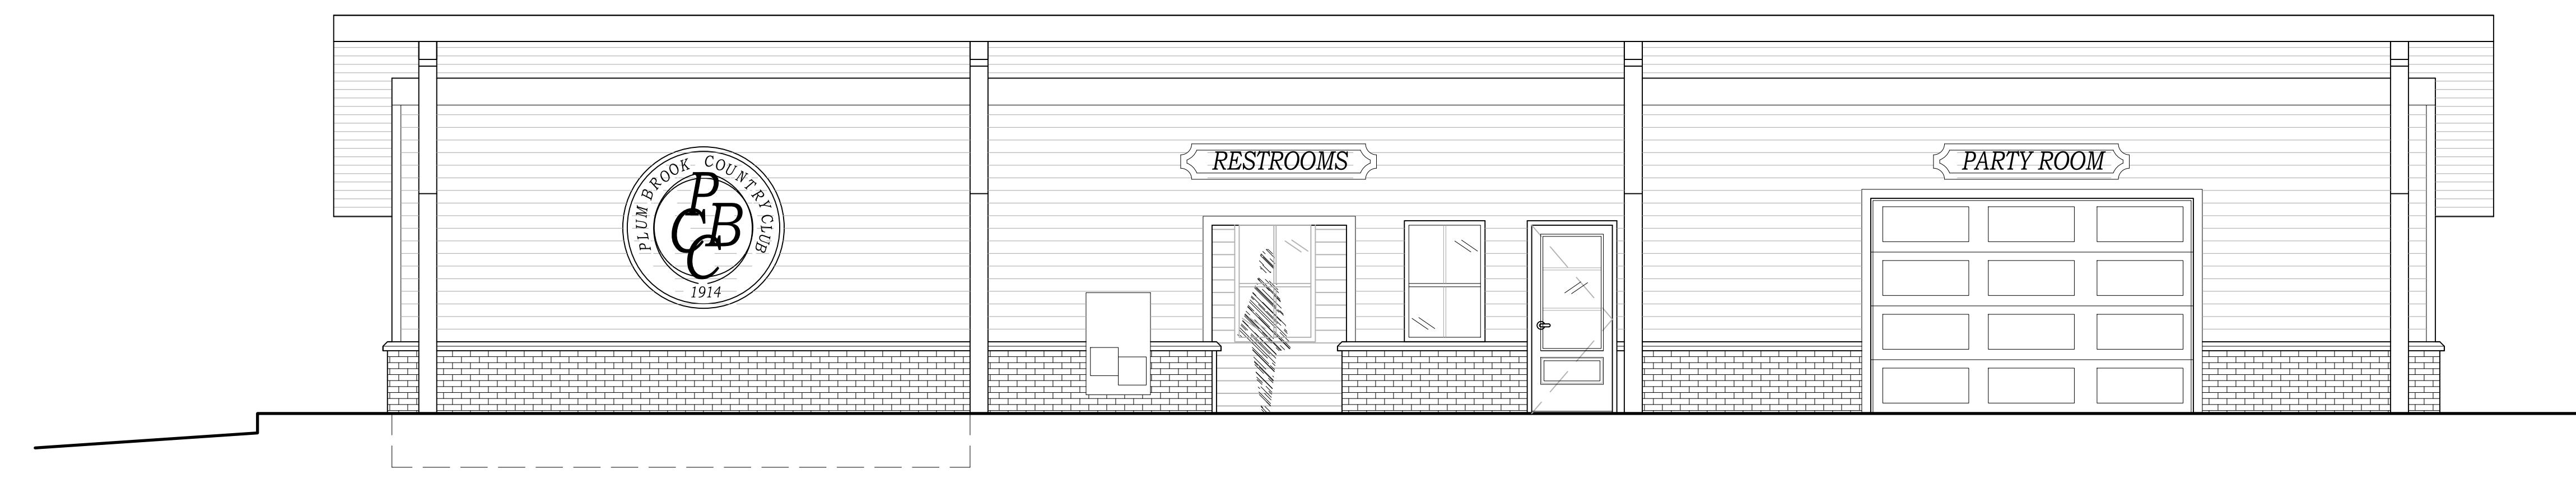


EAST ELEVATION (POOL VIEW)
 SCALE: 1/4" = 1'-0"

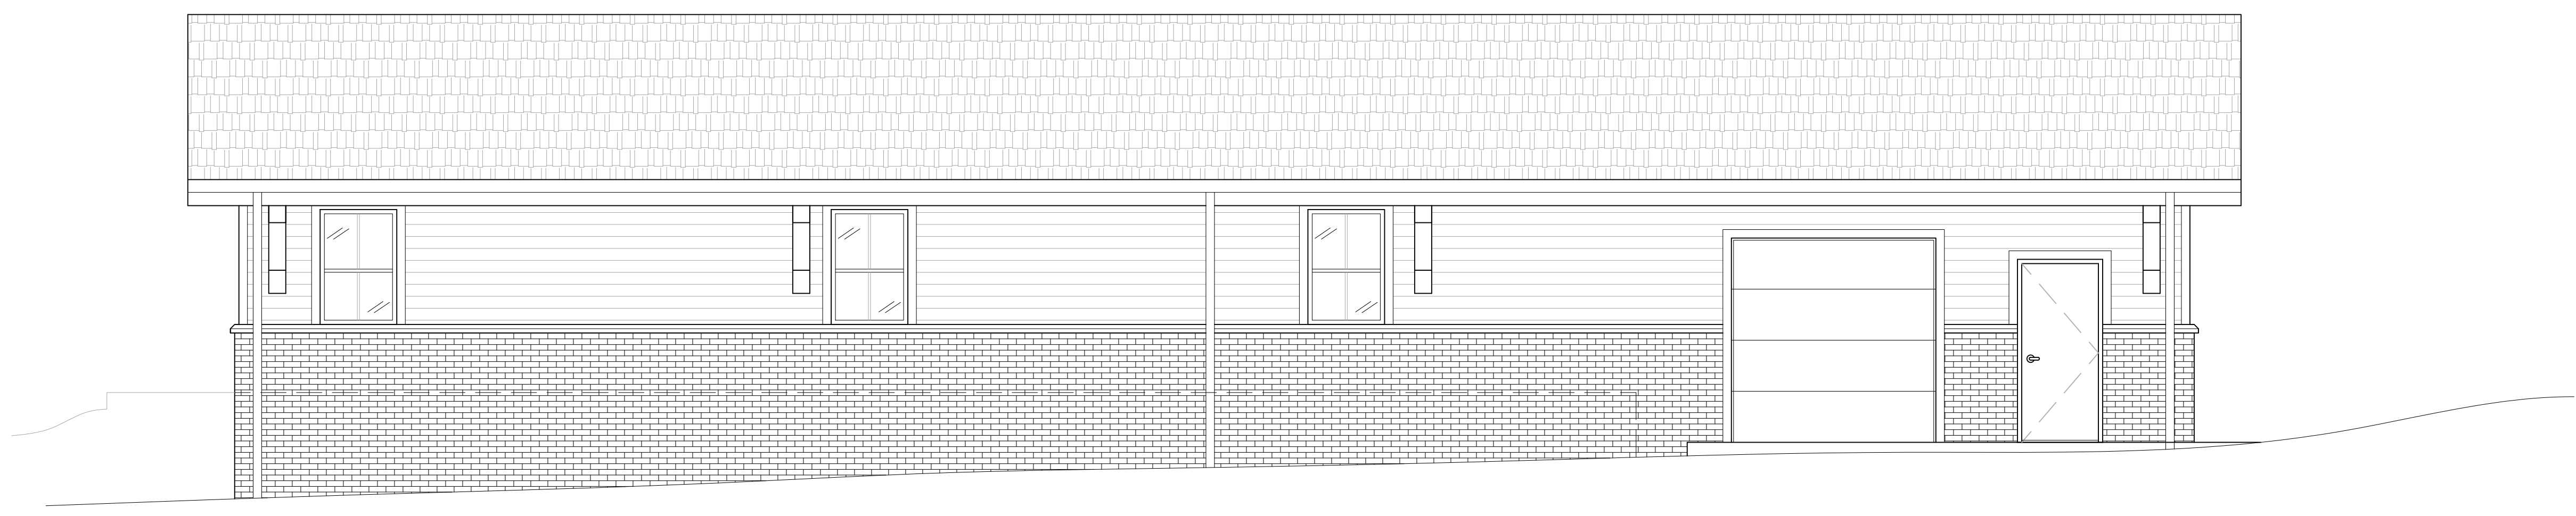

WEST ELEVATION (STREET VIEW)
 SCALE: 1/4" = 1'-0"

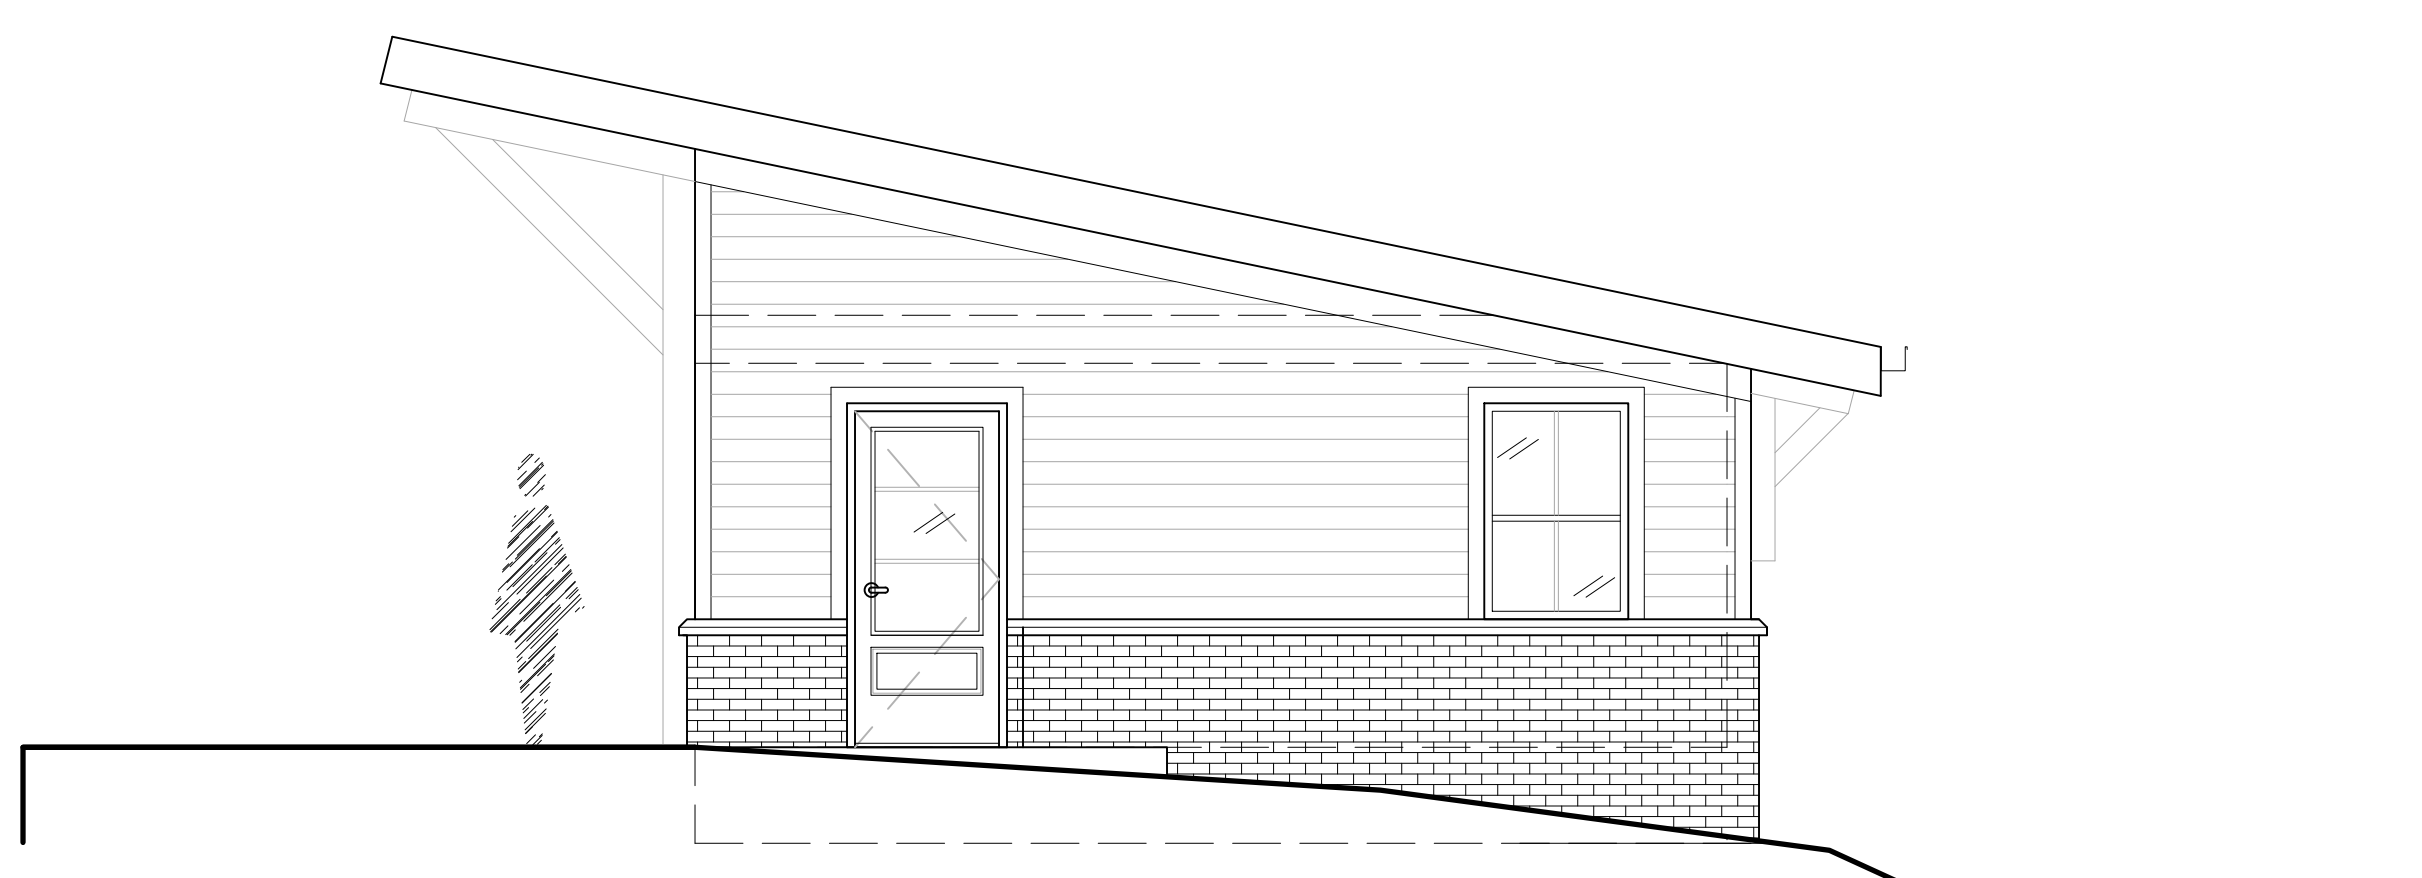

NORTH ELEVATION
 SCALE: 1/4" = 1'-0"

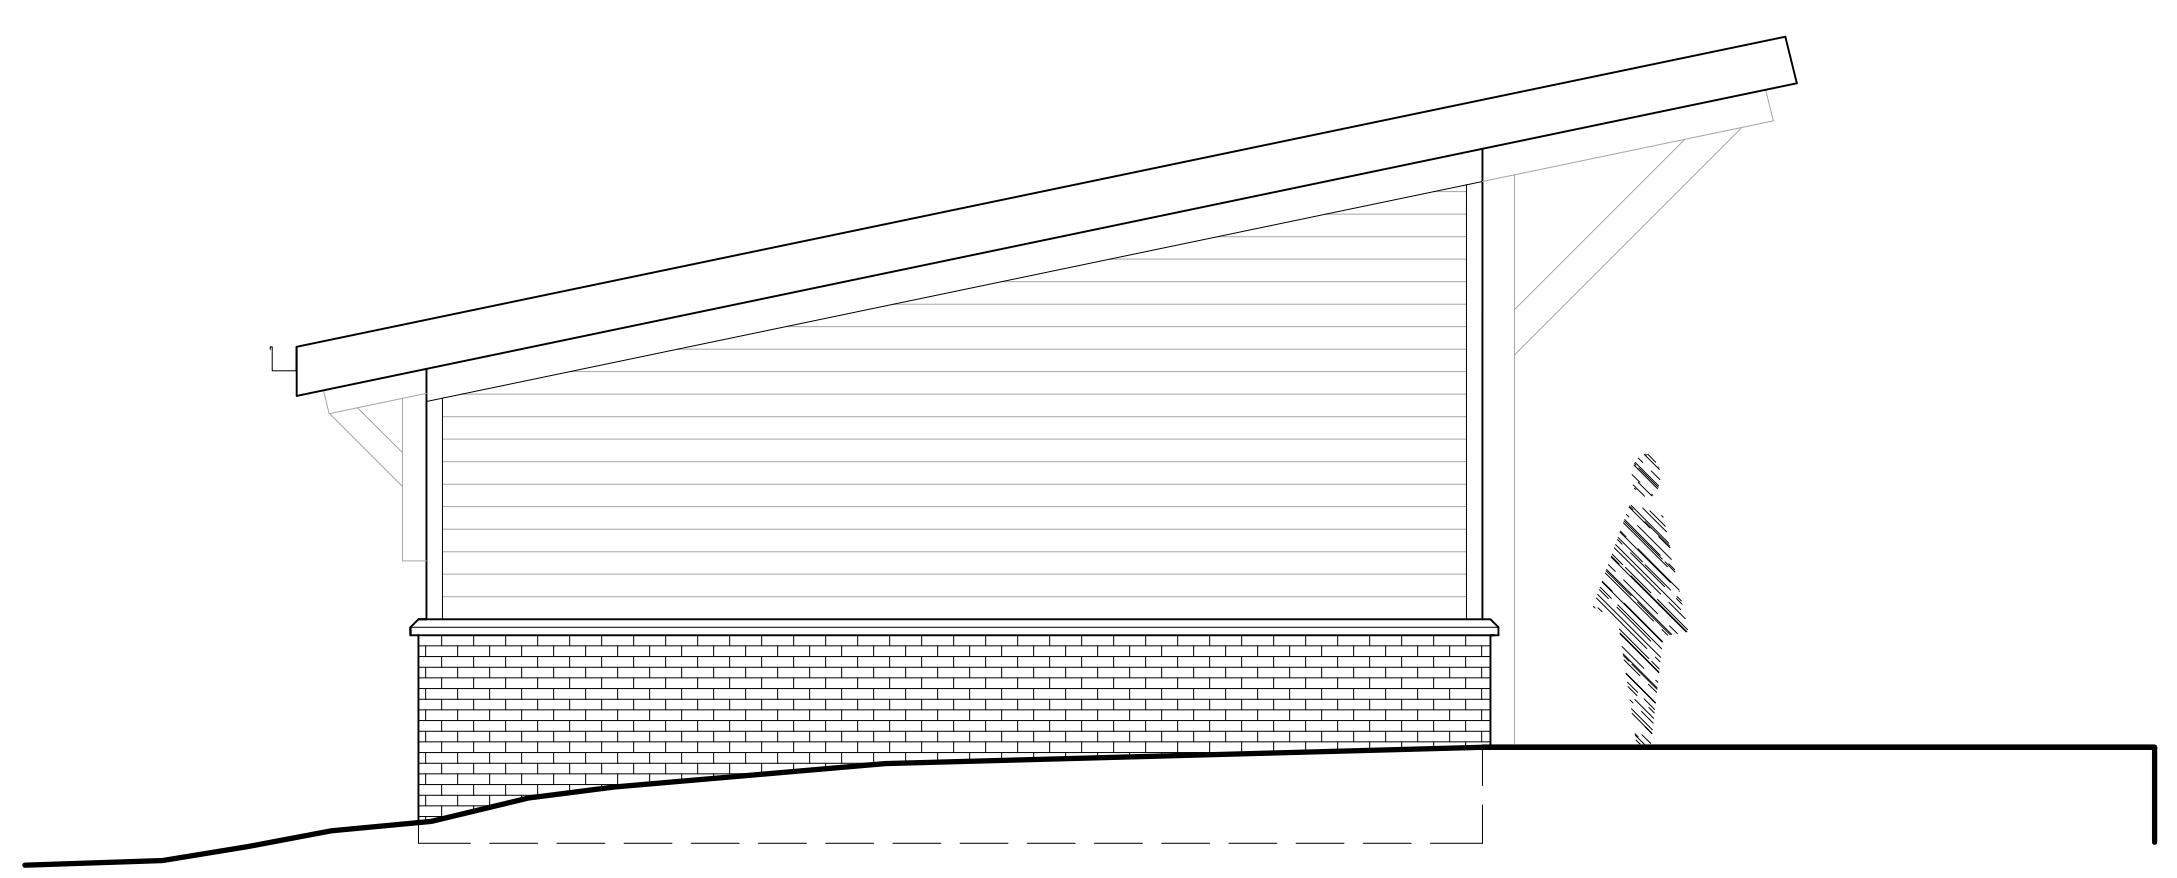

SOUTH ELEVATION
 SCALE: 1/4" = 1'-0"

CONTRACTOR TO FIELD VERIFY ALL DIMENSIONS
 NOTE: DRAWINGS ARE NOT TO SCALE IF SHEET IS PLOTTED ON 11" x 17"



POOL HOUSE RENDERING VIEW
SCALE: N.T.S.

REVISIONS	

THE DRAWINGS AND THE INFORMATION SHOWN REPRESENT THE ORIGINAL, UNPUBLISHED WORK OF FOX ARCHITECTURAL DESIGN LLC AND SHALL NOT BE REPRODUCED OR DUPLICATED IN WHOLE OR IN PART WITHOUT WRITTEN CONSENT OF THE ARCHITECT, 2023.



FOX
ARCHITECTURAL DESIGN
M: 419.677.6961 E: JOSH@FOXARCHITECTURAL.COM
3105 HURON AVERY RD. HURON OHIO 44839

SCHEME 6 EXTERIOR CONCEPTUAL VIEW
PROPOSED POOL HOUSE
PLUM BROOK COUNTRY CLUB
3712 GALLOWAY RD
SANDUSKY, OH 44870

DEC. 06, 2023

JOB NO. 2329

SK6.2

ORIGINAL DRAWING SIZE 24"x36"

CONTRACTOR TO FIELD VERIFY ALL DIMENSIONS!
NOTE: DRAWINGS ARE NOT TO SCALE IF SHEET IS PLOTTED ON 11" x 17"