


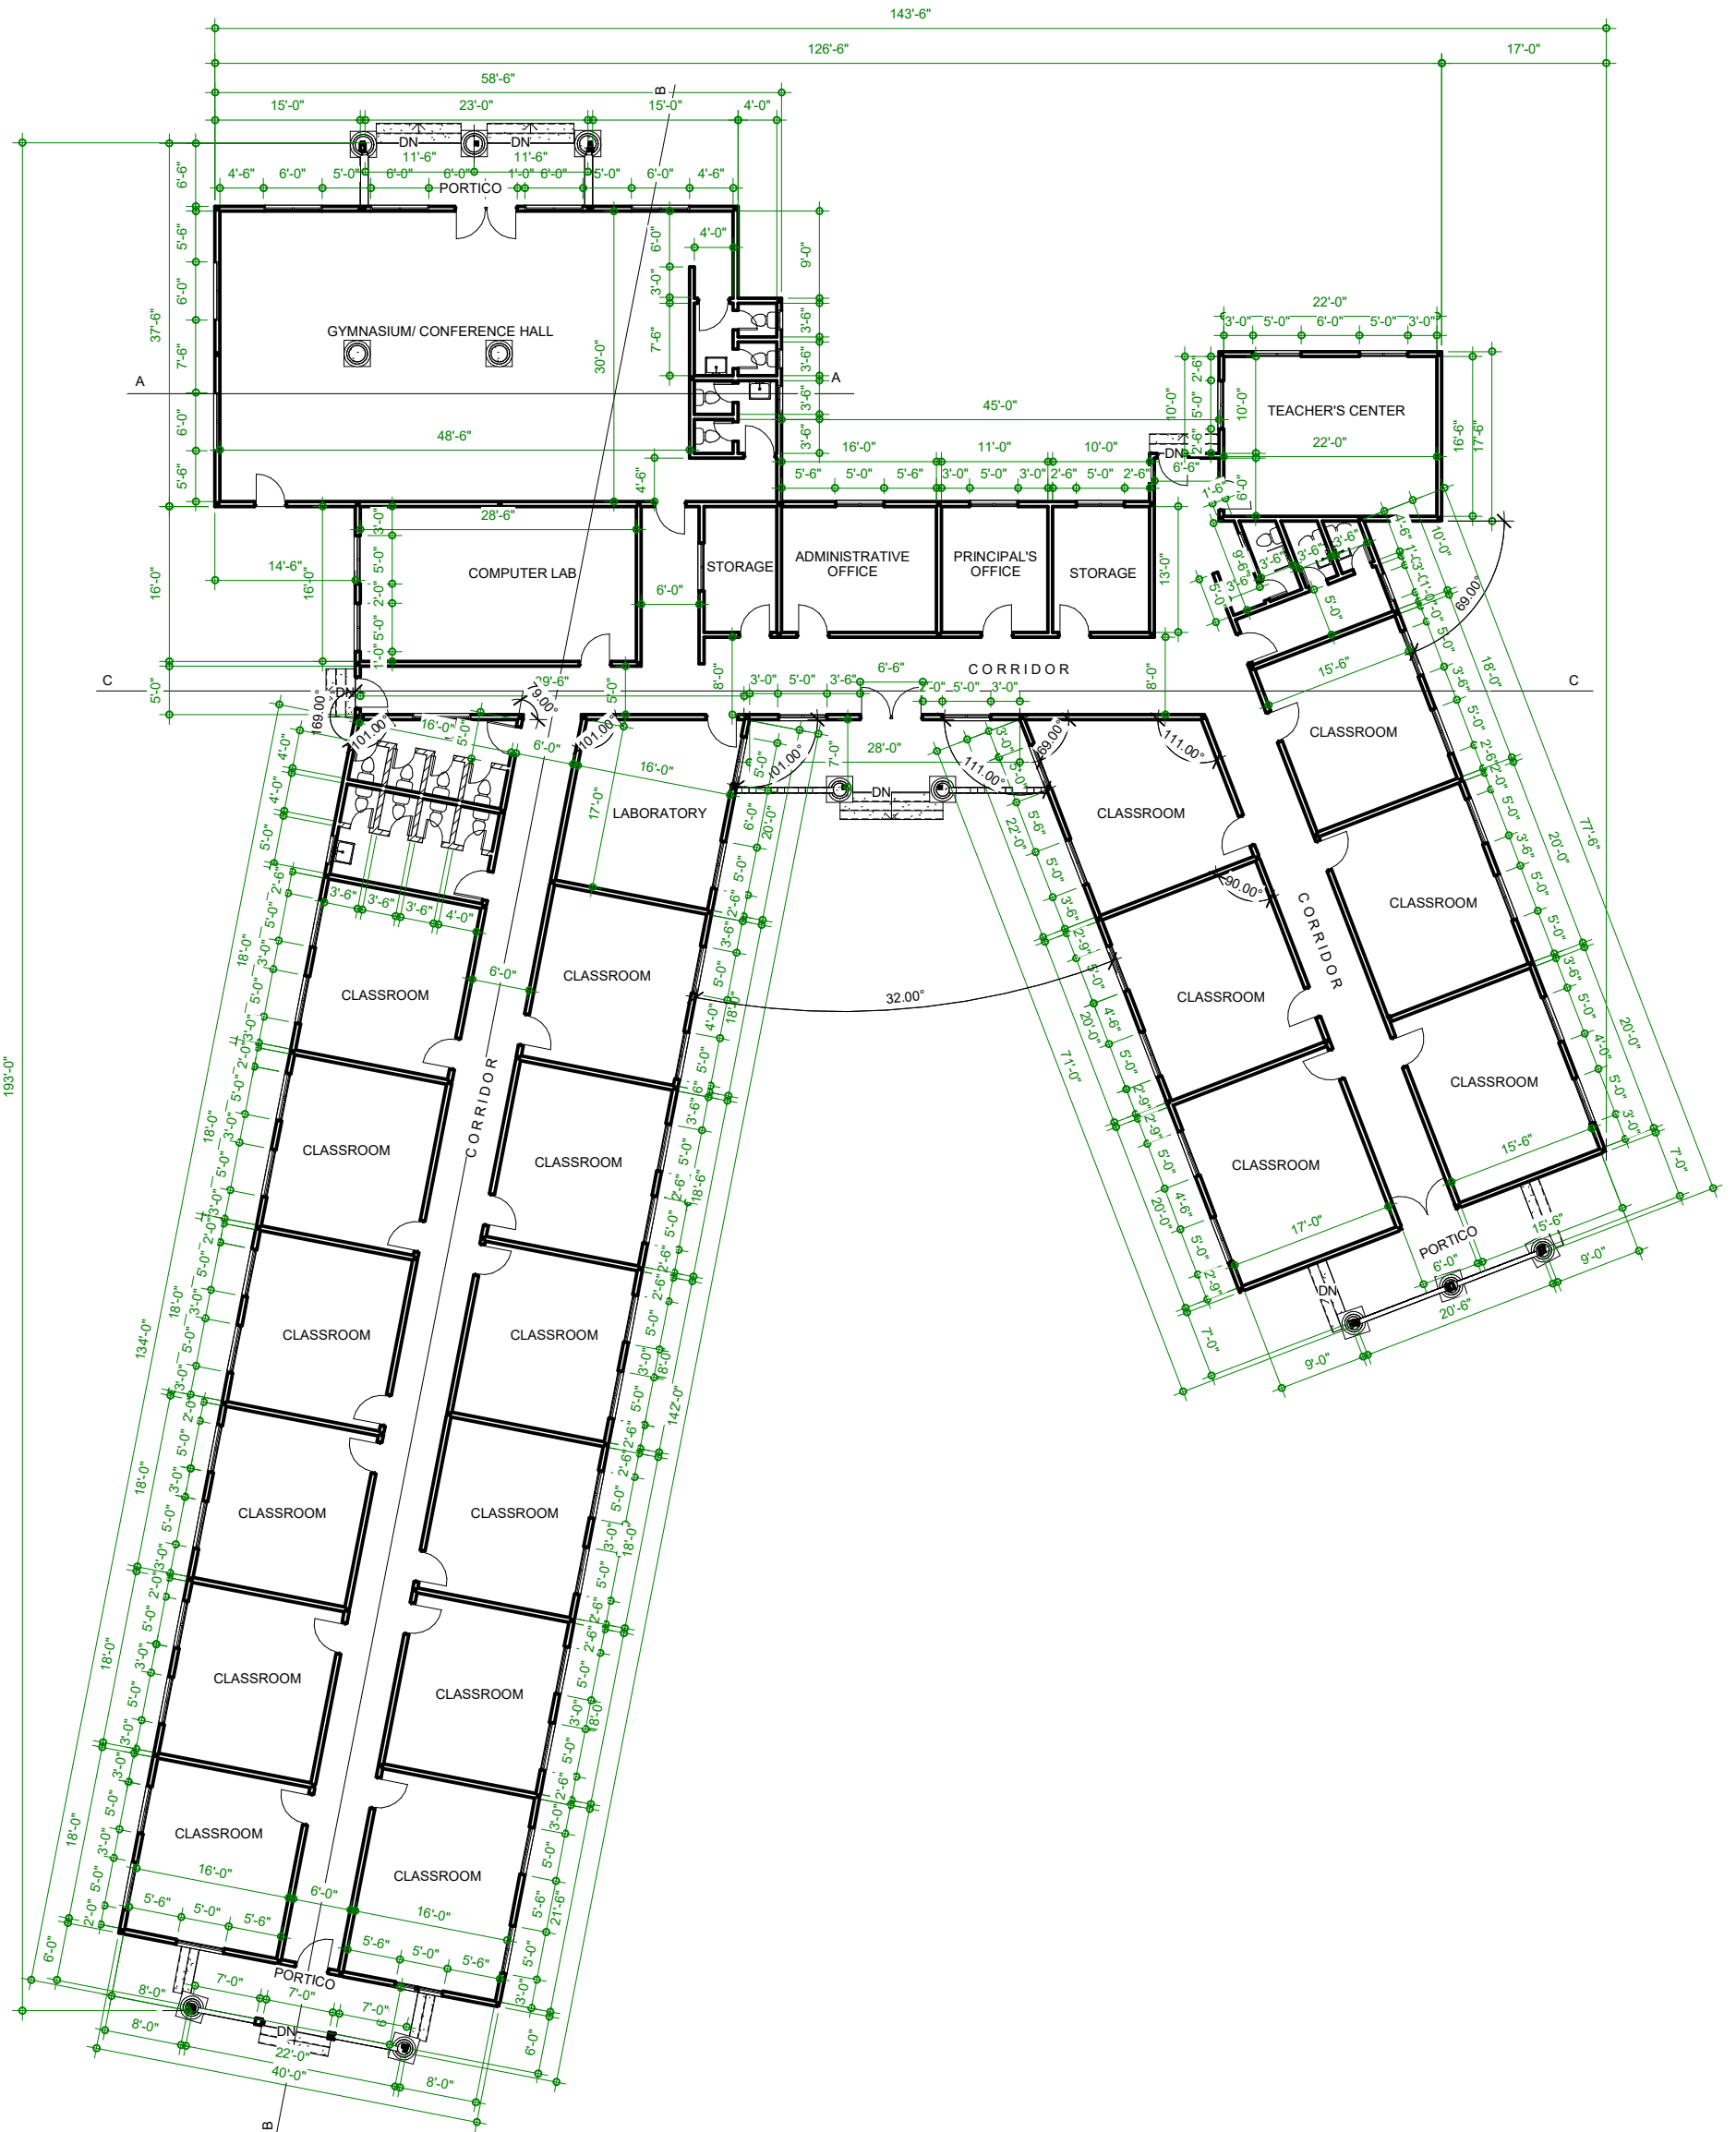

1 Floor Plan
3/32" = 1'-0"

PURRE LEGACY GROUP
OF COMPANIES

MOULTON CORNER BREWERVILLE CITY
0886588099 | 0776919265 0776245769

Project Name


Owner

FLOOR PLAN

Project number	Project Number
Date	Issue Date
Drawn by	Author
Checked by	Checker

A1

Scale 3/32" = 1'-0"

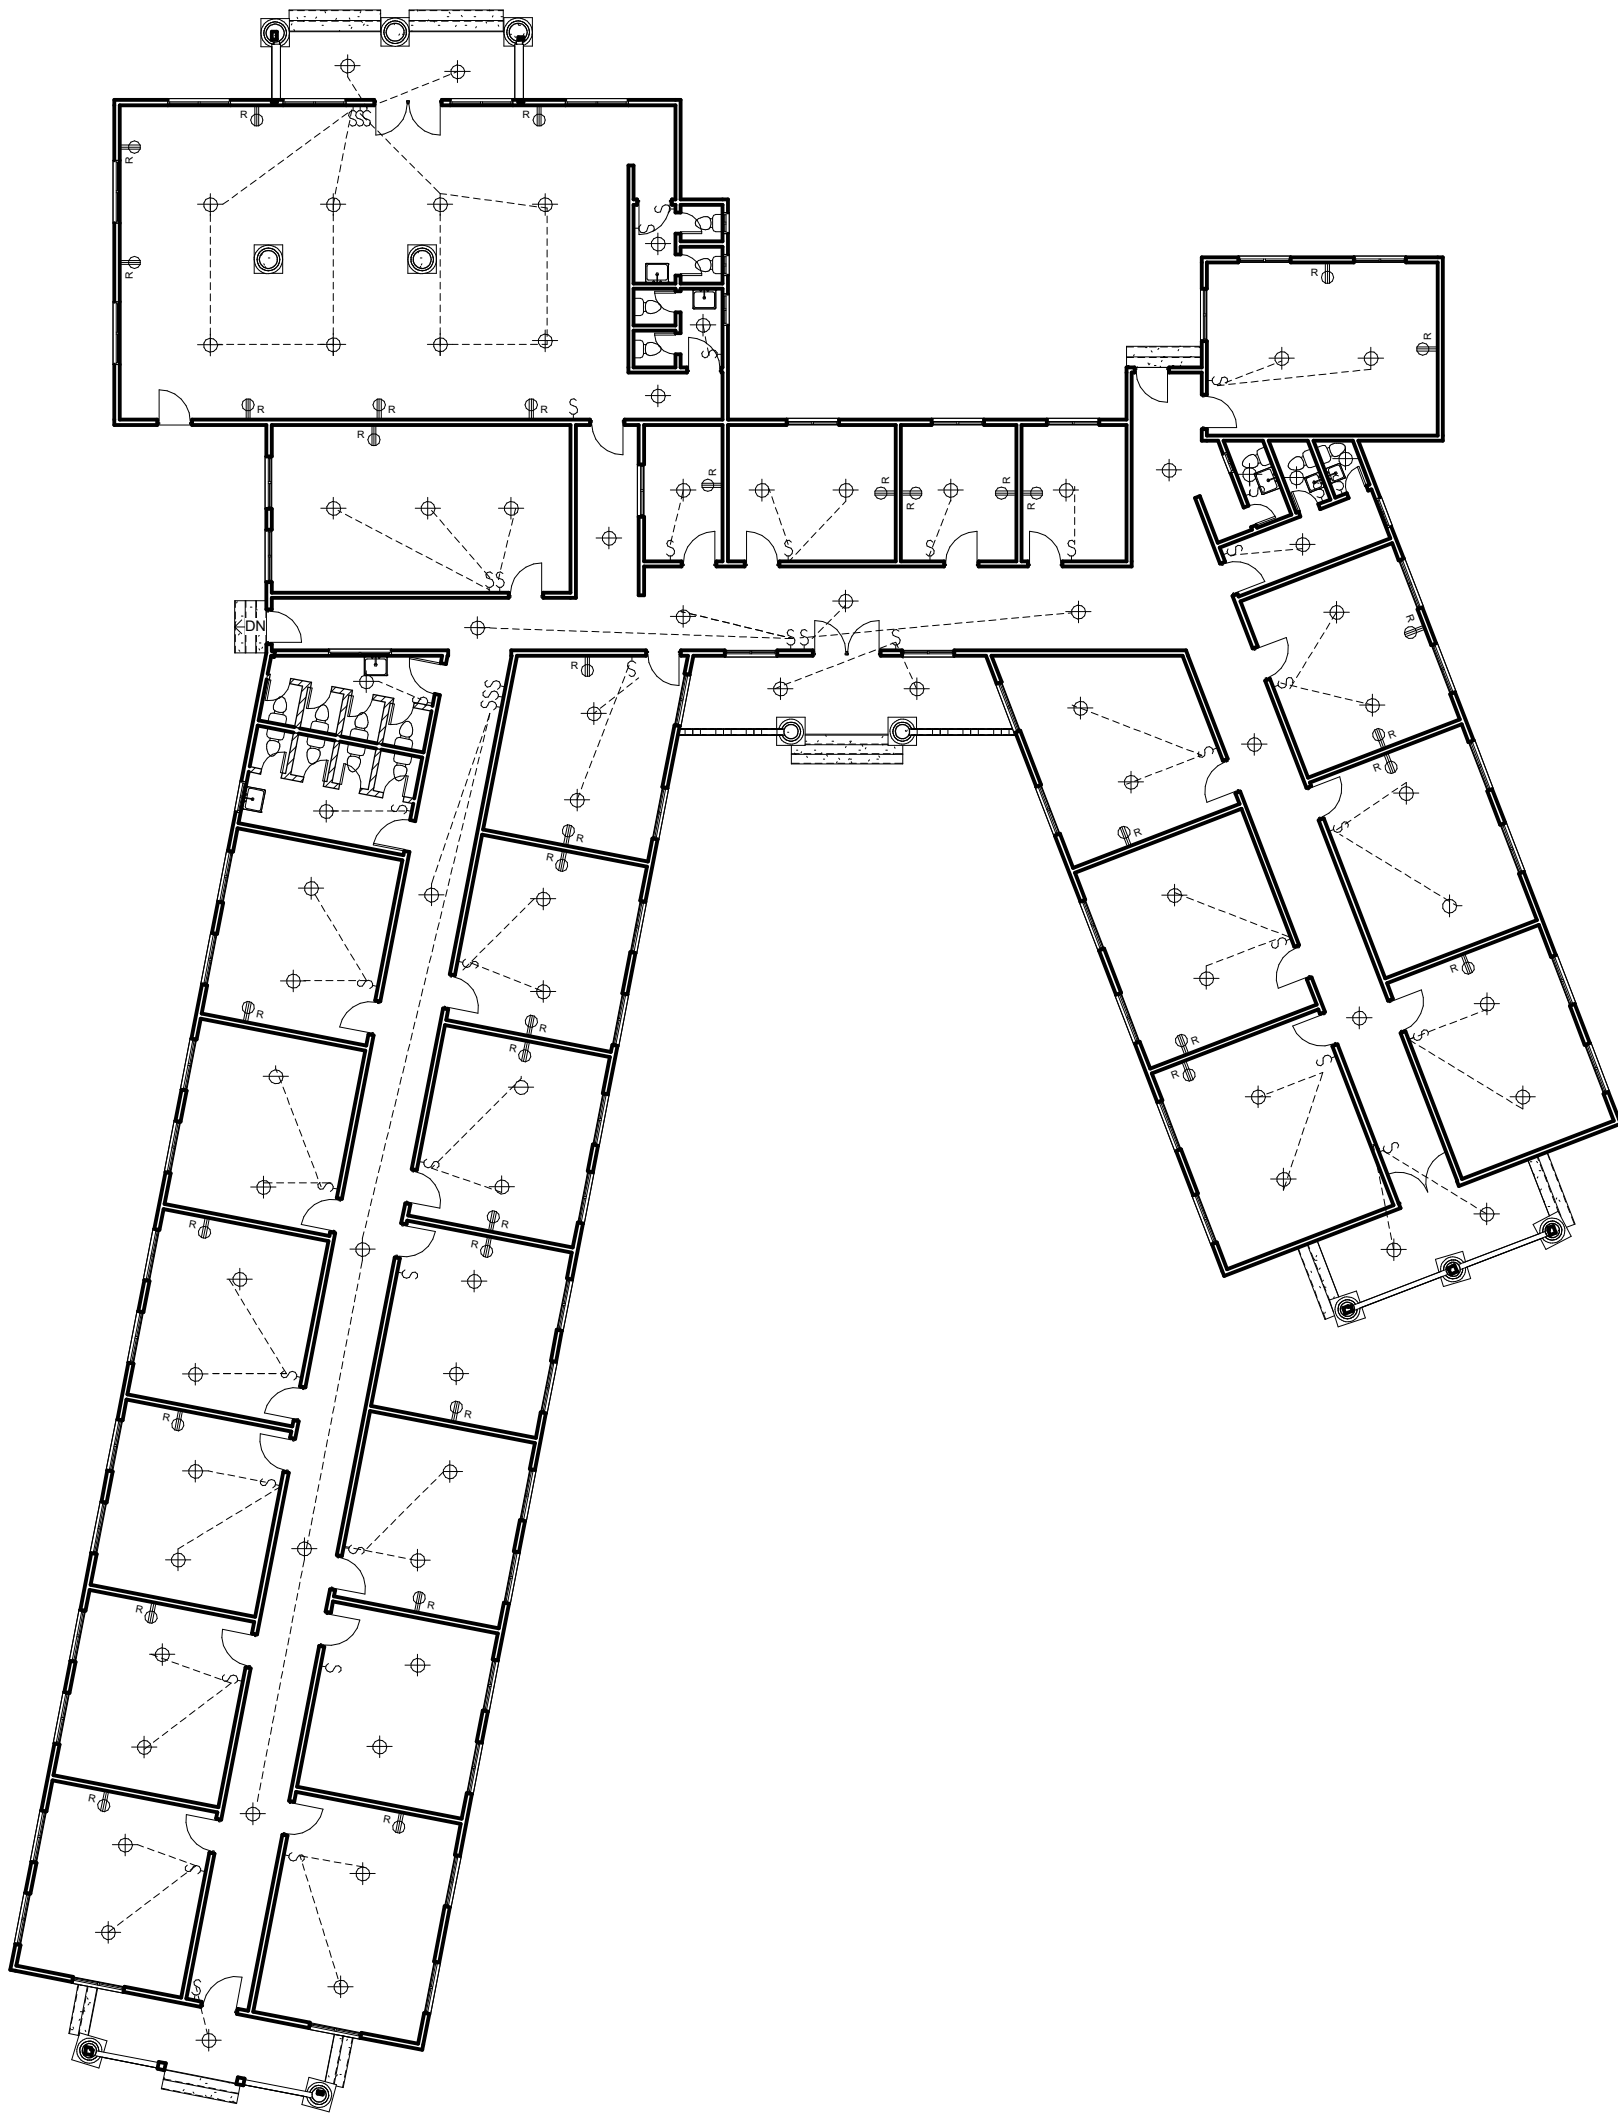

1 Plumbing and Electrical
3/32" = 1'-0"

PURRE LEGACY GROUP
OF COMPANIES

MOULTON CORNER BREWERTVILLE CITY
0886588089 | 0776919265 0776245769

Project Name


Owner

ELECTRICAL AND PLUMBING
PLAN

Project Number	
Date	Issue Date
Drawn by	Author
Checked by	Checker

A3

Scale 3/32" = 1'-0"

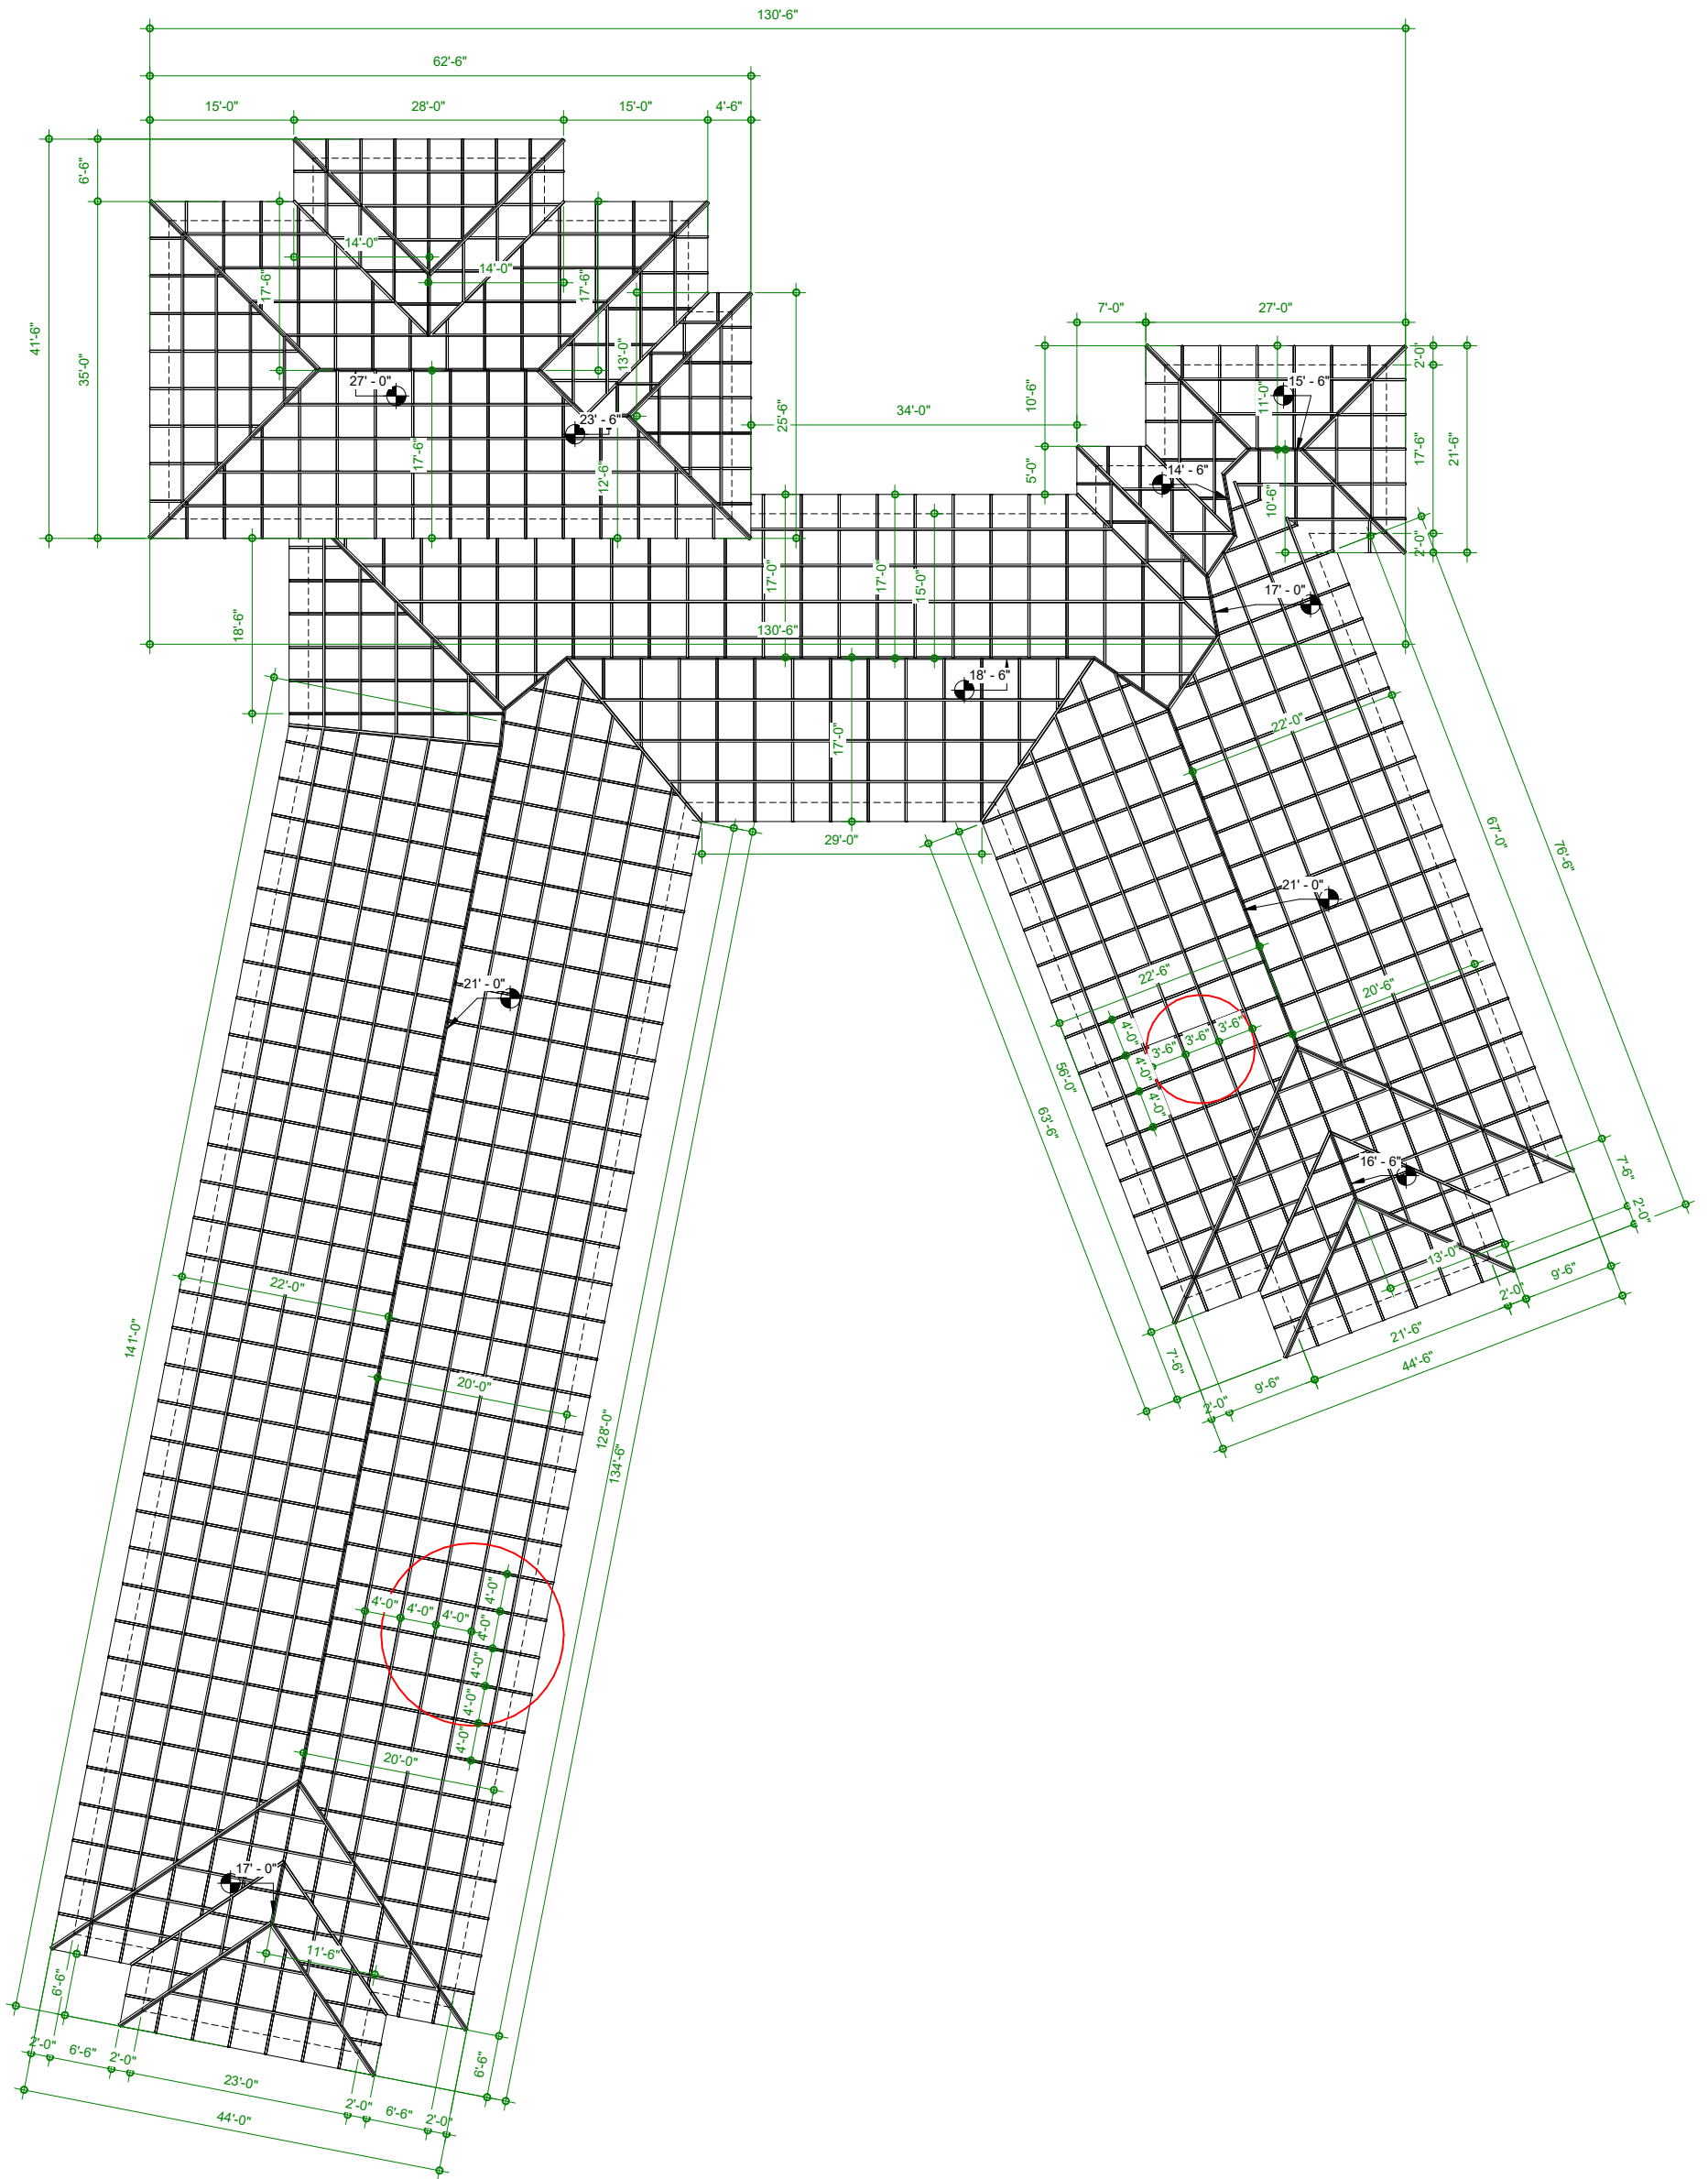

1 ROOF FRAMING PLAN
3/32" = 1'-0"

PURRE LEGACY GROUP
OF COMPANIES

MOULTON CORNER BREWERVILLE CITY
0886588089 | 0776919265 0776245769

Project Name


Owner

ROOF FRAMING PLAN

Project number	Project Number
Date	Issue Date
Drawn by	Author
Checked by	Checker

A4

Scale 3/32" = 1'-0"

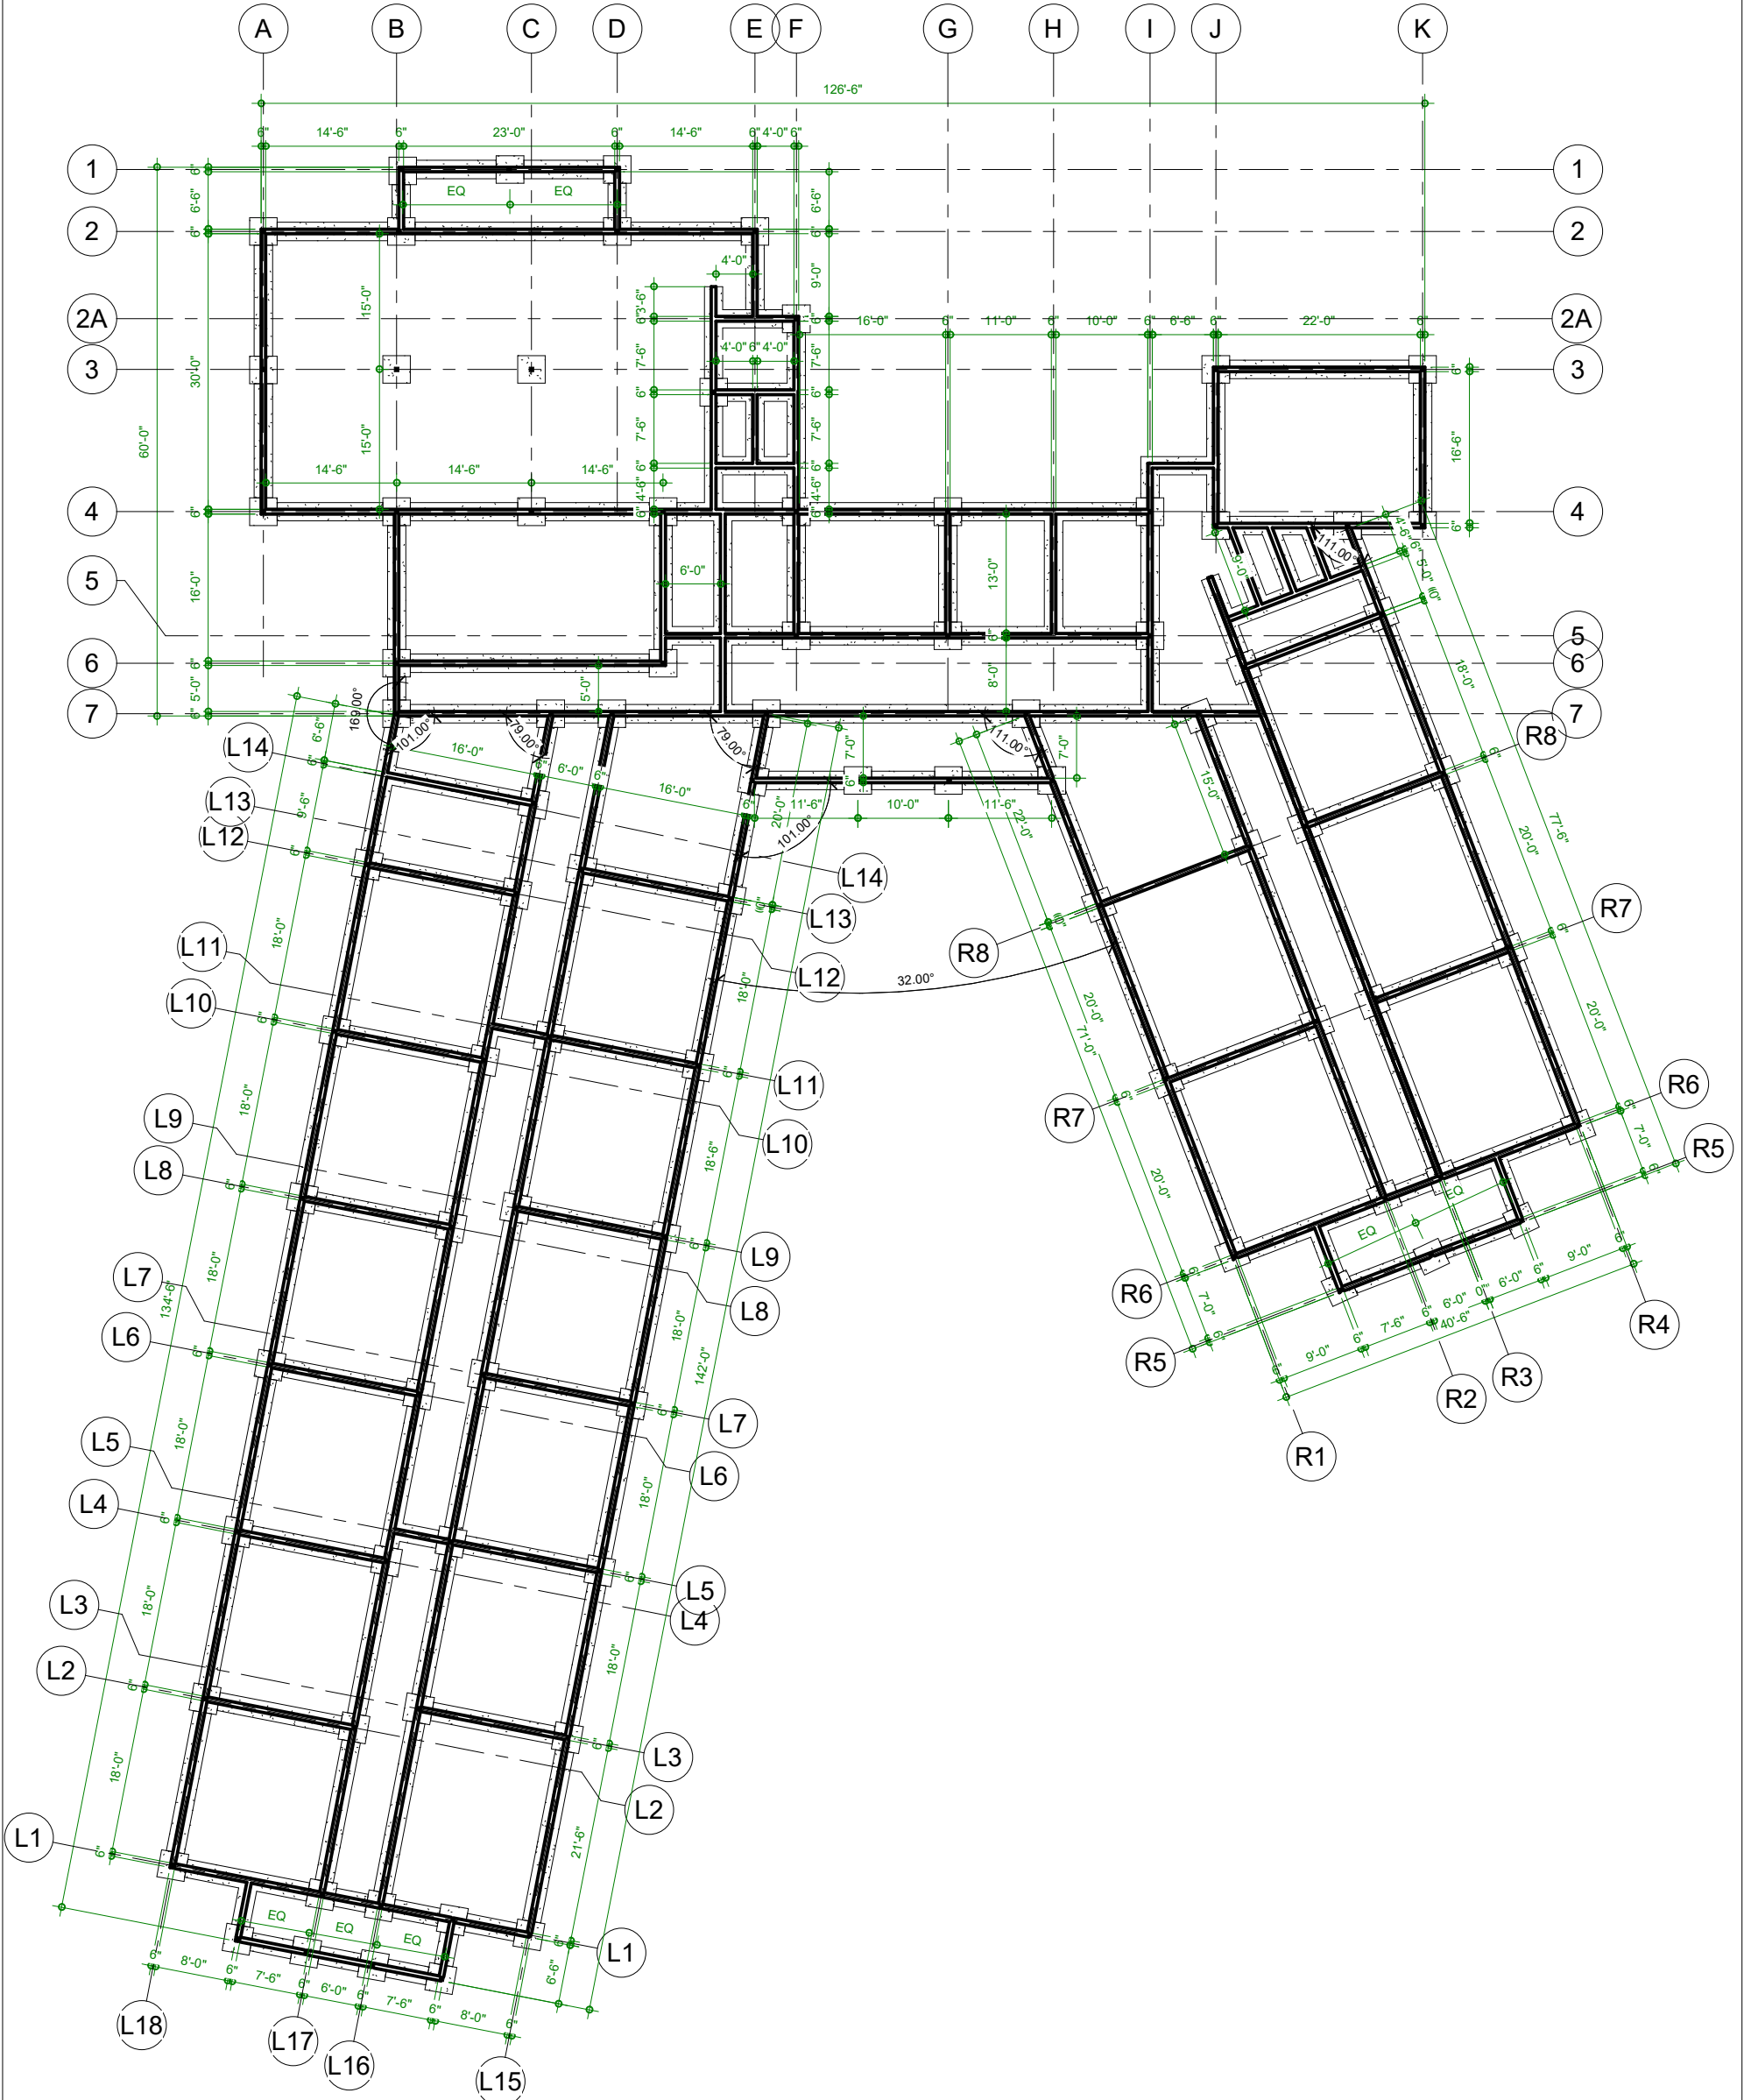

① FOUNDATION
3/32" = 1'-0"

PURRE LEGACY GROUP
OF COMPANIES
MOULTON CORNER BREWERVILLE CITY
0886588089 | 0776919265 0776245769

Project Name
Owner

FOUNDATION PLAN

Project number	Project Number
Date	Issue Date
Drawn by	Author
Checked by	Checker

S1

Scale 3/32" = 1'-0"